


EXISTING_PROPOSED SITE PLAN

SCALE: N.T.S.

SP-1

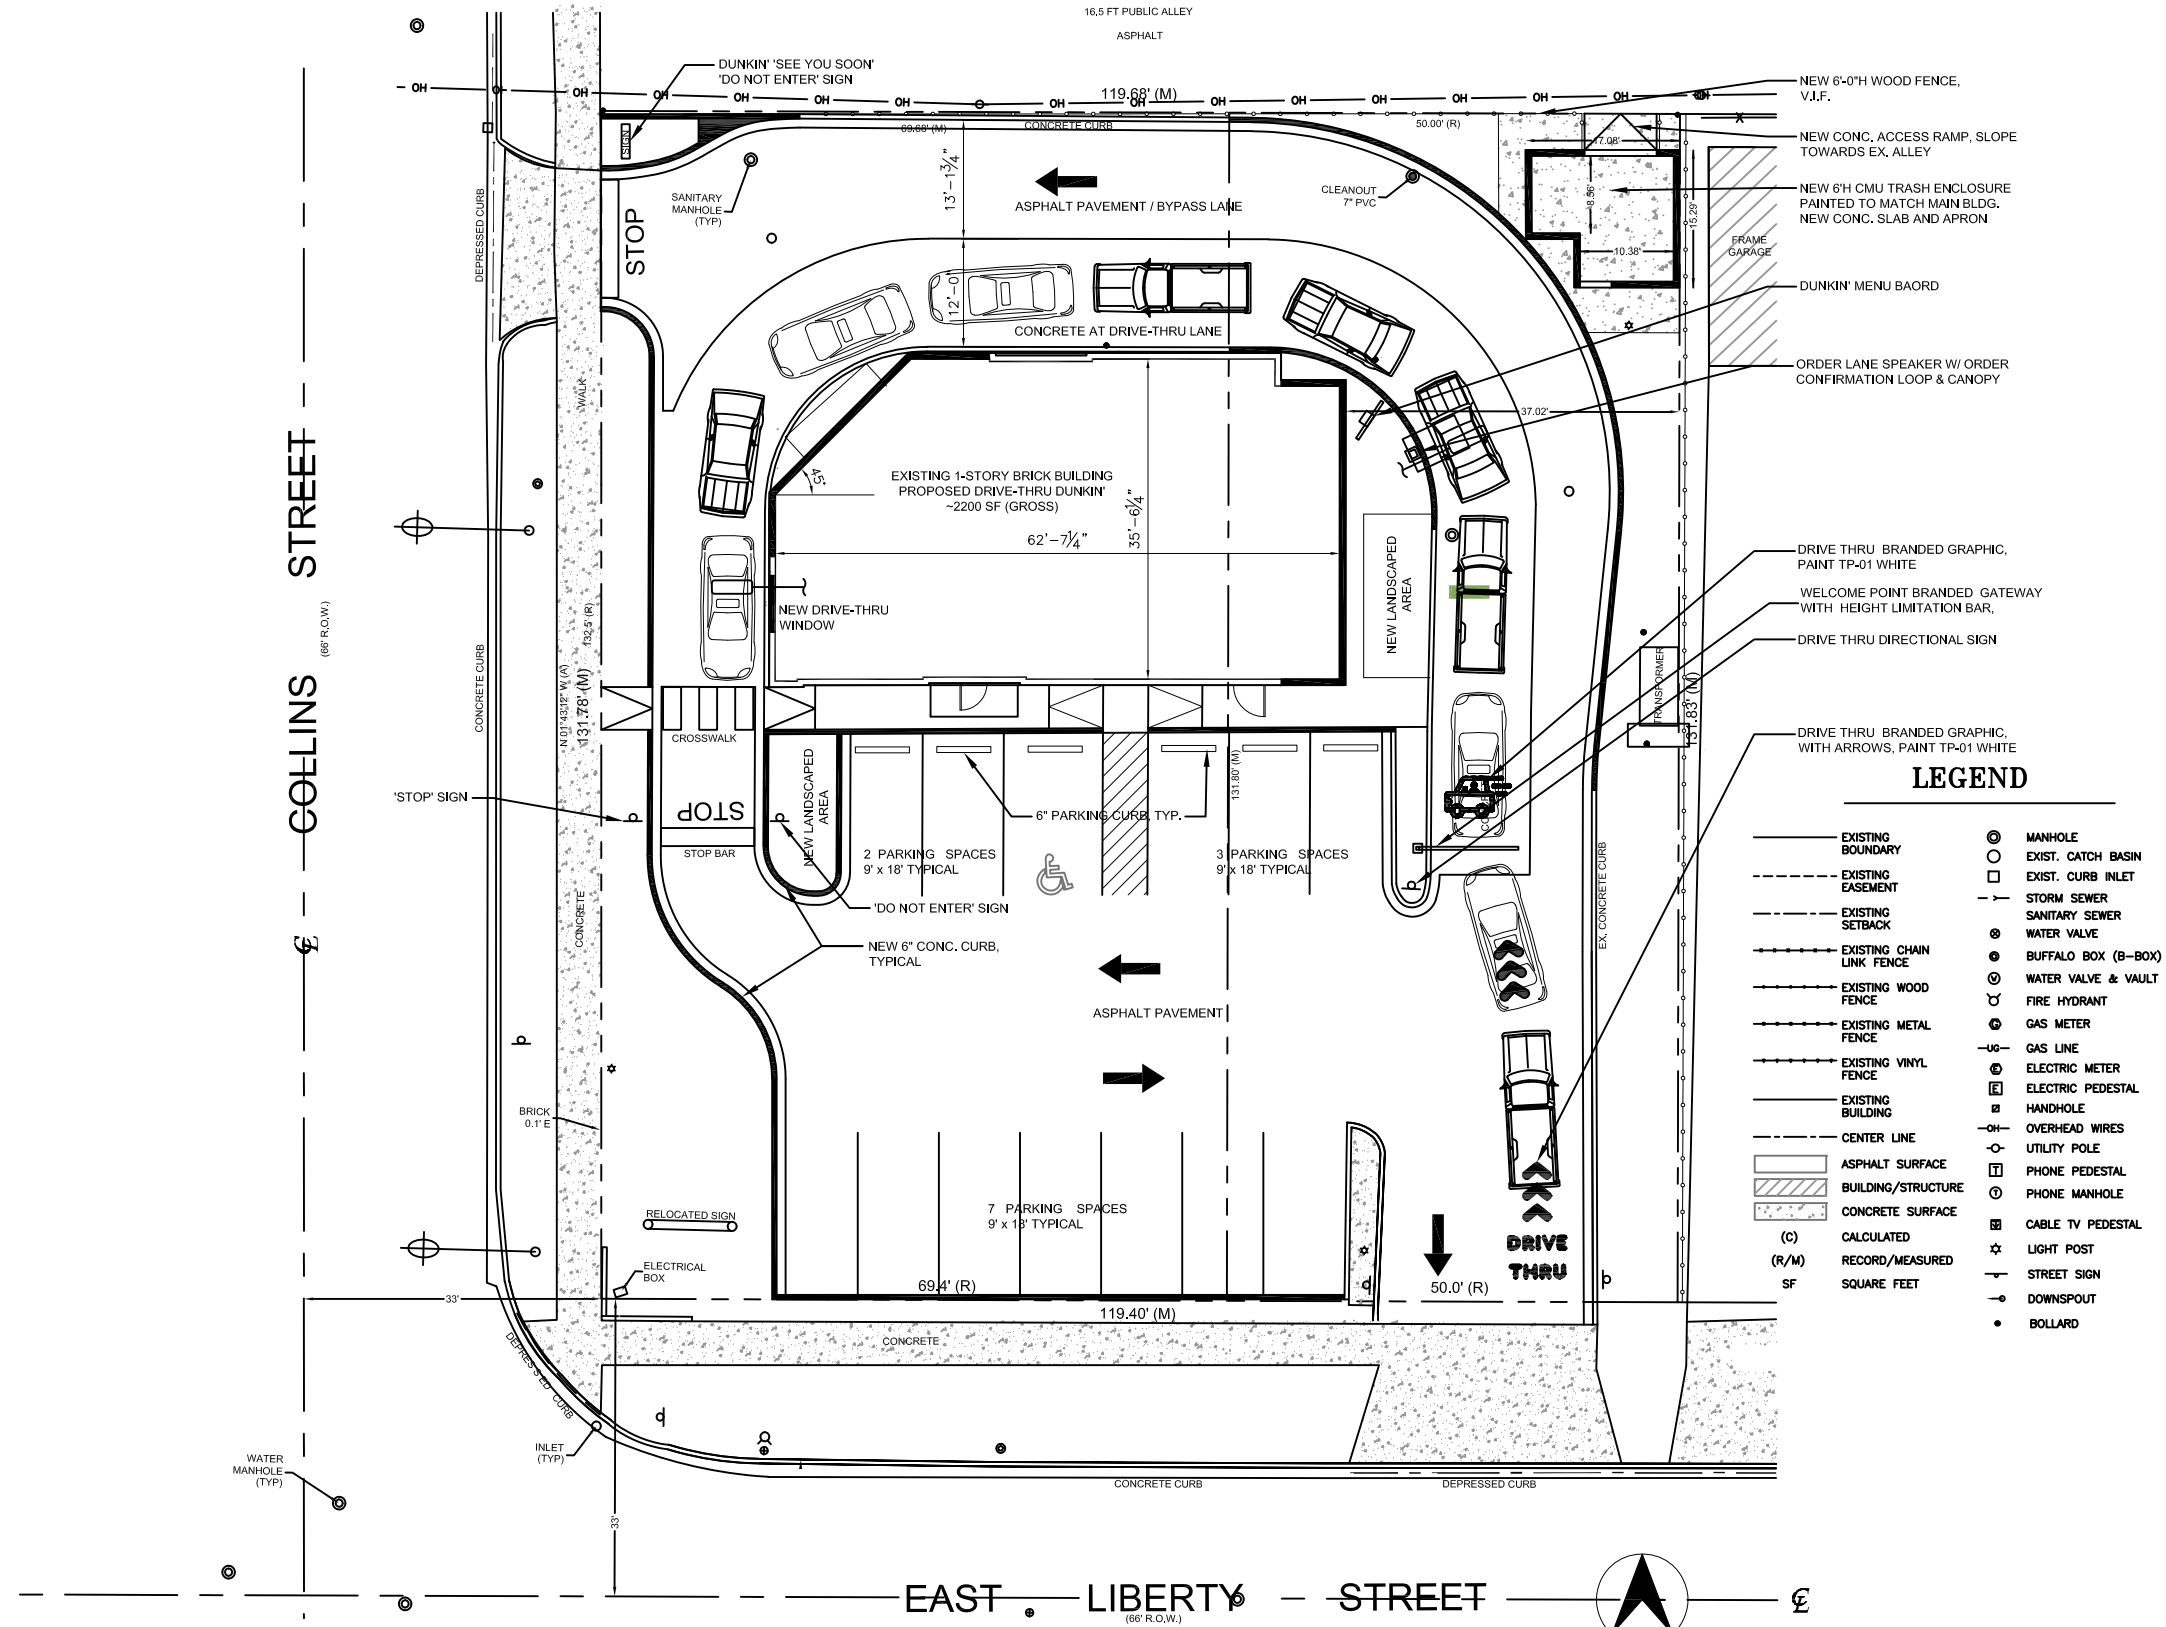

LEGEND

—	EXISTING BOUNDARY	⊙	MANHOLE
- - -	EXISTING EASEMENT	⊚	EXIST. CATCH BASIN
- - -	EXISTING SETBACK	⊠	EXIST. CURB INLET
- - -	EXISTING CHAIN LINK FENCE	- - -	STORM SEWER
- - -	EXISTING WOOD FENCE	⊙	SANITARY SEWER
- - -	EXISTING METAL FENCE	⊙	WATER VALVE
- - -	EXISTING VINYL FENCE	⊙	BUFFALO BOX (B-BOX)
- - -	EXISTING BUILDING	⊙	WATER VALVE & VAULT
- - -	CENTER LINE	⊙	FIRE HYDRANT
▨	ASPHALT SURFACE	⊙	GAS METER
▩	BUILDING/STRUCTURE	⊙	GAS LINE
▧	CONCRETE SURFACE	⊙	ELECTRIC METER
(C)	CALCULATED	⊙	ELECTRIC PEDESTAL
(R/M)	RECORD/MEASURED	⊙	HANDHOLE
SF	SQUARE FEET	⊙	OVERHEAD WIRES
		⊙	UTILITY POLE
		⊙	PHONE PEDESTAL
		⊙	PHONE MANHOLE
		⊙	CABLE TV PEDESTAL
		⊙	LIGHT POST
		⊙	STREET SIGN
		⊙	DOWNSPOUT
		⊙	BOLLARD

PLAN IS SUBJECT TO REVIEW AND APPROVAL BY THE CITY OF JOLIET AND INSPIRE BRANDS, INC.



PROPOSED DUNKIN'
600 COLLINS STREET, JOLIET, IL 60432
PROJECT NO. 74727-24 DATE: 10-24-2024

aka atul karkhanis architects, ltd.
Commercial • Educational • Residential • Healthcare
2514 WEST PETERSON AVENUE
CHICAGO, IL 60659
PHONE: 773.508.5533 FAX: 773.508.5757
www.akarchitects.com
© COPYRIGHT 2024 AKA, LTD.