

DUNKIN'
1,726 SF
NET

RETAIL STORE
1,411 SF
NET

1 FLOOR PLAN
SCALE: 1/4"=1'-0"



OFFICIAL SEAL

CLIENT

KP+J
ARCHITECTS
ENGINEERS

960 RAND RD.,
SUITE 220
DES PLAINES, IL
847-497-8159

ILLINOIS DESIGN FIRM#
184008002-0007

CONSULTANT

CONSULTANT

DUNKIN'

1522 E WASHINGTON ST., JOLIET, IL 60433

© 2025 KP&J Architects & Engineers

REV	REV DESCRIPTION	DATE
.	ISSUED FOR PROGRESS	11/27/2025

DESIGN PROFESSIONAL SEAL

THIS DRAWING IS AN INSTRUMENT OF SERVICE, IS AND SHALL REMAIN THE PROPERTY OF KP&J ARCHITECTS AND ENGINEERS LLC AND SHALL NOT BE REPRODUCED, PUBLISHED OR USED IN ANY WAY WITHOUT THE PERMISSION OF KP&J ARCHITECTS AND ENGINEERS.


Drawn / Designed By: SM/PR
Reviewed By: JT
Project Number: KP-J-25-0045

SHEET NAME:
FLOOR PLAN

SHEET NUMBER:
A-201

MATERIAL SCHEDULE		
CODE	MATERIAL	BRAND
ACP-03	ALUMINUM COMPOSITE PANEL IRON GRAY STB-469	STACBOND
ACP-01	ALUMINUM COMPOSITE PANEL NATURAL OAK STB-W09	STACBOND
ACP-05	ALUMINUM COMPOSITE PANEL MARIGOLD SW 6664	STACBOND
ACP-04	ALUMINUM COMPOSITE PANEL LIGHT GRAY STB-439	STACBOND
AL-2	ALUMINUM COPING CHARCOAL GRAY	ENGLERT
PC-12	PINK BAND	PAINT SHERWIN WILLIAMS
TR-02	OFF-WHITE EXTRUDED METAL CHANNEL AT TOWER ELEMENT	TAMLYN
TR-01	PINK EXTRUDED METAL CHANNEL AT TOWER ELEMENT	TAMLYN
CD-01	BRICK VENEER MASONRY- BAXTER BROWN SMOOTH	GLEN-GERY
CD-02	BRICK VENEER MASONRY- IBERIA BLACK	GLEN-GERY


MATERIAL LEGEND	
	ACP-03 GRAY
	ACP-01 NATURAL OAK
	ACP-05 MARIGOLD
	ACP-04 LIGHT GRAY
	AL-2 CHARCOAL
	PC-12 DD PINK
	TR-02 OFF-WHITE FINISH

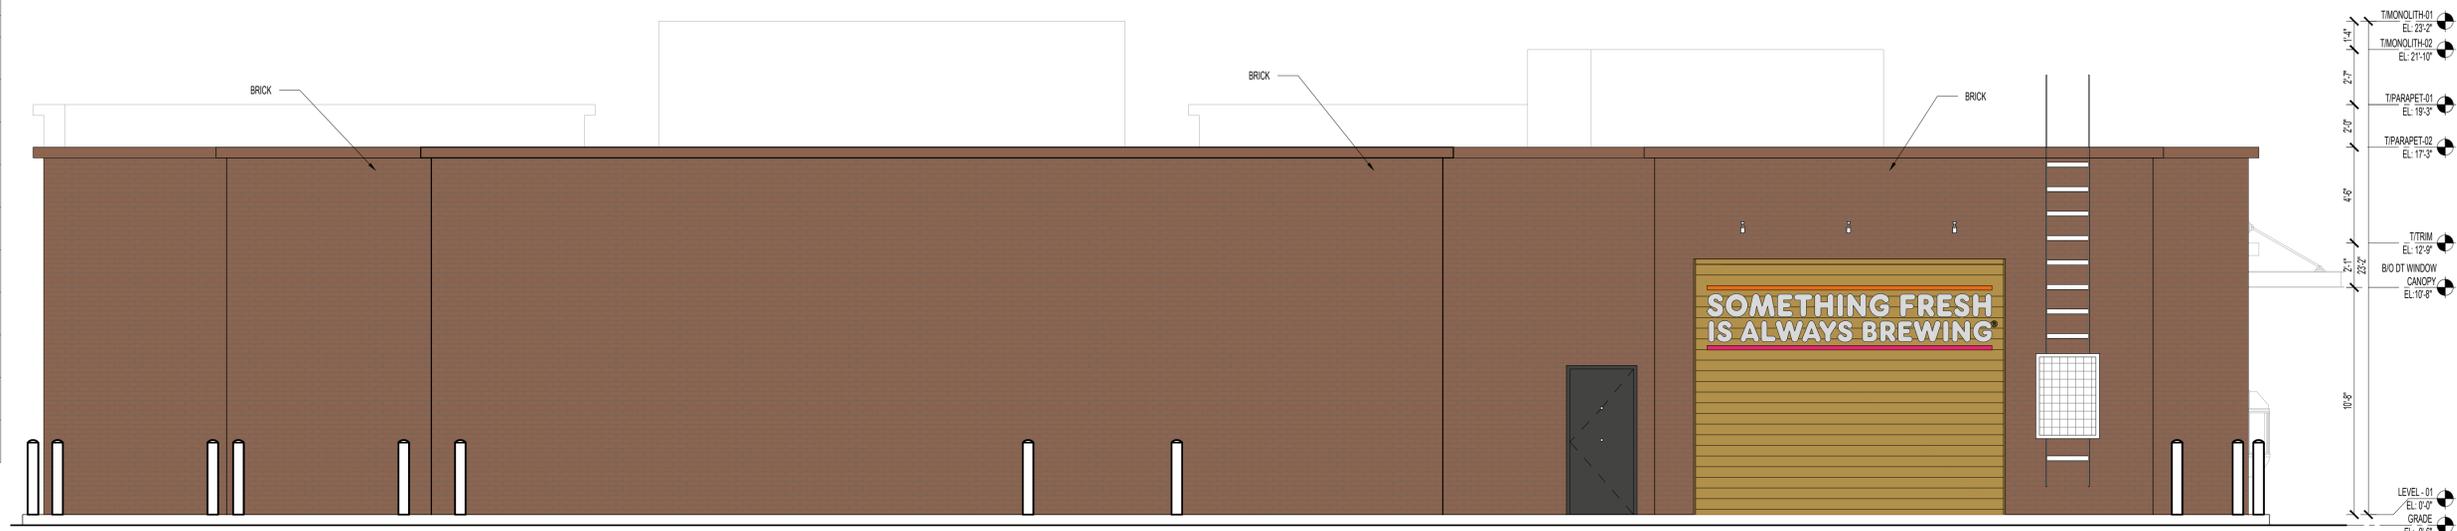


4 WEST ELEVATION
SCALE: 1/4"=1'-0"



3 SOUTH ELEVATION
SCALE: 1/4"=1'-0"

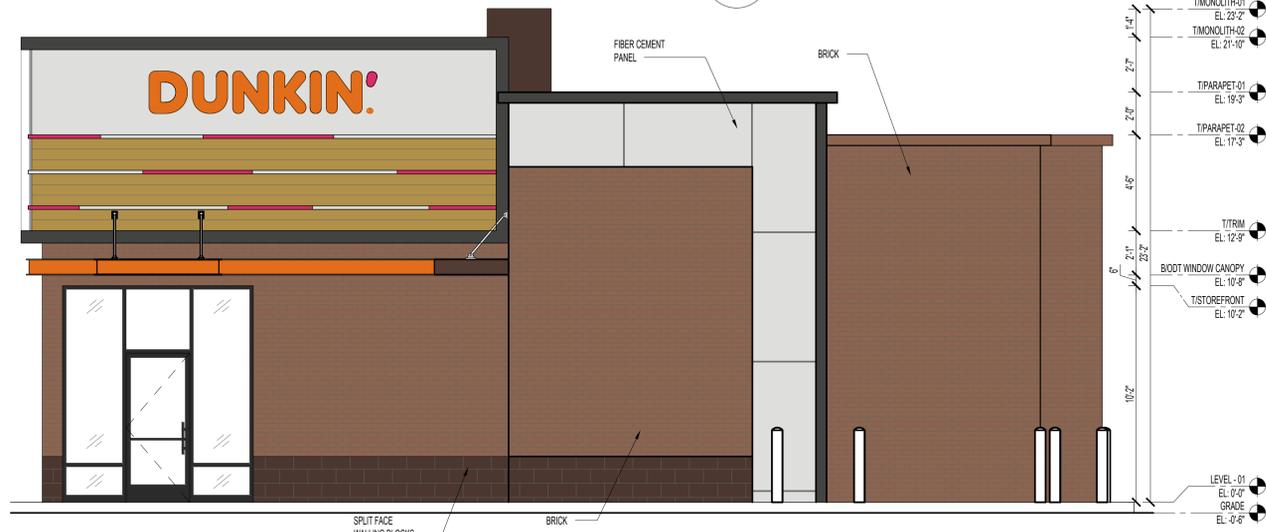

2 NORTH ELEVATION
SCALE: 1/4"=1'-0"

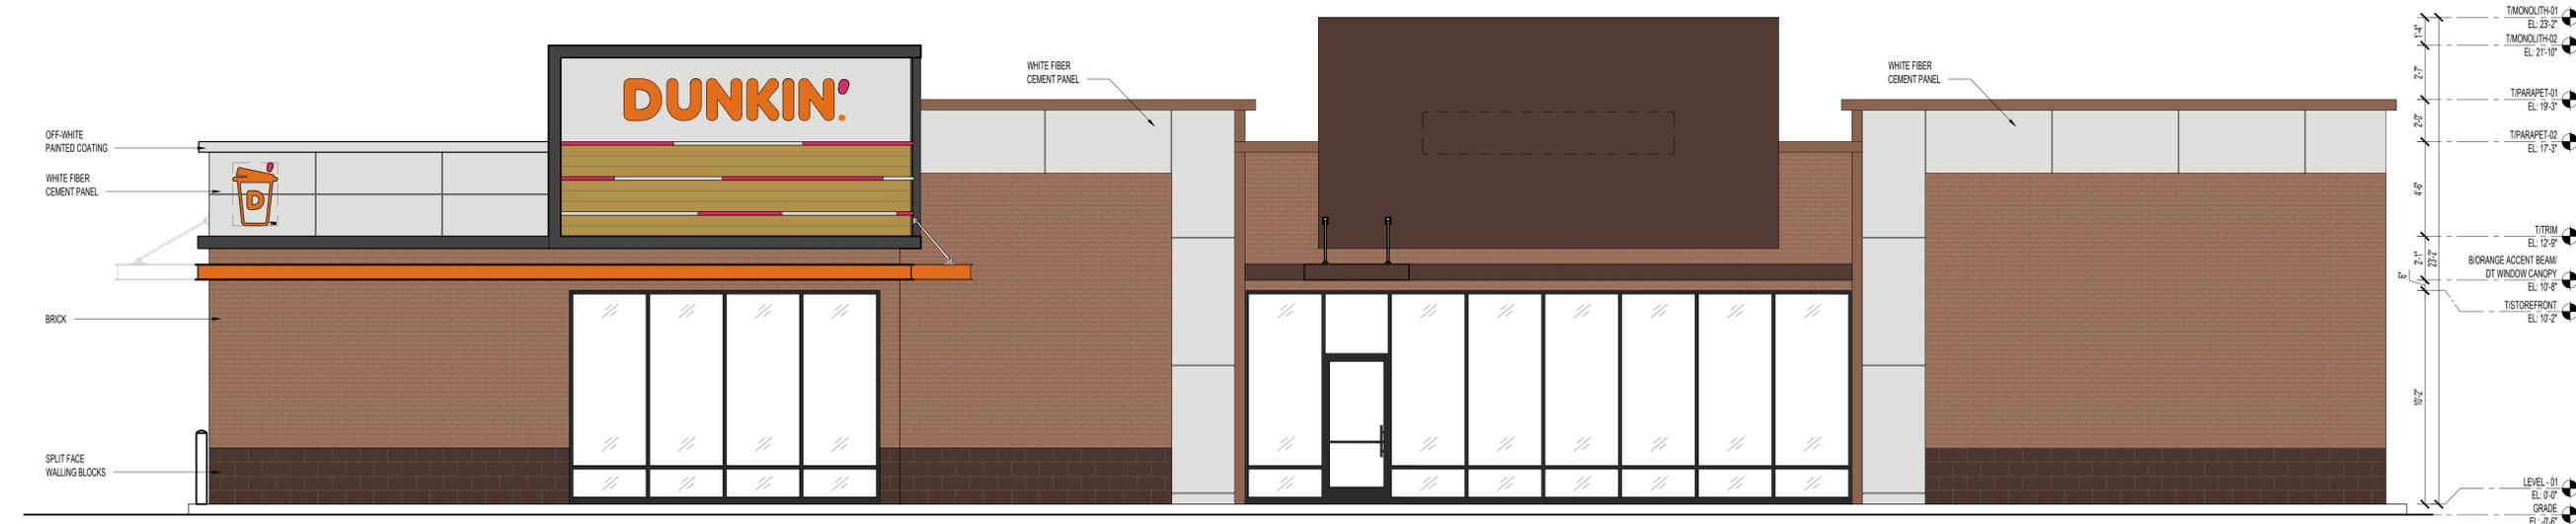

1 EAST ELEVATION
SCALE: 1/4"=1'-0"

OFFICIAL SEAL
CLIENT

KP+J ARCHITECTS & ENGINEERS
ILLINOIS DESIGN FIRM# 184008002-0007

960 RAND RD.,
SUITE 220
DES PLAINES, IL
847-497-9159

CONSULTANT

CONSULTANT

DUNKIN'
1522 E WASHINGTON ST., JOLIET, IL 60433

© 2025 KP&J Architects & Engineers

REV	REV DESCRIPTION	DATE
-	ISSUED FOR PROGRESS	11/27/2025

DESIGN PROFESSIONAL SEAL
THIS DRAWING IS AN INSTRUMENT OF SERVICE, IS AND SHALL REMAIN THE PROPERTY OF KP&J ARCHITECTS AND ENGINEERS LLC AND SHALL NOT BE REPRODUCED, PUBLISHED OR USED IN ANY WAY WITHOUT THE PERMISSION OF KP&J ARCHITECTS AND ENGINEERS.

Drawn / Designed By: SM-PR
Reviewed By: JT
Project Number: KP-25-0045

SHEET NAME:
EXTERIOR ELEVATION

SHEET NUMBER:
A-302