

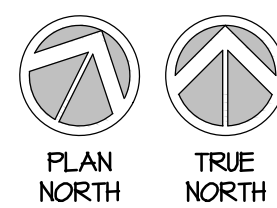


P:\2023\2023-0251\Drawing Files\Construction Documents\Architectural\2023-0251-A-1.0.dwg 10/24/2024 11:36 AM KYNARD A-1.0
DATE
DRAWN BY
DATE
DRAWN BY

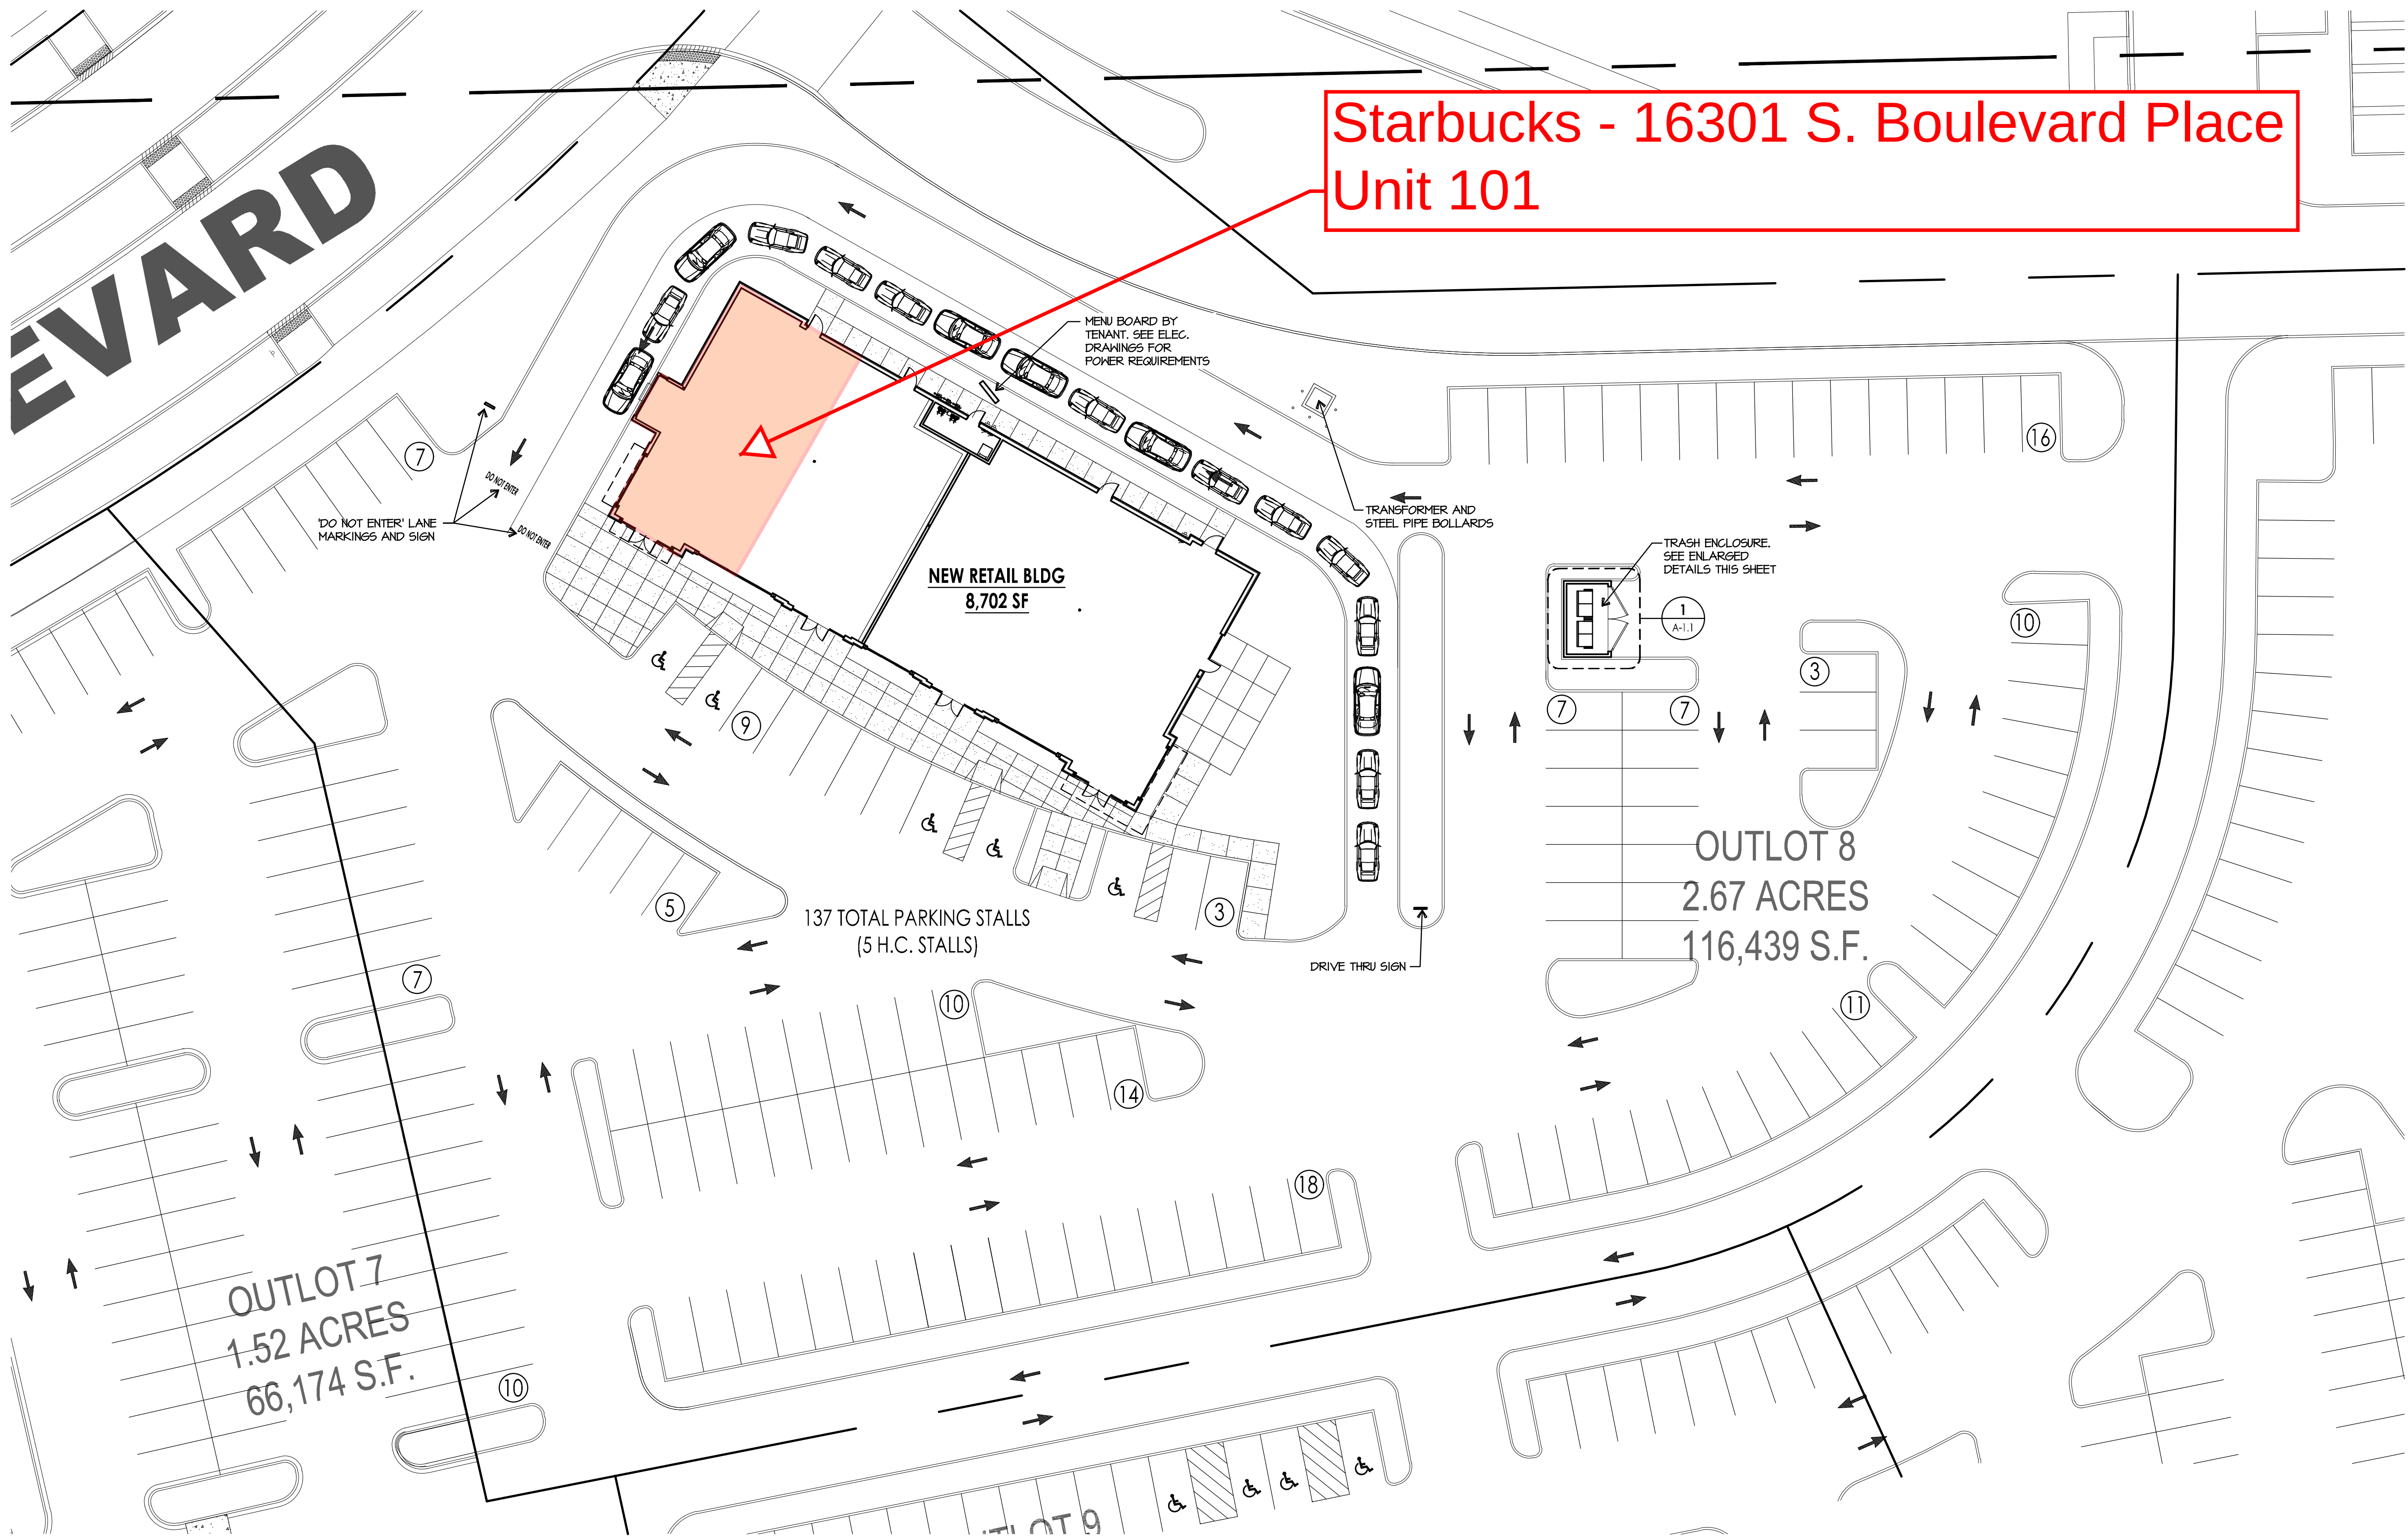

1
A-1.0
1" = 20'-0"

ARCHITECTURAL SITE PLAN - DRIVE THRU EXHIBIT

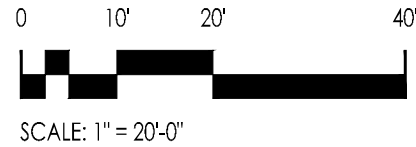

ARCHITECTURAL SITE PLAN GENERAL NOTES

1. REFER TO CIVIL DRAWINGS FOR SITE UTILITIES, GRADING AND EXTERIOR FINISHED PAVING INFORMATION.
2. ARCHITECTURAL FINISHED FLOOR ELEVATION 0'-0". REFER TO CIVIL DRAWINGS FOR CIVIL FINISHED FLOOR ELEVATION.
3. LANDSCAPE DESIGN AND INSTALLATION TO BE PROVIDED BY OWNER. GENERAL CONTRACTOR TO COORDINATE WORK WITH OTHER TRADES.



ARCHITECTURE
LAND PLANNING
INTERIOR ARCHITECTURE
LANDSCAPE ARCHITECTURE
10100 ORLAND PARKWAY SUITE 110
ORLAND PARK, ILLINOIS 60467
(708) 799-4400
WWW.LINDENGROUPINC.COM



New Multi-Tenant Retail Building G - Lot 8:
The Boulevard Place
JOLIET, ILLINOIS

DATE
DRAWN DESCRIPTION

2023-0251

PROJECT NUMBER

10-24-2024

DATE

KWY

DRAWN BY

FINAL REVIEW

COPYRIGHT - LINDEN GROUP INC.
ALL RIGHTS RESERVED.
ALL DRAWINGS, SPECIFICATIONS, SCHEDULES, CONCEPTS, ARRANGEMENTS
AND NOTATIONS OF CHANGES AND REVISIONS ARE THE PROPERTY OF
LINDEN GROUP INC. NONE OF THE ABOVE MAY BE REPRODUCED OR
ANY PORTION THEREOF FOR ANY PURPOSES WITHOUT THE WRITTEN
AUTHORIZATION OF LINDEN GROUP INC.

ARCHITECTURAL
SITE PLAN
DRIVE THRU
EXHIBIT

SHEET NAME

A-1.0

SHEET