


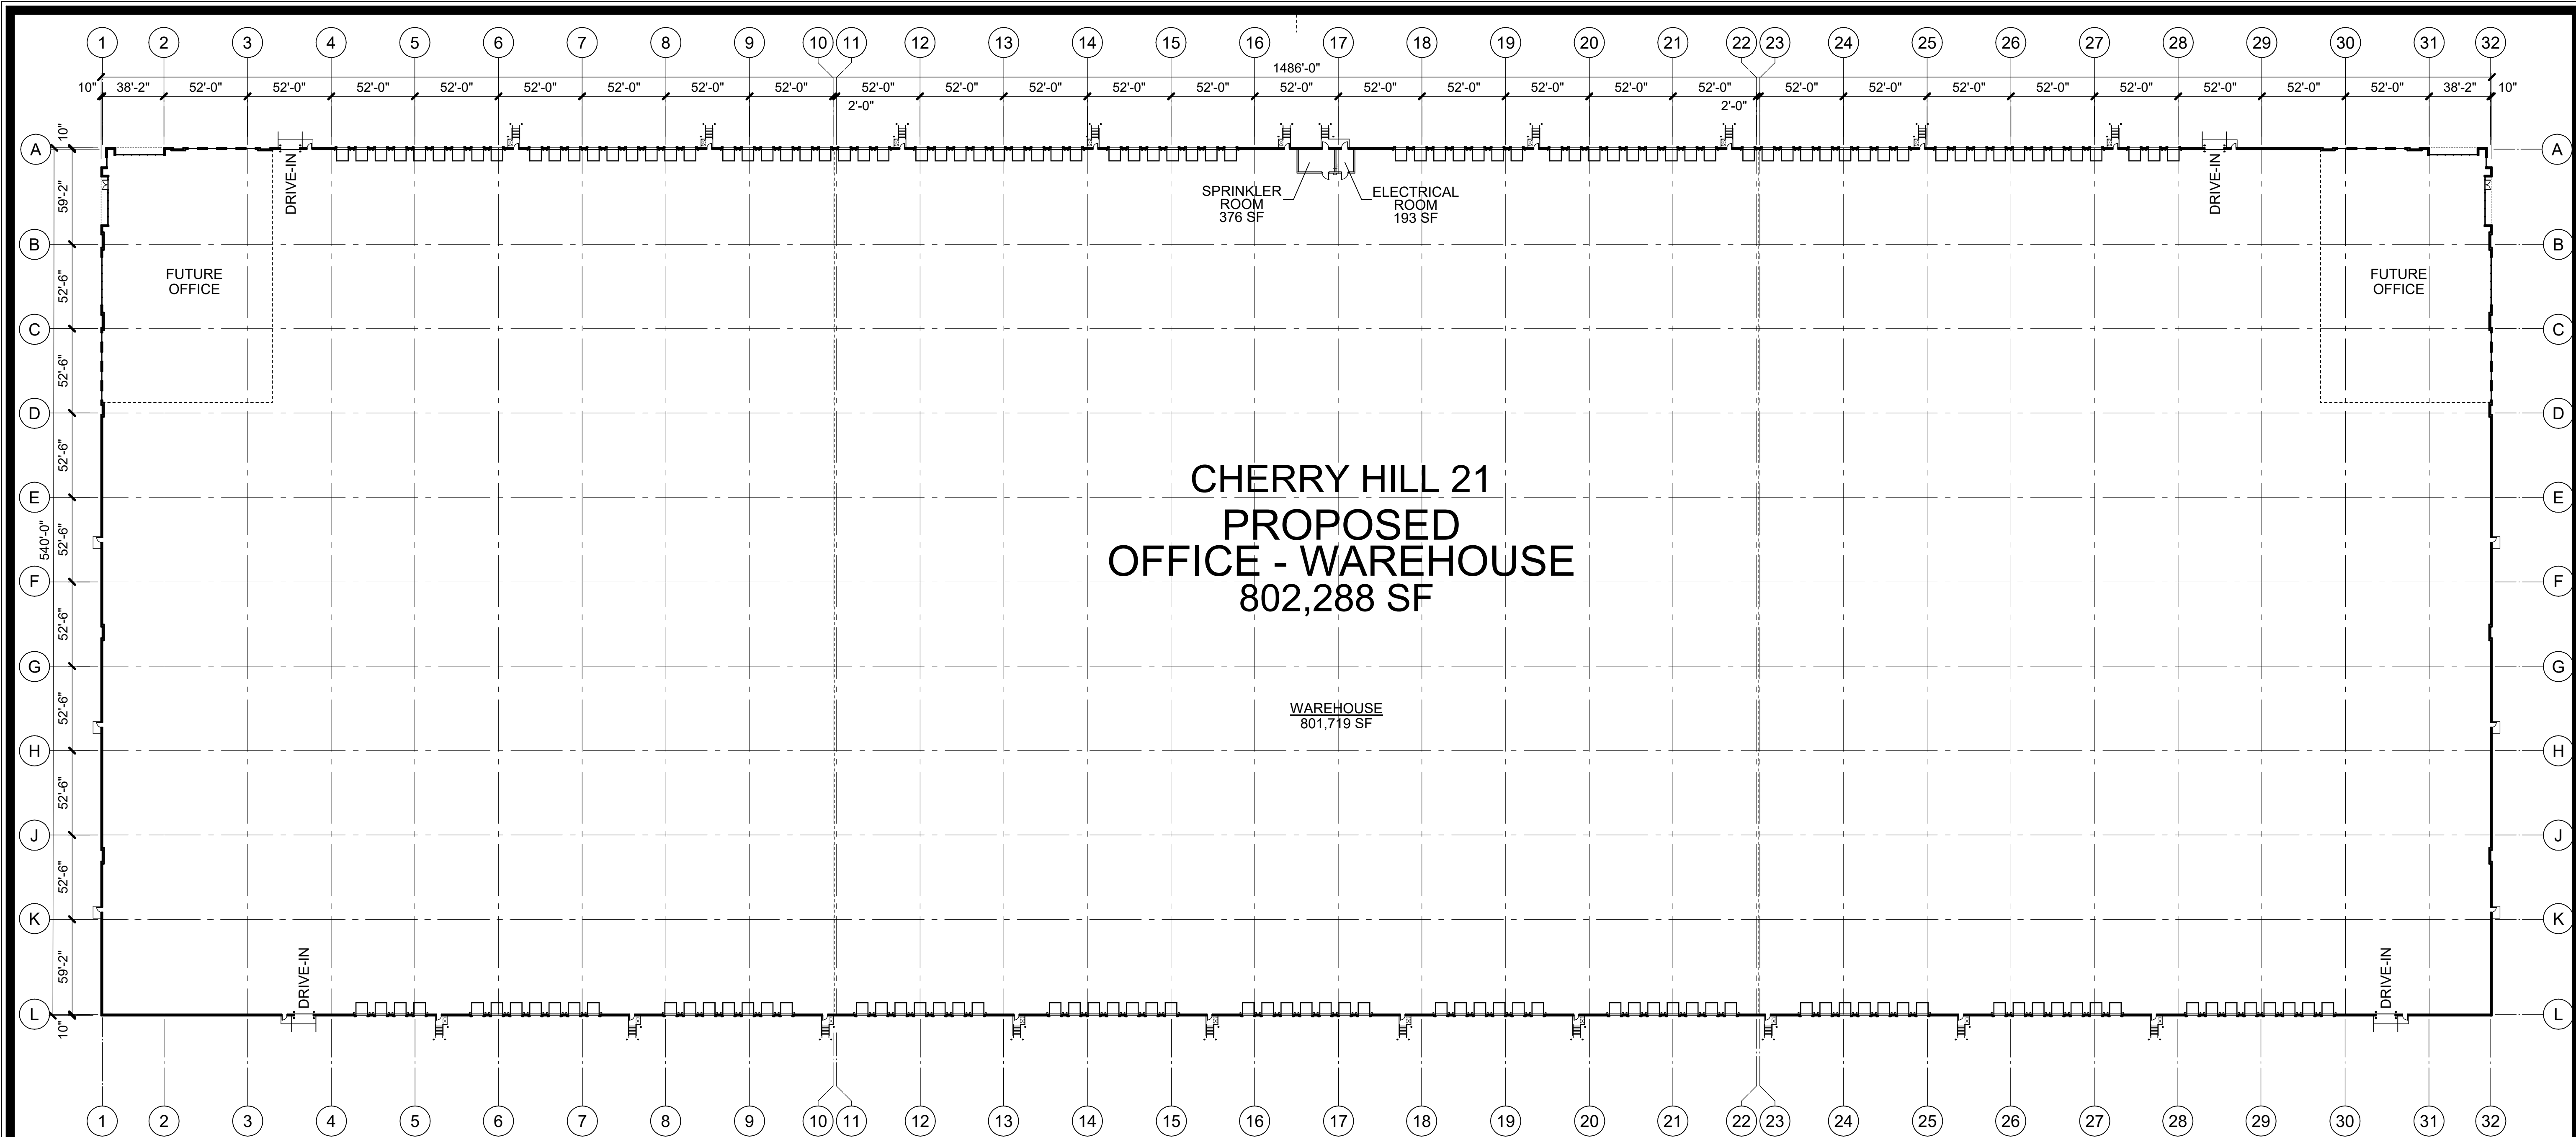

BUILDING FLOOR PLAN
SCALE: 1" = 50'-0"
NORTH