
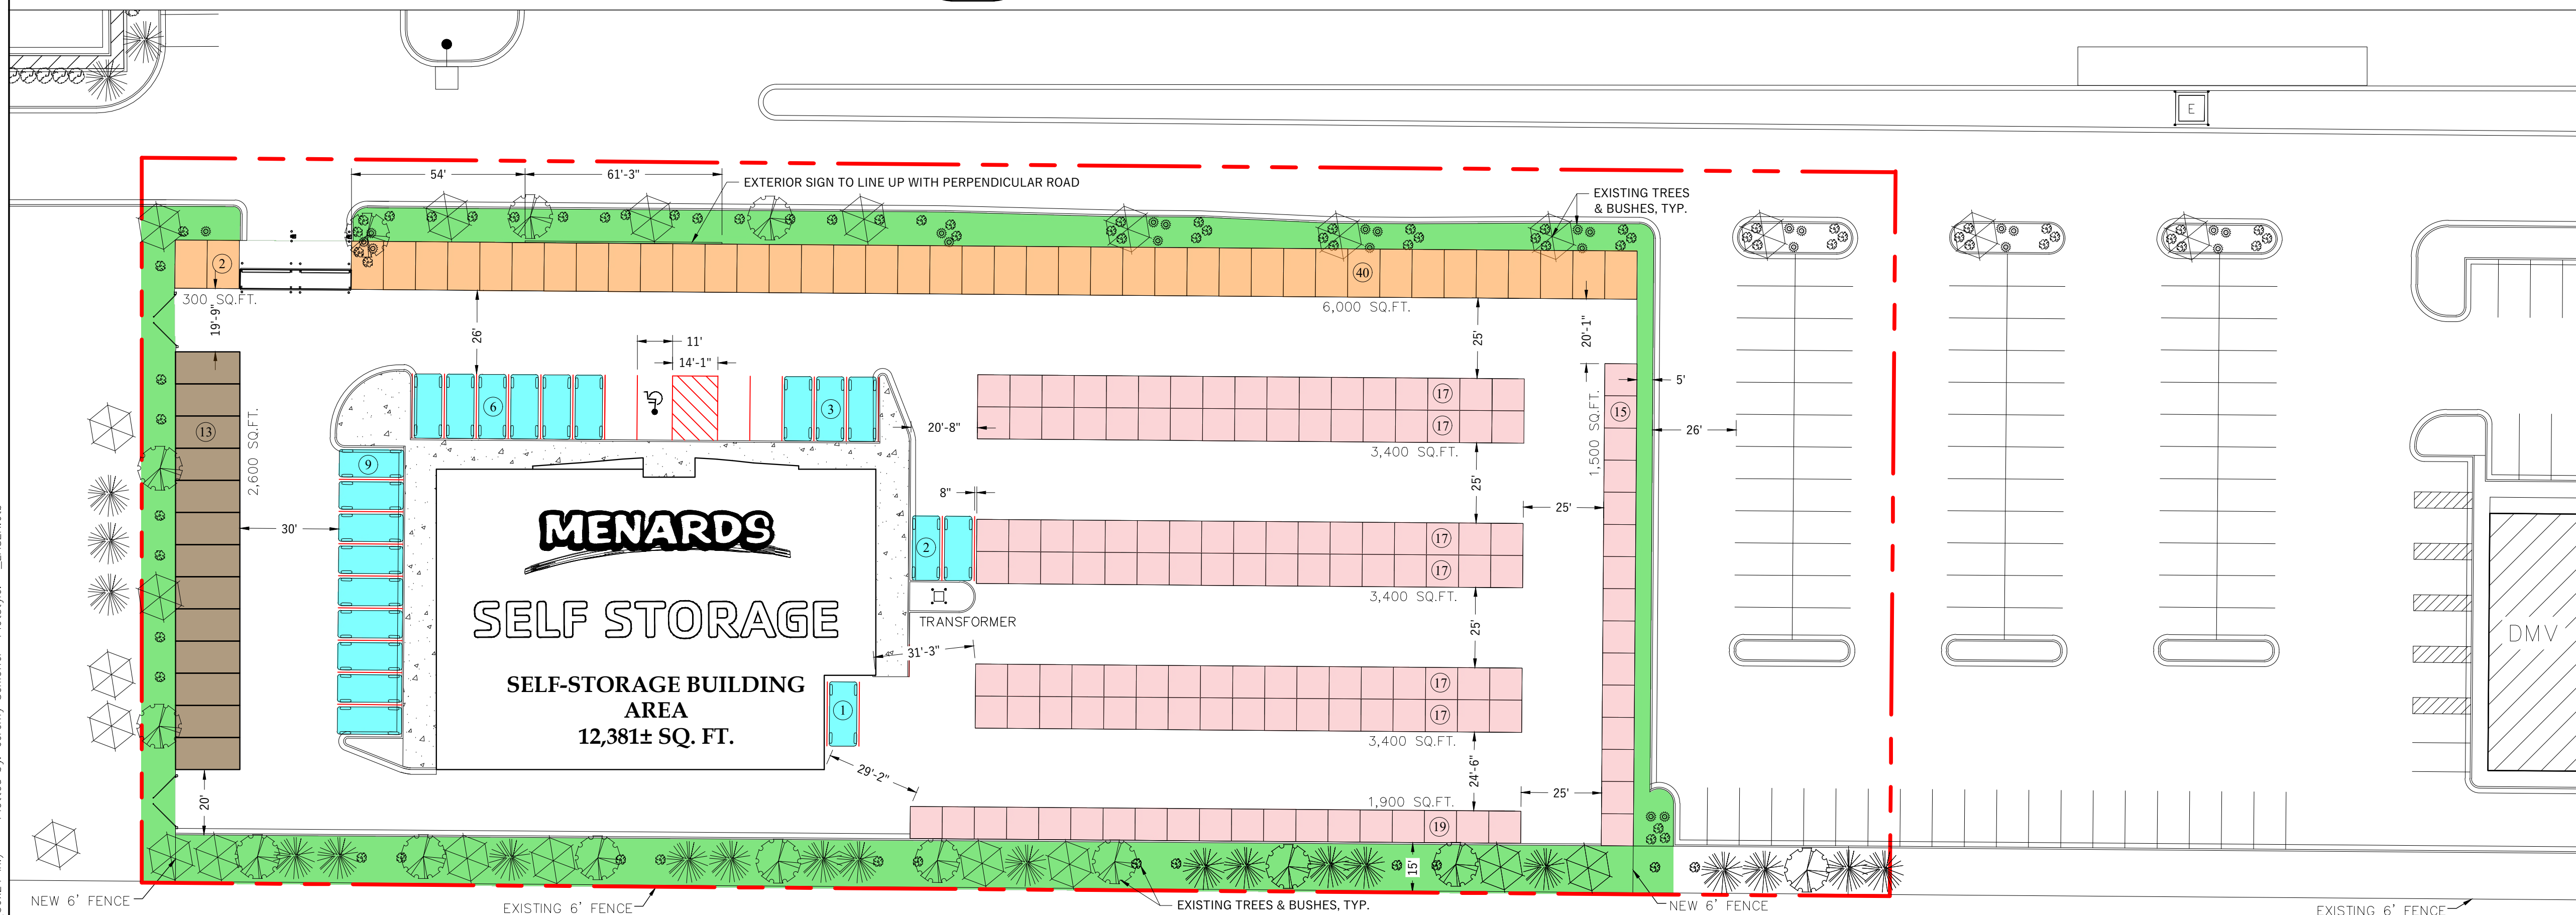



PROJECT TITLE	BY		
SELF STORAGE JOLIET, IL -			
CITY PLAN			
REVISIONS	NO.	DATE	DESCRIPTION

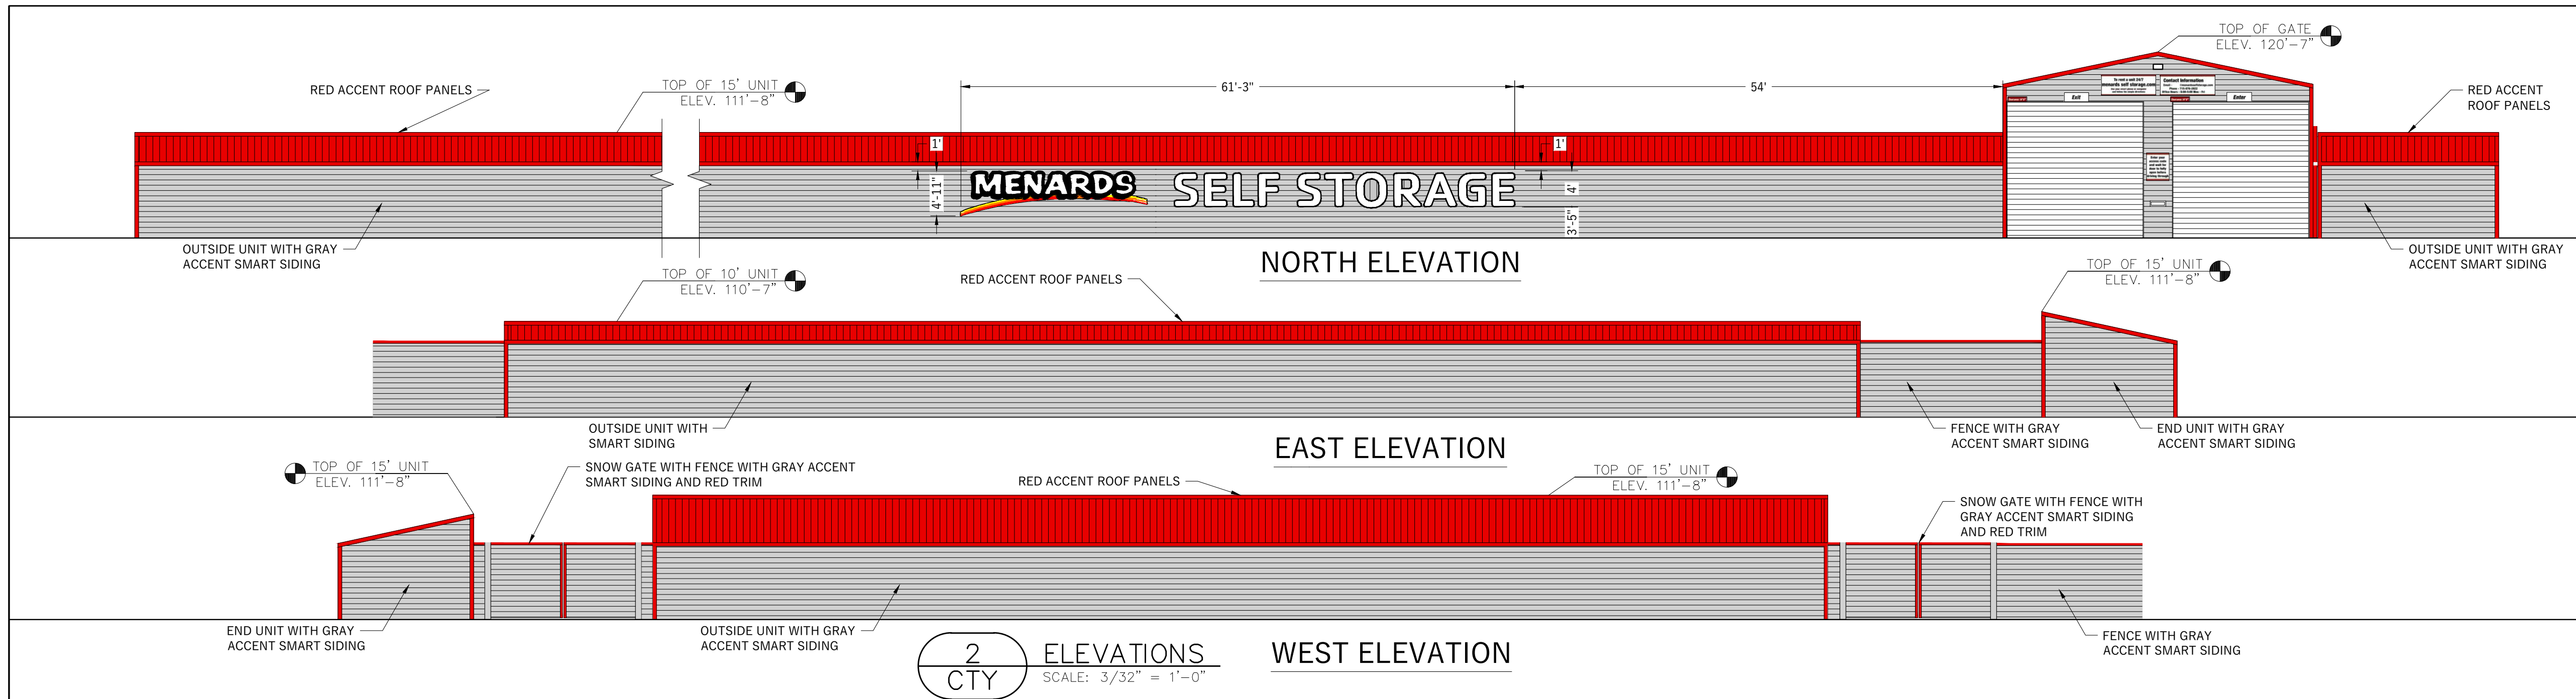

1 SITE PLAN
CTY SCALE: 1" = 30'

JOLIET, IL
SELF-STORAGE LOT AREA
100,510± SQ. FT.
2.30± ACRES

STORAGE BUILDING AREA
EXISTING BUILDING:
12,381± SQ. FT./28 ACRES
NEW OUTSIDE BUILDINGS:
22,500± SQ. FT./51± ACRES
TOTAL: 34,881± SQ. FT./78 ACRES

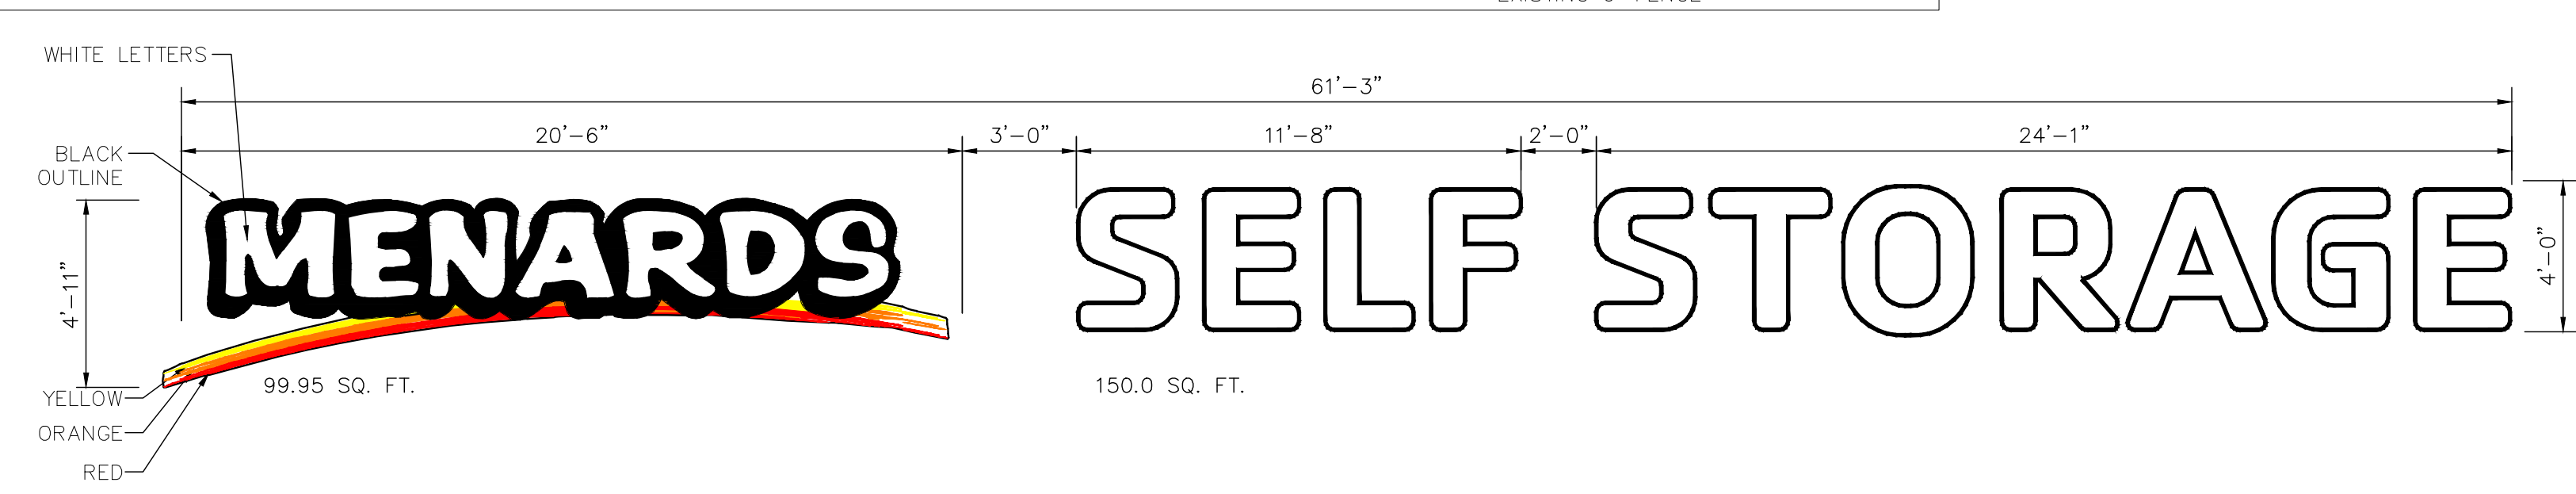

NOTES:


- (1) INTERNALLY LIT INDIVIDUALLY MOUNTED CHANNEL LOGO.
- LOGO BACK TO BE ROUTED .080" THICK ALUMINUM WITH A 5" REFINISHED BLACK ALUMINUM RETURN.
- LOGO TO INCLUDE MENARDS UNDERSCORE BENEATH THE LETTERING.
- LOGO FACE TO BE ROUTED .150" THICK WHITE ACRYLIC WITH 1" BLACK JEWELITE TRIM CAP, APPLY 3M HP BLACK VINYL AND 3M PRINTED TRANSLUCENT VINYL UNDERSCORE.
- LIGHTING TO BE SUPPLIED BY WHITE LEDS 120V POWER SUPPLY AND SWITCH.

NOTES:

- (1 OF EACH) INTERNALLY LIT INDIVIDUALLY MOUNTED CHANNEL LETTERS.
- LETTER BACKS TO BE ROUTED .063" THICK ALUMINUM WITH A 5" REFINISHED BLACK ALUMINUM RETURN.
- LETTER FACES TO BE ROUTED 3/16" THICK WHITE ACRYLIC WITH 1" BLACK JEWELITE TRIM CAP.
- LIGHTING TO BE SUPPLIED BY WHITE LEDS WITH REMOTE MOUNTED 120V POWER SUPPLY AND SWITCH.

3 SIGN DETAILS
CTY SCALE: N.T.S.

4 PRIVACY FENCE PHOTO
CTY SCALE: N.T.S.

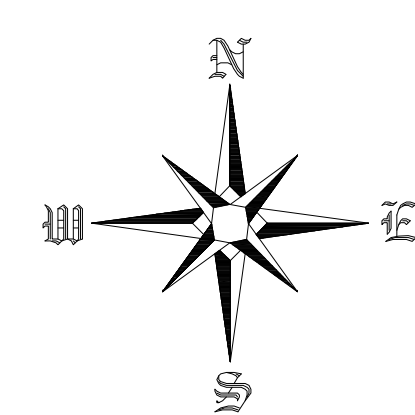

SCALE 1" = 30'	DRAWN BY JRS	DATE 12-10-25
-------------------	-----------------	------------------

CTY

Plotted by: Jeremy Schaeffer Plotstyle: LASER.ctb
Paper Size: arch D (36x24 in.)
Last Saved Date: January 9, 2026 Last Saved By: jeschaf

