



NEUSTONESHIRE PHASE 2

Joliet, Illinois

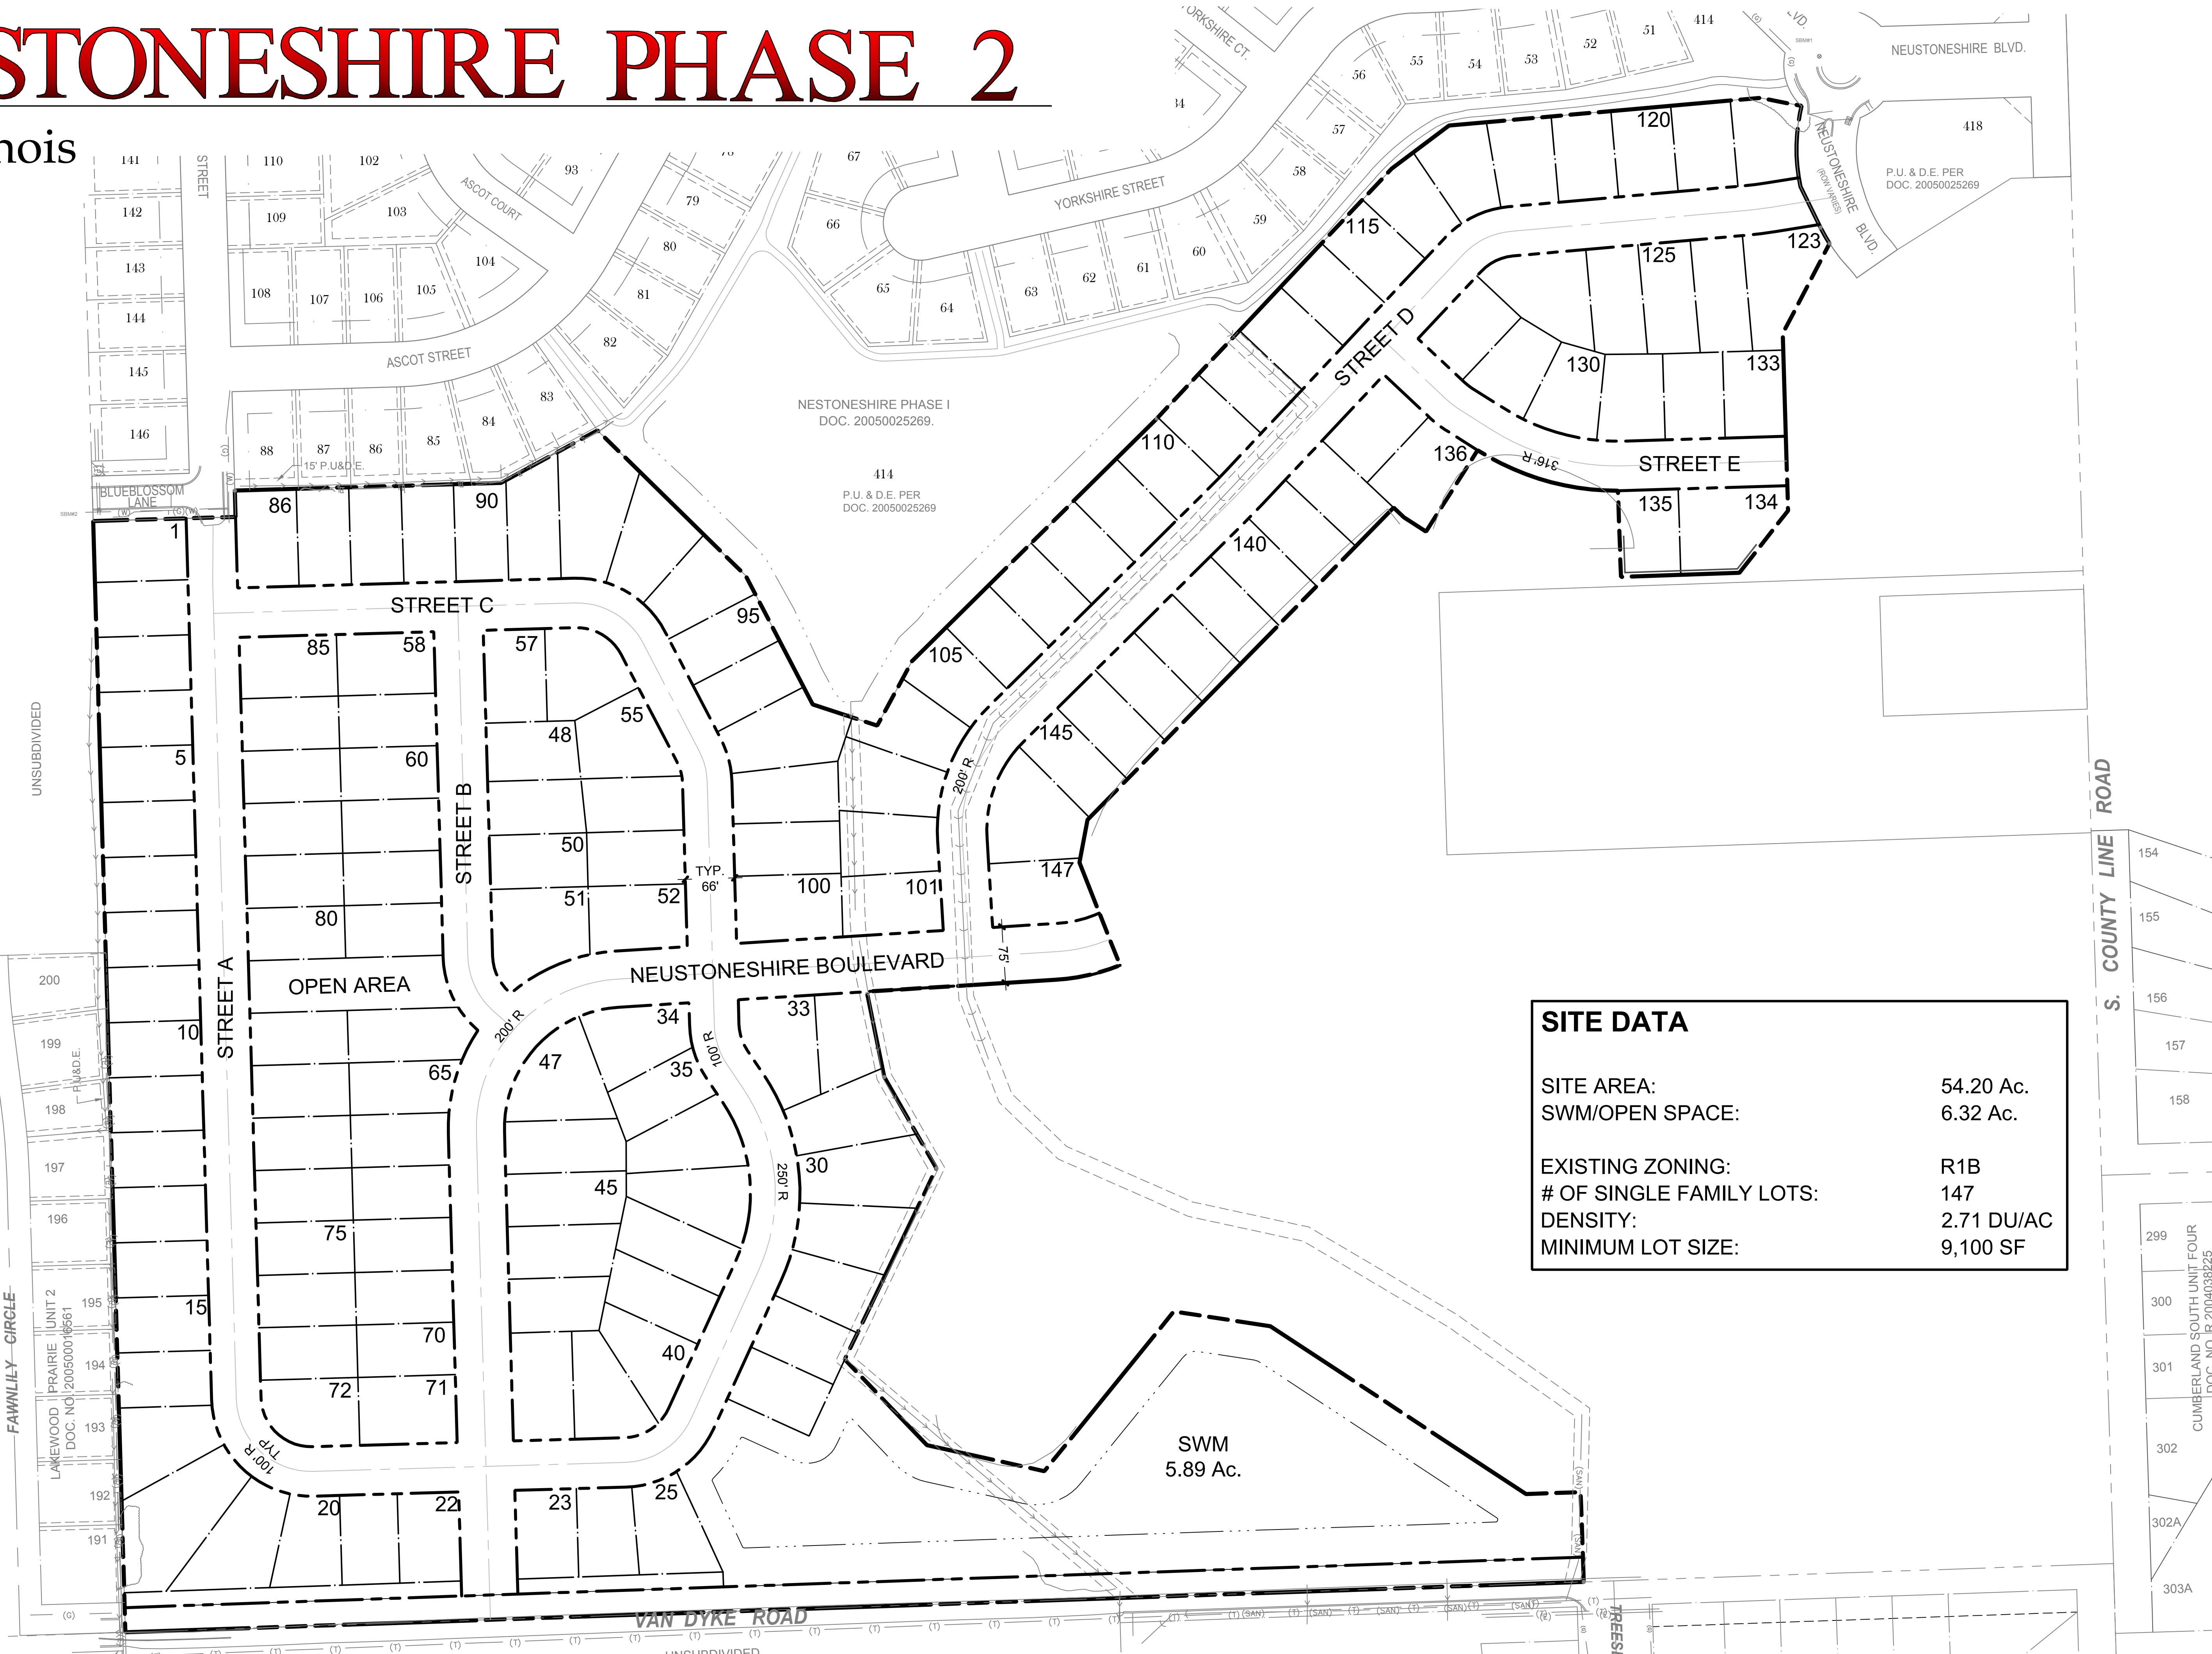

SITE DATA	
SITE AREA:	54.20 Ac.
SWM/OPEN SPACE:	6.32 Ac.
EXISTING ZONING:	R1B
# OF SINGLE FAMILY LOTS:	147
DENSITY:	2.71 DU/AC
MINIMUM LOT SIZE:	9,100 SF

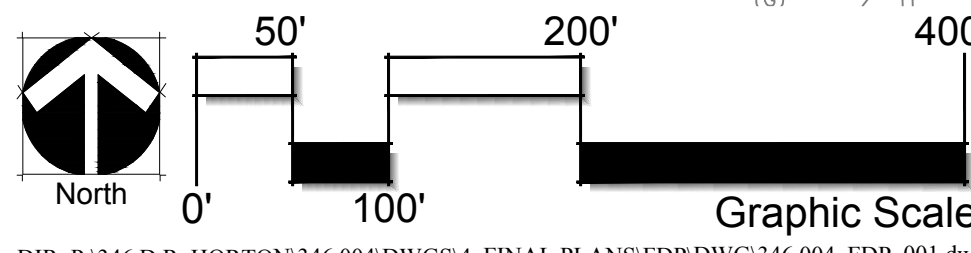

Date: Jan. 22, 2026
Scale: 1" = 100'

SITE PLAN

Prepared For: Prepared By:



DIR: P:\346 DR. HORTON\346.004\DWGS4. FINAL PLANS\FDP\DWG\346.004 FDP_001.dwg

138 S. Main Street
Chicago, IL 60611
P: 630.574.4555
F: 630.574.3039
schoppe.com