



City of Joliet

City Council Meeting

Meeting Agenda - Final-revised

MAYOR BOB O'DEKIRK
MAYOR PRO-TEM COUNCILMAN CESAR GUERRERO (7/1/2021 - 9/30/2021)
COUNCILMAN JOE CLEMENT
COUNCILWOMAN BETTYE GAVIN
COUNCILMAN LARRY E. HUG
COUNCILMAN TERRY MORRIS
COUNCILMAN PAT MUDRON
COUNCILWOMAN JAN HALLUMS QUILLMAN
COUNCILWOMAN SHERRI REARDON

City Manager - James V. Capparelli,
Corporation Counsel - Sabrina Spano, City Clerk Christa M. Desiderio

Tuesday, September 7, 2021

6:30 PM

City Hall, Council Chambers

As of August 30, 2021, Governor Pritzker announced a statewide indoor mask mandate for all Illinois residents, regardless of vaccination status.

In compliance with Governor Pritzker's mandate, any individual appearing in person must wear a face-covering to cover their nose and mouth.

Citizens who are unable to attend the meeting can email comments in advance of the meeting topubliccomment@joliet.gov.

INVOCATION:

Father William Dewan, Cathedral of St. Raymond/Sacred Heart, 604 N. Raynor Avenue

PLEDGE TO THE FLAG:

ROLL CALL:

MAYOR:

APPROVAL OF AGENDA:

CITIZENS TO BE HEARD ON AGENDA ITEMS:

This section is for anyone wanting to speak regarding non-agenda items and are allowed a maximum of 4 minutes. It is not a question and answer period and staff, and the City Council do not generally respond to public comments. The City Clerk has a copy of the public speaking procedures; please note, speakers who engage in conduct injurious to the harmony of the Council shall be called to order by the Presiding Officer and may forfeit the opportunity to speak.

APPOINTMENTS:**COUNCIL COMMITTEE REPORTS:**

CTIS

Public Safety

Public Service

Rialto Square Theatre - Update

CONSENT AGENDA:

Approval of Minutes:

Pre-Council Meeting - August 16, 2021

Council Meeting - August 17, 2021

Attachments: [Pre-Council Meeting - August 16, 2021.pdf](#)
[Council Meeting - August 17, 2021.pdf](#)

Invoices Paid Report

Attachments: [2021-06 Invoices Paid](#)
[2021-07 Invoices Paid](#)
[Approver Report](#)

Position Vacancies

[**399-21**](#)

Attachments: [Approver Report](#)

Regular Payroll for June 18 - July 1, 2021 - \$3,420,236.50

[**400-21**](#)

Attachments: [PD 7.09.21](#)
[Approver Report](#)

Regular Payroll for July 2 - July 15, 2021 - \$3,381,539.44

[401-21](#)

Attachments: [PD 7.23.21](#)
[7-21 OT](#)
[Approver Report](#)

Award of Contract for the 2021 Roadways Resurfacing Contract B - MFT Section No. 21-00541-00-RS to P.T. Ferro Construction Co. in the amount of \$2,413,582.69

[402-21](#)

Attachments: [Approver Report](#)

Award of Contract for the 2021 Sanitary Sewer Point Repairs Project - Various Locations to Brandt Excavating, Inc. in the amount of \$134,780.61

[403-21](#)

Attachments: [Approver Report](#)

Award of Contract for the Emergency Repairs to the Rock 3 Well to Water Well Solutions Illinois LLC in the amount of \$257,500.00

[404-21](#)

Attachments: [Approver Report](#)

Award of a Professional Engineering Services Contract for the Phase I Engineering for N Chicago Street (W Jefferson Street - E Webster Street) Streetscape Reconstruction Project - MFT Sect. 21-00545-00-PV to Civiltech Engineering Inc. in an amount not to exceed \$299,229.00

[405-21](#)

Attachments: [Approver Report](#)

Amendment No. 4 in the amount of (\$3,288.14) and Payment Request No. 12 and Final in the amount of \$13,211.07 to Willett Hofmann & Associates, Inc. for the Phase II Engineering Services for the Garnsey Avenue Over Spring Creek Improvement Project - MFT Section No. 11-00443-00-BR

[406-21](#)

Attachments: [Approver Report](#)

LICENSES AND PERMIT APPLICATIONS:

Issuance of a Class "B" Liquor License at 401 Woodruff Road- The Old Joliet Haunted Prison. **407-21**

Attachments: THE OLD JOLIET HAUNTED PRISON

PUBLIC HEARINGS:

ORDINANCES AND RESOLUTIONS:

ORDINANCES:

Ordinance Accepting a Plat of Easement at 2901 Channahon Road for the Crow Joliet Trucking Terminal Development **408-21**

Attachments: [Easement - 2901 Channahon Road](#)
[2901 Channahon Road Plat of Easement 07-28-21](#)
[Approver Report](#)

RESOLUTIONS:

Resolution Accepting the Dedication of Right-of-Way from the Troy Community Consolidated School District 30-C for Theodore Street adjacent to the Troy Middle School **410-21**

Attachments: [Resolution](#)
[Troy Middle School Dedication Theodore](#)
[Approver Report](#)

Resolution Accepting the Grant of a Public Utility, Sidewalk, and Landscape Easement from the Troy Community Consolidated School District 30-C for Theodore Street adjacent to the Troy Middle School **411-21**

Attachments: [Resolution](#)
[Troy Middle School Easement Theodore](#)
[Approver Report](#)

Resolution Accepting the Grant of a Public Utility, Sidewalk, and Landscaping Easement from the Troy Community Consolidated School District 30-C for Theodore Street adjacent to the William B. Orenic Intermediate School [412-21](#)

Attachments: [Resolution](#)
[William B Orenic Easement Theodore](#)
[Approver Report](#)

Resolution Accepting a Temporary Cul-De-Sac Easement Agreement at 2903 Schweitzer Road for the H&K Subdivision Lot 1 - 2800 Schweitzer Road Development [413-21](#)

Attachments: [Resolution](#)
[2903 Schweitzer Rd Temp Cul-De-Sac Easement](#)
[Agreement signed - Recieved 7-23-21](#)
[Approver Report](#)

Resolution Accepting an Off-Site Easement for Storm Water Detention for Westside Joliet Real Estate Subdivision LLC, Unit 1 [414-21](#)

Attachments: [Resolution](#)
[Plat of Easement for Off-site Stormwater Detention](#)
[Westside Joliet Prelim Plat 2021-01-11](#)
[Westside Joliet Unit 1 Recording Plat 2021-01-11](#)
[Approver Report](#)

Resolution Appropriating Motor Fuel Tax Funds for the 2021 Roadways Resurfacing Contract B - MFT Sect. No. 21-00541-00-RS in the amount of \$2,413,582.69 [415-21](#)

Attachments: [Resolution](#)
[Approver Report](#)

Resolution Appropriating Rebuild Illinois Bond Funds for the Professional Engineering Services Contract for the Phase I Engineering for N Chicago Street (W Jefferson Street - E Webster Street) Streetscape Reconstruction Project - MFT Section No. 21-00545-00-PV in the amount of \$250,252.00 [416-21](#)

Attachments: [Resolution](#)
[Approver Report](#)

CITY MANAGER:**NEW BUSINESS (Not for Final Action or Recommendation):****PUBLIC COMMENTS:**

This section is for anyone wanting to speak regarding non-agenda items and are allowed a maximum of 4 minutes. It is not a question and answer period and staff, and the City Council do not generally respond to public comments. The City Clerk has a copy of the public speaking procedures; please note, speakers who engage in conduct injurious to the harmony of the Council shall be called to order by the Presiding Officer and may forfeit the opportunity to speak.

MAYOR AND COUNCIL COMMENTS:**CLOSED SESSION to discuss the following subjects:**

PERSONNEL: The appointment, employment, compensation, discipline, performance or dismissal of specific City employees (5 ILCS 5/120/2(c)(1)).

COLLECTIVE BARGAINING: Collective negotiating matters and salary schedules for one or more classes of City employees (5 ILCS 5/120/2(c)(2)).

LAND ACQUISITION or CONVEYANCE: The purchase or lease of real property for the use of the City, including whether a particular parcel should be acquired, or the setting of a price for the sale or lease of property owned by the City (5ILCS 5/120/2(c)(5,6)).

PENDING or THREATENED LITIGATION: A pending legal action against, affecting or on behalf of the City or a similar legal action that is probable or imminent (5 ILCS 5/120/2(c)(11)).

ADJOURNMENT:

This meeting will be held in an accessible location. If you need a reasonable accommodation, please contact Christa M. Desiderio, City Clerk, 150 West Jefferson Street, Joliet, Illinois 60432 at (815) 724-3780. Live, online streaming of Regular City Council and Pre-Council meetings is now available at www.joliet.gov. Videos and agenda packets can be accessed by clicking on the Meetings & Agendas link at the center of the home page for "Joliet City Council E-Agenda & Streaming Video." The new page includes archived footage and interactive agendas available for the public to view at their convenience.



City of Joliet

150 West Jefferson Street
Joliet, IL 60432

Memo

File #:

Agenda Date:9/7/2021

City of Joliet

150 West Jefferson Street
Joliet, IL 60432



Meeting Minutes - Pending Approval

Monday, August 16, 2021

5:30 PM

City Hall, Council Chambers

Pre-Council Meeting

MAYOR BOB O'DEKIRK

MAYOR PRO-TEM COUNCILMAN CESAR GUERRERO (7/1/2021 - 9/30/2021)

COUNCILMAN JOE CLEMENT

COUNCILWOMAN BETTYE GAVIN

COUNCILMAN LARRY E. HUG

COUNCILMAN TERRY MORRIS

COUNCILMAN PAT MUDRON

COUNCILWOMAN JAN HALLUMS QUILLMAN

COUNCILWOMAN SHERRI REARDON

City Manager - James V. Capparelli,

Corporation Counsel - Sabrina Spano, City Clerk Christa M. Desiderio

As of June 11, 2021, Governor Pritzker moved Illinois to Phase 5. Under Phase 5, all sectors of the economy can resume at regular capacity with new safety guidelines and procedures.

In compliance with Center for Disease Control (CDC), it is recommended that any individual appearing in person wear a face-covering to cover their nose and mouth.

Citizens who are unable to attend the meeting can email comments in advance of the meeting to publiccomment@joliet.gov.

ROLL CALL:

Councilman Mudron entered the meeting at approximately 5:34 p.m.

Present: Mayor Robert O'Dekirk, Councilman Joseph Clement,
Councilman Bettye Gavin, Councilman Cesar Guerrero,
Councilman Terry Morris, Councilman Pat Mudron and
Councilwoman Jan Hallums Quillman

Absent: Councilman Larry E. Hug and Councilwoman Sherri Reardon

ALSO PRESENT: City Manager, James V. Capparelli and Inspector General Chris Regis

MAYOR:

APPROVAL OF AGENDA:

CITIZENS TO BE HEARD ON AGENDA ITEMS:

None.

COUNCIL COMMITTEE REPORTS:

Finance

Public Safety

Public Service

CONSENT AGENDA:

Approval of Minutes:

Pre-Council Meeting - August 2, 2021

Council Meeting - August 3, 2021

Attachments: [Pre-Council Meeting - August 2, 2021.pdf](#)
[Council Meeting - August 3, 2021.pdf](#)

(REVISED) Position Vacancies

[387-21](#)

Attachments: [Approver Report](#)

The City Manager gave a brief overview of this Council Memo.

Approval of Changes to the Bureau of Justice Assistance FY

[388-21](#)

20 Coronavirus Emergency Supplemental Funding Program

Attachments: [Approver Report](#)

The City Manager stated this item was removed from the agenda.

**Award of Contract for the Eastern Avenue / Washington
Street Roadway Project - MFT Sect. No. 21-00535-00-FP to
Austin Tyler Construction, Inc. in the amount of \$588,588.66**

[389-21](#)

Attachments: [Approver Report](#)

The City Manager gave a brief overview of this Council Memo.

**Change Order No. 1 for the 2021 Sanitary Sewer
Rehabilitation Program to Performance Pipelining Inc. in the
amount of \$168,436.03**

[390-21](#)

Attachments: [Approver Report](#)

The City Manager gave a brief overview of this Council Memo.

LICENSES AND PERMIT APPLICATIONS:**PUBLIC HEARINGS:****ORDINANCES AND RESOLUTIONS:****ORDINANCES:**

Ordinances Associated with St. Francis Outlot Subdivision

[392-21](#)

**Ordinance Approving a Preliminary Plat of St. Francis Outlot,
A Minor Subdivision (P-4-21)**

**Ordinance Approving a Recording Plat of St. Francis Outlot,
A Minor Subdivision (RP-9-21)**

Attachments: [PRELIMord- St. Francis Sub](#)
 [RPMINORSUB - St. Francis Sub](#)
 [St. Francis Outlot Preliminary Plat](#)
 [ST FRANCIS OUTLOT RECORDING PLAT](#)
 [P-4-21 - St. Francis Outlot Subdivision - Combined Plan](#)
 [Comission Staff Report](#)
 [Plan Commission Minutes](#)
 [Approver Report](#)

The City Manager gave a brief overview of this Council Memo.

**Ordinance Approving a Variation of Use to Allow
Continuation of Two Single Family Homes on One Lot,**

[393-21](#)

Located at 313-315 S. Joliet Street (ZBA 2021-36)

Attachments: [VOU Ordinance 313-315 S. Joliet Street](#)
[Zoning Board of Appeals 21-07-15 Meeting Minutes](#)
[ZBA 2021-36 \(313-315 S Joliet St\) Staff Report Packet](#)
[Approver Report](#)

The City Manager gave a brief overview of this Council Memo.

**Ordinance Approving a Special Use Permit to Allow an
Equipment and Tool Rental, Sale, Display, Repair,
Maintenance and Warehousing, Located at 2951 Mound
Road (ZBA 2021-40)** **[394-21](#)**

Attachments: [Special Use Permit Ordinance 2951 Mound Road zba
2021-40](#)
[Zoning Board of Appeals 21-07-15 Meeting Minutes](#)
[ZBA 2021-40 and 2021-41 \(2951 Mound Road\) Staff Report
Packet](#)
[Approver Report](#)

The City Manager gave a brief overview of this Council Memo.

RESOLUTIONS:

**Resolution Authorizing the Execution of a Memorandum of
Understanding and Agreement with Will County** **[396-21](#)**

Attachments: [Resolution](#)
[MOU Will-COJ Parking Final](#)
[Approver Report](#)

The City Manager gave a brief overview of this Council Memo.

**Resolution Approving an Intergovernmental Grant
Agreement with the State of Illinois Department of Natural
Resources** **[397-21](#)**

Attachments: [Resolution](#)
[Draft City of Joliet 21-004CLG Draft CLG Grant Agreement](#)
[Resolution Authorizing Staff to Apply for a CLG Grant](#)
[Approver Report](#)

The City Manager gave a brief overview of this Council Memo.

**Resolution Appropriating Funds for the Eastern Avenue /
Washington Street Roadway Project - MFT Section No.
21-00535-00-FP in the amount of \$387,661.16** **[398-21](#)**

Attachments: [Resolution](#)
[Approver Report](#)

The City Manager gave a brief overview of this Council Memo.

CITY MANAGER:

The City Manager briefly discussed a book by James and Deborah Fallows, *Our Towns*, and encouraged everyone to read the book.

He also briefly discussed new software for the Planning Department. Dave Braner, Chief Information Officer, briefly explained the importance and advantages of automating the manual permitting process used in the Planning Department. A brief discussion was held regarding the interface of the proposed software with the city's current software.

PUBLIC COMMENTS:

John O'Lear addressed the Council concerning 914 Plainfield Road and the process for approving the property to function as an Airbnb.

A brief discussion was held regarding short-term rentals and proposed regulations that will be discussed at the next Land Use and Legislative meeting on September 8, 2021.

Cheryl O'Lear spoke in favor of approving legislation for an Airbnb at 914 Plainfield Road and discussed the city already having 12 Airbnbs.

In response to Ms. O'Lear's comments, Councilwoman Quillman expressed her concerns regarding currently operating Airbnbs. A brief discussion was held regarding potential other Airbnbs operating in Joliet.

CLOSED SESSION to discuss the following subjects:

A motion was made by Councilman Bettye Gavin, seconded by Councilwoman Jan Hallums Quillman, to enter into closed session to discuss personnel, collective bargaining, land acquisition or conveyance, pending or threatened litigation after which the meeting will be adjourned.

The motion carried by the following vote:

Aye:	Councilman Joseph Clement, Councilman Bettye Gavin, Councilman Cesar Guerrero, Councilman Terry Morris, Councilman Pat Mudron and Councilwoman Jan Hallums Quillman
-------------	---

Abstain:	Mayor Robert O'Dekirk
-----------------	-----------------------

ADJOURNMENT:

City of Joliet

150 West Jefferson Street
Joliet, IL 60432



Meeting Minutes - Pending Approval

Tuesday, August 17, 2021

6:30 PM

City Hall, Council Chambers

City Council Meeting

MAYOR BOB O'DEKIRK

MAYOR PRO-TEM COUNCILMAN CESAR GUERRERO (7/1/2021 - 9/30/2021)

COUNCILMAN JOE CLEMENT

COUNCILWOMAN BETTYE GAVIN

COUNCILMAN LARRY E. HUG

COUNCILMAN TERRY MORRIS

COUNCILMAN PAT MUDRON

COUNCILWOMAN JAN HALLUMS QUILLMAN

COUNCILWOMAN SHERRI REARDON

City Manager - James V. Capparelli,

Corporation Counsel - Sabrina Spano, City Clerk Christa M. Desiderio

As of June 11, 2021, Governor Pritzker moved Illinois to Phase 5. Under Phase 5, all sectors of the economy can resume at regular capacity with new safety guidelines and procedures.

In compliance with Center for Disease Control (CDC), it is recommended that any individual appearing in person wear a face-covering to cover their nose and mouth.

Citizens who are unable to attend the meeting can email comments in advance of the meeting to publiccomment@joliet.gov.

INVOCATION:

Brother Ed Arambasich, Fire Department Chaplin, St. John the Baptist Catholic Church, 404 N. Hickory Street

PLEDGE TO THE FLAG:

ROLL CALL:

Present: Mayor Robert O'Dekirk, Councilman Joseph Clement, Councilwoman Bettye Gavin, Councilman Cesar Guerrero, Councilman Larry E. Hug, Councilman Terry Morris, Councilman Pat Mudron, Councilwoman Jan Hallums Quillman and Councilwoman Sherri Reardon

ALSO PRESENT: City Manager James V. Capparelli and Inspector General Chris Regis

MAYOR:

Proclamations for Neighborhood Hero Award Winners:

**Lois Sahs Winbun of 115 Dwight Street
Hannah Family of 115 O'Neil Street
Joanne Bailey of 313 N. Raynor Avenue
Linda Aguilar of 357 N. Raynor Avenue
Jacobbo Family of 423 Cornelia Street
Havelka Family of 512 McDonough Street
Cruz Family of 619 McDonough Street
Avila Family of 1101 Barthelme Avenue
Gura Family of 1304 Clara Avenue
Morales Family of 6112 Brookridge Drive
DeMores Family of 1154 Buell Avenue
Diehl Family of 2502 Hannibal Circle
Morales Family of 258 Bridge Street
Ringo Family of 722 W. Marion Street**

Jayne Bernhard, City Planner, briefly explained the Project Acclaim - Neighborhood Hero Award Program.

Councilwoman Quillman read a Proclamation issued by Mayor O'Dekirk recognizing the Neighborhood Hero Award winners. Councilwoman Quillman and Jayne Bernhard introduced the winners.

A brief discussion was held regarding the Project Acclaim Program, how to

nominate properties, and an upcoming banquet.

APPROVAL OF AGENDA:

A motion was made by Councilwoman Bettye Gavin, seconded by Councilwoman Jan Hallums Quillman, to approve the Agenda with the following change: 1) Remove Council Memo #388-21: Approval of Changes to the Bureau of Justice Assistance FY 20 Coronavirus Emergency Supplemental Funding Program from the Agenda.

The motion carried by the following vote:

Aye: Councilman Joseph Clement, Councilwoman Bettye Gavin, Councilman Cesar Guerrero, Councilman Larry E. Hug, Councilman Terry Morris, Councilman Pat Mudron, Councilwoman Jan Hallums Quillman and Councilwoman Sherri Reardon

Abstain: Mayor Robert O'Dekirk

CITIZENS TO BE HEARD ON AGENDA ITEMS:

A motion was made by Councilwoman Jan Hallums Quillman, seconded by Councilman Larry E. Hug, to approve Mr. White, Mr. Williams, Mr. McEnery, and Mr. Perez to speak.

The motion carried by the following vote:

Aye: Councilman Joseph Clement, Councilwoman Bettye Gavin, Councilman Cesar Guerrero, Councilman Larry E. Hug, Councilman Terry Morris, Councilman Pat Mudron, Councilwoman Jan Hallums Quillman and Councilwoman Sherri Reardon

Abstain: Mayor Robert O'Dekirk

Tom White, Dennis Williams, Len McEnery and Steff Perez spoke in support of the proposed software program for the Planning Department discussed by the City Manager and Dave Braner, Chief Information Officer at yesterday's Pre-Council Meeting.

In response to Mayor O'Dekirk's question, the City Manager explained staff is currently vetting and testing software programs and it should be coming before the Council shortly.

APPOINTMENTS:

Joliet Committee and Commissions - Regional Port District

Attachments: [Regional Port District Appointments.pdf](#)

A motion was made by Councilman Joseph Clement, seconded by Councilwoman Bettye Gavin, to appoint Derrick Egan, who is replacing Herb Lande, and John Gerl, who is replacing Steve Bixenmann, to the Joliet Regional Port District.

The motion carried by the following vote:

Aye: Councilman Joseph Clement, Councilwoman Bettye Gavin,
Councilman Cesar Guerrero, Councilman Larry E. Hug,
Councilman Terry Morris, Councilman Pat Mudron,
Councilwoman Jan Hallums Quillman and Councilwoman
Sherri Reardon

Abstain: Mayor Robert O'Dekirk

COUNCIL COMMITTEE REPORTS:

Finance

Councilman Mudron gave an overview and explanation of the items discussed at the Tuesday, August 17, 2021 Finance Committee Meeting.

A brief discussion was held regarding the Finance Report for July.

Link:

https://joliet.granicus.com/player/clip/4030?view_id=6&redirect=true

Public Safety

The City Clerk stated the Public Safety Committee was cancelled.

Public Service

Councilwoman Gavin gave an overview and explanation of the items discussed at the Monday, August 16, 2021 Public Service Committee Meeting.

Link:

https://joliet.granicus.com/player/clip/4021?view_id=6&redirect=true

CONSENT AGENDA:

Approval of Minutes:

Pre-Council Meeting - August 2, 2021

Council Meeting - August 3, 2021

Attachments: [Pre-Council Meeting - August 2, 2021.pdf](#)
[Council Meeting - August 3, 2021.pdf](#)

(REVISED) Position Vacancies

[387-21](#)

Attachments: [Approver Report](#)

**Approval of Changes to the Bureau of Justice Assistance FY
20 Coronavirus Emergency Supplemental Funding Program**

[388-21](#)

Attachments: [Approver Report](#)

The City Clerk stated this item was previously removed from the Agenda.

Award of Contract for the Eastern Avenue / Washington Street Roadway Project - MFT Sect. No. 21-00535-00-FP to Austin Tyler Construction, Inc. in the amount of \$588,588.66 [**389-21**](#)

Attachments: [Approver Report](#)

Change Order No. 1 for the 2021 Sanitary Sewer Rehabilitation Program to Performance Pipelining Inc. in the amount of \$168,436.03 [**390-21**](#)

Attachments: [Approver Report](#)

Consent Agenda Items Approved

A motion was made by Councilwoman Gavin, seconded by Councilwoman Reardon, to approve all said Consent Agenda Items.

The motion carried by the following vote:

Aye: Councilman Joseph Clement, Councilwoman Bettye Gavin, Councilman Cesar Guerrero, Councilman Larry E. Hug, Councilman Terry Morris, Councilman Pat Mudron, Councilwoman Jan Hallums Quillman and Councilwoman Sherri Reardon

Abstain: Mayor Robert O'Dekirk

LICENSES AND PERMIT APPLICATIONS:

PUBLIC HEARINGS:

ORDINANCES AND RESOLUTIONS:

ORDINANCES:

Ordinances Associated with St. Francis Outlot Subdivision [**392-21**](#)

Ordinance Approving a Preliminary Plat of St. Francis Outlot, A Minor Subdivision (P-4-21)

Ordinance Approving a Recording Plat of St. Francis Outlot, A Minor Subdivision (RP-9-21)

Attachments: [PRELIMord- St. Francis Sub](#)
 [RPMINORSUB - St. Francis Sub](#)
 [St. Francis Outlot Preliminary Plat](#)
 [ST FRANCIS OUTLOT RECORDING PLAT](#)
 [P-4-21 - St. Francis Outlot Subdivision - Combined Plan](#)
 [Comission Staff Report](#)
 [Plan Commission Minutes](#)
 [Approver Report](#)

A motion was made by Councilwoman Sherri Reardon, seconded by Councilman Cesar Guerrero, to adopt COUNCIL MEMO #392-21: Ordinances Associated with St. Francis Outlot Subdivision

Ordinance Approving a Preliminary Plat of St. Francis Outlot, A Minor Subdivision (P-4-21)
(ORDINANCE NO. 18248)

Ordinance Approving a Recording Plat of St. Francis Outlot, A Minor Subdivision (RP-9-21).
(ORDINANCE NO. 18249)

The motion carried by the following vote:

Aye: Councilman Joseph Clement, Councilwoman Bettye Gavin,
 Councilman Cesar Guerrero, Councilman Larry E. Hug,
 Councilman Terry Morris, Councilman Pat Mudron,
 Councilwoman Jan Hallums Quillman and Councilwoman
 Sherri Reardon

Abstain: Mayor Robert O'Dekirk

**Ordinance Approving a Variation of Use to Allow
Continuation of Two Single Family Homes on One Lot,
Located at 313-315 S. Joliet Street (ZBA 2021-36)**

[393-21](#)

Attachments: [VOU Ordinance 313-315 S. Joliet Street](#)
 [Zoning Board of Appeals 21-07-15 Meeting Minutes](#)
 [ZBA 2021-36 \(313-315 S Joliet St\) Staff Report Packet](#)
 [Approver Report](#)

A motion was made by Councilman Cesar Guerrero, seconded by Councilwoman Bettye Gavin, to adopt COUNCIL MEMO #393-21: Ordinance Approving a Variation of Use to Allow Continuation of Two Single Family Homes on One Lot, Located at 313-315 S. Joliet Street (ZBA 2021-36). (ORDINANCE NO. 18250)

The motion carried by the following vote:

Aye: Councilman Joseph Clement, Councilwoman Bettye Gavin, Councilman Cesar Guerrero, Councilman Larry E. Hug, Councilman Terry Morris, Councilman Pat Mudron, Councilwoman Jan Hallums Quillman and Councilwoman Sherri Reardon

Abstain: Mayor Robert O'Dekirk

Ordinance Approving a Special Use Permit to Allow an Equipment and Tool Rental, Sale, Display, Repair, Maintenance and Warehousing, Located at 2951 Mound Road (ZBA 2021-40)

[394-21](#)

Attachments: [Special Use Permit Ordinance 2951 Mound Road zba 2021-40](#)
[Zoning Board of Appeals 21-07-15 Meeting Minutes](#)
[ZBA 2021-40 and 2021-41 \(2951 Mound Road\) Staff Report Packet](#)
[Approver Report](#)

A motion was made by Councilman Larry E. Hug, seconded by Councilman Joseph Clement, to adopt COUNCIL MEMO #394-21: Ordinance Approving a Special Use Permit to Allow an Equipment and Tool Rental, Sale, Display, Repair, Maintenance and Warehousing, Located at 2951 Mound Road (ZBA 2021-40). (ORDINANCE NO. 18251)

The motion carried by the following vote:

Aye: Councilman Joseph Clement, Councilwoman Bettye Gavin, Councilman Cesar Guerrero, Councilman Larry E. Hug, Councilman Terry Morris, Councilman Pat Mudron, Councilwoman Jan Hallums Quillman and Councilwoman Sherri Reardon

Abstain: Mayor Robert O'Dekirk

RESOLUTIONS:

Resolution Authorizing the Execution of a Memorandum of Understanding and Agreement with Will County

[396-21](#)

Attachments: [Resolution](#)
[MOU Will-COJ Parking Final](#)
[Approver Report](#)

A motion was made by Councilwoman Sherri Reardon, seconded by Councilwoman Jan Hallums Quillman, to adopt COUNCIL MEMO #396-21: Resolution Authorizing the Execution of a Memorandum of Understanding and Agreement with Will County. (RESOLUTION NO. 7681)

The motion carried by the following vote:

Aye: Councilman Joseph Clement, Councilwoman Bettye Gavin, Councilman Cesar Guerrero, Councilman Larry E. Hug, Councilman Terry Morris, Councilman Pat Mudron, Councilwoman Jan Hallums Quillman and Councilwoman Sherri Reardon

Abstain: Mayor Robert O'Dekirk

Resolution Approving an Intergovernmental Grant Agreement with the State of Illinois Department of Natural Resources

[397-21](#)

Attachments: [Resolution](#)
[Draft City of Joliet 21-004CLG Draft CLG Grant Agreement](#)
[Resolution Authorizing Staff to Apply for a CLG Grant](#)
[Approver Report](#)

A motion was made by Councilwoman Bettye Gavin, seconded by Councilman Cesar Guerrero, to adopt COUNCIL MEMO #397-21: Resolution Approving an Intergovernmental Grant Agreement with the State of Illinois Department of Natural Resources. (RESOLUTION NO. 7682)

The motion carried by the following vote:

Aye: Councilman Joseph Clement, Councilwoman Bettye Gavin, Councilman Cesar Guerrero, Councilman Larry E. Hug, Councilman Terry Morris, Councilman Pat Mudron, Councilwoman Jan Hallums Quillman and Councilwoman Sherri Reardon

Abstain: Mayor Robert O'Dekirk

Resolution Appropriating Funds for the Eastern Avenue / Washington Street Roadway Project - MFT Section No. 21-00535-00-FP in the amount of \$387,661.16

[398-21](#)

Attachments: [Resolution](#)
[Approver Report](#)

A motion was made by Councilwoman Sherri Reardon, seconded by Councilwoman Bettye Gavin, to adopt COUNCIL MEMO #398-21: Resolution Appropriating Funds for the Eastern Avenue / Washington Street Roadway Project - MFT Section No. 21-00535-00-FP in the amount of \$387,661.16. (RESOLUTION NO. 7683)

The motion carried by the following vote:

Aye: Councilman Joseph Clement, Councilwoman Bettye Gavin, Councilman Cesar Guerrero, Councilman Larry E. Hug, Councilman Terry Morris, Councilman Pat Mudron, Councilwoman Jan Hallums Quillman and Councilwoman Sherri Reardon

Abstain: Mayor Robert O'Dekirk

CITY MANAGER:

The City Manager briefly discussed a book by James and Deborah Fallows, *Our Towns*, and encouraged everyone to read the book.

NEW BUSINESS (Not for Final Action or Recommendation):

In response to Councilwoman Gavin's question, Chris Regis - Inspector General, explained the Citizen Review Board will be placed as an item on the upcoming Land Use and Legislative Committee in October.

In response to Councilman Hug's question, Mr. Regis informed the Council the case for Love's Truck Stop will be discussed in closed session this evening.

Councilman Morris briefly discussed unexpected increases in some resident's water bills. He also spoke regarding an overgrown side lot owned by Loves Truck Stop.

Councilwoman Quillman briefly discussed the Senor Tequila property on Jefferson Street.

Mayor O'Dekirk highlighted a list of upcoming events: car show in the city plaza, mini-taste of Joliet, Including You annual event, Latino business fair at Mt. Carmel Church, Chamber of Commerce New Orleans North, Panic at the Plaza, Tunes and Brews, Latin Music and Food Festival, Rock and Roll Museum car show, Blues Brother's movie at the prison, paranormal tours at the prison, haunted house at women's prison, Mexican Independence Day Parade, Light Up the Holidays Parade, as well as the Rialto having a full schedule of acts.

PUBLIC COMMENTS:

Paul Schultz, President of the Reedwood Neighborhood Association, spoke regarding Airbnbs in the City of Joliet.

A property manager addressed the Council concerning high water consumption bills at her properties.

Tanya Arias, Collins Street Neighborhood Council, spoke regarding an event cancellation.

Alicia Morales, Collins Street Neighborhood Council, spoke regarding quality of life task force study for Districts 4 and 5 from 2007.

Jerry Hervey spoke regarding accountability.

Karl Farrell concurred with the Collins Street Neighborhood Council concerning the cancelled event.

Amy Sanchez was present in support of the Collins Street Neighborhood Council and spoke regarding a current fire happening at the Speedway Auto Parts business located next to the prison.

MAYOR AND COUNCIL COMMENTS:

Councilman Morris thanked all the city unions and local businesses for their support and participation in a community event this past Saturday.

Councilman Mudron invited everyone to attend the final home games coming up for the Slammers.

Councilwoman Quillman invited everyone to the final two Concerts on the Hill at Bicentennial Park.

Mayor O'Dekirk addressed comments made at a previous Council Meeting. He also highlighted Chamber of Commerce Annual New Educator's Breakfast at the College of St. Francis, Kidzfest, Nash at the Big House, Harvey Brooks Foundation Community Day, Annual Relay for Life at the Joliet Park District, Blues Fest, and Friends of Joliet at Azteca De Oro.

CLOSED SESSION:

A motion was made by Councilman Cesar Guerrero, seconded by Councilwoman Bettye Gavin, to enter into closed session to discuss personnel, collective bargaining, land acquisition or conveyance, pending or threatened litigation after which the meeting will be adjourned.

The motion carried by the following vote:

Aye:	Councilman Joseph Clement, Councilwoman Bettye Gavin, Councilman Cesar Guerrero, Councilman Larry E. Hug, Councilman Terry Morris, Councilman Pat Mudron, Councilwoman Jan Hallums Quillman and Councilwoman Sherri Reardon
-------------	---

Abstain:	Mayor Robert O'Dekirk
-----------------	-----------------------

ADJOURNMENT:



City of Joliet

150 West Jefferson Street
Joliet, IL 60432

Memo

File #:

Agenda Date:9/7/2021

VENDOR INVOICE LIST

INVOICE	P.O.	INV DATE	WARRANT	CHECK #	INVOICE NET	PAID	AMOUNT	DUE DATE	TYPE	STS	DESCR
10632 A PRIVATE INVESTIGATOR INC											
21-000391	CHECK DATE: 06/17/2021	06/10/2021	210617	357875	101.00		101.00	06/10/2021	INV	PD	MISC
21-000396	CHECK DATE: 06/17/2021	06/10/2021	210617	357875	101.00		101.00	06/10/2021	INV	PD	MISC
21-000397	CHECK DATE: 06/17/2021	06/10/2021	210617	357875	100.00		100.00	06/10/2021	INV	PD	MISC
21-000398	CHECK DATE: 06/17/2021	06/10/2021	210617	357875	145.00		145.00	06/10/2021	INV	PD	MISC
21-000483	CHECK DATE: 06/10/2021	06/02/2021	210610	357702	51.00		51.00	06/02/2021	INV	PD	MISC
21-000484	CHECK DATE: 06/17/2021	06/10/2021	210617	357875	100.00		100.00	06/10/2021	INV	PD	MISC
				598.00							
17355 A.N.T. PEST CONTROL INC											
7343	CHECK DATE: 06/03/2021	05/26/2021	210603	357591	180.00		180.00	05/26/2021	INV	PD	MISC
7346	CHECK DATE: 06/03/2021	05/26/2021	210603	357591	120.00		120.00	05/26/2021	INV	PD	MISC
7957	CHECK DATE: 06/24/2021	06/18/2021	210624	358025	185.00		185.00	06/18/2021	INV	PD	MISC
				485.00							
15547 ACTION TRUCK PARTS INC											
002211540073	CHECK DATE: 06/17/2021	06/10/2021	210617	357876	35.20		35.20	06/10/2021	INV	PD	MISC
8092 ADLER ROOFING INC											
SD21-157	CHECK DATE: 06/10/2021	06/02/2021	210610	357703	585.00		585.00	06/02/2021	INV	PD	MISC
15533 ADVANCED DATA TECHNOLOGIES											
0034822-IN	CHECK DATE: 06/17/2021	06/10/2021	210617	357877	1,171.57		1,171.57	06/10/2021	INV	PD	MISC
11848 AARON AGUIRRE											

VENDOR INVOICE LIST

INVOICE	P.O.	INV DATE	WARRANT	CHECK #	INVOICE NET	PAID	AMOUNT	DUE DATE	TYPE	STS	DESCR
NAPSICO 2021 CHECK DATE: 06/24/2021		06/18/2021	210624	358026	60.00	60.00	06/18/2021	INV	PD		MISC
56 AIR ONE EQUIPMENT, INC											
169249 CHECK DATE: 06/03/2021		05/26/2021	210603	357592	2,996.00	2,996.00	05/26/2021	INV	PD		MISC
169507 CHECK DATE: 06/10/2021		06/02/2021	210610	357704	1,100.00	1,100.00	06/02/2021	INV	PD		MISC
169629 CHECK DATE: 06/17/2021		06/10/2021	210617	357878	380.00	380.00	06/10/2021	INV	PD		MISC
					4,476.00						
11203 AIRGAS WEST JOLIET											
9113097352 CHECK DATE: 06/03/2021		05/26/2021	210603	357593	151.70	151.70	05/26/2021	INV	PD		MISC
11858 AL WARREN OIL COMPANY INC											
W1392752 CHECK DATE: 06/10/2021	21000030	05/28/2021	210610	357705	15,301.80	15,301.80	06/04/2021	INV	PD	2021	U
W1393387 CHECK DATE: 06/10/2021	21000030	06/02/2021	210610	357705	14,400.00	14,400.00	06/07/2021	INV	PD	2021	U
W1394813 CHECK DATE: 06/17/2021	21000031	06/08/2021	210617	357879	14,923.01	14,923.01	06/10/2021	INV	PD	2021	D
W1396090 CHECK DATE: 06/24/2021	21000031	06/14/2021	210624	358027	13,939.95	13,939.95	06/21/2021	INV	PD	2021	D
					58,564.76						
17100 ALEXANDER CHEMICAL											
39089 CHECK DATE: 06/03/2021	21000079	05/03/2021	210603	357594	711.42	711.42	05/26/2021	INV	PD		WELLS-
39090 CHECK DATE: 06/03/2021	21000079	05/03/2021	210603	357594	611.92	611.92	05/26/2021	INV	PD		WELLS-
39091 CHECK DATE: 06/03/2021	21000079	05/04/2021	210603	357594	207.95	207.95	05/26/2021	INV	PD		WELLS-
39092 CHECK DATE: 06/03/2021	21000079	05/04/2021	210603	357594	97.51	97.51	05/26/2021	INV	PD		WELLS-
39093	21000079	05/04/2021	210603	357594	311.43	311.43	05/26/2021	INV	PD		WELLS-

VENDOR INVOICE LIST

INVOICE	P.O.	INV DATE	WARRANT	CHECK #	INVOICE NET	PAID AMOUNT	DUE DATE	TYPE	STS	DESCR
CHECK DATE: 06/03/2021										
39094	21000079	05/04/2021	210603	357594	319.39	319.39	05/26/2021	INV PD	WELLS-	
CHECK DATE: 06/03/2021										
39095	21000079	05/04/2021	210603	357594	184.07	184.07	05/26/2021	INV PD	WELLS-	
CHECK DATE: 06/03/2021										
39096	21000079	05/04/2021	210603	357594	325.36	325.36	05/26/2021	INV PD	WELLS-	
CHECK DATE: 06/03/2021										
					2,769.05					
15495 ALL AMERICAN CLEANING & JANITORIAL INC										
0621SA		06/02/2021	210610	357706	1,600.00	1,600.00	06/02/2021	INV PD	MISC	
CHECK DATE: 06/10/2021										
421	21000641	04/01/2021	210603	357595	5,308.00	5,308.00	05/26/2021	INV PD	Monthl	
CHECK DATE: 06/03/2021										
521	21000641	05/01/2021	210603	357595	5,308.00	5,308.00	05/26/2021	INV PD	Monthl	
CHECK DATE: 06/03/2021										
621	21000641	06/01/2021	210617	357880	3,350.00	3,350.00	06/14/2021	INV PD	Monthl	
CHECK DATE: 06/17/2021										
					15,566.00					
8666 ALLAN J COLEMAN CO										
0249023		06/18/2021	210624	358028	457.27	457.27	06/18/2021	INV PD	MISC	
CHECK DATE: 06/24/2021										
6982 ALLIANCE FENCE CORP										
5176	21000488	05/13/2021	210610	357707	5,470.00	5,470.00	06/07/2021	INV PD	GATE I	
CHECK DATE: 06/10/2021										
5201		06/18/2021	210624	358029	400.00	400.00	06/18/2021	INV PD	MISC	
CHECK DATE: 06/24/2021										
					5,870.00					
11433 ALPHA BUILDING MAINTENANCE SVC										
20764CJ		06/10/2021	210617	357881	851.58	851.58	06/10/2021	INV PD	MISC	
CHECK DATE: 06/17/2021										
16555 ALTORFER INDUSTRIES INC										
P35C0080404		06/18/2021	210624	358030	97.83	97.83	06/18/2021	INV PD	MISC	
CHECK DATE: 06/24/2021										

VENDOR INVOICE LIST

INVOICE	P.O.	INV DATE	WARRANT	CHECK #	INVOICE NET	PAID	AMOUNT	DUE DATE	TYPE	STS	DESCR
P35R0007143 CHECK DATE: 06/10/2021		03/15/2021	210610	357708	-1,650.76	-1,650.76		03/15/2021	CRM	PD	CREDIT
P58C0000553 CHECK DATE: 06/10/2021		06/02/2021	210610	357708	272.31	272.31		06/02/2021	INV	PD	MISC
P58C0000624 CHECK DATE: 06/10/2021		06/02/2021	210610	357708	2,041.67	2,041.67		06/02/2021	INV	PD	MISC
					761.05						
15576 AMAZON CAPITAL SERVICES											
11NM-M17T-6RF6 CHECK DATE: 06/03/2021		05/26/2021	210603	357596	29.99	29.99		05/26/2021	INV	PD	MISC
13JG-KW4V-PH3W CHECK DATE: 06/10/2021		06/02/2021	210610	357709	177.99	177.99		06/02/2021	INV	PD	MISC
141M-MVHL-3W4T CHECK DATE: 06/10/2021		06/02/2021	210610	357709	44.39	44.39		06/02/2021	INV	PD	MISC
149K-VN73-11WK CHECK DATE: 06/10/2021		06/02/2021	210610	357709	125.82	125.82		06/02/2021	INV	PD	MISC
14FC-HRXW-6QD6-A CHECK DATE: 06/17/2021		06/10/2021	210617	357882	6.00	6.00		06/10/2021	INV	PD	MISC
16HP-DXX4-QPYV CHECK DATE: 06/17/2021		06/10/2021	210617	357882	29.93	29.93		06/10/2021	INV	PD	MISC
199G-DHHX-KQHP CHECK DATE: 06/10/2021		06/02/2021	210610	357709	30.98	30.98		06/02/2021	INV	PD	MISC
19LJ-LML6-C9LH CHECK DATE: 06/10/2021		06/02/2021	210610	357709	44.41	44.41		06/02/2021	INV	PD	MISC
1C1D-XN3V-363R CHECK DATE: 06/17/2021		06/10/2021	210617	357882	135.10	135.10		06/10/2021	INV	PD	MISC
1C43-WJ7L-FN4Y CHECK DATE: 06/03/2021		05/26/2021	210603	357596	134.62	134.62		05/26/2021	INV	PD	MISC
1D6G-W71M-MKYW CHECK DATE: 06/24/2021		06/18/2021	210624	358031	169.99	169.99		06/18/2021	INV	PD	MISC
1FRJ-CVVM-NGM7 CHECK DATE: 06/24/2021		06/18/2021	210624	358031	44.99	44.99		06/18/2021	INV	PD	MISC
1FVP-4CNH-GF31 CHECK DATE: 06/17/2021		06/10/2021	210617	357882	22.29	22.29		06/10/2021	INV	PD	MISC
1HHG-DPRL-79JM CHECK DATE: 06/10/2021		06/02/2021	210610	357709	64.65	64.65		06/02/2021	INV	PD	MISC

VENDOR INVOICE LIST

INVOICE	P.O.	INV DATE	WARRANT	CHECK #	INVOICE NET	PAID	AMOUNT	DUE DATE	TYPE	STS	DESCR
1HN4-NVGT-R7RD CHECK DATE:	06/17/2021	06/10/2021	210617	357882	138.00		138.00	06/10/2021	INV	PD	MISC
1JCD-GDND-C4NC CHECK DATE:	06/03/2021	05/26/2021	210603	357596	94.82		94.82	05/26/2021	INV	PD	MISC
1JRJ-D6CV-GDWP CHECK DATE:	06/10/2021	06/02/2021	210610	357709	61.55		61.55	06/02/2021	INV	PD	MISC
1JRJ-D6CV-Y9RT CHECK DATE:	06/03/2021	05/26/2021	210603	357596	57.14		57.14	05/26/2021	INV	PD	MISC
1LG7-NV13-MRFR CHECK DATE:	06/17/2021	06/10/2021	210617	357882	378.92		378.92	06/10/2021	INV	PD	MISC
1LL6-N6CM-GD3M CHECK DATE:	06/17/2021	06/10/2021	210617	357882	316.66		316.66	06/10/2021	INV	PD	MISC
1MQM-GXQN-HRCL CHECK DATE:	06/17/2021	06/10/2021	210617	357882	340.67		340.67	06/10/2021	INV	PD	MISC
1MQM-GXQN-KVCC CHECK DATE:	06/17/2021	06/10/2021	210617	357882	25.97		25.97	06/10/2021	INV	PD	MISC
1MTR-3X11-PKVJ CHECK DATE:	06/17/2021	06/10/2021	210617	357882	244.16		244.16	06/10/2021	INV	PD	MISC
1NLD-LLKK-D431 CHECK DATE:	06/17/2021	06/10/2021	210617	357882	30.42		30.42	06/10/2021	INV	PD	MISC
1NYP-RV7W-3VQT CHECK DATE:	06/10/2021	06/02/2021	210610	357709	188.55		188.55	06/02/2021	INV	PD	MISC
1PFJ-9NTP-HKDY CHECK DATE:	06/17/2021	06/10/2021	210617	357882	84.04		84.04	06/10/2021	INV	PD	MISC
1PFJ-9NTP-M9GQ CHECK DATE:	06/17/2021	06/10/2021	210617	357882	20.22		20.22	06/10/2021	INV	PD	MISC
1RNG-NM3K-DKMV CHECK DATE:	06/24/2021	06/18/2021	210624	358031	137.39		137.39	06/18/2021	INV	PD	MISC
1RYH-HGR6-GVWN CHECK DATE:	06/24/2021	06/18/2021	210624	358031	144.45		144.45	06/18/2021	INV	PD	MISC
1V1K-XQRD-WGPQ CHECK DATE:	06/17/2021	06/10/2021	210617	357882	265.40		265.40	06/10/2021	INV	PD	MISC
1XVC-TT71-MP94 CHECK DATE:	06/17/2021	06/10/2021	210617	357882	25.99		25.99	06/10/2021	INV	PD	MISC
1YQY-41Y1-N9CK CHECK DATE:	06/24/2021	06/18/2021	210624	358031	184.92		184.92	06/18/2021	INV	PD	MISC

VENDOR INVOICE LIST

INVOICE	P.O.	INV DATE	WARRANT	CHECK #	INVOICE NET	PAID	AMOUNT	DUE DATE	TYPE	STS	DESCR
9082 AMERICAN EXPRESS					3,800.42						
APRIL 2021		06/02/2021	210610	357710	1,556.30	1,556.30		06/02/2021	INV	PD	MISC
CHECK DATE: 06/10/2021											
15282 ANCEL, GLINK, PC											
82486-7		06/02/2021	210610	357711	3,011.00	3,011.00		06/02/2021	INV	PD	05/08/
CHECK DATE: 06/10/2021											
13615 ANCHOR MECHANICAL INC											
WW21-120		06/02/2021	210610	357712	2,955.10	2,955.10		06/02/2021	INV	PD	MISC
CHECK DATE: 06/10/2021											
12392 ANDRES MEDICAL BILLING LTD											
251787		06/02/2021	210610	357713	11,914.38	11,914.38		06/02/2021	INV	PD	MISC
CHECK DATE: 06/10/2021											
15088 MELISSA ANDRZEJEWSKI											
05/26/2021		06/18/2021	210624	358032	66.37	66.37		06/18/2021	INV	PD	MISC
CHECK DATE: 06/24/2021											
10626 ARBOR TEK SERVICES INC											
19038		06/02/2021	210610	357714	690.00	690.00		06/02/2021	INV	PD	MISC
CHECK DATE: 06/10/2021											
19039	21000279	05/27/2021	210610	357714	5,100.00	5,100.00		06/04/2021	INV	PD	Stump
CHECK DATE: 06/10/2021											
19063		06/10/2021	210617	357883	1,740.00	1,740.00		06/10/2021	INV	PD	MISC
CHECK DATE: 06/17/2021											
3567 ARNIE'S AUTO BODY SUPPLY					7,530.00						
000509655		06/02/2021	210610	357715	739.54	739.54		06/02/2021	INV	PD	MISC
CHECK DATE: 06/10/2021											
000509892		06/02/2021	210610	357715	135.00	135.00		06/02/2021	INV	PD	MISC
CHECK DATE: 06/10/2021											

VENDOR INVOICE LIST

INVOICE	P.O.	INV DATE	WARRANT	CHECK #	INVOICE NET	PAID AMOUNT	DUE DATE	TYPE	STS	DESCR
11716 A T & T					874.54					
815Z99013205		05/26/2021	210603	357597	132.49	132.49	05/26/2021	INV	PD	MISC
CHECK DATE:	06/03/2021									
15933 AT&T CORP/ACC BUSINESS										
211311819		05/26/2021	210603	357598	1,317.30	1,317.30	05/26/2021	INV	PD	MISC
CHECK DATE:	06/03/2021									
211325505		05/26/2021	210603	357598	692.58	692.58	05/26/2021	INV	PD	MISC
CHECK DATE:	06/03/2021									
211325509		05/26/2021	210603	357598	686.16	686.16	05/26/2021	INV	PD	MISC
CHECK DATE:	06/03/2021									
211346894		05/26/2021	210603	357598	511.08	511.08	05/26/2021	INV	PD	MISC
CHECK DATE:	06/03/2021									
211359853		05/26/2021	210603	357598	511.08	511.08	05/26/2021	INV	PD	MISC
CHECK DATE:	06/03/2021									
					3,718.20					
11591 AUSTIN TYLER CONSTRUCTION INC										
2059-03	21000173	05/07/2021	210603	357599	14,339.70	14,339.70	05/26/2021	INV	PD	Lead w
CHECK DATE:	06/03/2021									
2059-04	21000173	06/15/2021	210624	358033	248,903.42	248,903.42	06/21/2021	INV	PD	Lead w
CHECK DATE:	06/24/2021									
2105-1	21000053	06/15/2021	210624	358033	240,677.54	240,677.54	06/21/2021	INV	PD	Garnse
CHECK DATE:	06/24/2021									
2106-1	21000022	06/15/2021	210624	358033	128,569.42	128,569.42	06/21/2021	INV	PD	Floren
CHECK DATE:	06/24/2021									
2107-01	21000452	06/15/2021	210624	358033	229,240.26	229,240.26	06/21/2021	INV	PD	Forest
CHECK DATE:	06/24/2021									
ATC-PAY01-061621	21000195	06/16/2021	210624	358033	119,211.58	119,211.58	06/21/2021	INV	PD	Logan
CHECK DATE:	06/24/2021									
ATC01-061621-A	21000195	06/16/2021	210624	50552	208,630.97	208,630.97	06/23/2021	INV	PD	Logan
CHECK DATE:	06/24/2021									
					1,189,572.89					
15758 AXON ENTERPRISE INC										
SI-1721739	21000674	03/04/2021	210624	358034	773,802.67	773,802.67	06/21/2021	INV	PD	POLICE

VENDOR INVOICE LIST

INVOICE	P.O.	INV DATE	WARRANT	CHECK #	INVOICE NET	PAID	AMOUNT	DUE DATE	TYPE	STS	DESCR
CHECK DATE: 06/24/2021											
14293 AYALA LUIS											
05/28/21-05/29/21		06/18/2021	210624	358035	112.70		112.70	06/18/2021	INV	PD	MISC
CHECK DATE: 06/24/2021											
13824 AZAVAR AUDIT SOLUTIONS INC											
153635		06/18/2021	210624	358036	5.64		5.64	06/18/2021	INV	PD	MISC
CHECK DATE: 06/24/2021											
11496 B&H TECHNICAL SERVICES INC											
6-229		06/02/2021	210610	357716	98.90		98.90	06/02/2021	INV	PD	MISC
CHECK DATE: 06/10/2021											
6-35MA21		06/10/2021	210617	357884	125.00		125.00	06/10/2021	INV	PD	MISC
CHECK DATE: 06/17/2021											
				223.90							
15044 DALE BAKALAR											
2021 TOOLS		06/10/2021	210617	357885	500.00		500.00	06/10/2021	INV	PD	2021 T
CHECK DATE: 06/17/2021											
15507 BARNES & THORNBURG LLP											
2476469	21000432	05/19/2021	210603	357600	30,000.00		30,000.00	05/26/2021	INV	PD	Advoca
CHECK DATE: 06/03/2021											
207 BARRETT'S HARDWARE & INDUS											
3252032		05/26/2021	210603	357601	15.85		15.85	05/26/2021	INV	PD	MISC
CHECK DATE: 06/03/2021											
7112 BAXTER & WOODMAN INC											
0223242	21000064	05/20/2021	210603	357602	5,867.50		5,867.50	05/26/2021	INV	PD	Pretre
CHECK DATE: 06/03/2021											
222236	21000169	04/22/2021	210624	358037	3,900.00		3,900.00	06/21/2021	INV	PD	2020 U
CHECK DATE: 06/24/2021											
222237	21000429	04/22/2021	210624	358037	3,101.25		3,101.25	06/21/2021	INV	PD	2021 W
CHECK DATE: 06/24/2021											
222238	21000429	04/22/2021	210624	358037	8,434.38		8,434.38	06/21/2021	INV	PD	2021 W

VENDOR INVOICE LIST

INVOICE	P.O.	INV DATE	WARRANT	CHECK #	INVOICE NET	PAID AMOUNT	DUE DATE	TYPE	STS	DESCR	
CHECK DATE:	06/24/2021										
222239	21000428	04/22/2021	210624	358037	2,372.08	2,372.08	06/21/2021	INV	PD	Lead S	
CHECK DATE:	06/24/2021										
222240	21000450	04/22/2021	210624	358037	42,628.78	42,628.78	06/21/2021	INV	PD	PSA Le	
CHECK DATE:	06/24/2021										
222242	21000210	04/22/2021	210624	358037	5,982.50	5,982.50	06/21/2021	INV	PD	PSA Wa	
CHECK DATE:	06/24/2021										
222245	21000043	04/22/2021	210624	358037	4,383.75	4,383.75	06/21/2021	INV	PD	WM Rep	
CHECK DATE:	06/24/2021										
222248	21000320	04/22/2021	210624	358037	79,210.08	79,210.08	06/21/2021	INV	PD	2022 W	
CHECK DATE:	06/24/2021										
223234	21000169	05/20/2021	210624	358037	1,950.00	1,950.00	06/21/2021	INV	PD	2020 U	
CHECK DATE:	06/24/2021										
223236	21000429	05/20/2021	210624	358037	1,300.76	1,300.76	06/21/2021	INV	PD	2021 W	
CHECK DATE:	06/24/2021										
223237	21000429	05/20/2021	210624	358037	32,270.05	32,270.05	06/21/2021	INV	PD	2021 W	
CHECK DATE:	06/24/2021										
223238	21000428	05/20/2021	210624	358037	1,750.00	1,750.00	06/21/2021	INV	PD	Lead S	
CHECK DATE:	06/24/2021										
223239	21000450	05/20/2021	210624	358037	28,048.52	28,048.52	06/21/2021	INV	PD	PSA Le	
CHECK DATE:	06/24/2021										
223241	21000043	05/20/2021	210624	358037	3,955.00	3,955.00	06/21/2021	INV	PD	WM Rep	
CHECK DATE:	06/24/2021										
17479 BDC EQUIPMENT & RENTAL INC				225,154.65							
12718		06/02/2021	210610	357717	520.50	520.50	06/02/2021	INV	PD	MISC	
CHECK DATE:	06/10/2021										
10556 BERLAND'S HOUSE OF TOOLS											
565993		06/18/2021	210624	358038	210.95	210.95	06/18/2021	INV	PD	MISC	
CHECK DATE:	06/24/2021										
16052 JAYNE BERNHARD											
25901		06/10/2021	210617	357886	120.00	120.00	06/10/2021	INV	PD	MISC	
CHECK DATE:	06/17/2021										

VENDOR INVOICE LIST

INVOICE	P.O.	INV DATE	WARRANT	CHECK #	INVOICE NET	PAID AMOUNT	DUE DATE	TYPE	STS	DESCR
257 BIO-TRON INC										
40322		06/18/2021	210624	358039	1,360.00	1,360.00	06/18/2021	INV	PD	MISC
CHECK DATE: 06/24/2021										
4200 BLUE CROSS BLUE SHIELD										
BCBS210603		06/03/2021		2967	2,124,911.26	2,124,911.26	06/03/2021	DIR	PD	MARCH-
CHECK DATE: 06/03/2021										
16594 BLUE OCEANS SATELLITE SYSTEMS INC (SKYHAWK)										
21840	21000140	06/01/2021	210603	357603	1,883.50	1,883.50	06/02/2021	INV	PD	GPS/AV
CHECK DATE: 06/03/2021										
10938 BORGRA, KEITH										
2021 CDL		06/18/2021	210624	358040	60.00	60.00	06/18/2021	INV	PD	2021 C
CHECK DATE: 06/24/2021										
15486 BRANDT EXCAVATING INC										
BEI-PAY01-052621	21000048	05/26/2021	210624	358041	41,783.62	41,783.62	06/21/2021	INV	PD	Reedwo
CHECK DATE: 06/24/2021										
BEI-PAY03&FINAL60421	21000184	06/04/2021	210624	358041	243,696.57	243,696.57	06/21/2021	INV	PD	Lead S
CHECK DATE: 06/24/2021										
BEI-PAY1-052621	21000046	05/26/2021	210624	358041	265,419.99	265,419.99	06/21/2021	INV	PD	Floren
CHECK DATE: 06/24/2021										
BEI02-051021	21000184	05/10/2021	210603	357604	274,379.85	274,379.85	05/26/2021	INV	PD	Lead S
CHECK DATE: 06/03/2021										
					825,280.03					
7174 BRANIFF COMMUNICATIONS INC										
0033393		06/10/2021	210617	357887	4,885.00	4,885.00	06/10/2021	INV	PD	MISC
CHECK DATE: 06/17/2021										
15556 BROCK INDUSTRIAL SERVICES LLC										
1-3100970		06/10/2021	210617	357888	1,300.00	1,300.00	06/10/2021	INV	PD	MISC
CHECK DATE: 06/17/2021										
14050 BURRIS EQUIPMENT CO										
SW3001259-1		06/02/2021	210610	357718	418.91	418.91	06/02/2021	INV	PD	MISC

VENDOR INVOICE LIST

INVOICE	P.O.	INV DATE	WARRANT	CHECK #	INVOICE NET	PAID AMOUNT	DUE DATE	TYPE	STS	DESCR
CHECK DATE: 06/10/2021										
15003 CAGLE, MICHAEL										
06/06/21-06/08/21		06/18/2021	210624	358042	98.49	98.49	06/18/2021	INV PD	MISC	
CHECK DATE: 06/24/2021										
517 CALEA COMM ON ACCREDITATION FOR LAW										
2021 CALEA		06/18/2021	210624	358043	5,630.00	5,630.00	06/18/2021	INV PD	MISC	
CHECK DATE: 06/24/2021										
13340 CALL ONE										
416776		06/10/2021	210617	357889	4,555.02	4,555.02	06/10/2021	INV PD	MISC	
CHECK DATE: 06/17/2021										
15904 CALUMET CITY PLUMBING & HEATING CO INC										
46572	21000255	05/31/2021	210617	357890	2,200.00	2,200.00	06/14/2021	INV PD	Large	
CHECK DATE: 06/17/2021										
16871 CANINE DEVELOPMENT GROUP/ PACKTRACK										
283-22		06/10/2021	210617	357891	490.00	490.00	06/10/2021	INV PD	06/04/	
CHECK DATE: 06/17/2021										
17483 CAPPARELLI, JAMES V										
04/30/2021		06/18/2021	210624	358044	239.37	239.37	06/18/2021	INV PD	MISC	
CHECK DATE: 06/24/2021										
10702 CARLIN HORTICULTURAL SUPPLY										
5001837-00		06/02/2021	210610	357719	157.20	157.20	06/02/2021	INV PD	MISC	
CHECK DATE: 06/10/2021										
11996 CARUS CORPORATION										
SLS 10092037	21000068	05/13/2021	210603	357605	1,796.56	1,796.56	05/26/2021	INV PD	Wells-	
CHECK DATE: 06/03/2021										
SLS 10092226	21000069	05/21/2021	210603	357605	1,235.45	1,235.45	05/26/2021	INV PD	WELLS-	
CHECK DATE: 06/03/2021										
SLS 10092227	21000068	05/21/2021	210603	357605	1,734.00	1,734.00	05/26/2021	INV PD	Wells-	
CHECK DATE: 06/03/2021										

VENDOR INVOICE LIST

INVOICE	P.O.	INV DATE	WARRANT	CHECK #	INVOICE NET	PAID	AMOUNT	DUE DATE	TYPE	STS	DESCR
SLS 10092228 CHECK DATE: 06/03/2021	21000069	05/21/2021	210603	357605	1,090.39	1,090.39	05/26/2021	INV	PD		WELLS-
SLS 10092229 CHECK DATE: 06/03/2021	21000068	05/21/2021	210603	357605	1,510.96	1,510.96	05/26/2021	INV	PD		WELLS-
SLS 10092230 CHECK DATE: 06/17/2021	21000069	05/21/2021	210617	357892	1,246.61	1,246.61	06/14/2021	INV	PD		WELLS-
SLS 10092231 CHECK DATE: 06/17/2021	21000068	05/21/2021	210617	357892	1,759.84	1,759.84	06/14/2021	INV	PD		WELLS-
					10,373.81						
11714 CASE LOTS INC											
5039 CHECK DATE: 06/17/2021		06/10/2021	210617	357893	1,771.40	1,771.40	06/10/2021	INV	PD		MISC
5040 CHECK DATE: 06/17/2021		06/10/2021	210617	357893	1,643.90	1,643.90	06/10/2021	INV	PD		MISC
5132 CHECK DATE: 06/24/2021		06/18/2021	210624	358045	454.30	454.30	06/18/2021	INV	PD		MISC
					3,869.60						
16745 CASTLE LEGAL LLC											
20897-8 CHECK DATE: 06/10/2021		06/02/2021	210610	357720	37,870.49	37,870.49	06/02/2021	INV	PD		05/03/
7617 CDWG COMPUTER CENTERS											
D799893 CHECK DATE: 06/03/2021		05/26/2021	210603	357606	591.30	591.30	05/26/2021	INV	PD		MISC
D872403 CHECK DATE: 06/03/2021		05/26/2021	210603	357606	355.96	355.96	05/26/2021	INV	PD		MISC
F505995 CHECK DATE: 06/17/2021		06/10/2021	210617	357894	318.35	318.35	06/10/2021	INV	PD		MISC
					1,265.61						
13985 CENTRAL CLEANERS INC											
2417 CHECK DATE: 06/24/2021	21000070	06/01/2021	210624	358046	22.80	22.80	06/21/2021	INV	PD		LAUNDR
2418 CHECK DATE: 06/24/2021	21000070	06/01/2021	210624	358046	22.80	22.80	06/21/2021	INV	PD		LAUNDR

VENDOR INVOICE LIST

INVOICE	P.O.	INV DATE	WARRANT	CHECK #	INVOICE NET	PAID	AMOUNT	DUE DATE	TYPE	STS	DESCR
2419		21000070 06/01/2021	210624	358046	25.50		25.50	06/21/2021	INV	PD	LAUNDR
CHECK DATE: 06/24/2021											
2420		21000070 06/01/2021	210624	358046	39.30		39.30	06/21/2021	INV	PD	LAUNDR
CHECK DATE: 06/24/2021											
2421		21000070 06/01/2021	210624	358046	28.30		28.30	06/21/2021	INV	PD	LAUNDR
CHECK DATE: 06/24/2021											
2457		21000070 06/01/2021	210624	358046	35.00		35.00	06/21/2021	INV	PD	LAUNDR
CHECK DATE: 06/24/2021											
17034 CEP AMERICA ILLINOIS LLP				173.70							
I22 172307		05/26/2021	210603	357607	139.90		139.90	05/26/2021	INV	PD	MISC
CHECK DATE: 06/03/2021											
450 CHIEF OF FIRE											
06/03/2021		06/02/2021	210610	357721	101.65		101.65	06/02/2021	INV	PD	PETTY
CHECK DATE: 06/10/2021											
06/22/2021		06/18/2021	210624	358047	128.76		128.76	06/18/2021	INV	PD	PETTY
CHECK DATE: 06/24/2021											
13667 CINTAS CORPORATION NO 2 UNIFORMS				230.41							
4084874964		06/02/2021	210610	357722	84.49		84.49	06/02/2021	INV	PD	MISC
CHECK DATE: 06/10/2021											
4085292587		06/02/2021	210610	357722	211.28		211.28	06/02/2021	INV	PD	MISC
CHECK DATE: 06/10/2021											
4085565437		06/02/2021	210610	357722	84.49		84.49	06/02/2021	INV	PD	MISC
CHECK DATE: 06/10/2021											
4086013145		06/02/2021	210610	357722	286.94		286.94	06/02/2021	INV	PD	MISC
CHECK DATE: 06/10/2021											
4086144690		06/10/2021	210617	357895	210.93		210.93	06/10/2021	INV	PD	MISC
CHECK DATE: 06/17/2021											
4086591622		06/10/2021	210617	357895	222.94		222.94	06/10/2021	INV	PD	MISC
CHECK DATE: 06/17/2021											
13383 CINTAS FIRE PROTECTION				1,101.07							
0F94624930		05/26/2021	210603	357608	410.47		410.47	05/26/2021	INV	PD	MISC

VENDOR INVOICE LIST

INVOICE	P.O.	INV DATE	WARRANT	CHECK #	INVOICE NET	PAID AMOUNT	DUE DATE	TYPE	STS	DESCR
CHECK DATE: 06/03/2021										
0F94626501		05/26/2021	210603	357608	130.70	130.70	05/26/2021	INV	PD	MISC
CHECK DATE: 06/03/2021										
0F94626877		06/10/2021	210617	357896	680.31	680.31	06/10/2021	INV	PD	MISC
CHECK DATE: 06/17/2021										
0F94627808		06/18/2021	210624	358048	43.97	43.97	06/18/2021	INV	PD	MISC
CHECK DATE: 06/24/2021										
17336 CIORBA GROUP INC					1,265.45					
1-25563	21000088	05/13/2021	210603	50547	7,718.99	7,718.99	05/26/2021	INV	PD	PH1 En
CHECK DATE: 06/03/2021										
2-25618	21000088	06/08/2021	210624	50553	17,188.12	17,188.12	06/23/2021	INV	PD	PH1 En
CHECK DATE: 06/24/2021										
472 CITY OF CREST HILL					24,907.11					
MAY 2021		06/10/2021	210617	357897	8,038.11	8,038.11	06/10/2021	INV	PD	MISC
CHECK DATE: 06/17/2021										
17097 CITY OF LOCKPORT										
04/15/21-05/14/21		05/26/2021	210603	357609	6,268.13	6,268.13	05/26/2021	INV	PD	ACCOUN
CHECK DATE: 06/03/2021										
15245 CLARK BAIRD SMITH LLP										
14035		06/10/2021	210617	357898	23,906.25	23,906.25	06/10/2021	INV	PD	05/03/
CHECK DATE: 06/17/2021										
5602 CLARKE ENVIRONMENTAL MOSQUITO										
1015914	21000477	06/14/2021	210624	358049	34,383.00	34,383.00	06/21/2021	INV	PD	2021 M
CHECK DATE: 06/24/2021										
14112 CLS BACKGROUND INVESTIGATIONS										
10452		06/02/2021	210610	357723	482.85	482.85	06/02/2021	INV	PD	MISC
CHECK DATE: 06/10/2021										
17094 COEO SOLUTIONS LLC										

VENDOR INVOICE LIST

INVOICE	P.O.	INV DATE	WARRANT	CHECK #	INVOICE NET	PAID	AMOUNT DUE DATE	TYPE	STS	DESCR
1052156		06/10/2021	210617	357899	1,026.22	1,026.22	06/10/2021	INV PD	MISC	
CHECK DATE: 06/17/2021										
513 COLUMBIA PIPE & SUPPLY CO										
3594744		06/10/2021	210617	357900	527.16	527.16	06/10/2021	INV PD	MISC	
CHECK DATE: 06/17/2021										
10220 COMCAST										
122432854		05/26/2021	210603	357610	3,574.00	3,574.00	05/26/2021	INV PD	MISC	
CHECK DATE: 06/03/2021										
8771 20 142 1392634		06/02/2021	210610	357724	52.56	52.56	06/02/2021	INV PD	MISC	
CHECK DATE: 06/10/2021										
					3,626.56					
17443 COMMAND MECHANICAL GROUP LLC										
1530-04		05/26/2021	210603	357611	615.00	615.00	05/26/2021	INV PD	MISC	
CHECK DATE: 06/03/2021										
1530-05		05/26/2021	210603	357611	707.50	707.50	05/26/2021	INV PD	MISC	
CHECK DATE: 06/03/2021										
1530-06		05/26/2021	210603	357611	1,445.11	1,445.11	05/26/2021	INV PD	MISC	
CHECK DATE: 06/03/2021										
1530-07		06/10/2021	210617	357901	1,714.31	1,714.31	06/10/2021	INV PD	MISC	
CHECK DATE: 06/17/2021										
1530-08		06/10/2021	210617	357901	2,270.00	2,270.00	06/10/2021	INV PD	MISC	
CHECK DATE: 06/17/2021										
1530-09		06/10/2021	210617	357901	1,958.75	1,958.75	06/10/2021	INV PD	MISC	
CHECK DATE: 06/17/2021										
1530-10		06/10/2021	210617	357901	1,856.25	1,856.25	06/10/2021	INV PD	MISC	
CHECK DATE: 06/17/2021										
1530-11		06/10/2021	210617	357901	1,939.26	1,939.26	06/10/2021	INV PD	MISC	
CHECK DATE: 06/17/2021										
					12,506.18					
523 COMMONWEALTH EDISON CO										
0024504014		06/10/2021	210617	357902	38.77	38.77	06/10/2021	INV PD	1S NEW	
CHECK DATE: 06/17/2021										
0094103134		06/02/2021	210610	357725	95.45	95.45	06/02/2021	INV PD	SS FAI	
CHECK DATE: 06/10/2021										

VENDOR INVOICE LIST

INVOICE	P.O.	INV DATE	WARRANT	CHECK #	INVOICE NET	PAID	AMOUNT	DUE DATE	TYPE	STS	DESCR
0094424012 CHECK DATE: 06/10/2021		06/02/2021	210610	357725	256.59		256.59	06/02/2021	INV PD	SS	BRU
0094434018 CHECK DATE: 06/10/2021		06/02/2021	210610	357725	207.71		207.71	06/02/2021	INV PD	NS	DAR
0094646018 CHECK DATE: 06/10/2021		06/02/2021	210610	357725	160.65		160.65	06/02/2021	INV PD	WS	TOW
0169088037 CHECK DATE: 06/03/2021		05/26/2021	210603	357612	27.13		27.13	05/26/2021	INV PD	2649	L
0212094025 CHECK DATE: 06/03/2021		05/26/2021	210603	357612	13,885.31		13,885.31	05/26/2021	INV PD	RATE 2	
0234161089 CHECK DATE: 06/10/2021		06/02/2021	210610	357725	39.07		39.07	06/02/2021	INV PD		SIGNAL
0243069230 CHECK DATE: 06/17/2021		06/10/2021	210617	357902	110.17		110.17	06/10/2021	INV PD	TEMP 6	
0384304018 CHECK DATE: 06/03/2021		05/26/2021	210603	357612	846.48		846.48	05/26/2021	INV PD	1 S	PR
0384305015 CHECK DATE: 06/03/2021		05/26/2021	210603	357612	122.21		122.21	05/26/2021	INV PD	123	SO
0423147246 CHECK DATE: 06/03/2021		05/26/2021	210603	357612	402.22		402.22	05/26/2021	INV PD	3500	C
0549091250 CHECK DATE: 06/10/2021		06/02/2021	210610	357725	285.51		285.51	06/02/2021	INV PD	2 N	MI
0630653002 CHECK DATE: 06/03/2021		05/26/2021	210603	357612	111.25		111.25	05/26/2021	INV PD	815	CA
0885141033 CHECK DATE: 06/10/2021		06/02/2021	210610	357725	25.35		25.35	06/02/2021	INV PD	300	YO
0899154020 CHECK DATE: 06/24/2021		06/18/2021	210624	358050	7,589.03		7,589.03	06/18/2021	INV PD	107	TW
1031161011 CHECK DATE: 06/17/2021		06/10/2021	210617	357902	717.82		717.82	06/10/2021	INV PD	#1 250	
1051133013 CHECK DATE: 06/03/2021		05/26/2021	210603	357612	13.63		13.63	05/26/2021	INV PD	0	BLAC
1071000042 CHECK DATE: 06/17/2021		06/10/2021	210617	357902	15,241.53		15,241.53	06/10/2021	INV PD	WELL	S
1115002028 CHECK DATE: 06/10/2021		06/02/2021	210610	357725	118.66		118.66	06/02/2021	INV PD	2500	M

VENDOR INVOICE LIST

INVOICE	P.O.	INV DATE	WARRANT	CHECK #	INVOICE NET	PAID	AMOUNT	DUE DATE	TYPE	STS	DESCR
1164114015		06/10/2021	210617	357902	355.20		355.20	06/10/2021	INV	PD	CENTER
CHECK DATE: 06/17/2021											
1182078058		06/10/2021	210617	357902	66.58		66.58	06/10/2021	INV	PD	612 RA
CHECK DATE: 06/17/2021											
1347085108		05/26/2021	210603	357612	33.75		33.75	05/26/2021	INV	PD	LITE R
CHECK DATE: 06/03/2021											
1355102118		06/10/2021	210617	357902	61.47		61.47	06/10/2021	INV	PD	LIFT 1
CHECK DATE: 06/17/2021											
1743022167		06/10/2021	210617	357902	22.03		22.03	06/10/2021	INV	PD	LITE 3
CHECK DATE: 06/17/2021											
1977044073		05/26/2021	210603	357612	172.00		172.00	05/26/2021	INV	PD	LITE R
CHECK DATE: 06/03/2021											
2074168006		06/02/2021	210610	357725	649.88		649.88	06/02/2021	INV	PD	BLDG,
CHECK DATE: 06/10/2021											
2109159053		06/10/2021	210617	357902	109.90		109.90	06/10/2021	INV	PD	LIFT S
CHECK DATE: 06/17/2021											
2253008081		06/02/2021	210610	357725	224.13		224.13	06/02/2021	INV	PD	PARKIN
CHECK DATE: 06/10/2021											
2257118006		05/26/2021	210603	357612	5,178.36		5,178.36	05/26/2021	INV	PD	921 E
CHECK DATE: 06/03/2021											
2334073006		06/18/2021	210624	358050	145.96		145.96	06/18/2021	INV	PD	LITE R
CHECK DATE: 06/24/2021											
2948081018		06/10/2021	210617	357902	177.58		177.58	06/10/2021	INV	PD	0 ELLI
CHECK DATE: 06/17/2021											
3283079071		05/26/2021	210603	357612	233.37		233.37	05/26/2021	INV	PD	CASHEL
CHECK DATE: 06/03/2021											
3399041021		06/18/2021	210624	358050	66.82		66.82	06/18/2021	INV	PD	2532 O
CHECK DATE: 06/24/2021											
3404151009		05/26/2021	210603	357612	243,943.56		243,943.56	05/26/2021	INV	PD	1913 G
CHECK DATE: 06/03/2021											
3447160020		06/02/2021	210610	357725	59.96		59.96	06/02/2021	INV	PD	STREET
CHECK DATE: 06/10/2021											
3587106011		06/02/2021	210610	357725	147.52		147.52	06/02/2021	INV	PD	LITE,
CHECK DATE: 06/10/2021											
4260081010		06/02/2021	210610	357725	104.89		104.89	06/02/2021	INV	PD	WATER
CHECK DATE: 06/10/2021											
4647051076		05/26/2021	210603	357612	97.68		97.68	05/26/2021	INV	PD	MISSIO

VENDOR INVOICE LIST

INVOICE	P.O.	INV DATE	WARRANT	CHECK #	INVOICE NET	PAID	AMOUNT	DUE DATE	TYPE	STS	DESCR
CHECK DATE: 06/03/2021											
4677134006		05/26/2021	210603	357612	15.03	15.03	05/26/2021	INV PD	RT/23		
CHECK DATE: 06/03/2021											
4739132028		06/18/2021	210624	358050	86.55	86.55	06/18/2021	INV PD	LITE R		
CHECK DATE: 06/24/2021											
4758040018		05/26/2021	210603	357612	127.91	127.91	05/26/2021	INV PD	OW BLU		
CHECK DATE: 06/03/2021											
4827058055		06/18/2021	210624	358050	2,402.77	2,402.77	06/18/2021	INV PD	WELL 2		
CHECK DATE: 06/24/2021											
6321071047		06/02/2021	210610	357725	34.82	34.82	06/02/2021	INV PD	ST LOU		
CHECK DATE: 06/10/2021											
6371123014		06/02/2021	210610	357725	509.15	509.15	06/02/2021	INV PD	3100 E		
CHECK DATE: 06/10/2021											
7122105003		06/10/2021	210617	357902	421.26	421.26	06/10/2021	INV PD	2620 W		
CHECK DATE: 06/17/2021											
7164074049		06/02/2021	210610	357725	59.16	59.16	06/02/2021	INV PD	LITE 1		
CHECK DATE: 06/10/2021											
7587032038		05/26/2021	210603	357612	2,770.75	2,770.75	05/26/2021	INV PD	4375 B		
CHECK DATE: 06/03/2021											
9158226002		06/02/2021	210610	357725	24.70	24.70	06/02/2021	INV PD	NS CAS		
CHECK DATE: 06/10/2021											
9158227036		06/02/2021	210610	357725	412.93	412.93	06/02/2021	INV PD	10 S C		
CHECK DATE: 06/10/2021											
9158228042		06/02/2021	210610	357725	104.23	104.23	06/02/2021	INV PD	10 S C		
CHECK DATE: 06/10/2021											
9158229012		06/02/2021	210610	357725	110.25	110.25	06/02/2021	INV PD	10 S C		
CHECK DATE: 06/10/2021											
9410218039		06/02/2021	210610	357725	43.24	43.24	06/02/2021	INV PD	1 E CA		
CHECK DATE: 06/10/2021											
9410326009		06/10/2021	210617	357902	25.28	25.28	06/10/2021	INV PD	WS SCO		
CHECK DATE: 06/17/2021											
9410471009		06/10/2021	210617	357902	25.28	25.28	06/10/2021	INV PD	ES MIC		
CHECK DATE: 06/17/2021											
9587089011		05/26/2021	210603	357612	49.99	49.99	05/26/2021	INV PD	0 LAWR		
CHECK DATE: 06/03/2021											

VENDOR INVOICE LIST

INVOICE	P.O.	INV DATE	WARRANT	CHECK #	INVOICE NET	PAID AMOUNT	DUE DATE	TYPE	STS	DESCR
546 CONSTRUCTION BY CAMCO INC					299,368.48					
6809	21000552	06/01/2021	210610	357726	30,696.53	30,696.53	06/04/2021	INV	PD	Youngs
CHECK DATE: 06/10/2021										
10244 CONTINENTAL RESEARCH CORP										
0026685		06/02/2021	210610	357727	738.91	738.91	06/02/2021	INV	PD	MISC
CHECK DATE: 06/10/2021										
0026889		06/02/2021	210610	357727	1,278.81	1,278.81	06/02/2021	INV	PD	MISC
CHECK DATE: 06/10/2021										
5010 COOK COUNTY SHERIFF'S POLICE					2,017.72					
06/03/2021		06/02/2021	210610	357728	60.00	60.00	06/02/2021	INV	PD	MISC
CHECK DATE: 06/10/2021										
13860 COPS TESTING SERVICE INC										
106530		06/10/2021	210617	357903	425.00	425.00	06/10/2021	INV	PD	MISC
CHECK DATE: 06/17/2021										
15872 CORE & MAIN LP										
N914086	21000254	04/22/2021	210617	357904	59,448.00	59,448.00	06/14/2021	INV	PD	2021 M
CHECK DATE: 06/17/2021										
N937219	21000651	04/22/2021	210603	357613	20,667.00	20,667.00	05/26/2021	INV	PD	PURCHA
CHECK DATE: 06/03/2021										
17438 COREY, JASON					80,115.00					
05/28/21-05/29/21		06/18/2021	210624	358051	112.70	112.70	06/18/2021	INV	PD	MISC
CHECK DATE: 06/24/2021										
15046 XOCHILT CORREA										
2021 PREVENTATIVE CA		06/02/2021	210610	357729	200.00	200.00	06/02/2021	INV	PD	2021 P
CHECK DATE: 06/10/2021										
15588 COSGROVE CONSTRUCTION INC										
102265	21000645	06/02/2021	210617	357905	7,950.00	7,950.00	06/10/2021	INV	PD	Prep a

VENDOR INVOICE LIST

INVOICE	P.O.	INV DATE	WARRANT	CHECK #	INVOICE NET	PAID	AMOUNT	DUE DATE	TYPE	STS	DESCR
CHECK DATE: 06/17/2021											
576 CRESCENT ELECTRIC SUPPLY											
S509153717.001		06/02/2021	210610	357730	2,943.60	2,943.60		06/02/2021	INV	PD	MISC
CHECK DATE: 06/10/2021											
17065 CULPEPPERS LAWN WORKS											
619704		06/10/2021	210617	357906	1,760.00	1,760.00		06/10/2021	INV	PD	MISC
CHECK DATE: 06/17/2021											
619706		06/10/2021	210617	357906	200.00	200.00		06/10/2021	INV	PD	MISC
CHECK DATE: 06/17/2021											
619707		06/10/2021	210617	357906	225.00	225.00		06/10/2021	INV	PD	MISC
CHECK DATE: 06/17/2021											
619708		06/10/2021	210617	357906	150.00	150.00		06/10/2021	INV	PD	MISC
CHECK DATE: 06/17/2021											
619711		06/10/2021	210617	357906	150.00	150.00		06/10/2021	INV	PD	MISC
CHECK DATE: 06/17/2021											
619712		06/10/2021	210617	357906	525.00	525.00		06/10/2021	INV	PD	MISC
CHECK DATE: 06/17/2021											
619713		06/10/2021	210617	357906	150.00	150.00		06/10/2021	INV	PD	MISC
CHECK DATE: 06/17/2021											
619714		06/10/2021	210617	357906	150.00	150.00		06/10/2021	INV	PD	MISC
CHECK DATE: 06/17/2021											
619715		06/10/2021	210617	357906	150.00	150.00		06/10/2021	INV	PD	MISC
CHECK DATE: 06/17/2021											
991893		05/26/2021	210603	357614	350.00	350.00		05/26/2021	INV	PD	MISC
CHECK DATE: 06/03/2021											
998178		06/10/2021	210617	357906	385.00	385.00		06/10/2021	INV	PD	MISC
CHECK DATE: 06/17/2021											
998186		05/26/2021	210603	357614	150.00	150.00		05/26/2021	INV	PD	MISC
CHECK DATE: 06/03/2021											
998189		05/26/2021	210603	357614	150.00	150.00		05/26/2021	INV	PD	MISC
CHECK DATE: 06/03/2021											
998190		05/26/2021	210603	357614	350.00	350.00		05/26/2021	INV	PD	MISC
CHECK DATE: 06/03/2021											
998191		05/26/2021	210603	357614	125.00	125.00		05/26/2021	INV	PD	MISC
CHECK DATE: 06/03/2021											

VENDOR INVOICE LIST

INVOICE	P.O.	INV DATE	WARRANT	CHECK #	INVOICE NET	PAID AMOUNT	DUE DATE	TYPE	STS	DESCR
998195	21000624	05/27/2021	210617	357906	3,000.00	3,000.00	06/14/2021	INV	PD	CITY L
CHECK DATE:	06/17/2021									
998195-A	21000625	05/27/2021	210617	357906	2,400.00	2,400.00	06/14/2021	INV	PD	CITY B
CHECK DATE:	06/17/2021									
998196		06/10/2021	210617	357906	100.00	100.00	06/10/2021	INV	PD	MISC
CHECK DATE:	06/17/2021									
998197		06/10/2021	210617	357906	600.00	600.00	06/10/2021	INV	PD	MISC
CHECK DATE:	06/17/2021									
998198		05/26/2021	210603	357614	100.00	100.00	05/26/2021	INV	PD	MISC
CHECK DATE:	06/03/2021									
998199		06/10/2021	210617	357906	200.00	200.00	06/10/2021	INV	PD	MISC
CHECK DATE:	06/17/2021									
998200		05/26/2021	210603	357614	125.00	125.00	05/26/2021	INV	PD	MISC
CHECK DATE:	06/03/2021									
9721 CYLINDERS INC					11,495.00					
10249		06/10/2021	210617	357907	956.79	956.79	06/10/2021	INV	PD	MISC
CHECK DATE:	06/17/2021									
599 D CONSTRUCTION INC										
3422	21000138	05/27/2021	210610	357731	2,629.20	2,629.20	06/04/2021	INV	PD	2020 B
CHECK DATE:	06/10/2021									
17464 D'ORAZIO FORD										
D20489	21000648	06/01/2021	210603	357616	20,750.00	20,750.00	06/02/2021	INV	PD	Three
CHECK DATE:	06/03/2021									
D20491	21000648	06/01/2021	210603	357615	20,750.00	20,750.00	06/02/2021	INV	PD	Three
CHECK DATE:	06/03/2021									
D20532	21000648	06/01/2021	210603	357617	20,750.00	20,750.00	06/02/2021	INV	PD	Three
CHECK DATE:	06/03/2021									
16882 DACRA ADJUDICATION SYSTEMS LLC					62,250.00					
DT2021-05-32		06/02/2021	210610	357732	2,750.00	2,750.00	06/02/2021	INV	PD	MAY 20
CHECK DATE:	06/10/2021									

VENDOR INVOICE LIST

INVOICE	P.O.	INV DATE	WARRANT	CHECK #	INVOICE NET	PAID AMOUNT	DUE DATE	TYPE	STS	DESCR
9297 DENGLER, CODY										
2021 PREVENTATIVE CA CHECK DATE: 06/10/2021		06/02/2021	210610	357733	200.00	200.00	06/02/2021	INV PD	2021	P
16097 DIRECT ENERGY BUSINESS										
1680735 CHECK DATE: 06/03/2021		05/26/2021	210603	357618	6,054.69	6,054.69	05/26/2021	INV PD	1301	F
1680755 CHECK DATE: 06/24/2021		06/18/2021	210624	358052	13,215.28	13,215.28	06/18/2021	INV PD	107	TW
1680770 CHECK DATE: 06/10/2021		06/02/2021	210610	357734	82.74	82.74	06/02/2021	INV PD	3201	M
1680771 CHECK DATE: 06/03/2021		05/26/2021	210603	357618	.34	.34	05/26/2021	INV PD	LITE	R
1680775 CHECK DATE: 06/10/2021		06/02/2021	210610	357734	7,976.78	7,976.78	06/02/2021	INV PD	921	E
1680778 CHECK DATE: 06/03/2021		05/26/2021	210603	357618	18,214.34	18,214.34	05/26/2021	INV PD	4000	C
1680781 CHECK DATE: 06/03/2021		05/26/2021	210603	357618	12,906.75	12,906.75	05/26/2021	INV PD	8901	J
1680783 CHECK DATE: 06/03/2021		05/26/2021	210603	357618	21,492.03	21,492.03	05/26/2021	INV PD	1021	M
1680786 CHECK DATE: 06/03/2021		05/26/2021	210603	357618	10,204.80	10,204.80	05/26/2021	INV PD	2605	I
1680806 CHECK DATE: 06/03/2021		05/26/2021	210603	357618	5,927.86	5,927.86	05/26/2021	INV PD	0	ROSA
1680807 CHECK DATE: 06/03/2021		05/26/2021	210603	357618	123.90	123.90	05/26/2021	INV PD	21D251	
1680826 CHECK DATE: 06/03/2021		05/26/2021	210603	357618	3,083.84	3,083.84	05/26/2021	INV PD	4375	B
1680844 CHECK DATE: 06/03/2021		05/26/2021	210603	357618	10.87	10.87	05/26/2021	INV PD	0	S MC
				99,294.22						
15943 DISH NETWORK LLC										
8255 7070 8912 0039 CHECK DATE: 06/17/2021		06/10/2021	210617	357908	89.04	89.04	06/10/2021	INV PD	MISC	

VENDOR INVOICE LIST

INVOICE	P.O.	INV DATE	WARRANT	CHECK #	INVOICE NET	PAID	AMOUNT	DUE DATE	TYPE	STS	DESCR
13221 DIVE RIGHT IN SCUBA											
168767		06/02/2021	210610	357735	429.90	429.90	06/02/2021	INV	PD	MISC	
CHECK DATE: 06/10/2021											
15623 LARRY DODGE											
01/2021-04/2021		06/18/2021	210624	358053	105.00	105.00	06/18/2021	INV	PD	MISC	
CHECK DATE: 06/24/2021											
17206 DONAHUE & ROSE PC											
475	21000338	06/03/2021	210624	358054	49,950.00	49,950.00	06/21/2021	INV	PD	Legal	
CHECK DATE: 06/24/2021											
12431 DONOHUE & ASSOCIATES INC											
12606-67	21000178	06/04/2021	210610	357736	1,610.00	1,610.00	06/07/2021	INV	PD	2021 I	
CHECK DATE: 06/10/2021											
13320-41	21000200	05/07/2021	210624	358055	14,777.50	14,777.50	06/21/2021	INV	PD	Phosph	
CHECK DATE: 06/24/2021											
13320-42	21000200	06/04/2021	210624	358055	12,040.00	12,040.00	06/21/2021	INV	PD	Phosph	
CHECK DATE: 06/24/2021											
					28,427.50						
16144 B AND J BAKING											
1121-23		06/10/2021	210617	357909	19.48	19.48	06/10/2021	INV	PD	MISC	
CHECK DATE: 06/17/2021											
1864-31		06/02/2021	210610	357737	42.96	42.96	06/02/2021	INV	PD	MISC	
CHECK DATE: 06/10/2021											
					62.44						
15300 DRAIN, MICHAEL											
05/05/2021		06/02/2021	210610	357738	19.22	19.22	06/02/2021	INV	PD	MISC	
CHECK DATE: 06/10/2021											
15341 BRADLEY DUBS											
05/06/2021		05/26/2021	210603	357619	40.00	40.00	05/26/2021	INV	PD	MISC	
CHECK DATE: 06/03/2021											
11756 DUPAGE MEDICAL GROUP											

VENDOR INVOICE LIST

INVOICE	P.O.	INV DATE	WARRANT	CHECK #	INVOICE NET	PAID	AMOUNT DUE DATE	TYPE	STS	DESCR
613763827		06/02/2021	210610	357739	197.47	197.47	06/02/2021	INV	PD	MISC
CHECK DATE: 06/10/2021										
711 E H WACHS CO										
INV190645		06/18/2021	210624	358056	340.16	340.16	06/18/2021	INV	PD	MISC
CHECK DATE: 06/24/2021										
14310 EATON JEREMIAH										
FALL 2020		05/26/2021	210603	357620	774.41	774.41	05/26/2021	INV	PD	MISC
CHECK DATE: 06/03/2021										
SPRING 2021		05/26/2021	210603	357620	1,476.81	1,476.81	05/26/2021	INV	PD	MISC
CHECK DATE: 06/03/2021										
				2,251.22						
13643 EJ USA INC										
110210031324		05/26/2021	210603	357621	319.27	319.27	05/26/2021	INV	PD	MISC
CHECK DATE: 06/03/2021										
110210032381		05/26/2021	210603	357621	100.00	100.00	05/26/2021	INV	PD	MISC
CHECK DATE: 06/03/2021										
110210034132		05/26/2021	210603	357621	1,586.00	1,586.00	05/26/2021	INV	PD	MISC
CHECK DATE: 06/03/2021										
110210034178		05/26/2021	210603	357621	2,807.49	2,807.49	05/26/2021	INV	PD	MISC
CHECK DATE: 06/03/2021										
110210035055		05/26/2021	210603	357621	1,014.20	1,014.20	05/26/2021	INV	PD	MISC
CHECK DATE: 06/03/2021										
				5,826.96						
15389 ELEMENT GRAPHICS & DESIGN INC										
17058		06/02/2021	210610	357740	912.84	912.84	06/02/2021	INV	PD	MISC
CHECK DATE: 06/10/2021										
17402		06/18/2021	210624	358057	103.51	103.51	06/18/2021	INV	PD	MISC
CHECK DATE: 06/24/2021										
17432		06/18/2021	210624	358057	84.96	84.96	06/18/2021	INV	PD	MISC
CHECK DATE: 06/24/2021										
17588		06/02/2021	210610	357740	785.00	785.00	06/02/2021	INV	PD	MISC
CHECK DATE: 06/10/2021										
17673		06/18/2021	210624	358057	333.06	333.06	06/18/2021	INV	PD	MISC
CHECK DATE: 06/24/2021										

VENDOR INVOICE LIST

INVOICE	P.O.	INV DATE	WARRANT	CHECK #	INVOICE NET	PAID	AMOUNT	DUE DATE	TYPE	STS	DESCR
740 ELENS & MAICHIN ROOFING					2,219.37						
7582		05/26/2021	210603	357622	750.00	750.00	05/26/2021	INV	PD	MISC	
CHECK DATE: 06/03/2021											
7605		06/02/2021	210610	357741	725.49	725.49	06/02/2021	INV	PD	MISC	
CHECK DATE: 06/10/2021											
13620 ELEVATOR INSPECTION SERVICES INC					1,475.49						
101413		06/02/2021	210610	357742	1,200.00	1,200.00	06/02/2021	INV	PD	MISC	
CHECK DATE: 06/10/2021											
13992 ELLENBERGER DEREK J											
SPRING 2021		06/02/2021	210610	357743	861.00	861.00	06/02/2021	INV	PD	MISC	
CHECK DATE: 06/10/2021											
7582 ELLIOTT ELECTRIC INC											
25339		05/26/2021	210603	357623	2,660.00	2,660.00	05/26/2021	INV	PD	MISC	
CHECK DATE: 06/03/2021											
25340		05/26/2021	210603	357623	967.30	967.30	05/26/2021	INV	PD	MISC	
CHECK DATE: 06/03/2021											
25341		05/26/2021	210603	357623	1,711.71	1,711.71	05/26/2021	INV	PD	MISC	
CHECK DATE: 06/03/2021											
25342		05/26/2021	210603	357623	1,175.00	1,175.00	05/26/2021	INV	PD	MISC	
CHECK DATE: 06/03/2021											
25343		05/26/2021	210603	357623	960.00	960.00	05/26/2021	INV	PD	MISC	
CHECK DATE: 06/03/2021											
25457	21000451	05/28/2021	210624	358058	9,495.00	9,495.00	06/21/2021	INV	PD	Replac	
CHECK DATE: 06/24/2021											
5303 EMC EQUIPMENT MANAGEMENT COMPANY					16,969.01						
59213		06/10/2021	210617	357910	630.00	630.00	06/10/2021	INV	PD	MISC	
CHECK DATE: 06/17/2021											
752 ENGELMAN JOSEPH											

VENDOR INVOICE LIST

INVOICE	P.O.	INV DATE	WARRANT	CHECK #	INVOICE NET	PAID	AMOUNT	DUE DATE	TYPE	STS	DESCR
2021 CDL CHECK DATE: 06/10/2021		06/02/2021	210610	357744	60.00		60.00	06/02/2021	INV	PD	2021 C
15320 ENGINEERING RESOURCE ASSOC INC											
w2101600.02 CHECK DATE: 06/24/2021	21000021	06/15/2021	210624	358059	2,253.20		2,253.20	06/21/2021	INV	PD	NBIS S
13754 ENGINEERING SOLUTIONS TEAM CO											
#1 & FINAL CHECK DATE: 06/03/2021		05/26/2021	210603	357624	2,900.00		2,900.00	05/26/2021	INV	PD	MISC
9484 ENGLISH, DWAYNE											
05/23/21-05/26/21 CHECK DATE: 06/17/2021		06/10/2021	210617	357911	391.75		391.75	06/10/2021	INV	PD	MISC
6436 ERA - ENVIRONMENTAL RESOURCE ASSOC											
967950 CHECK DATE: 06/17/2021		06/10/2021	210617	357912	637.00		637.00	06/10/2021	INV	PD	MISC
15737 ETERNALLY GREEN LAWN CARE INC											
L60-421PM CHECK DATE: 06/10/2021	21000317	04/01/2021	210610	357745	375.00		375.00	06/04/2021	INV	PD	Ground
15011 TESTAMERICA LABORATORIES INC											
5000041600 CHECK DATE: 06/17/2021	21000226	06/07/2021	210617	357913	135.00		135.00	06/14/2021	INV	PD	LAB-In
11015 EXPERIAN INFORMATION SOLUTIONS, INC											
CD2202029246 CHECK DATE: 06/10/2021		06/02/2021	210610	357746	27.22		27.22	06/02/2021	INV	PD	MISC
791 FEDERAL EXPRESS CORP											
7-376-46640 CHECK DATE: 06/03/2021	21000213	05/19/2021	210603	357625	538.25		538.25	05/26/2021	INV	PD	Mailin
7-376-46640-A CHECK DATE: 06/03/2021		05/26/2021	210603	357625	30.44		30.44	05/26/2021	INV	PD	MISC
7-383-99566	21000089	05/26/2021	210603	357625	15.86		15.86	06/02/2021	INV	PD	2021 F

VENDOR INVOICE LIST

INVOICE	P.O.	INV DATE	WARRANT	CHECK #	INVOICE NET	PAID	AMOUNT	DUE DATE	TYPE	STS	DESCR
CHECK DATE:	06/03/2021										
7-383-99566-A	21000059	05/26/2021	210610	357747	13.61	13.61	06/04/2021	INV	PD	2021	P
CHECK DATE:	06/10/2021										
7-383-99566-B	21000213	05/26/2021	210603	357625	321.48	321.48	06/02/2021	INV	PD	Mailin	
CHECK DATE:	06/03/2021										
7-383-99566-C		06/02/2021	210610	357747	12.67	12.67	06/02/2021	INV	PD	MISC	
CHECK DATE:	06/10/2021										
7-390-99811		06/10/2021	210617	357914	16.61	16.61	06/10/2021	INV	PD	MISC	
CHECK DATE:	06/17/2021										
7-390-99811-A	21000213	06/02/2021	210617	357914	255.56	255.56	06/14/2021	INV	PD	Mailin	
CHECK DATE:	06/17/2021										
7-398-04961	21000089	06/09/2021	210617	357914	15.89	15.89	06/10/2021	INV	PD	2021	F
CHECK DATE:	06/17/2021										
7-398-04961-A	21000213	06/09/2021	210624	358060	690.50	690.50	06/21/2021	INV	PD	Mailin	
CHECK DATE:	06/24/2021										
7-405-38787	21000024	06/16/2021	210624	358060	16.16	16.16	06/21/2021	INV	PD	2021	B
CHECK DATE:	06/24/2021										
7-405-38787-B	21000004	06/16/2021	210624	358060	79.49	79.49	06/21/2021	INV	PD	2021	B
CHECK DATE:	06/24/2021										
16889 AMY FERRIS				2,006.52							
4/20/21 & 5/27/21											
CHECK DATE:	06/10/2021										
12460 FIRE SERVICE, INC.		06/02/2021	210610	357748	78.96	78.96	06/02/2021	INV	PD	MISC	
22913											
CHECK DATE:	06/10/2021										
13283 FIRST COMMUNITY BANK-WORKMANS COMP		06/02/2021	210610	357749	1,169.25	1,169.25	06/02/2021	INV	PD	MISC	
05/15/21-05/25/21											
CHECK DATE:	06/10/2021										
05/26/21-06/06/21		06/10/2021	210617	357915	31,958.97	31,958.97	06/10/2021	INV	PD	WRKS C	
CHECK DATE:	06/17/2021										
06/07/21-06/15/21		06/18/2021	210624	358061	11,966.15	11,966.15	06/18/2021	INV	PD	WRKS C	
CHECK DATE:	06/24/2021										

VENDOR INVOICE LIST

INVOICE	P.O.	INV DATE	WARRANT	CHECK #	INVOICE NET	PAID	AMOUNT	DUE DATE	TYPE	STS	DESCR
820 FIRST MIDWEST BANK					101,800.33						
21MR704		05/26/2021	210603	357626	25.70	25.70	05/26/2021	INV	PD	MISC	
CHECK DATE: 06/03/2021											
17458 FIRST RESPONDERS WELLNESS CENTER											
8648		05/26/2021	210603	357627	450.00	450.00	05/26/2021	INV	PD	MISC	
CHECK DATE: 06/03/2021											
8688		05/26/2021	210603	357627	450.00	450.00	05/26/2021	INV	PD	MISC	
CHECK DATE: 06/03/2021											
13897 FLAGS USA INC					900.00						
89388		06/02/2021	210610	357751	349.00	349.00	06/02/2021	INV	PD	MISC	
CHECK DATE: 06/10/2021											
4623 FLEET SAFETY SUPPLY											
76240		06/10/2021	210617	357916	215.11	215.11	06/10/2021	INV	PD	MISC	
CHECK DATE: 06/17/2021											
76618		06/18/2021	210624	358062	935.83	935.83	06/18/2021	INV	PD	MISC	
CHECK DATE: 06/24/2021											
76892		06/10/2021	210617	357916	399.98	399.98	06/10/2021	INV	PD	MISC	
CHECK DATE: 06/17/2021											
76962		06/10/2021	210617	357916	642.76	642.76	06/10/2021	INV	PD	MISC	
CHECK DATE: 06/17/2021											
13348 FLEXIBLE BENEFIT SERVICE CORP					2,193.68						
603652 B		06/10/2021	210617	357917	3,347.25	3,347.25	06/10/2021	INV	PD	ACCT #	
CHECK DATE: 06/17/2021											
FLEX210622		06/24/2021		2980	5,303.87	5,303.87	06/24/2021	DIR	PD	JUNE 1	
CHECK DATE: 06/24/2021											
FSA REIM-062115		06/21/2021		2979	21,042.36	21,042.36	06/21/2021	DIR	PD	MAY 21	
CHECK DATE: 06/21/2021											
13970 FLOORING GUYS, INC					29,693.48						

VENDOR INVOICE LIST

INVOICE	P.O.	INV DATE	WARRANT	CHECK #	INVOICE NET	PAID	AMOUNT	DUE DATE	TYPE	STS	DESCR
8489		06/02/2021	210610	357752	370.00		370.00	06/02/2021	INV	PD	MISC
CHECK DATE: 06/10/2021											
3950 FORT DEARBORN LIFE INSURANCE											
04/2021-05/2021		06/10/2021	210617	357918	200.00		200.00	06/10/2021	INV	PD	POLICY
CHECK DATE: 06/17/2021											
APRIL 2021		06/02/2021	210610	357753	17,024.90		17,024.90	06/02/2021	INV	PD	GROUP
CHECK DATE: 06/10/2021											
MAY 2021		06/10/2021	210617	357918	17,149.43		17,149.43	06/10/2021	INV	PD	GROUP
CHECK DATE: 06/17/2021											
				34,374.33							
10005 FREEDOM FIRST AID & SAFETY											
45240		06/10/2021	210617	357919	180.95		180.95	06/10/2021	INV	PD	MISC
CHECK DATE: 06/17/2021											
45786		05/26/2021	210603	357628	128.85		128.85	05/26/2021	INV	PD	MISC
CHECK DATE: 06/03/2021											
45787	21000066	05/21/2021	210603	357628	56.90		56.90	05/26/2021	INV	PD	FIRST
CHECK DATE: 06/03/2021											
45799	21000066	05/25/2021	210603	357628	156.50		156.50	05/26/2021	INV	PD	FIRST
CHECK DATE: 06/03/2021											
45800	21000066	05/25/2021	210603	357628	9.20		9.20	05/26/2021	INV	PD	FIRST
CHECK DATE: 06/03/2021											
45801	21000066	05/25/2021	210603	357628	105.50		105.50	05/26/2021	INV	PD	FIRST
CHECK DATE: 06/03/2021											
45802	21000066	05/25/2021	210603	357628	87.70		87.70	05/26/2021	INV	PD	FIRST
CHECK DATE: 06/03/2021											
45803	21000066	05/25/2021	210603	357628	35.35		35.35	05/26/2021	INV	PD	FIRST
CHECK DATE: 06/03/2021											
45804	21000066	05/25/2021	210603	357628	52.25		52.25	05/26/2021	INV	PD	FIRST
CHECK DATE: 06/03/2021											
45805	21000066	05/25/2021	210603	357628	60.50		60.50	05/26/2021	INV	PD	FIRST
CHECK DATE: 06/03/2021											
45806		05/26/2021	210603	357628	215.05		215.05	05/26/2021	INV	PD	MISC
CHECK DATE: 06/03/2021											
45807		05/26/2021	210603	357628	144.25		144.25	05/26/2021	INV	PD	MISC
CHECK DATE: 06/03/2021											

VENDOR INVOICE LIST

INVOICE	P.O.	INV DATE	WARRANT	CHECK #	INVOICE NET	PAID	AMOUNT	DUE DATE	TYPE	STS	DESCR
45808		05/26/2021	210603	357628	47.70		47.70	05/26/2021	INV	PD	MISC
CHECK DATE:	06/03/2021										
45809		05/26/2021	210603	357628	69.00		69.00	05/26/2021	INV	PD	MISC
CHECK DATE:	06/03/2021										
45810		06/02/2021	210610	357754	139.80		139.80	06/02/2021	INV	PD	MISC
CHECK DATE:	06/10/2021										
45815		06/02/2021	210610	357754	759.00		759.00	06/02/2021	INV	PD	MISC
CHECK DATE:	06/10/2021										
45825		06/02/2021	210610	357754	1,542.90		1,542.90	06/02/2021	INV	PD	MISC
CHECK DATE:	06/10/2021										
45865		06/02/2021	210610	357754	59.95		59.95	06/02/2021	INV	PD	MISC
CHECK DATE:	06/10/2021										
45866		06/02/2021	210610	357754	173.45		173.45	06/02/2021	INV	PD	MISC
CHECK DATE:	06/10/2021										
7891 FULL COMPASS					4,024.80						
CMC0044000		05/19/2021	210603	357629	-33.24		-33.24	05/19/2021	CRM	PD	CREDIT
CHECK DATE:	06/03/2021										
INC01835204		05/26/2021	210603	357629	24.96		24.96	05/26/2021	INV	PD	MISC
CHECK DATE:	06/03/2021										
INC01938283		05/26/2021	210603	357629	600.13		600.13	05/26/2021	INV	PD	MISC
CHECK DATE:	06/03/2021										
17174 FUTUREVISION INC					591.85						
21-JUL		06/10/2021	210617	357920	149.00		149.00	06/10/2021	INV	PD	MISC
CHECK DATE:	06/17/2021										
3711 GALLAGHER ASPHALT AND MATERIALS											
19266	21000138	05/15/2021	210610	357755	573.42		573.42	06/04/2021	INV	PD	2020 B
CHECK DATE:	06/10/2021										
19397	21000138	05/22/2021	210610	357755	842.46		842.46	06/04/2021	INV	PD	2020 B
CHECK DATE:	06/10/2021										
19656	21000138	06/05/2021	210617	357921	1,403.34		1,403.34	06/14/2021	INV	PD	2020 B
CHECK DATE:	06/17/2021										

VENDOR INVOICE LIST

INVOICE	P.O.	INV DATE	WARRANT	CHECK #	INVOICE NET	PAID AMOUNT	DUE DATE	TYPE	STS	DESCR
13755 GALLAGHER BENEFIT SERVICES INC					2,819.22					
231104	21000145	06/11/2021	210617	357922	6,333.33	6,333.33	06/14/2021	INV	PD	CONSUL
CHECK DATE: 06/17/2021										
889 GAPSEVICH, SCOTT										
2021	PREVENTATIVE CA	06/02/2021	210610	357756	75.00	75.00	06/02/2021	INV	PD	2021 P
CHECK DATE: 06/10/2021										
14108 GENERAL MEDICAL DEVICES INC										
84068	21000706	05/20/2021	210624	358063	5,886.00	5,886.00	06/21/2021	INV	PD	IN SQU
CHECK DATE: 06/24/2021										
961 GORDON'S APPLIANCE SERV										
3722068840		06/18/2021	210624	358064	150.00	150.00	06/18/2021	INV	PD	MISC
CHECK DATE: 06/24/2021										
12403 GRAINGER										
9877768813		05/26/2021	210603	357630	132.80	132.80	05/26/2021	INV	PD	MISC
CHECK DATE: 06/03/2021										
9893788530		05/26/2021	210603	357630	11.36	11.36	05/26/2021	INV	PD	MISC
CHECK DATE: 06/03/2021										
9894513796		05/26/2021	210603	357630	719.81	719.81	05/26/2021	INV	PD	MISC
CHECK DATE: 06/03/2021										
9894569038		05/26/2021	210603	357630	639.26	639.26	05/26/2021	INV	PD	MISC
CHECK DATE: 06/03/2021										
9899606090		05/26/2021	210603	357630	77.39	77.39	05/26/2021	INV	PD	MISC
CHECK DATE: 06/03/2021										
9900446833		05/26/2021	210603	357630	523.80	523.80	05/26/2021	INV	PD	MISC
CHECK DATE: 06/03/2021										
9902260653		05/26/2021	210603	357630	900.76	900.76	05/26/2021	INV	PD	MISC
CHECK DATE: 06/03/2021										
9905966546		05/26/2021	210603	357630	418.20	418.20	05/26/2021	INV	PD	MISC
CHECK DATE: 06/03/2021										
9906494670		05/26/2021	210603	357630	124.80	124.80	05/26/2021	INV	PD	MISC
CHECK DATE: 06/03/2021										

VENDOR INVOICE LIST

INVOICE	P.O.	INV DATE	WARRANT	CHECK #	INVOICE NET	PAID	AMOUNT	DUE DATE	TYPE	STS	DESCR
9910769620		05/26/2021	210603	357630	476.32		476.32	05/26/2021	INV	PD	MISC
CHECK DATE:	06/03/2021										
9912867414		05/26/2021	210603	357630	1,260.00		1,260.00	05/26/2021	INV	PD	MISC
CHECK DATE:	06/03/2021										
9912867422		06/10/2021	210617	357923	176.10		176.10	06/10/2021	INV	PD	MISC
CHECK DATE:	06/17/2021										
9912902732		06/10/2021	210617	357923	183.78		183.78	06/10/2021	INV	PD	MISC
CHECK DATE:	06/17/2021										
9914072674		06/02/2021	210610	357757	275.55		275.55	06/02/2021	INV	PD	MISC
CHECK DATE:	06/10/2021										
9914294948		06/10/2021	210617	357923	280.22		280.22	06/10/2021	INV	PD	MISC
CHECK DATE:	06/17/2021										
9915287081		05/26/2021	210603	357630	29.82		29.82	05/26/2021	INV	PD	MISC
CHECK DATE:	06/03/2021										
9915287099		05/26/2021	210603	357630	6.21		6.21	05/26/2021	INV	PD	MISC
CHECK DATE:	06/03/2021										
9918426603		06/10/2021	210617	357923	416.44		416.44	06/10/2021	INV	PD	MISC
CHECK DATE:	06/17/2021										
9919199621		06/02/2021	210610	357757	79.56		79.56	06/02/2021	INV	PD	MISC
CHECK DATE:	06/10/2021										
9920705010		06/02/2021	210610	357757	293.12		293.12	06/02/2021	INV	PD	MISC
CHECK DATE:	06/10/2021										
9920717619		06/02/2021	210610	357757	51.26		51.26	06/02/2021	INV	PD	MISC
CHECK DATE:	06/10/2021										
9921718541		06/02/2021	210610	357757	563.17		563.17	06/02/2021	INV	PD	MISC
CHECK DATE:	06/10/2021										
9931041272		06/10/2021	210617	357923	124.04		124.04	06/10/2021	INV	PD	MISC
CHECK DATE:	06/17/2021										
					7,763.77						
15999 GRAPHIC PROMOTIONS INC											
15003		06/18/2021	210624	358065	1,235.00		1,235.00	06/18/2021	INV	PD	MISC
CHECK DATE:	06/24/2021										
9952 GRAYBAR ELECTRIC CO.											
9321674674		05/26/2021	210603	357631	1,713.60		1,713.60	05/26/2021	INV	PD	MISC
CHECK DATE:	06/03/2021										

VENDOR INVOICE LIST

INVOICE	P.O.	INV DATE	WARRANT	CHECK #	INVOICE NET	PAID	AMOUNT	DUE DATE	TYPE	STS	DESCR
9321785293	21000534	06/03/2021	210617	357924	7,480.00	7,480.00	06/14/2021	INV	PD		PURCHA
CHECK DATE: 06/17/2021											
12796 GREEN, MARIA					9,193.60						
06/15/2021		06/15/2021	210615	357874	730.00	730.00	06/15/2021	INV	PD		MISC
CHECK DATE: 06/15/2021											
06/23/2021		06/18/2021	210624	358066	870.00	870.00	06/18/2021	INV	PD		MISC
CHECK DATE: 06/24/2021											
06/23/2021 A		06/18/2021	210624	358067	1,040.00	1,040.00	06/18/2021	INV	PD		MISC
CHECK DATE: 06/24/2021											
16191 BRIAN B GROOM					2,640.00						
10/19/20-04/18/21		06/10/2021	210617	357925	210.00	210.00	06/10/2021	INV	PD		MISC
CHECK DATE: 06/17/2021											
12659 GROOMS, ANN MARIE											
10/2020-4/2021		06/02/2021	210610	357758	210.00	210.00	06/02/2021	INV	PD		MISC
CHECK DATE: 06/10/2021											
9118 GROSSHENING INC											
2018-811	21000547	04/26/2021	210610	357759	4,200.00	4,200.00	06/04/2021	INV	PD		DEMOLI
CHECK DATE: 06/10/2021											
2018-812	21000547	04/19/2021	210610	357759	10,200.00	10,200.00	06/04/2021	INV	PD		DEMOLI
CHECK DATE: 06/10/2021											
14137 HAMPTON, LENZINI & RENWICK INC					14,400.00						
000020210841		06/02/2021	210610	357760	253.00	253.00	06/02/2021	INV	PD		MISC
CHECK DATE: 06/10/2021											
15810 HARDTEC											
22789		06/10/2021	210617	357926	517.00	517.00	06/10/2021	INV	PD		MISC
CHECK DATE: 06/17/2021											
15127 HAWK FORD											
1302395		06/02/2021	210610	357761	210.91	210.91	06/02/2021	INV	PD		MISC

VENDOR INVOICE LIST

INVOICE	P.O.	INV DATE	WARRANT	CHECK #	INVOICE NET	PAID	AMOUNT	DUE DATE	TYPE	STS	DESCR
CHECK DATE: 06/10/2021											
15146 WEST JEFF AUTO SALES LLC											
2845119		06/02/2021	210610	357762	336.16	336.16	06/02/2021	INV	PD	MISC	
CHECK DATE: 06/10/2021											
2847205		06/02/2021	210610	357762	159.63	159.63	06/02/2021	INV	PD	MISC	
CHECK DATE: 06/10/2021											
2847519		06/02/2021	210610	357762	156.56	156.56	06/02/2021	INV	PD	MISC	
CHECK DATE: 06/10/2021											
2850037		06/02/2021	210610	357762	111.04	111.04	06/02/2021	INV	PD	MISC	
CHECK DATE: 06/10/2021											
2851243		06/02/2021	210610	357762	21.42	21.42	06/02/2021	INV	PD	MISC	
CHECK DATE: 06/10/2021											
676204		06/02/2021	210610	357762	909.20	909.20	06/02/2021	INV	PD	MISC	
CHECK DATE: 06/10/2021											
FEBRUARY 2021		06/02/2021	210610	357762	24,170.50	24,170.50	06/02/2021	INV	PD	PARTIA	
CHECK DATE: 06/10/2021											
				25,864.51							
11860 HAWKINS INC											
4941235	21000251	05/18/2021	210603	357632	334.96	334.96	05/26/2021	INV	PD	WELLS-	
CHECK DATE: 06/03/2021											
4941236	21000251	05/18/2021	210603	357632	38.16	38.16	05/26/2021	INV	PD	WELLS-	
CHECK DATE: 06/03/2021											
4941237	21000251	05/18/2021	210603	357632	212.00	212.00	05/26/2021	INV	PD	WELLS-	
CHECK DATE: 06/03/2021											
				585.12							
14009 HD SUPPLY WHITE CAP CONSTRUCTION											
50015859712		05/26/2021	210603	357633	348.60	348.60	05/26/2021	INV	PD	MISC	
CHECK DATE: 06/03/2021											
50015931499		06/10/2021	210617	357927	738.00	738.00	06/10/2021	INV	PD	MISC	
CHECK DATE: 06/17/2021											
50015973686		06/10/2021	210617	357927	529.96	529.96	06/10/2021	INV	PD	MISC	
CHECK DATE: 06/17/2021											
50016029221		06/10/2021	210617	357927	699.98	699.98	06/10/2021	INV	PD	MISC	
CHECK DATE: 06/17/2021											

VENDOR INVOICE LIST

INVOICE	P.O.	INV DATE	WARRANT	CHECK #	INVOICE NET	PAID	AMOUNT	DUE DATE	TYPE	STS	DESCR
					2,316.54						
14173 HEARTLAND BUSINESS SYSTEMS LLC											
447611-H	21000041	06/07/2021	210617	357928	19,200.00	19,200.00	06/10/2021	INV	PD	IT	PRO
CHECK DATE: 06/17/2021											
1061 HERITAGE MARINE, INC											
126176		06/02/2021	210610	357763	638.20	638.20	06/02/2021	INV	PD	MISC	
CHECK DATE: 06/10/2021											
126181		06/18/2021	210624	358068	234.15	234.15	06/18/2021	INV	PD	MISC	
CHECK DATE: 06/24/2021											
					872.35						
13279 HILTI INC											
4617673600		05/26/2021	210603	357634	233.98	233.98	05/26/2021	INV	PD	MISC	
CHECK DATE: 06/03/2021											
16562 HOLSTEN HUMAN CAPITAL DEVELOPMENT NFP											
MAY 2021		06/10/2021	210617	357929	8,614.11	8,614.11	06/10/2021	INV	PD	MISC	
CHECK DATE: 06/17/2021											
15322 HUTCHISON ENGINEERING INC											
15	21000161	05/18/2021	210603	50548	19,238.01	19,238.01	05/26/2021	INV	PD	Essing	
CHECK DATE: 06/03/2021											
16	21000161	06/14/2021	210624	50554	12,469.05	12,469.05	06/23/2021	INV	PD	Essing	
CHECK DATE: 06/24/2021											
					31,707.06						
16836 HYDRO-VISION TECHNOLOGY LLC											
13	21000336	06/07/2021	210610	357764	11,854.04	11,854.04	06/07/2021	INV	PD	Sewer	
CHECK DATE: 06/10/2021											
11838 IC/EC INC - INFECTION CONTROL											
18-1386		06/02/2021	210610	357765	825.00	825.00	06/02/2021	INV	PD	MISC	
CHECK DATE: 06/10/2021											
17151 IDEXX DISTRIBUTION INC											
3084548554		05/26/2021	210603	357635	867.49	867.49	05/26/2021	INV	PD	MISC	

VENDOR INVOICE LIST

INVOICE	P.O.	INV DATE	WARRANT	CHECK #	INVOICE NET	PAID AMOUNT	DUE DATE	TYPE	STS	DESCR
CHECK DATE: 06/03/2021										
8374 ILL DRUG ENFORCEMENT OFFICERS ASSN										
IDEOA TRAINING 2021		05/26/2021	210603	357636	4,225.00	4,225.00	05/26/2021	INV	PD	MISC
CHECK DATE: 06/03/2021										
14024 ILL ENVIRONMENTAL PROTECTION AGENCY										
21 L17-4750		06/30/2021		3001	220,731.81	220,731.81	06/30/2021	DIR	PD	L17-47
CHECK DATE: 06/30/2021										
IEPA4705		06/11/2021		2970	765,572.79	765,572.79	06/11/2021	DIR	PD	L17-47
CHECK DATE: 06/11/2021										
IEPA4706		06/17/2021		2973	1,110,432.72	1,110,432.72	06/17/2021	DIR	PD	L17-47
CHECK DATE: 06/17/2021										
IEPA5070		06/11/2021		2971	387,153.56	387,153.56	06/11/2021	DIR	PD	L17-50
CHECK DATE: 06/11/2021										
IEPA5404		06/09/2021		2969	368,252.77	368,252.77	06/09/2021	DIR	PD	L17-54
CHECK DATE: 06/09/2021										
				2,852,143.65						
1191 ILL MUNICIPAL LEAGUE										
IML 2021 HANDBOOK		06/18/2021	210624	358069	45.00	45.00	06/18/2021	INV	PD	MISC
CHECK DATE: 06/24/2021										
1196 ILL POLICE ACCREDITATION COALITION										
2021-22 IPAC DUES		05/26/2021	210603	357637	100.00	100.00	05/26/2021	INV	PD	MISC
CHECK DATE: 06/03/2021										
3902 ILL STATE POLICE										
04/01/21-04/30/21		06/10/2021	210617	357930	197.75	197.75	06/10/2021	INV	PD	COST C
CHECK DATE: 06/17/2021										
15658 ILLINI POWER PRODUCTS CO										
SW0030115-1		06/02/2021	210610	357766	2,225.02	2,225.02	06/02/2021	INV	PD	MISC
CHECK DATE: 06/10/2021										
9784 INTEGRATED LAKES MANAGEMENT										
INV11508		05/26/2021	210603	357638	234.27	234.27	05/26/2021	INV	PD	MISC

VENDOR INVOICE LIST

INVOICE	P.O.	INV DATE	WARRANT	CHECK #	INVOICE NET	PAID	AMOUNT	DUE DATE	TYPE	STS	DESCR
CHECK DATE: 06/03/2021											
INV12173		06/10/2021	210617	357931	234.27	234.27	06/10/2021	INV	PD	MISC	
CHECK DATE: 06/17/2021											
1262 INTERSTATE BATTERIES INC					468.54						
50402865		06/02/2021	210610	357767	689.16	689.16	06/02/2021	INV	PD	MISC	
CHECK DATE: 06/10/2021											
50403011		06/10/2021	210617	357932	698.16	698.16	06/10/2021	INV	PD	MISC	
CHECK DATE: 06/17/2021											
7892 J & J NEWELL CONCRETE CONTRACTORS					1,387.32						
JJNEWEL1-060821	21000158	06/08/2021	210617	357933	182,839.94	182,839.94	06/14/2021	INV	PD	2020	S
CHECK DATE: 06/17/2021											
16805 JACK DOHENY COMPANIES INC											
127585		05/26/2021	210603	357639	428.76	428.76	05/26/2021	INV	PD	MISC	
CHECK DATE: 06/03/2021											
127686		05/26/2021	210603	357639	35.44	35.44	05/26/2021	INV	PD	MISC	
CHECK DATE: 06/03/2021											
16802 JACK'S CAR WASH & OIL LUBE					464.20						
589		06/10/2021	210617	357934	753.00	753.00	06/10/2021	INV	PD	MISC	
CHECK DATE: 06/17/2021											
1339 JCM UNIFORMS											
774422		06/18/2021	210624	358070	649.00	649.00	06/18/2021	INV	PD	MISC	
CHECK DATE: 06/24/2021											
775093		06/10/2021	210617	357935	304.45	304.45	06/10/2021	INV	PD	MISC	
CHECK DATE: 06/17/2021											
775643	21000517	05/21/2021	210617	357935	1,928.75	1,928.75	06/10/2021	INV	PD	POLICE	
CHECK DATE: 06/17/2021											
775657	21000520	05/21/2021	210617	357935	1,928.75	1,928.75	06/10/2021	INV	PD	POLICE	
CHECK DATE: 06/17/2021											
775659	21000521	05/21/2021	210617	357935	1,928.75	1,928.75	06/10/2021	INV	PD	POLICE	
CHECK DATE: 06/17/2021											

VENDOR INVOICE LIST

INVOICE	P.O.	INV DATE	WARRANT	CHECK #	INVOICE NET	PAID	AMOUNT	DUE DATE	TYPE	STS	DESCR
775661		21000515 05/21/2021	210617	357935	1,928.75	1,928.75	06/10/2021	INV	PD		POLICE
CHECK DATE:	06/17/2021										
775662		21000514 05/21/2021	210617	357935	1,928.75	1,928.75	06/10/2021	INV	PD		POLICE
CHECK DATE:	06/17/2021										
775944		21000607 05/10/2021	210617	357935	660.75	660.75	06/10/2021	INV	PD		POLICE
CHECK DATE:	06/17/2021										
775964		21000575 05/10/2021	210617	357935	364.45	364.45	06/10/2021	INV	PD		POLICE
CHECK DATE:	06/17/2021										
775981		21000572 05/11/2021	210617	357935	491.20	491.20	06/10/2021	INV	PD		POLICE
CHECK DATE:	06/17/2021										
775993		21000581 05/11/2021	210617	357935	740.70	740.70	06/10/2021	INV	PD		POLICE
CHECK DATE:	06/17/2021										
776012		21000564 05/12/2021	210617	357935	322.00	322.00	06/10/2021	INV	PD		POLICE
CHECK DATE:	06/17/2021										
776016		21000571 05/12/2021	210617	357935	491.20	491.20	06/10/2021	INV	PD		POLICE
CHECK DATE:	06/17/2021										
776022		21000558 05/12/2021	210617	357935	665.65	665.65	06/10/2021	INV	PD		POLICE
CHECK DATE:	06/17/2021										
776028		21000578 05/12/2021	210617	357935	491.20	491.20	06/10/2021	INV	PD		POLICE
CHECK DATE:	06/17/2021										
776056		21000609 05/13/2021	210617	357935	344.85	344.85	06/10/2021	INV	PD		POLICE
CHECK DATE:	06/17/2021										
776111		21000568 05/14/2021	210617	357935	382.35	382.35	06/10/2021	INV	PD		POLICE
CHECK DATE:	06/17/2021										
776143		21000580 05/17/2021	210617	357935	740.70	740.70	06/10/2021	INV	PD		POLICE
CHECK DATE:	06/17/2021										
776194		21000507 05/19/2021	210617	357935	397.75	397.75	06/10/2021	INV	PD		POLICE
CHECK DATE:	06/17/2021										
776579		06/10/2021	210617	357935	540.85	540.85	06/10/2021	INV	PD		MISC
CHECK DATE:	06/17/2021										
14171 JOHNSTON, ZACK				17,230.85							
05/28/21-05/29/21		06/18/2021	210624	358071	112.70	112.70	06/18/2021	INV	PD		MISC
CHECK DATE:	06/24/2021										
9442 JOLIET AREA HISTORICAL MUSEUM INC											

VENDOR INVOICE LIST

INVOICE	P.O.	INV DATE	WARRANT	CHECK #	INVOICE NET	PAID AMOUNT	DUE DATE	TYPE	STS	DESCR
JUNE 2021 CHECK DATE: 06/03/2021		05/26/2021	210603	357640	16,667.00	16,667.00	05/26/2021	INV	PD	MISC
13452 JOLIET ASPHALT LLC										
10-S9935 CHECK DATE: 06/17/2021	21000138	05/27/2021	210617	357936	988.80	988.80	06/14/2021	INV	PD	2020 B
1351 JOLIET JUNIOR COLLEGE										
005347776 CHECK DATE: 06/03/2021		05/26/2021	210603	357641	320.00	320.00	05/26/2021	INV	PD	MISC
005354869 CHECK DATE: 06/24/2021		06/18/2021	210624	358072	320.00	320.00	06/18/2021	INV	PD	MISC
16631 JOLIET PETROLEUM INC					640.00					
1/2021-3/2021 REBATE CHECK DATE: 06/10/2021		06/02/2021	210610	357768	25,529.14	25,529.14	06/02/2021	INV	PD	01/202
1359 JOLIET PUBLIC LIBRARY										
6012021 CHECK DATE: 06/03/2021		05/26/2021	210603	357642	1,211.22	1,211.22	05/26/2021	INV	PD	MISC
1361 JOLIET REGION CHAMBER OF COMMERCE										
107620 CHECK DATE: 06/17/2021		06/10/2021	210617	357937	35.00	35.00	06/10/2021	INV	PD	MISC
107636 CHECK DATE: 06/17/2021		06/10/2021	210617	357937	105.00	105.00	06/10/2021	INV	PD	MISC
JUNE 2021 CHECK DATE: 06/03/2021		05/26/2021	210603	357643	3,067.00	3,067.00	05/26/2021	INV	PD	MISC
9711 JURICIC JR, TERRY					3,207.00					
2021 CDL CHECK DATE: 06/03/2021		05/26/2021	210603	357644	60.00	60.00	05/26/2021	INV	PD	2021 C
15355 KGG LLC										
43746-7		06/10/2021	210617	357938	1,776.00	1,776.00	06/10/2021	INV	PD	05/05/

VENDOR INVOICE LIST

INVOICE	P.O.	INV DATE	WARRANT	CHECK #	INVOICE NET	PAID AMOUNT	DUE DATE	TYPE	STS	DESCR
CHECK DATE: 06/17/2021										
1441 KIN-KO ACE STORE										
821931/8		06/02/2021	210610	357769	81.98	81.98	06/02/2021	INV PD	MISC	
CHECK DATE: 06/10/2021										
821937/8		06/02/2021	210610	357769	1.67	1.67	06/02/2021	INV PD	MISC	
CHECK DATE: 06/10/2021										
821951/8	21000009	06/07/2021	210617	357939	164.68	164.68	06/14/2021	INV PD	2021 B	
CHECK DATE: 06/17/2021										
821959/8		06/10/2021	210617	357939	10.40	10.40	06/10/2021	INV PD	MISC	
CHECK DATE: 06/17/2021										
821970/8	21000009	06/16/2021	210624	358073	58.26	58.26	06/21/2021	INV PD	2021 B	
CHECK DATE: 06/24/2021										
821971/8	21000009	06/17/2021	210624	358073	6.99	6.99	06/21/2021	INV PD	2021 B	
CHECK DATE: 06/24/2021										
15482 KNELL O CONNOR DANIELEWICZ				323.98						
78813-78838		06/18/2021	210624	358074	13,483.56	13,483.56	06/18/2021	INV PD	04/20/	
CHECK DATE: 06/24/2021										
16705 KNIGHT HOPPE KURNIK AND KNIGHT										
17774		06/10/2021	210617	357940	17,667.00	17,667.00	06/10/2021	INV PD	04/23/	
CHECK DATE: 06/17/2021										
1450 KNIGHT SECURITY ALARMS, INC										
240789		05/26/2021	210603	357645	25.00	25.00	05/26/2021	INV PD	MISC	
CHECK DATE: 06/03/2021										
5753 KNOX COMPANY										
INV02464623		05/26/2021	210603	357646	425.00	425.00	05/26/2021	INV PD	MISC	
CHECK DATE: 06/03/2021										
14308 KONE INC										
959885586	21000003	06/01/2021	210610	357770	1,641.50	1,641.50	06/07/2021	INV PD	2021 E	
CHECK DATE: 06/10/2021										

VENDOR INVOICE LIST

INVOICE	P.O.	INV DATE	WARRANT	CHECK #	INVOICE NET	PAID	AMOUNT	DUE DATE	TYPE	STS	DESCR
11806 KONECRANES INC											
154474575		06/18/2021	210624	358075	620.00	620.00	06/18/2021	INV	PD	MISC	
CHECK DATE:		06/24/2021									
13957 KOZIOL REPORTING SERVICE											
2090		06/10/2021	210617	357941	1,302.75	1,302.75	06/10/2021	INV	PD	MISC	
CHECK DATE:		06/17/2021									
2091		06/10/2021	210617	357941	1,620.50	1,620.50	06/10/2021	INV	PD	MISC	
CHECK DATE:		06/17/2021									
				2,923.25							
6439 KUBINSKI, JOSHUA											
2021 CDL		06/02/2021	210610	357771	60.00	60.00	06/02/2021	INV	PD	2021 C	
CHECK DATE:		06/10/2021									
13560 L DEGEUS & ASSOCIATES INC											
2021 DESIDERIO		06/18/2021	210624	358076	30.00	30.00	06/18/2021	INV	PD	NOTARY	
CHECK DATE:		06/24/2021									
2021 STACHELSKI		05/26/2021	210603	357647	30.00	30.00	05/26/2021	INV	PD	NOTARY	
CHECK DATE:		06/03/2021									
2021 WENDT		06/18/2021	210624	358076	30.00	30.00	06/18/2021	INV	PD	NOTARY	
CHECK DATE:		06/24/2021									
				90.00							
15336 L & G LAW GROUP LLC											
17718-20		06/18/2021	210624	358077	4,180.31	4,180.31	06/18/2021	INV	PD	04/21/	
CHECK DATE:		06/24/2021									
2607 LABOR RECORD, THE											
67403		05/26/2021	210603	357648	129.20	129.20	05/26/2021	INV	PD	MISC	
CHECK DATE:		06/03/2021									
67414		05/26/2021	210603	357648	89.30	89.30	05/26/2021	INV	PD	MISC	
CHECK DATE:		06/03/2021									
67415		05/26/2021	210603	357648	30.40	30.40	05/26/2021	INV	PD	MISC	
CHECK DATE:		06/03/2021									
67416		05/26/2021	210603	357648	64.60	64.60	05/26/2021	INV	PD	MISC	
CHECK DATE:		06/03/2021									

VENDOR INVOICE LIST

INVOICE	P.O.	INV DATE	WARRANT	CHECK #	INVOICE NET	PAID	AMOUNT	DUE DATE	TYPE	STS	DESCR
67417		05/26/2021	210603	357648	96.90		96.90	05/26/2021	INV	PD	MISC
CHECK DATE:	06/03/2021										
67450		06/10/2021	210617	357942	133.95		133.95	06/10/2021	INV	PD	MISC
CHECK DATE:	06/17/2021										
67463		06/10/2021	210617	357942	165.30		165.30	06/10/2021	INV	PD	MISC
CHECK DATE:	06/17/2021										
11636 LAFARGE JOLIET INC					709.65						
714184051	21000137	03/29/2021	210603	357649	199.40		199.40	05/26/2021	INV	PD	2020 A
CHECK DATE:	06/03/2021										
714240892	21000137	04/12/2021	210603	357649	989.78		989.78	05/26/2021	INV	PD	2020 A
CHECK DATE:	06/03/2021										
714409424	21000137	05/13/2021	210610	357772	205.42		205.42	06/04/2021	INV	PD	2020 A
CHECK DATE:	06/10/2021										
714416071	21000137	05/13/2021	210610	357772	412.92		412.92	06/04/2021	INV	PD	2020 A
CHECK DATE:	06/10/2021										
714423774	21000137	05/17/2021	210610	357772	408.11		408.11	06/04/2021	INV	PD	2020 A
CHECK DATE:	06/10/2021										
714431366	21000137	05/17/2021	210610	357772	410.95		410.95	06/04/2021	INV	PD	2020 A
CHECK DATE:	06/10/2021										
714452187	21000137	05/20/2021	210610	357772	2,213.87		2,213.87	06/04/2021	INV	PD	2020 A
CHECK DATE:	06/10/2021										
714457690	21000137	05/20/2021	210610	357772	419.49		419.49	06/04/2021	INV	PD	2020 A
CHECK DATE:	06/10/2021										
714470811	21000137	05/24/2021	210610	357772	342.19		342.19	06/04/2021	INV	PD	2020 A
CHECK DATE:	06/10/2021										
714490012	21000137	05/27/2021	210610	357772	752.70		752.70	06/04/2021	INV	PD	2020 A
CHECK DATE:	06/10/2021										
714498926	21000137	05/27/2021	210610	357772	824.53		824.53	06/04/2021	INV	PD	2020 A
CHECK DATE:	06/10/2021										
714535476	21000137	06/03/2021	210624	358078	405.15		405.15	06/21/2021	INV	PD	2020 A
CHECK DATE:	06/24/2021										
714544521	21000137	06/07/2021	210624	358078	203.01		203.01	06/21/2021	INV	PD	2020 A
CHECK DATE:	06/24/2021										
714577630	21000137	06/10/2021	210624	358078	172.68		172.68	06/21/2021	INV	PD	2020 A
CHECK DATE:	06/24/2021										

VENDOR INVOICE LIST

INVOICE	P.O.	INV DATE	WARRANT	CHECK #	INVOICE NET	PAID AMOUNT	DUE DATE	TYPE	STS	DESCR
1541 LAI & ASSOCIATES INC					7,960.20					
20-17880	21000626	04/21/2021	210603	357650	3,535.00	3,535.00	05/26/2021	INV	PD	WELLS
CHECK DATE:	06/03/2021									
21-18200	21000437	05/10/2021	210610	357773	5,046.99	5,046.99	06/04/2021	INV	PD	AUX SA
CHECK DATE:	06/10/2021									
999010 LANDSCAPE FOOTING TI					8,581.99					
10/15/2021		06/10/2021	210617	357943	1,147.28	1,147.28	06/10/2021	INV	PD	MISC
CHECK DATE:	06/17/2021									
13142 LAWSON PRODUCTS INC										
9308461730		06/02/2021	210610	357774	1,038.30	1,038.30	06/02/2021	INV	PD	MISC
CHECK DATE:	06/10/2021									
9308461731		06/02/2021	210610	357774	118.82	118.82	06/02/2021	INV	PD	MISC
CHECK DATE:	06/10/2021									
9308468980		06/02/2021	210610	357774	383.86	383.86	06/02/2021	INV	PD	MISC
CHECK DATE:	06/10/2021									
9308477804		06/02/2021	210610	357774	332.76	332.76	06/02/2021	INV	PD	MISC
CHECK DATE:	06/10/2021									
9308479642		06/02/2021	210610	357774	935.73	935.73	06/02/2021	INV	PD	MISC
CHECK DATE:	06/10/2021									
9308483110		06/02/2021	210610	357774	28.07	28.07	06/02/2021	INV	PD	MISC
CHECK DATE:	06/10/2021									
9308493803		06/02/2021	210610	357774	828.50	828.50	06/02/2021	INV	PD	MISC
CHECK DATE:	06/10/2021									
9308498729		06/10/2021	210617	357944	976.82	976.82	06/10/2021	INV	PD	MISC
CHECK DATE:	06/17/2021									
9308498730		06/10/2021	210617	357944	568.98	568.98	06/10/2021	INV	PD	MISC
CHECK DATE:	06/17/2021									
9308516779		06/18/2021	210624	358079	771.96	771.96	06/18/2021	INV	PD	MISC
CHECK DATE:	06/24/2021									
9308516780		06/18/2021	210624	358079	692.16	692.16	06/18/2021	INV	PD	MISC
CHECK DATE:	06/24/2021									
9308523428		06/18/2021	210624	358079	858.72	858.72	06/18/2021	INV	PD	MISC
CHECK DATE:	06/24/2021									

VENDOR INVOICE LIST

INVOICE	P.O.	INV DATE	WARRANT	CHECK #	INVOICE NET	PAID AMOUNT	DUE DATE	TYPE	STS	DESCR
					7,534.68					
999582 LEGAL CLAIM-VEHICLE										
21 A 090		06/02/2021	210610	357775	184.78	184.78	06/02/2021	INV PD	MISC	
CHECK DATE: 06/10/2021						PAYEE: WILLIAM COLE				
999754 LEGAL CLAIMS-MAIL BOX DAMAGE										
21 A 021		05/26/2021	210603	357651	270.00	270.00	05/26/2021	INV PD	MISC	
CHECK DATE: 06/03/2021						PAYEE: GABRIELLE TODD				
21 A 075		06/10/2021	210617	357945	58.79	58.79	06/10/2021	INV PD	MISC	
CHECK DATE: 06/17/2021						PAYEE: QAMAR MASIH				
21 A 091		06/18/2021	210624	358081	54.07	54.07	06/18/2021	INV PD	MISC	
CHECK DATE: 06/24/2021						PAYEE: SCOTT KACIUBA				
21 A 097		06/18/2021	210624	358080	102.60	102.60	06/18/2021	INV PD	MISC	
CHECK DATE: 06/24/2021						PAYEE: DAVID PRETTO				
					485.46					
999249 LEGAL CLAIMS-SETTLEMENTS										
18L339		06/10/2021	210617	357946	54,914.04	54,914.04	06/10/2021	INV PD	MISC	
CHECK DATE: 06/17/2021						PAYEE: MEDICARE				
18L339		06/10/2021	210617	357947	195,085.96	195,085.96	06/10/2021	INV PD	MISC	
CHECK DATE: 06/17/2021						PAYEE: PHILLIP PENTON				
					250,000.00					
3635 LEN COX & SONS EXCAVATING										
3831	21000040	06/15/2021	210617	357948	70,363.72	70,363.72	06/15/2021	INV PD	Essing	
CHECK DATE: 06/17/2021										
1537 LEWIS PAPER PLACE INC										
553159		06/18/2021	210624	358082	2,391.78	2,391.78	06/18/2021	INV PD	MISC	
CHECK DATE: 06/24/2021										
10407 LEXIS NEXIS RISK DATA MGMT INC										
1625677-20210531		06/02/2021	210610	357776	110.13	110.13	06/02/2021	INV PD	MISC	
CHECK DATE: 06/10/2021										
15827 LIFEWORKS										

VENDOR INVOICE LIST

INVOICE	P.O.	INV DATE	WARRANT	CHECK #	INVOICE NET	PAID AMOUNT	DUE DATE	TYPE	STS	DESCR
VARIOUS INVOICES		06/10/2021	210617	357949	19,496.00	19,496.00	06/10/2021	INV	PD	MISC
CHECK DATE: 06/17/2021										
10787 ADRIANA LOPEZ										
2021 PREVENTATIVE CA		06/02/2021	210610	357777	200.00	200.00	06/02/2021	INV	PD	2021 P
CHECK DATE: 06/10/2021										
15926 LOWER DESPLAINES WATERSHED GROUP										
301-21		06/18/2021	210624	358083	45,239.00	45,239.00	06/18/2021	INV	PD	YEAR 3
CHECK DATE: 06/24/2021										
17305 M & M AUTOCRAFTS LLC										
2226		06/02/2021	210610	357778	323.74	323.74	06/02/2021	INV	PD	MISC
CHECK DATE: 06/10/2021										
2238		06/02/2021	210610	357778	325.25	325.25	06/02/2021	INV	PD	MISC
CHECK DATE: 06/10/2021										
2245		06/02/2021	210610	357778	130.25	130.25	06/02/2021	INV	PD	MISC
CHECK DATE: 06/10/2021										
2252		06/02/2021	210610	357778	145.19	145.19	06/02/2021	INV	PD	MISC
CHECK DATE: 06/10/2021										
2270		06/10/2021	210617	357950	130.25	130.25	06/10/2021	INV	PD	MISC
CHECK DATE: 06/17/2021										
					1,054.68					
17353 MADISON CONSTRUCTION COMPANY										
02	21000267	06/01/2021	210610	357779	359,555.81	359,555.81	06/04/2021	INV	PD	JMMRTC
CHECK DATE: 06/10/2021										
17300 ALTA CONSTRUCTION EQUIPMENT ILLINOIS LLC										
SP4-30815		06/10/2021	210617	357951	199.37	199.37	06/10/2021	INV	PD	MISC
CHECK DATE: 06/17/2021										
SP4/30815		06/18/2021	210624	358084	199.37	199.37	06/18/2021	INV	PD	MISC
CHECK DATE: 06/24/2021										
SP4/31588		06/18/2021	210624	358084	160.58	160.58	06/18/2021	INV	PD	MISC
CHECK DATE: 06/24/2021										
					559.32					
8894 MARTIN WHALEN OFFICE SOLUTIONS, INC										

VENDOR INVOICE LIST

INVOICE	P.O.	INV DATE	WARRANT	CHECK #	INVOICE NET	PAID	AMOUNT	DUE DATE	TYPE	STS	DESCR
IN2751519	21000050	06/01/2021	210617	357952	2,814.00	2,814.00	06/10/2021	INV	PD	MANAGE	
CHECK DATE:	06/17/2021										
IN2757577	21000050	06/07/2021	210617	357952	4,060.07	4,060.07	06/10/2021	INV	PD	MANAGE	
CHECK DATE:	06/17/2021										
5651 MCCANN INDUSTRIES, INC					6,874.07						
P29307		06/10/2021	210617	357953	-43.01	-43.01	06/10/2021	CRM	PD	CREDIT	
CHECK DATE:	06/17/2021										
P29366		05/26/2021	210603	357652	1,215.00	1,215.00	05/26/2021	INV	PD	MISC	
CHECK DATE:	06/03/2021										
P29423		06/02/2021	210610	357781	286.70	286.70	06/02/2021	INV	PD	MISC	
CHECK DATE:	06/10/2021										
P29606		06/02/2021	210610	357781	752.00	752.00	06/02/2021	INV	PD	MISC	
CHECK DATE:	06/10/2021										
P29726		06/02/2021	210610	357781	1,538.74	1,538.74	06/02/2021	INV	PD	MISC	
CHECK DATE:	06/10/2021										
P29869		06/02/2021	210610	357781	65.88	65.88	06/02/2021	INV	PD	MISC	
CHECK DATE:	06/10/2021										
P29906		06/02/2021	210610	357781	881.16	881.16	06/02/2021	INV	PD	MISC	
CHECK DATE:	06/10/2021										
P29907		06/02/2021	210610	357781	101.76	101.76	06/02/2021	INV	PD	MISC	
CHECK DATE:	06/10/2021										
P29908		06/10/2021	210617	357953	2,010.75	2,010.75	06/10/2021	INV	PD	MISC	
CHECK DATE:	06/17/2021										
P30183		06/10/2021	210617	357953	315.86	315.86	06/10/2021	INV	PD	MISC	
CHECK DATE:	06/17/2021										
10340 ME SIMPSON CO INC					7,124.84						
36346	21000193	01/31/2021	210603	357653	1,790.00	1,790.00	05/26/2021	INV	PD	water	
CHECK DATE:	06/03/2021										
36350	21000193	01/31/2021	210603	357653	9,540.00	9,540.00	05/26/2021	INV	PD	water	
CHECK DATE:	06/03/2021										
36370	21000193	02/11/2021	210603	357653	9,630.00	9,630.00	05/26/2021	INV	PD	water	
CHECK DATE:	06/03/2021										

VENDOR INVOICE LIST

INVOICE	P.O.	INV DATE	WARRANT	CHECK #	INVOICE NET	PAID	AMOUNT	DUE DATE	TYPE	STS	DESCR
1687 MEADE ELECTRIC CO INC					20,960.00						
696498	21000016	05/16/2021	210603	357654	582.28	582.28	05/26/2021	INV	PD	2021	B
CHECK DATE:		06/03/2021									
696700	21000016	06/09/2021	210617	357954	1,290.66	1,290.66	06/14/2021	INV	PD	2021	B
CHECK DATE:		06/17/2021									
696820	21000016	06/15/2021	210624	358085	246.71	246.71	06/21/2021	INV	PD	2021	B
CHECK DATE:		06/24/2021									
					2,119.65						
13281 MEDWORKS-JOLIET											
266550-001		05/26/2021	210603	357655	30.00	30.00	05/26/2021	INV	PD		MISC
CHECK DATE:		06/03/2021									
266552-001		05/26/2021	210603	357655	80.00	80.00	05/26/2021	INV	PD		MISC
CHECK DATE:		06/03/2021									
266556-001		05/26/2021	210603	357655	80.00	80.00	05/26/2021	INV	PD		MISC
CHECK DATE:		06/03/2021									
266560-001		05/26/2021	210603	357655	80.00	80.00	05/26/2021	INV	PD		MISC
CHECK DATE:		06/03/2021									
266589-001		05/26/2021	210603	357655	80.00	80.00	05/26/2021	INV	PD		MISC
CHECK DATE:		06/03/2021									
266610-001		05/26/2021	210603	357655	80.00	80.00	05/26/2021	INV	PD		MISC
CHECK DATE:		06/03/2021									
					430.00						
13563 MENARDS-CRESTHILL											
19873		06/02/2021	210610	357782	82.36	82.36	06/02/2021	INV	PD		MISC
CHECK DATE:		06/10/2021									
21576	21000010	06/17/2021	210624	358086	479.63	479.63	06/21/2021	INV	PD		HARDWA
CHECK DATE:		06/24/2021									
					561.99						
1704 MENARDS-JOLIET											
092986	21000010	05/16/2021	210603	357656	49.59	49.59	06/02/2021	INV	PD		HARDWA
CHECK DATE:		06/03/2021									
92187		05/26/2021	210603	357656	58.88	58.88	05/26/2021	INV	PD		MISC
CHECK DATE:		06/03/2021									

VENDOR INVOICE LIST

INVOICE	P.O.	INV DATE	WARRANT	CHECK #	INVOICE NET	PAID	AMOUNT	DUE DATE	TYPE	STS	DESCR
92575	21000010	05/11/2021	210603	357656	252.95		252.95	06/02/2021	INV	PD	HARDWA
CHECK DATE:	06/03/2021										
92577		05/26/2021	210603	357656	77.95		77.95	05/26/2021	INV	PD	MISC
CHECK DATE:	06/03/2021										
92592	21000010	05/11/2021	210603	357656	77.98		77.98	06/02/2021	INV	PD	HARDWA
CHECK DATE:	06/03/2021										
92760	21000010	05/13/2021	210603	357656	143.76		143.76	06/02/2021	INV	PD	HARDWA
CHECK DATE:	06/03/2021										
92851 A		05/26/2021	210603	357656	26.67		26.67	05/26/2021	INV	PD	MISC
CHECK DATE:	06/03/2021										
92871		05/26/2021	210603	357656	28.95		28.95	05/26/2021	INV	PD	MISC
CHECK DATE:	06/03/2021										
93049		06/10/2021	210617	357955	62.81		62.81	06/10/2021	INV	PD	MISC
CHECK DATE:	06/17/2021										
93054		05/26/2021	210603	357656	5.98		5.98	05/26/2021	INV	PD	MISC
CHECK DATE:	06/03/2021										
93147		06/10/2021	210617	357955	222.97		222.97	06/10/2021	INV	PD	MISC
CHECK DATE:	06/17/2021										
93259		05/26/2021	210603	357656	177.70		177.70	05/26/2021	INV	PD	MISC
CHECK DATE:	06/03/2021										
93260		06/02/2021	210610	357783	95.53		95.53	06/02/2021	INV	PD	MISC
CHECK DATE:	06/10/2021										
93264 A		05/26/2021	210603	357656	189.98		189.98	05/26/2021	INV	PD	MISC
CHECK DATE:	06/03/2021										
93327		06/10/2021	210617	357955	242.41		242.41	06/10/2021	INV	PD	MISC
CHECK DATE:	06/17/2021										
93328		05/26/2021	210603	357656	39.82		39.82	05/26/2021	INV	PD	MISC
CHECK DATE:	06/03/2021										
93353		06/02/2021	210610	357783	110.87		110.87	06/02/2021	INV	PD	MISC
CHECK DATE:	06/10/2021										
93442		06/10/2021	210617	357955	919.99		919.99	06/10/2021	INV	PD	MISC
CHECK DATE:	06/17/2021										
93692		05/26/2021	210603	357656	72.79		72.79	05/26/2021	INV	PD	MISC
CHECK DATE:	06/03/2021										
93717	21000010	05/24/2021	210603	357656	95.70		95.70	06/02/2021	INV	PD	HARDWA
CHECK DATE:	06/03/2021										
93751		06/10/2021	210617	357955	52.51		52.51	06/10/2021	INV	PD	MISC

VENDOR INVOICE LIST

INVOICE	P.O.	INV DATE	WARRANT	CHECK #	INVOICE NET	PAID	AMOUNT	DUE DATE	TYPE	STS	DESCR
CHECK DATE: 06/17/2021											
93761		06/02/2021	210610	357783	105.91	105.91	06/02/2021	INV	PD		MISC
CHECK DATE: 06/10/2021											
94025		06/10/2021	210617	357955	321.16	321.16	06/10/2021	INV	PD		MISC
CHECK DATE: 06/17/2021											
94037	21000010	05/28/2021	210610	357783	280.79	280.79	06/07/2021	INV	PD		HARDWA
CHECK DATE: 06/10/2021											
94058	21000010	05/28/2021	210610	357783	29.99	29.99	06/07/2021	INV	PD		HARDWA
CHECK DATE: 06/10/2021											
94105		06/02/2021	210610	357783	306.25	306.25	06/02/2021	INV	PD		MISC
CHECK DATE: 06/10/2021											
94387		06/18/2021	210624	358087	201.24	201.24	06/18/2021	INV	PD		MISC
CHECK DATE: 06/24/2021											
94388		06/10/2021	210617	357955	29.99	29.99	06/10/2021	INV	PD		MISC
CHECK DATE: 06/17/2021											
94463		06/18/2021	210624	358087	92.96	92.96	06/18/2021	INV	PD		MISC
CHECK DATE: 06/24/2021											
94478		06/18/2021	210624	358087	24.28	24.28	06/18/2021	INV	PD		MISC
CHECK DATE: 06/24/2021											
94561		06/10/2021	210617	357955	108.24	108.24	06/10/2021	INV	PD		MISC
CHECK DATE: 06/17/2021											
94584		06/18/2021	210624	358087	67.00	67.00	06/18/2021	INV	PD		MISC
CHECK DATE: 06/24/2021											
94827		06/18/2021	210624	358087	3.19	3.19	06/18/2021	INV	PD		MISC
CHECK DATE: 06/24/2021											
94881		06/18/2021	210624	358087	104.79	104.79	06/18/2021	INV	PD		MISC
CHECK DATE: 06/24/2021											
94957	21000010	06/08/2021	210617	357955	94.79	94.79	06/10/2021	INV	PD		HARDWA
CHECK DATE: 06/17/2021											
94974		06/18/2021	210624	358087	92.27	92.27	06/18/2021	INV	PD		MISC
CHECK DATE: 06/24/2021											
95043	21000010	06/09/2021	210617	357955	-26.97	-26.97	06/09/2021	CRM	PD		HARDWA
CHECK DATE: 06/17/2021											
95065		06/10/2021	210617	357955	65.46	65.46	06/10/2021	INV	PD		MISC
CHECK DATE: 06/17/2021											
95074		06/10/2021	210617	357955	337.96	337.96	06/10/2021	INV	PD		MISC
CHECK DATE: 06/17/2021											

VENDOR INVOICE LIST

INVOICE	P.O.	INV DATE	WARRANT	CHECK #	INVOICE NET	PAID	AMOUNT	DUE DATE	TYPE	STS	DESCR
95152 CHECK DATE: 06/24/2021		06/18/2021	210624	358087	98.00		98.00	06/18/2021	INV	PD	MISC
95154 CHECK DATE: 06/24/2021		06/18/2021	210624	358087	118.29		118.29	06/18/2021	INV	PD	MISC
95386 CHECK DATE: 06/24/2021		06/18/2021	210624	358087	45.99		45.99	06/18/2021	INV	PD	MISC
95389 CHECK DATE: 06/24/2021		06/18/2021	210624	358087	35.94		35.94	06/18/2021	INV	PD	MISC
95536 CHECK DATE: 06/24/2021		06/18/2021	210624	358087	33.45		33.45	06/18/2021	INV	PD	MISC
95621 CHECK DATE: 06/24/2021		06/18/2021	210624	358087	27.96		27.96	06/18/2021	INV	PD	MISC
					5,604.72						
12096 METRA											
FTI0007461 CHECK DATE: 06/03/2021		05/26/2021	210603	357657	17,005.90		17,005.90	05/26/2021	INV	PD	MISC
12928 MID CENTRAL ENTERPRISES INC											
TIF 2020 TAX REFUND CHECK DATE: 06/03/2021		05/26/2021	210603	357658	46,017.30		46,017.30	05/26/2021	INV	PD	150 N
1736 MIDDLETON OVERHEAD DOORS INC											
WO-0593 CHECK DATE: 06/03/2021		05/26/2021	210603	357659	330.00		330.00	05/26/2021	INV	PD	MISC
11572 MIDWEST AIR PRO INC											
13897 CHECK DATE: 06/10/2021		06/02/2021	210610	357784	264.00		264.00	06/02/2021	INV	PD	MISC
13882 MIDWEST OFFICE INTERIORS											
262447 CHECK DATE: 06/17/2021		06/10/2021	210617	357956	1,490.20		1,490.20	06/10/2021	INV	PD	MISC
262448 CHECK DATE: 06/17/2021		06/10/2021	210617	357956	125.00		125.00	06/10/2021	INV	PD	MISC
262475 CHECK DATE: 06/17/2021		06/10/2021	210617	357956	1,638.89		1,638.89	06/10/2021	INV	PD	MISC

VENDOR INVOICE LIST

INVOICE	P.O.	INV DATE	WARRANT	CHECK #	INVOICE NET	PAID	AMOUNT	DUE DATE	TYPE	STS	DESCR
					3,254.09						
14244 MIDWEST SEPTIC AND DRAIN INC											
9116		06/02/2021	210610	357785	170.00	170.00	06/02/2021	INV	PD	MISC	
CHECK DATE: 06/10/2021											
7435 MIDWEST SUPPLY CO											
324750		06/02/2021	210610	357786	215.55	215.55	06/02/2021	INV	PD	MISC	
CHECK DATE: 06/10/2021											
16235 MINARICH GRAPHICS / ALLEGRA JOLIET											
117501		06/18/2021	210624	358088	66.02	66.02	06/18/2021	INV	PD	MISC	
CHECK DATE: 06/24/2021											
117501 A		06/18/2021	210624	358088	33.01	33.01	06/18/2021	INV	PD	MISC	
CHECK DATE: 06/24/2021											
117654		06/18/2021	210624	358088	140.05	140.05	06/18/2021	INV	PD	MISC	
CHECK DATE: 06/24/2021											
					239.08						
10034 MINER ELECTRONICS CORP											
327240		06/02/2021	210610	357787	825.00	825.00	06/02/2021	INV	PD	MISC	
CHECK DATE: 06/10/2021											
327241		06/02/2021	210610	357787	35.00	35.00	06/02/2021	INV	PD	MISC	
CHECK DATE: 06/10/2021											
327242		06/02/2021	210610	357787	35.00	35.00	06/02/2021	INV	PD	MISC	
CHECK DATE: 06/10/2021											
327243		06/02/2021	210610	357787	35.00	35.00	06/02/2021	INV	PD	MISC	
CHECK DATE: 06/10/2021											
327244		06/02/2021	210610	357787	35.00	35.00	06/02/2021	INV	PD	MISC	
CHECK DATE: 06/10/2021											
327245		06/02/2021	210610	357787	35.00	35.00	06/02/2021	INV	PD	MISC	
CHECK DATE: 06/10/2021											
327246		06/02/2021	210610	357787	35.00	35.00	06/02/2021	INV	PD	MISC	
CHECK DATE: 06/10/2021											
327247		06/02/2021	210610	357787	35.00	35.00	06/02/2021	INV	PD	MISC	
CHECK DATE: 06/10/2021											
327248		06/02/2021	210610	357787	35.00	35.00	06/02/2021	INV	PD	MISC	

VENDOR INVOICE LIST

INVOICE	P.O.	INV DATE	WARRANT	CHECK #	INVOICE NET	PAID	AMOUNT	DUE DATE	TYPE	STS	DESCR
CHECK DATE: 06/10/2021											
327447		06/10/2021	210617	357957	130.00	130.00	06/10/2021	INV	PD	MISC	
CHECK DATE: 06/17/2021											
327448		06/10/2021	210617	357957	640.62	640.62	06/10/2021	INV	PD	MISC	
CHECK DATE: 06/17/2021											
327449		06/10/2021	210617	357957	1,121.52	1,121.52	06/10/2021	INV	PD	MISC	
CHECK DATE: 06/17/2021											
327450		06/10/2021	210617	357957	623.07	623.07	06/10/2021	INV	PD	MISC	
CHECK DATE: 06/17/2021											
327451		06/10/2021	210617	357957	711.37	711.37	06/10/2021	INV	PD	MISC	
CHECK DATE: 06/17/2021											
327452		06/10/2021	210617	357957	644.00	644.00	06/10/2021	INV	PD	MISC	
CHECK DATE: 06/17/2021											
327453		06/10/2021	210617	357957	841.42	841.42	06/10/2021	INV	PD	MISC	
CHECK DATE: 06/17/2021											
327454		06/10/2021	210617	357957	1,180.22	1,180.22	06/10/2021	INV	PD	MISC	
CHECK DATE: 06/17/2021											
327455		06/10/2021	210617	357957	154.09	154.09	06/10/2021	INV	PD	MISC	
CHECK DATE: 06/17/2021											
327456		06/10/2021	210617	357957	1,121.52	1,121.52	06/10/2021	INV	PD	MISC	
CHECK DATE: 06/17/2021											
1775 MOORE GLASS INC					8,272.83						
I210514		06/02/2021	210610	357788	345.00	345.00	06/02/2021	INV	PD	MISC	
CHECK DATE: 06/10/2021											
I210523		06/18/2021	210624	358089	295.00	295.00	06/18/2021	INV	PD	MISC	
CHECK DATE: 06/24/2021											
17487 MORLEY, DEREK					640.00						
06/16/2021		06/18/2021	210624	358090	890.00	890.00	06/18/2021	INV	PD	MISC	
CHECK DATE: 06/24/2021											
1793 MOTOROLA SOLUTIONS - STARCOM											
5771020210503	21000306	06/01/2021	210617	357958	18,292.00	18,292.00	06/10/2021	INV	PD	RENTAL	
CHECK DATE: 06/17/2021											

VENDOR INVOICE LIST

INVOICE	P.O.	INV DATE	WARRANT	CHECK #	INVOICE NET	PAID	AMOUNT	DUE DATE	TYPE	STS	DESCR
8281177190		05/26/2021	210603	357660	602.25		602.25	05/26/2021	INV	PD	MISC
CHECK DATE: 06/03/2021											
					18,894.25						
15151 MPG TANDEM											
149148-1		06/02/2021	210610	357789	594.96		594.96	06/02/2021	INV	PD	MISC
CHECK DATE: 06/10/2021											
1805 MUNICIPAL CODE CORP											
00359133		06/18/2021	210624	358091	500.00		500.00	06/18/2021	INV	PD	MISC
CHECK DATE: 06/24/2021											
11463 MUNICIPAL EMERGENCY SERVICES INC											
IN1581241		05/26/2021	210603	357661	2,970.00		2,970.00	05/26/2021	INV	PD	MISC
CHECK DATE: 06/03/2021											
IN1582684		06/02/2021	210610	357790	2,600.00		2,600.00	06/02/2021	INV	PD	MISC
CHECK DATE: 06/10/2021											
					5,570.00						
12886 MYERS, RYAN											
06/06/21-06/08/21		06/18/2021	210624	358092	102.90		102.90	06/18/2021	INV	PD	MISC
CHECK DATE: 06/24/2021											
1336 NAPA GENUINE PARTS											
0740-703872		06/02/2021	210610	357791	-26.55		-26.55	06/02/2021	CRM	PD	CREDIT
CHECK DATE: 06/10/2021											
0740-704138		06/02/2021	210610	357791	-56.25		-56.25	06/02/2021	CRM	PD	CREDIT
CHECK DATE: 06/10/2021											
0740-704146		06/02/2021	210610	357791	-65.79		-65.79	06/02/2021	CRM	PD	CREDIT
CHECK DATE: 06/10/2021											
0740-705485		06/02/2021	210610	357791	25.00		25.00	06/02/2021	INV	PD	MISC
CHECK DATE: 06/10/2021											
0740-705673		06/02/2021	210610	357791	73.21		73.21	06/02/2021	INV	PD	MISC
CHECK DATE: 06/10/2021											
0740-70585		06/02/2021	210610	357791	2,953.61		2,953.61	06/02/2021	INV	PD	misc
CHECK DATE: 06/10/2021											
0740-705933		06/02/2021	210610	357791	18.80		18.80	06/02/2021	INV	PD	MISC
CHECK DATE: 06/10/2021											

VENDOR INVOICE LIST

INVOICE	P.O.	INV DATE	WARRANT	CHECK #	INVOICE NET	PAID	AMOUNT	DUE DATE	TYPE	STS	DESCR
0740-706024 CHECK DATE: 06/10/2021		06/02/2021	210610	357791	13.38		13.38	06/02/2021	INV	PD	MISC
0740-706203 CHECK DATE: 06/10/2021		06/02/2021	210610	357791	207.42		207.42	06/02/2021	INV	PD	MISC
0740-706315 CHECK DATE: 06/10/2021		06/02/2021	210610	357791	6.63		6.63	06/02/2021	INV	PD	MISC
0740-706337 CHECK DATE: 06/10/2021		06/02/2021	210610	357791	41.55		41.55	06/02/2021	INV	PD	MISC
0740-706345 CHECK DATE: 06/10/2021		06/02/2021	210610	357791	8.80		8.80	06/02/2021	INV	PD	MISC
0740-706491 CHECK DATE: 06/10/2021		06/02/2021	210610	357791	339.46		339.46	06/02/2021	INV	PD	MISC
0740-706522 CHECK DATE: 06/10/2021		06/02/2021	210610	357791	40.56		40.56	06/02/2021	INV	PD	MISC
0740-706523 CHECK DATE: 06/10/2021		06/02/2021	210610	357791	21.89		21.89	06/02/2021	INV	PD	MISC
0740-706564 CHECK DATE: 06/10/2021		06/02/2021	210610	357791	93.09		93.09	06/02/2021	INV	PD	MISC
0740-706569 CHECK DATE: 06/10/2021		06/02/2021	210610	357791	225.16		225.16	06/02/2021	INV	PD	MISC
0740-706574 CHECK DATE: 06/10/2021		06/02/2021	210610	357791	760.08		760.08	06/02/2021	INV	PD	MISC
0740-706634 CHECK DATE: 06/10/2021		06/02/2021	210610	357791	16.22		16.22	06/02/2021	INV	PD	MISC
0740-706644 CHECK DATE: 06/10/2021		06/02/2021	210610	357791	23.36		23.36	06/02/2021	INV	PD	MISC
0740-706735 CHECK DATE: 06/10/2021		06/02/2021	210610	357791	13.56		13.56	06/02/2021	INV	PD	MISC
0740-707064 CHECK DATE: 06/10/2021		06/02/2021	210610	357791	70.96		70.96	06/02/2021	INV	PD	MISC
0740-707245 CHECK DATE: 06/24/2021		06/10/2021	210624	358093	49.62		49.62	06/10/2021	INV	PD	MISC
0740-707280 CHECK DATE: 06/10/2021		06/02/2021	210610	357791	137.50		137.50	06/02/2021	INV	PD	MISC
0740-707283 CHECK DATE: 06/10/2021		06/02/2021	210610	357791	228.81		228.81	06/02/2021	INV	PD	MISC

VENDOR INVOICE LIST

INVOICE	P.O.	INV DATE	WARRANT	CHECK #	INVOICE NET	PAID	AMOUNT	DUE DATE	TYPE	STS	DESCR
0740-707363 CHECK DATE: 06/10/2021		06/02/2021	210610	357791	67.96		67.96	06/02/2021	INV	PD	MISC
0740-707436 CHECK DATE: 06/10/2021		06/02/2021	210610	357791	258.65		258.65	06/02/2021	INV	PD	MISC
0740-707495 CHECK DATE: 06/10/2021		06/02/2021	210610	357791	22.25		22.25	06/02/2021	INV	PD	MISC
0740-707535 CHECK DATE: 06/24/2021		06/10/2021	210624	358093	69.15		69.15	06/10/2021	INV	PD	MISC
0740-707546 CHECK DATE: 06/24/2021		06/10/2021	210624	358093	54.75		54.75	06/10/2021	INV	PD	MISC
0740-707640 CHECK DATE: 06/10/2021		06/02/2021	210610	357791	262.26		262.26	06/02/2021	INV	PD	MISC
0740-707646 CHECK DATE: 06/24/2021		06/10/2021	210624	358093	124.84		124.84	06/10/2021	INV	PD	MISC
0740-707701 CHECK DATE: 06/24/2021		06/10/2021	210624	358093	18.67		18.67	06/10/2021	INV	PD	MISC
0740-707711 CHECK DATE: 06/24/2021		06/10/2021	210624	358093	22.02		22.02	06/10/2021	INV	PD	MISC
0740-707717 CHECK DATE: 06/24/2021		06/10/2021	210624	358093	25.50		25.50	06/10/2021	INV	PD	MISC
0740-707905 CHECK DATE: 06/24/2021		06/10/2021	210624	358093	5.24		5.24	06/10/2021	INV	PD	MISC
0740-707991 CHECK DATE: 06/24/2021		06/10/2021	210624	358093	150.20		150.20	06/10/2021	INV	PD	MISC
0740-707992 CHECK DATE: 06/24/2021		06/10/2021	210624	358093	117.04		117.04	06/10/2021	INV	PD	MISC
0740-708035 CHECK DATE: 06/24/2021		06/10/2021	210624	358093	560.86		560.86	06/10/2021	INV	PD	MISC
0740-708126 CHECK DATE: 06/24/2021		06/10/2021	210624	358093	232.78		232.78	06/10/2021	INV	PD	MISC
0740-708137 CHECK DATE: 06/24/2021		06/10/2021	210624	358093	39.48		39.48	06/10/2021	INV	PD	MISC
0740-708139 CHECK DATE: 06/24/2021		06/10/2021	210624	358093	126.72		126.72	06/10/2021	INV	PD	MISC
0740-708155 CHECK DATE: 06/24/2021		06/10/2021	210624	358093	54.00		54.00	06/10/2021	INV	PD	MISC
0740-708175		06/18/2021	210624	358093	801.26		801.26	06/18/2021	INV	PD	MISC

VENDOR INVOICE LIST

INVOICE	P.O.	INV DATE	WARRANT	CHECK #	INVOICE NET	PAID AMOUNT	DUE DATE	TYPE	STS	DESCR
CHECK DATE: 06/24/2021										
0740-708203		06/10/2021	210624	358093	21.32	21.32	06/10/2021	INV	PD	MISC
CHECK DATE: 06/24/2021										
0740-708216		06/10/2021	210624	358093	150.60	150.60	06/10/2021	INV	PD	MISC
CHECK DATE: 06/24/2021										
0740-708295		06/18/2021	210624	358093	70.80	70.80	06/18/2021	INV	PD	MISC
CHECK DATE: 06/24/2021										
0740-708444		06/10/2021	210624	358093	156.36	156.36	06/10/2021	INV	PD	MISC
CHECK DATE: 06/24/2021										
0740-709014		06/18/2021	210624	358093	186.15	186.15	06/18/2021	INV	PD	MISC
CHECK DATE: 06/24/2021										
14249 NATIONAL TESTING NETWORK					8,818.94					
8515		06/02/2021	210610	357792	46.00	46.00	06/02/2021	INV	PD	MISC
CHECK DATE: 06/10/2021										
13607 NET TRANSCRIPTS INC										
NT4037		06/10/2021	210617	357960	664.95	664.95	06/10/2021	INV	PD	MISC
CHECK DATE: 06/17/2021										
NT4314		06/18/2021	210624	358094	302.48	302.48	06/18/2021	INV	PD	MISC
CHECK DATE: 06/24/2021										
15382 NEWSTAR JEWELERS					967.43					
1466		06/02/2021	210610	357793	177.30	177.30	06/02/2021	INV	PD	MISC
CHECK DATE: 06/10/2021										
1467		06/02/2021	210610	357793	227.75	227.75	06/02/2021	INV	PD	MISC
CHECK DATE: 06/10/2021										
1468		06/02/2021	210610	357793	193.00	193.00	06/02/2021	INV	PD	MISC
CHECK DATE: 06/10/2021										
1480		06/18/2021	210624	358095	225.00	225.00	06/18/2021	INV	PD	MISC
CHECK DATE: 06/24/2021										
1481		06/18/2021	210624	358095	232.70	232.70	06/18/2021	INV	PD	MISC
CHECK DATE: 06/24/2021										
1896 NORTHERN ILL GAS CO DIV					1,055.75					

VENDOR INVOICE LIST

INVOICE	P.O.	INV DATE	WARRANT	CHECK #	INVOICE NET	PAID	AMOUNT	DUE DATE	TYPE	STS	DESCR
07-06-27-6265 CHECK DATE: 06/10/2021		06/02/2021	210610	357794	205.72		205.72	06/02/2021	INV PD	1 E	CA
07-98-40-2000 CHECK DATE: 06/03/2021		05/26/2021	210603	357662	39.51		39.51	05/26/2021	INV PD	3322	M
09-97-97-1493 CHECK DATE: 06/10/2021		06/02/2021	210610	357794	60.89		60.89	06/02/2021	INV PD	199	MI
13-59-97-1989 CHECK DATE: 06/03/2021		05/26/2021	210603	357662	69.26		69.26	05/26/2021	INV PD	450	LA
15-21-61-2000 CHECK DATE: 06/10/2021		06/02/2021	210610	357794	2,364.80		2,364.80	06/02/2021	INV PD	1021	M
20-02-26-6413 CHECK DATE: 06/10/2021		06/02/2021	210610	357794	129.75		129.75	06/02/2021	INV PD	2750	M
22-85-69-4782 CHECK DATE: 06/24/2021		06/18/2021	210624	358096	182.96		182.96	06/18/2021	INV PD	2001	A
23-60-59-3598 CHECK DATE: 06/03/2021		05/26/2021	210603	357662	41.94		41.94	05/26/2021	INV PD	2400	M
24-17-48-7803 CHECK DATE: 06/03/2021		05/26/2021	210603	357662	165.56		165.56	05/26/2021	INV PD	401	WO
27-23-80-1616 CHECK DATE: 06/17/2021		06/10/2021	210617	357961	39.74		39.74	06/10/2021	INV PD	2704	L
33-51-04-1786 CHECK DATE: 06/10/2021		06/02/2021	210610	357794	293.72		293.72	06/02/2021	INV PD	1021	W
37-09-62-6669 CHECK DATE: 06/10/2021		06/02/2021	210610	357794	60.16		60.16	06/02/2021	INV PD	1021	W
42-02-45-0461 CHECK DATE: 06/10/2021		06/02/2021	210610	357794	39.51		39.51	06/02/2021	INV PD	2500	M
53-24-22-2000 CHECK DATE: 06/10/2021		06/02/2021	210610	357794	427.15		427.15	06/02/2021	INV PD	19	W C
53-49-21-2000 CHECK DATE: 06/17/2021		06/10/2021	210617	357961	40.28		40.28	06/10/2021	INV PD	WS	YOU
57-37-11-2000 CHECK DATE: 06/24/2021		06/18/2021	210624	358096	341.32		341.32	06/18/2021	INV PD	105	TW
65-37-82-2000 CHECK DATE: 06/10/2021		06/02/2021	210610	357794	348.77		348.77	06/02/2021	INV PD	815	CA
66-81-19-2906 CHECK DATE: 06/24/2021		06/18/2021	210624	358096	357.79		357.79	06/18/2021	INV PD	8301	J

VENDOR INVOICE LIST

INVOICE	P.O.	INV DATE	WARRANT	CHECK #	INVOICE NET	PAID	AMOUNT	DUE DATE	TYPE	STS	DESCR
68-65-48-4019 CHECK DATE:	06/03/2021	05/26/2021	210603	357662	131.56		131.56	05/26/2021	INV	PD	401 MA
75-37-82-5210 CHECK DATE:	06/17/2021	06/10/2021	210617	357961	44.09		44.09	06/10/2021	INV	PD	2122 M
80-26-09-9090 CHECK DATE:	06/03/2021	05/26/2021	210603	357662	39.69		39.69	05/26/2021	INV	PD	106 FA
88-93-65-5062 CHECK DATE:	06/10/2021	06/02/2021	210610	357794	125.14		125.14	06/02/2021	INV	PD	NS CAM
90-91-56-2248 CHECK DATE:	06/03/2021	05/26/2021	210603	357662	84.59		84.59	05/26/2021	INV	PD	10 S C
99-12-22-6609 CHECK DATE:	06/17/2021	06/10/2021	210617	357961	43.29		43.29	06/10/2021	INV	PD	3500 C
1898 NORTHERN ILLINOIS STEEL SUPPLY CO					5,677.19						
233647 CHECK DATE:	06/24/2021	06/18/2021	210624	358097	1,340.00		1,340.00	06/18/2021	INV	PD	MISC
234995 CHECK DATE:	06/10/2021	06/02/2021	210610	357795	1,839.10		1,839.10	06/02/2021	INV	PD	MISC
9703 NORTHERN TOOL & EQUIPMENT CO					3,179.10						
47809348 CHECK DATE:	06/10/2021	06/02/2021	210610	357796	379.98		379.98	06/02/2021	INV	PD	MISC
1902 NORWALK TANK CO											
175885 CHECK DATE:	06/03/2021	05/26/2021	210603	357663	984.56		984.56	05/26/2021	INV	PD	MISC
176097 CHECK DATE:	06/17/2021	06/10/2021	210617	357962	689.72		689.72	06/10/2021	INV	PD	MISC
176213 CHECK DATE:	06/24/2021	06/18/2021	210624	358098	978.75		978.75	06/18/2021	INV	PD	MISC
176340 CHECK DATE:	06/24/2021	06/18/2021	210624	358098	267.80		267.80	06/18/2021	INV	PD	MISC
17486 O'CONNOR, MIKE					2,920.83						
05/28/21-05/29/21		06/18/2021	210624	358099	112.70		112.70	06/18/2021	INV	PD	MISC

VENDOR INVOICE LIST

INVOICE	P.O.	INV DATE	WARRANT	CHECK #	INVOICE NET	PAID AMOUNT	DUE DATE	TYPE	STS	DESCR
CHECK DATE: 06/24/2021										
1918 OESTREICH SERV CO, INC										
233239		05/26/2021	210603	357664	8.95	8.95	05/26/2021	INV PD	MISC	
CHECK DATE: 06/03/2021										
233493		06/10/2021	210617	357963	533.90	533.90	06/10/2021	INV PD	MISC	
CHECK DATE: 06/17/2021										
233544	21000062	05/26/2021	210610	357797	44.60	44.60	06/04/2021	INV PD	HARDWA	
CHECK DATE: 06/10/2021										
233556		06/10/2021	210617	357963	32.94	32.94	06/10/2021	INV PD	MISC	
CHECK DATE: 06/17/2021										
233569	21000062	06/01/2021	210617	357963	18.00	18.00	06/10/2021	INV PD	HARDWA	
CHECK DATE: 06/17/2021										
233609		06/10/2021	210617	357963	28.96	28.96	06/10/2021	INV PD	MISC	
CHECK DATE: 06/17/2021										
233654		06/18/2021	210624	358100	92.00	92.00	06/18/2021	INV PD	MISC	
CHECK DATE: 06/24/2021										
233656		06/18/2021	210624	358100	111.80	111.80	06/18/2021	INV PD	MISC	
CHECK DATE: 06/24/2021										
				871.15						
12157 OFFICE DEPOT										
152050626001		05/26/2021	210603	357665	86.69	86.69	05/26/2021	INV PD	MISC	
CHECK DATE: 06/03/2021										
156424511001		05/26/2021	210603	357665	16.79	16.79	05/26/2021	INV PD	MISC	
CHECK DATE: 06/03/2021										
165790546001		06/02/2021	210610	357798	39.75	39.75	06/02/2021	INV PD	MISC	
CHECK DATE: 06/10/2021										
170507365002		06/02/2021	210610	357798	27.49	27.49	06/02/2021	INV PD	MISC	
CHECK DATE: 06/10/2021										
170507365003		06/02/2021	210610	357798	4.69	4.69	06/02/2021	INV PD	MISC	
CHECK DATE: 06/10/2021										
171995458001		05/26/2021	210603	357665	20.09	20.09	05/26/2021	INV PD	MISC	
CHECK DATE: 06/03/2021										
172962045001		05/26/2021	210603	357665	12.79	12.79	05/26/2021	INV PD	MISC	
CHECK DATE: 06/03/2021										
173053921001		05/26/2021	210603	357665	1,199.96	1,199.96	05/26/2021	INV PD	MISC	

VENDOR INVOICE LIST

INVOICE	P.O.	INV DATE	WARRANT	CHECK #	INVOICE NET	PAID	AMOUNT	DUE DATE	TYPE	STS	DESCR
CHECK DATE: 06/03/2021											
173622483001		05/26/2021	210603	357665	192.27	192.27	05/26/2021	INV PD	MISC		
CHECK DATE: 06/03/2021											
173682766001		05/26/2021	210603	357665	48.29	48.29	05/26/2021	INV PD	MISC		
CHECK DATE: 06/03/2021											
173683070001		05/26/2021	210603	357665	6.75	6.75	05/26/2021	INV PD	MISC		
CHECK DATE: 06/03/2021											
173802791001		05/26/2021	210603	357665	69.99	69.99	05/26/2021	INV PD	MISC		
CHECK DATE: 06/03/2021											
173804253001		05/26/2021	210603	357665	16.99	16.99	05/26/2021	INV PD	MISC		
CHECK DATE: 06/03/2021											
173845078001		06/18/2021	210624	358101	267.23	267.23	06/18/2021	INV PD	MISC		
CHECK DATE: 06/24/2021											
173882794001		05/26/2021	210603	357665	21.98	21.98	05/26/2021	INV PD	MISC		
CHECK DATE: 06/03/2021											
174230213001		05/26/2021	210603	357665	3.41	3.41	05/26/2021	INV PD	MISC		
CHECK DATE: 06/03/2021											
174700116001		05/26/2021	210603	357665	9.99	9.99	05/26/2021	INV PD	MISC		
CHECK DATE: 06/03/2021											
174701914001		05/26/2021	210603	357665	12.44	12.44	05/26/2021	INV PD	MISC		
CHECK DATE: 06/03/2021											
175183681001		05/26/2021	210603	357665	22.34	22.34	05/26/2021	INV PD	MISC		
CHECK DATE: 06/03/2021											
175184628001		05/26/2021	210603	357665	411.40	411.40	05/26/2021	INV PD	MISC		
CHECK DATE: 06/03/2021											
175347417001		06/10/2021	210617	357964	48.98	48.98	06/10/2021	INV PD	MISC		
CHECK DATE: 06/17/2021											
175610095001		06/02/2021	210610	357798	6.99	6.99	06/02/2021	INV PD	MISC		
CHECK DATE: 06/10/2021											
175610241001		06/02/2021	210610	357798	14.09	14.09	06/02/2021	INV PD	MISC		
CHECK DATE: 06/10/2021											
175610245001		06/02/2021	210610	357798	13.98	13.98	06/02/2021	INV PD	MISC		
CHECK DATE: 06/10/2021											
176255711001		06/10/2021	210617	357964	13.49	13.49	06/10/2021	INV PD	MISC		
CHECK DATE: 06/17/2021											
176273453001		06/18/2021	210624	358101	239.94	239.94	06/18/2021	INV PD	MISC		
CHECK DATE: 06/24/2021											

VENDOR INVOICE LIST

INVOICE	P.O.	INV DATE	WARRANT	CHECK #	INVOICE NET	PAID	AMOUNT	DUE DATE	TYPE	STS	DESCR
176344967001 CHECK DATE: 06/17/2021		06/10/2021	210617	357964	34.58		34.58	06/10/2021	INV	PD	MISC
176788842001 CHECK DATE: 06/24/2021		06/18/2021	210624	358101	57.40		57.40	06/18/2021	INV	PD	MISC
177000289001 CHECK DATE: 06/10/2021		06/02/2021	210610	357798	7.06		7.06	06/02/2021	INV	PD	MISC
177428763001 CHECK DATE: 06/10/2021		06/02/2021	210610	357798	15.08		15.08	06/02/2021	INV	PD	MISC
177464947001 CHECK DATE: 06/24/2021		06/18/2021	210624	358101	14.62		14.62	06/18/2021	INV	PD	MISC
177937177001 CHECK DATE: 06/24/2021		06/18/2021	210624	358101	212.70		212.70	06/18/2021	INV	PD	MISC
178305059001 CHECK DATE: 06/17/2021		06/10/2021	210617	357964	299.98		299.98	06/10/2021	INV	PD	MISC
178305801001 CHECK DATE: 06/17/2021		06/10/2021	210617	357964	67.34		67.34	06/10/2021	INV	PD	MISC
178306890001 CHECK DATE: 06/17/2021		06/10/2021	210617	357964	5.13		5.13	06/10/2021	INV	PD	MISC
178364069001 CHECK DATE: 06/17/2021		06/10/2021	210617	357964	32.37		32.37	06/10/2021	INV	PD	MISC
178439423001 CHECK DATE: 06/17/2021		06/10/2021	210617	357964	411.90		411.90	06/10/2021	INV	PD	MISC
178515579001 CHECK DATE: 06/17/2021		06/10/2021	210617	357964	14.85		14.85	06/10/2021	INV	PD	MISC
178863911001 CHECK DATE: 06/24/2021		06/18/2021	210624	358101	155.23		155.23	06/18/2021	INV	PD	MISC
179039637001 CHECK DATE: 06/24/2021		06/18/2021	210624	358101	206.70		206.70	06/18/2021	INV	PD	MISC
					4,363.74						
13189 OMEGA PLUMBING INC											
18178 CHECK DATE: 06/17/2021		06/10/2021	210617	357965	961.00		961.00	06/10/2021	INV	PD	MISC
15020 ONE STEP INC											
172153 CHECK DATE: 06/03/2021		05/26/2021	210603	357666	130.00		130.00	05/26/2021	INV	PD	MISC

VENDOR INVOICE LIST

INVOICE	P.O.	INV DATE	WARRANT	CHECK #	INVOICE NET	PAID AMOUNT	DUE DATE	TYPE	STS	DESCR
17294 OTTOSEN DINOLFO HASENBALG & CASTALDO, LTD.										
135789		06/02/2021	210610	357799	2,092.50	2,092.50	06/02/2021	INV	PD	MISC
CHECK DATE:		06/10/2021								
1943 OXBO MUFFLER AND BRAKES										
5368		06/02/2021	210610	357800	20.00	20.00	06/02/2021	INV	PD	MISC
CHECK DATE:		06/10/2021								
5371		06/02/2021	210610	357800	860.00	860.00	06/02/2021	INV	PD	MISC
CHECK DATE:		06/10/2021								
5374		06/02/2021	210610	357800	20.00	20.00	06/02/2021	INV	PD	MISC
CHECK DATE:		06/10/2021								
5390		06/18/2021	210624	358102	1,120.00	1,120.00	06/18/2021	INV	PD	MISC
CHECK DATE:		06/24/2021								
5391		06/18/2021	210624	358102	110.00	110.00	06/18/2021	INV	PD	MISC
CHECK DATE:		06/24/2021								
					2,130.00					
1950 PACE										
591700		06/10/2021	210617	357966	2,100.26	2,100.26	06/10/2021	INV	PD	MISC
CHECK DATE:		06/17/2021								
15974 PACE ANALYTICAL SERVICES, LLC										
2140100596	21000072	05/17/2021	210603	357667	474.00	474.00	05/26/2021	INV	PD	LAB-NP
CHECK DATE:		06/03/2021								
2140100619	21000072	05/17/2021	210603	357667	138.00	138.00	05/26/2021	INV	PD	LAB-NP
CHECK DATE:		06/03/2021								
					612.00					
16116 PACE PAYMENTS INC										
PACE202105		06/02/2021		2966	3,249.07	3,249.07	06/02/2021	DIR	PD	MAY 20
CHECK DATE:		06/02/2021								
PSIC-19296		06/23/2021		3000	21,534.10	21,534.10	06/23/2021	DIR	PD	MAY 20
CHECK DATE:		06/23/2021								
					24,783.17					
14258 PAETKAE ROBERT										

VENDOR INVOICE LIST

INVOICE	P.O.	INV DATE	WARRANT	CHECK #	INVOICE NET	PAID AMOUNT	DUE DATE	TYPE	STS	DESCR
2021 CDL CHECK DATE: 06/03/2021		05/26/2021	210603	357668	60.00	60.00	05/26/2021	INV PD	2021 C	
13978 PARTNERS AND PAWS VET SERVICES LLC										
90715 CHECK DATE: 06/03/2021		05/26/2021	210603	357669	195.00	195.00	05/26/2021	INV PD	MISC	
16105 PASTERIS ENERGY INC										
COJ-12-5-2021 CHECK DATE: 06/10/2021	21000090	06/07/2021	210610	357801	1,500.00	1,500.00	06/07/2021	INV PD	CONSUL	
16222 PATRICK ENGINEERING INC										
2 CHECK DATE: 06/17/2021	21000503	06/10/2021	210617	357967	139,251.83	139,251.83	06/14/2021	INV PD	PH II	
1976 PAUL & MIKES TRANSMISSIONS, INC										
0053692 CHECK DATE: 06/10/2021		06/02/2021	210610	357802	1,110.99	1,110.99	06/02/2021	INV PD	MISC	
15777 PAYMENTUS GROUP INC										
INV-15-112388&1575-6 CHECK DATE: 06/18/2021		06/18/2021	WIRE_001	2999	118.89	118.89	06/18/2021	DIR PD	MARCH-	
INV-15-112389 CHECK DATE: 06/18/2021		06/18/2021		2978	30,902.50	30,902.50	06/18/2021	DIR PD	MAY 20	
INV-15-112758 CHECK DATE: 06/18/2021		06/18/2021		2977	36.39	36.39	06/18/2021	DIR PD	MAY 20	
INV-15-112907 CHECK DATE: 06/18/2021		06/18/2021		2976	10,923.98	10,923.98	06/18/2021	DIR PD	MAY 20	
					41,981.76					
17092 PERFORMANCE PIPELINING INC										
2001.5 CHECK DATE: 06/03/2021	21000434	04/30/2021	210603	357670	1,018,734.64	1,018,734.64	05/26/2021	INV PD	2020 S	
2001.6 CHECK DATE: 06/24/2021	21000434	05/24/2021	210624	358103	939,486.89	939,486.89	06/21/2021	INV PD	2020 S	
2001.7 CHECK DATE: 06/24/2021	21000434	06/04/2021	210624	358103	919,977.02	919,977.02	06/21/2021	INV PD	2020 S	

VENDOR INVOICE LIST

INVOICE	P.O.	INV DATE	WARRANT	CHECK #	INVOICE NET	PAID AMOUNT	DUE DATE	TYPE	STS	DESCR
					2,878,198.55					
2001 PETER PERELLA & COMPANY										
46370		06/02/2021	210610	357803	2,271.00	2,271.00	06/02/2021	INV	PD	MISC
CHECK DATE:		06/10/2021								
12628 PHYSICIANS IMMEDIATE CARE-CHICAGO										
4208240		06/02/2021	210610	357804	3,848.00	3,848.00	06/02/2021	INV	PD	MISC
CHECK DATE:		06/10/2021								
11312 PITNEY BOWES										
PB210608		06/08/2021		2968	5,000.00	5,000.00	06/08/2021	DIR	PD	POSTAG
CHECK DATE:		06/08/2021								
2030 PITNEY BOWES, INC										
0010432382		06/10/2021	210617	357968	276.00	276.00	06/10/2021	INV	PD	MISC
CHECK DATE:		06/17/2021								
17484 PITSENBERGER, MICHAEL										
SPRING 2021		06/18/2021	210624	358104	3,953.45	3,953.45	06/18/2021	INV	PD	MISC
CHECK DATE:		06/24/2021								
7425 PLUMBERS & PIPEFITTERS LOCAL 422										
05/01/21-05/31/21		06/18/2021	210624	358105	7,040.51	7,040.51	06/18/2021	INV	PD	MISC
CHECK DATE:		06/24/2021								
2043 POEHNER, DILLMAN & MAHALIK										
22230151		06/02/2021	210610	357805	1,566.50	1,566.50	06/02/2021	INV	PD	MISC
CHECK DATE:		06/10/2021								
7740 POMP'S TIRE SERVICE INC										
690096580		06/10/2021	210617	357969	871.39	871.39	06/10/2021	INV	PD	MISC
CHECK DATE:		06/17/2021								
690096864		06/02/2021	210610	357806	700.56	700.56	06/02/2021	INV	PD	MISC
CHECK DATE:		06/10/2021								
690096876		06/02/2021	210610	357806	70.00	70.00	06/02/2021	INV	PD	MISC
CHECK DATE:		06/10/2021								

VENDOR INVOICE LIST

INVOICE	P.O.	INV DATE	WARRANT	CHECK #	INVOICE NET	PAID	AMOUNT	DUE DATE	TYPE	STS	DESCR
690097076		06/02/2021	210610	357806	70.00		70.00	06/02/2021	INV	PD	MISC
CHECK DATE:	06/10/2021										
690097317		06/10/2021	210617	357969	96.00		96.00	06/10/2021	INV	PD	MISC
CHECK DATE:	06/17/2021										
690097350		06/10/2021	210617	357969	76.00		76.00	06/10/2021	INV	PD	MISC
CHECK DATE:	06/17/2021										
690097479		06/10/2021	210617	357969	180.00		180.00	06/10/2021	INV	PD	MISC
CHECK DATE:	06/17/2021										
17471 PRICE, JEFF				2,063.95							
2021 BOOTS		06/10/2021	210617	357970	102.81		102.81	06/10/2021	INV	PD	2021 B
CHECK DATE:	06/17/2021										
10298 PRIORITY STAFFING, LTD											
18995		06/02/2021	210610	357807	532.28		532.28	06/02/2021	INV	PD	MISC
CHECK DATE:	06/10/2021										
18996		06/02/2021	210610	357807	760.40		760.40	06/02/2021	INV	PD	MISC
CHECK DATE:	06/10/2021										
18997		06/02/2021	210610	357807	228.12		228.12	06/02/2021	INV	PD	MISC
CHECK DATE:	06/10/2021										
19001		05/26/2021	210603	357671	850.64		850.64	05/26/2021	INV	PD	MISC
CHECK DATE:	06/03/2021										
19009		06/02/2021	210610	357807	674.86		674.86	06/02/2021	INV	PD	MISC
CHECK DATE:	06/10/2021										
19010		06/02/2021	210610	357807	760.40		760.40	06/02/2021	INV	PD	MISC
CHECK DATE:	06/10/2021										
19011		06/02/2021	210610	357807	418.22		418.22	06/02/2021	INV	PD	MISC
CHECK DATE:	06/10/2021										
19015		05/26/2021	210603	357671	911.40		911.40	05/26/2021	INV	PD	MISC
CHECK DATE:	06/03/2021										
19024		06/10/2021	210617	357971	513.27		513.27	06/10/2021	INV	PD	MISC
CHECK DATE:	06/17/2021										
19025		06/10/2021	210617	357971	570.30		570.30	06/10/2021	INV	PD	MISC
CHECK DATE:	06/17/2021										
19026		06/10/2021	210617	357971	304.16		304.16	06/10/2021	INV	PD	MISC
CHECK DATE:	06/17/2021										

VENDOR INVOICE LIST

INVOICE	P.O.	INV DATE	WARRANT	CHECK #	INVOICE NET	PAID	AMOUNT	DUE DATE	TYPE	STS	DESCR
19029		06/02/2021	210610	357807	850.64		850.64	06/02/2021	INV	PD	MISC
CHECK DATE:	06/10/2021										
19044		06/10/2021	210617	357971	820.26		820.26	06/10/2021	INV	PD	MISC
CHECK DATE:	06/17/2021										
19057		06/18/2021	210624	358106	820.26		820.26	06/18/2021	INV	PD	MISC
CHECK DATE:	06/24/2021										
15356 PRO TECH SECURITY SALES					9,015.21						
31929		06/18/2021	210624	358107	499.00		499.00	06/18/2021	INV	PD	MISC
CHECK DATE:	06/24/2021										
17147 MIDWEST CAPITAL MANAGERS LTD											
AZJULY2021		06/10/2021	210617	357972	900.30		900.30	06/10/2021	INV	PD	MISC
CHECK DATE:	06/17/2021										
1948 PT FERRO CONSTR CO											
5203	21000138	05/18/2021	210624	358108	770.00		770.00	06/21/2021	INV	PD	2020 B
CHECK DATE:	06/24/2021										
5246	21000138	05/25/2021	210610	357808	517.00		517.00	06/04/2021	INV	PD	2020 B
CHECK DATE:	06/10/2021										
5256	21000138	05/27/2021	210610	357808	383.35		383.35	06/04/2021	INV	PD	2020 B
CHECK DATE:	06/10/2021										
5291	21000138	06/04/2021	210624	358108	220.00		220.00	06/21/2021	INV	PD	2020 B
CHECK DATE:	06/24/2021										
5307	21000138	06/09/2021	210617	357973	550.00		550.00	06/14/2021	INV	PD	2020 B
CHECK DATE:	06/17/2021										
5315	21000138	06/10/2021	210617	357973	220.00		220.00	06/14/2021	INV	PD	2020 B
CHECK DATE:	06/17/2021										
5325	21000138	06/11/2021	210624	358108	275.00		275.00	06/21/2021	INV	PD	2020 B
CHECK DATE:	06/24/2021										
5326	21000138	06/11/2021	210624	358108	852.50		852.50	06/21/2021	INV	PD	2020 B
CHECK DATE:	06/24/2021										
5344	21000138	06/16/2021	210624	358108	962.50		962.50	06/21/2021	INV	PD	2020 B
CHECK DATE:	06/24/2021										
5352	21000138	06/16/2021	210624	358108	1,540.00		1,540.00	06/21/2021	INV	PD	2020 B
CHECK DATE:	06/24/2021										

VENDOR INVOICE LIST

INVOICE	P.O.	INV DATE	WARRANT	CHECK #	INVOICE NET	PAID	AMOUNT	DUE DATE	TYPE	STS	DESCR
5361		21000138 06/17/2021	210624	358108	330.00		330.00	06/21/2021	INV	PD	2020 B
CHECK DATE:	06/24/2021										
5369		21000138 06/18/2021	210624	358108	1,100.00		1,100.00	06/21/2021	INV	PD	2020 B
CHECK DATE:	06/24/2021										
PTF01-051321		21000441 05/13/2021	210603	50549	17,567.57		17,567.57	05/26/2021	INV	PD	Arch C
CHECK DATE:	06/03/2021										
PTF01-051321-A		21000441 05/13/2021	210603	357672	17,567.57		17,567.57	05/26/2021	INV	PD	Arch C
CHECK DATE:	06/03/2021										
PTF1-051321		21000191 05/13/2021	210603	50549	7,649.35		7,649.35	05/26/2021	INV	PD	Mason
CHECK DATE:	06/03/2021										
PTF1-051321-A		21000191 05/13/2021	210603	357672	73,914.50		73,914.50	05/26/2021	INV	PD	Mason
CHECK DATE:	06/03/2021										
15528 RATHBUN CSERVENYAK & KOZOL					124,419.34						
88974, 75, 77		06/02/2021	210610	357809	680.00		680.00	06/02/2021	INV	PD	MISC
CHECK DATE:	06/10/2021										
16203 RAY ALLEN MANUFACTURING LLC											
RINV129360		06/18/2021	210624	358109	783.86		783.86	06/18/2021	INV	PD	MISC
CHECK DATE:	06/24/2021										
RINV137186		06/18/2021	210624	358109	33.99		33.99	06/18/2021	INV	PD	MISC
CHECK DATE:	06/24/2021										
RINV140069		06/18/2021	210624	358109	119.97		119.97	06/18/2021	INV	PD	MISC
CHECK DATE:	06/24/2021										
2157 RAY O'HERRON CO INC -DANVILLE					937.82						
2115963-IN		06/02/2021	210610	357810	923.29		923.29	06/02/2021	INV	PD	MISC
CHECK DATE:	06/10/2021										
2117023-IN		06/02/2021	210610	357810	1,250.00		1,250.00	06/02/2021	INV	PD	MISC
CHECK DATE:	06/10/2021										
2117055-IN		21000423 05/25/2021	210603	357673	659.00		659.00	05/26/2021	INV	PD	BALLIS
CHECK DATE:	06/03/2021										
2117056-IN		21000419 05/25/2021	210603	357673	659.00		659.00	05/26/2021	INV	PD	BALLIS
CHECK DATE:	06/03/2021										
2117057-IN		21000420 05/25/2021	210603	357673	659.00		659.00	05/26/2021	INV	PD	BALLIS
CHECK DATE:	06/03/2021										

VENDOR INVOICE LIST

INVOICE	P.O.	INV DATE	WARRANT	CHECK #	INVOICE NET	PAID	AMOUNT	DUE DATE	TYPE	STS	DESCR
2117058-IN CHECK DATE:	21000422 06/03/2021	05/25/2021	210603	357673	659.00	659.00	05/26/2021	INV	PD		BALLIS
2117059-IN CHECK DATE:	21000417 06/03/2021	05/25/2021	210603	357673	659.00	659.00	05/26/2021	INV	PD		BALLIS
2117060-IN CHECK DATE:	21000424 06/03/2021	05/25/2021	210603	357673	659.00	659.00	05/26/2021	INV	PD		BALLIS
2117061-IN CHECK DATE:	21000425 06/03/2021	05/25/2021	210603	357673	659.00	659.00	05/26/2021	INV	PD		BALLIS
2117259-IN CHECK DATE:	06/10/2021	06/02/2021	210610	357810	840.00	840.00	06/02/2021	INV	PD		MISC
2118612-IN CHECK DATE:	06/10/2021	06/02/2021	210610	357810	1,950.00	1,950.00	06/02/2021	INV	PD		MISC
15192 READY REFRESH				9,576.29							
01E0122663396 CHECK DATE:	06/03/2021	05/26/2021	210603	357674	22.45	22.45	05/26/2021	INV	PD		MISC
01F0126105360 CHECK DATE:	06/17/2021	06/10/2021	210617	357974	24.95	24.95	06/10/2021	INV	PD		MISC
01F0127277432 CHECK DATE:	06/17/2021	06/10/2021	210617	357974	29.94	29.94	06/10/2021	INV	PD		MISC
01F6702356274 CHECK DATE:	06/24/2021	06/18/2021	210624	358110	25.81	25.81	06/18/2021	INV	PD		MISC
11E0122703564 CHECK DATE:	06/10/2021	06/02/2021	210610	357811	274.56	274.56	06/02/2021	INV	PD		05/05/
11E8104614857 CHECK DATE:	06/03/2021	05/26/2021	210603	357674	4.49	4.49	05/26/2021	INV	PD		MISC
11F0122663396 CHECK DATE:	06/17/2021	06/10/2021	210617	357974	22.45	22.45	06/10/2021	INV	PD		MISC
11F0122703564 CHECK DATE:	06/24/2021	06/18/2021	210624	358110	291.97	291.97	06/18/2021	INV	PD		MISC
999168 REFUND-AMBULANCE				696.62							
61033 CHECK DATE:	06/03/2021	05/26/2021	210603	357675	5.00	5.00	05/26/2021	INV	PD		OVERPA
PAYEE: BLOCK, KLUKAS, MANZELLA & SHELL											
JTIL-2020-2019002:1		06/18/2021	210624	358112	1,836.00	1,836.00	06/18/2021	INV	PD		YOLAND

VENDOR INVOICE LIST

INVOICE	P.O.	INV DATE	WARRANT	CHECK #	INVOICE NET	PAID	AMOUNT	DUE DATE	TYPE	STS	DESCR
CHECK DATE: 06/24/2021											PAYEE: BCBS OF ILLINOIS REFUND & RECOVER
JTIL-2021-2100591:1		06/18/2021	210624	358113	484.52		484.52	06/18/2021	INV PD	BETTY	
CHECK DATE: 06/24/2021											PAYEE: COVID 19 HRSA UNINSURED TESTING
JTIL-2021-2100604:1		06/18/2021	210624	358114	494.44		494.44	06/18/2021	INV PD	FRANCI	
CHECK DATE: 06/24/2021											PAYEE: COVID 19 HRSA UNINSURED TRESTING
JTIL-2021-2101695:1		06/18/2021	210624	358115	1,900.00		1,900.00	06/18/2021	INV PD	BERTHA	
CHECK DATE: 06/24/2021											PAYEE: MERIDIAN HEALTH PLAN
JTIL-2021-2103622:1		06/18/2021	210624	358116	321.53		321.53	06/18/2021	INV PD	SYLVIA	
CHECK DATE: 06/24/2021											PAYEE: NATIONAL GOVERNMENT SERVICES INC
JTIL-2021-2103794:1		06/18/2021	210624	358111	97.36		97.36	06/18/2021	INV PD	JANET	
CHECK DATE: 06/24/2021											PAYEE: AARP
					5,138.85						
999178 REFUND-MISCELLANEOUS											
012703-0037		06/02/2021	210610	357812	1,250.00		1,250.00	06/02/2021	INV PD	MISC	
CHECK DATE: 06/10/2021											PAYEE: NATIONAL WASH AUTHORITY
999191 REFUND-WATER BILLS											
148694		06/03/2021	210610	357815	100.59		100.59	06/03/2021	INV PD	UB 193	
CHECK DATE: 06/10/2021											PAYEE: FOX, NICHOLAS E
148695		06/03/2021	210610	357826	140.73		140.73	06/03/2021	INV PD	UB 337	
CHECK DATE: 06/10/2021											PAYEE: ZIEGLER, ALLAN & JENNIFER
148696		06/03/2021	210610	357819	47.11		47.11	06/03/2021	INV PD	UB 116	
CHECK DATE: 06/10/2021											PAYEE: HALDORSON, LISA
148697		06/03/2021	210610	357813	169.16		169.16	06/03/2021	INV PD	UB 368	
CHECK DATE: 06/10/2021											PAYEE: CALDERON, BENJAMIN
148698		06/03/2021	210610	357820	39.26		39.26	06/03/2021	INV PD	UB 113	
CHECK DATE: 06/10/2021											PAYEE: JAKOB, FRED J
148699		06/03/2021	210610	357825	9,810.91		9,810.91	06/03/2021	INV PD	OVER-E	
CHECK DATE: 06/10/2021											PAYEE: TROY COMM CRAUGHWELL DIST 30C
148700		06/03/2021	210610	357817	83.39		83.39	06/03/2021	INV PD	UB 411	
CHECK DATE: 06/10/2021											PAYEE: GRIMMENG, DAVID M
148872		06/09/2021	210610	357818	102.06		102.06	06/09/2021	INV PD	UB 497	
CHECK DATE: 06/10/2021											PAYEE: GUZMAN, JAVIER
148873		06/09/2021	210610	357823	43.85		43.85	06/09/2021	INV PD	UB 201	
CHECK DATE: 06/10/2021											PAYEE: MARTINEZ, ANDRES A
148874		06/09/2021	210610	357814	120.40		120.40	06/09/2021	INV PD	UB 303	

VENDOR INVOICE LIST

INVOICE	P.O.	INV DATE	WARRANT	CHECK #	INVOICE NET	PAID	AMOUNT	DUE DATE	TYPE	STS	DESCR
CHECK DATE: 06/10/2021											PAYEE: CAROLYN LEYVA
148875		06/09/2021	210610	357816	145.85		145.85	06/09/2021	INV	PD	UB 735
CHECK DATE: 06/10/2021											PAYEE: G.S. COIMBRA, LLC
148876		06/09/2021	210610	357824	10.91		10.91	06/09/2021	INV	PD	UB 510
CHECK DATE: 06/10/2021											PAYEE: ROSTOCHAH, MATTIA
148877		06/09/2021	210610	357822	820.89		820.89	06/09/2021	INV	PD	UB 325
CHECK DATE: 06/10/2021											PAYEE: LIBERTY ILLINOIS LP
148878		06/09/2021	210610	357821	32.10		32.10	06/09/2021	INV	PD	UB 283
CHECK DATE: 06/10/2021											PAYEE: JERMOLOWICZ, MICHAEL
149601		06/22/2021	210624	358142	74.77		74.77	06/22/2021	INV	PD	UB 377
CHECK DATE: 06/24/2021											PAYEE: MCCREA, DOUGLAS & JENNIFER
149602		06/22/2021	210624	358127	36.40		36.40	06/22/2021	INV	PD	1 of 2
CHECK DATE: 06/24/2021											PAYEE: INTNL ASSOC OF MACHINISTS
149603		06/22/2021	210624	358128	19.46		19.46	06/22/2021	INV	PD	2 of 2
CHECK DATE: 06/24/2021											PAYEE: INTNL ASSOC OF MACHINISTS
149604		06/22/2021	210624	358129	19.46		19.46	06/22/2021	INV	PD	2 of 2
CHECK DATE: 06/24/2021											PAYEE: INTNL ASSOC OF MACHINISTS
149605		06/22/2021	210624	358130	18.36		18.36	06/22/2021	INV	PD	2 of 2
CHECK DATE: 06/24/2021											PAYEE: INTNL ASSOC OF MACHINISTS
149606		06/22/2021	210624	358131	20.52		20.52	06/22/2021	INV	PD	2 of 2
CHECK DATE: 06/24/2021											PAYEE: INTNL ASSOC OF MACHINISTS
149607		06/22/2021	210624	358132	18.41		18.41	06/22/2021	INV	PD	2 of 2
CHECK DATE: 06/24/2021											PAYEE: INTNL ASSOC OF MACHINISTS
149608		06/22/2021	210624	358133	54.06		54.06	06/22/2021	INV	PD	2 of 2
CHECK DATE: 06/24/2021											PAYEE: INTNL ASSOC OF MACHINISTS
149609		06/22/2021	210624	358134	33.48		33.48	06/22/2021	INV	PD	1 of 2
CHECK DATE: 06/24/2021											PAYEE: INTNL ASSOC OF MACHINISTS
149610		06/22/2021	210624	358135	32.05		32.05	06/22/2021	INV	PD	1 of 2
CHECK DATE: 06/24/2021											PAYEE: INTNL ASSOC OF MACHINISTS
149611		06/22/2021	210624	358136	35.15		35.15	06/22/2021	INV	PD	1 of 2
CHECK DATE: 06/24/2021											PAYEE: INTNL ASSOC OF MACHINISTS
149612		06/22/2021	210624	358137	32.10		32.10	06/22/2021	INV	PD	1 of 2
CHECK DATE: 06/24/2021											PAYEE: INTNL ASSOC OF MACHINISTS
149613		06/22/2021	210624	358138	282.46		282.46	06/22/2021	INV	PD	1 of 2
CHECK DATE: 06/24/2021											PAYEE: INTNL ASSOC OF MACHINISTS
149614		06/22/2021	210624	358123	63.17		63.17	06/22/2021	INV	PD	2 of 2
CHECK DATE: 06/24/2021											PAYEE: GONZALEZ, ANNA

VENDOR INVOICE LIST

INVOICE	P.O.	INV DATE	WARRANT	CHECK #	INVOICE NET	PAID	AMOUNT	DUE DATE	TYPE	STS	DESCR
149615		06/22/2021	210624	358124	10.16		10.16	06/22/2021	INV	PD	1 of 2
CHECK DATE: 06/24/2021						PAYEE: GONZALEZ, ANNA					
149616		06/22/2021	210624	358147	78.64		78.64	06/22/2021	INV	PD	UB 107
CHECK DATE: 06/24/2021						PAYEE: RIEDEL, URIAH TERI					
149617		06/22/2021	210624	358120	50.64		50.64	06/22/2021	INV	PD	UB 657
CHECK DATE: 06/24/2021						PAYEE: CORTES, EDGAR					
149618		06/22/2021	210624	358141	237.20		237.20	06/22/2021	INV	PD	UB 908
CHECK DATE: 06/24/2021						PAYEE: KNOWLES, KYLE					
149619		06/22/2021	210624	358122	95.81		95.81	06/22/2021	INV	PD	UB 289
CHECK DATE: 06/24/2021						PAYEE: ETHERINGTON, MATT & MAGGIE					
149620		06/22/2021	210624	358117	62.38		62.38	06/22/2021	INV	PD	UB 511
CHECK DATE: 06/24/2021						PAYEE: ACOSTA, HERMENEGILDO S					
149621		06/22/2021	210624	358154	161.57		161.57	06/22/2021	INV	PD	UB 328
CHECK DATE: 06/24/2021						PAYEE: TRUVILLION, PAMELA					
149622		06/22/2021	210624	358151	54.00		54.00	06/22/2021	INV	PD	UB 383
CHECK DATE: 06/24/2021						PAYEE: SHAFER, DAVID					
149623		06/22/2021	210624	358148	52.46		52.46	06/22/2021	INV	PD	2 of 2
CHECK DATE: 06/24/2021						PAYEE: SCHONAUER, THOMAS M					
149624		06/22/2021	210624	358146	45.72		45.72	06/22/2021	INV	PD	UB 101
CHECK DATE: 06/24/2021						PAYEE: RABADIYA, MANOJ					
149625		06/22/2021	210624	358143	93.72		93.72	06/22/2021	INV	PD	UB 193
CHECK DATE: 06/24/2021						PAYEE: MEYER, MARY L					
149626		06/22/2021	210624	358118	60.72		60.72	06/22/2021	INV	PD	UB 358
CHECK DATE: 06/24/2021						PAYEE: BORSELLINO, RACHEL					
149627		06/22/2021	210624	358119	170.87		170.87	06/22/2021	INV	PD	UB 156
CHECK DATE: 06/24/2021						PAYEE: CERVANTES, AZUCENA					
149628		06/22/2021	210624	358144	128.25		128.25	06/22/2021	INV	PD	UB 366
CHECK DATE: 06/24/2021						PAYEE: MISKOWIEC, RYAN & NADIA					
149629		06/22/2021	210624	358139	41.47		41.47	06/22/2021	INV	PD	UB 168
CHECK DATE: 06/24/2021						PAYEE: JURESIC, JOSEPHINE					
149630		06/22/2021	210624	358125	106.50		106.50	06/22/2021	INV	PD	UB 317
CHECK DATE: 06/24/2021						PAYEE: GOTHARD, TERRY					
149631		06/22/2021	210624	358153	57.38		57.38	06/22/2021	INV	PD	UB 454
CHECK DATE: 06/24/2021						PAYEE: SZCZUBELEK, WALTER					
149632		06/22/2021	210624	358140	101.69		101.69	06/22/2021	INV	PD	UB 383
CHECK DATE: 06/24/2021						PAYEE: KIELMA, JAMES					

VENDOR INVOICE LIST

INVOICE	P.O.	INV DATE	WARRANT	CHECK #	INVOICE NET	PAID AMOUNT	DUE DATE	TYPE	STS	DESCR
149633		06/22/2021	210624	358149	55.54	55.54	06/22/2021	INV	PD	1 of 2
CHECK DATE: 06/24/2021						PAYEE: SCHONAUER, THOMAS M				
149634		06/22/2021	210624	358155	240.48	240.48	06/22/2021	INV	PD	UB 299
CHECK DATE: 06/24/2021						PAYEE: WILLIAMS, SARITA				
149635		06/22/2021	210624	358152	9.76	9.76	06/22/2021	INV	PD	UB 119
CHECK DATE: 06/24/2021						PAYEE: SISTERS OF ST FRANCIS				
149636		06/22/2021	210624	358150	92.77	92.77	06/22/2021	INV	PD	UB 142
CHECK DATE: 06/24/2021						PAYEE: SEAN, BELOUSEK				
149637		06/22/2021	210624	358126	72.77	72.77	06/22/2021	INV	PD	UB 621
CHECK DATE: 06/24/2021						PAYEE: HUERTA, CARMEN				
149638		06/22/2021	210624	358121	100.45	100.45	06/22/2021	INV	PD	UB 675
CHECK DATE: 06/24/2021						PAYEE: ELLICKSON, KATHLEEN				
149639		06/22/2021	210624	358145	413.94	413.94	06/22/2021	INV	PD	UB 812
CHECK DATE: 06/24/2021						PAYEE: QUALITY MANAGEMENT				
THORNTON WENONA		06/10/2021	210617	357975	100.00	100.00	06/10/2021	INV	PD	MISC
CHECK DATE: 06/17/2021						PAYEE: WENONA THORNTON				
					15,101.95					
14221 MID-TOWN PETROLEUM ACQUISITION LLC										
W340862-IN		06/02/2021	210610	357827	1,552.50	1,552.50	06/02/2021	INV	PD	MISC
CHECK DATE: 06/10/2021										
W342443-IN		06/02/2021	210610	357827	2,469.20	2,469.20	06/02/2021	INV	PD	MISC
CHECK DATE: 06/10/2021										
					4,021.70					
10369 REMPE-SHARPE CONSULTING ENGINEERS										
27851	21000159	03/11/2021	210603	357676	5,223.75	5,223.75	05/26/2021	INV	PD	Downto
CHECK DATE: 06/03/2021										
27890	21000159	06/15/2021	210624	358156	6,541.50	6,541.50	06/21/2021	INV	PD	Downto
CHECK DATE: 06/24/2021										
27925	21000159	05/10/2021	210603	357676	4,932.80	4,932.80	05/26/2021	INV	PD	Downto
CHECK DATE: 06/03/2021										
27926	21000600	05/20/2021	210603	357676	10,445.29	10,445.29	05/26/2021	INV	PD	County
CHECK DATE: 06/03/2021										
27979	21000159	06/17/2021	210624	358156	12,302.76	12,302.76	06/21/2021	INV	PD	Downto
CHECK DATE: 06/24/2021										
27981	21000600	06/18/2021	210624	358156	1,454.71	1,454.71	06/21/2021	INV	PD	County
CHECK DATE: 06/24/2021										

VENDOR INVOICE LIST

INVOICE	P.O.	INV DATE	WARRANT	CHECK #	INVOICE NET	PAID AMOUNT	DUE DATE	TYPE	STS	DESCR
					40,900.81					
2207 RENDELS INC										
105730		06/10/2021	210617	357976	180.36	180.36	06/10/2021	INV	PD	MISC
CHECK DATE: 06/17/2021										
105892		06/18/2021	210624	358157	695.00	695.00	06/18/2021	INV	PD	MISC
CHECK DATE: 06/24/2021										
					875.36					
8564 RENTAL MAX, LLC										
477272-4		06/02/2021	210610	357828	133.15	133.15	06/02/2021	INV	PD	MISC
CHECK DATE: 06/10/2021										
477272-4A		06/10/2021	210617	357977	98.56	98.56	06/10/2021	INV	PD	MISC
CHECK DATE: 06/17/2021										
478549-4		06/10/2021	210617	357977	488.61	488.61	06/10/2021	INV	PD	MISC
CHECK DATE: 06/17/2021										
480194-4		06/10/2021	210617	357977	286.72	286.72	06/10/2021	INV	PD	MISC
CHECK DATE: 06/17/2021										
					1,007.04					
14246 RESTORE CONSTRUCTION										
S-11289		06/10/2021	210617	357978	481.00	481.00	06/10/2021	INV	PD	MISC
CHECK DATE: 06/17/2021										
2224 RICK'S R V CENTER										
318397		06/02/2021	210610	357829	59.94	59.94	06/02/2021	INV	PD	MISC
CHECK DATE: 06/10/2021										
14093 RJN GROUP INC										
310243	21000181	02/09/2021	210624	358158	4,532.50	4,532.50	06/21/2021	INV	PD	Sewer
CHECK DATE: 06/24/2021										
310244	21000181	04/13/2021	210624	358158	6,310.12	6,310.12	06/21/2021	INV	PD	Sewer
CHECK DATE: 06/24/2021										
310245	21000181	05/18/2021	210624	358158	4,652.50	4,652.50	06/21/2021	INV	PD	Sewer
CHECK DATE: 06/24/2021										
310246	21000181	06/07/2021	210624	358158	775.00	775.00	06/21/2021	INV	PD	Sewer
CHECK DATE: 06/24/2021										

VENDOR INVOICE LIST

INVOICE	P.O.	INV DATE	WARRANT	CHECK #	INVOICE NET	PAID	AMOUNT	DUE DATE	TYPE	STS	DESCR
321333		21000439 04/13/2021	210610	357830	6,659.64	6,659.64	06/07/2021	INV	PD	PSA	20
CHECK DATE:	06/10/2021										
321334		21000439 05/11/2021	210610	357830	14,289.20	14,289.20	06/07/2021	INV	PD	PSA	20
CHECK DATE:	06/10/2021										
344115		21000212 03/12/2021	210603	357678	23,608.90	23,608.90	05/26/2021	INV	PD	2020	S
CHECK DATE:	06/03/2021										
344116		21000212 04/13/2021	210603	357678	34,637.16	34,637.16	05/26/2021	INV	PD	2020	S
CHECK DATE:	06/03/2021										
344117		21000212 05/18/2021	210624	358158	26,259.32	26,259.32	06/21/2021	INV	PD	2020	S
CHECK DATE:	06/24/2021										
344118		21000212 06/07/2021	210624	358158	31,806.81	31,806.81	06/21/2021	INV	PD	2020	S
CHECK DATE:	06/24/2021										
3558812		21000335 05/18/2021	210610	357830	19,410.00	19,410.00	06/04/2021	INV	PD	2020	S
CHECK DATE:	06/10/2021										
3558813		21000335 05/18/2021	210610	357830	25,529.70	25,529.70	06/04/2021	INV	PD	2020	S
CHECK DATE:	06/10/2021										
3558814		21000335 05/18/2021	210610	357830	3,900.00	3,900.00	06/04/2021	INV	PD	2020	S
CHECK DATE:	06/10/2021										
360908		21000438 06/07/2021	210624	358158	26,241.50	26,241.50	06/21/2021	INV	PD	2021	S
CHECK DATE:	06/24/2021										
368901R		21000491 05/18/2021	210603	357678	17,476.67	17,476.67	05/26/2021	INV	PD	2021	S
CHECK DATE:	06/03/2021										
368902		21000491 05/18/2021	210603	357678	77,196.25	77,196.25	05/26/2021	INV	PD	2021	S
CHECK DATE:	06/03/2021										
14045 ROBERT HALF TECHNOLOGY					323,285.27						
57433917		21000041 05/06/2021	210617	357979	10,738.00	10,738.00	06/10/2021	INV	PD	IT	PRO
CHECK DATE:	06/17/2021										
57624053		21000041 06/03/2021	210617	357979	9,440.00	9,440.00	06/10/2021	INV	PD	IT	PRO
CHECK DATE:	06/17/2021										
2245 ROD BAKER FORD SALES INC					20,178.00						
202105		06/02/2021	210610	357831	8.61	8.61	06/02/2021	INV	PD	MISC	
CHECK DATE:	06/10/2021										
202123		06/02/2021	210610	357831	302.16	302.16	06/02/2021	INV	PD	MISC	
CHECK DATE:	06/10/2021										

VENDOR INVOICE LIST

INVOICE	P.O.	INV DATE	WARRANT	CHECK #	INVOICE NET	PAID	AMOUNT	DUE DATE	TYPE	STS	DESCR
202251 CHECK DATE: 06/10/2021		06/02/2021	210610	357831	387.06	387.06	06/02/2021	INV	PD	MISC	
202334 CHECK DATE: 06/10/2021		06/02/2021	210610	357831	170.49	170.49	06/02/2021	INV	PD	MISC	
202468 CHECK DATE: 06/17/2021		06/10/2021	210617	357980	302.50	302.50	06/10/2021	INV	PD	MISC	
202497 CHECK DATE: 06/17/2021		06/10/2021	210617	357980	60.61	60.61	06/10/2021	INV	PD	MISC	
202672 CHECK DATE: 06/17/2021		06/10/2021	210617	357980	40.04	40.04	06/10/2021	INV	PD	MISC	
2261 RON TIRAPELLI FORD, INC.				1,271.47							
202456 CHECK DATE: 06/09/2021	21000589	06/09/2021	WIRE_001	2996	22,967.00	22,967.00	06/09/2021	DIR	PD	First	
612582CM CHECK DATE: 06/10/2021		06/02/2021	210610	357832	-250.00	-250.00	06/02/2021	CRM	PD	CREDIT	
614901CM CHECK DATE: 06/10/2021		06/02/2021	210610	357832	-75.00	-75.00	06/02/2021	CRM	PD	CREDIT	
615570CM CHECK DATE: 06/10/2021		06/02/2021	210610	357832	-250.00	-250.00	06/02/2021	CRM	PD	CREDIT	
615803CM CHECK DATE: 06/10/2021		06/02/2021	210610	357832	-34.73	-34.73	06/02/2021	CRM	PD	CREDIT	
616109 CHECK DATE: 06/10/2021		06/02/2021	210610	357832	455.85	455.85	06/02/2021	INV	PD	MISC	
616181CM CHECK DATE: 06/10/2021		06/02/2021	210610	357832	-150.56	-150.56	06/02/2021	CRM	PD	CREDIT	
616232 CHECK DATE: 06/10/2021		06/02/2021	210610	357832	56.38	56.38	06/02/2021	INV	PD	MISC	
616237 CHECK DATE: 06/10/2021		06/02/2021	210610	357832	1,118.15	1,118.15	06/02/2021	INV	PD	MISC	
616249 CHECK DATE: 06/10/2021		06/02/2021	210610	357832	299.36	299.36	06/02/2021	INV	PD	MISC	
616252 CHECK DATE: 06/10/2021		06/02/2021	210610	357832	241.00	241.00	06/02/2021	INV	PD	MISC	
616256 CHECK DATE: 06/10/2021		06/02/2021	210610	357832	73.23	73.23	06/02/2021	INV	PD	MISC	

VENDOR INVOICE LIST

INVOICE	P.O.	INV DATE	WARRANT	CHECK #	INVOICE NET	PAID	AMOUNT	DUE DATE	TYPE	STS	DESCR
616257 CHECK DATE: 06/10/2021		06/02/2021	210610	357832	108.96		108.96	06/02/2021	INV	PD	MISC
616260 CHECK DATE: 06/10/2021		06/02/2021	210610	357832	762.57		762.57	06/02/2021	INV	PD	MISC
616280 CHECK DATE: 06/10/2021		06/02/2021	210610	357832	468.62		468.62	06/02/2021	INV	PD	MISC
616281 CHECK DATE: 06/10/2021		06/02/2021	210610	357832	107.58		107.58	06/02/2021	INV	PD	MISC
616300 CHECK DATE: 06/10/2021		06/02/2021	210610	357832	74.16		74.16	06/02/2021	INV	PD	MISC
616334 CHECK DATE: 06/10/2021		06/02/2021	210610	357832	1,024.28		1,024.28	06/02/2021	INV	PD	MISC
616403 CHECK DATE: 06/10/2021		06/02/2021	210610	357832	108.12		108.12	06/02/2021	INV	PD	MISC
616411 CHECK DATE: 06/10/2021		06/02/2021	210610	357832	104.48		104.48	06/02/2021	INV	PD	MISC
616442 CHECK DATE: 06/10/2021		06/02/2021	210610	357832	405.20		405.20	06/02/2021	INV	PD	MISC
616448 CHECK DATE: 06/10/2021		06/02/2021	210610	357832	350.00		350.00	06/02/2021	INV	PD	MISC
616483 CHECK DATE: 06/10/2021		06/02/2021	210610	357832	837.13		837.13	06/02/2021	INV	PD	MISC
616503 CHECK DATE: 06/10/2021		06/02/2021	210610	357832	358.17		358.17	06/02/2021	INV	PD	MISC
616538 CHECK DATE: 06/10/2021		06/02/2021	210610	357832	1,248.12		1,248.12	06/02/2021	INV	PD	MISC
616539 CHECK DATE: 06/10/2021		06/02/2021	210610	357832	198.61		198.61	06/02/2021	INV	PD	MISC
616556 CHECK DATE: 06/10/2021		06/02/2021	210610	357832	200.88		200.88	06/02/2021	INV	PD	MISC
616561 CHECK DATE: 06/10/2021		06/02/2021	210610	357832	139.96		139.96	06/02/2021	INV	PD	MISC
616572 CHECK DATE: 06/10/2021		06/02/2021	210610	357832	1,267.20		1,267.20	06/02/2021	INV	PD	MISC
616588 CHECK DATE: 06/10/2021		06/02/2021	210610	357832	60.88		60.88	06/02/2021	INV	PD	MISC

VENDOR INVOICE LIST

INVOICE	P.O.	INV DATE	WARRANT	CHECK #	INVOICE NET	PAID	AMOUNT	DUE DATE	TYPE	STS	DESCR
616621 CHECK DATE: 06/10/2021		06/02/2021	210610	357832	59.90		59.90	06/02/2021	INV	PD	MISC
616640 CHECK DATE: 06/10/2021		06/02/2021	210610	357832	138.60		138.60	06/02/2021	INV	PD	MISC
616666 CHECK DATE: 06/10/2021		06/02/2021	210610	357832	452.39		452.39	06/02/2021	INV	PD	MISC
616671 CHECK DATE: 06/10/2021		06/02/2021	210610	357832	138.60		138.60	06/02/2021	INV	PD	MISC
616678 CHECK DATE: 06/17/2021		06/10/2021	210617	357981	1,990.12		1,990.12	06/10/2021	INV	PD	MISC
616682 CHECK DATE: 06/10/2021		06/02/2021	210610	357832	294.34		294.34	06/02/2021	INV	PD	MISC
616687 CHECK DATE: 06/17/2021		06/10/2021	210617	357981	277.20		277.20	06/10/2021	INV	PD	MISC
616702 CHECK DATE: 06/17/2021		06/10/2021	210617	357981	76.26		76.26	06/10/2021	INV	PD	MISC
616708 CHECK DATE: 06/24/2021		06/18/2021	210624	358159	552.74		552.74	06/18/2021	INV	PD	MISC
616785 CHECK DATE: 06/17/2021		06/10/2021	210617	357981	124.08		124.08	06/10/2021	INV	PD	MISC
616884 CHECK DATE: 06/24/2021		06/18/2021	210624	358159	101.86		101.86	06/18/2021	INV	PD	MISC
616892 CHECK DATE: 06/24/2021		06/18/2021	210624	358159	1,949.44		1,949.44	06/18/2021	INV	PD	MISC
616928 CHECK DATE: 06/24/2021		06/18/2021	210624	358159	183.69		183.69	06/18/2021	INV	PD	MISC
616951 CHECK DATE: 06/24/2021		06/18/2021	210624	358159	42.40		42.40	06/18/2021	INV	PD	MISC
616952 CHECK DATE: 06/24/2021		06/18/2021	210624	358159	674.08		674.08	06/18/2021	INV	PD	MISC
				39,331.30							
7408 ROUTE 66 RACEWAY LLC & FIRST											
MAY 2021 CHECK DATE: 06/24/2021		06/18/2021	210624	358160	9,930.00		9,930.00	06/18/2021	INV	PD	RECAPT
17179 RUBBER STAMP CHAMP											

VENDOR INVOICE LIST

INVOICE	P.O.	INV DATE	WARRANT	CHECK #	INVOICE NET	PAID	AMOUNT	DUE DATE	TYPE	STS	DESCR
1160127		06/10/2021	210617	357982	25.45		25.45	06/10/2021	INV	PD	MISC
CHECK DATE: 06/17/2021											
17480 RUSH COPLEY MEDICAL CENTER											
854601650021		06/02/2021	210610	357833	30.37		30.37	06/02/2021	INV	PD	MISC
CHECK DATE: 06/10/2021											
14090 RUSH TRUCK CENTERS OF ILLINOIS INC											
3022988562		06/10/2021	210617	357983	20,492.75		20,492.75	06/10/2021	INV	PD	MISC
CHECK DATE: 06/17/2021											
3023387600		06/10/2021	210617	357983	-532.00		-532.00	06/10/2021	CRM	PD	CREDIT
CHECK DATE: 06/17/2021											
3023519269		06/02/2021	210610	357834	43.90		43.90	06/02/2021	INV	PD	MISC
CHECK DATE: 06/10/2021											
3023569595		06/02/2021	210610	357834	1,909.21		1,909.21	06/02/2021	INV	PD	MISC
CHECK DATE: 06/10/2021											
3023591720		06/02/2021	210610	357834	12.98		12.98	06/02/2021	INV	PD	MISC
CHECK DATE: 06/10/2021											
3023606054		06/10/2021	210617	357983	-5,320.00		-5,320.00	06/10/2021	CRM	PD	CREDIT
CHECK DATE: 06/17/2021											
3023688243		06/10/2021	210617	357983	16.98		16.98	06/10/2021	INV	PD	MISC
CHECK DATE: 06/17/2021											
3023732103		06/10/2021	210617	357983	210.70		210.70	06/10/2021	INV	PD	MISC
CHECK DATE: 06/17/2021											
3023739621		06/10/2021	210617	357983	378.40		378.40	06/10/2021	INV	PD	MISC
CHECK DATE: 06/17/2021											
3023740734		06/10/2021	210617	357983	14.74		14.74	06/10/2021	INV	PD	MISC
CHECK DATE: 06/17/2021											
3023741732		06/10/2021	210617	357983	33.90		33.90	06/10/2021	INV	PD	MISC
CHECK DATE: 06/17/2021											
3023741738		06/10/2021	210617	357983	50.90		50.90	06/10/2021	INV	PD	MISC
CHECK DATE: 06/17/2021											
3023744794		06/18/2021	210624	358161	1,423.00		1,423.00	06/18/2021	INV	PD	MISC
CHECK DATE: 06/24/2021											
3023747423		06/10/2021	210617	357983	113.80		113.80	06/10/2021	INV	PD	MISC
CHECK DATE: 06/17/2021											
3023790423		06/18/2021	210624	358161	1,250.00		1,250.00	06/18/2021	INV	PD	MISC

VENDOR INVOICE LIST

INVOICE	P.O.	INV DATE	WARRANT	CHECK #	INVOICE NET	PAID	AMOUNT	DUE DATE	TYPE	STS	DESCR
CHECK DATE: 06/24/2021											
13263 RUTTEN, STEPHEN J					20,099.26						
06/04/2021		06/10/2021	210617	357984	73.88	73.88	06/10/2021	INV	PD	MISC	
CHECK DATE: 06/17/2021											
15672 DARREN RYCH											
04/2021-06/2021		06/18/2021	210624	358162	105.00	105.00	06/18/2021	INV	PD	MISC	
CHECK DATE: 06/24/2021											
16792 S&S SEATING INC											
7446		06/02/2021	210610	357835	823.00	823.00	06/02/2021	INV	PD	MISC	
CHECK DATE: 06/10/2021											
5435 SAM'S CLUB DIRECT											
MAY 2021		06/18/2021	210624	358163	89.04	89.04	06/18/2021	INV	PD	MISC	
CHECK DATE: 06/24/2021											
17262 SANTACRUZ ASSOCIATES LTD											
3234	21000339	05/18/2021	210603	357679	6,000.00	6,000.00	05/26/2021	INV	PD	Land A	
CHECK DATE: 06/03/2021											
14163 SCHIELE GRAPHICS INC											
61650644		06/18/2021	210624	358164	1,800.00	1,800.00	06/18/2021	INV	PD	MISC	
CHECK DATE: 06/24/2021											
2341 SECRETARY OF STATE											
TITLE FD TRUCK 3469V		06/25/2021	210625	358188	150.00	150.00	06/25/2021	INV	PD	VIN EN	
CHECK DATE: 06/25/2021											
UNIT 0738		06/25/2021	210625	358190	301.00	301.00	06/25/2021	INV	PD	TITLE	
CHECK DATE: 06/25/2021											
UNIT 0739		06/25/2021	210625	358191	301.00	301.00	06/25/2021	INV	PD	TITLE	
CHECK DATE: 06/25/2021											
UNIT 0740		06/25/2021	210625	358192	301.00	301.00	06/25/2021	INV	PD	TITLE	
CHECK DATE: 06/25/2021											
UNIT CH050		06/25/2021	210625	358189	158.00	158.00	06/25/2021	INV	PD	TITLE	

VENDOR INVOICE LIST

INVOICE	P.O.	INV DATE	WARRANT	CHECK #	INVOICE NET	PAID AMOUNT	DUE DATE	TYPE	STS	DESCR
CHECK DATE: 06/25/2021										
2345 SECRETARY OF STATE					1,211.00					
2021 DESIDERIO		06/18/2021	210624	358165	10.00	10.00	06/18/2021	INV	PD	NOTARY
CHECK DATE: 06/24/2021										
2021 STACHELSKI		05/26/2021	210603	357680	10.00	10.00	05/26/2021	INV	PD	NOTARY
CHECK DATE: 06/03/2021										
2021 WENDT		06/18/2021	210624	358165	10.00	10.00	06/18/2021	INV	PD	NOTARY
CHECK DATE: 06/24/2021										
2344 SECRETARY OF STATE POLICE					30.00					
CPAT05 RENEWAL		06/25/2021	210625	358194	151.00	151.00	06/25/2021	INV	PD	PLATE
CHECK DATE: 06/25/2021										
UNIT 0699 RENEWAL		06/25/2021	210625	358195	151.00	151.00	06/25/2021	INV	PD	PLATE
CHECK DATE: 06/25/2021										
UNIT 0701 RENEWAL		06/25/2021	210625	358193	151.00	151.00	06/25/2021	INV	PD	PLATE
CHECK DATE: 06/25/2021										
UNIT CPAT 07 RENEWAL		06/25/2021	210625	358196	151.00	151.00	06/25/2021	INV	PD	PLATE
CHECK DATE: 06/25/2021										
9816 SEECO CONSULTANTS INC					604.00					
05459	21000479	05/31/2021	210617	357985	11,925.00	11,925.00	06/14/2021	INV	PD	PRELIM
CHECK DATE: 06/17/2021										
3730 SENIOR SERVICE CENTER										
3 INVOICES		06/10/2021	210617	357986	4,119.23	4,119.23	06/10/2021	INV	PD	INV# 2
CHECK DATE: 06/17/2021										
9461 SENTINEL TECHNOLOGIES INC										
P672668		06/10/2021	210617	357987	206.00	206.00	06/10/2021	INV	PD	MISC
CHECK DATE: 06/17/2021										
2360 SERVICE INDUST SUPPLY INC										
125341		06/18/2021	210624	358166	206.00	206.00	06/18/2021	INV	PD	MISC
CHECK DATE: 06/24/2021										

VENDOR INVOICE LIST

INVOICE	P.O.	INV DATE	WARRANT	CHECK #	INVOICE NET	PAID	AMOUNT	DUE DATE	TYPE	STS	DESCR
125537		06/18/2021	210624	358166	191.75		191.75	06/18/2021	INV	PD	MISC
CHECK DATE: 06/24/2021											
14076 SHAW SUBURBAN MEDIA GROUP					397.75						
042110084365		06/18/2021	210624	358167	266.06		266.06	06/18/2021	INV	PD	MISC
CHECK DATE: 06/24/2021											
052110084365		06/10/2021	210617	357988	145.84		145.84	06/10/2021	INV	PD	MISC
CHECK DATE: 06/17/2021											
16855 SHEFFIELD SAFETY & LOSS CONTROL LLC					411.90						
20068628	21000454	06/08/2021	210624	358168	11,670.00		11,670.00	06/21/2021	INV	PD	Safety
CHECK DATE: 06/24/2021											
20068636		06/02/2021	210610	357836	1,350.00		1,350.00	06/02/2021	INV	PD	MISC
CHECK DATE: 06/10/2021											
16931 SHEFFIELD SUPPLY & EQUIPMENT					13,020.00						
2577		05/26/2021	210603	357681	2,627.25		2,627.25	05/26/2021	INV	PD	MISC
CHECK DATE: 06/03/2021											
2579		06/02/2021	210610	357837	210.00		210.00	06/02/2021	INV	PD	MISC
CHECK DATE: 06/10/2021											
2604		06/10/2021	210617	357989	1,413.65		1,413.65	06/10/2021	INV	PD	MISC
CHECK DATE: 06/17/2021											
2389 SHERWIN-WILLIAMS					4,250.90						
7590-3	21000220	05/21/2021	210603	357682	69.35		69.35	05/26/2021	INV	PD	PAINT
CHECK DATE: 06/03/2021											
2392 SHOREWOOD HOME & AUTO											
01-249182		06/02/2021	210610	357838	39.91		39.91	06/02/2021	INV	PD	MISC
CHECK DATE: 06/10/2021											
01-252083		06/02/2021	210610	357838	10.16		10.16	06/02/2021	INV	PD	MISC
CHECK DATE: 06/10/2021											
01-252269		06/10/2021	210617	357990	321.98		321.98	06/10/2021	INV	PD	MISC
CHECK DATE: 06/17/2021											

VENDOR INVOICE LIST

INVOICE	P.O.	INV DATE	WARRANT	CHECK #	INVOICE NET	PAID	AMOUNT	DUE DATE	TYPE	STS	DESCR
01-253947		06/18/2021	210624	358169	65.96	65.96	06/18/2021	INV	PD		MISC
CHECK DATE: 06/24/2021											
14215 SIERRA ITS					438.01						
2611	21000041	05/27/2021	210603	357683	2,000.00	2,000.00	05/27/2021	INV	PD		IT PRO
CHECK DATE: 06/03/2021											
2623	21000041	06/03/2021	210617	357991	2,000.00	2,000.00	06/10/2021	INV	PD		IT PRO
CHECK DATE: 06/17/2021											
2628	21000041	06/10/2021	210617	357991	1,908.00	1,908.00	06/10/2021	INV	PD		IT PRO
CHECK DATE: 06/17/2021											
2636	21000041	06/16/2021	210617	357991	2,000.00	2,000.00	06/16/2021	INV	PD		IT PRO
CHECK DATE: 06/17/2021											
17478 SNIPERCRAFT, INC					7,908.00						
2021 TRAINING		06/02/2021	210610	357839	470.00	470.00	06/02/2021	INV	PD		AARON
CHECK DATE: 06/10/2021											
16673 SNOW SYSTEMS											
20-062267	21000162	02/22/2021	210610	357840	9,800.00	9,800.00	06/04/2021	INV	PD		Union
CHECK DATE: 06/10/2021											
20-062268	21000162	02/22/2021	210617	357992	10,300.00	10,300.00	06/10/2021	INV	PD		Union
CHECK DATE: 06/17/2021											
20-062269	21000162	02/22/2021	210610	357840	4,650.00	4,650.00	06/04/2021	INV	PD		Union
CHECK DATE: 06/10/2021											
20-062270	21000162	02/22/2021	210610	357840	10,800.00	10,800.00	06/04/2021	INV	PD		Union
CHECK DATE: 06/10/2021											
16746 SOUND INCORPORATED					35,550.00						
D1354448		06/10/2021	210617	357993	773.00	773.00	06/10/2021	INV	PD		MISC
CHECK DATE: 06/17/2021											
17224 SPANISH COMMUNITY CENTER											
12		06/10/2021	210617	357994	28,864.57	28,864.57	06/10/2021	INV	PD		MISC
CHECK DATE: 06/17/2021											

VENDOR INVOICE LIST

INVOICE	P.O.	INV DATE	WARRANT	CHECK #	INVOICE NET	PAID AMOUNT	DUE DATE	TYPE	STS	DESCR
17475 HCO OUTDOOR PRODUCTS LLC										
670477		05/26/2021	210603	357684	902.65	902.65	05/26/2021	INV	PD	MISC
CHECK DATE: 06/03/2021										
4655 SPESIA & TAYLOR										
818225		06/18/2021	210624	358170	237.25	237.25	06/18/2021	INV	PD	MISC
CHECK DATE: 06/24/2021										
5938 STANARD & ASSOCIATES INC										
SA000047054		05/26/2021	210603	357685	18,653.63	18,653.63	05/26/2021	INV	PD	MISC
CHECK DATE: 06/03/2021										
2472 STANDARD EQUIPMENT CO INC										
P28919		06/02/2021	210610	357841	725.48	725.48	06/02/2021	INV	PD	MISC
CHECK DATE: 06/10/2021										
P28920		06/02/2021	210610	357841	339.44	339.44	06/02/2021	INV	PD	MISC
CHECK DATE: 06/10/2021										
P29033		06/02/2021	210610	357841	1,001.37	1,001.37	06/02/2021	INV	PD	MISC
CHECK DATE: 06/10/2021										
P29058		06/02/2021	210610	357841	520.84	520.84	06/02/2021	INV	PD	MISC
CHECK DATE: 06/10/2021										
P29075		06/02/2021	210610	357841	-2,027.70	-2,027.70	06/02/2021	CRM	PD	CREDIT
CHECK DATE: 06/10/2021										
P29194		06/02/2021	210610	357841	791.06	791.06	06/02/2021	INV	PD	MISC
CHECK DATE: 06/10/2021										
P29256		06/02/2021	210610	357841	34.26	34.26	06/02/2021	INV	PD	MISC
CHECK DATE: 06/10/2021										
P29318		06/02/2021	210610	357841	291.60	291.60	06/02/2021	INV	PD	MISC
CHECK DATE: 06/10/2021										
P29319		06/02/2021	210610	357841	967.29	967.29	06/02/2021	INV	PD	MISC
CHECK DATE: 06/10/2021										
P29320		06/02/2021	210610	357841	2,048.59	2,048.59	06/02/2021	INV	PD	MISC
CHECK DATE: 06/10/2021										
P29321		06/02/2021	210610	357841	1,712.63	1,712.63	06/02/2021	INV	PD	MISC
CHECK DATE: 06/10/2021										
P29431		06/10/2021	210617	357995	1,272.86	1,272.86	06/10/2021	INV	PD	MISC

VENDOR INVOICE LIST

INVOICE	P.O.	INV DATE	WARRANT	CHECK #	INVOICE NET	PAID	AMOUNT	DUE DATE	TYPE	STS	DESCR
CHECK DATE:		06/17/2021									
P29454	CHECK DATE:	06/18/2021	210624	358171	245.02		245.02	06/18/2021	INV	PD	MISC
P29504	CHECK DATE:	06/18/2021	210624	358171	350.24		350.24	06/18/2021	INV	PD	MISC
P29627	CHECK DATE:	06/18/2021	210624	358171	366.92		366.92	06/18/2021	INV	PD	MISC
P29667	CHECK DATE:	06/18/2021	210624	358171	338.18		338.18	06/18/2021	INV	PD	MISC
P29669	CHECK DATE:	06/18/2021	210624	358171	563.46		563.46	06/18/2021	INV	PD	MISC
P29671	CHECK DATE:	06/18/2021	210624	358171	1,859.49		1,859.49	06/18/2021	INV	PD	MISC
				11,401.03							
2474 STANDARD TRUCK PARTS INC											
1017285	CHECK DATE:	06/02/2021	210610	357842	596.76		596.76	06/02/2021	INV	PD	MISC
1017306	CHECK DATE:	06/02/2021	210610	357842	346.72		346.72	06/02/2021	INV	PD	MISC
1017327	CHECK DATE:	06/02/2021	210610	357842	416.97		416.97	06/02/2021	INV	PD	MISC
1017333	CHECK DATE:	06/02/2021	210610	357842	-72.00		-72.00	06/02/2021	CRM	PD	CREDIT
1017361	CHECK DATE:	06/02/2021	210610	357842	595.70		595.70	06/02/2021	INV	PD	MISC
1017367	CHECK DATE:	06/02/2021	210610	357842	493.00		493.00	06/02/2021	INV	PD	MISC
1017387	CHECK DATE:	06/02/2021	210610	357842	481.76		481.76	06/02/2021	INV	PD	MISC
1017388	CHECK DATE:	06/02/2021	210610	357842	375.38		375.38	06/02/2021	INV	PD	MISC
1017391	CHECK DATE:	06/02/2021	210610	357842	351.92		351.92	06/02/2021	INV	PD	MISC
1017403	CHECK DATE:	06/02/2021	210610	357842	293.04		293.04	06/02/2021	INV	PD	MISC
1017414		06/02/2021	210610	357842	173.12		173.12	06/02/2021	INV	PD	MISC

VENDOR INVOICE LIST

INVOICE	P.O.	INV DATE	WARRANT	CHECK #	INVOICE NET	PAID	AMOUNT	DUE DATE	TYPE	STS	DESCR
CHECK DATE: 06/10/2021											
1017421		06/02/2021	210610	357842	308.64	308.64	06/02/2021	INV	PD	MISC	
CHECK DATE: 06/10/2021											
1017436		06/02/2021	210610	357842	293.04	293.04	06/02/2021	INV	PD	MISC	
CHECK DATE: 06/10/2021											
1017451		06/02/2021	210610	357842	-252.00	-252.00	06/02/2021	CRM	PD	CREDIT	
CHECK DATE: 06/10/2021											
1017471		06/02/2021	210610	357842	268.57	268.57	06/02/2021	INV	PD	MISC	
CHECK DATE: 06/10/2021											
1017473		06/02/2021	210610	357842	33.50	33.50	06/02/2021	INV	PD	MISC	
CHECK DATE: 06/10/2021											
1017476		06/10/2021	210617	357996	26.20	26.20	06/10/2021	INV	PD	MISC	
CHECK DATE: 06/17/2021											
1017503		06/02/2021	210610	357842	41.59	41.59	06/02/2021	INV	PD	MISC	
CHECK DATE: 06/10/2021											
1017509		06/10/2021	210617	357996	1,299.75	1,299.75	06/10/2021	INV	PD	MISC	
CHECK DATE: 06/17/2021											
1017513		06/10/2021	210617	357996	180.12	180.12	06/10/2021	INV	PD	MISC	
CHECK DATE: 06/17/2021											
1017518		06/10/2021	210617	357996	216.52	216.52	06/10/2021	INV	PD	MISC	
CHECK DATE: 06/17/2021											
1017519		06/10/2021	210617	357996	52.69	52.69	06/10/2021	INV	PD	MISC	
CHECK DATE: 06/17/2021											
1017520		06/10/2021	210617	357996	87.32	87.32	06/10/2021	INV	PD	MISC	
CHECK DATE: 06/17/2021											
1017521		06/10/2021	210617	357996	83.18	83.18	06/10/2021	INV	PD	MISC	
CHECK DATE: 06/17/2021											
1017525		06/10/2021	210617	357996	139.86	139.86	06/10/2021	INV	PD	MISC	
CHECK DATE: 06/17/2021											
1017530		06/10/2021	210617	357996	891.24	891.24	06/10/2021	INV	PD	MISC	
CHECK DATE: 06/17/2021											
1017535		06/18/2021	210624	358172	1,773.84	1,773.84	06/18/2021	INV	PD	MISC	
CHECK DATE: 06/24/2021											
1017575		06/18/2021	210624	358172	633.30	633.30	06/18/2021	INV	PD	MISC	
CHECK DATE: 06/24/2021											
1017595		06/18/2021	210624	358172	292.62	292.62	06/18/2021	INV	PD	MISC	
CHECK DATE: 06/24/2021											

VENDOR INVOICE LIST

INVOICE	P.O.	INV DATE	WARRANT	CHECK #	INVOICE NET	PAID	AMOUNT	DUE DATE	TYPE	STS	DESCR
1017600		06/18/2021	210624	358172	292.62		292.62	06/18/2021	INV	PD	MISC
CHECK DATE: 06/24/2021											
2487 STATE OF ILL OFF FIRE MARSHALL					10,714.97						
9637303		06/18/2021	210624	358173	210.00		210.00	06/18/2021	INV	PD	MISC
CHECK DATE: 06/24/2021											
15637 ILLINOIS DEPARTMENT OF INNOVATION & TECHNOLOGY											
T2127493	21000071	05/10/2021	210603	357686	956.15		956.15	05/26/2021	INV	PD	AFIS L
CHECK DATE: 06/03/2021											
10133 STEIN, CHRISTOPHER											
2020	PREVENTATIVE CA	06/02/2021	210610	357843	200.00		200.00	06/02/2021	INV	PD	2020 P
CHECK DATE: 06/10/2021											
17167 STEPHEN SOLUM											
17		06/10/2021	210617	357997	1,350.00		1,350.00	06/10/2021	INV	PD	MISC
CHECK DATE: 06/17/2021											
11894 STERICYCLE INC											
4010140979		06/02/2021	210610	357844	1,506.75		1,506.75	06/02/2021	INV	PD	MISC
CHECK DATE: 06/10/2021											
12400 STIP BROS EXCAVATING INC											
48108	21000431	05/07/2021	210603	357687	1,525.03		1,525.03	05/26/2021	INV	PD	Lead S
CHECK DATE: 06/03/2021											
48109	21000176	05/07/2021	210610	357845	88,452.53		88,452.53	06/07/2021	INV	PD	Lead W
CHECK DATE: 06/10/2021											
48120	21000325	04/27/2021	210610	357845	9,937.50		9,937.50	06/04/2021	INV	PD	Emerge
CHECK DATE: 06/10/2021											
48121	21000325	04/27/2021	210610	357845	2,800.00		2,800.00	06/04/2021	INV	PD	Emerge
CHECK DATE: 06/10/2021											
48122	21000498	05/05/2021	210624	358174	6,340.13		6,340.13	06/21/2021	INV	PD	2021 O
CHECK DATE: 06/24/2021											
48123	21000498	05/05/2021	210624	358174	6,230.10		6,230.10	06/21/2021	INV	PD	2021 O
CHECK DATE: 06/24/2021											

VENDOR INVOICE LIST

INVOICE	P.O.	INV DATE	WARRANT	CHECK #	INVOICE NET	PAID	AMOUNT	DUE DATE	TYPE	STS	DESCR
48124		21000498 05/05/2021	210624	358174	6,975.14	6,975.14	06/21/2021	INV	PD	2021	O
CHECK DATE:	06/24/2021										
48125		21000498 05/05/2021	210624	358174	6,190.13	6,190.13	06/21/2021	INV	PD	2021	O
CHECK DATE:	06/24/2021										
48126		21000498 05/05/2021	210624	358174	6,040.10	6,040.10	06/21/2021	INV	PD	2021	O
CHECK DATE:	06/24/2021										
48133		21000431 05/25/2021	210624	358174	18,600.26	18,600.26	06/21/2021	INV	PD	Lead	S
CHECK DATE:	06/24/2021										
48134		21000176 05/25/2021	210610	357845	218,905.35	218,905.35	06/07/2021	INV	PD	Lead	W
CHECK DATE:	06/10/2021										
48141		21000498 05/28/2021	210624	358174	6,110.10	6,110.10	06/21/2021	INV	PD	2021	O
CHECK DATE:	06/24/2021										
48142		21000498 05/28/2021	210624	358174	6,240.08	6,240.08	06/21/2021	INV	PD	2021	O
CHECK DATE:	06/24/2021										
48143		21000498 05/28/2021	210624	358174	6,995.09	6,995.09	06/21/2021	INV	PD	2021	O
CHECK DATE:	06/24/2021										
48144		21000176 06/15/2021	210624	358174	193,560.74	193,560.74	06/21/2021	INV	PD	Lead	W
CHECK DATE:	06/24/2021										
					584,902.28						
10399 STOLLER INTERNATIONAL INC											
P03659		06/02/2021	210610	357846	65.72	65.72	06/02/2021	INV	PD	MISC	
CHECK DATE:	06/10/2021										
P04560		06/10/2021	210617	357998	1,141.87	1,141.87	06/10/2021	INV	PD	MISC	
CHECK DATE:	06/17/2021										
					1,207.59						
10557 STONICH, BROCK											
2021 PREVENTATIVE CA		06/02/2021	210610	357847	200.00	200.00	06/02/2021	INV	PD	2021	P
CHECK DATE:	06/10/2021										
2523 STRAND ASSOC INC											
0171272		21000490 05/13/2021	210603	357688	2,405.71	2,405.71	05/26/2021	INV	PD	CSO	LT
CHECK DATE:	06/03/2021										
171275		21000248 05/13/2021	210610	357848	650.00	650.00	06/04/2021	INV	PD	WSTP	P
CHECK DATE:	06/10/2021										
172598		21000490 06/11/2021	210624	358175	611.70	611.70	06/21/2021	INV	PD	CSO	LT

VENDOR INVOICE LIST

INVOICE	P.O.	INV DATE	WARRANT	CHECK #	INVOICE NET	PAID	AMOUNT	DUE DATE	TYPE	STS	DESCR
CHECK DATE: 06/24/2021											
172600	21000248	06/11/2021	210624	358175	2,600.00	2,600.00	06/21/2021	INV	PD	WSTP	P
CHECK DATE: 06/24/2021											
				6,267.41							
4857 STROCCHIA, PATRICK											
2020 PREVENTATIVE CA		06/02/2021	210610	357849	200.00	200.00	06/02/2021	INV	PD	2020	P
CHECK DATE: 06/10/2021											
12385 STURDY, GREGG											
2021 CDL		06/10/2021	210617	357999	60.00	60.00	06/10/2021	INV	PD	2021	C
CHECK DATE: 06/17/2021											
14245 SUBSURFACE SOLUTIONS											
17201		06/10/2021	210617	358000	429.35	429.35	06/10/2021	INV	PD	MISC	
CHECK DATE: 06/17/2021											
4027 SUBURBAN LABORATORIES, INC											
187550		05/26/2021	210603	357689	20.00	20.00	05/26/2021	INV	PD	MISC	
CHECK DATE: 06/03/2021											
188780	21000063	05/13/2021	210603	357689	166.00	166.00	05/26/2021	INV	PD	LAB-50	
CHECK DATE: 06/03/2021											
188895	21000113	05/19/2021	210603	357689	20.00	20.00	05/26/2021	INV	PD	LAB-H2	
CHECK DATE: 06/03/2021											
188896	21000113	05/19/2021	210603	357689	20.00	20.00	05/26/2021	INV	PD	LAB-H2	
CHECK DATE: 06/03/2021											
188897	21000113	05/19/2021	210603	357689	20.00	20.00	05/26/2021	INV	PD	LAB-H2	
CHECK DATE: 06/03/2021											
188898	21000113	05/19/2021	210603	357689	20.00	20.00	05/26/2021	INV	PD	LAB-H2	
CHECK DATE: 06/03/2021											
188899	21000113	05/19/2021	210603	357689	20.00	20.00	05/26/2021	INV	PD	LAB-H2	
CHECK DATE: 06/03/2021											
188900	21000113	05/19/2021	210603	357689	20.00	20.00	05/26/2021	INV	PD	LAB-H2	
CHECK DATE: 06/03/2021											
188901	21000113	05/19/2021	210603	357689	20.00	20.00	05/26/2021	INV	PD	LAB-H2	
CHECK DATE: 06/03/2021											
188902	21000113	05/19/2021	210603	357689	20.00	20.00	05/26/2021	INV	PD	LAB-H2	

VENDOR INVOICE LIST

INVOICE	P.O.	INV DATE	WARRANT	CHECK #	INVOICE NET	PAID	AMOUNT	DUE DATE	TYPE	STS	DESCR
CHECK DATE:	06/03/2021										
188903	21000113	05/19/2021	210603	357689	20.00		20.00	05/26/2021	INV	PD	LAB-H2
CHECK DATE:	06/03/2021										
188931	21000113	05/20/2021	210603	357689	20.00		20.00	05/26/2021	INV	PD	LAB-H2
CHECK DATE:	06/03/2021										
188932	21000113	05/20/2021	210603	357689	20.00		20.00	05/26/2021	INV	PD	LAB-H2
CHECK DATE:	06/03/2021										
188933	21000113	05/20/2021	210603	357689	20.00		20.00	05/26/2021	INV	PD	LAB-H2
CHECK DATE:	06/03/2021										
188934	21000113	05/20/2021	210603	357689	20.00		20.00	05/26/2021	INV	PD	LAB-H2
CHECK DATE:	06/03/2021										
188935	21000113	05/20/2021	210603	357689	20.00		20.00	05/26/2021	INV	PD	LAB-H2
CHECK DATE:	06/03/2021										
188936	21000113	05/20/2021	210603	357689	20.00		20.00	05/26/2021	INV	PD	LAB-H2
CHECK DATE:	06/03/2021										
CHECK DATE:	06/03/2021										
188945	21000113	05/20/2021	210603	357689	20.00		20.00	05/26/2021	INV	PD	LAB-H2
CHECK DATE:	06/03/2021										
188946	21000113	05/20/2021	210603	357689	20.00		20.00	05/26/2021	INV	PD	LAB-H2
CHECK DATE:	06/03/2021										
188947	21000113	05/20/2021	210603	357689	20.00		20.00	05/26/2021	INV	PD	LAB-H2
CHECK DATE:	06/03/2021										

VENDOR INVOICE LIST

INVOICE	P.O.	INV DATE	WARRANT	CHECK #	INVOICE NET	PAID	AMOUNT	DUE DATE	TYPE	STS	DESCR
188948		21000113 05/20/2021	210603	357689	20.00		20.00	05/26/2021	INV	PD	LAB-H2
CHECK DATE: 06/03/2021											
188949		21000113 05/20/2021	210603	357689	20.00		20.00	05/26/2021	INV	PD	LAB-H2
CHECK DATE: 06/03/2021											
188950		21000113 05/20/2021	210603	357689	20.00		20.00	05/26/2021	INV	PD	LAB-H2
CHECK DATE: 06/03/2021											
188951		21000113 05/20/2021	210603	357689	20.00		20.00	05/26/2021	INV	PD	LAB-H2
CHECK DATE: 06/03/2021											
188952		21000113 05/20/2021	210603	357689	20.00		20.00	05/26/2021	INV	PD	LAB-H2
CHECK DATE: 06/03/2021											
188953		21000113 05/20/2021	210603	357689	20.00		20.00	05/26/2021	INV	PD	LAB-H2
CHECK DATE: 06/03/2021											
188954		21000113 05/20/2021	210603	357689	20.00		20.00	05/26/2021	INV	PD	LAB-H2
CHECK DATE: 06/03/2021											
188955		21000113 05/20/2021	210603	357689	20.00		20.00	05/26/2021	INV	PD	LAB-H2
CHECK DATE: 06/03/2021											
188956		21000113 05/20/2021	210603	357689	20.00		20.00	05/26/2021	INV	PD	LAB-H2
CHECK DATE: 06/03/2021											
188957		21000113 05/20/2021	210603	357689	20.00		20.00	05/26/2021	INV	PD	LAB-H2
CHECK DATE: 06/03/2021											
188958		21000113 05/20/2021	210603	357689	20.00		20.00	05/26/2021	INV	PD	LAB-H2
CHECK DATE: 06/03/2021											
188959		21000113 05/20/2021	210603	357689	20.00		20.00	05/26/2021	INV	PD	LAB-H2
CHECK DATE: 06/03/2021											
188960		21000113 05/20/2021	210603	357689	20.00		20.00	05/26/2021	INV	PD	LAB-H2
CHECK DATE: 06/03/2021											
188961		21000113 05/20/2021	210603	357689	20.00		20.00	05/26/2021	INV	PD	LAB-H2
CHECK DATE: 06/03/2021											
188962		21000113 05/20/2021	210603	357689	20.00		20.00	05/26/2021	INV	PD	LAB-H2
CHECK DATE: 06/03/2021											
188963		21000113 05/20/2021	210603	357689	20.00		20.00	05/26/2021	INV	PD	LAB-H2
CHECK DATE: 06/03/2021											
188964		21000113 05/20/2021	210603	357689	20.00		20.00	05/26/2021	INV	PD	LAB-H2
CHECK DATE: 06/03/2021											
189818		06/10/2021	210617	358001	300.00		300.00	06/10/2021	INV	PD	MISC
CHECK DATE: 06/17/2021											

VENDOR INVOICE LIST

INVOICE	P.O.	INV DATE	WARRANT	CHECK #	INVOICE NET	PAID	AMOUNT	DUE DATE	TYPE	STS	DESCR
189833	21000113	06/08/2021	210617	358001	20.00		20.00	06/14/2021	INV	PD	LAB-H2
CHECK DATE: 06/17/2021											
					1,366.00						
17461 SUMMIT LAWCARE INC											
155	21000639	05/03/2021	210617	358002	1,400.00		1,400.00	06/14/2021	INV	PD	CITY B
CHECK DATE: 06/17/2021											
155-A	21000640	05/03/2021	210617	358002	1,800.00		1,800.00	06/14/2021	INV	PD	CITY B
CHECK DATE: 06/17/2021											
156	21000639	05/17/2021	210617	358002	1,400.00		1,400.00	06/14/2021	INV	PD	CITY B
CHECK DATE: 06/17/2021											
156-A	21000640	05/17/2021	210617	358002	1,800.00		1,800.00	06/14/2021	INV	PD	CITY B
CHECK DATE: 06/17/2021											
157		06/10/2021	210617	358002	393.00		393.00	06/10/2021	INV	PD	MISC
CHECK DATE: 06/17/2021											
158		06/10/2021	210617	358002	1,154.00		1,154.00	06/10/2021	INV	PD	MISC
CHECK DATE: 06/17/2021											
159		06/10/2021	210617	358002	890.00		890.00	06/10/2021	INV	PD	MISC
CHECK DATE: 06/17/2021											
619703 A		05/26/2021	210603	357690	145.00		145.00	05/26/2021	INV	PD	MISC
CHECK DATE: 06/03/2021											
					8,982.00						
13959 SWISHER, ALLISON											
25701		05/26/2021	210603	357691	325.00		325.00	05/26/2021	INV	PD	MISC
CHECK DATE: 06/03/2021											
10860 T&D BOWLING SPECIALIST LTD											
25913		06/10/2021	210617	358003	1,564.00		1,564.00	06/10/2021	INV	PD	MISC
CHECK DATE: 06/17/2021											
12868 TALX UC EXPRESS											
2050245345		06/02/2021	210610	357850	180.00		180.00	06/02/2021	INV	PD	MISC
CHECK DATE: 06/10/2021											
STATEMENT 5/18/21		05/26/2021	210603	357692	7,055.92		7,055.92	05/26/2021	INV	PD	MISC
CHECK DATE: 06/03/2021											

VENDOR INVOICE LIST

INVOICE	P.O.	INV DATE	WARRANT	CHECK #	INVOICE NET	PAID	AMOUNT	DUE DATE	TYPE	STS	DESCR
2577 TERMINAL SUPPLY CO					7,235.92						
26107-00		06/10/2021	210617	358004	231.48	231.48	06/10/2021	INV	PD	MISC	
CHECK DATE:	06/17/2021										
31710-00		06/18/2021	210624	358176	1,513.55	1,513.55	06/18/2021	INV	PD	MISC	
CHECK DATE:	06/24/2021										
32165-00		06/18/2021	210624	358176	300.39	300.39	06/18/2021	INV	PD	MISC	
CHECK DATE:	06/24/2021										
32584-00		06/18/2021	210624	358176	474.89	474.89	06/18/2021	INV	PD	MISC	
CHECK DATE:	06/24/2021										
43462-00		06/18/2021	210624	358176	1,023.30	1,023.30	06/18/2021	INV	PD	MISC	
CHECK DATE:	06/24/2021										
46567-00		06/02/2021	210610	357851	2,362.22	2,362.22	06/02/2021	INV	PD	MISC	
CHECK DATE:	06/10/2021										
46567-01		06/18/2021	210624	358176	18.96	18.96	06/18/2021	INV	PD	MISC	
CHECK DATE:	06/24/2021										
					5,924.79						
17418 THE LAKOTA GROUP INC											
20045-05		06/10/2021	210617	358005	2,350.00	2,350.00	06/10/2021	INV	PD	MISC	
CHECK DATE:	06/17/2021										
7618 THOMPSON ELECTRONICS COMPANY											
97956		06/02/2021	210610	357852	390.00	390.00	06/02/2021	INV	PD	MISC	
CHECK DATE:	06/10/2021										
12548 THOMSON WEST											
844443094		06/02/2021	210610	357853	753.28	753.28	06/02/2021	INV	PD	05/01/	
CHECK DATE:	06/10/2021										
844443095		06/10/2021	210617	358006	294.57	294.57	06/10/2021	INV	PD	ACCOUN	
CHECK DATE:	06/17/2021										
844448257		06/02/2021	210610	357853	1,897.35	1,897.35	06/02/2021	INV	PD	MISC	
CHECK DATE:	06/10/2021										
844534754		06/02/2021	210610	357853	167.88	167.88	06/02/2021	INV	PD	MISC	
CHECK DATE:	06/10/2021										

VENDOR INVOICE LIST

INVOICE	P.O.	INV DATE	WARRANT	CHECK #	INVOICE NET	PAID	AMOUNT	DUE DATE	TYPE	STS	DESCR
2647 TIRE TRACKS					3,113.08						
2104619		06/02/2021	210610	357854	760.80	760.80	06/02/2021	INV	PD	MISC	
CHECK DATE:	06/10/2021										
2104622		06/02/2021	210610	357854	390.64	390.64	06/02/2021	INV	PD	MISC	
CHECK DATE:	06/10/2021										
2104678		06/02/2021	210610	357854	354.00	354.00	06/02/2021	INV	PD	MISC	
CHECK DATE:	06/10/2021										
2104745		06/02/2021	210610	357854	868.72	868.72	06/02/2021	INV	PD	MISC	
CHECK DATE:	06/10/2021										
2104778		06/02/2021	210610	357854	1,569.00	1,569.00	06/02/2021	INV	PD	MISC	
CHECK DATE:	06/10/2021										
2104787		06/02/2021	210610	357854	1,401.12	1,401.12	06/02/2021	INV	PD	MISC	
CHECK DATE:	06/10/2021										
2104838		06/10/2021	210617	358007	651.54	651.54	06/10/2021	INV	PD	MISC	
CHECK DATE:	06/17/2021										
2104855		06/10/2021	210617	358007	1,521.60	1,521.60	06/10/2021	INV	PD	MISC	
CHECK DATE:	06/17/2021										
2665 TRAFFIC CONTROL & PROTECTION INC					7,517.42						
107174		06/10/2021	210617	358008	1,637.60	1,637.60	06/10/2021	INV	PD	MISC	
CHECK DATE:	06/17/2021										
2666 TRAFFIC CONTROL CORP											
128573		05/26/2021	210603	357693	798.00	798.00	05/26/2021	INV	PD	MISC	
CHECK DATE:	06/03/2021										
15383 TRAFFIC SAFETY WAREHOUSE											
84919A		06/02/2021	210610	357855	1,862.20	1,862.20	06/02/2021	INV	PD	MISC	
CHECK DATE:	06/10/2021										
15428 TRANSPORT SAFETY LANE INC											
45332		06/10/2021	210617	358009	36.00	36.00	06/10/2021	INV	PD	MISC	
CHECK DATE:	06/17/2021										
12550 TRANSYSTEMS CORPORATION											

VENDOR INVOICE LIST

INVOICE	P.O.	INV DATE	WARRANT	CHECK #	INVOICE NET	PAID	AMOUNT	DUE DATE	TYPE	STS	DESCR
3707478-15 CHECK DATE: 06/10/2021	21000085	06/01/2021	210610	50550	1,468.06	1,468.06	06/07/2021	INV	PD	PH 3	E
INV-0003682862-FINAL CHECK DATE: 06/17/2021	21000196	06/04/2021	210617	358010	2,612.60	2,612.60	06/14/2021	INV	PD	Houbo1	
					4,080.66						
15365 TRESSLER LLP											
430742, 44, 45 CHECK DATE: 06/10/2021		06/02/2021	210610	357856	26,064.00	26,064.00	06/02/2021	INV	PD	04/02/	
9199 TRI-K SUPPLIES INC											
115902 CHECK DATE: 06/10/2021		06/02/2021	210610	357857	604.32	604.32	06/02/2021	INV	PD	MISC	
116016 CHECK DATE: 06/10/2021		06/02/2021	210610	357857	486.24	486.24	06/02/2021	INV	PD	MISC	
116066 CHECK DATE: 06/10/2021		06/02/2021	210610	357857	211.24	211.24	06/02/2021	INV	PD	MISC	
					1,301.80						
2682 TRI-RIVER POLICE											
FY22 MEMBERSHIP DUES CHECK DATE: 06/10/2021		06/02/2021	210610	357858	25,000.00	25,000.00	06/02/2021	INV	PD	MISC	
14082 TYLER TECHNOLOGIES INC											
045-341190 CHECK DATE: 06/17/2021		06/10/2021	210617	358011	6,000.00	6,000.00	06/10/2021	INV	PD	MISC	
12259 ULINE INC											
133917476 CHECK DATE: 06/10/2021		06/02/2021	210610	357859	662.48	662.48	06/02/2021	INV	PD	MISC	
2718 UNDERGROUND PIPE & VALVE											
047827-02 CHECK DATE: 06/24/2021		06/18/2021	210624	358177	357.00	357.00	06/18/2021	INV	PD	MISC	
048708 CHECK DATE: 06/17/2021	21000611	05/17/2021	210617	358012	16,408.50	16,408.50	06/14/2021	INV	PD	PURCHA	
048708-01	21000611	06/17/2021	210624	358177	2,436.50	2,436.50	06/21/2021	INV	PD	PURCHA	

VENDOR INVOICE LIST

INVOICE	P.O.	INV DATE	WARRANT	CHECK #	INVOICE NET	PAID	AMOUNT	DUE DATE	TYPE	STS	DESCR
CHECK DATE:	06/24/2021										
048854		05/26/2021	210603	357694	563.00	563.00	05/26/2021	INV	PD	MISC	
CHECK DATE:	06/03/2021										
048858		06/10/2021	210617	358012	448.00	448.00	06/10/2021	INV	PD	MISC	
CHECK DATE:	06/17/2021										
048929		05/26/2021	210603	357694	738.00	738.00	05/26/2021	INV	PD	MISC	
CHECK DATE:	06/03/2021										
049002		05/26/2021	210603	357694	258.00	258.00	05/26/2021	INV	PD	MISC	
CHECK DATE:	06/03/2021										
049008		05/26/2021	210603	357694	128.00	128.00	05/26/2021	INV	PD	MISC	
CHECK DATE:	06/03/2021										
049033		05/26/2021	210603	357694	720.00	720.00	05/26/2021	INV	PD	MISC	
CHECK DATE:	06/03/2021										
049170		06/10/2021	210617	358012	328.00	328.00	06/10/2021	INV	PD	MISC	
CHECK DATE:	06/17/2021										
049244		06/10/2021	210617	358012	921.00	921.00	06/10/2021	INV	PD	MISC	
CHECK DATE:	06/17/2021										
049271		06/18/2021	210624	358177	2,354.25	2,354.25	06/18/2021	INV	PD	MISC	
CHECK DATE:	06/24/2021										
049274		06/18/2021	210624	358177	498.00	498.00	06/18/2021	INV	PD	MISC	
CHECK DATE:	06/24/2021										
049316		06/18/2021	210624	358177	20.00	20.00	06/18/2021	INV	PD	MISC	
CHECK DATE:	06/24/2021										
049332		06/18/2021	210624	358177	354.30	354.30	06/18/2021	INV	PD	MISC	
CHECK DATE:	06/24/2021										
049367		06/18/2021	210624	358177	238.00	238.00	06/18/2021	INV	PD	MISC	
CHECK DATE:	06/24/2021										
049427		06/18/2021	210624	358177	2,650.00	2,650.00	06/18/2021	INV	PD	MISC	
CHECK DATE:	06/24/2021										
049431		06/18/2021	210624	358177	74.00	74.00	06/18/2021	INV	PD	MISC	
CHECK DATE:	06/24/2021										
2727 UNITED LAB INC				29,494.55							
INV319740		06/10/2021	210617	358013	162.00	162.00	06/10/2021	INV	PD	MISC	
CHECK DATE:	06/17/2021										
INV319741		06/02/2021	210610	357860	984.00	984.00	06/02/2021	INV	PD	MISC	

VENDOR INVOICE LIST

INVOICE	P.O.	INV DATE	WARRANT	CHECK #	INVOICE NET	PAID AMOUNT	DUE DATE	TYPE	STS	DESCR
CHECK DATE: 06/10/2021										
14031 UNIVERSITY OF ILLINOIS					1,146.00					
001-000-B7831	21000658	03/09/2021	210617	358014	11,710.63	11,710.63	06/14/2021	INV	PD	Levee
CHECK DATE: 06/17/2021										
002-000-B7831-FINAL	21000658	04/09/2021	210617	358014	12,425.22	12,425.22	06/14/2021	INV	PD	Levee
CHECK DATE: 06/17/2021										
7800 HD SUPPLY FACILITIES MAINTENANCE LTD					24,135.85					
604438		06/10/2021	210617	358015	1,094.07	1,094.07	06/10/2021	INV	PD	MISC
CHECK DATE: 06/17/2021										
15069 V3 COMPANIES										
19046-23	21000203	04/30/2021	210624	358178	26,425.89	26,425.89	06/21/2021	INV	PD	Phosph
CHECK DATE: 06/24/2021										
19046-24	21000203	06/01/2021	210624	358178	33,931.72	33,931.72	06/21/2021	INV	PD	Phosph
CHECK DATE: 06/24/2021										
21-521056	21000242	06/14/2021	210617	50551	3,115.67	3,115.67	06/16/2021	INV	PD	Roadwa
CHECK DATE: 06/17/2021										
15638 VANCO PAYMENT SOLUTIONS					63,473.28					
00011614581		06/15/2021		2972	1,370.22	1,370.22	06/15/2021	DIR	PD	MAY 20
CHECK DATE: 06/15/2021										
2763 VARDAL SURVEYING SYSTEMS										
88028		06/10/2021	210617	358016	48.00	48.00	06/10/2021	INV	PD	MISC
CHECK DATE: 06/17/2021										
88083		06/18/2021	210624	358179	93.15	93.15	06/18/2021	INV	PD	MISC
CHECK DATE: 06/24/2021										
15358 VEGA AMERICAS INC					141.15					
409678		06/10/2021	210617	358017	2,460.00	2,460.00	06/10/2021	INV	PD	MISC
CHECK DATE: 06/17/2021										

VENDOR INVOICE LIST

INVOICE	P.O.	INV DATE	WARRANT	CHECK #	INVOICE NET	PAID AMOUNT	DUE DATE	TYPE	STS	DESCR
16139 VERIZON CONNECT FLEET USA LLC										
346000017286		06/18/2021	210624	358180	1,505.00	1,505.00	06/18/2021	INV	PD	MISC
CHECK DATE: 06/24/2021										
629000015221		05/26/2021	210603	357695	1,505.00	1,505.00	05/26/2021	INV	PD	MISC
CHECK DATE: 06/03/2021										
					3,010.00					
8769 VERIZON WIRELESS										
9880513419		06/02/2021	210610	357861	403.44	403.44	06/02/2021	INV	PD	APRIL
CHECK DATE: 06/10/2021										
7676 VERMEER ILLINOIS INC										
PG3527		06/02/2021	210610	357862	308.90	308.90	06/02/2021	INV	PD	MISC
CHECK DATE: 06/10/2021										
PG4195		06/10/2021	210617	358018	344.64	344.64	06/10/2021	INV	PD	MISC
CHECK DATE: 06/17/2021										
PG4523		06/18/2021	210624	358181	410.15	410.15	06/18/2021	INV	PD	MISC
CHECK DATE: 06/24/2021										
					1,063.69					
16754 VIDEOTEC CORP										
112078		05/26/2021	210603	357696	2,484.00	2,484.00	05/26/2021	INV	PD	MISC
CHECK DATE: 06/03/2021										
15908 VONAGE BUSINESS INC										
2079771	21000007	06/01/2021	210617	358019	11,596.81	11,596.81	06/10/2021	INV	PD	VONAGE
CHECK DATE: 06/17/2021										
15120 VOSS SIGNS LLC										
C-244557		06/02/2021	210610	357863	145.00	145.00	06/02/2021	INV	PD	MISC
CHECK DATE: 06/10/2021										
S-244556		06/02/2021	210610	357863	67.50	67.50	06/02/2021	INV	PD	MISC
CHECK DATE: 06/10/2021										
					212.50					
8139 WASTE MANAGEMENT INC										
6188678-2007-7		06/02/2021	210610	357864	1,084,718.55	1,084,718.55	06/02/2021	INV	PD	MISC
CHECK DATE: 06/10/2021										

VENDOR INVOICE LIST

INVOICE	P.O.	INV DATE	WARRANT	CHECK #	INVOICE NET	PAID AMOUNT	DUE DATE	TYPE	STS	DESCR
4557 WATER ENVIRONMENT FEDERATION										
1799094		06/18/2021	210624	358182	170.00	170.00	06/18/2021	INV PD		2021-2
CHECK DATE:		06/24/2021								
2825 WATER PRODUCTS COMPANY										
0303404	21000661	06/16/2021	210624	358183	6,922.00	6,922.00	06/21/2021	INV PD		PURCHA
CHECK DATE:		06/24/2021								
0303430	21000661	06/17/2021	210624	358183	3,740.00	3,740.00	06/21/2021	INV PD		PURCHA
CHECK DATE:		06/24/2021								
					10,662.00					
2830 WATERWORKS & SEWERAGE FND										
100689-296570		06/18/2021	210624	358184	53.02	53.02	06/18/2021	INV PD		7196 C
CHECK DATE:		06/24/2021								
10553-31010		06/18/2021	210624	358184	467.02	467.02	06/18/2021	INV PD		101 E
CHECK DATE:		06/24/2021								
123635-335310		06/02/2021	210610	357865	221.49	221.49	06/02/2021	INV PD		2049 O
CHECK DATE:		06/10/2021								
14521-41920		06/18/2021	210624	358184	31.48	31.48	06/18/2021	INV PD		921 E
CHECK DATE:		06/24/2021								
16217-46740		06/18/2021	210624	358184	21.36	21.36	06/18/2021	INV PD		319 GR
CHECK DATE:		06/24/2021								
229847-488100		06/10/2021	210617	358020	184.09	184.09	06/10/2021	INV PD		450 LA
CHECK DATE:		06/17/2021								
257-33030		06/18/2021	210624	358184	103.37	103.37	06/18/2021	INV PD		10 S C
CHECK DATE:		06/24/2021								
257-33060		06/18/2021	210624	358184	19.82	19.82	06/18/2021	INV PD		106 E
CHECK DATE:		06/24/2021								
257-510846		06/18/2021	210624	358184	2,972.35	2,972.35	06/18/2021	INV PD		921 E
CHECK DATE:		06/24/2021								
257-510853		06/18/2021	210624	358184	6,114.59	6,114.59	06/18/2021	INV PD		107 TW
CHECK DATE:		06/24/2021								
257-510854		06/18/2021	210624	358184	4,456.09	4,456.09	06/18/2021	INV PD		2605 I
CHECK DATE:		06/24/2021								
257-510855		06/18/2021	210624	358184	53.83	53.83	06/18/2021	INV PD		1900 D
CHECK DATE:		06/24/2021								

VENDOR INVOICE LIST

INVOICE	P.O.	INV DATE	WARRANT	CHECK #	INVOICE NET	PAID	AMOUNT	DUE DATE	TYPE	STS	DESCR
257-510856 CHECK DATE: 06/24/2021		06/18/2021	210624	358184	15,743.67	15,743.67	06/18/2021	INV	PD	1301	F
257-510857 CHECK DATE: 06/24/2021		06/18/2021	210624	358184	32.88	32.88	06/18/2021	INV	PD	4403	M
257-510858 CHECK DATE: 06/24/2021		06/18/2021	210624	358184	1,985.45	1,985.45	06/18/2021	INV	PD	4000	C
257-510859 CHECK DATE: 06/24/2021		06/18/2021	210624	358184	1,106.42	1,106.42	06/18/2021	INV	PD	2501	C
257-510860 CHECK DATE: 06/24/2021		06/18/2021	210624	358184	3,331.72	3,331.72	06/18/2021	INV	PD	2051	O
257-510861 CHECK DATE: 06/24/2021		06/18/2021	210624	358184	12,211.86	12,211.86	06/18/2021	INV	PD	8300	B
2709-23340 CHECK DATE: 06/24/2021		06/18/2021	210624	358184	187.81	187.81	06/18/2021	INV	PD	818	E
2709-27100 CHECK DATE: 06/24/2021		06/18/2021	210624	358184	43.62	43.62	06/18/2021	INV	PD	15 E	J
2709-27170 CHECK DATE: 06/24/2021		06/18/2021	210624	358184	93.19	93.19	06/18/2021	INV	PD	402	N
2709-27180 CHECK DATE: 06/24/2021		06/18/2021	210624	358184	6.39	6.39	06/18/2021	INV	PD	402	N
2709-28100 CHECK DATE: 06/24/2021		06/18/2021	210624	358184	164.50	164.50	06/18/2021	INV	PD	19 W	C
2709-282750 CHECK DATE: 06/24/2021		06/18/2021	210624	358184	6.39	6.39	06/18/2021	INV	PD	7 N	BR
2709-28960 CHECK DATE: 06/24/2021		06/18/2021	210624	358184	19.82	19.82	06/18/2021	INV	PD	1-9	E
2709-295870 CHECK DATE: 06/24/2021		06/18/2021	210624	358184	6.39	6.39	06/18/2021	INV	PD	114	W
2709-30570 CHECK DATE: 06/24/2021		06/18/2021	210624	358184	19.82	19.82	06/18/2021	INV	PD	141	E
2709-312360 CHECK DATE: 06/10/2021		06/02/2021	210610	357865	187.71	187.71	06/02/2021	INV	PD	661	MA
2709-449940 CHECK DATE: 06/24/2021		06/18/2021	210624	358184	3,204.66	3,204.66	06/18/2021	INV	PD	8301	J
2709-481060 CHECK DATE: 06/24/2021		06/18/2021	210624	358184	44.86	44.86	06/18/2021	INV	PD	2001	N

VENDOR INVOICE LIST

INVOICE	P.O.	INV DATE	WARRANT	CHECK #	INVOICE NET	PAID	AMOUNT	DUE DATE	TYPE	STS	DESCR
2709-7930		06/18/2021	210624	358184	205.18		205.18	06/18/2021	INV	PD	868 DR
CHECK DATE: 06/24/2021											
39101-114350		06/02/2021	210610	357865	25.26		25.26	06/02/2021	INV	PD	815 CA
CHECK DATE: 06/10/2021											
46379-138380		06/02/2021	210610	357865	21.47		21.47	06/02/2021	INV	PD	30 N B
CHECK DATE: 06/10/2021											
46383-138390		06/02/2021	210610	357865	65.74		65.74	06/02/2021	INV	PD	201 W
CHECK DATE: 06/10/2021											
65415-202170		06/18/2021	210624	358184	254.16		254.16	06/18/2021	INV	PD	1203 C
CHECK DATE: 06/24/2021											
65415-481080		06/18/2021	210624	358184	104.68		104.68	06/18/2021	INV	PD	1203 C
CHECK DATE: 06/24/2021											
67515-210220		06/18/2021	210624	358184	492.91		492.91	06/18/2021	INV	PD	1 W SI
CHECK DATE: 06/24/2021											
67519-210240		06/18/2021	210624	358184	655.26		655.26	06/18/2021	INV	PD	2 W SI
CHECK DATE: 06/24/2021											
67521-210250		06/18/2021	210624	358184	874.33		874.33	06/18/2021	INV	PD	1021 M
CHECK DATE: 06/24/2021											
67521-512454		06/18/2021	210624	358184	55.19		55.19	06/18/2021	INV	PD	1021 M
CHECK DATE: 06/24/2021											
67523-210260		06/18/2021	210624	358184	5,693.13		5,693.13	06/18/2021	INV	PD	1021 M
CHECK DATE: 06/24/2021											
67525-210270		06/18/2021	210624	358184	6.18		6.18	06/18/2021	INV	PD	1021 M
CHECK DATE: 06/24/2021											
67855-211700		06/10/2021	210617	358020	187.04		187.04	06/10/2021	INV	PD	125 HO
CHECK DATE: 06/17/2021											
67855-419480		06/10/2021	210617	358020	287.66		287.66	06/10/2021	INV	PD	2300 M
CHECK DATE: 06/17/2021											
80661-256030		06/02/2021	210610	357865	184.77		184.77	06/02/2021	INV	PD	2293 E
CHECK DATE: 06/10/2021											
80661-454700		06/18/2021	210624	358184	280.08		280.08	06/18/2021	INV	PD	1599 J
CHECK DATE: 06/24/2021											
83753-266790		06/02/2021	210610	357865	4,174.71		4,174.71	06/02/2021	INV	PD	4375 B
CHECK DATE: 06/10/2021											
9669-28760		06/18/2021	210624	358184	25.65		25.65	06/18/2021	INV	PD	CLINTO
CHECK DATE: 06/24/2021											
9739-29030		06/18/2021	210624	358184	19.82		19.82	06/18/2021	INV	PD	1 N OT

VENDOR INVOICE LIST

INVOICE	P.O.	INV DATE	WARRANT	CHECK #	INVOICE NET	PAID AMOUNT	DUE DATE	TYPE	STS	DESCR
CHECK DATE:	06/24/2021									
98085-292290		06/18/2021	210624	358184	543.52	543.52	06/18/2021	INV	PD	114 W
CHECK DATE:	06/24/2021									
9813-29300		06/18/2021	210624	358184	560.09	560.09	06/18/2021	INV	PD	150 W
CHECK DATE:	06/24/2021									
9813-30420		06/02/2021	210610	357865	358.86	358.86	06/02/2021	INV	PD	50 E J
CHECK DATE:	06/10/2021									
9813-510570		06/18/2021	210624	358184	119.49	119.49	06/18/2021	INV	PD	90 E J
CHECK DATE:	06/24/2021									
9813-510571		06/18/2021	210624	358184	6.18	6.18	06/18/2021	INV	PD	63 MAY
CHECK DATE:	06/24/2021									
				68,297.03						
2848 WERMER ROGERS DORAN &										
73085		05/26/2021	210603	357697	875.00	875.00	05/26/2021	INV	PD	MISC
CHECK DATE:	06/03/2021									
13839 WEX BANK										
72147957		06/25/2021		2983	1,117.15	1,117.15	06/25/2021	DIR	PD	MAY 20
CHECK DATE:	06/25/2021									
5894 WHOLESALE DIRECT INC										
000251059		06/02/2021	210610	357866	1,050.78	1,050.78	06/02/2021	INV	PD	MISC
CHECK DATE:	06/10/2021									
1374 WILL CO CENTER FOR ECONOMIC DEVELMT										
24922		05/26/2021	210603	357698	4,166.67	4,166.67	05/26/2021	INV	PD	MISC
CHECK DATE:	06/03/2021									
2878 WILL COUNTY BAR ASSOC										
WCBA 2021-2022 DUES		06/02/2021	210610	357867	300.00	300.00	06/02/2021	INV	PD	MISC
CHECK DATE:	06/10/2021									
2889 WILL COUNTY COLLECTOR										
3007164300090000		05/26/2021	210603	357699	49.40	49.40	05/26/2021	INV	PD	MISC
CHECK DATE:	06/03/2021									

VENDOR INVOICE LIST

INVOICE	P.O.	INV DATE	WARRANT	CHECK #	INVOICE NET	PAID AMOUNT	DUE DATE	TYPE	STS	DESCR
2890 WILL COUNTY METROPOLITAN										
2ND INSTALLMENT		05/26/2021	210603	357700	187,500.00	187,500.00	05/26/2021	INV	PD	MISC
CHECK DATE:	06/03/2021									
2892 WILL COUNTY RECORDER										
40516215		06/02/2021	210610	357868	246.00	246.00	06/02/2021	INV	PD	MISC
CHECK DATE:	06/10/2021									
40518408		06/02/2021	210610	357868	42.00	42.00	06/02/2021	INV	PD	MISC
CHECK DATE:	06/10/2021									
40519837		06/02/2021	210610	357868	41.00	41.00	06/02/2021	INV	PD	MISC
CHECK DATE:	06/10/2021									
40522290		06/02/2021	210610	357868	41.00	41.00	06/02/2021	INV	PD	MISC
CHECK DATE:	06/10/2021									
40522323		06/02/2021	210610	357868	41.00	41.00	06/02/2021	INV	PD	MISC
CHECK DATE:	06/10/2021									
40524243		06/02/2021	210610	357868	185.00	185.00	06/02/2021	INV	PD	MISC
CHECK DATE:	06/10/2021									
				596.00						
13152 WILL COUNTY SHERIFF'S OFFICE										
06/03/2021		06/02/2021	210610	357869	105.00	105.00	06/02/2021	INV	PD	MISC
CHECK DATE:	06/10/2021									
2896 WILL COUNTY TREASURER										
19 ED 1 & 19 ED 2		06/17/2021	210617	358024	600,000.00	600,000.00	06/17/2021	INV	PD	MISC
CHECK DATE:	06/17/2021									
9695 WILLIAMS BROTHERS CONSTRUCTION, INC										
023	21000430	05/18/2021	210624	358185	337,149.02	337,149.02	06/21/2021	INV	PD	Phosph
CHECK DATE:	06/24/2021									
024	21000430	06/03/2021	210624	358185	966,823.34	966,823.34	06/21/2021	INV	PD	Phosph
CHECK DATE:	06/24/2021									
				1,303,972.36						
17447 WILLOWBROOK FORD										
JOL1	21000647	06/24/2021	WIRE_001	2997	48,500.00	48,500.00	06/24/2021	DIR	PD	One (1
CHECK DATE:	06/24/2021									

VENDOR INVOICE LIST

INVOICE	P.O.	INV DATE	WARRANT	CHECK #	INVOICE NET	PAID AMOUNT	DUE DATE	TYPE	STS	DESCR
12815 WILM, DANIEL										
2020 PREVENTATIVE CA CHECK DATE: 06/10/2021	06/02/2021	210610	357870	200.00	200.00	06/02/2021	INV	PD	2020	P
7155 WINKLE ENVIRONMENTAL SERVICE										
49156 CHECK DATE: 06/24/2021	06/18/2021	210624	358186	89.50	89.50	06/18/2021	INV	PD	MISC	
49159 CHECK DATE: 06/24/2021	06/18/2021	210624	358186	86.50	86.50	06/18/2021	INV	PD	MISC	
49160 CHECK DATE: 06/24/2021	06/18/2021	210624	358186	310.50	310.50	06/18/2021	INV	PD	MISC	
				486.50						
15580 WINZER FRANCHISE CORP										
6847259 CHECK DATE: 06/10/2021	06/02/2021	210610	357871	736.20	736.20	06/02/2021	INV	PD	MISC	
6884323 CHECK DATE: 06/10/2021	06/02/2021	210610	357871	783.14	783.14	06/02/2021	INV	PD	MISC	
				1,519.34						
2978 WORK ZONE SAFETY INC										
51519 CHECK DATE: 06/17/2021	06/10/2021	210617	358021	1,050.00	1,050.00	06/10/2021	INV	PD	MISC	
51539 CHECK DATE: 06/24/2021	06/18/2021	210624	358187	900.00	900.00	06/18/2021	INV	PD	MISC	
51685 CHECK DATE: 06/24/2021	06/18/2021	210624	358187	1,100.00	1,100.00	06/18/2021	INV	PD	MISC	
51718 CHECK DATE: 06/24/2021	06/18/2021	210624	358187	1,200.00	1,200.00	06/18/2021	INV	PD	MISC	
51738 CHECK DATE: 06/24/2021	06/18/2021	210624	358187	975.00	975.00	06/18/2021	INV	PD	MISC	
51749 CHECK DATE: 06/24/2021	06/18/2021	210624	358187	1,325.00	1,325.00	06/18/2021	INV	PD	MISC	
51794 CHECK DATE: 06/24/2021	06/18/2021	210624	358187	1,200.00	1,200.00	06/18/2021	INV	PD	MISC	

VENDOR INVOICE LIST

INVOICE	P.O.	INV DATE	WARRANT	CHECK #	INVOICE NET	PAID AMOUNT	DUE DATE	TYPE	STS	DESCR
2938 WUNDERLICH DOORS					7,750.00					
702249		06/02/2021	210610	357872	798.75	798.75	06/02/2021	INV	PD	MISC
CHECK DATE: 06/10/2021										
17433 XYLEM VUE INC										
XVUE-PIN-000056	21000475	05/18/2021	210603	357701	3,162.00	3,162.00	05/26/2021	INV	PD	2021 A
CHECK DATE: 06/03/2021										
XVUE-PIN-000083	21000475	05/25/2021	210603	357701	3,162.00	3,162.00	05/26/2021	INV	PD	2021 A
CHECK DATE: 06/03/2021										
15649 XYLEM WATER SOLUTIONS USA INC					6,324.00					
3556876083	21000629	06/08/2021	210617	358022	3,897.60	3,897.60	06/14/2021	INV	PD	LIFTS-
CHECK DATE: 06/17/2021										
14160 YMI MECHANICAL INC										
086	21000023	06/01/2021	210610	357873	10,523.00	10,523.00	06/04/2021	INV	PD	2021 H
CHECK DATE: 06/10/2021										
6561A		06/02/2021	210610	357873	31.59	31.59	06/02/2021	INV	PD	MISC
CHECK DATE: 06/10/2021										
2957 ZEP MANUFACTURING CO DIV					10,554.59					
9006308874		06/10/2021	210617	358023	1,427.93	1,427.93	06/10/2021	INV	PD	MISC
CHECK DATE: 06/17/2021										
					1,427.93					
1,460 INVOICES					18,754,662.87					

** END OF REPORT - Generated by Christine skole **

VENDOR INVOICE LIST

INVOICE	P.O.	INV DATE	WARRANT	CHECK #	INVOICE NET	PAID AMOUNT	DUE DATE	TYPE	STS	DESCR
10632 A PRIVATE INVESTIGATOR INC										
21-000506		06/30/2021	210701	358200	101.00	101.00	06/30/2021	INV	PD	MISC
CHECK DATE:	07/01/2021									
21-000507		06/30/2021	210701	358200	51.00	51.00	06/30/2021	INV	PD	MISC
CHECK DATE:	07/01/2021									
21-000508		06/30/2021	210701	358200	51.00	51.00	06/30/2021	INV	PD	MISC
CHECK DATE:	07/01/2021									
21-000509		07/01/2021	210715	358440	101.00	101.00	07/01/2021	INV	PD	MISC
CHECK DATE:	07/15/2021									
21-000510		06/30/2021	210701	358200	51.00	51.00	06/30/2021	INV	PD	MISC
CHECK DATE:	07/01/2021									
21-000511		06/30/2021	210701	358200	51.00	51.00	06/30/2021	INV	PD	MISC
CHECK DATE:	07/01/2021									
21-000512		06/30/2021	210701	358200	81.00	81.00	06/30/2021	INV	PD	MISC
CHECK DATE:	07/01/2021									
21-000513		07/14/2021	210722	358670	36.00	36.00	07/14/2021	INV	PD	MISC
CHECK DATE:	07/22/2021									
21-000551		07/14/2021	210722	358670	91.00	91.00	07/14/2021	INV	PD	MISC
CHECK DATE:	07/22/2021									
					614.00					
11833 A T & T MIDWEST										
CR# 210426	21000745	06/14/2021	210722	358671	18,559.42	18,559.42	07/16/2021	INV	PD	HOUBOL
CHECK DATE:	07/22/2021									
17355 A.N.T. PEST CONTROL INC										
8046		07/01/2021	210715	358441	150.00	150.00	07/01/2021	INV	PD	MISC
CHECK DATE:	07/15/2021									
8111		07/14/2021	210722	358672	185.00	185.00	07/14/2021	INV	PD	MISC
CHECK DATE:	07/22/2021									
					335.00					
15547 ACTION TRUCK PARTS INC										
002211620101		06/30/2021	210701	358201	59.04	59.04	06/30/2021	INV	PD	MISC
CHECK DATE:	07/01/2021									
002211730046		06/30/2021	210701	358201	21.33	21.33	06/30/2021	INV	PD	MISC
CHECK DATE:	07/01/2021									

VENDOR INVOICE LIST

INVOICE	P.O.	INV DATE	WARRANT	CHECK #	INVOICE NET	PAID	AMOUNT	DUE DATE	TYPE	STS	DESCR
002211960042		07/23/2021	210729	358808	226.56	226.56	07/23/2021	INV	PD	MISC	
CHECK DATE:	07/29/2021										
					306.93						
15063 ADVANCE ELECTRICAL SUPPLY CO											
S2260587.001		07/01/2021	210715	358442	339.20	339.20	07/01/2021	INV	PD	MISC	
CHECK DATE:	07/15/2021										
S2260601.001		07/01/2021	210715	358442	1,421.36	1,421.36	07/01/2021	INV	PD	MISC	
CHECK DATE:	07/15/2021										
					1,760.56						
13181 ADVANCED LUBRICATION INC											
29954		06/25/2021	210701	358202	1,310.76	1,310.76	06/25/2021	INV	PD	MISC	
CHECK DATE:	07/01/2021										
29955		06/25/2021	210701	358202	2,655.48	2,655.48	06/25/2021	INV	PD	MISC	
CHECK DATE:	07/01/2021										
					3,966.24						
16556 ADVANCED POWDER COATING											
INV-000989		06/30/2021	210701	358203	252.00	252.00	06/30/2021	INV	PD	MISC	
CHECK DATE:	07/01/2021										
14080 ADVENT SYSTEMS, INC.											
77556-21	21000180	07/09/2021	210715	358443	1,440.00	1,440.00	07/09/2021	INV	PD	JMMRTC	
CHECK DATE:	07/15/2021										
56 AIR ONE EQUIPMENT, INC											
169920		06/25/2021	210701	358204	290.00	290.00	06/25/2021	INV	PD	MISC	
CHECK DATE:	07/01/2021										
170507	21000083	07/07/2021	210715	358444	34,035.00	34,035.00	07/09/2021	INV	PD	PURCHA	
CHECK DATE:	07/15/2021										
170629		07/14/2021	210722	358673	802.00	802.00	07/14/2021	INV	PD	MISC	
CHECK DATE:	07/22/2021										
170711		07/23/2021	210729	358809	637.00	637.00	07/23/2021	INV	PD	MISC	
CHECK DATE:	07/29/2021										
170812		07/23/2021	210729	358809	1,221.00	1,221.00	07/23/2021	INV	PD	MISC	
CHECK DATE:	07/29/2021										

VENDOR INVOICE LIST

INVOICE	P.O.	INV DATE	WARRANT	CHECK #	INVOICE NET	PAID	AMOUNT	DUE DATE	TYPE	STS	DESCR
170847		07/23/2021	210729	358809	2,095.00	2,095.00	07/23/2021	INV	PD	MISC	
CHECK DATE:	07/29/2021										
170963		07/23/2021	210729	358809	185.00	185.00	07/23/2021	INV	PD	MISC	
CHECK DATE:	07/29/2021										
				39,265.00							
11203 AIRGAS WEST JOLIET											
9113836473		06/30/2021	210701	358205	528.90	528.90	06/30/2021	INV	PD	MISC	
CHECK DATE:	07/01/2021										
9114291067		06/30/2021	210701	358205	296.94	296.94	06/30/2021	INV	PD	MISC	
CHECK DATE:	07/01/2021										
9114340017		06/30/2021	210701	358205	517.56	517.56	06/30/2021	INV	PD	MISC	
CHECK DATE:	07/01/2021										
9114517449		07/14/2021	210722	358674	201.71	201.71	07/14/2021	INV	PD	MISC	
CHECK DATE:	07/22/2021										
9114517450		07/14/2021	210722	358674	29.18	29.18	07/14/2021	INV	PD	MISC	
CHECK DATE:	07/22/2021										
9114517451		07/14/2021	210722	358674	85.16	85.16	07/14/2021	INV	PD	MISC	
CHECK DATE:	07/22/2021										
9114517452		07/14/2021	210722	358674	13.38	13.38	07/14/2021	INV	PD	MISC	
CHECK DATE:	07/22/2021										
9114517453		07/14/2021	210722	358674	125.79	125.79	07/14/2021	INV	PD	MISC	
CHECK DATE:	07/22/2021										
9979711427		06/30/2021	210701	358205	2,767.53	2,767.53	06/30/2021	INV	PD	MISC	
CHECK DATE:	07/01/2021										
9979714409		06/30/2021	210701	358205	216.13	216.13	06/30/2021	INV	PD	MISC	
CHECK DATE:	07/01/2021										
9980443316		07/14/2021	210722	358674	2,682.26	2,682.26	07/14/2021	INV	PD	MISC	
CHECK DATE:	07/22/2021										
9980445368		07/14/2021	210722	358674	207.92	207.92	07/14/2021	INV	PD	MISC	
CHECK DATE:	07/22/2021										
				7,672.46							
11858 AL WARREN OIL COMPANY INC											
w1395091		07/23/2021	210729	358810	374.95	374.95	07/23/2021	INV	PD	MISC	
CHECK DATE:	07/29/2021										
w1397667	21000030	06/21/2021	210701	358206	14,756.40	14,756.40	06/25/2021	INV	PD	2021 U	
CHECK DATE:	07/01/2021										

VENDOR INVOICE LIST

INVOICE	P.O.	INV DATE	WARRANT	CHECK #	INVOICE NET	PAID	AMOUNT	DUE DATE	TYPE	STS	DESCR
W1398465 CHECK DATE:	21000030 07/01/2021	06/23/2021	210701	358206	14,401.80	14,401.80	06/25/2021	INV	PD	2021	U
W1400294 CHECK DATE:	21000030 07/15/2021	07/01/2021	210715	358445	13,494.60	13,494.60	07/01/2021	INV	PD	2021	U
W1400805 CHECK DATE:	21000031 07/15/2021	07/06/2021	210715	358445	14,722.02	14,722.02	07/09/2021	INV	PD	2021	D
W1401890 CHECK DATE:	21000030 07/29/2021	07/08/2021	210729	358810	13,185.53	13,185.53	07/23/2021	INV	PD	2021	U
					70,935.30						
17100 ALEXANDER CHEMICAL											
39467 CHECK DATE:	21000079 07/15/2021	05/11/2021	210715	358446	199.99	199.99	07/01/2021	INV	PD	WELLS-	
39468 CHECK DATE:	21000079 07/15/2021	05/11/2021	210715	358446	277.60	277.60	07/01/2021	INV	PD	WELLS-	
39469 CHECK DATE:	21000079 07/15/2021	05/11/2021	210715	358446	414.91	414.91	07/01/2021	INV	PD	WELLS-	
39470 CHECK DATE:	21000079 07/15/2021	05/11/2021	210715	358446	150.24	150.24	07/01/2021	INV	PD	WELLS-	
39471 CHECK DATE:	21000079 07/15/2021	05/11/2021	210715	358446	269.64	269.64	07/01/2021	INV	PD	WELLS-	
39472 CHECK DATE:	21000079 07/15/2021	05/11/2021	210715	358446	136.31	136.31	07/01/2021	INV	PD	WELLS-	
39473 CHECK DATE:	21000079 07/15/2021	05/14/2021	210715	358446	88.56	88.56	07/01/2021	INV	PD	WELLS-	
39474 CHECK DATE:	21000079 07/15/2021	05/14/2021	210715	358446	108.46	108.46	07/01/2021	INV	PD	WELLS-	
39475 CHECK DATE:	21000079 07/15/2021	05/14/2021	210715	358446	296.51	296.51	07/01/2021	INV	PD	WELLS-	
39476 CHECK DATE:	21000079 07/15/2021	05/14/2021	210715	358446	160.19	160.19	07/01/2021	INV	PD	WELLS-	
39477 CHECK DATE:	21000079 07/15/2021	05/14/2021	210715	358446	54.73	54.73	07/01/2021	INV	PD	WELLS-	
39478 CHECK DATE:	21000079 07/15/2021	05/14/2021	210715	358446	108.46	108.46	07/01/2021	INV	PD	WELLS-	
39479 CHECK DATE:	21000079 07/15/2021	05/14/2021	210715	358446	127.36	127.36	07/01/2021	INV	PD	WELLS-	

VENDOR INVOICE LIST

INVOICE	P.O.	INV DATE	WARRANT	CHECK #	INVOICE NET	PAID	AMOUNT	DUE DATE	TYPE	STS	DESCR
39480		21000079 05/14/2021	210715	358446	285.56		285.56	07/01/2021	INV	PD	WELLS-
CHECK DATE:	07/15/2021										
39481		21000079 05/07/2021	210715	358446	746.25		746.25	07/01/2021	INV	PD	WELLS-
CHECK DATE:	07/15/2021										
39482		21000079 05/07/2021	210715	358446	263.67		263.67	07/01/2021	INV	PD	WELLS-
CHECK DATE:	07/15/2021										
39775		21000079 05/25/2021	210715	358446	225.86		225.86	07/01/2021	INV	PD	WELLS-
CHECK DATE:	07/15/2021										
39776		21000079 05/18/2021	210715	358446	769.13		769.13	07/01/2021	INV	PD	WELLS-
CHECK DATE:	07/15/2021										
39777		21000079 05/18/2021	210715	358446	329.34		329.34	07/01/2021	INV	PD	WELLS-
CHECK DATE:	07/15/2021										
39778		21000079 05/20/2021	210715	358446	169.15		169.15	07/01/2021	INV	PD	WELLS-
CHECK DATE:	07/15/2021										
39779		21000079 05/20/2021	210715	358446	144.27		144.27	07/01/2021	INV	PD	WELLS-
CHECK DATE:	07/15/2021										
39780		21000079 05/20/2021	210715	358446	328.35		328.35	07/01/2021	INV	PD	WELLS-
CHECK DATE:	07/15/2021										
39781		21000079 05/20/2021	210715	358446	348.25		348.25	07/01/2021	INV	PD	WELLS-
CHECK DATE:	07/15/2021										
39782		21000079 05/20/2021	210715	358446	124.37		124.37	07/01/2021	INV	PD	WELLS-
CHECK DATE:	07/15/2021										
39783		21000079 05/20/2021	210715	358446	278.60		278.60	07/01/2021	INV	PD	WELLS-
CHECK DATE:	07/15/2021										
39784		21000079 05/20/2021	210715	358446	124.37		124.37	07/01/2021	INV	PD	WELLS-
CHECK DATE:	07/15/2021										
39785		21000079 05/25/2021	210715	358446	206.96		206.96	07/01/2021	INV	PD	WELLS-
CHECK DATE:	07/15/2021										
39786		21000079 05/25/2021	210715	358446	449.74		449.74	07/01/2021	INV	PD	WELLS-
CHECK DATE:	07/15/2021										
39787		21000079 05/25/2021	210715	358446	150.24		150.24	07/01/2021	INV	PD	WELLS-
CHECK DATE:	07/15/2021										
39788		21000079 05/25/2021	210715	358446	169.15		169.15	07/01/2021	INV	PD	WELLS-
CHECK DATE:	07/15/2021										
39789		21000079 05/25/2021	210715	358446	90.55		90.55	07/01/2021	INV	PD	WELLS-
CHECK DATE:	07/15/2021										

VENDOR INVOICE LIST

INVOICE	P.O.	INV DATE	WARRANT	CHECK #	INVOICE NET	PAID	AMOUNT	DUE DATE	TYPE	STS	DESCR
40072		21000079 05/27/2021	210715	358446	138.30		138.30	07/01/2021	INV	PD	WELLS-
CHECK DATE:	07/15/2021										
40073		21000079 05/27/2021	210715	358446	198.00		198.00	07/01/2021	INV	PD	WELLS-
CHECK DATE:	07/15/2021										
40074		21000079 05/27/2021	210715	358446	227.85		227.85	07/01/2021	INV	PD	WELLS-
CHECK DATE:	07/15/2021										
40075		21000079 05/28/2021	210715	358446	698.49		698.49	07/01/2021	INV	PD	WELLS-
CHECK DATE:	07/15/2021										
40338		21000079 06/01/2021	210722	358675	223.87		223.87	07/20/2021	INV	PD	WELLS-
CHECK DATE:	07/22/2021										
40339		21000079 06/01/2021	210722	358675	84.58		84.58	07/20/2021	INV	PD	WELLS-
CHECK DATE:	07/22/2021										
40340		21000079 06/01/2021	210722	358675	321.38		321.38	07/20/2021	INV	PD	WELLS-
CHECK DATE:	07/22/2021										
40341		21000079 06/01/2021	210722	358675	179.10		179.10	07/20/2021	INV	PD	WELLS-
CHECK DATE:	07/22/2021										
40342		21000079 06/01/2021	210722	358675	139.30		139.30	07/20/2021	INV	PD	WELLS-
CHECK DATE:	07/22/2021										
40343		21000079 06/01/2021	210722	358675	472.62		472.62	07/20/2021	INV	PD	WELLS-
CHECK DATE:	07/22/2021										
40344		21000079 06/04/2021	210722	358675	351.23		351.23	07/20/2021	INV	PD	WELLS-
CHECK DATE:	07/22/2021										
40345		21000079 06/04/2021	210722	358675	122.38		122.38	07/20/2021	INV	PD	WELLS-
CHECK DATE:	07/22/2021										
40346		21000079 06/04/2021	210722	358675	395.01		395.01	07/20/2021	INV	PD	WELLS-
CHECK DATE:	07/22/2021										
40472		21000079 06/08/2021	210715	358446	298.50		298.50	07/01/2021	INV	PD	WELLS-
CHECK DATE:	07/15/2021										
40473		21000079 06/08/2021	210715	358446	121.39		121.39	07/01/2021	INV	PD	WELLS-
CHECK DATE:	07/15/2021										
40474		21000079 06/08/2021	210715	358446	331.33		331.33	07/01/2021	INV	PD	WELLS-
CHECK DATE:	07/15/2021										
40475		21000079 06/08/2021	210715	358446	214.92		214.92	07/01/2021	INV	PD	WELLS-
CHECK DATE:	07/15/2021										
40476		21000079 06/08/2021	210715	358446	174.12		174.12	07/01/2021	INV	PD	WELLS-
CHECK DATE:	07/15/2021										
40477		21000079 06/08/2021	210722	358675	1,368.12		1,368.12	07/20/2021	INV	PD	WELLS-

VENDOR INVOICE LIST

INVOICE	P.O.	INV DATE	WARRANT	CHECK #	INVOICE NET	PAID	AMOUNT	DUE DATE	TYPE	STS	DESCR
CHECK DATE:	07/22/2021										
40478	21000079	06/08/2021	210722	358675	772.12	772.12	07/20/2021	INV	PD	WELLS-	
CHECK DATE:	07/22/2021										
40776	21000079	06/15/2021	210729	358811	213.92	213.92	07/23/2021	INV	PD	WELLS-	
CHECK DATE:	07/29/2021										
40777	21000079	06/15/2021	210729	358811	132.33	132.33	07/23/2021	INV	PD	WELLS-	
CHECK DATE:	07/29/2021										
40778	21000079	06/15/2021	210729	358811	467.65	467.65	07/23/2021	INV	PD	WELLS-	
CHECK DATE:	07/29/2021										
40779	21000079	06/15/2021	210729	358811	269.64	269.64	07/23/2021	INV	PD	WELLS-	
CHECK DATE:	07/29/2021										
40780	21000079	06/15/2021	210729	358811	109.45	109.45	07/23/2021	INV	PD	WELLS-	
CHECK DATE:	07/29/2021										
40781	21000079	06/15/2021	210729	358811	107.46	107.46	07/23/2021	INV	PD	WELLS-	
CHECK DATE:	07/29/2021										
41084	21000079	06/21/2021	210729	358811	118.41	118.41	07/23/2021	INV	PD	WELLS-	
CHECK DATE:	07/29/2021										
41085	21000079	06/21/2021	210729	358811	254.72	254.72	07/23/2021	INV	PD	WELLS-	
CHECK DATE:	07/29/2021										
41086	21000079	06/21/2021	210729	358811	201.98	201.98	07/23/2021	INV	PD	WELLS-	
CHECK DATE:	07/29/2021										
41087	21000079	06/21/2021	210729	358811	526.35	526.35	07/23/2021	INV	PD	WELLS-	
CHECK DATE:	07/29/2021										
41088	21000079	06/21/2021	210729	358811	358.20	358.20	07/23/2021	INV	PD	WELLS-	
CHECK DATE:	07/29/2021										
41089	21000079	06/22/2021	210729	358811	796.00	796.00	07/23/2021	INV	PD	WELLS-	
CHECK DATE:	07/29/2021										
41090	21000079	06/22/2021	210729	358811	768.14	768.14	07/23/2021	INV	PD	WELLS-	
CHECK DATE:	07/29/2021										
41392	21000079	06/25/2021	210729	358811	323.37	323.37	07/23/2021	INV	PD	WELLS-	
CHECK DATE:	07/29/2021										
41393	21000079	06/25/2021	210729	358811	457.70	457.70	07/23/2021	INV	PD	WELLS-	
CHECK DATE:	07/29/2021										
41394	21000079	06/25/2021	210729	358811	248.75	248.75	07/23/2021	INV	PD	WELLS-	
CHECK DATE:	07/29/2021										
41474	21000078	06/30/2021	210715	358446	3,567.17	3,567.17	07/09/2021	INV	PD	ESTP-W	
CHECK DATE:	07/15/2021										

VENDOR INVOICE LIST

INVOICE	P.O.	INV DATE	WARRANT	CHECK #	INVOICE NET	PAID AMOUNT	DUE DATE	TYPE	STS	DESCR
41763	21000077	07/07/2021	210729	358811	5,817.82	5,817.82	07/23/2021	INV	PD	ESTP_2
CHECK DATE: 07/29/2021										
					29,168.44					
15495 ALL AMERICAN CLEANING & JANITORIAL INC										
0721SA		07/01/2021	210715	358447	1,600.00	1,600.00	07/01/2021	INV	PD	MISC
CHECK DATE: 07/15/2021										
16183 ALLIED UNIVERSAL SECURITY SERVICES										
11372990	21000496	05/27/2021	210715	358448	13,366.50	13,366.50	07/09/2021	INV	PD	SECURI
CHECK DATE: 07/15/2021										
11472823	21000496	06/24/2021	210715	358448	10,949.25	10,949.25	07/09/2021	INV	PD	SECURI
CHECK DATE: 07/15/2021										
					24,315.75					
11433 ALPHA BUILDING MAINTENANCE SVC										
20838CJ		07/01/2021	210715	358449	851.58	851.58	07/01/2021	INV	PD	MISC
CHECK DATE: 07/15/2021										
16555 ALTORFER INDUSTRIES INC										
P58C0001421		06/30/2021	210701	358207	3.87	3.87	06/30/2021	INV	PD	MISC
CHECK DATE: 07/01/2021										
TM500461547		06/30/2021	210701	358207	491.79	491.79	06/30/2021	INV	PD	MISC
CHECK DATE: 07/01/2021										
TM500464304		06/30/2021	210701	358207	389.69	389.69	06/30/2021	INV	PD	MISC
CHECK DATE: 07/01/2021										
					885.35					
17424 ALUMITANK INC										
S-INV013106		07/23/2021	210729	358812	2,857.43	2,857.43	07/23/2021	INV	PD	MISC
CHECK DATE: 07/29/2021										
15404 RAUL ALVAREZ										
06/07/21-06/25/21		07/23/2021	210729	358813	53.98	53.98	07/23/2021	INV	PD	MISC
CHECK DATE: 07/29/2021										
SUMMER 2021		07/01/2021	210715	358450	1,382.62	1,382.62	07/01/2021	INV	PD	MISC
CHECK DATE: 07/15/2021										

VENDOR INVOICE LIST

INVOICE	P.O.	INV DATE	WARRANT	CHECK #	INVOICE NET	PAID	AMOUNT	DUE DATE	TYPE	STS	DESCR
15576 AMAZON CAPITAL SERVICES					1,436.60						
11P4-QJ4J-9LWC CHECK DATE: 07/22/2021		07/14/2021	210722	358676	477.68	477.68		07/14/2021	INV	PD	MISC
11VG-VQYP-LCMD CHECK DATE: 07/29/2021		07/23/2021	210729	358814	99.00	99.00		07/23/2021	INV	PD	MISC
11X9-W9Y6-47KJ CHECK DATE: 07/29/2021		07/23/2021	210729	358814	59.90	59.90		07/23/2021	INV	PD	MISC
13WJ-GPHN-HFXT CHECK DATE: 07/01/2021		06/25/2021	210701	358208	76.98	76.98		06/25/2021	INV	PD	MISC
14JV-G66G-344F CHECK DATE: 07/15/2021		07/01/2021	210715	358451	152.94	152.94		07/01/2021	INV	PD	MISC
16MN-RFYQ-4V6C CHECK DATE: 07/01/2021		06/30/2021	210701	358208	328.30	328.30		06/30/2021	INV	PD	MISC
16VC-N6HL-DDGK CHECK DATE: 07/15/2021		07/01/2021	210715	358451	123.78	123.78		07/01/2021	INV	PD	MISC
17W7-VNHW-4RQJ CHECK DATE: 07/29/2021		07/23/2021	210729	358814	1,950.00	1,950.00		07/23/2021	INV	PD	MISC
19KV-QVH7-FYW9 CHECK DATE: 07/01/2021		06/25/2021	210701	358208	25.29	25.29		06/25/2021	INV	PD	MISC
19PM-1Y1H-WQPM CHECK DATE: 07/29/2021		07/23/2021	210729	358814	52.50	52.50		07/23/2021	INV	PD	MISC
1C43-WJ7L-GTKV CHECK DATE: 07/01/2021		06/30/2021	210701	358208	42.99	42.99		06/30/2021	INV	PD	MISC
1CJW-D9YD-DW69 CHECK DATE: 07/29/2021		07/23/2021	210729	358814	48.98	48.98		07/23/2021	INV	PD	MISC
1DQK-QPWX-T1WK CHECK DATE: 07/22/2021		07/14/2021	210722	358676	158.09	158.09		07/14/2021	INV	PD	MISC
1F9N-GJ43-H173 CHECK DATE: 07/29/2021		07/23/2021	210729	358814	159.92	159.92		07/23/2021	INV	PD	MISC
1FK3-KPT4-Y3L3 CHECK DATE: 07/15/2021		07/01/2021	210715	358451	57.29	57.29		07/01/2021	INV	PD	MISC
1G9H-VHG9-HQY9 CHECK DATE: 07/15/2021		07/01/2021	210715	358451	116.46	116.46		07/01/2021	INV	PD	MISC
1GNP-FC6G-VVHR CHECK DATE: 07/22/2021		07/14/2021	210722	358676	296.36	296.36		07/14/2021	INV	PD	MISC

VENDOR INVOICE LIST

INVOICE	P.O.	INV DATE	WARRANT	CHECK #	INVOICE NET	PAID	AMOUNT	DUE DATE	TYPE	STS	DESCR
1GT7-K7RP-6JHW CHECK DATE:	07/01/2021	06/30/2021	210701	358208	63.37		63.37	06/30/2021	INV	PD	MISC
1HYQ-6JTF-HMT9 CHECK DATE:	07/29/2021	07/23/2021	210729	358814	50.18		50.18	07/23/2021	INV	PD	MISC
1J1R-6X7G-DVJM CHECK DATE:	07/01/2021	06/25/2021	210701	358208	196.89		196.89	06/25/2021	INV	PD	MISC
1J7L-3J77-LCHH CHECK DATE:	07/15/2021	07/01/2021	210715	358451	274.78		274.78	07/01/2021	INV	PD	MISC
1JD6-TJHY-9HY7 CHECK DATE:	07/29/2021	07/23/2021	210729	358814	266.77		266.77	07/23/2021	INV	PD	MISC
1JD6-TJHY-WKYQ CHECK DATE:	07/29/2021	07/23/2021	210729	358814	156.00		156.00	07/23/2021	INV	PD	MISC
1JLM-TPYM-1VY9 CHECK DATE:	07/15/2021	07/01/2021	210715	358451	47.14		47.14	07/01/2021	INV	PD	MISC
1JM1-RTKL-94PL CHECK DATE:	07/22/2021	07/14/2021	210722	358676	427.99		427.99	07/14/2021	INV	PD	MISC
1KJL-G7NN-CX3Q CHECK DATE:	07/01/2021	06/25/2021	210701	358208	-109.90		-109.90	06/25/2021	CRM	PD	CREDIT
1KNP-MLCX-V37D CHECK DATE:	07/15/2021	07/01/2021	210715	358451	41.14		41.14	07/01/2021	INV	PD	MISC
1LCY-99GK-Q7GT CHECK DATE:	07/29/2021	07/23/2021	210729	358814	138.98		138.98	07/23/2021	INV	PD	MISC
1MTF-G7FK-Q71R CHECK DATE:	07/15/2021	07/01/2021	210715	358451	106.42		106.42	07/01/2021	INV	PD	MISC
1N4J-49XK-7HDP CHECK DATE:	07/29/2021	07/23/2021	210729	358814	53.34		53.34	07/23/2021	INV	PD	MISC
1Q1R-4VPW-JYDV CHECK DATE:	07/01/2021	06/25/2021	210701	358208	136.94		136.94	06/25/2021	INV	PD	MISC
1Q4G-6PKF-CNL9 CHECK DATE:	07/15/2021	07/01/2021	210715	358451	132.43		132.43	07/01/2021	INV	PD	MISC
1QK6-LG66-CNXC CHECK DATE:	07/22/2021	07/14/2021	210722	358676	37.99		37.99	07/14/2021	INV	PD	MISC
1R71-9RJW-3WLW CHECK DATE:	07/01/2021	06/30/2021	210701	358208	36.35		36.35	06/30/2021	INV	PD	MISC
1R76-T4XD-T3NY CHECK DATE:	07/15/2021	07/01/2021	210715	358451	448.90		448.90	07/01/2021	INV	PD	MISC
1RPH-31HP-XKRY		07/01/2021	210715	358451	89.98		89.98	07/01/2021	INV	PD	MISC

VENDOR INVOICE LIST

INVOICE	P.O.	INV DATE	WARRANT	CHECK #	INVOICE NET	PAID	AMOUNT	DUE DATE	TYPE	STS	DESCR
CHECK DATE:	07/15/2021										
1RPT-F1GM-V1HL		06/30/2021	210701	358208	48.75	48.75	06/30/2021	INV	PD	MISC	
CHECK DATE:	07/01/2021										
1TQ1-1HR9-F3V7		06/25/2021	210701	358208	161.79	161.79	06/25/2021	INV	PD	MISC	
CHECK DATE:	07/01/2021										
1TVR-P699-VP44		07/01/2021	210715	358451	325.19	325.19	07/01/2021	INV	PD	MISC	
CHECK DATE:	07/15/2021										
1V1N-MF7Q-3F6D		07/23/2021	210729	358814	2,589.94	2,589.94	07/23/2021	INV	PD	MISC	
CHECK DATE:	07/29/2021										
1VLV-CLGP-DMWT		07/01/2021	210715	358451	221.94	221.94	07/01/2021	INV	PD	MISC	
CHECK DATE:	07/15/2021										
1VYM-PQMG-GFTC		07/14/2021	210722	358676	36.00	36.00	07/14/2021	INV	PD	MISC	
CHECK DATE:	07/22/2021										
1W3J-PP7L-G6QF		07/23/2021	210729	358814	34.99	34.99	07/23/2021	INV	PD	MISC	
CHECK DATE:	07/29/2021										
1WXT-7DRM-HHGQ		06/25/2021	210701	358208	784.08	784.08	06/25/2021	INV	PD	MISC	
CHECK DATE:	07/01/2021										
1XC6-GGKQ-QGYT		06/25/2021	210701	358208	149.97	149.97	06/25/2021	INV	PD	MISC	
CHECK DATE:	07/01/2021										
1XPG-M96K-MCXV		07/01/2021	210715	358451	375.59	375.59	07/01/2021	INV	PD	MISC	
CHECK DATE:	07/15/2021										
1XVY-V4P6-3K4G		07/23/2021	210729	358814	68.46	68.46	07/23/2021	INV	PD	MISC	
CHECK DATE:	07/29/2021										
					11,618.85						
99 AMER PUBLIC WORKS ASSOC											
2020 MEMBERSHIP DUES		06/25/2021	210701	358209	150.00	150.00	06/25/2021	INV	PD	JEFF P	
CHECK DATE:	07/01/2021										
838582		07/01/2021	210715	358452	135.00	135.00	07/01/2021	INV	PD	KYLE H	
CHECK DATE:	07/15/2021										
					285.00						
9082 AMERICAN EXPRESS											
9-43001 JUNE 21		07/09/2021	210709	358439	3,582.35	3,582.35	07/09/2021	INV	PD	JUNE 2	
CHECK DATE:	07/09/2021										
17502 AMERICAN HEART ASSOCIATION INC											

VENDOR INVOICE LIST

INVOICE	P.O.	INV DATE	WARRANT	CHECK #	INVOICE NET	PAID AMOUNT	DUE DATE	TYPE	STS	DESCR
SCPR56361		07/14/2021	210722	358677	13,041.12	13,041.12	07/14/2021	INV	PD	MISC
CHECK DATE: 07/22/2021										
17083 PRESENCE CENTRAL AND SUBURBAN HOSPITAL NETWORK										
DC0030130301		06/25/2021	210701	358210	207.56	207.56	06/25/2021	INV	PD	MISC
CHECK DATE: 07/01/2021										
15282 ANCEL, GLINK, PC										
83119-20		07/23/2021	210729	358816	24,768.74	24,768.74	07/23/2021	INV	PD	06/01/
CHECK DATE: 07/29/2021										
13615 ANCHOR MECHANICAL INC										
WW21-183		07/01/2021	210715	358453	2,748.24	2,748.24	07/01/2021	INV	PD	MISC
CHECK DATE: 07/15/2021										
9528 ANDERSON, KIMBERLY A										
2021 PREVENTATIVE CA		06/25/2021	210701	358211	200.00	200.00	06/25/2021	INV	PD	2021 P
CHECK DATE: 07/01/2021										
12392 ANDRES MEDICAL BILLING LTD										
252078		07/01/2021	210715	358454	16,485.91	16,485.91	07/01/2021	INV	PD	JUNE 2
CHECK DATE: 07/15/2021										
16104 APEX WASTE SERVICES INC										
B-151503		07/23/2021	210729	358817	150.00	150.00	07/23/2021	INV	PD	MISC
CHECK DATE: 07/29/2021										
B-151792		07/23/2021	210729	358817	150.00	150.00	07/23/2021	INV	PD	MISC
CHECK DATE: 07/29/2021										
					300.00					
17444 APGN INC										
13995		07/01/2021	210715	358455	751.82	751.82	07/01/2021	INV	PD	MISC
CHECK DATE: 07/15/2021										
13629 AQUAFIX INC										
37062		07/23/2021	210729	358818	1,284.86	1,284.86	07/23/2021	INV	PD	MISC
CHECK DATE: 07/29/2021										

VENDOR INVOICE LIST

INVOICE	P.O.	INV DATE	WARRANT	CHECK #	INVOICE NET	PAID AMOUNT	DUE DATE	TYPE	STS	DESCR
10626 ARBOR TEK SERVICES INC										
19146	21000553	06/28/2021	210701	358212	592.50	592.50	06/28/2021	INV	PD	Emerg.
CHECK DATE:	07/01/2021									
19162	21000553	07/05/2021	210715	358456	1,382.50	1,382.50	07/09/2021	INV	PD	Emerg.
CHECK DATE:	07/15/2021									
19163	21000553	07/05/2021	210715	358456	987.50	987.50	07/09/2021	INV	PD	Emerg.
CHECK DATE:	07/15/2021									
19180		07/01/2021	210715	358456	2,180.00	2,180.00	07/01/2021	INV	PD	MISC
CHECK DATE:	07/15/2021									
				5,142.50						
17434 ARCHITECTURAL GLASS WORKS										
21-0151 1B		07/01/2021	210715	358457	5,320.00	5,320.00	07/01/2021	INV	PD	MISC
CHECK DATE:	07/15/2021									
21-0151 1C		07/01/2021	210715	358457	5,340.00	5,340.00	07/01/2021	INV	PD	MISC
CHECK DATE:	07/15/2021									
21-0151 1D		07/01/2021	210715	358457	5,390.00	5,390.00	07/01/2021	INV	PD	MISC
CHECK DATE:	07/15/2021									
				16,050.00						
11716 A T & T										
815Z99013206		06/25/2021	210701	358213	132.39	132.39	06/25/2021	INV	PD	MISC
CHECK DATE:	07/01/2021									
815Z99013207		07/23/2021	210729	358819	132.39	132.39	07/23/2021	INV	PD	MISC
CHECK DATE:	07/29/2021									
				264.78						
15933 AT&T CORP/ACC BUSINESS										
211621866		06/25/2021	210701	358214	1,317.30	1,317.30	06/25/2021	INV	PD	MISC
CHECK DATE:	07/01/2021									
211635624		06/25/2021	210701	358214	692.58	692.58	06/25/2021	INV	PD	MISC
CHECK DATE:	07/01/2021									
211635628		06/25/2021	210701	358214	686.16	686.16	06/25/2021	INV	PD	MISC
CHECK DATE:	07/01/2021									
211657133		06/25/2021	210701	358214	511.08	511.08	06/25/2021	INV	PD	MISC
CHECK DATE:	07/01/2021									
211670161		06/25/2021	210701	358214	511.08	511.08	06/25/2021	INV	PD	MISC

VENDOR INVOICE LIST

INVOICE	P.O.	INV DATE	WARRANT	CHECK #	INVOICE NET	PAID AMOUNT	DUE DATE	TYPE	STS	DESCR
CHECK DATE: 07/01/2021										
16661 ATHLETICO					3,718.20					
10346717		07/01/2021	210715	358458	540.00	540.00	07/01/2021	INV	PD	MISC
CHECK DATE: 07/15/2021										
10353880		07/01/2021	210715	358458	540.00	540.00	07/01/2021	INV	PD	MISC
CHECK DATE: 07/15/2021										
1037018		07/01/2021	210715	358458	540.00	540.00	07/01/2021	INV	PD	MISC
CHECK DATE: 07/15/2021										
17021 AUSTIN BERGAN					1,620.00					
04/2021-06/2021		07/14/2021	210722	358678	105.00	105.00	07/14/2021	INV	PD	MISC
CHECK DATE: 07/22/2021										
11591 AUSTIN TYLER CONSTRUCTION INC										
ATC01-070521	21000550	07/05/2021	210715	358459	104,661.44	104,661.44	07/09/2021	INV	PD	Summit
CHECK DATE: 07/15/2021										
ATC2-062421	21000194	06/24/2021	210715	358459	176,283.75	176,283.75	07/01/2021	INV	PD	Prior
CHECK DATE: 07/15/2021										
ATC3-072321	21000194	07/23/2021	210729	358820	34,890.39	34,890.39	07/23/2021	INV	PD	Prior
CHECK DATE: 07/29/2021										
11496 B&H TECHNICAL SERVICES INC					315,835.58					
5-313MR		06/25/2021	210701	358215	73.96	73.96	06/25/2021	INV	PD	MISC
CHECK DATE: 07/01/2021										
6-321MR		06/25/2021	210701	358215	153.03	153.03	06/25/2021	INV	PD	MISC
CHECK DATE: 07/01/2021										
6-364MR		06/25/2021	210701	358215	43.96	43.96	06/25/2021	INV	PD	MISC
CHECK DATE: 07/01/2021										
7-37MA21		07/23/2021	210729	358821	125.00	125.00	07/23/2021	INV	PD	MISC
CHECK DATE: 07/29/2021										
15507 BARNES & THORNBURG LLP					395.95					
2488426		07/23/2021	210729	358822	10,000.00	10,000.00	07/23/2021	INV	PD	MISC

VENDOR INVOICE LIST

INVOICE	P.O.	INV DATE	WARRANT	CHECK #	INVOICE NET	PAID AMOUNT	DUE DATE	TYPE	STS	DESCR
CHECK DATE: 07/29/2021										
2488429		07/23/2021	210729	358822	10,000.00	10,000.00	07/23/2021	INV PD	MISC	
CHECK DATE: 07/29/2021										
2490210	21000432	06/28/2021	210715	358460	30,000.00	30,000.00	07/09/2021	INV PD	Advoca	
CHECK DATE: 07/15/2021										
					50,000.00					
207 BARRETT'S HARDWARE & INDUS										
3252375		07/14/2021	210722	358679	321.95	321.95	07/14/2021	INV PD	MISC	
CHECK DATE: 07/22/2021										
3252425		07/14/2021	210722	358679	118.76	118.76	07/14/2021	INV PD	MISC	
CHECK DATE: 07/22/2021										
3252436		07/14/2021	210722	358679	281.97	281.97	07/14/2021	INV PD	MISC	
CHECK DATE: 07/22/2021										
3252496		07/23/2021	210729	358823	8.05	8.05	07/23/2021	INV PD	MISC	
CHECK DATE: 07/29/2021										
					730.73					
210 BARTON CARROLL'S INC										
70945		07/01/2021	210715	358461	649.99	649.99	07/01/2021	INV PD	MISC	
CHECK DATE: 07/15/2021										
7112 BAXTER & WOODMAN INC										
0221377		06/25/2021	210701	358216	1,902.50	1,902.50	06/25/2021	INV PD	MISC	
CHECK DATE: 07/01/2021										
0222243	21000715	04/22/2021	210715	358462	1,650.00	1,650.00	07/01/2021	INV PD	2020 W	
CHECK DATE: 07/15/2021										
0223240	21000715	05/20/2021	210715	358462	225.00	225.00	07/01/2021	INV PD	2020 W	
CHECK DATE: 07/15/2021										
0224096	21000169	06/17/2021	210701	358216	1,365.00	1,365.00	06/25/2021	INV PD	2020 U	
CHECK DATE: 07/01/2021										
0224100	21000715	06/17/2021	210715	358462	675.00	675.00	07/01/2021	INV PD	2020 W	
CHECK DATE: 07/15/2021										
0224101	21000043	06/17/2021	210701	358216	900.00	900.00	06/25/2021	INV PD	WM Rep	
CHECK DATE: 07/01/2021										
0224103	21000320	06/17/2021	210701	358216	68,021.65	68,021.65	06/25/2021	INV PD	2022 W	
CHECK DATE: 07/01/2021										

VENDOR INVOICE LIST

INVOICE	P.O.	INV DATE	WARRANT	CHECK #	INVOICE NET	PAID	AMOUNT	DUE DATE	TYPE	STS	DESCR
0224104		21000157 06/17/2021	210715	358462	835.00		835.00	07/01/2021	INV	PD	MS4
CHECK	DATE: 07/15/2021										
223244		21000157 05/20/2021	210729	358825	1,472.50		1,472.50	07/27/2021	INV	PD	MS4
CHECK	DATE: 07/29/2021										
224102		21000064 06/17/2021	210701	358216	637.50		637.50	06/25/2021	INV	PD	Pretre
CHECK	DATE: 07/01/2021										
224106		21000642 06/17/2021	210701	358216	597.50		597.50	06/25/2021	INV	PD	ADMIN-
CHECK	DATE: 07/01/2021										
17163 BEARY LANDSCAPE MANAGEMENT					78,281.65						
192637		21000483 05/01/2021	210722	358680	10,840.00		10,840.00	07/16/2021	INV	PD	2021-2
CHECK	DATE: 07/22/2021										
192638		21000484 05/01/2021	210722	358680	8,780.00		8,780.00	07/16/2021	INV	PD	2021-2
CHECK	DATE: 07/22/2021										
194240		21000460 05/10/2021	210701	358217	952.00		952.00	06/25/2021	INV	PD	2021 L
CHECK	DATE: 07/01/2021										
194563		21000483 06/01/2021	210722	358680	10,840.00		10,840.00	07/16/2021	INV	PD	2021-2
CHECK	DATE: 07/22/2021										
194564		21000484 06/01/2021	210722	358680	8,780.00		8,780.00	07/16/2021	INV	PD	2021-2
CHECK	DATE: 07/22/2021										
196992		21000460 05/31/2021	210729	358826	14,852.00		14,852.00	07/23/2021	INV	PD	2021 L
CHECK	DATE: 07/29/2021										
196993		21000460 04/30/2021	210729	358826	3,713.00		3,713.00	07/23/2021	INV	PD	2021 L
CHECK	DATE: 07/29/2021										
197318		21000460 06/30/2021	210729	358826	17,925.00		17,925.00	07/23/2021	INV	PD	2021 L
CHECK	DATE: 07/29/2021										
197670		21000483 07/01/2021	210729	358826	10,840.00		10,840.00	07/23/2021	INV	PD	2021-2
CHECK	DATE: 07/29/2021										
197671		21000484 07/01/2021	210729	358826	8,780.00		8,780.00	07/23/2021	INV	PD	2021-2
CHECK	DATE: 07/29/2021										
8644 BENN EDWIN H ATTY AT LAW					96,302.00						
21.213		07/23/2021	210729	358827	800.00		800.00	07/23/2021	INV	PD	MISC
CHECK	DATE: 07/29/2021										
16052 JAYNE BERNHARD											

VENDOR INVOICE LIST

INVOICE	P.O.	INV DATE	WARRANT	CHECK #	INVOICE NET	PAID AMOUNT	DUE DATE	TYPE	STS	DESCR
EEHG		07/01/2021	210715	358463	15.54	15.54	07/01/2021	INV	PD	MISC
CHECK DATE: 07/15/2021										
257 BIO-TRON INC										
40383		07/14/2021	210722	358681	600.00	600.00	07/14/2021	INV	PD	MISC
CHECK DATE: 07/22/2021										
40403		07/23/2021	210729	358828	125.00	125.00	07/23/2021	INV	PD	MISC
CHECK DATE: 07/29/2021										
16549 BLACK & VEATCH CORPORATION					725.00					
1342790	21000186	04/13/2021	210715	358464	5,331.33	5,331.33	07/09/2021	INV	PD	PSA EA
CHECK DATE: 07/15/2021										
1349643	21000186	07/14/2021	210722	358682	4,774.27	4,774.27	07/20/2021	INV	PD	PSA EA
CHECK DATE: 07/22/2021										
9069 BLACKBURN, SHERRIE					10,105.60					
21-293		07/01/2021	210715	358465	15.00	15.00	07/01/2021	INV	PD	MISC
CHECK DATE: 07/15/2021										
11754 BLEDSOE, KYLE										
07/06/2021		07/01/2021	210715	358466	7,000.00	7,000.00	07/01/2021	INV	PD	MISC
CHECK DATE: 07/15/2021										
4200 BLUE CROSS BLUE SHIELD										
146385936582		07/26/2021		3017	29,467.76	29,467.76	07/26/2021	DIR	PD	MAY 20
CHECK DATE: 07/26/2021										
JUNE 2021		07/14/2021	210722	358683	30,520.68	30,520.68	07/14/2021	INV	PD	ACCOUN
CHECK DATE: 07/22/2021										
16594 BLUE OCEANS SATELLITE SYSTEMS INC (SKYHAWK)					59,988.44					
22095	21000140	07/01/2021	210715	358468	1,883.50	1,883.50	07/09/2021	INV	PD	GPS/AV
CHECK DATE: 07/15/2021										
16193 DAWN BONNER										

VENDOR INVOICE LIST

INVOICE	P.O.	INV DATE	WARRANT	CHECK #	INVOICE NET	PAID	AMOUNT	DUE DATE	TYPE	STS	DESCR
2021 PREVENTATIVE CA CHECK DATE: 07/15/2021		07/01/2021	210715	358469	200.00		200.00	07/01/2021	INV	PD	2021 P
10938 BORGRA, KEITH											
2021 BOOTS CHECK DATE: 07/01/2021		06/25/2021	210701	358218	100.00		100.00	06/25/2021	INV	PD	2021 B
16215 BOUCHER PRINTING & PROMOTIONAL PRODUCTS											
2181 CHECK DATE: 07/01/2021		06/30/2021	210701	358219	338.94		338.94	06/30/2021	INV	PD	MISC
4611 BOY SCOUTS OF AMERICA											
4628 CHECK DATE: 07/15/2021		07/01/2021	210715	358470	1,065.00		1,065.00	07/01/2021	INV	PD	POST 2
4607 BROWNELLS INC											
20802472.00 CHECK DATE: 07/22/2021		07/14/2021	210722	358684	882.74		882.74	07/14/2021	INV	PD	MISC
15057 BURNS & MCDONNELL ENGINEERING CO INC											
131594-1 CHECK DATE: 07/15/2021	21000202	06/30/2021	210715	358471	8,490.00		8,490.00	07/09/2021	INV	PD	On cal
17503 BUSS, GEORGE											
DEPT OF AGRICULTURE CHECK DATE: 07/22/2021		07/14/2021	210722	358685	117.00		117.00	07/14/2021	INV	PD	MISC
10207 BYRNE, JOHN											
2021 PREVENTATIVE CA CHECK DATE: 07/01/2021		06/25/2021	210701	358220	200.00		200.00	06/25/2021	INV	PD	2021 P
13340 CALL ONE											
1211737 CHECK DATE: 07/15/2021		07/01/2021	210715	358472	4,549.68		4,549.68	07/01/2021	INV	PD	MISC
15904 CALUMET CITY PLUMBING & HEATING CO INC											
46566 21000433		05/31/2021	210701	358221	3,781.85		3,781.85	06/25/2021	INV	PD	2020 S

VENDOR INVOICE LIST

INVOICE	P.O.	INV DATE	WARRANT	CHECK #	INVOICE NET	PAID	AMOUNT	DUE DATE	TYPE	STS	DESCR
CHECK DATE: 07/01/2021											
16656 KEITH CAMERON											
2021	BOOTS	07/23/2021	210729	358832	100.00	100.00	07/23/2021	INV	PD	2021	B
CHECK DATE: 07/29/2021											
17483 CAPPARELLI, JAMES V											
06/18/2021		06/25/2021	210701	358222	85.61	85.61	06/25/2021	INV	PD	MISC	
CHECK DATE: 07/01/2021											
17404 CARDNO INC											
315350	21000187	07/09/2021	210722	358686	2,052.00	2,052.00	07/20/2021	INV	PD	2021	N
CHECK DATE: 07/22/2021											
6980 CARGILL SALT INC											
2906284174	21000603	06/11/2021	210701	358223	43,628.00	43,628.00	06/25/2021	INV	PD	Brine	
CHECK DATE: 07/01/2021											
2906301995	21000603	06/18/2021	210701	358223	20,909.00	20,909.00	06/25/2021	INV	PD	Brine	
CHECK DATE: 07/01/2021											
				64,537.00							
10702 CARLIN HORTICULTURAL SUPPLY											
5002012-00		07/01/2021	210715	358473	158.24	158.24	07/01/2021	INV	PD	MISC	
CHECK DATE: 07/15/2021											
15835 LORINDA CARMINE											
04/2021-06/2021		07/23/2021	210729	358834	105.00	105.00	07/23/2021	INV	PD	MISC	
CHECK DATE: 07/29/2021											
11996 CARUS CORPORATION											
SLS 10092430	21000069	05/28/2021	210701	358224	1,240.24	1,240.24	06/25/2021	INV	PD	WELLS-	
CHECK DATE: 07/01/2021											
SLS 10092700	21000069	06/10/2021	210715	358474	1,217.92	1,217.92	07/01/2021	INV	PD	WELLS-	
CHECK DATE: 07/15/2021											
SLS 10092701	21000068	06/10/2021	210715	358474	1,750.32	1,750.32	07/01/2021	INV	PD	WELLS-	
CHECK DATE: 07/15/2021											
SLS 10092702	21000069	06/10/2021	210715	358474	1,211.54	1,211.54	07/01/2021	INV	PD	WELLS-	

VENDOR INVOICE LIST

INVOICE	P.O.	INV DATE	WARRANT	CHECK #	INVOICE NET	PAID	AMOUNT	DUE DATE	TYPE	STS	DESCR
CHECK DATE:	07/15/2021										
SLS 10092703	21000068	06/10/2021	210715	358474	2,749.92	2,749.92	07/01/2021	INV	PD		Wells-
CHECK DATE:	07/15/2021										
SLS 10092704	21000068	06/10/2021	210715	358474	1,476.96	1,476.96	07/01/2021	INV	PD		Wells-
CHECK DATE:	07/15/2021										
SLS 10092705	21000069	06/10/2021	210715	358474	1,277.70	1,277.70	07/01/2021	INV	PD		WELLS-
CHECK DATE:	07/15/2021										
SLS 10092706	21000069	06/10/2021	210715	358474	1,236.25	1,236.25	07/01/2021	INV	PD		WELLS-
CHECK DATE:	07/15/2021										
SLS 10092707	21000068	06/10/2021	210715	358474	2,211.36	2,211.36	07/01/2021	INV	PD		Wells-
CHECK DATE:	07/15/2021										
SLS 10092804	21000069	06/14/2021	210715	358474	1,235.45	1,235.45	07/01/2021	INV	PD		WELLS-
CHECK DATE:	07/15/2021										
SLS 10092807	21000069	06/14/2021	210715	358474	1,197.19	1,197.19	07/01/2021	INV	PD		WELLS-
CHECK DATE:	07/15/2021										
SLS 10092977	21000068	06/21/2021	210715	358474	1,734.00	1,734.00	07/01/2021	INV	PD		Wells-
CHECK DATE:	07/15/2021										
SLS 10092978	21000068	06/21/2021	210715	358474	3,344.24	3,344.24	07/01/2021	INV	PD		Wells-
CHECK DATE:	07/15/2021										
SLS 10092986	21000068	06/21/2021	210715	358474	1,734.00	1,734.00	07/01/2021	INV	PD		Wells-
CHECK DATE:	07/15/2021										
SLS 10093007		06/25/2021	210701	358224	2,319.00	2,319.00	06/25/2021	INV	PD		MISC
CHECK DATE:	07/01/2021										
SLS 10093119	21000069	06/25/2021	210715	358474	2,289.18	2,289.18	07/01/2021	INV	PD		WELLS-
CHECK DATE:	07/15/2021										
SLS 10093168	21000068	06/28/2021	210722	358687	3,125.28	3,125.28	07/20/2021	INV	PD		Wells-
CHECK DATE:	07/22/2021										
SLS 10093188		07/14/2021	210722	358687	4,638.00	4,638.00	07/14/2021	INV	PD		MISC
CHECK DATE:	07/22/2021										
SLS 10093201	21000069	06/28/2021	210722	358687	2,202.30	2,202.30	07/20/2021	INV	PD		WELLS-
CHECK DATE:	07/22/2021										
SLS 10093304	21000069	06/30/2021	210722	358687	1,881.08	1,881.08	07/20/2021	INV	PD		WELLS-
CHECK DATE:	07/22/2021										
SLS 10093305	21000068	06/30/2021	210722	358687	1,732.64	1,732.64	07/20/2021	INV	PD		Wells-
CHECK DATE:	07/22/2021										
SLS 10093554	21000069	07/13/2021	210722	358687	1,195.60	1,195.60	07/20/2021	INV	PD		WELLS-
CHECK DATE:	07/22/2021										

VENDOR INVOICE LIST

INVOICE	P.O.	INV DATE	WARRANT	CHECK #	INVOICE NET	PAID	AMOUNT	DUE DATE	TYPE	STS	DESCR
SLS 10093555 CHECK DATE: 07/22/2021	21000068	07/13/2021	210722	358687	1,703.40	1,703.40	07/20/2021	INV	PD		Wells-
SLS 10093556 CHECK DATE: 07/22/2021	21000069	07/13/2021	210722	358687	1,110.31	1,110.31	07/20/2021	INV	PD		WELLS-
SLS 10093557 CHECK DATE: 07/22/2021	21000068	07/13/2021	210722	358687	1,362.72	1,362.72	07/20/2021	INV	PD		Wells-
SLS 10093671 CHECK DATE: 07/29/2021	21000069	07/16/2021	210729	358835	856.85	856.85	07/27/2021	INV	PD		WELLS-
SLS 10093672 CHECK DATE: 07/29/2021	21000068	07/21/2021	210729	358835	3,375.52	3,375.52	07/27/2021	INV	PD		Wells-
SLS 10093673 CHECK DATE: 07/29/2021	21000069	07/16/2021	210729	358835	1,269.73	1,269.73	07/27/2021	INV	PD		WELLS-
SLS 10093683 CHECK DATE: 07/29/2021	21000069	07/16/2021	210729	358835	1,523.19	1,523.19	07/27/2021	INV	PD		WELLS-
SLS 10093684 CHECK DATE: 07/29/2021	21000068	07/16/2021	210729	358835	2,097.12	2,097.12	07/27/2021	INV	PD		Wells-
SLS 10093779 CHECK DATE: 07/29/2021	21000069	07/20/2021	210729	358835	3,574.85	3,574.85	07/27/2021	INV	PD		WELLS-
SLS 10093780 CHECK DATE: 07/29/2021	21000068	07/20/2021	210729	358835	6,393.36	6,393.36	07/27/2021	INV	PD		Wells-
SLS 10093817 CHECK DATE: 07/29/2021	21000069	07/20/2021	210729	358835	1,235.45	1,235.45	07/27/2021	INV	PD		WELLS-
SLS 10093818 CHECK DATE: 07/29/2021	21000068	07/20/2021	210729	358835	1,734.00	1,734.00	07/27/2021	INV	PD		Wells-
SLS 10093819 CHECK DATE: 07/29/2021	21000069	07/20/2021	210729	358835	1,508.85	1,508.85	07/27/2021	INV	PD		WELLS-
SLS 10093820 CHECK DATE: 07/29/2021	21000068	07/20/2021	210729	358835	1,744.88	1,744.88	07/27/2021	INV	PD		Wells-
SLS 10093821 CHECK DATE: 07/29/2021	21000069	07/20/2021	210729	358835	1,701.74	1,701.74	07/27/2021	INV	PD		WELLS-
SLS 10093822 CHECK DATE: 07/29/2021	21000068	07/20/2021	210729	358835	3,444.88	3,444.88	07/27/2021	INV	PD		Wells-
11714 CASE LOTS INC				77,637.02							
5239 CHECK DATE: 07/01/2021	06/25/2021	210701	358225	77.60	77.60	06/25/2021	INV	PD	MISC		

VENDOR INVOICE LIST

INVOICE	P.O.	INV DATE	WARRANT	CHECK #	INVOICE NET	PAID	AMOUNT	DUE DATE	TYPE	STS	DESCR
5376		07/01/2021	210715	358475	720.20	720.20	07/01/2021	INV	PD		MISC
CHECK DATE:	07/15/2021										
5395		07/01/2021	210715	358475	135.60	135.60	07/01/2021	INV	PD		MISC
CHECK DATE:	07/15/2021										
5503		07/01/2021	210715	358475	2,786.99	2,786.99	07/01/2021	INV	PD		MISC
CHECK DATE:	07/15/2021										
					3,720.39						
16745 CASTLE LEGAL LLC											
21222-3		07/01/2021	210715	358476	36,911.67	36,911.67	07/01/2021	INV	PD		06/01/
CHECK DATE:	07/15/2021										
7617 CDWG COMPUTER CENTERS											
F594597	21000677	06/15/2021	210701	358226	5,880.00	5,880.00	06/25/2021	INV	PD		VEEAM
CHECK DATE:	07/01/2021										
F952182		06/25/2021	210701	358226	115.61	115.61	06/25/2021	INV	PD		MISC
CHECK DATE:	07/01/2021										
G527271		07/01/2021	210715	358477	168.72	168.72	07/01/2021	INV	PD		MISC
CHECK DATE:	07/15/2021										
G714065		07/01/2021	210715	358477	153.64	153.64	07/01/2021	INV	PD		MISC
CHECK DATE:	07/15/2021										
G730238		07/01/2021	210715	358477	4,197.08	4,197.08	07/01/2021	INV	PD		MISC
CHECK DATE:	07/15/2021										
G893347		07/23/2021	210729	358836	406.01	406.01	07/23/2021	INV	PD		MISC
CHECK DATE:	07/29/2021										
G912367		07/23/2021	210729	358836	1,042.73	1,042.73	07/23/2021	INV	PD		MISC
CHECK DATE:	07/29/2021										
H032815		07/23/2021	210729	358836	942.41	942.41	07/23/2021	INV	PD		MISC
CHECK DATE:	07/29/2021										
H278775		07/23/2021	210729	358836	268.42	268.42	07/23/2021	INV	PD		MISC
CHECK DATE:	07/29/2021										
H297729		07/23/2021	210729	358836	515.49	515.49	07/23/2021	INV	PD		MISC
CHECK DATE:	07/29/2021										
					13,690.11						
413 CERTIFIED LABORATORIES											
7397454		06/25/2021	210701	358227	1,573.05	1,573.05	06/25/2021	INV	PD		MISC

VENDOR INVOICE LIST

INVOICE	P.O.	INV DATE	WARRANT	CHECK #	INVOICE NET	PAID	AMOUNT	DUE DATE	TYPE	STS	DESCR
CHECK DATE: 07/01/2021											
422 CHARLES EQUIPMENT ENERGY SYSTEMS											
10840	21000714	05/26/2021	210715	358478	5,622.50	5,622.50	07/01/2021	INV	PD		Lifts-
CHECK DATE: 07/15/2021											
15413 CHERRY HILL STUDIO LTD											
1107		07/23/2021	210729	358838	175.00	175.00	07/23/2021	INV	PD		MISC
CHECK DATE: 07/29/2021											
14237 CHICAGO HOLLOW METAL INC											
12106-52		07/01/2021	210715	358479	2,475.00	2,475.00	07/01/2021	INV	PD		MISC
CHECK DATE: 07/15/2021											
12106-55		07/14/2021	210722	358688	2,600.00	2,600.00	07/14/2021	INV	PD		MISC
CHECK DATE: 07/22/2021											
12106-70		07/01/2021	210715	358479	1,700.00	1,700.00	07/01/2021	INV	PD		MISC
CHECK DATE: 07/15/2021											
				6,775.00							
14158 CHICAGOLAND WHOLESALE MULCH											
10880		07/01/2021	210715	358480	400.00	400.00	07/01/2021	INV	PD		MISC
CHECK DATE: 07/15/2021											
450 CHIEF OF FIRE											
07/15/2021		07/14/2021	210722	358689	186.89	186.89	07/14/2021	INV	PD		PETTY
CHECK DATE: 07/22/2021											
07/26/2021		07/23/2021	210729	358839	114.03	114.03	07/23/2021	INV	PD		PETTY
CHECK DATE: 07/29/2021											
07/26/2021 A		07/23/2021	210729	358839	55.19	55.19	07/23/2021	INV	PD		PETTY
CHECK DATE: 07/29/2021											
				356.11							
13667 CINTAS CORPORATION NO 2 UNIFORMS											
4086863522		06/30/2021	210701	358228	82.93	82.93	06/30/2021	INV	PD		MISC
CHECK DATE: 07/01/2021											
4087246248		06/30/2021	210701	358228	270.11	270.11	06/30/2021	INV	PD		MISC
CHECK DATE: 07/01/2021											

VENDOR INVOICE LIST

INVOICE	P.O.	INV DATE	WARRANT	CHECK #	INVOICE NET	PAID	AMOUNT	DUE DATE	TYPE	STS	DESCR
4087547246		06/30/2021	210701	358228	78.64		78.64	06/30/2021	INV	PD	MISC
CHECK DATE:	07/01/2021										
4087860774		06/30/2021	210701	358228	226.91		226.91	06/30/2021	INV	PD	MISC
CHECK DATE:	07/01/2021										
4088140343		06/30/2021	210701	358228	78.64		78.64	06/30/2021	INV	PD	MISC
CHECK DATE:	07/01/2021										
4088500522		06/30/2021	210701	358228	226.91		226.91	06/30/2021	INV	PD	MISC
CHECK DATE:	07/01/2021										
4088806459		07/14/2021	210722	358690	78.64		78.64	07/14/2021	INV	PD	MISC
CHECK DATE:	07/22/2021										
4089311982		07/14/2021	210722	358690	226.91		226.91	07/14/2021	INV	PD	MISC
CHECK DATE:	07/22/2021										
4089420380		07/14/2021	210722	358690	78.64		78.64	07/14/2021	INV	PD	MISC
CHECK DATE:	07/22/2021										
4089825461		07/14/2021	210722	358690	226.91		226.91	07/14/2021	INV	PD	MISC
CHECK DATE:	07/22/2021										
4090158703		07/23/2021	210729	358840	78.64		78.64	07/23/2021	INV	PD	MISC
CHECK DATE:	07/29/2021										
4090465097		07/23/2021	210729	358840	226.91		226.91	07/23/2021	INV	PD	MISC
CHECK DATE:	07/29/2021										
				1,880.79							
13383 CINTAS FIRE PROTECTION											
0F94627948		06/25/2021	210701	358229	27.17		27.17	06/25/2021	INV	PD	MISC
CHECK DATE:	07/01/2021										
0F94628500		06/25/2021	210701	358229	67.44		67.44	06/25/2021	INV	PD	MISC
CHECK DATE:	07/01/2021										
0F94630702		07/14/2021	210722	358691	76.42		76.42	07/14/2021	INV	PD	MISC
CHECK DATE:	07/22/2021										
0F94630847		07/01/2021	210715	358481	67.44		67.44	07/01/2021	INV	PD	MISC
CHECK DATE:	07/15/2021										
0F94624101		07/01/2021	210715	358481	109.45		109.45	07/01/2021	INV	PD	MISC
CHECK DATE:	07/15/2021										
				347.92							
17336 CIORBA GROUP INC											
3-25675	21000088	06/29/2021	210715	50556	14,772.88		14,772.88	07/01/2021	INV	PD	PH1 En
CHECK DATE:	07/15/2021										

VENDOR INVOICE LIST

INVOICE	P.O.	INV DATE	WARRANT	CHECK #	INVOICE NET	PAID AMOUNT	DUE DATE	TYPE	STS	DESCR
17097 CITY OF LOCKPORT										
05/14/21-06/16/21		06/25/2021	210701	358230	5,832.63	5,832.63	06/25/2021	INV PD		misc
CHECK DATE:	07/01/2021									
JUNE 2021		07/23/2021	210729	358841	6,060.13	6,060.13	07/23/2021	INV PD		MISC
CHECK DATE:	07/29/2021									
					11,892.76					
15245 CLARK BAIRD SMITH LLP										
14150		07/14/2021	210722	358692	27,672.50	27,672.50	07/14/2021	INV PD		06/01/
CHECK DATE:	07/22/2021									
486 CLARK DIETZ INC										
431504	21000269	06/09/2021	210715	358482	8,035.82	8,035.82	06/25/2021	INV PD		WSTP-P
CHECK DATE:	07/15/2021									
14112 CLS BACKGROUND INVESTIGATIONS										
10525		07/01/2021	210715	358483	167.35	167.35	07/01/2021	INV PD		MISC
CHECK DATE:	07/15/2021									
10555		07/01/2021	210715	358483	1,811.85	1,811.85	07/01/2021	INV PD		MISC
CHECK DATE:	07/15/2021									
					1,979.20					
17094 COEO SOLUTIONS LLC										
1053226		07/01/2021	210715	358484	1,026.22	1,026.22	07/01/2021	INV PD		MISC
CHECK DATE:	07/15/2021									
7307 COLLEGE OF DUPAGE										
12993		06/25/2021	210701	358232	149.00	149.00	06/25/2021	INV PD		PO ROB
CHECK DATE:	07/01/2021									
11270 COLLETT, LISA										
2021 PREVENTATIVE CA		06/25/2021	210701	358233	200.00	200.00	06/25/2021	INV PD		2021 P
CHECK DATE:	07/01/2021									
513 COLUMBIA PIPE & SUPPLY CO										
3585512		06/25/2021	210701	358234	79.64	79.64	06/25/2021	INV PD		MISC

VENDOR INVOICE LIST

INVOICE	P.O.	INV DATE	WARRANT	CHECK #	INVOICE NET	PAID	AMOUNT	DUE DATE	TYPE	STS	DESCR
CHECK DATE: 07/01/2021											
10220 COMCAST											
8771 20 142 0010211		07/12/2021		3080	157.30	157.30	07/12/2021	DIR	PD	6/23-7	
CHECK DATE: 07/12/2021											
8771 20 142 0402780		07/23/2021		3085	21.10	21.10	07/23/2021	DIR	PD	7/1-7/	
CHECK DATE: 07/23/2021											
8771 20 142 0765798		07/30/2021		3089	314.96	314.96	07/30/2021	DIR	PD	7/6-8/	
CHECK DATE: 07/30/2021											
8771 20 142 1199955		07/06/2021		3075	118.40	118.40	07/06/2021	DIR	PD	6/12-7	
CHECK DATE: 07/06/2021											
8771 20 142 1256888		07/01/2021		3071	178.14	178.14	07/01/2021	DIR	PD	6/7-7/	
CHECK DATE: 07/01/2021											
8771 20 142 1339692		07/19/2021		3083	118.40	118.40	07/19/2021	DIR	PD	6/25-7	
CHECK DATE: 07/19/2021											
8771 20 142 1339718		07/19/2021		3082	118.40	118.40	07/19/2021	DIR	PD	6/23-7	
CHECK DATE: 07/19/2021											
8771 20 142 1341771		07/08/2021		3076	168.40	168.40	07/08/2021	DIR	PD	6/14-7	
CHECK DATE: 07/08/2021											
8771 20 142 1343942		07/26/2021		3087	218.40	218.40	07/26/2021	DIR	PD	7/2-8/	
CHECK DATE: 07/26/2021											
8771 20 142 1392634		07/01/2021	210715	358485	52.56	52.56	07/01/2021	INV	PD	MISC	
CHECK DATE: 07/15/2021											
8771 20 142 1400841		07/23/2021		3086	89.90	89.90	07/23/2021	DIR	PD	7/1-7/	
CHECK DATE: 07/23/2021											
8771 20 142 1552088		07/12/2021		3078	168.40	168.40	07/12/2021	DIR	PD	6/16-7	
CHECK DATE: 07/12/2021											
8771 20 142 1582218		07/06/2021		3073	88.40	88.40	07/06/2021	DIR	PD	6/9-7/	
CHECK DATE: 07/06/2021											
8771 20 146 0110350		07/23/2021	210729	358843	4.20	4.20	07/23/2021	INV	PD	MISC	
CHECK DATE: 07/29/2021											
8771 20 146 01180350		06/25/2021	210701	358235	8.40	8.40	06/25/2021	INV	PD	MISC	
CHECK DATE: 07/01/2021											
8771 20 146 0553641		07/06/2021		3074	118.40	118.40	07/06/2021	DIR	PD	6/8-7/	
CHECK DATE: 07/06/2021											
8771 20 146 0559721		07/29/2021		3088	118.40	118.40	07/29/2021	DIR	PD	7/3-8/	
CHECK DATE: 07/29/2021											

VENDOR INVOICE LIST

INVOICE	P.O.	INV DATE	WARRANT	CHECK #	INVOICE NET	PAID	AMOUNT	DUE DATE	TYPE	STS	DESCR
8771 20 146 0560141 CHECK DATE: 07/21/2021		07/21/2021		3081	218.40		218.40	07/21/2021	DIR	PD	6/27-7
8771 20 146 0682507 CHECK DATE: 07/12/2021		07/12/2021		3079	88.40		88.40	07/12/2021	DIR	PD	6/17-7
8771 20 146 0689221 CHECK DATE: 07/12/2021		07/12/2021		3077	88.40		88.40	07/12/2021	DIR	PD	6/16-7
8771 20 146 0702404 CHECK DATE: 07/06/2021		07/06/2021		3072	128.45		128.45	07/06/2021	DIR	PD	6/9-7/
8771 20 146 0714904 CHECK DATE: 07/22/2021		07/22/2021		3084	133.10		133.10	07/22/2021	DIR	PD	6/28-7
					2,718.91						
17443 COMMAND MECHANICAL GROUP LLC											
100-12 CHECK DATE: 07/15/2021		07/01/2021	210715	358486	1,418.08		1,418.08	07/01/2021	INV	PD	MISC
100-5-A CHECK DATE: 07/22/2021		07/14/2021	210722	358693	718.11		718.11	07/14/2021	INV	PD	MISC
100-5-B CHECK DATE: 07/22/2021		07/14/2021	210722	358693	445.95		445.95	07/14/2021	INV	PD	MISC
1530-13 CHECK DATE: 07/01/2021		06/25/2021	210701	358236	2,795.00		2,795.00	06/25/2021	INV	PD	MISC
1530-14 CHECK DATE: 07/01/2021		06/25/2021	210701	358236	2,405.00		2,405.00	06/25/2021	INV	PD	MISC
					7,782.14						
523 COMMONWEALTH EDISON CO											
0024504014 CHECK DATE: 07/22/2021		07/21/2021	210722	358694	51.90		51.90	07/21/2021	INV	PD	1S NEW
0094103134 CHECK DATE: 07/15/2021		07/01/2021	210715	358487	98.42		98.42	07/01/2021	INV	PD	SS FAI
0094424012 CHECK DATE: 07/15/2021		07/01/2021	210715	358487	234.52		234.52	07/01/2021	INV	PD	SS BRU
0094434018 CHECK DATE: 07/15/2021		07/01/2021	210715	358487	218.09		218.09	07/01/2021	INV	PD	NS DAR
0094646018 CHECK DATE: 07/15/2021		07/01/2021	210715	358487	219.08		219.08	07/01/2021	INV	PD	WS TOW
0169088037		07/01/2021	210715	358487	27.78		27.78	07/01/2021	INV	PD	2649 L

VENDOR INVOICE LIST

INVOICE	P.O.	INV DATE	WARRANT	CHECK #	INVOICE NET	PAID	AMOUNT	DUE DATE	TYPE	STS	DESCR
CHECK DATE: 07/15/2021											
0212094016		07/23/2021	210729	358844	483,595.18	483,595.18		07/23/2021	INV PD	1913	G
CHECK DATE: 07/29/2021											
0212094025		06/25/2021	210701	358237	14,281.18	14,281.18		06/25/2021	INV PD	RATE 2	
CHECK DATE: 07/01/2021											
0234161089		07/01/2021	210715	358487	87.76	87.76		07/01/2021	INV PD	SIGNAL	
CHECK DATE: 07/15/2021											
0243069230		07/01/2021	210715	358487	409.42	409.42		07/01/2021	INV PD	TEMP 6	
CHECK DATE: 07/15/2021											
0384304018		06/25/2021	210701	358237	825.96	825.96		06/25/2021	INV PD	1 S PR	
CHECK DATE: 07/01/2021											
0384304018		07/23/2021	210729	358844	733.05	733.05		07/23/2021	INV PD	1 S PR	
CHECK DATE: 07/29/2021											
0384305015		06/25/2021	210701	358237	119.71	119.71		06/25/2021	INV PD	123 SO	
CHECK DATE: 07/01/2021											
0384305015		07/23/2021	210729	358844	116.15	116.15		07/23/2021	INV PD	123 SO	
CHECK DATE: 07/29/2021											
0423147246		06/25/2021	210701	358237	428.21	428.21		06/25/2021	INV PD	3500 C	
CHECK DATE: 07/01/2021											
0423147246		07/23/2021	210729	358844	484.62	484.62		07/23/2021	INV PD	3500 C	
CHECK DATE: 07/29/2021											
0549091250		07/01/2021	210715	358487	219.18	219.18		07/01/2021	INV PD	2 N MI	
CHECK DATE: 07/15/2021											
0630653002		07/01/2021	210715	358487	107.84	107.84		07/01/2021	INV PD	815 CA	
CHECK DATE: 07/15/2021											
0885141033		07/01/2021	210715	358487	25.35	25.35		07/01/2021	INV PD	300 YO	
CHECK DATE: 07/15/2021											
0899154020		07/21/2021	210722	358694	7,202.03	7,202.03		07/21/2021	INV PD	107 TW	
CHECK DATE: 07/22/2021											
1031161011		07/14/2021	210722	358694	402.99	402.99		07/14/2021	INV PD	#1 250	
CHECK DATE: 07/22/2021											
1051133013		06/25/2021	210701	358237	14.11	14.11		06/25/2021	INV PD	0 BLAC	
CHECK DATE: 07/01/2021											
1051133013		07/23/2021	210729	358844	12.97	12.97		07/23/2021	INV PD	0 BLAC	
CHECK DATE: 07/29/2021											
1071000042		07/14/2021	210722	358694	15,240.48	15,240.48		07/14/2021	INV PD	WELL S	
CHECK DATE: 07/22/2021											

VENDOR INVOICE LIST

INVOICE	P.O.	INV DATE	WARRANT	CHECK #	INVOICE NET	PAID	AMOUNT	DUE DATE	TYPE	STS	DESCR
1115002028 CHECK DATE: 07/15/2021		07/01/2021	210715	358487	138.15		138.15	07/01/2021	INV	PD	2500 M
1164114015 CHECK DATE: 07/22/2021		07/14/2021	210722	358694	416.50		416.50	07/14/2021	INV	PD	CENTER
1182078058 CHECK DATE: 07/22/2021		07/14/2021	210722	358694	82.36		82.36	07/14/2021	INV	PD	612 RA
1228090034 CHECK DATE: 07/01/2021		06/25/2021	210701	358237	35.57		35.57	06/25/2021	INV	PD	LITE R
1228090034 CHECK DATE: 07/29/2021		07/23/2021	210729	358844	26.46		26.46	07/23/2021	INV	PD	LITE R
1347085108 CHECK DATE: 07/01/2021		06/25/2021	210701	358237	34.71		34.71	06/25/2021	INV	PD	LITE R
1347085108 CHECK DATE: 07/29/2021		07/23/2021	210729	358844	31.50		31.50	07/23/2021	INV	PD	LITE R
1355102118 CHECK DATE: 07/22/2021		07/14/2021	210722	358694	54.66		54.66	07/14/2021	INV	PD	LIFT 1
1743022167 CHECK DATE: 07/22/2021		07/14/2021	210722	358694	19.99		19.99	07/14/2021	INV	PD	LITE 3
1808003000 CHECK DATE: 07/01/2021		06/25/2021	210701	358237	178.83		178.83	06/25/2021	INV	PD	LITE R
1808003000 CHECK DATE: 07/29/2021		07/23/2021	210729	358844	169.72		169.72	07/23/2021	INV	PD	LITE R
1977044073 CHECK DATE: 07/01/2021		06/25/2021	210701	358237	183.46		183.46	06/25/2021	INV	PD	LITE R
1977044073 CHECK DATE: 07/29/2021		07/23/2021	210729	358844	160.65		160.65	07/23/2021	INV	PD	LITE R
2074162004 CHECK DATE: 07/01/2021		06/25/2021	210701	358237	9.06		9.06	06/25/2021	INV	PD	LITE R
2074162004 CHECK DATE: 07/29/2021		07/23/2021	210729	358844	8.84		8.84	07/23/2021	INV	PD	LITE R
2074168006 CHECK DATE: 07/15/2021		07/01/2021	210715	358487	488.35		488.35	07/01/2021	INV	PD	BLDG,
2109159053 CHECK DATE: 07/22/2021		07/14/2021	210722	358694	99.03		99.03	07/14/2021	INV	PD	LIFT S
2208156210 CHECK DATE: 07/01/2021		06/25/2021	210701	358237	314.76		314.76	06/25/2021	INV	PD	401 MA

VENDOR INVOICE LIST

INVOICE	P.O.	INV DATE	WARRANT	CHECK #	INVOICE NET	PAID	AMOUNT	DUE DATE	TYPE	STS	DESCR
2208156210		07/23/2021	210729	358844	603.83		603.83	07/23/2021	INV	PD	401 MA
CHECK DATE: 07/29/2021											
2253008081		07/01/2021	210715	358487	209.75		209.75	07/01/2021	INV	PD	PARKIN
CHECK DATE: 07/15/2021											
2257118006		07/01/2021	210715	358487	5,081.45		5,081.45	07/01/2021	INV	PD	921 E
CHECK DATE: 07/15/2021											
2334073006		07/23/2021	210729	358844	133.47		133.47	07/23/2021	INV	PD	LITE R
CHECK DATE: 07/29/2021											
2613166039		06/25/2021	210701	358237	10,548.06		10,548.06	06/25/2021	INV	PD	8901 J
CHECK DATE: 07/01/2021											
2613166039		07/23/2021	210729	358844	10,863.90		10,863.90	07/23/2021	INV	PD	8901 J
CHECK DATE: 07/29/2021											
2739089048		06/25/2021	210701	358237	7,021.96		7,021.96	06/25/2021	INV	PD	2605 I
CHECK DATE: 07/01/2021											
2739089048		07/23/2021	210729	358844	6,040.66		6,040.66	07/23/2021	INV	PD	2605 I
CHECK DATE: 07/29/2021											
2948081018		06/25/2021	210701	358237	265.25		265.25	06/25/2021	INV	PD	0 ELLI
CHECK DATE: 07/01/2021											
2948081018		07/23/2021	210729	358844	164.53		164.53	07/23/2021	INV	PD	0 ELLI
CHECK DATE: 07/29/2021											
3283079071		07/23/2021	210729	358844	160.30		160.30	07/23/2021	INV	PD	CASHEL
CHECK DATE: 07/29/2021											
32830790741		06/25/2021	210701	358237	166.29		166.29	06/25/2021	INV	PD	CASHEL
CHECK DATE: 07/01/2021											
3399041021		07/21/2021	210722	358694	68.47		68.47	07/21/2021	INV	PD	2532 O
CHECK DATE: 07/22/2021											
3404151009		06/25/2021	210701	358237	243,174.12		243,174.12	06/25/2021	INV	PD	1913 G
CHECK DATE: 07/01/2021											
3447160020		07/01/2021	210715	358487	60.72		60.72	07/01/2021	INV	PD	STREET
CHECK DATE: 07/15/2021											
3587106011		07/01/2021	210715	358487	145.32		145.32	07/01/2021	INV	PD	LITE,
CHECK DATE: 07/15/2021											
4260081010		07/01/2021	210715	358487	124.96		124.96	07/01/2021	INV	PD	WATER
CHECK DATE: 07/15/2021											
4647051076		07/01/2021	210715	358487	100.90		100.90	07/01/2021	INV	PD	MISSIO
CHECK DATE: 07/15/2021											
4677134006		06/25/2021	210701	358237	15.87		15.87	06/25/2021	INV	PD	RT/23

VENDOR INVOICE LIST

INVOICE	P.O.	INV DATE	WARRANT	CHECK #	INVOICE NET	PAID	AMOUNT	DUE DATE	TYPE	STS	DESCR
CHECK DATE: 07/01/2021											
4677134006		07/23/2021	210729	358844	14.29		14.29	07/23/2021	INV PD		RT/23
CHECK DATE: 07/29/2021											
4739132028		07/23/2021	210729	358844	78.53		78.53	07/23/2021	INV PD		LITE R
CHECK DATE: 07/29/2021											
4758040018		06/25/2021	210701	358237	105.69		105.69	06/25/2021	INV PD		O W BL
CHECK DATE: 07/01/2021											
4827058055		07/23/2021	210729	358844	166.01		166.01	07/23/2021	INV PD		WELL 2
CHECK DATE: 07/29/2021											
5263118024		06/25/2021	210701	358237	146.77		146.77	06/25/2021	INV PD		6707 C
CHECK DATE: 07/01/2021											
5263118024		07/23/2021	210729	358844	154.42		154.42	07/23/2021	INV PD		6707 C
CHECK DATE: 07/29/2021											
6321071047		07/01/2021	210715	358487	34.14		34.14	07/01/2021	INV PD		ST LOU
CHECK DATE: 07/15/2021											
6371123014		07/01/2021	210715	358487	774.79		774.79	07/01/2021	INV PD		3100 E
CHECK DATE: 07/15/2021											
7122105003		07/14/2021	210722	358694	407.17		407.17	07/14/2021	INV PD		2620 W
CHECK DATE: 07/22/2021											
7164074049		07/01/2021	210715	358487	59.64		59.64	07/01/2021	INV PD		LITE 1
CHECK DATE: 07/15/2021											
7587032038		06/25/2021	210701	358237	1,854.04		1,854.04	06/25/2021	INV PD		4375 B
CHECK DATE: 07/01/2021											
9158226002		07/01/2021	210715	358487	74.07		74.07	07/01/2021	INV PD		NS CAS
CHECK DATE: 07/15/2021											
9158227036		07/01/2021	210715	358487	512.58		512.58	07/01/2021	INV PD		10 S C
CHECK DATE: 07/15/2021											
9158228042		07/01/2021	210715	358487	154.92		154.92	07/01/2021	INV PD		10 S C
CHECK DATE: 07/15/2021											
9158229012		07/01/2021	210715	358487	181.33		181.33	07/01/2021	INV PD		10 S C
CHECK DATE: 07/15/2021											
9410218039		07/01/2021	210715	358487	44.37		44.37	07/01/2021	INV PD		1 E CA
CHECK DATE: 07/15/2021											
9410326009		07/01/2021	210715	358487	40.36		40.36	07/01/2021	INV PD		WS SCO
CHECK DATE: 07/15/2021											
9410471009		07/01/2021	210715	358487	40.36		40.36	07/01/2021	INV PD		ES MIC
CHECK DATE: 07/15/2021											

VENDOR INVOICE LIST

INVOICE	P.O.	INV DATE	WARRANT	CHECK #	INVOICE NET	PAID	AMOUNT	DUE DATE	TYPE	STS	DESCR
9587089011		07/01/2021	210715	358487	55.58	55.58	07/01/2021	INV	PD	0	LAWR
CHECK DATE: 07/15/2021											
15747 COMPLETE MECHANICAL SERVICES					817,457.45						
20476		06/25/2021	210701	358238	385.95	385.95	06/25/2021	INV	PD		MISC
CHECK DATE: 07/01/2021											
20494		06/25/2021	210701	358238	513.55	513.55	06/25/2021	INV	PD		MISC
CHECK DATE: 07/01/2021											
10244 CONTINENTAL RESEARCH CORP					899.50						
0026891		06/25/2021	210701	358239	433.72	433.72	06/25/2021	INV	PD		MISC
CHECK DATE: 07/01/2021											
0027451		06/25/2021	210701	358239	1,659.46	1,659.46	06/25/2021	INV	PD		MISC
CHECK DATE: 07/01/2021											
0027936		07/14/2021	210722	358695	1,305.60	1,305.60	07/14/2021	INV	PD		MISC
CHECK DATE: 07/22/2021											
5010 COOK COUNTY SHERIFF'S POLICE					3,398.78						
215C5004		07/23/2021	210729	358845	60.00	60.00	07/23/2021	INV	PD		MISC
CHECK DATE: 07/29/2021											
13860 COPS TESTING SERVICE INC											
106536		06/25/2021	210701	358240	1,755.00	1,755.00	06/25/2021	INV	PD		MISC
CHECK DATE: 07/01/2021											
106553		06/25/2021	210701	358240	1,755.00	1,755.00	06/25/2021	INV	PD		MISC
CHECK DATE: 07/01/2021											
15872 CORE & MAIN LP					3,510.00						
N533288		06/25/2021	210701	358241	3,080.00	3,080.00	06/25/2021	INV	PD		MISC
CHECK DATE: 07/01/2021											
N777052	21000453	05/21/2021	210701	358241	34,000.00	34,000.00	06/25/2021	INV	PD		AMI Ba
CHECK DATE: 07/01/2021											
N837140		07/23/2021	210729	358846	2,856.00	2,856.00	07/23/2021	INV	PD		MISC
CHECK DATE: 07/29/2021											

VENDOR INVOICE LIST

INVOICE	P.O.	INV DATE	WARRANT	CHECK #	INVOICE NET	PAID	AMOUNT	DUE DATE	TYPE	STS	DESCR
N861182 CHECK DATE: 07/01/2021		06/25/2021	210701	358241	711.90	711.90	06/25/2021	INV	PD		MISC
0048220 CHECK DATE: 07/01/2021		06/25/2021	210701	358241	1,025.00	1,025.00	06/25/2021	INV	PD		MISC
0095198 CHECK DATE: 07/22/2021		07/14/2021	210722	358696	541.00	541.00	07/14/2021	INV	PD		MISC
0222479 CHECK DATE: 07/01/2021		06/25/2021	210701	358241	1,162.00	1,162.00	06/25/2021	INV	PD		MISC
0250108 CHECK DATE: 07/15/2021		07/01/2021	210715	358488	541.00	541.00	07/01/2021	INV	PD		MISC
0329420 CHECK DATE: 07/29/2021	21000445	06/03/2021	210729	358846	760.00	760.00	07/27/2021	INV	PD		Meter
P137477 CHECK DATE: 07/29/2021	21000445	07/01/2021	210729	358846	12,000.00	12,000.00	07/27/2021	INV	PD		Meter
P139931 CHECK DATE: 07/29/2021	21000445	06/29/2021	210729	358846	6,136.00	6,136.00	07/27/2021	INV	PD		Meter
					62,812.90						
15927 CORE PRODUCTS LLC											
46814 CHECK DATE: 07/22/2021		07/14/2021	210722	358697	421.88	421.88	07/14/2021	INV	PD		MISC
15767 COSTAR REALTY INFORMATION INC											
114225003-1 CHECK DATE: 07/01/2021		06/25/2021	210701	358242	1,040.74	1,040.74	06/25/2021	INV	PD		MISC
11437441-1 CHECK DATE: 07/29/2021		07/23/2021	210729	358847	1,040.74	1,040.74	07/23/2021	INV	PD		MISC
					2,081.48						
17501 COURT STREET FORD INC											
0003490 CHECK DATE: 07/16/2021		07/16/2021	210716	358669	58,515.00	58,515.00	07/16/2021	INV	PD		MISC
8438 CR LEONARD PLUMBING & HTG											
50194 CHECK DATE: 07/15/2021		07/01/2021	210715	358489	654.86	654.86	07/01/2021	INV	PD		MISC

VENDOR INVOICE LIST

INVOICE	P.O.	INV DATE	WARRANT	CHECK #	INVOICE NET	PAID AMOUNT	DUE DATE	TYPE	STS	DESCR
576 CRESCENT ELECTRIC SUPPLY										
S509221626.001		07/01/2021	210715	358490	36.24	36.24	07/01/2021	INV	PD	MISC
CHECK DATE: 07/15/2021										
17509 CRIME POINT INC										
21447		07/23/2021	210729	358848	13,253.00	13,253.00	07/23/2021	INV	PD	MISC
CHECK DATE: 07/29/2021										
11823 CRITICAL REACH, INC										
1300		07/01/2021	210715	358491	825.00	825.00	07/01/2021	INV	PD	MISC
CHECK DATE: 07/15/2021										
14061 CROWLEY, NICHOLAS										
06/24/21-07/01/21		07/23/2021	210729	358849	222.81	222.81	07/23/2021	INV	PD	MISC
CHECK DATE: 07/29/2021										
3606 CRYER & OLSEN MECHANICAL INC										
10189-1-0		06/25/2021	210701	358243	2,335.68	2,335.68	06/25/2021	INV	PD	MISC
CHECK DATE: 07/01/2021										
10360-0		06/25/2021	210701	358243	2,556.41	2,556.41	06/25/2021	INV	PD	MISC
CHECK DATE: 07/01/2021										
10360-1-0		06/25/2021	210701	358243	2,952.00	2,952.00	06/25/2021	INV	PD	MISC
CHECK DATE: 07/01/2021										
10381-0		06/25/2021	210701	358243	500.00	500.00	06/25/2021	INV	PD	MISC
CHECK DATE: 07/01/2021										
10397-0		06/25/2021	210701	358243	2,606.00	2,606.00	06/25/2021	INV	PD	MISC
CHECK DATE: 07/01/2021										
				10,950.09						
17065 CULPEPPERS LAWN WORKS										
619703		06/25/2021	210701	358244	500.00	500.00	06/25/2021	INV	PD	MISC
CHECK DATE: 07/01/2021										
619716		06/25/2021	210701	358244	500.00	500.00	06/25/2021	INV	PD	MISC
CHECK DATE: 07/01/2021										
619717		06/25/2021	210701	358244	175.00	175.00	06/25/2021	INV	PD	MISC
CHECK DATE: 07/01/2021										
619718		06/25/2021	210701	358244	125.00	125.00	06/25/2021	INV	PD	MISC

VENDOR INVOICE LIST

INVOICE	P.O.	INV DATE	WARRANT	CHECK #	INVOICE NET	PAID	AMOUNT	DUE DATE	TYPE	STS	DESCR
CHECK DATE: 07/01/2021											
619719		06/25/2021	210701	358244	125.00	125.00	06/25/2021	INV	PD		MISC
CHECK DATE: 07/01/2021											
619720		06/25/2021	210701	358244	125.00	125.00	06/25/2021	INV	PD		MISC
CHECK DATE: 07/01/2021											
619721		06/25/2021	210701	358244	1,800.00	1,800.00	06/25/2021	INV	PD		MISC
CHECK DATE: 07/01/2021											
619722	21000624	06/28/2021	210701	358244	2,250.00	2,250.00	06/28/2021	INV	PD		CITY L
CHECK DATE: 07/01/2021											
619722-A	21000625	06/28/2021	210701	358244	1,950.00	1,950.00	06/28/2021	INV	PD		CITY B
CHECK DATE: 07/01/2021											
619723		06/25/2021	210701	358244	350.00	350.00	06/25/2021	INV	PD		MISC
CHECK DATE: 07/01/2021											
619724		07/01/2021	210715	358492	225.00	225.00	07/01/2021	INV	PD		MISC
CHECK DATE: 07/15/2021											
619725		07/01/2021	210715	358492	250.00	250.00	07/01/2021	INV	PD		MISC
CHECK DATE: 07/15/2021											
619726		07/01/2021	210715	358492	200.00	200.00	07/01/2021	INV	PD		MISC
CHECK DATE: 07/15/2021											
619727		07/01/2021	210715	358492	200.00	200.00	07/01/2021	INV	PD		MISC
CHECK DATE: 07/15/2021											
619730		07/01/2021	210715	358492	425.00	425.00	07/01/2021	INV	PD		MISC
CHECK DATE: 07/15/2021											
619732		07/14/2021	210722	358698	1,950.00	1,950.00	07/14/2021	INV	PD		MISC
CHECK DATE: 07/22/2021											
619734		07/01/2021	210715	358492	125.00	125.00	07/01/2021	INV	PD		MISC
CHECK DATE: 07/15/2021											
619735		07/01/2021	210715	358492	185.00	185.00	07/01/2021	INV	PD		MISC
CHECK DATE: 07/15/2021											
619736		07/14/2021	210722	358698	225.00	225.00	07/14/2021	INV	PD		MISC
CHECK DATE: 07/22/2021											
619737		07/14/2021	210722	358698	125.00	125.00	07/14/2021	INV	PD		MISC
CHECK DATE: 07/22/2021											
619738		07/23/2021	210729	358850	200.00	200.00	07/23/2021	INV	PD		MISC
CHECK DATE: 07/29/2021											
619740		07/23/2021	210729	358850	1,840.00	1,840.00	07/23/2021	INV	PD		MISC
CHECK DATE: 07/29/2021											

VENDOR INVOICE LIST

INVOICE	P.O.	INV DATE	WARRANT	CHECK #	INVOICE NET	PAID	AMOUNT	DUE DATE	TYPE	STS	DESCR
619745		07/23/2021	210729	358850	600.00	600.00	07/23/2021	INV	PD		MISC
CHECK DATE: 07/29/2021											
619746	21000624	07/27/2021	210729	358850	2,250.00	2,250.00	07/27/2021	INV	PD		CITY L
CHECK DATE: 07/29/2021											
619746-A	21000625	07/27/2021	210729	358850	1,950.00	1,950.00	07/27/2021	INV	PD		CITY B
CHECK DATE: 07/29/2021											
					18,650.00						
17134 CUMMINGS, COLLEEN											
2021 PREVENTATIVE CA		06/25/2021	210701	358245	200.00	200.00	06/25/2021	INV	PD		2021 P
CHECK DATE: 07/01/2021											
14264 CZARNECKI RAYMOND											
04/2021-06/2021		07/01/2021	210715	358493	105.00	105.00	07/01/2021	INV	PD		MISC
CHECK DATE: 07/15/2021											
599 D CONSTRUCTION INC											
3451	21000138	06/09/2021	210701	358246	1,464.40	1,464.40	06/25/2021	INV	PD		2020 B
CHECK DATE: 07/01/2021											
3461	21000138	06/17/2021	210701	358246	2,022.72	2,022.72	06/25/2021	INV	PD		2020 B
CHECK DATE: 07/01/2021											
3480	21000138	06/23/2021	210701	358246	558.32	558.32	06/25/2021	INV	PD		2020 B
CHECK DATE: 07/01/2021											
3483	21000138	06/25/2021	210701	358246	726.32	726.32	06/25/2021	INV	PD		2020 B
CHECK DATE: 07/01/2021											
3483A	21000138	06/25/2021	210701	358246	315.28	315.28	06/25/2021	INV	PD		2020 B
CHECK DATE: 07/01/2021											
3508	21000138	07/14/2021	210722	358699	271.60	271.60	07/20/2021	INV	PD		2020 B
CHECK DATE: 07/22/2021											
3515	21000138	07/16/2021	210729	358851	1,836.24	1,836.24	07/23/2021	INV	PD		2020 B
CHECK DATE: 07/29/2021											
3516	21000138	07/16/2021	210729	358851	249.76	249.76	07/23/2021	INV	PD		2020 B
CHECK DATE: 07/29/2021											
3532	21000138	07/22/2021	210729	358851	2,464.80	2,464.80	07/23/2021	INV	PD		2020 B
CHECK DATE: 07/29/2021											

VENDOR INVOICE LIST

INVOICE	P.O.	INV DATE	WARRANT	CHECK #	INVOICE NET	PAID	AMOUNT	DUE DATE	TYPE	STS	DESCR
11512 D'ARCY BUICK PONTIAC GMC INC					9,909.44						
95285		06/30/2021	210701	358247	137.68	137.68		06/30/2021	INV	PD	MISC
CHECK DATE: 07/01/2021											
16882 DACRA ADJUDICATION SYSTEMS LLC											
DT2021-06-19		07/01/2021	210715	358494	2,750.00	2,750.00		07/01/2021	INV	PD	JUNE 2
CHECK DATE: 07/15/2021											
DT2021-07-02		07/01/2021	210715	358494	6,000.00	6,000.00		07/01/2021	INV	PD	ACCOUN
CHECK DATE: 07/15/2021											
13789 DAHME MECHANICAL INDUSTRIES INC					8,750.00						
20210184		07/01/2021	210715	358495	2,687.50	2,687.50		07/01/2021	INV	PD	MISC
CHECK DATE: 07/15/2021											
20210185		07/01/2021	210715	358495	1,800.00	1,800.00		07/01/2021	INV	PD	MISC
CHECK DATE: 07/15/2021											
20210186	21000747	06/29/2021	210715	358495	5,037.50	5,037.50		07/12/2021	INV	PD	well 1
CHECK DATE: 07/15/2021											
16546 DATA TRANSFER SOLUTIONS LLC					9,525.00						
1452480	21000008	06/21/2021	210701	358248	330.00	330.00		06/25/2021	INV	PD	TRAINI
CHECK DATE: 07/01/2021											
1452552	21000008	07/20/2021	210729	358855	330.00	330.00		07/27/2021	INV	PD	TRAINI
CHECK DATE: 07/29/2021											
7651 DAVIS, WILLIAM					660.00						
2021 BOOTS		06/25/2021	210701	358249	100.00	100.00		06/25/2021	INV	PD	2021 B
CHECK DATE: 07/01/2021											
640 DELTA FOREMOST CHEM CORP											
177682		06/25/2021	210701	358250	2,832.08	2,832.08		06/25/2021	INV	PD	MISC
CHECK DATE: 07/01/2021											
12486 DELTA INDUSTRIES INC											

VENDOR INVOICE LIST

INVOICE	P.O.	INV DATE	WARRANT	CHECK #	INVOICE NET	PAID AMOUNT	DUE DATE	TYPE	STS	DESCR
170562		07/01/2021	210715	358496	1,541.76	1,541.76	07/01/2021	INV PD		MISC
CHECK DATE: 07/15/2021										
9297 DENGLER, CODY										
04/2021-06/2021		07/14/2021	210722	358701	105.00	105.00	07/14/2021	INV PD		MISC
CHECK DATE: 07/22/2021										
17450 DIBBLE ENTERPRISES INC										
05/21/2021		06/25/2021	210701	358251	1,837.56	1,837.56	06/25/2021	INV PD		CUSTOM
CHECK DATE: 07/01/2021										
12463 GAEL DILLON										
06/14/2021		06/25/2021	210701	358252	44.89	44.89	06/25/2021	INV PD		MISC
CHECK DATE: 07/01/2021										
16097 DIRECT ENERGY BUSINESS										
1680735		07/01/2021	210715	358497	8,636.82	8,636.82	07/01/2021	INV PD		1301 F
CHECK DATE: 07/15/2021										
1680755		07/23/2021	210729	358856	12,236.28	12,236.28	07/23/2021	INV PD		107 TW
CHECK DATE: 07/29/2021										
1680770		07/01/2021	210715	358497	67.38	67.38	07/01/2021	INV PD		3201 M
CHECK DATE: 07/15/2021										
1680771		06/30/2021	210701	358253	7.13	7.13	06/30/2021	INV PD		LITE R
CHECK DATE: 07/01/2021										
1680775		07/01/2021	210715	358497	8,532.03	8,532.03	07/01/2021	INV PD		921 E
CHECK DATE: 07/15/2021										
1680778		06/30/2021	210701	358253	27,958.43	27,958.43	06/30/2021	INV PD		4000 C
CHECK DATE: 07/01/2021										
1680781		06/30/2021	210701	358253	17,241.96	17,241.96	06/30/2021	INV PD		8901 J
CHECK DATE: 07/01/2021										
1680783		06/30/2021	210701	358253	23,149.07	23,149.07	06/30/2021	INV PD		1021 M
CHECK DATE: 07/01/2021										
1680786		07/01/2021	210715	358497	12,493.56	12,493.56	07/01/2021	INV PD		2605 I
CHECK DATE: 07/15/2021										
1680806		06/30/2021	210701	358253	8,245.76	8,245.76	06/30/2021	INV PD		0 ROSA
CHECK DATE: 07/01/2021										
1680807		06/25/2021	210701	358253	74.12	74.12	06/25/2021	INV PD		WELL 2

VENDOR INVOICE LIST

INVOICE	P.O.	INV DATE	WARRANT	CHECK #	INVOICE NET	PAID AMOUNT	DUE DATE	TYPE	STS	DESCR
CHECK DATE: 07/01/2021										
1680812		06/30/2021	210701	358253	8,838.45	8,838.45	06/30/2021	INV PD	1960	G
CHECK DATE: 07/01/2021										
1680826		07/01/2021	210715	358497	2,472.90	2,472.90	07/01/2021	INV PD	4375	B
CHECK DATE: 07/15/2021										
1680844		06/25/2021	210701	358253	167.76	167.76	06/25/2021	INV PD	0 S	MC
CHECK DATE: 07/01/2021										
15943 DISH NETWORK LLC				130,121.65						
8255 7070 8912 0039		07/01/2021	210715	358498	89.04	89.04	07/01/2021	INV PD	MISC	
CHECK DATE: 07/15/2021										
8081 DLT SOLUTIONS LLC										
SI523565	21000655	06/17/2021	210701	358254	7,395.34	7,395.34	06/25/2021	INV PD	RENEWA	
CHECK DATE: 07/01/2021										
17482 DME FORENSICS INC										
5931	21000721	07/01/2021	210715	358499	3,745.00	3,745.00	07/01/2021	INV PD	COMPUT	
CHECK DATE: 07/15/2021										
17206 DONAHUE & ROSE PC										
514	21000338	07/01/2021	210722	358702	2,925.00	2,925.00	07/20/2021	INV PD	lega1	
CHECK DATE: 07/22/2021										
12431 DONOHUE & ASSOCIATES INC										
12606-68	21000178	07/01/2021	210715	358500	1,667.50	1,667.50	07/09/2021	INV PD	2021 I	
CHECK DATE: 07/15/2021										
13779-04	21000129	06/04/2021	210701	358255	2,185.00	2,185.00	06/25/2021	INV PD	Aux Sa	
CHECK DATE: 07/01/2021										
13873-04	21000309	06/04/2021	210701	358255	8,627.50	8,627.50	06/25/2021	INV PD	AUX SA	
CHECK DATE: 07/01/2021										
13873-05	21000309	07/01/2021	210729	358857	940.00	940.00	07/27/2021	INV PD	AUX SA	
CHECK DATE: 07/29/2021										
13922-01	21000771	07/16/2021	210729	358857	2,913.16	2,913.16	07/23/2021	INV PD	PSA-B1	
CHECK DATE: 07/29/2021										

VENDOR INVOICE LIST

INVOICE	P.O.	INV DATE	WARRANT	CHECK #	INVOICE NET	PAID	AMOUNT	DUE DATE	TYPE	STS	DESCR
11949 DRYDON EQUIPMENT INC					16,333.16						
28621	21000724	06/03/2021	210729	358859	8,546.03	8,546.03	07/27/2021	INV	PD	Aux	Sa
CHECK DATE: 07/29/2021											
13406 DUFFIELD CONSULTING ENGINEERS LTD											
536		06/25/2021	210701	358256	1,054.95	1,054.95	06/25/2021	INV	PD	MISC	
CHECK DATE: 07/01/2021											
537		06/25/2021	210701	358256	1,000.00	1,000.00	06/25/2021	INV	PD	MISC	
CHECK DATE: 07/01/2021											
539	21000276	06/24/2021	210715	358501	963.65	963.65	07/01/2021	INV	PD	WELLS-	
CHECK DATE: 07/15/2021											
541		07/01/2021	210715	358501	400.00	400.00	07/01/2021	INV	PD	MISC	
CHECK DATE: 07/15/2021											
542	21000662	06/24/2021	210715	358501	3,200.00	3,200.00	07/01/2021	INV	PD	WELLS-	
CHECK DATE: 07/15/2021											
					6,618.60						
9932 DUKE'S LANDSCAPING SERVICES											
34813	21000620	04/01/2021	210715	358502	710.00	710.00	07/12/2021	INV	PD	ROADSI	
CHECK DATE: 07/15/2021											
34932	21000620	05/01/2021	210715	358502	705.00	705.00	07/12/2021	INV	PD	ROADSI	
CHECK DATE: 07/15/2021											
35061	21000620	06/01/2021	210715	358502	705.00	705.00	07/12/2021	INV	PD	ROADSI	
CHECK DATE: 07/15/2021											
					2,120.00						
11193 DUKE'S ROOT CONTROL											
18955	21000596	07/08/2021	210722	358703	17,928.41	17,928.41	07/20/2021	INV	PD	2021 R	
CHECK DATE: 07/22/2021											
17489 DUMMIES UNLIMITED INC											
21-10293		07/14/2021	210722	358704	1,824.55	1,824.55	07/14/2021	INV	PD	MISC	
CHECK DATE: 07/22/2021											
15828 JAMES DURHAM											
PACT CAMP 2021		07/01/2021	210715	358503	1,053.72	1,053.72	07/01/2021	INV	PD	MISC	

VENDOR INVOICE LIST

INVOICE	P.O.	INV DATE	WARRANT	CHECK #	INVOICE NET	PAID AMOUNT	DUE DATE	TYPE	STS	DESCR
CHECK DATE: 07/15/2021										
16970 E MEDIATE CURE LLC										
744K17829		07/14/2021	210722	358705	1,400.00	1,400.00	07/14/2021	INV PD		MISC
CHECK DATE: 07/22/2021										
15144 EARLY BIRD ENTERPRISES LLC										
06/10/2021		06/25/2021	210701	358257	1,093.47	1,093.47	06/25/2021	INV PD		MISC
CHECK DATE: 07/01/2021										
15474 EDWARD J BATIS & ASSOC INC										
917 E WASHINGTON		07/14/2021	210722	358706	1,700.00	1,700.00	07/14/2021	INV PD		MISC
CHECK DATE: 07/22/2021										
9504 EJ EQUIPMENT INC										
P30572		07/23/2021	210729	358860	1,227.64	1,227.64	07/23/2021	INV PD		MISC
CHECK DATE: 07/29/2021										
13643 EJ USA INC										
110210048150		07/01/2021	210715	358504	110.84	110.84	07/01/2021	INV PD		MISC
CHECK DATE: 07/15/2021										
110210049350		07/01/2021	210715	358504	272.02	272.02	07/01/2021	INV PD		MISC
CHECK DATE: 07/15/2021										
110210055999		07/23/2021	210729	358861	478.32	478.32	07/23/2021	INV PD		MISC
CHECK DATE: 07/29/2021										
				861.18						
15389 ELEMENT GRAPHICS & DESIGN INC										
17811		07/14/2021	210722	358707	384.04	384.04	07/14/2021	INV PD		MISC
CHECK DATE: 07/22/2021										
7582 ELLIOTT ELECTRIC INC										
25078		07/23/2021	210729	358862	704.99	704.99	07/23/2021	INV PD		MISC
CHECK DATE: 07/29/2021										
25078.1		07/23/2021	210729	358862	2,995.00	2,995.00	07/23/2021	INV PD		MISC
CHECK DATE: 07/29/2021										
25152		07/23/2021	210729	358862	1,196.76	1,196.76	07/23/2021	INV PD		MISC

VENDOR INVOICE LIST

INVOICE	P.O.	INV DATE	WARRANT	CHECK #	INVOICE NET	PAID	AMOUNT	DUE DATE	TYPE	STS	DESCR
CHECK DATE: 07/29/2021											
25427		21000350 05/28/2021	210701	358258	2,501.25	2,501.25	06/25/2021	INV	PD	2021	E
CHECK DATE: 07/01/2021											
25428		21000350 05/28/2021	210701	358258	2,567.10	2,567.10	06/25/2021	INV	PD	2021	E
CHECK DATE: 07/01/2021											
25429		21000350 05/28/2021	210701	358258	652.50	652.50	06/25/2021	INV	PD	2021	E
CHECK DATE: 07/01/2021											
25430		21000350 05/28/2021	210701	358258	8,367.57	8,367.57	06/25/2021	INV	PD	2021	E
CHECK DATE: 07/01/2021											
25431		21000350 05/28/2021	210701	358258	5,352.81	5,352.81	06/25/2021	INV	PD	2021	E
CHECK DATE: 07/01/2021											
25512		21000350 06/30/2021	210715	358505	1,957.50	1,957.50	07/09/2021	INV	PD	2021	E
CHECK DATE: 07/15/2021											
25513		21000350 06/30/2021	210715	358505	3,941.25	3,941.25	07/09/2021	INV	PD	2021	E
CHECK DATE: 07/15/2021											
25514		21000350 06/30/2021	210715	358505	1,139.70	1,139.70	07/09/2021	INV	PD	2021	E
CHECK DATE: 07/15/2021											
25515		21000350 06/30/2021	210715	358505	7,769.52	7,769.52	07/09/2021	INV	PD	2021	E
CHECK DATE: 07/15/2021											
25516		21000350 06/30/2021	210715	358505	5,220.00	5,220.00	07/09/2021	INV	PD	2021	E
CHECK DATE: 07/15/2021											
15125 EM STRATEGIES LTD					44,365.95						
LANTON BRIAN											
CHECK DATE: 07/29/2021		07/23/2021	210729	358863	315.00	315.00	07/23/2021	INV	PD	WRKS	C
13754 ENGINEERING SOLUTIONS TEAM CO											
INV 1											
CHECK DATE: 07/01/2021		06/25/2021	210701	358259	2,125.00	2,125.00	06/25/2021	INV	PD	MISC	
755 ENGLEWOOD ELECTRICAL SUPPLY CO											
666598											
CHECK DATE: 07/15/2021		07/01/2021	210715	358506	285.12	285.12	07/01/2021	INV	PD	MISC	
9484 ENGLISH, DWAYNE											
02/07/21-02/09/21		07/01/2021	210715	358507	103.62	103.62	07/01/2021	INV	PD	MISC	

VENDOR INVOICE LIST

INVOICE	P.O.	INV DATE	WARRANT	CHECK #	INVOICE NET	PAID	AMOUNT	DUE DATE	TYPE	STS	DESCR
CHECK DATE: 07/15/2021											
06/20/21-06/22/21		07/01/2021	210715	358507	26.25		26.25	07/01/2021	INV	PD	MISC
CHECK DATE: 07/15/2021											
SPRING 2021 FOP		07/01/2021	210715	358507	522.57		522.57	07/01/2021	INV	PD	MISC
CHECK DATE: 07/15/2021											
15737 ETERNALLY GREEN LAWN CARE INC					652.44						
L60-521PM	21000708	05/31/2021	210729	358864	375.00		375.00	07/27/2021	INV	PD	STORM
CHECK DATE: 07/29/2021											
L60-621PM	21000708	06/30/2021	210729	358864	375.00		375.00	07/27/2021	INV	PD	STORM
CHECK DATE: 07/29/2021											
15011 TESTAMERICA LABORATORIES INC					750.00						
5000041499	21000226	06/04/2021	210701	358260	85.00		85.00	06/25/2021	INV	PD	LAB-In
CHECK DATE: 07/01/2021											
5000041501	21000226	06/04/2021	210701	358260	120.00		120.00	06/25/2021	INV	PD	LAB-In
CHECK DATE: 07/01/2021											
5000041502	21000226	06/04/2021	210701	358260	138.00		138.00	06/25/2021	INV	PD	LAB-In
CHECK DATE: 07/01/2021											
5000043104	21000226	07/12/2021	210715	358508	198.00		198.00	07/12/2021	INV	PD	LAB-In
CHECK DATE: 07/15/2021											
15890 RYAN EVANS					541.00						
04/2021-06/2021		07/01/2021	210715	358509	105.00		105.00	07/01/2021	INV	PD	MISC
CHECK DATE: 07/15/2021											
11015 EXPERIAN INFORMATION SOLUTIONS, INC											
CD2203029701		06/25/2021	210701	358261	84.41		84.41	06/25/2021	INV	PD	MISC
CHECK DATE: 07/01/2021											
17279 EXQUISITE CARPET CLEANING											
1157		07/01/2021	210715	358510	1,560.00		1,560.00	07/01/2021	INV	PD	MISC
CHECK DATE: 07/15/2021											
785 FAST PRINTING OF JOLIET, INC											

VENDOR INVOICE LIST

INVOICE	P.O.	INV DATE	WARRANT	CHECK #	INVOICE NET	PAID	AMOUNT DUE DATE	TYPE	STS	DESCR
88956		07/23/2021	210729	358865	215.19	215.19	07/23/2021	INV	PD	MISC
CHECK DATE: 07/29/2021										
791 FEDERAL EXPRESS CORP										
7-405-38787-A		06/25/2021	210701	358262	24.25	24.25	06/25/2021	INV	PD	MISC
CHECK DATE: 07/01/2021										
7-412-92232-A	21000213	06/23/2021	210701	358262	57.95	57.95	06/25/2021	INV	PD	Mailin
CHECK DATE: 07/01/2021										
7-420-37039-B		07/14/2021	210722	358708	13.54	13.54	07/14/2021	INV	PD	MISC
CHECK DATE: 07/22/2021										
7-427-70993	21000059	07/07/2021	210722	358708	15.83	15.83	07/16/2021	INV	PD	2021 P
CHECK DATE: 07/22/2021										
7-427-70993-A	21000089	07/07/2021	210722	358708	13.80	13.80	07/16/2021	INV	PD	2021 F
CHECK DATE: 07/22/2021										
7-427-70993-B	21000004	07/07/2021	210722	358708	29.16	29.16	07/16/2021	INV	PD	2021 B
CHECK DATE: 07/22/2021										
7-427-70993-C		07/23/2021	210729	358867	13.85	13.85	07/23/2021	INV	PD	MISC
CHECK DATE: 07/29/2021										
7-427-70993-D		07/23/2021	210729	358867	22.17	22.17	07/23/2021	INV	PD	MISC
CHECK DATE: 07/29/2021										
7-435-23144-A	21000059	07/14/2021	210729	358867	53.39	53.39	07/27/2021	INV	PD	2021 P
CHECK DATE: 07/29/2021										
7-435-23144-B	21000004	07/14/2021	210729	358867	39.97	39.97	07/27/2021	INV	PD	2021 B
CHECK DATE: 07/29/2021										
				283.91						
13233 FERGUSON WATERWORKS										
0392640		07/23/2021	210729	358868	2,634.72	2,634.72	07/23/2021	INV	PD	MISC
CHECK DATE: 07/29/2021										
393928	21000627	05/19/2021	210701	358263	2,133.72	2,133.72	06/25/2021	INV	PD	PURCHA
CHECK DATE: 07/01/2021										
393931	21000627	06/02/2021	210729	358868	4,236.80	4,236.80	07/27/2021	INV	PD	PURCHA
CHECK DATE: 07/29/2021										
				9,005.24						
13307 FIDELITY NATIONAL TITLE COMPANY										
WJ21016432		07/14/2021	210722	358709	250.00	250.00	07/14/2021	INV	PD	MISC

VENDOR INVOICE LIST

INVOICE	P.O.	INV DATE	WARRANT	CHECK #	INVOICE NET	PAID	AMOUNT	DUE DATE	TYPE	STS	DESCR
CHECK DATE: 07/22/2021											
WJ21025036		07/14/2021	210722	358709	250.00	250.00		07/14/2021	INV	PD	MISC
CHECK DATE: 07/22/2021											
2597 FIELDS, THE					500.00						
15281		07/14/2021	210722	358710	500.00	500.00		07/14/2021	INV	PD	MISC
CHECK DATE: 07/22/2021											
15309	21000025	06/29/2021	210701	358264	67,855.00	67,855.00		06/29/2021	INV	PD	EAB Co
CHECK DATE: 07/01/2021											
15330	21000026	07/08/2021	210715	358512	44,280.00	44,280.00		07/09/2021	INV	PD	EAB Tr
CHECK DATE: 07/15/2021											
12460 FIRE SERVICE, INC.					112,635.00						
22891		07/14/2021	210722	358711	58.87	58.87		07/14/2021	INV	PD	MISC
CHECK DATE: 07/22/2021											
23207		06/30/2021	210701	358265	377.63	377.63		06/30/2021	INV	PD	MISC
CHECK DATE: 07/01/2021											
23238		06/30/2021	210701	358265	161.64	161.64		06/30/2021	INV	PD	MISC
CHECK DATE: 07/01/2021											
23247		06/30/2021	210701	358265	45.06	45.06		06/30/2021	INV	PD	MISC
CHECK DATE: 07/01/2021											
23269		07/14/2021	210722	358711	155.84	155.84		07/14/2021	INV	PD	MISC
CHECK DATE: 07/22/2021											
23429		07/23/2021	210729	358869	1,394.12	1,394.12		07/23/2021	INV	PD	MISC
CHECK DATE: 07/29/2021											
23430		07/23/2021	210729	358869	1,438.76	1,438.76		07/23/2021	INV	PD	MISC
CHECK DATE: 07/29/2021											
23436		07/23/2021	210729	358869	121.51	121.51		07/23/2021	INV	PD	MISC
CHECK DATE: 07/29/2021											
35608		07/23/2021	210729	358869	725.00	725.00		07/23/2021	INV	PD	MISC
CHECK DATE: 07/29/2021											
17395 FIRRR OAK PROPERTIES					4,478.43						
JUNE 2021	21000315	06/30/2021	210715	358513	938.25	938.25		07/12/2021	INV	PD	2021 B
CHECK DATE: 07/15/2021											

VENDOR INVOICE LIST

INVOICE	P.O.	INV DATE	WARRANT	CHECK #	INVOICE NET	PAID	AMOUNT	DUE DATE	TYPE	STS	DESCR
May2021	21000315	05/01/2021	210701	358266	868.75	868.75	06/25/2021	INV	PD	2021	B
CHECK DATE:	07/01/2021										
					1,807.00						
13283 FIRST COMMUNITY BANK-WORKMANS COMP											
06/16/21-06/24/21		06/25/2021	210701	358267	172,911.65	172,911.65	06/25/2021	INV	PD	WRKS	C
CHECK DATE:	07/01/2021										
06/25/21-06/28/21		06/25/2021	210701	358267	1,750.84	1,750.84	06/25/2021	INV	PD	WRKS	C
CHECK DATE:	07/01/2021										
06/29/21-07/04/21		07/01/2021	210715	358514	36,759.85	36,759.85	07/01/2021	INV	PD	WRKS	C
CHECK DATE:	07/15/2021										
07/05/21-07/10/21		07/14/2021	210722	358712	21,024.82	21,024.82	07/14/2021	INV	PD	WRKS	C
CHECK DATE:	07/22/2021										
07/12/2021-07/19/202		07/23/2021	210729	358870	26,876.36	26,876.36	07/23/2021	INV	PD	WRKS	C
CHECK DATE:	07/29/2021										
CITY V H LOPEZ		07/14/2021	210722	358712	12,940.16	12,940.16	07/14/2021	INV	PD	WRKS	C
CHECK DATE:	07/22/2021										
CITY V PAUL SHULMAN		06/25/2021	210701	358267	44,630.83	44,630.83	06/25/2021	INV	PD	WRKS	C
CHECK DATE:	07/01/2021										
CITY V R PRHODEHL		06/25/2021	210701	358267	61,040.25	61,040.25	06/25/2021	INV	PD	WRKS	C
CHECK DATE:	07/01/2021										
TTD REIMBURSEMENT		07/01/2021	210715	358514	29,737.70	29,737.70	07/01/2021	INV	PD	MISC	
CHECK DATE:	07/15/2021										
					407,672.46						
820 FIRST MIDWEST BANK											
21MR1613		07/14/2021	210722	358713	114.50	114.50	07/14/2021	INV	PD	MISC	
CHECK DATE:	07/22/2021										
17458 FIRST RESPONDERS WELLNESS CENTER											
8900		07/01/2021	210715	358515	675.00	675.00	07/01/2021	INV	PD	MISC	
CHECK DATE:	07/15/2021										
8910		07/01/2021	210715	358515	125.00	125.00	07/01/2021	INV	PD	MISC	
CHECK DATE:	07/15/2021										
8947		07/01/2021	210715	358515	225.00	225.00	07/01/2021	INV	PD	MISC	
CHECK DATE:	07/15/2021										
9050		07/23/2021	210729	358871	450.00	450.00	07/23/2021	INV	PD	MISC	

VENDOR INVOICE LIST

INVOICE	P.O.	INV DATE	WARRANT	CHECK #	INVOICE NET	PAID	AMOUNT	DUE DATE	TYPE	STS	DESCR
CHECK DATE: 07/29/2021											
829 FISHER SCIENTIFIC					1,475.00						
3371978		06/25/2021	210701	358268	152.50	152.50	06/25/2021	INV	PD	MISC	
CHECK DATE: 07/01/2021											
7196788		06/25/2021	210701	358268	95.96	95.96	06/25/2021	INV	PD	MISC	
CHECK DATE: 07/01/2021											
8964175		06/25/2021	210701	358268	1,366.20	1,366.20	06/25/2021	INV	PD	MISC	
CHECK DATE: 07/01/2021											
9882896		07/01/2021	210715	358516	212.89	212.89	07/01/2021	INV	PD	MISC	
CHECK DATE: 07/15/2021											
4623 FLEET SAFETY SUPPLY					1,827.55						
77303		06/30/2021	210701	358269	215.44	215.44	06/30/2021	INV	PD	MISC	
CHECK DATE: 07/01/2021											
13348 FLEXIBLE BENEFIT SERVICE CORP											
6/30-7/6/21		07/08/2021		3004	4,139.01	4,139.01	07/08/2021	DIR	PD	6/30-7	
CHECK DATE: 07/08/2021											
FLEX 6/23-6/29/21		07/02/2021		3002	4,506.53	4,506.53	07/02/2021	DIR	PD	FLEX 6	
CHECK DATE: 07/02/2021											
FLEX 7/14-7/20/21		07/26/2021		3018	6,221.24	6,221.24	07/26/2021	DIR	PD	FLEX 7	
CHECK DATE: 07/26/2021											
FLEX 7/7-7/13/21		07/19/2021		3008	5,498.11	5,498.11	07/19/2021	DIR	PD	FLEX 7	
CHECK DATE: 07/19/2021											
17492 FORENSIC ANALYTICAL CONSULTING SERVICES INC					20,364.89						
2122870		06/25/2021	210701	358270	72.00	72.00	06/25/2021	INV	PD	MISC	
CHECK DATE: 07/01/2021											
2123144		06/25/2021	210701	358270	96.00	96.00	06/25/2021	INV	PD	MISC	
CHECK DATE: 07/01/2021											
2123145		06/25/2021	210701	358270	12.00	12.00	06/25/2021	INV	PD	MISC	
CHECK DATE: 07/01/2021											
2123191		07/23/2021	210729	358872	60.00	60.00	07/23/2021	INV	PD	MISC	
CHECK DATE: 07/29/2021											

VENDOR INVOICE LIST

INVOICE	P.O.	INV DATE	WARRANT	CHECK #	INVOICE NET	PAID AMOUNT	DUE DATE	TYPE	STS	DESCR
					240.00					
3950 FORT DEARBORN LIFE INSURANCE										
JULY 2021		07/01/2021	210715	358517	17,138.47	17,138.47	07/01/2021	INV	PD	GROUP
CHECK DATE: 07/15/2021										
4083 FOSTER COACH SALES INC										
22013		06/30/2021	210701	358271	110.08	110.08	06/30/2021	INV	PD	MISC
CHECK DATE: 07/01/2021										
22107		07/14/2021	210722	358714	870.72	870.72	07/14/2021	INV	PD	MISC
CHECK DATE: 07/22/2021										
22350		07/23/2021	210729	358873	81.61	81.61	07/23/2021	INV	PD	MISC
CHECK DATE: 07/29/2021										
					1,062.41					
16601 FOUNTAIN TECHNOLOGIES LTD										
13792		07/01/2021	210715	358518	850.00	850.00	07/01/2021	INV	PD	MISC
CHECK DATE: 07/15/2021										
5530 FOX, DAVID										
2021 PREVENTATIVE CA		07/23/2021	210729	358874	150.00	150.00	07/23/2021	INV	PD	2021 P
CHECK DATE: 07/29/2021										
10005 FREEDOM FIRST AID & SAFETY										
45613	21000066	04/26/2021	210722	358715	106.15	106.15	07/20/2021	INV	PD	FIRST
CHECK DATE: 07/22/2021										
45975		07/01/2021	210715	358519	114.05	114.05	07/01/2021	INV	PD	MISC
CHECK DATE: 07/15/2021										
45976	21000066	06/22/2021	210701	358272	101.95	101.95	06/25/2021	INV	PD	FIRST
CHECK DATE: 07/01/2021										
45987		06/25/2021	210701	358272	90.10	90.10	06/25/2021	INV	PD	MISC
CHECK DATE: 07/01/2021										
45988		07/14/2021	210722	358715	474.70	474.70	07/14/2021	INV	PD	MISC
CHECK DATE: 07/22/2021										
45989		07/01/2021	210715	358519	33.20	33.20	07/01/2021	INV	PD	MISC
CHECK DATE: 07/15/2021										
46007		07/01/2021	210715	358519	112.05	112.05	07/01/2021	INV	PD	MISC

VENDOR INVOICE LIST

INVOICE	P.O.	INV DATE	WARRANT	CHECK #	INVOICE NET	PAID AMOUNT	DUE DATE	TYPE	STS	DESCR
CHECK DATE: 07/15/2021										
46008		07/01/2021	210715	358519	36.65	36.65	07/01/2021	INV PD	MISC	
CHECK DATE: 07/15/2021										
46009		07/01/2021	210715	358519	103.30	103.30	07/01/2021	INV PD	MISC	
CHECK DATE: 07/15/2021										
46020		07/01/2021	210715	358519	158.05	158.05	07/01/2021	INV PD	MISC	
CHECK DATE: 07/15/2021										
46207		07/23/2021	210729	358875	52.95	52.95	07/23/2021	INV PD	MISC	
CHECK DATE: 07/29/2021										
46208		07/23/2021	210729	358875	61.15	61.15	07/23/2021	INV PD	MISC	
CHECK DATE: 07/29/2021										
46209		07/23/2021	210729	358875	444.85	444.85	07/23/2021	INV PD	MISC	
CHECK DATE: 07/29/2021										
16919 FROST CONTROL SYSTEMS INC				1,889.15						
1005	21000749	06/25/2021	210722	358716	36,396.00	36,396.00	07/20/2021	INV PD	ROAD S	
CHECK DATE: 07/22/2021										
7891 FULL COMPASS										
INC01992991		07/14/2021	210722	358717	334.72	334.72	07/14/2021	INV PD	MISC	
CHECK DATE: 07/22/2021										
14149 FULL FORCE LLC										
0000875		07/23/2021	210729	358876	2,900.00	2,900.00	07/23/2021	INV PD	MISC	
CHECK DATE: 07/29/2021										
17174 FUTUREVISION INC										
21-AUG		07/01/2021	210715	358520	149.00	149.00	07/01/2021	INV PD	MISC	
CHECK DATE: 07/15/2021										
13895 G L DOWNS INC										
052621		06/25/2021	210701	358273	2,395.00	2,395.00	06/25/2021	INV PD	MISC	
CHECK DATE: 07/01/2021										
062821		07/01/2021	210715	358521	2,395.00	2,395.00	07/01/2021	INV PD	MISC	
CHECK DATE: 07/15/2021										

VENDOR INVOICE LIST

INVOICE	P.O.	INV DATE	WARRANT	CHECK #	INVOICE NET	PAID AMOUNT	DUE DATE	TYPE	STS	DESCR
3711 GALLAGHER ASPHALT AND MATERIALS					4,790.00					
19953	21000138	06/19/2021	210722	358718	693.68	693.68	07/16/2021	INV	PD	2020 B
CHECK DATE: 07/22/2021										
16020 MANUEL GALVAN										
2021	CDL	06/30/2021	210701	358274	60.00	60.00	06/30/2021	INV	PD	2021 C
CHECK DATE: 07/01/2021										
6319 GARCIA, SAUL										
06/30/2021		07/01/2021	210715	358522	150.00	150.00	07/01/2021	INV	PD	MISC
CHECK DATE: 07/15/2021										
JUNE 2021		06/25/2021	210701	358275	750.00	750.00	06/25/2021	INV	PD	MISC
CHECK DATE: 07/01/2021										
900 GASVODA & ASSOC INC					900.00					
INV2100525	21000471	03/18/2021	210715	358523	12,148.00	12,148.00	07/09/2021	INV	PD	PURCHA
CHECK DATE: 07/15/2021										
INV2100882		06/25/2021	210701	358276	576.23	576.23	06/25/2021	INV	PD	MISC
CHECK DATE: 07/01/2021										
INV2101010	21000456	06/03/2021	210701	358276	3,747.00	3,747.00	06/25/2021	INV	PD	WATER
CHECK DATE: 07/01/2021										
INV2101133	21000455	06/18/2021	210715	358523	6,698.00	6,698.00	07/01/2021	INV	PD	AUX SA
CHECK DATE: 07/15/2021										
INV2101135		07/01/2021	210715	358523	2,029.06	2,029.06	07/01/2021	INV	PD	MISC
CHECK DATE: 07/15/2021										
11659 GENERAL MACHINE & TOOL CO					25,198.29					
52790		07/14/2021	210722	358719	1,100.00	1,100.00	07/14/2021	INV	PD	MISC
CHECK DATE: 07/22/2021										
10273 GERMAN, JEFFREY										
06*06/21-06/10/21		07/01/2021	210715	358524	190.95	190.95	07/01/2021	INV	PD	MISC
CHECK DATE: 07/15/2021										
06/01/21-06/05/21		07/01/2021	210715	358524	189.63	189.63	07/01/2021	INV	PD	MISC

VENDOR INVOICE LIST

INVOICE	P.O.	INV DATE	WARRANT	CHECK #	INVOICE NET	PAID	AMOUNT	DUE DATE	TYPE	STS	DESCR
CHECK DATE: 07/15/2021											
961 GORDON'S APPLIANCE SERV					380.58						
3722068828		07/14/2021	210722	358720	160.00	160.00	07/14/2021	INV	PD	MISC	
CHECK DATE: 07/22/2021											
3722069097		07/23/2021	210729	358878	110.00	110.00	07/23/2021	INV	PD	MISC	
CHECK DATE: 07/29/2021											
17499 GRACIE GLOBAL LLC					270.00						
GG-08915		07/01/2021	210715	358525	1,790.00	1,790.00	07/01/2021	INV	PD	VENZON	
CHECK DATE: 07/15/2021											
12403 GRAINGER											
9000400722	21000014	07/26/2021	210729	358879	-36.00	-36.00	07/27/2021	CRM	PD	ELECTR	
CHECK DATE: 07/29/2021											
9492530960		07/14/2021	210722	358721	-1,000.00	-1,000.00	07/14/2021	CRM	PD	CREDIT	
CHECK DATE: 07/22/2021											
9543830880		07/01/2021	210715	358526	-1,094.45	-1,094.45	07/01/2021	CRM	PD	CREDIT	
CHECK DATE: 07/15/2021											
9543840525		07/01/2021	210715	358526	-99.44	-99.44	07/01/2021	CRM	PD	CREDIT	
CHECK DATE: 07/15/2021											
9573300119		07/01/2021	210715	358526	31.68	31.68	07/01/2021	INV	PD	MISC	
CHECK DATE: 07/15/2021											
9607596393		06/25/2021	210701	358277	27.87	27.87	06/25/2021	INV	PD	MISC	
CHECK DATE: 07/01/2021											
9628843956		07/01/2021	210715	358526	46.02	46.02	07/01/2021	INV	PD	MISC	
CHECK DATE: 07/15/2021											
9698711513	21000014	10/28/2020	210715	358526	2,384.40	2,384.40	07/12/2021	INV	PD	ELECTR	
CHECK DATE: 07/15/2021											
9715086360		07/01/2021	210715	358526	103.88	103.88	07/01/2021	INV	PD	MISC	
CHECK DATE: 07/15/2021											
9769720039	21000014	01/12/2021	210722	358721	32.23	32.23	07/16/2021	INV	PD	ELECTR	
CHECK DATE: 07/22/2021											
977732398		07/01/2021	210715	358526	68.12	68.12	07/01/2021	INV	PD	MISC	
CHECK DATE: 07/15/2021											

VENDOR INVOICE LIST

INVOICE	P.O.	INV DATE	WARRANT	CHECK #	INVOICE NET	PAID	AMOUNT	DUE DATE	TYPE	STS	DESCR
9784870876		07/01/2021	210715	358526	37.06		37.06	07/01/2021	INV	PD	MISC
CHECK DATE:	07/15/2021										
9793905200	21000014	02/03/2021	210715	358526	252.20		252.20	07/12/2021	INV	PD	ELECTR
CHECK DATE:	07/15/2021										
9827696684		07/01/2021	210715	358526	281.32		281.32	07/01/2021	INV	PD	MISC
CHECK DATE:	07/15/2021										
9828409137	21000014	03/08/2021	210715	358526	1,456.05		1,456.05	07/12/2021	INV	PD	ELECTR
CHECK DATE:	07/15/2021										
9829191767		07/01/2021	210715	358526	363.48		363.48	07/01/2021	INV	PD	MISC
CHECK DATE:	07/15/2021										
9888612653	21000014	05/03/2021	210715	358526	206.88		206.88	07/12/2021	INV	PD	ELECTR
CHECK DATE:	07/15/2021										
9896219087		06/25/2021	210701	358277	30.64		30.64	06/25/2021	INV	PD	MISC
CHECK DATE:	07/01/2021										
9899041728		06/25/2021	210701	358277	286.64		286.64	06/25/2021	INV	PD	MISC
CHECK DATE:	07/01/2021										
9902260646		06/25/2021	210701	358277	301.76		301.76	06/25/2021	INV	PD	MISC
CHECK DATE:	07/01/2021										
9902260661		06/25/2021	210701	358277	508.68		508.68	06/25/2021	INV	PD	MISC
CHECK DATE:	07/01/2021										
9910769612	21000014	05/24/2021	210715	358526	172.95		172.95	07/12/2021	INV	PD	ELECTR
CHECK DATE:	07/15/2021										
9911163732		06/25/2021	210701	358277	176.94		176.94	06/25/2021	INV	PD	MISC
CHECK DATE:	07/01/2021										
9911654292	21000014	05/24/2021	210715	358526	134.90		134.90	07/12/2021	INV	PD	ELECTR
CHECK DATE:	07/15/2021										
9912408946		06/25/2021	210701	358277	-234.96		-234.96	06/25/2021	CRM	PD	CREDIT
CHECK DATE:	07/01/2021										
9912450237		06/25/2021	210701	358277	34.68		34.68	06/25/2021	INV	PD	MISC
CHECK DATE:	07/01/2021										
9913187846	21000014	05/25/2021	210722	358721	43.77		43.77	07/16/2021	INV	PD	ELECTR
CHECK DATE:	07/22/2021										
9913697430		06/25/2021	210701	358277	150.40		150.40	06/25/2021	INV	PD	MISC
CHECK DATE:	07/01/2021										
9914294955		06/25/2021	210701	358277	5.02		5.02	06/25/2021	INV	PD	MISC
CHECK DATE:	07/01/2021										
9915732813	21000014	05/27/2021	210715	358526	150.39		150.39	07/12/2021	INV	PD	ELECTR

VENDOR INVOICE LIST

INVOICE	P.O.	INV DATE	WARRANT	CHECK #	INVOICE NET	PAID	AMOUNT	DUE DATE	TYPE	STS	DESCR
CHECK DATE: 07/15/2021											
9916147649		07/01/2021	210715	358526	33.53	33.53	07/01/2021	INV	PD	MISC	
CHECK DATE: 07/15/2021											
9919199639		06/25/2021	210701	358277	238.06	238.06	06/25/2021	INV	PD	MISC	
CHECK DATE: 07/01/2021											
9919879982		06/25/2021	210701	358277	191.88	191.88	06/25/2021	INV	PD	MISC	
CHECK DATE: 07/01/2021											
9921140696		06/25/2021	210701	358277	245.06	245.06	06/25/2021	INV	PD	MISC	
CHECK DATE: 07/01/2021											
9922200085		06/25/2021	210701	358277	27.68	27.68	06/25/2021	INV	PD	MISC	
CHECK DATE: 07/01/2021											
9926416208	21000014	06/09/2021	210715	358526	66.17	66.17	07/12/2021	INV	PD	ELECTR	
CHECK DATE: 07/15/2021											
9927338526		06/25/2021	210701	358277	355.80	355.80	06/25/2021	INV	PD	MISC	
CHECK DATE: 07/01/2021											
9927645169		07/01/2021	210715	358526	620.51	620.51	07/01/2021	INV	PD	MISC	
CHECK DATE: 07/15/2021											
9928134320		06/25/2021	210701	358277	99.12	99.12	06/25/2021	INV	PD	MISC	
CHECK DATE: 07/01/2021											
9928258608		06/25/2021	210701	358277	290.08	290.08	06/25/2021	INV	PD	MISC	
CHECK DATE: 07/01/2021											
9928604603		06/25/2021	210701	358277	77.52	77.52	06/25/2021	INV	PD	MISC	
CHECK DATE: 07/01/2021											
9929409432		06/25/2021	210701	358277	229.45	229.45	06/25/2021	INV	PD	MISC	
CHECK DATE: 07/01/2021											
9929576271		06/25/2021	210701	358277	152.76	152.76	06/25/2021	INV	PD	MISC	
CHECK DATE: 07/01/2021											
9931882972	21000014	06/14/2021	210715	358526	384.00	384.00	07/12/2021	INV	PD	ELECTR	
CHECK DATE: 07/15/2021											
9934584047	21000014	06/16/2021	210715	358526	103.20	103.20	07/12/2021	INV	PD	ELECTR	
CHECK DATE: 07/15/2021											
9938565190		06/25/2021	210701	358277	43.44	43.44	06/25/2021	INV	PD	MISC	
CHECK DATE: 07/01/2021											
9939428760		06/25/2021	210701	358277	714.48	714.48	06/25/2021	INV	PD	MISC	
CHECK DATE: 07/01/2021											
9940143176		06/25/2021	210701	358277	70.01	70.01	06/25/2021	INV	PD	MISC	
CHECK DATE: 07/01/2021											

VENDOR INVOICE LIST

INVOICE	P.O.	INV DATE	WARRANT	CHECK #	INVOICE NET	PAID	AMOUNT	DUE DATE	TYPE	STS	DESCR
9940156780 CHECK DATE: 07/01/2021		06/25/2021	210701	358277	18.68	18.68	06/25/2021	INV	PD	MISC	
9941409956 CHECK DATE: 07/01/2021		06/25/2021	210701	358277	759.93	759.93	06/25/2021	INV	PD	MISC	
9941460256 CHECK DATE: 07/15/2021		07/01/2021	210715	358526	2,400.00	2,400.00	07/01/2021	INV	PD	MISC	
9941879380 CHECK DATE: 07/15/2021		07/01/2021	210715	358526	175.62	175.62	07/01/2021	INV	PD	MISC	
9941965346 CHECK DATE: 07/01/2021		06/25/2021	210701	358277	51.98	51.98	06/25/2021	INV	PD	MISC	
9942871279 CHECK DATE: 07/01/2021		06/25/2021	210701	358277	565.91	565.91	06/25/2021	INV	PD	MISC	
9943436619 CHECK DATE: 07/15/2021		07/01/2021	210715	358526	-620.51	-620.51	07/01/2021	CRM	PD	CREDIT	
9945068089 CHECK DATE: 07/01/2021		06/25/2021	210701	358277	-108.93	-108.93	06/25/2021	CRM	PD	CREDIT	
9945418268 CHECK DATE: 07/01/2021		06/25/2021	210701	358277	108.93	108.93	06/25/2021	INV	PD	MISC	
9945658053 CHECK DATE: 07/15/2021		07/01/2021	210715	358526	279.70	279.70	07/01/2021	INV	PD	MISC	
9946045961 CHECK DATE: 07/15/2021		07/01/2021	210715	358526	139.54	139.54	07/01/2021	INV	PD	MISC	
9946695153 CHECK DATE: 07/15/2021		07/01/2021	210715	358526	45.53	45.53	07/01/2021	INV	PD	MISC	
9947671351 CHECK DATE: 07/15/2021		07/01/2021	210715	358526	33.70	33.70	07/01/2021	INV	PD	MISC	
9949615620 CHECK DATE: 07/15/2021		07/01/2021	210715	358526	2,400.00	2,400.00	07/01/2021	INV	PD	MISC	
9949652045 CHECK DATE: 07/15/2021		07/01/2021	210715	358526	3.54	3.54	07/01/2021	INV	PD	MISC	
994988457 CHECK DATE: 07/15/2021		07/01/2021	210715	358526	74.70	74.70	07/01/2021	INV	PD	MISC	
9951917559 CHECK DATE: 07/15/2021		07/01/2021	210715	358526	66.90	66.90	07/01/2021	INV	PD	MISC	
9951939447 CHECK DATE: 07/15/2021		07/01/2021	210715	358526	340.20	340.20	07/01/2021	INV	PD	MISC	

VENDOR INVOICE LIST

INVOICE	P.O.	INV DATE	WARRANT	CHECK #	INVOICE NET	PAID	AMOUNT	DUE DATE	TYPE	STS	DESCR
9951939454		07/01/2021	210715	358526	35.00		35.00	07/01/2021	INV	PD	MISC
CHECK DATE: 07/15/2021											
9952495563		07/01/2021	210715	358526	33.00		33.00	07/01/2021	INV	PD	MISC
CHECK DATE: 07/15/2021											
9953542801		07/23/2021	210729	358879	455.28		455.28	07/23/2021	INV	PD	MISC
CHECK DATE: 07/29/2021											
9953833267		07/01/2021	210715	358526	51.16		51.16	07/01/2021	INV	PD	MISC
CHECK DATE: 07/15/2021											
9955880548		07/14/2021	210722	358721	2,318.76		2,318.76	07/14/2021	INV	PD	MISC
CHECK DATE: 07/22/2021											
9956212956		07/01/2021	210715	358526	463.00		463.00	07/01/2021	INV	PD	MISC
CHECK DATE: 07/15/2021											
9956212964		07/01/2021	210715	358526	395.64		395.64	07/01/2021	INV	PD	MISC
CHECK DATE: 07/15/2021											
9957652044	21000014	07/09/2021	210715	358526	25.35		25.35	07/09/2021	INV	PD	ELECTR
CHECK DATE: 07/15/2021											
9959114068		07/01/2021	210715	358526	221.70		221.70	07/01/2021	INV	PD	MISC
CHECK DATE: 07/15/2021											
9959114076		07/01/2021	210715	358526	125.75		125.75	07/01/2021	INV	PD	MISC
CHECK DATE: 07/15/2021											
9959114084		07/23/2021	210729	358879	273.17		273.17	07/23/2021	INV	PD	MISC
CHECK DATE: 07/29/2021											
9959114092		07/01/2021	210715	358526	19.70		19.70	07/01/2021	INV	PD	MISC
CHECK DATE: 07/15/2021											
9963412573		07/23/2021	210729	358879	158.32		158.32	07/23/2021	INV	PD	MISC
CHECK DATE: 07/29/2021											
9963412581		07/14/2021	210722	358721	5.74		5.74	07/14/2021	INV	PD	MISC
CHECK DATE: 07/22/2021											
9964853957		07/23/2021	210729	358879	62.02		62.02	07/23/2021	INV	PD	MISC
CHECK DATE: 07/29/2021											
9967403024		07/23/2021	210729	358879	546.81		546.81	07/23/2021	INV	PD	MISC
CHECK DATE: 07/29/2021											
9968397290		07/23/2021	210729	358879	156.67		156.67	07/23/2021	INV	PD	MISC
CHECK DATE: 07/29/2021											
9968553124		07/23/2021	210729	358879	500.04		500.04	07/23/2021	INV	PD	MISC
CHECK DATE: 07/29/2021											
9968553132		07/23/2021	210729	358879	277.40		277.40	07/23/2021	INV	PD	MISC

VENDOR INVOICE LIST

INVOICE	P.O.	INV DATE	WARRANT	CHECK #	INVOICE NET	PAID AMOUNT	DUE DATE	TYPE	STS	DESCR
CHECK DATE: 07/29/2021										
9969277418	21000014	07/20/2021	210722	358721	400.55	400.55	07/20/2021	INV PD		ELECTR
CHECK DATE: 07/22/2021										
9972883954	21000014	07/23/2021	210729	358879	18.35	18.35	07/23/2021	INV PD		ELECTR
CHECK DATE: 07/29/2021										
11973 GRANBY'S GREENHOUSE INC					22,044.69					
18411	21000017	06/02/2021	210701	358278	4,490.00	4,490.00	06/25/2021	INV PD		NURSER
CHECK DATE: 07/01/2021										
13464 GRANICUS LLC										
139454	21000619	04/30/2021	210715	358528	18,193.97	18,193.97	07/09/2021	INV PD		GRANIC
CHECK DATE: 07/15/2021										
9952 GRAYBAR ELECTRIC CO.										
9322106548	21000657	06/24/2021	210715	358529	17,727.24	17,727.24	07/12/2021	INV PD		2021 E
CHECK DATE: 07/15/2021										
9322161261	21000657	06/28/2021	210715	358529	824.00	824.00	07/12/2021	INV PD		2021 E
CHECK DATE: 07/15/2021										
9322174063	21000657	06/29/2021	210715	358529	2,237.65	2,237.65	07/12/2021	INV PD		2021 E
CHECK DATE: 07/15/2021										
9322186743	21000657	06/29/2021	210715	358529	4,655.60	4,655.60	07/12/2021	INV PD		2021 E
CHECK DATE: 07/15/2021										
14241 GREAT LAKES WATER RESOURCES GROUP					25,444.49					
1762 A		07/01/2021	210715	358530	1,788.50	1,788.50	07/01/2021	INV PD		MISC
CHECK DATE: 07/15/2021										
1775	21000726	03/22/2021	210729	358880	27,275.00	27,275.00	07/27/2021	INV PD		Prince
CHECK DATE: 07/29/2021										
14295 GREAT PYRENEES TECHNOLOGY LLC					29,063.50					
2021-0020	21000041	07/07/2021	210715	358531	15,000.00	15,000.00	07/09/2021	INV PD		IT PRO
CHECK DATE: 07/15/2021										
13237 GREEN VALLEY LAWN CARE & SNOW PLOW										

VENDOR INVOICE LIST

INVOICE	P.O.	INV DATE	WARRANT	CHECK #	INVOICE NET	PAID AMOUNT	DUE DATE	TYPE	STS	DESCR
06/18/2021 CHECK DATE: 07/01/2021		06/25/2021	210701	358279	2,819.00	2,819.00	06/25/2021	INV	PD	MISC
06/29/2021 CHECK DATE: 07/01/2021		06/25/2021	210701	358279	1,535.00	1,535.00	06/25/2021	INV	PD	MISC
07/20/2021 CHECK DATE: 07/29/2021		07/23/2021	210729	358881	1,108.00	1,108.00	07/23/2021	INV	PD	MISC
4901 GREGG W DOBCZYK EXCAVATING					5,462.00					
GWBE070721 CHECK DATE: 07/15/2021	21000236	07/07/2021	210715	358532	10,160.00	10,160.00	07/09/2021	INV	PD	DEMOLI
GWBE070721-A CHECK DATE: 07/15/2021	21000710	07/07/2021	210715	358532	14,660.00	14,660.00	07/09/2021	INV	PD	DEMOLI
12659 GROOMS, ANN MARIE					24,820.00					
07/11/21-07/16/21 CHECK DATE: 07/29/2021		07/23/2021	210729	358882	859.47	859.47	07/23/2021	INV	PD	MISC
179618125-001 CHECK DATE: 07/15/2021		07/01/2021	210715	358533	39.48	39.48	07/01/2021	INV	PD	MISC
8493 HAIGES MACHINERY INC					898.95					
IT01341-IN CHECK DATE: 07/29/2021		07/23/2021	210729	358883	259.00	259.00	07/23/2021	INV	PD	MISC
15146 WEST JEFF AUTO SALES LLC										
2021 SALES TAX CHECK DATE: 07/01/2021		06/25/2021	210701	358280	40,062.00	40,062.00	06/25/2021	INV	PD	PARTIA
2850468 CHECK DATE: 07/01/2021		06/30/2021	210701	358280	66.50	66.50	06/30/2021	INV	PD	MISC
2853945 CHECK DATE: 07/01/2021		06/30/2021	210701	358280	442.60	442.60	06/30/2021	INV	PD	MISC
2856003 CHECK DATE: 07/01/2021		06/30/2021	210701	358280	90.91	90.91	06/30/2021	INV	PD	MISC
2869368 CHECK DATE: 07/29/2021		07/23/2021	210729	358885	66.50	66.50	07/23/2021	INV	PD	MISC

VENDOR INVOICE LIST

INVOICE	P.O.	INV DATE	WARRANT	CHECK #	INVOICE NET	PAID	AMOUNT	DUE DATE	TYPE	STS	DESCR
679596		07/23/2021	210729	358885	3,561.23	3,561.23		07/23/2021	INV	PD	MISC
CHECK DATE:	07/29/2021										
680181		07/23/2021	210729	358885	1,748.52	1,748.52		07/23/2021	INV	PD	MISC
CHECK DATE:	07/29/2021										
680462		07/23/2021	210729	358885	1,167.08	1,167.08		07/23/2021	INV	PD	MISC
CHECK DATE:	07/29/2021										
681605		07/23/2021	210729	358885	259.33	259.33		07/23/2021	INV	PD	MISC
CHECK DATE:	07/29/2021										
					47,464.67						
11860 HAWKINS INC											
4941238	21000653	05/18/2021	210701	358281	4,518.28	4,518.28		06/25/2021	INV	PD	well 1
CHECK DATE:	07/01/2021										
4948988	21000251	05/27/2021	210701	358281	190.80	190.80		06/25/2021	INV	PD	WELLS-
CHECK DATE:	07/01/2021										
4948988 A		06/25/2021	210701	358281	955.20	955.20		06/25/2021	INV	PD	MISC
CHECK DATE:	07/01/2021										
4948989	21000251	05/27/2021	210701	358281	212.00	212.00		06/25/2021	INV	PD	WELLS-
CHECK DATE:	07/01/2021										
4948990	21000251	05/27/2021	210701	358281	318.00	318.00		06/25/2021	INV	PD	WELLS-
CHECK DATE:	07/01/2021										
4948990 A		06/25/2021	210701	358281	955.20	955.20		06/25/2021	INV	PD	MISC
CHECK DATE:	07/01/2021										
4948991		06/25/2021	210701	358281	1,070.82	1,070.82		06/25/2021	INV	PD	MISC
CHECK DATE:	07/01/2021										
4950107	21000251	06/01/2021	210701	358281	911.60	911.60		06/25/2021	INV	PD	WELLS-
CHECK DATE:	07/01/2021										
4950108	21000251	06/01/2021	210701	358281	500.32	500.32		06/25/2021	INV	PD	WELLS-
CHECK DATE:	07/01/2021										
4950109	21000251	06/01/2021	210701	358281	339.20	339.20		06/25/2021	INV	PD	WELLS-
CHECK DATE:	07/01/2021										
4952399	21000251	06/03/2021	210701	358281	275.60	275.60		06/25/2021	INV	PD	WELLS-
CHECK DATE:	07/01/2021										
4953497	21000746	06/04/2021	210715	358534	3,500.00	3,500.00		07/12/2021	INV	PD	East-M
CHECK DATE:	07/15/2021										
4956718	21000251	06/09/2021	210715	358534	636.00	636.00		07/01/2021	INV	PD	WELLS-
CHECK DATE:	07/15/2021										

VENDOR INVOICE LIST

INVOICE	P.O.	INV DATE	WARRANT	CHECK #	INVOICE NET	PAID	AMOUNT	DUE DATE	TYPE	STS	DESCR
4956719		21000251 06/09/2021	210715	358534	318.00		318.00	07/01/2021	INV	PD	WELLS-
CHECK	DATE: 07/15/2021										
4960145		21000251 06/14/2021	210715	358534	402.80		402.80	07/01/2021	INV	PD	WELLS-
CHECK	DATE: 07/15/2021										
4960145A		07/01/2021	210715	358534	955.20		955.20	07/01/2021	INV	PD	MISC
CHECK	DATE: 07/15/2021										
4968612		21000251 06/22/2021	210715	358534	1,378.00		1,378.00	07/01/2021	INV	PD	WELLS-
CHECK	DATE: 07/15/2021										
4970287		21000251 06/24/2021	210715	358534	805.60		805.60	07/01/2021	INV	PD	WELLS-
CHECK	DATE: 07/15/2021										
4970288		21000251 06/24/2021	210715	358534	402.80		402.80	07/01/2021	INV	PD	WELLS-
CHECK	DATE: 07/15/2021										
4972780		21000251 06/28/2021	210715	358534	954.00		954.00	07/01/2021	INV	PD	WELLS-
CHECK	DATE: 07/15/2021										
4980270		21000251 07/08/2021	210715	358534	576.64		576.64	07/12/2021	INV	PD	WELLS-
CHECK	DATE: 07/15/2021										
4980273		21000251 07/08/2021	210715	358534	122.96		122.96	07/12/2021	INV	PD	WELLS-
CHECK	DATE: 07/15/2021										
4985715		07/23/2021	210729	358886	4,877.20		4,877.20	07/23/2021	INV	PD	MISC
CHECK	DATE: 07/29/2021										
4985716		21000251 07/14/2021	210729	358886	275.60		275.60	07/27/2021	INV	PD	WELLS-
CHECK	DATE: 07/29/2021										
4985716 A		07/23/2021	210729	358886	1,034.80		1,034.80	07/23/2021	INV	PD	MISC
CHECK	DATE: 07/29/2021										
4985728		07/23/2021	210729	358886	343.04		343.04	07/23/2021	INV	PD	MISC
CHECK	DATE: 07/29/2021										
4986878		21000251 07/12/2021	210729	358886	309.52		309.52	07/27/2021	INV	PD	WELLS-
CHECK	DATE: 07/29/2021										
4986879		21000251 07/12/2021	210729	358886	1,399.20		1,399.20	07/27/2021	INV	PD	WELLS-
CHECK	DATE: 07/29/2021										
4986880		21000251 07/12/2021	210729	358886	385.84		385.84	07/27/2021	INV	PD	WELLS-
CHECK	DATE: 07/29/2021										
4986881		21000251 07/12/2021	210729	358886	373.12		373.12	07/27/2021	INV	PD	WELLS-
CHECK	DATE: 07/29/2021										
4989153		07/23/2021	210729	358886	2,700.00		2,700.00	07/23/2021	INV	PD	MISC
CHECK	DATE: 07/29/2021										

VENDOR INVOICE LIST

INVOICE	P.O.	INV DATE	WARRANT	CHECK #	INVOICE NET	PAID AMOUNT	DUE DATE	TYPE	STS	DESCR
					31,997.34					
15357 HERVAS CONDON BERSANI PC										
18432-50		06/25/2021	210701	358283	39,584.03	39,584.03	06/25/2021	INV	PD	05/03/
CHECK DATE: 07/01/2021										
10820 HIGH PSI LTD										
71970		07/01/2021	210715	358536	2,375.00	2,375.00	07/01/2021	INV	PD	MISC
CHECK DATE: 07/15/2021										
72054		07/01/2021	210715	358536	189.00	189.00	07/01/2021	INV	PD	MISC
CHECK DATE: 07/15/2021										
					2,564.00					
15815 HOGAN, JAMES E										
2021	NOTARY LIC FEE	06/25/2021	210701	358284	5.00	5.00	06/25/2021	INV	PD	MISC
CHECK DATE: 07/01/2021										
16562 HOLSTEN HUMAN CAPITAL DEVELOPMENT NFP										
JUNE 2021		07/01/2021	210715	358537	8,614.11	8,614.11	07/01/2021	INV	PD	MISC
CHECK DATE: 07/15/2021										
7386 I-55 AUTO SALVAGE										
478081		06/30/2021	210701	358285	145.00	145.00	06/30/2021	INV	PD	MISC
CHECK DATE: 07/01/2021										
12059 IAFC INTERNATIONAL ASSOC										
000129453		07/23/2021	210729	358892	215.00	215.00	07/23/2021	INV	PD	MISC
CHECK DATE: 07/29/2021										
17151 IDEXX DISTRIBUTION INC										
3085952980		06/25/2021	210701	358286	2,332.05	2,332.05	06/25/2021	INV	PD	MISC
CHECK DATE: 07/01/2021										
5463 ILL DEPT OF NATURAL RESOURCES										
5365-1324		07/14/2021	210729	358894	100.00	100.00	07/14/2021	INV	PD	MISC
CHECK DATE: 07/29/2021										
N20210051		07/14/2021	210729	358893	3,290.00	3,290.00	07/14/2021	INV	PD	MISC
CHECK DATE: 07/29/2021										

VENDOR INVOICE LIST

INVOICE	P.O.	INV DATE	WARRANT	CHECK #	INVOICE NET	PAID	AMOUNT	DUE DATE	TYPE	STS	DESCR
					3,390.00						
1191 ILL MUNICIPAL LEAGUE											
85UKBB-IARK3Z-KJZBXB		06/25/2021	210701	358287	62.00	62.00	06/25/2021	INV	PD		MISC
CHECK DATE: 07/01/2021											
1201 ILL SECTION AMERICAN WATERWORKS											
200062344		07/01/2021	210715	358538	225.00	225.00	07/01/2021	INV	PD		MISC
CHECK DATE: 07/15/2021											
3902 ILL STATE POLICE											
05/01/21-05/31/21		07/01/2021	210715	358539	28.25	28.25	07/01/2021	INV	PD		COST C
CHECK DATE: 07/15/2021											
9142 ILL STATE TOLL HIGHWAY AUTHORITY											
G129000004266		07/23/2021	210729	358895	7.40	7.40	07/23/2021	INV	PD		MISC
CHECK DATE: 07/29/2021											
G129000004474		07/14/2021	210722	358724	21.57	21.57	07/14/2021	INV	PD		04/01/
CHECK DATE: 07/22/2021											
					28.97						
13346 INFOSEND INC											
192075	21000116	05/31/2021	210701	358288	18,187.02	18,187.02	06/25/2021	INV	PD		PRINT/
CHECK DATE: 07/01/2021											
192076		06/25/2021	210701	358288	456.49	456.49	06/25/2021	INV	PD		ACCT #
CHECK DATE: 07/01/2021											
					18,643.51						
9784 INTEGRATED LAKES MANAGEMENT											
INV12443		06/25/2021	210701	358289	234.27	234.27	06/25/2021	INV	PD		MISC
CHECK DATE: 07/01/2021											
INV12610		07/01/2021	210715	358540	234.27	234.27	07/01/2021	INV	PD		MISC
CHECK DATE: 07/15/2021											
INV12848		07/23/2021	210729	358896	234.27	234.27	07/23/2021	INV	PD		MISC
CHECK DATE: 07/29/2021											
INV12852		07/23/2021	210729	358896	234.27	234.27	07/23/2021	INV	PD		MISC
CHECK DATE: 07/29/2021											

VENDOR INVOICE LIST

INVOICE	P.O.	INV DATE	WARRANT	CHECK #	INVOICE NET	PAID	AMOUNT	DUE DATE	TYPE	STS	DESCR
9042 INTERNATIONAL SOCIETY OF ARBORICULTURE					937.08						
1077262		07/01/2021	210715	358541	135.00	135.00	07/01/2021	INV	PD		MISC
CHECK DATE: 07/15/2021											
1262 INTERSTATE BATTERIES INC											
1915201031576		07/01/2021	210715	358542	73.35	73.35	07/01/2021	INV	PD		MISC
CHECK DATE: 07/15/2021											
50403045		06/30/2021	210701	358290	125.91	125.91	06/30/2021	INV	PD		MISC
CHECK DATE: 07/01/2021											
50403155		06/30/2021	210701	358290	496.64	496.64	06/30/2021	INV	PD		MISC
CHECK DATE: 07/01/2021											
50910040		07/14/2021	210722	358725	826.82	826.82	07/14/2021	INV	PD		MISC
CHECK DATE: 07/22/2021											
50910074		07/14/2021	210722	358725	1,075.90	1,075.90	07/14/2021	INV	PD		MISC
CHECK DATE: 07/22/2021											
50910191		07/23/2021	210729	358897	248.32	248.32	07/23/2021	INV	PD		MISC
CHECK DATE: 07/29/2021											
7892 J & J NEWELL CONCRETE CONTRACTORS					2,846.94						
2	21000158	07/21/2021	210729	358898	4,634.02	4,634.02	07/27/2021	INV	PD		2020 S
CHECK DATE: 07/29/2021											
17105 J & K COMMUNICATIONS INC											
109573	21000314	05/13/2021	210701	358291	3,726.44	3,726.44	06/25/2021	INV	PD		WELLS-
CHECK DATE: 07/01/2021											
109574	21000314	05/13/2021	210701	358291	3,776.30	3,776.30	06/25/2021	INV	PD		WELLS-
CHECK DATE: 07/01/2021											
109575	21000314	05/13/2021	210701	358291	3,576.06	3,576.06	06/25/2021	INV	PD		WELLS-
CHECK DATE: 07/01/2021											
16800 J&N TACTICAL LLC					11,078.80						
2100236		06/25/2021	210701	358292	510.00	510.00	06/25/2021	INV	PD		MISC
CHECK DATE: 07/01/2021											

VENDOR INVOICE LIST

INVOICE	P.O.	INV DATE	WARRANT	CHECK #	INVOICE NET	PAID	AMOUNT	DUE DATE	TYPE	STS	DESCR
16805 JACK DOHENY COMPANIES INC											
131386		06/25/2021	210701	358293	40.25	40.25	06/25/2021	INV	PD	MISC	
CHECK DATE: 07/01/2021											
132214		07/01/2021	210715	358543	117.00	117.00	07/01/2021	INV	PD	MISC	
CHECK DATE: 07/15/2021											
				157.25							
16802 JACK'S CAR WASH & OIL LUBE											
598		07/14/2021	210722	358726	882.00	882.00	07/14/2021	INV	PD	MISC	
CHECK DATE: 07/22/2021											
14101 JANSMA, RAYMOND											
06/06/21-06/09/21		07/01/2021	210715	358544	94.03	94.03	07/01/2021	INV	PD	MISC	
CHECK DATE: 07/15/2021											
1339 JCM UNIFORMS											
772224		07/23/2021	210729	358901	526.33	526.33	07/23/2021	INV	PD	MISC	
CHECK DATE: 07/29/2021											
773149		07/23/2021	210729	358901	649.00	649.00	07/23/2021	INV	PD	MISC	
CHECK DATE: 07/29/2021											
773563		07/23/2021	210729	358901	218.00	218.00	07/23/2021	INV	PD	MISC	
CHECK DATE: 07/29/2021											
774605		07/23/2021	210729	358901	667.81	667.81	07/23/2021	INV	PD	MISC	
CHECK DATE: 07/29/2021											
774613		07/23/2021	210729	358901	210.00	210.00	07/23/2021	INV	PD	MISC	
CHECK DATE: 07/29/2021											
775246		07/23/2021	210729	358901	354.40	354.40	07/23/2021	INV	PD	MISC	
CHECK DATE: 07/29/2021											
775641	21000555	05/27/2021	210701	358294	1,697.40	1,697.40	06/25/2021	INV	PD	POLICE	
CHECK DATE: 07/01/2021											
775647	21000519	05/29/2021	210701	358294	1,928.75	1,928.75	06/25/2021	INV	PD	POLICE	
CHECK DATE: 07/01/2021											
775972		07/23/2021	210729	358901	649.00	649.00	07/23/2021	INV	PD	MISC	
CHECK DATE: 07/29/2021											
775973		07/23/2021	210729	358901	649.00	649.00	07/23/2021	INV	PD	MISC	
CHECK DATE: 07/29/2021											
776285	21000565	05/24/2021	210701	358294	491.20	491.20	06/25/2021	INV	PD	POLICE	

VENDOR INVOICE LIST

INVOICE	P.O.	INV DATE	WARRANT	CHECK #	INVOICE NET	PAID	AMOUNT	DUE DATE	TYPE	STS	DESCR
CHECK DATE: 07/01/2021											
776291	21000579	05/24/2021	210701	358294	519.70	519.70	06/25/2021	INV	PD		POLICE
CHECK DATE: 07/01/2021											
776293		07/23/2021	210729	358901	304.45	304.45	07/23/2021	INV	PD		MISC
CHECK DATE: 07/29/2021											
776337	21000585	05/26/2021	210701	358294	491.20	491.20	06/25/2021	INV	PD		POLICE
CHECK DATE: 07/01/2021											
776351		07/23/2021	210729	358901	45.50	45.50	07/23/2021	INV	PD		MISC
CHECK DATE: 07/29/2021											
776352		07/23/2021	210729	358901	45.50	45.50	07/23/2021	INV	PD		MISC
CHECK DATE: 07/29/2021											
776438		06/25/2021	210701	358294	268.35	268.35	06/25/2021	INV	PD		MISC
CHECK DATE: 07/01/2021											
777025	21000694	06/25/2021	210729	358901	506.20	506.20	07/23/2021	INV	PD		POLICE
CHECK DATE: 07/29/2021											
777035	21000685	06/28/2021	210729	358901	672.65	672.65	07/23/2021	INV	PD		POLICE
CHECK DATE: 07/29/2021											
777041	21000705	06/28/2021	210729	358901	428.35	428.35	07/23/2021	INV	PD		POLICE
CHECK DATE: 07/29/2021											
777048	21000687	06/28/2021	210729	358901	260.95	260.95	07/23/2021	INV	PD		POLICE
CHECK DATE: 07/29/2021											
777074	21000699	06/29/2021	210729	358901	390.20	390.20	07/23/2021	INV	PD		POLICE
CHECK DATE: 07/29/2021											
777096	21000680	06/30/2021	210729	358901	383.45	383.45	07/23/2021	INV	PD		POLICE
CHECK DATE: 07/29/2021											
777107	21000693	06/30/2021	210729	358901	294.85	294.85	07/23/2021	INV	PD		POLICE
CHECK DATE: 07/29/2021											
777117	21000583	07/01/2021	210729	358901	411.95	411.95	07/23/2021	INV	PD		POLICE
CHECK DATE: 07/29/2021											
777125	21000668	07/01/2021	210729	358901	89.95	89.95	07/23/2021	INV	PD		POLICE
CHECK DATE: 07/29/2021											
777163	21000691	07/02/2021	210729	358901	364.45	364.45	07/23/2021	INV	PD		POLICE
CHECK DATE: 07/29/2021											
777187	21000696	07/07/2021	210729	358901	480.70	480.70	07/23/2021	INV	PD		POLICE
CHECK DATE: 07/29/2021											
777236	21000703	07/07/2021	210729	358901	380.25	380.25	07/23/2021	INV	PD		POLICE
CHECK DATE: 07/29/2021											

VENDOR INVOICE LIST

INVOICE	P.O.	INV DATE	WARRANT	CHECK #	INVOICE NET	PAID	AMOUNT	DUE DATE	TYPE	STS	DESCR
777237 CHECK DATE: 07/29/2021	21000683	07/08/2021	210729	358901	376.95	376.95	07/23/2021	INV	PD	POLICE	
777254 CHECK DATE: 07/29/2021	21000701	07/08/2021	210729	358901	491.20	491.20	07/23/2021	INV	PD	POLICE	
777311 CHECK DATE: 07/29/2021	21000681	07/12/2021	210729	358901	126.75	126.75	07/23/2021	INV	PD	POLICE	
777352 CHECK DATE: 07/29/2021	21000702	07/13/2021	210729	358901	271.45	271.45	07/23/2021	INV	PD	POLICE	
777397 CHECK DATE: 07/29/2021	21000667	07/15/2021	210729	358901	95.00	95.00	07/23/2021	INV	PD	POLICE	
777398 CHECK DATE: 07/29/2021	21000669	07/15/2021	210729	358901	970.45	970.45	07/23/2021	INV	PD	POLICE	
777405 CHECK DATE: 07/29/2021	21000692	07/15/2021	210729	358901	494.20	494.20	07/23/2021	INV	PD	POLICE	
777419 CHECK DATE: 07/29/2021	21000698	07/15/2021	210729	358901	469.45	469.45	07/23/2021	INV	PD	POLICE	
777428 CHECK DATE: 07/29/2021	21000688	07/16/2021	210729	358901	491.90	491.90	07/23/2021	INV	PD	POLICE	
777466 CHECK DATE: 07/29/2021	21000567	07/19/2021	210729	358901	491.20	491.20	07/23/2021	INV	PD	POLICE	
				18,658.09							
17470 JDA CUSTOM INC											
11898 CHECK DATE: 07/01/2021		06/25/2021	210701	358295	950.00	950.00	06/25/2021	INV	PD	MISC	
17036 JOHN OHLSON											
2020 PREVENTATIVE CA CHECK DATE: 07/29/2021		07/23/2021	210729	358902	200.00	200.00	07/23/2021	INV	PD	2020 P	
14171 JOHNSTON, ZACK											
05/28-5/29/2021 CHECK DATE: 07/22/2021		07/14/2021	210722	358727	142.70	142.70	07/14/2021	INV	PD	MISC	
9442 JOLIET AREA HISTORICAL MUSEUM INC											
JULY 2021 CHECK DATE: 07/01/2021		06/25/2021	210701	358296	16,667.00	16,667.00	06/25/2021	INV	PD	MISC	

VENDOR INVOICE LIST

INVOICE	P.O.	INV DATE	WARRANT	CHECK #	INVOICE NET	PAID AMOUNT	DUE DATE	TYPE	STS	DESCR
13452 JOLIET ASPHALT LLC										
21-S1099	21000138	07/07/2021	210729	358903	661.20	661.20	07/23/2021	INV	PD	2020 B
CHECK DATE:	07/29/2021									
21-S1104	21000138	07/08/2021	210729	358903	611.40	611.40	07/23/2021	INV	PD	2020 B
CHECK DATE:	07/29/2021									
21-S1126	21000138	07/14/2021	210729	358903	329.40	329.40	07/23/2021	INV	PD	2020 B
CHECK DATE:	07/29/2021									
					1,602.00					
5472 JOLIET CITY CENTER PARTNERSHIP										
JAN-JUNE 2021		07/23/2021	210729	358904	157,400.50	157,400.50	07/23/2021	INV	PD	EXPEND
CHECK DATE:	07/29/2021									
17090 JOLIET ELECTRIC MOTORS LLC										
62502	21000748	06/28/2021	210715	358545	3,859.00	3,859.00	07/12/2021	INV	PD	WSTP-A
CHECK DATE:	07/15/2021									
1351 JOLIET JUNIOR COLLEGE										
005358299		07/01/2021	210715	358546	320.00	320.00	07/01/2021	INV	PD	MISC
CHECK DATE:	07/15/2021									
1354 JOLIET MACHINE & ENGINEERING										
4855		06/30/2021	210701	358297	70.00	70.00	06/30/2021	INV	PD	MISC
CHECK DATE:	07/01/2021									
4862		06/30/2021	210701	358297	487.52	487.52	06/30/2021	INV	PD	MISC
CHECK DATE:	07/01/2021									
					557.52					
1359 JOLIET PUBLIC LIBRARY										
7012021		07/01/2021	210715	358547	1,211.22	1,211.22	07/01/2021	INV	PD	MISC
CHECK DATE:	07/15/2021									
1361 JOLIET REGION CHAMBER OF COMMERCE										
105872		06/25/2021	210701	358298	45.00	45.00	06/25/2021	INV	PD	MISC
CHECK DATE:	07/01/2021									
JULY 2021		06/25/2021	210701	358298	3,067.00	3,067.00	06/25/2021	INV	PD	MISC

VENDOR INVOICE LIST

INVOICE	P.O.	INV DATE	WARRANT	CHECK #	INVOICE NET	PAID AMOUNT	DUE DATE	TYPE	STS	DESCR
CHECK DATE: 07/01/2021										
13874 JOLIET SLAMMERS - JOLIET COMMUNITY					3,112.00					
13-0805		07/01/2021	210715	358548	21,686.61	21,686.61	07/01/2021	INV PD	MISC	
CHECK DATE: 07/15/2021										
10764 JOLIET SUSPENSION INC										
127904		07/14/2021	210722	358728	1,563.98	1,563.98	07/14/2021	INV PD	MISC	
CHECK DATE: 07/22/2021										
128070		07/23/2021	210729	358905	1,742.91	1,742.91	07/23/2021	INV PD	MISC	
CHECK DATE: 07/29/2021										
1367 JOLIET TOWNSHIP OFFICES					3,306.89					
JUNE 2021		07/14/2021	210722	358729	15,719.76	15,719.76	07/14/2021	INV PD	MISC	
CHECK DATE: 07/22/2021										
14038 JUDE R VICKERY										
279726		07/01/2021	210715	358549	550.00	550.00	07/01/2021	INV PD	MISC	
CHECK DATE: 07/15/2021										
15800 JX PETERBILT										
22149140P		06/30/2021	210701	358299	221.98	221.98	06/30/2021	INV PD	MISC	
CHECK DATE: 07/01/2021										
17491 K-LOG INC										
21-309162-1	21000740	07/19/2021	210722	358730	926.53	926.53	07/19/2021	INV PD	FURNIT	
CHECK DATE: 07/22/2021										
16986 KANKAKEE CITY PUBLIC SAFETY CENTER										
2021 4TH QUARTER		07/23/2021	210729	358907	21,000.00	21,000.00	07/23/2021	INV PD	JOHNST	
CHECK DATE: 07/29/2021										
1407 KANKAKEE COUNTY SHERIFF										
2021 4TH QUARTER		07/23/2021	210729	358908	42,000.00	42,000.00	07/23/2021	INV PD	HALL &	
CHECK DATE: 07/29/2021										

VENDOR INVOICE LIST

INVOICE	P.O.	INV DATE	WARRANT	CHECK #	INVOICE NET	PAID AMOUNT	DUE DATE	TYPE	STS	DESCR
5161 KANKAKEE COUNTY STATES ATTORNEY'S										
2021 4TH QUARTER CHECK DATE: 07/29/2021		07/23/2021	210729	358909	17,500.00	17,500.00	07/23/2021	INV PD	ROWE	
14306 KANKAKEE TRUCK EQUIPMENT INC										
174179 CHECK DATE: 07/01/2021		06/30/2021	210701	358300	1,004.73	1,004.73	06/30/2021	INV PD	MISC	
174261 CHECK DATE: 07/22/2021		07/14/2021	210722	358731	122.80	122.80	07/14/2021	INV PD	MISC	
					1,127.53					
15355 KGG LLC										
44135-6 CHECK DATE: 07/22/2021		07/14/2021	210722	358732	1,535.50	1,535.50	07/14/2021	INV PD	06/01/	
9312 KIMBALL MIDWEST										
8951800 CHECK DATE: 07/15/2021		07/01/2021	210715	358550	393.57	393.57	07/01/2021	INV PD	MISC	
8961128 CHECK DATE: 07/01/2021		06/30/2021	210701	358301	196.40	196.40	06/30/2021	INV PD	MISC	
8963518 CHECK DATE: 07/01/2021		06/30/2021	210701	358301	119.95	119.95	06/30/2021	INV PD	MISC	
					709.92					
1441 KIN-KO ACE STORE										
821983/8 CHECK DATE: 07/15/2021	21000009	06/23/2021	210715	358551	54.11	54.11	07/01/2021	INV PD	2021 B	
821994/8 CHECK DATE: 07/01/2021		06/30/2021	210701	358302	25.15	25.15	06/30/2021	INV PD	MISC	
821997/8 CHECK DATE: 07/15/2021	21000009	06/29/2021	210715	358551	59.96	59.96	07/01/2021	INV PD	2021 B	
821998/8 CHECK DATE: 07/22/2021		07/14/2021	210722	358733	18.00	18.00	07/14/2021	INV PD	MISC	
822011/8 CHECK DATE: 07/15/2021	21000009	07/07/2021	210715	358551	5.84	5.84	07/12/2021	INV PD	2021 B	
822014/8 CHECK DATE: 07/22/2021		07/14/2021	210722	358733	8.99	8.99	07/14/2021	INV PD	MISC	

VENDOR INVOICE LIST

INVOICE	P.O.	INV DATE	WARRANT	CHECK #	INVOICE NET	PAID	AMOUNT	DUE DATE	TYPE	STS	DESCR
822022/8 CHECK DATE: 07/22/2021	21000009	07/13/2021	210722	358733	184.84	184.84	07/20/2021	INV	PD	2021	B
822024/8 CHECK DATE: 07/29/2021		07/23/2021	210729	358910	153.91	153.91	07/23/2021	INV	PD		MISC
15482 KNELL O CONNOR DANIELEWICZ					510.80						
77396-99, 79439-67 CHECK DATE: 07/29/2021		07/23/2021	210729	358911	16,290.58	16,290.58	07/23/2021	INV	PD	01/04/	
13535 KNIGHT EA INC											
26535-79 CHECK DATE: 07/29/2021	21000265	07/27/2021	210729	358912	16,000.00	16,000.00	07/27/2021	INV	PD	JMMRTC	
26686-80 CHECK DATE: 07/29/2021	21000265	07/27/2021	210729	358912	9,600.00	9,600.00	07/27/2021	INV	PD	JMMRTC	
26801-81 CHECK DATE: 07/29/2021	21000265	07/27/2021	210729	358912	20,800.00	20,800.00	07/27/2021	INV	PD	JMMRTC	
16705 KNIGHT HOPPE KURNIK AND KNIGHT					46,400.00						
17928 CHECK DATE: 07/29/2021		07/23/2021	210729	358913	23,366.18	23,366.18	07/23/2021	INV	PD	06/01/	
1450 KNIGHT SECURITY ALARMS, INC											
241210 CHECK DATE: 07/15/2021		07/01/2021	210715	358552	25.00	25.00	07/01/2021	INV	PD	MISC	
14308 KONE INC											
1158164332 CHECK DATE: 07/01/2021		06/25/2021	210701	358303	1,556.67	1,556.67	06/25/2021	INV	PD	MISC	
959912768 CHECK DATE: 07/15/2021	21000003	07/01/2021	210715	358553	1,641.50	1,641.50	07/12/2021	INV	PD	2021	E
8365 KOZLOWSKI, AARON					3,198.17						
SPRING 2021 CHECK DATE: 07/15/2021		07/01/2021	210715	358554	2,036.99	2,036.99	07/01/2021	INV	PD	MISC	

VENDOR INVOICE LIST

INVOICE	P.O.	INV DATE	WARRANT	CHECK #	INVOICE NET	PAID	AMOUNT	DUE DATE	TYPE	STS	DESCR
14152 KUJAR VISION CARE											
125804		07/14/2021	210722	358734	149.00	149.00	07/14/2021	INV	PD	MISC	
CHECK DATE:		07/22/2021									
127943		07/01/2021	210715	358555	149.00	149.00	07/01/2021	INV	PD	MISC	
CHECK DATE:		07/15/2021									
128022		07/01/2021	210715	358555	149.00	149.00	07/01/2021	INV	PD	MISC	
CHECK DATE:		07/15/2021									
				447.00							
15336 L & G LAW GROUP LLC											
18391-2		07/23/2021	210729	358914	4,560.00	4,560.00	07/23/2021	INV	PD	06/16/	
CHECK DATE:		07/29/2021									
2607 LABOR RECORD, THE											
67481		06/25/2021	210701	358304	131.10	131.10	06/25/2021	INV	PD	MISC	
CHECK DATE:		07/01/2021									
67482		06/25/2021	210701	358304	81.70	81.70	06/25/2021	INV	PD	MISC	
CHECK DATE:		07/01/2021									
67483		06/25/2021	210701	358304	120.65	120.65	06/25/2021	INV	PD	MISC	
CHECK DATE:		07/01/2021									
67545		07/23/2021	210729	358915	163.40	163.40	07/23/2021	INV	PD	MISC	
CHECK DATE:		07/29/2021									
				496.85							
15226 LABSOURCE INC											
006561065		07/01/2021	210715	358556	2,253.69	2,253.69	07/01/2021	INV	PD	MISC	
CHECK DATE:		07/15/2021									
11636 LAFARGE JOLIET INC											
714525571	21000137	05/31/2021	210701	358305	697.74	697.74	06/25/2021	INV	PD	2020	A
CHECK DATE:		07/01/2021									
714571508	21000137	06/10/2021	210729	358916	796.94	796.94	07/23/2021	INV	PD	2020	A
CHECK DATE:		07/29/2021									
714593967	21000137	06/14/2021	210701	358305	199.18	199.18	06/25/2021	INV	PD	2020	A
CHECK DATE:		07/01/2021									
714614408	21000137	06/17/2021	210701	358305	203.12	203.12	06/25/2021	INV	PD	2020	A
CHECK DATE:		07/01/2021									

VENDOR INVOICE LIST

INVOICE	P.O.	INV DATE	WARRANT	CHECK #	INVOICE NET	PAID	AMOUNT	DUE DATE	TYPE	STS	DESCR
714621885		21000137 06/17/2021	210701	358305	440.54		440.54	06/25/2021	INV	PD	2020 A
CHECK DATE:	07/01/2021										
714630203		21000137 06/21/2021	210701	358305	1,008.98		1,008.98	06/25/2021	INV	PD	2020 A
CHECK DATE:	07/01/2021										
714630204		21000137 06/21/2021	210701	358305	293.12		293.12	06/25/2021	INV	PD	2020 A
CHECK DATE:	07/01/2021										
714637167		21000137 06/21/2021	210701	358305	422.97		422.97	06/25/2021	INV	PD	2020 A
CHECK DATE:	07/01/2021										
714659165		21000137 06/24/2021	210715	358557	655.42		655.42	07/12/2021	INV	PD	2020 A
CHECK DATE:	07/15/2021										
714665089		21000137 05/24/2021	210701	358305	1,036.02		1,036.02	06/25/2021	INV	PD	2020 A
CHECK DATE:	07/01/2021										
714672933		21000137 05/13/2021	210701	358305	3,873.93		3,873.93	06/25/2021	INV	PD	2020 A
CHECK DATE:	07/01/2021										
714680854		21000137 06/28/2021	210715	358557	645.93		645.93	07/12/2021	INV	PD	2020 A
CHECK DATE:	07/15/2021										
714713801		21000137 06/30/2021	210715	358557	2,195.52		2,195.52	07/12/2021	INV	PD	2020 A
CHECK DATE:	07/15/2021										
714733601		21000137 07/08/2021	210715	358557	1,844.29		1,844.29	07/12/2021	INV	PD	2020 A
CHECK DATE:	07/15/2021										
714739426		21000137 07/08/2021	210729	358916	426.36		426.36	07/23/2021	INV	PD	2020 A
CHECK DATE:	07/29/2021										
714752952		21000137 07/12/2021	210729	358916	662.69		662.69	07/23/2021	INV	PD	2020 A
CHECK DATE:	07/29/2021										
714773267		21000137 07/15/2021	210729	358916	440.66		440.66	07/23/2021	INV	PD	2020 A
CHECK DATE:	07/29/2021										
714779772		21000137 07/15/2021	210729	358916	216.29		216.29	07/23/2021	INV	PD	2020 A
CHECK DATE:	07/29/2021										
714787629		21000137 07/19/2021	210729	358916	208.67		208.67	07/23/2021	INV	PD	2020 A
CHECK DATE:	07/29/2021										
1541 LAI & ASSOCIATES INC					16,268.37						
21-18330		21000652 05/19/2021	210701	358306	4,955.00		4,955.00	06/25/2021	INV	PD	WSTP-D
CHECK DATE:	07/01/2021										
21-18342		21000659 05/29/2021	210701	358306	3,638.00		3,638.00	06/25/2021	INV	PD	Cherry
CHECK DATE:	07/01/2021										

VENDOR INVOICE LIST

INVOICE	P.O.	INV DATE	WARRANT	CHECK #	INVOICE NET	PAID	AMOUNT	DUE DATE	TYPE	STS	DESCR
21-18431		07/01/2021	210715	358558	688.00	688.00	07/01/2021	INV	PD	MISC	
CHECK DATE:	07/15/2021										
					9,281.00						
16532 LAUTERBACH & AMEN LLP											
56365		07/01/2021	210715	358559	5,950.00	5,950.00	07/01/2021	INV	PD	MISC	
CHECK DATE:	07/15/2021										
13142 LAWSON PRODUCTS INC											
9308527539		06/30/2021	210701	358307	60.16	60.16	06/30/2021	INV	PD	MISC	
CHECK DATE:	07/01/2021										
9308536342		06/30/2021	210701	358307	1,026.18	1,026.18	06/30/2021	INV	PD	MISC	
CHECK DATE:	07/01/2021										
9308559000		06/30/2021	210701	358307	335.94	335.94	06/30/2021	INV	PD	MISC	
CHECK DATE:	07/01/2021										
9308559001		06/30/2021	210701	358307	448.77	448.77	06/30/2021	INV	PD	MISC	
CHECK DATE:	07/01/2021										
9308559002		06/30/2021	210701	358307	414.56	414.56	06/30/2021	INV	PD	MISC	
CHECK DATE:	07/01/2021										
9308579638		07/14/2021	210722	358735	683.76	683.76	07/14/2021	INV	PD	MISC	
CHECK DATE:	07/22/2021										
9308595667		07/14/2021	210722	358735	595.02	595.02	07/14/2021	INV	PD	MISC	
CHECK DATE:	07/22/2021										
9308599497		07/23/2021	210729	358917	470.03	470.03	07/23/2021	INV	PD	MISC	
CHECK DATE:	07/29/2021										
9308599498		07/23/2021	210729	358917	508.88	508.88	07/23/2021	INV	PD	MISC	
CHECK DATE:	07/29/2021										
9308602833		07/23/2021	210729	358917	463.01	463.01	07/23/2021	INV	PD	MISC	
CHECK DATE:	07/29/2021										
9308602834		07/23/2021	210729	358917	376.20	376.20	07/23/2021	INV	PD	MISC	
CHECK DATE:	07/29/2021										
					5,382.51						
1519 LAYNE CHRISTENSEN COMPANY INC											
2040221	21000135	07/01/2021	210715	358560	39,371.40	39,371.40	07/01/2021	INV	PD	well	2
CHECK DATE:	07/15/2021										
2058554	21000135	07/22/2021	210729	358918	40,810.00	40,810.00	07/23/2021	INV	PD	well	2

VENDOR INVOICE LIST

INVOICE	P.O.	INV DATE	WARRANT	CHECK #	INVOICE NET	PAID AMOUNT	DUE DATE	TYPE	STS	DESCR
CHECK DATE: 07/29/2021										
					80,181.40					
999754 LEGAL CLAIMS-MAIL BOX DAMAGE										
21 A 056		06/25/2021	210701	358308	225.40	225.40	06/25/2021	INV PD	MISC	
CHECK DATE: 07/01/2021 PAYEE: EDUARDO RUVALCABA										
21 A 095		07/14/2021	210722	358736	100.00	100.00	07/14/2021	INV PD	MISC	
CHECK DATE: 07/22/2021 PAYEE: CHARLES RITLI										
					325.40					
999581 LEGAL CLAIMS-PUBLIC UTILITIES										
21 A 092		06/25/2021	210701	358309	12,994.00	12,994.00	06/25/2021	INV PD	MISC	
CHECK DATE: 07/01/2021 PAYEE: PAMELA WUERSTLE										
999249 LEGAL CLAIMS-SETTLEMENTS										
CHRISTOPHER BAY		06/25/2021	210701	358310	26,544.00	26,544.00	06/25/2021	INV PD	MISC	
CHECK DATE: 07/01/2021 PAYEE: COUNSEL -VINCE PINELLI & CHRISTO										
1537 LEWIS PAPER PLACE INC										
550326		07/01/2021	210715	358561	1,329.00	1,329.00	07/01/2021	INV PD	MISC	
CHECK DATE: 07/15/2021										
10407 LEXIS NEXIS RISK DATA MGMT INC										
1625677-20210630		07/01/2021	210715	358562	110.13	110.13	07/01/2021	INV PD	MISC	
CHECK DATE: 07/15/2021										
1551 LINDBLAD CONST CO OF JOLIET INC										
21-00166-1	21000499	06/23/2021	210701	358311	147,604.05	147,604.05	06/25/2021	INV PD	2021 P	
CHECK DATE: 07/01/2021										
17496 LINK, PATRICK										
2021 PARAMEDIC LIC		07/14/2021	210722	358737	41.00	41.00	07/14/2021	INV PD	MISC	
CHECK DATE: 07/22/2021										
17221 LITTLE SERVICES LLC										
318660 318661		06/25/2021	210701	358312	3,436.00	3,436.00	06/25/2021	INV PD	MISC	
CHECK DATE: 07/01/2021										

VENDOR INVOICE LIST

INVOICE	P.O.	INV DATE	WARRANT	CHECK #	INVOICE NET	PAID	AMOUNT	DUE DATE	TYPE	STS	DESCR
12613 LOCKWOOD ANDREWS & NEWNAM INC											
130-10632-008-1	21000252	06/07/2021	210701	358313	14,880.00	14,880.00	06/25/2021	INV	PD	WELL	2
CHECK DATE: 07/01/2021											
130-10632-008-2	21000252	07/22/2021	210729	358919	6,200.00	6,200.00	07/27/2021	INV	PD	WELL	2
CHECK DATE: 07/29/2021											
					21,080.00						
7721 LUBASH, RUSSELL											
03/2021-05/2021		07/01/2021	210715	358563	105.00	105.00	07/01/2021	INV	PD	MISC	
CHECK DATE: 07/15/2021											
17305 M & M AUTOCRAFTS LLC											
2301		06/30/2021	210701	358314	130.25	130.25	06/30/2021	INV	PD	MISC	
CHECK DATE: 07/01/2021											
2339		07/14/2021	210722	358738	65.75	65.75	07/14/2021	INV	PD	MISC	
CHECK DATE: 07/22/2021											
					196.00						
17353 MADISON CONSTRUCTION COMPANY											
03	21000267	07/01/2021	210715	358564	1,285,433.10	1,285,433.10	07/09/2021	INV	PD	JMMRTC	
CHECK DATE: 07/15/2021											
17493 MAGNET FORENSICS USA INC											
SIN041238		07/01/2021	210715	358565	5,995.00	5,995.00	07/01/2021	INV	PD	MISC	
CHECK DATE: 07/15/2021											
1608 MARCHIO FENCE CO INC											
23563		06/25/2021	210701	358315	335.00	335.00	06/25/2021	INV	PD	MISC	
CHECK DATE: 07/01/2021											
17300 ALTA CONSTRUCTION EQUIPMENT ILLINOIS LLC											
SP4/32373		07/14/2021	210722	358739	73.91	73.91	07/14/2021	INV	PD	MISC	
CHECK DATE: 07/22/2021											
8894 MARTIN WHALEN OFFICE SOLUTIONS, INC											
IN2798523	21000050	07/01/2021	210715	358566	2,814.00	2,814.00	07/12/2021	INV	PD	MANAGE	
CHECK DATE: 07/15/2021											

VENDOR INVOICE LIST

INVOICE	P.O.	INV DATE	WARRANT	CHECK #	INVOICE NET	PAID AMOUNT	DUE DATE	TYPE	STS	DESCR
IN2808785	21000050	07/08/2021	210715	358566	4,108.09	4,108.09	07/12/2021	INV	PD	MANAGE
CHECK DATE: 07/15/2021										
					6,922.09					
16881 MARY'S POOCH PAD										
1499		07/01/2021	210715	358567	225.00	225.00	07/01/2021	INV	PD	MISC
CHECK DATE: 07/15/2021										
1679 MC MASTER-CARR SUPPLY CO										
57366197		06/25/2021	210701	358316	46.76	46.76	06/25/2021	INV	PD	MISC
CHECK DATE: 07/01/2021										
57683783		06/25/2021	210701	358316	473.53	473.53	06/25/2021	INV	PD	MISC
CHECK DATE: 07/01/2021										
58162149		06/25/2021	210701	358316	138.55	138.55	06/25/2021	INV	PD	MISC
CHECK DATE: 07/01/2021										
58177620		06/25/2021	210701	358316	291.47	291.47	06/25/2021	INV	PD	MISC
CHECK DATE: 07/01/2021										
58730519		06/25/2021	210701	358316	223.33	223.33	06/25/2021	INV	PD	MISC
CHECK DATE: 07/01/2021										
58779216		06/25/2021	210701	358316	131.14	131.14	06/25/2021	INV	PD	MISC
CHECK DATE: 07/01/2021										
58955177		06/25/2021	210701	358316	339.23	339.23	06/25/2021	INV	PD	MISC
CHECK DATE: 07/01/2021										
59160816		06/25/2021	210701	358316	35.14	35.14	06/25/2021	INV	PD	MISC
CHECK DATE: 07/01/2021										
59250575		06/25/2021	210701	358316	19.32	19.32	06/25/2021	INV	PD	MISC
CHECK DATE: 07/01/2021										
59252777		06/25/2021	210701	358316	35.03	35.03	06/25/2021	INV	PD	MISC
CHECK DATE: 07/01/2021										
59493377		06/25/2021	210701	358316	233.90	233.90	06/25/2021	INV	PD	MISC
CHECK DATE: 07/01/2021										
59645697		06/25/2021	210701	358316	126.51	126.51	06/25/2021	INV	PD	MISC
CHECK DATE: 07/01/2021										
59969474		06/25/2021	210701	358316	127.26	127.26	06/25/2021	INV	PD	MISC
CHECK DATE: 07/01/2021										
59972973		06/25/2021	210701	358316	43.28	43.28	06/25/2021	INV	PD	MISC
CHECK DATE: 07/01/2021										

VENDOR INVOICE LIST

INVOICE	P.O.	INV DATE	WARRANT	CHECK #	INVOICE NET	PAID	AMOUNT	DUE DATE	TYPE	STS	DESCR
60044783 CHECK DATE: 07/01/2021		06/25/2021	210701	358316	214.66		214.66	06/25/2021	INV	PD	MISC
60351740 CHECK DATE: 07/15/2021		07/01/2021	210715	358568	119.84		119.84	07/01/2021	INV	PD	MISC
60594677 CHECK DATE: 07/15/2021		07/01/2021	210715	358568	223.07		223.07	07/01/2021	INV	PD	MISC
60672040 CHECK DATE: 07/22/2021		07/14/2021	210722	358740	34.73		34.73	07/14/2021	INV	PD	MISC
60672653 CHECK DATE: 07/15/2021		07/01/2021	210715	358568	217.14		217.14	07/01/2021	INV	PD	MISC
60763284 CHECK DATE: 07/29/2021		07/23/2021	210729	358920	39.56		39.56	07/23/2021	INV	PD	MISC
61519205 CHECK DATE: 07/29/2021		07/23/2021	210729	358920	1,412.00		1,412.00	07/23/2021	INV	PD	MISC
61532396 CHECK DATE: 07/29/2021		07/23/2021	210729	358920	54.71		54.71	07/23/2021	INV	PD	MISC
61617693 CHECK DATE: 07/29/2021		07/23/2021	210729	358920	122.63		122.63	07/23/2021	INV	PD	MISC
61689780 CHECK DATE: 07/29/2021		07/23/2021	210729	358920	225.88		225.88	07/23/2021	INV	PD	MISC
5651 MCCANN INDUSTRIES, INC					4,928.67						
P30407 CHECK DATE: 07/01/2021		06/30/2021	210701	358317	616.24		616.24	06/30/2021	INV	PD	MISC
P30801 CHECK DATE: 07/01/2021		06/30/2021	210701	358317	1,258.75		1,258.75	06/30/2021	INV	PD	MISC
W07084 CHECK DATE: 07/22/2021		07/14/2021	210722	358741	985.50		985.50	07/14/2021	INV	PD	MISC
17068 IMAGE SYSTEMS & BUSINESS SOLUTIONS LLC					2,860.49						
338879 CHECK DATE: 07/01/2021		06/25/2021	210701	358318	1,724.00		1,724.00	06/25/2021	INV	PD	MISC
16981 MCGUIRE IGLESKI & ASSOCIATES INC											
1914-01	21000349	07/20/2021	210729	358922	14,750.00		14,750.00	07/27/2021	INV	PD	Consul

VENDOR INVOICE LIST

INVOICE	P.O.	INV DATE	WARRANT	CHECK #	INVOICE NET	PAID	AMOUNT	DUE DATE	TYPE	STS	DESCR
CHECK DATE: 07/29/2021											
10340 ME SIMPSON CO INC											
36870	21000322	05/31/2021	210701	358319	37,848.00	37,848.00	06/25/2021	INV	PD		Water
CHECK DATE: 07/01/2021											
36917	21000322	05/31/2021	210701	358319	4,130.00	4,130.00	06/25/2021	INV	PD		Water
CHECK DATE: 07/01/2021											
36941	21000322	05/31/2021	210729	358923	6,352.50	6,352.50	07/23/2021	INV	PD		Water
CHECK DATE: 07/29/2021											
37069	21000322	06/30/2021	210729	358923	20,406.00	20,406.00	07/23/2021	INV	PD		Water
CHECK DATE: 07/29/2021											
37077	21000322	06/30/2021	210729	358923	21,145.00	21,145.00	07/23/2021	INV	PD		Water
CHECK DATE: 07/29/2021											
					89,881.50						
1687 MEADE ELECTRIC CO INC											
696362	21000016	05/03/2021	210701	358320	479.92	479.92	06/25/2021	INV	PD	2021	B
CHECK DATE: 07/01/2021											
696864	21000016	06/22/2021	210701	358320	1,892.48	1,892.48	06/25/2021	INV	PD	2021	B
CHECK DATE: 07/01/2021											
697091	21000016	07/11/2021	210722	358742	517.30	517.30	07/20/2021	INV	PD	2021	B
CHECK DATE: 07/22/2021											
697121	21000016	07/19/2021	210729	358924	517.30	517.30	07/27/2021	INV	PD	2021	B
CHECK DATE: 07/29/2021											
					3,407.00						
13281 MEDWORKS-JOLIET											
267171-001		07/01/2021	210715	358569	80.00	80.00	07/01/2021	INV	PD		MISC
CHECK DATE: 07/15/2021											
267173-001		07/01/2021	210715	358569	80.00	80.00	07/01/2021	INV	PD		MISC
CHECK DATE: 07/15/2021											
267174-001		07/01/2021	210715	358569	80.00	80.00	07/01/2021	INV	PD		MISC
CHECK DATE: 07/15/2021											
267184-001		07/01/2021	210715	358569	80.00	80.00	07/01/2021	INV	PD		MISC
CHECK DATE: 07/15/2021											
					320.00						
13563 MENARDS-CRESTHILL											

VENDOR INVOICE LIST

INVOICE	P.O.	INV DATE	WARRANT	CHECK #	INVOICE NET	PAID	AMOUNT	DUE DATE	TYPE	STS	DESCR
21096		07/01/2021	210715	358570	166.81	166.81	07/01/2021	INV	PD	MISC	
CHECK DATE:	07/15/2021										
21593		06/25/2021	210701	358321	129.32	129.32	06/25/2021	INV	PD	MISC	
CHECK DATE:	07/01/2021										
21786	21000010	06/21/2021	210715	358570	457.56	457.56	07/01/2021	INV	PD	HARDWA	
CHECK DATE:	07/15/2021										
21938	21000010	06/24/2021	210715	358570	265.12	265.12	07/01/2021	INV	PD	HARDWA	
CHECK DATE:	07/15/2021										
22133		07/14/2021	210722	358743	565.48	565.48	07/14/2021	INV	PD	MISC	
CHECK DATE:	07/22/2021										
1704 MENARDS-JOLIET				1,584.29							
095421	21000010	06/14/2021	210701	358322	-66.99	-66.99	06/25/2021	CRM	PD	HARDWA	
CHECK DATE:	07/01/2021										
93068	21000215	05/17/2021	210701	358322	479.74	479.74	06/25/2021	INV	PD	WEST-M	
CHECK DATE:	07/01/2021										
93080	21000217	05/17/2021	210701	358322	8.46	8.46	06/25/2021	INV	PD	WELLS-	
CHECK DATE:	07/01/2021										
93087	21000214	05/17/2021	210701	358322	432.80	432.80	06/25/2021	INV	PD	EAST-M	
CHECK DATE:	07/01/2021										
93249	21000214	05/19/2021	210701	358322	137.11	137.11	06/25/2021	INV	PD	EAST-M	
CHECK DATE:	07/01/2021										
93414	21000216	05/21/2021	210701	358322	228.57	228.57	06/25/2021	INV	PD	AUX SA	
CHECK DATE:	07/01/2021										
93866	21000215	05/26/2021	210701	358322	96.66	96.66	06/25/2021	INV	PD	WEST-M	
CHECK DATE:	07/01/2021										
93949	21000214	05/27/2021	210701	358322	435.81	435.81	06/25/2021	INV	PD	EAST-M	
CHECK DATE:	07/01/2021										
94319	21000214	06/01/2021	210701	358322	98.46	98.46	06/25/2021	INV	PD	EAST-M	
CHECK DATE:	07/01/2021										
94398	21000217	06/02/2021	210701	358322	72.89	72.89	06/25/2021	INV	PD	WELLS-	
CHECK DATE:	07/01/2021										
94402	21000214	06/02/2021	210701	358322	119.91	119.91	06/25/2021	INV	PD	EAST-M	
CHECK DATE:	07/01/2021										
94465	21000217	06/03/2021	210701	358322	229.99	229.99	06/25/2021	INV	PD	WELLS-	
CHECK DATE:	07/01/2021										

VENDOR INVOICE LIST

INVOICE	P.O.	INV DATE	WARRANT	CHECK #	INVOICE NET	PAID	AMOUNT	DUE DATE	TYPE	STS	DESCR
94892	21000217	06/08/2021	210701	358322	466.31		466.31	06/25/2021	INV	PD	WELLS-
CHECK DATE: 07/01/2021											
95169	21000215	06/11/2021	210701	358322	183.74		183.74	06/25/2021	INV	PD	WEST-M
CHECK DATE: 07/01/2021											
95392 A		06/30/2021	210701	358322	77.17		77.17	06/30/2021	INV	PD	MISC
CHECK DATE: 07/01/2021											
95411		06/30/2021	210701	358322	21.93		21.93	06/30/2021	INV	PD	MISC
CHECK DATE: 07/01/2021											
95430	21000010	06/14/2021	210701	358322	568.97		568.97	06/25/2021	INV	PD	HARDWA
CHECK DATE: 07/01/2021											
96188		06/25/2021	210701	358322	64.33		64.33	06/25/2021	INV	PD	MISC
CHECK DATE: 07/01/2021											
96320	21000010	06/24/2021	210701	358322	294.93		294.93	06/25/2021	INV	PD	HARDWA
CHECK DATE: 07/01/2021											
96367		06/30/2021	210701	358322	299.31		299.31	06/30/2021	INV	PD	MISC
CHECK DATE: 07/01/2021											
96393		06/25/2021	210701	358322	1,606.44		1,606.44	06/25/2021	INV	PD	MISC
CHECK DATE: 07/01/2021											
96409	21000010	06/25/2021	210701	358322	9.99		9.99	06/25/2021	INV	PD	HARDWA
CHECK DATE: 07/01/2021											
96556		07/23/2021	210729	358925	14.34		14.34	07/23/2021	INV	PD	MISC
CHECK DATE: 07/29/2021											
96649		06/25/2021	210701	358322	40.41		40.41	06/25/2021	INV	PD	MISC
CHECK DATE: 07/01/2021											
97211		07/23/2021	210729	358925	125.12		125.12	07/23/2021	INV	PD	MISC
CHECK DATE: 07/29/2021											
97265	21000056	07/06/2021	210722	358744	61.27		61.27	07/16/2021	INV	PD	2021 B
CHECK DATE: 07/22/2021											
97305	21000010	07/07/2021	210722	358744	18.72		18.72	07/16/2021	INV	PD	HARDWA
CHECK DATE: 07/22/2021											
97365		07/14/2021	210722	358744	131.04		131.04	07/14/2021	INV	PD	MISC
CHECK DATE: 07/22/2021											
97368	21000056	07/08/2021	210722	358744	264.64		264.64	07/16/2021	INV	PD	2021 B
CHECK DATE: 07/22/2021											
97401		07/23/2021	210729	358925	34.06		34.06	07/23/2021	INV	PD	MISC
CHECK DATE: 07/29/2021											

VENDOR INVOICE LIST

INVOICE	P.O.	INV DATE	WARRANT	CHECK #	INVOICE NET	PAID	AMOUNT	DUE DATE	TYPE	STS	DESCR
97450		07/14/2021	210722	358744	88.40		88.40	07/14/2021	INV	PD	MISC
CHECK DATE:	07/22/2021										
97468		07/23/2021	210729	358925	141.80		141.80	07/23/2021	INV	PD	MISC
CHECK DATE:	07/29/2021										
97655	21000010	07/12/2021	210722	358744	71.19		71.19	07/16/2021	INV	PD	HARDWA
CHECK DATE:	07/22/2021										
97679		07/14/2021	210722	358744	212.92		212.92	07/14/2021	INV	PD	MISC
CHECK DATE:	07/22/2021										
97690		07/14/2021	210722	358744	44.91		44.91	07/14/2021	INV	PD	MISC
CHECK DATE:	07/22/2021										
97750	21000214	07/13/2021	210729	358925	134.79		134.79	07/23/2021	INV	PD	EAST-M
CHECK DATE:	07/29/2021										
97760		07/23/2021	210729	358925	43.57		43.57	07/23/2021	INV	PD	MISC
CHECK DATE:	07/29/2021										
97768		07/23/2021	210729	358925	173.26		173.26	07/23/2021	INV	PD	MISC
CHECK DATE:	07/29/2021										
97778		07/23/2021	210729	358925	36.71		36.71	07/23/2021	INV	PD	MISC
CHECK DATE:	07/29/2021										
97814		07/23/2021	210729	358925	192.63		192.63	07/23/2021	INV	PD	MISC
CHECK DATE:	07/29/2021										
97819		07/23/2021	210729	358925	35.03		35.03	07/23/2021	INV	PD	MISC
CHECK DATE:	07/29/2021										
97854		07/23/2021	210729	358925	209.85		209.85	07/23/2021	INV	PD	MISC
CHECK DATE:	07/29/2021										
97902	21000214	07/15/2021	210729	358925	29.99		29.99	07/23/2021	INV	PD	EAST-M
CHECK DATE:	07/29/2021										
97903	21000056	07/15/2021	210722	358744	23.07		23.07	07/20/2021	INV	PD	2021 B
CHECK DATE:	07/22/2021										
97905	21000215	07/15/2021	210729	358925	4.34		4.34	07/23/2021	INV	PD	WEST-M
CHECK DATE:	07/29/2021										
97918		07/23/2021	210729	358925	16.44		16.44	07/23/2021	INV	PD	MISC
CHECK DATE:	07/29/2021										
97921		07/23/2021	210729	358925	164.89		164.89	07/23/2021	INV	PD	MISC
CHECK DATE:	07/29/2021										
97936	21000303	07/15/2021	210729	358925	64.45		64.45	07/23/2021	INV	PD	HARDWA
CHECK DATE:	07/29/2021										
98005		07/23/2021	210729	358925	83.30		83.30	07/23/2021	INV	PD	MISC

VENDOR INVOICE LIST

INVOICE	P.O.	INV DATE	WARRANT	CHECK #	INVOICE NET	PAID	AMOUNT	DUE DATE	TYPE	STS	DESCR
CHECK DATE:	07/29/2021										
98015	21000303	07/16/2021	210729	358925	53.76	53.76	07/23/2021	INV	PD		HARDWA
CHECK DATE:	07/29/2021										
98040	21000214	07/16/2021	210729	358925	175.50	175.50	07/23/2021	INV	PD		EAST-M
CHECK DATE:	07/29/2021										
98068		07/23/2021	210729	358925	177.16	177.16	07/23/2021	INV	PD		MISC
CHECK DATE:	07/29/2021										
98077		07/23/2021	210729	358925	40.96	40.96	07/23/2021	INV	PD		MISC
CHECK DATE:	07/29/2021										
98099	21000010	07/17/2021	210722	358744	15.50	15.50	07/20/2021	INV	PD		HARDWA
CHECK DATE:	07/22/2021										
98186		07/23/2021	210729	358925	31.93	31.93	07/23/2021	INV	PD		MISC
CHECK DATE:	07/29/2021										
98220		07/23/2021	210729	358925	335.71	335.71	07/23/2021	INV	PD		MISC
CHECK DATE:	07/29/2021										
98225		07/23/2021	210729	358925	225.94	225.94	07/23/2021	INV	PD		MISC
CHECK DATE:	07/29/2021										
98291		07/23/2021	210729	358925	154.83	154.83	07/23/2021	INV	PD		MISC
CHECK DATE:	07/29/2021										
98343		07/23/2021	210729	358925	-119.99	-119.99	07/23/2021	CRM	PD		CREDIT
CHECK DATE:	07/29/2021										
98380	21000010	07/21/2021	210729	358925	101.77	101.77	07/27/2021	INV	PD		HARDWA
CHECK DATE:	07/29/2021										
98502		07/23/2021	210729	358925	85.93	85.93	07/23/2021	INV	PD		MISC
CHECK DATE:	07/29/2021										
17397 CHIRAGH METAL TRADING INC					9,606.67						
1000798		06/25/2021	210701	358323	2,282.21	2,282.21	06/25/2021	INV	PD		MISC
CHECK DATE:	07/01/2021										
1713 METROPOLITAN INDUSTRIES											
INV028098		06/25/2021	210701	358324	588.00	588.00	06/25/2021	INV	PD		MISC
CHECK DATE:	07/01/2021										
INV028099		06/25/2021	210701	358324	2,942.00	2,942.00	06/25/2021	INV	PD		MISC
CHECK DATE:	07/01/2021										
INV028435		06/25/2021	210701	358324	241.00	241.00	06/25/2021	INV	PD		MISC

VENDOR INVOICE LIST

INVOICE	P.O.	INV DATE	WARRANT	CHECK #	INVOICE NET	PAID	AMOUNT	DUE DATE	TYPE	STS	DESCR
CHECK DATE:		07/01/2021									
INV028832		06/25/2021	210701	358324	2,994.00	2,994.00	06/25/2021	INV	PD	MISC	
CHECK DATE:		07/01/2021									
INV029078		07/01/2021	210715	358572	442.86	442.86	07/01/2021	INV	PD	MISC	
CHECK DATE:		07/15/2021									
INV029243		07/01/2021	210715	358572	860.00	860.00	07/01/2021	INV	PD	MISC	
CHECK DATE:		07/15/2021									
INV029632		07/23/2021	210729	358926	2,984.00	2,984.00	07/23/2021	INV	PD	MISC	
CHECK DATE:		07/29/2021									
INV029633		07/23/2021	210729	358926	2,969.00	2,969.00	07/23/2021	INV	PD	MISC	
CHECK DATE:		07/29/2021									
INV029826		07/23/2021	210729	358926	525.00	525.00	07/23/2021	INV	PD	MISC	
CHECK DATE:		07/29/2021									
INV029827		07/23/2021	210729	358926	262.50	262.50	07/23/2021	INV	PD	MISC	
CHECK DATE:		07/29/2021									
INV029838		07/23/2021	210729	358926	2,990.00	2,990.00	07/23/2021	INV	PD	MISC	
CHECK DATE:		07/29/2021									
				17,798.36							
17154 MI-BOX MOVING & MOBILE STORAGE INC											
ILJ31503		07/14/2021	210722	358745	60.00	60.00	07/14/2021	INV	PD	MISC	
CHECK DATE:		07/22/2021									
ILJ35960		06/25/2021	210701	358325	170.00	170.00	06/25/2021	INV	PD	MISC	
CHECK DATE:		07/01/2021									
ILJ36287		07/14/2021	210722	358745	170.00	170.00	07/14/2021	INV	PD	MISC	
CHECK DATE:		07/22/2021									
J751-16		07/14/2021	210722	358745	170.00	170.00	07/14/2021	INV	PD	MISC	
CHECK DATE:		07/22/2021									
				570.00							
1736 MIDDLETON OVERHEAD DOORS INC											
WO-1872		06/25/2021	210701	358326	816.00	816.00	06/25/2021	INV	PD	MISC	
CHECK DATE:		07/01/2021									
WO-2011		07/01/2021	210715	358573	2,456.80	2,456.80	07/01/2021	INV	PD	MISC	
CHECK DATE:		07/15/2021									
				3,272.80							
13081 MIDWEST LUBE INC											

VENDOR INVOICE LIST

INVOICE	P.O.	INV DATE	WARRANT	CHECK #	INVOICE NET	PAID	AMOUNT	DUE DATE	TYPE	STS	DESCR
030244		07/14/2021	210722	358746	336.02		336.02	07/14/2021	INV	PD	MISC
CHECK DATE: 07/22/2021											
16683 MIDWEST MECHANICAL											
112120628		07/01/2021	210715	358574	1,755.54		1,755.54	07/01/2021	INV	PD	MISC
CHECK DATE: 07/15/2021											
14244 MIDWEST SEPTIC AND DRAIN INC											
9050		07/01/2021	210715	358575	170.00		170.00	07/01/2021	INV	PD	MISC
CHECK DATE: 07/15/2021											
9055		07/01/2021	210715	358575	170.00		170.00	07/01/2021	INV	PD	MISC
CHECK DATE: 07/15/2021											
9213		06/25/2021	210701	358327	170.00		170.00	06/25/2021	INV	PD	MISC
CHECK DATE: 07/01/2021											
9276		07/14/2021	210722	358747	170.00		170.00	07/14/2021	INV	PD	MISC
CHECK DATE: 07/22/2021											
					680.00						
7435 MIDWEST SUPPLY CO											
324848		07/01/2021	210715	358576	247.46		247.46	07/01/2021	INV	PD	MISC
CHECK DATE: 07/15/2021											
16235 MINARICH GRAPHICS / ALLEGRA JOLIET											
117444		06/25/2021	210701	358328	662.53		662.53	06/25/2021	INV	PD	MISC
CHECK DATE: 07/01/2021											
117729		06/25/2021	210701	358328	66.34		66.34	06/25/2021	INV	PD	MISC
CHECK DATE: 07/01/2021											
117842		06/25/2021	210701	358328	36.77		36.77	06/25/2021	INV	PD	MISC
CHECK DATE: 07/01/2021											
117993		07/01/2021	210715	358577	66.52		66.52	07/01/2021	INV	PD	MISC
CHECK DATE: 07/15/2021											
					832.16						
10034 MINER ELECTRONICS CORP											
327680		06/25/2021	210701	358329	600.00		600.00	06/25/2021	INV	PD	MISC
CHECK DATE: 07/01/2021											
328341		07/01/2021	210715	358578	600.00		600.00	07/01/2021	INV	PD	MISC

VENDOR INVOICE LIST

INVOICE	P.O.	INV DATE	WARRANT	CHECK #	INVOICE NET	PAID AMOUNT	DUE DATE	TYPE	STS	DESCR
CHECK DATE: 07/15/2021										
328342		07/01/2021	210715	358578	97.50	97.50	07/01/2021	INV PD		MISC
CHECK DATE: 07/15/2021										
1775 MOORE GLASS INC					1,297.50					
I210608		06/30/2021	210701	358330	373.00	373.00	06/30/2021	INV PD		MISC
CHECK DATE: 07/01/2021										
8008 MOTION INDUSTRIES INC										
IL03-703187		06/25/2021	210701	358331	32.38	32.38	06/25/2021	INV PD		MISC
CHECK DATE: 07/01/2021										
15918 BAYS INVESTMENT CORP										
041410		07/14/2021	210722	358748	95.00	95.00	07/14/2021	INV PD		MISC
CHECK DATE: 07/22/2021										
JUNE 2021		07/23/2021	210729	358928	104.00	104.00	07/23/2021	INV PD		MISC
CHECK DATE: 07/29/2021										
1793 MOTOROLA SOLUTIONS - STARCOM					199.00					
5836120210601	21000306	07/01/2021	210715	358579	18,258.00	18,258.00	07/12/2021	INV PD		RENTAL
CHECK DATE: 07/15/2021										
1805 MUNICIPAL CODE CORP										
00361191		07/23/2021	210729	358929	2,774.79	2,774.79	07/23/2021	INV PD		MISC
CHECK DATE: 07/29/2021										
11463 MUNICIPAL EMERGENCY SERVICES INC										
IN1588627		06/25/2021	210701	358332	56.10	56.10	06/25/2021	INV PD		MISC
CHECK DATE: 07/01/2021										
IN1589443		06/25/2021	210701	358332	2,430.00	2,430.00	06/25/2021	INV PD		MISC
CHECK DATE: 07/01/2021										
12821 MURRAY, TIMOTHY					2,486.10					
2021 PREVENTATIVE CA		06/25/2021	210701	358333	200.00	200.00	06/25/2021	INV PD		2021 P
CHECK DATE: 07/01/2021										

VENDOR INVOICE LIST

INVOICE	P.O.	INV DATE	WARRANT	CHECK #	INVOICE NET	PAID AMOUNT	DUE DATE	TYPE	STS	DESCR
12750 NAHORSKI, JAN										
07/26/2021		07/23/2021	210729	358930	45.97	45.97	07/23/2021	INV	PD	MISC
CHECK DATE:	07/29/2021									
09/2020-05/2021		07/14/2021	210722	358749	315.00	315.00	07/14/2021	INV	PD	MISC
CHECK DATE:	07/22/2021									
					360.97					
16242 NALCO WATER PRETREATMENT SOLUTIONS LLC										
2540782		06/25/2021	210701	358334	1,796.48	1,796.48	06/25/2021	INV	PD	MISC
CHECK DATE:	07/01/2021									
1336 NAPA GENUINE PARTS										
0740-708496		06/30/2021	210701	358335	383.61	383.61	06/30/2021	INV	PD	MISC
CHECK DATE:	07/01/2021									
0740-708498		06/30/2021	210701	358335	27.00	27.00	06/30/2021	INV	PD	MISC
CHECK DATE:	07/01/2021									
0740-708636		06/30/2021	210701	358335	13.26	13.26	06/30/2021	INV	PD	MISC
CHECK DATE:	07/01/2021									
0740-709110		06/30/2021	210701	358335	64.08	64.08	06/30/2021	INV	PD	MISC
CHECK DATE:	07/01/2021									
0740-709132		06/30/2021	210701	358335	409.33	409.33	06/30/2021	INV	PD	MISC
CHECK DATE:	07/01/2021									
0740-709175		06/30/2021	210701	358335	43.62	43.62	06/30/2021	INV	PD	MISC
CHECK DATE:	07/01/2021									
0740-709297		06/30/2021	210701	358335	219.65	219.65	06/30/2021	INV	PD	MISC
CHECK DATE:	07/01/2021									
0740-709303		06/30/2021	210701	358335	155.57	155.57	06/30/2021	INV	PD	MISC
CHECK DATE:	07/01/2021									
0740-709387		06/30/2021	210701	358335	235.16	235.16	06/30/2021	INV	PD	MISC
CHECK DATE:	07/01/2021									
0740-709422		06/30/2021	210701	358335	60.21	60.21	06/30/2021	INV	PD	MISC
CHECK DATE:	07/01/2021									
0740-709480		06/30/2021	210701	358335	18.80	18.80	06/30/2021	INV	PD	MISC
CHECK DATE:	07/01/2021									
0740-709505		06/30/2021	210701	358335	11.83	11.83	06/30/2021	INV	PD	MISC
CHECK DATE:	07/01/2021									

VENDOR INVOICE LIST

INVOICE	P.O.	INV DATE	WARRANT	CHECK #	INVOICE NET	PAID	AMOUNT	DUE DATE	TYPE	STS	DESCR
0740-709506 CHECK DATE: 07/01/2021		06/30/2021	210701	358335	11.83	11.83	06/30/2021	INV	PD	MISC	
0740-709548 CHECK DATE: 07/22/2021		07/14/2021	210722	358750	326.69	326.69	07/14/2021	INV	PD	MISC	
0740-709584 CHECK DATE: 07/01/2021		06/30/2021	210701	358335	5.57	5.57	06/30/2021	INV	PD	MISC	
0740-709732 CHECK DATE: 07/01/2021		06/30/2021	210701	358335	102.30	102.30	06/30/2021	INV	PD	MISC	
0740-709789 CHECK DATE: 07/22/2021		07/14/2021	210722	358750	292.59	292.59	07/14/2021	INV	PD	MISC	
0740-709894 CHECK DATE: 07/01/2021		06/30/2021	210701	358335	51.96	51.96	06/30/2021	INV	PD	MISC	
0740-710076 CHECK DATE: 07/22/2021		07/14/2021	210722	358750	390.72	390.72	07/14/2021	INV	PD	MISC	
0740-710100 CHECK DATE: 07/22/2021		07/14/2021	210722	358750	75.18	75.18	07/14/2021	INV	PD	MISC	
0740-710660 CHECK DATE: 07/22/2021		07/14/2021	210722	358750	19.22	19.22	07/14/2021	INV	PD	MISC	
0740-710796 CHECK DATE: 07/22/2021		07/14/2021	210722	358750	43.74	43.74	07/14/2021	INV	PD	MISC	
0740-711094 CHECK DATE: 07/22/2021		07/14/2021	210722	358750	-376.73	-376.73	07/14/2021	CRM	PD	CREDIT	
0740-711274 CHECK DATE: 07/22/2021		07/14/2021	210722	358750	67.32	67.32	07/14/2021	INV	PD	MISC	
0740-711342 CHECK DATE: 07/22/2021		07/14/2021	210722	358750	249.94	249.94	07/14/2021	INV	PD	MISC	
0740-711406 CHECK DATE: 07/22/2021		07/14/2021	210722	358750	57.55	57.55	07/14/2021	INV	PD	MISC	
0740-711695 CHECK DATE: 07/22/2021		07/14/2021	210722	358750	175.32	175.32	07/14/2021	INV	PD	MISC	
0740-711804 CHECK DATE: 07/22/2021		07/14/2021	210722	358750	423.40	423.40	07/14/2021	INV	PD	MISC	
0740-711836 CHECK DATE: 07/22/2021		07/14/2021	210722	358750	-7.29	-7.29	07/14/2021	CRM	PD	CREDIT	
0740-711910 CHECK DATE: 07/29/2021		07/23/2021	210729	358931	37.47	37.47	07/23/2021	INV	PD	MISC	

VENDOR INVOICE LIST

INVOICE	P.O.	INV DATE	WARRANT	CHECK #	INVOICE NET	PAID	AMOUNT	DUE DATE	TYPE	STS	DESCR
0740-711997		07/14/2021	210722	358750	749.82		749.82	07/14/2021	INV	PD	MISC
CHECK DATE:	07/22/2021										
0740-712006		07/14/2021	210722	358750	-65.00		-65.00	07/14/2021	CRM	PD	CREDIT
CHECK DATE:	07/22/2021										
0740-712008		07/14/2021	210722	358750	25.50		25.50	07/14/2021	INV	PD	MISC
CHECK DATE:	07/22/2021										
0740-712518		07/23/2021	210729	358931	126.20		126.20	07/23/2021	INV	PD	MISC
CHECK DATE:	07/29/2021										
0740-713009		07/23/2021	210729	358931	145.60		145.60	07/23/2021	INV	PD	MISC
CHECK DATE:	07/29/2021										
0740-713057		07/23/2021	210729	358931	40.98		40.98	07/23/2021	INV	PD	MISC
CHECK DATE:	07/29/2021										
0740-713101		07/23/2021	210729	358931	132.14		132.14	07/23/2021	INV	PD	MISC
CHECK DATE:	07/29/2021										
0740-713678		07/23/2021	210729	358931	18.84		18.84	07/23/2021	INV	PD	MISC
CHECK DATE:	07/29/2021										
0740-713783		07/23/2021	210729	358931	130.06		130.06	07/23/2021	INV	PD	MISC
CHECK DATE:	07/29/2021										
1858 NATIONAL POWER RODDING CORP					4,893.04						
52408	21000610	07/15/2021	210722	358751	44,814.69		44,814.69	07/20/2021	INV	PD	2021 S
CHECK DATE:	07/22/2021										
15407 NATIONAL WASH AUTHORITY LLC											
5620	21000628	06/02/2021	210701	358336	34,000.00		34,000.00	06/25/2021	INV	PD	WELLS-
CHECK DATE:	07/01/2021										
17331 NATURAL RESOURCE MANAGEMENT INC											
21-26		06/25/2021	210701	358337	1,325.00		1,325.00	06/25/2021	INV	PD	MISC
CHECK DATE:	07/01/2021										
16664 NCA PROPERTY GROUP LLC											
1215		07/01/2021	210715	358580	2,100.00		2,100.00	07/01/2021	INV	PD	MISC
CHECK DATE:	07/15/2021										
1218		07/01/2021	210715	358580	1,319.00		1,319.00	07/01/2021	INV	PD	MISC
CHECK DATE:	07/15/2021										

VENDOR INVOICE LIST

INVOICE	P.O.	INV DATE	WARRANT	CHECK #	INVOICE NET	PAID	AMOUNT	DUE DATE	TYPE	STS	DESCR
13607 NET TRANSCRIPTS INC					3,419.00						
NT4600		07/14/2021	210722	358752	27.90	27.90	07/14/2021	INV	PD		MISC
CHECK DATE: 07/22/2021											
1896 NORTHERN ILL GAS CO DIV											
07-06-27-6265		07/01/2021	210715	358581	137.91	137.91	07/01/2021	INV	PD	1 E	CA
CHECK DATE: 07/15/2021											
07-98-40-2000		07/01/2021	210715	358581	40.74	40.74	07/01/2021	INV	PD	3322	M
CHECK DATE: 07/15/2021											
09-97-97-1493		07/01/2021	210715	358581	43.20	43.20	07/01/2021	INV	PD	199	MI
CHECK DATE: 07/15/2021											
13-59-97-1989		06/25/2021	210701	358338	172.85	172.85	06/25/2021	INV	PD	450	LA
CHECK DATE: 07/01/2021											
15-21-61-2000		07/01/2021	210715	358581	1,697.71	1,697.71	07/01/2021	INV	PD	1021	M
CHECK DATE: 07/15/2021											
20-02-26-6413		07/01/2021	210715	358581	131.48	131.48	07/01/2021	INV	PD	2750	M
CHECK DATE: 07/15/2021											
22-85-69-4782		07/23/2021	210729	358932	170.97	170.97	07/23/2021	INV	PD	2001	A
CHECK DATE: 07/29/2021											
23-60-59-3598		06/25/2021	210701	358338	43.06	43.06	06/25/2021	INV	PD	2400	M
CHECK DATE: 07/01/2021											
24-17-48-7803		07/01/2021	210715	358581	129.11	129.11	07/01/2021	INV	PD	401	WO
CHECK DATE: 07/15/2021											
27-23-80-1616		07/01/2021	210715	358581	40.86	40.86	07/01/2021	INV	PD	2704	L
CHECK DATE: 07/15/2021											
33-51-04-1786		07/01/2021	210715	358581	160.56	160.56	07/01/2021	INV	PD	1021	W
CHECK DATE: 07/15/2021											
37-09-62-6669		07/01/2021	210715	358581	47.42	47.42	07/01/2021	INV	PD	1021	W
CHECK DATE: 07/15/2021											
42-02-45-0461		07/01/2021	210715	358581	40.77	40.77	07/01/2021	INV	PD	2500	M
CHECK DATE: 07/15/2021											
53-24-22-2000		07/01/2021	210715	358581	137.17	137.17	07/01/2021	INV	PD	19	W C
CHECK DATE: 07/15/2021											
53-49-21-2000		07/21/2021	210722	358753	41.23	41.23	07/21/2021	INV	PD	WS	YOU
CHECK DATE: 07/22/2021											

VENDOR INVOICE LIST

INVOICE	P.O.	INV DATE	WARRANT	CHECK #	INVOICE NET	PAID	AMOUNT	DUE DATE	TYPE	STS	DESCR
57-37-11-2000 CHECK DATE:	07/22/2021	07/14/2021	210722	358753	133.66		133.66	07/14/2021	INV	PD	105 TW
65-37-82-2000 CHECK DATE:	07/15/2021	07/01/2021	210715	358581	130.47		130.47	07/01/2021	INV	PD	815 CA
66-81-19-2906 CHECK DATE:	07/22/2021	07/21/2021	210722	358753	196.70		196.70	07/21/2021	INV	PD	8301 J
68-65-48-4019 CHECK DATE:	07/01/2021	06/25/2021	210701	358338	171.85		171.85	06/25/2021	INV	PD	401 MA
75-37-82-5210 CHECK DATE:	07/22/2021	07/14/2021	210722	358753	43.45		43.45	07/14/2021	INV	PD	2122 M
80-26-09-9090 CHECK DATE:	07/15/2021	07/01/2021	210715	358581	40.93		40.93	07/01/2021	INV	PD	106 FA
88-93-65-5062 CHECK DATE:	07/15/2021	07/01/2021	210715	358581	127.53		127.53	07/01/2021	INV	PD	NS CAM
90-91-56-2248 CHECK DATE:	07/01/2021	06/30/2021	210701	358338	40.67		40.67	06/30/2021	INV	PD	10 S C
99-12-22-6609 CHECK DATE:	07/22/2021	07/21/2021	210722	358753	46.77		46.77	07/21/2021	INV	PD	3500 C
1898 NORTHERN ILLINOIS STEEL SUPPLY CO					3,967.07						
234568 CHECK DATE:	07/01/2021	06/25/2021	210701	358339	1,108.70		1,108.70	06/25/2021	INV	PD	MISC
235361 CHECK DATE:	07/01/2021	06/30/2021	210701	358339	1,243.95		1,243.95	06/30/2021	INV	PD	MISC
235555 CHECK DATE:	07/15/2021	07/01/2021	210715	358582	611.50		611.50	07/01/2021	INV	PD	MISC
235742 CHECK DATE:	07/15/2021	07/01/2021	210715	358582	592.70		592.70	07/01/2021	INV	PD	MISC
235768 CHECK DATE:	07/15/2021	07/01/2021	210715	358582	424.60		424.60	07/01/2021	INV	PD	MISC
9703 NORTHERN TOOL & EQUIPMENT CO					3,981.45						
48238775 CHECK DATE:	07/29/2021	07/23/2021	210729	358933	318.00		318.00	07/23/2021	INV	PD	MISC
1901 NORTHWESTERN UNIVERSITY											

VENDOR INVOICE LIST

INVOICE	P.O.	INV DATE	WARRANT	CHECK #	INVOICE NET	PAID AMOUNT	DUE DATE	TYPE	STS	DESCR
18147 18135 18148 CHECK DATE: 07/15/2021		07/01/2021	210715	358583	12,600.00	12,600.00	07/01/2021	INV	PD	MATLOC
1902 NORWALK TANK CO										
176846 CHECK DATE: 07/29/2021		07/23/2021	210729	358934	261.44	261.44	07/23/2021	INV	PD	MISC
1918 OESTREICH SERV CO, INC										
232341 CHECK DATE: 07/29/2021		07/23/2021	210729	358935	11.70	11.70	07/23/2021	INV	PD	MISC
233046 CHECK DATE: 07/15/2021	21000011 04/27/2021		210715	358584	240.95	240.95	07/12/2021	INV	PD	BUILD
233106 CHECK DATE: 07/22/2021	07/14/2021		210722	358754	11.70	11.70	07/14/2021	INV	PD	MISC
233311 CHECK DATE: 07/15/2021	21000011 05/12/2021		210715	358584	50.51	50.51	07/12/2021	INV	PD	BUILD
233366 CHECK DATE: 07/15/2021	21000011 05/12/2021		210715	358584	125.00	125.00	07/12/2021	INV	PD	BUILD
233386 CHECK DATE: 07/15/2021	21000011 05/21/2021		210715	358584	137.50	137.50	07/12/2021	INV	PD	BUILD
233411 CHECK DATE: 07/15/2021	21000011 06/02/2021		210715	358584	175.00	175.00	07/12/2021	INV	PD	BUILD
233431 CHECK DATE: 07/15/2021	21000011 05/18/2021		210715	358584	9.00	9.00	07/12/2021	INV	PD	BUILD
233483 CHECK DATE: 07/15/2021	21000011 06/10/2021		210715	358584	289.50	289.50	07/12/2021	INV	PD	BUILD
233546 CHECK DATE: 07/01/2021	06/25/2021		210701	358340	18.40	18.40	06/25/2021	INV	PD	MISC
233731 CHECK DATE: 07/15/2021	07/01/2021		210715	358584	414.20	414.20	07/01/2021	INV	PD	MISC
233761 CHECK DATE: 07/22/2021	07/14/2021		210722	358754	5.85	5.85	07/14/2021	INV	PD	MISC
233796 CHECK DATE: 07/29/2021	07/23/2021		210729	358935	5.85	5.85	07/23/2021	INV	PD	MISC
233811 CHECK DATE: 07/22/2021	21000011 07/12/2021		210722	358754	10.60	10.60	07/16/2021	INV	PD	BUILD

VENDOR INVOICE LIST

INVOICE	P.O.	INV DATE	WARRANT	CHECK #	INVOICE NET	PAID	AMOUNT	DUE DATE	TYPE	STS	DESCR
233826	21000011	07/21/2021	210729	358935	554.00		554.00	07/27/2021	INV	PD	BUILD
CHECK DATE: 07/29/2021											
233934		07/14/2021	210722	358754	30.00		30.00	07/14/2021	INV	PD	MISC
CHECK DATE: 07/22/2021											
12157 OFFICE DEPOT					2,089.76						
167575890001		07/01/2021	210715	358585	46.09		46.09	07/01/2021	INV	PD	MISC
CHECK DATE: 07/15/2021											
169949930001		07/01/2021	210715	358585	10.60		10.60	07/01/2021	INV	PD	MISC
CHECK DATE: 07/15/2021											
173056084001		07/01/2021	210715	358585	31.96		31.96	07/01/2021	INV	PD	MISC
CHECK DATE: 07/15/2021											
174945908001		07/01/2021	210715	358585	49.17		49.17	07/01/2021	INV	PD	MISC
CHECK DATE: 07/15/2021											
175312518001		06/25/2021	210701	358341	264.98		264.98	06/25/2021	INV	PD	MISC
CHECK DATE: 07/01/2021											
175351628001		06/25/2021	210701	358341	1,059.99		1,059.99	06/25/2021	INV	PD	MISC
CHECK DATE: 07/01/2021											
176346688001		06/25/2021	210701	358341	74.75		74.75	06/25/2021	INV	PD	MISC
CHECK DATE: 07/01/2021											
176600870001		06/25/2021	210701	358341	7.65		7.65	06/25/2021	INV	PD	MISC
CHECK DATE: 07/01/2021											
177597144001		07/14/2021	210722	358755	77.18		77.18	07/14/2021	INV	PD	MISC
CHECK DATE: 07/22/2021											
177761223001		06/25/2021	210701	358341	49.91		49.91	06/25/2021	INV	PD	MISC
CHECK DATE: 07/01/2021											
178238066001		06/25/2021	210701	358341	239.99		239.99	06/25/2021	INV	PD	MISC
CHECK DATE: 07/01/2021											
178304711001		07/14/2021	210722	358755	2,697.49		2,697.49	07/14/2021	INV	PD	MISC
CHECK DATE: 07/22/2021											
178305610001		06/25/2021	210701	358341	249.99		249.99	06/25/2021	INV	PD	MISC
CHECK DATE: 07/01/2021											
178545977001		06/25/2021	210701	358341	130.11		130.11	06/25/2021	INV	PD	MISC
CHECK DATE: 07/01/2021											
178547423001		06/25/2021	210701	358341	338.58		338.58	06/25/2021	INV	PD	MISC
CHECK DATE: 07/01/2021											

VENDOR INVOICE LIST

INVOICE	P.O.	INV DATE	WARRANT	CHECK #	INVOICE NET	PAID	AMOUNT	DUE DATE	TYPE	STS	DESCR
178674327001 CHECK DATE: 07/15/2021		07/01/2021	210715	358585	9.95		9.95	07/01/2021	INV	PD	MISC
178723815001 CHECK DATE: 07/01/2021		06/25/2021	210701	358341	65.21		65.21	06/25/2021	INV	PD	MISC
179895795001 CHECK DATE: 07/15/2021		07/01/2021	210715	358585	29.36		29.36	07/01/2021	INV	PD	MISC
179912503001 CHECK DATE: 07/29/2021		07/23/2021	210729	358936	7.08		7.08	07/23/2021	INV	PD	MISC
179977063001 CHECK DATE: 07/15/2021		07/01/2021	210715	358585	8.99		8.99	07/01/2021	INV	PD	MISC
179978251001 CHECK DATE: 07/15/2021		07/01/2021	210715	358585	45.91		45.91	07/01/2021	INV	PD	MISC
180206811001 CHECK DATE: 07/15/2021		07/01/2021	210715	358585	19.44		19.44	07/01/2021	INV	PD	MISC
180208353001 CHECK DATE: 07/22/2021		07/14/2021	210722	358755	137.99		137.99	07/14/2021	INV	PD	MISC
180589115001 CHECK DATE: 07/15/2021		07/01/2021	210715	358585	284.98		284.98	07/01/2021	INV	PD	MISC
180598561001 CHECK DATE: 07/15/2021		07/01/2021	210715	358585	23.07		23.07	07/01/2021	INV	PD	MISC
180905430001 CHECK DATE: 07/15/2021		07/01/2021	210715	358585	14.70		14.70	07/01/2021	INV	PD	MISC
181040505001 CHECK DATE: 07/15/2021		07/01/2021	210715	358585	71.08		71.08	07/01/2021	INV	PD	MISC
181077632001 CHECK DATE: 07/15/2021		07/01/2021	210715	358585	239.99		239.99	07/01/2021	INV	PD	MISC
181115897001 CHECK DATE: 07/15/2021		07/01/2021	210715	358585	21.32		21.32	07/01/2021	INV	PD	MISC
181138896001 CHECK DATE: 07/15/2021		07/01/2021	210715	358585	239.99		239.99	07/01/2021	INV	PD	MISC
181203777001 CHECK DATE: 07/15/2021		07/01/2021	210715	358585	45.90		45.90	07/01/2021	INV	PD	MISC
181204376001 CHECK DATE: 07/15/2021		07/01/2021	210715	358585	169.90		169.90	07/01/2021	INV	PD	MISC
181598381001 CHECK DATE: 07/15/2021		07/01/2021	210715	358585	357.70		357.70	07/01/2021	INV	PD	MISC
181776127001		07/01/2021	210715	358585	7.40		7.40	07/01/2021	INV	PD	MISC

VENDOR INVOICE LIST

INVOICE	P.O.	INV DATE	WARRANT	CHECK #	INVOICE NET	PAID	AMOUNT	DUE DATE	TYPE	STS	DESCR
CHECK DATE:	07/15/2021										
182177372001		07/14/2021	210722	358755	12.33	12.33	07/14/2021	INV	PD	MISC	
CHECK DATE:	07/22/2021										
182274137001		07/01/2021	210715	358585	20.42	20.42	07/01/2021	INV	PD	MISC	
CHECK DATE:	07/15/2021										
182885205001		07/23/2021	210729	358936	609.99	609.99	07/23/2021	INV	PD	MISC	
CHECK DATE:	07/29/2021										
182937481001		07/14/2021	210722	358755	19.44	19.44	07/14/2021	INV	PD	MISC	
CHECK DATE:	07/22/2021										
182939011001		07/14/2021	210722	358755	14.69	14.69	07/14/2021	INV	PD	MISC	
CHECK DATE:	07/22/2021										
182939012001		07/14/2021	210722	358755	9.49	9.49	07/14/2021	INV	PD	MISC	
CHECK DATE:	07/22/2021										
182939015001		07/14/2021	210722	358755	10.95	10.95	07/14/2021	INV	PD	MISC	
CHECK DATE:	07/22/2021										
182939016001		07/14/2021	210722	358755	2.38	2.38	07/14/2021	INV	PD	MISC	
CHECK DATE:	07/22/2021										
183216563001		07/14/2021	210722	358755	64.69	64.69	07/14/2021	INV	PD	MISC	
CHECK DATE:	07/22/2021										
183801715001		07/14/2021	210722	358755	197.37	197.37	07/14/2021	INV	PD	MISC	
CHECK DATE:	07/22/2021										
183941067001		07/23/2021	210729	358936	76.38	76.38	07/23/2021	INV	PD	MISC	
CHECK DATE:	07/29/2021										
					8,166.53						
13189 OMEGA PLUMBING INC											
18121	21000650	07/01/2021	210722	358756	6,525.00	6,525.00	07/16/2021	INV	PD	Overhe	
CHECK DATE:	07/22/2021										
18292		06/25/2021	210701	358342	1,320.00	1,320.00	06/25/2021	INV	PD	MISC	
CHECK DATE:	07/01/2021										
18352		06/25/2021	210701	358342	420.00	420.00	06/25/2021	INV	PD	MISC	
CHECK DATE:	07/01/2021										
18398		07/01/2021	210715	358586	1,352.00	1,352.00	07/01/2021	INV	PD	MISC	
CHECK DATE:	07/15/2021										
					9,617.00						
15687 OREILLY AUTO PARTS											

VENDOR INVOICE LIST

INVOICE	P.O.	INV DATE	WARRANT	CHECK #	INVOICE NET	PAID	AMOUNT	DUE DATE	TYPE	STS	DESCR
3408-146320		04/09/2021	210729	358937	-86.93		-86.93	04/09/2021	CRM	PD	CREDIT
CHECK DATE:	07/29/2021										
3408-210499		05/05/2021	210729	358937	-52.00		-52.00	05/05/2021	CRM	PD	CREDIT
CHECK DATE:	07/29/2021										
3408-224065		06/30/2021	210701	358343	9.97		9.97	06/30/2021	INV	PD	MISC
CHECK DATE:	07/01/2021										
3408-225778		06/30/2021	210701	358343	34.30		34.30	06/30/2021	INV	PD	MISC
CHECK DATE:	07/01/2021										
3408-230484		07/23/2021	210729	358937	149.92		149.92	07/23/2021	INV	PD	MISC
CHECK DATE:	07/29/2021										
					55.26						
17294 OTTOSEN DINOLFO HASENBALG & CASTALDO, LTD.											
136839		07/01/2021	210715	358587	2,115.00		2,115.00	07/01/2021	INV	PD	MISC
CHECK DATE:	07/15/2021										
1943 OXBO MUFFLER AND BRAKES											
5398		06/30/2021	210701	358344	600.00		600.00	06/30/2021	INV	PD	MISC
CHECK DATE:	07/01/2021										
5409		07/14/2021	210722	358757	140.00		140.00	07/14/2021	INV	PD	MISC
CHECK DATE:	07/22/2021										
5426		07/23/2021	210729	358938	440.00		440.00	07/23/2021	INV	PD	MISC
CHECK DATE:	07/29/2021										
5430		07/23/2021	210729	358938	2,060.00		2,060.00	07/23/2021	INV	PD	MISC
CHECK DATE:	07/29/2021										
					3,240.00						
1950 PACE											
590543		07/23/2021	210729	358939	5,139.72		5,139.72	07/23/2021	INV	PD	MISC
CHECK DATE:	07/29/2021										
590544		07/23/2021	210729	358939	1,188.00		1,188.00	07/23/2021	INV	PD	MISC
CHECK DATE:	07/29/2021										
591688		07/23/2021	210729	358939	5,576.59		5,576.59	07/23/2021	INV	PD	MISC
CHECK DATE:	07/29/2021										
591689		07/23/2021	210729	358939	1,306.00		1,306.00	07/23/2021	INV	PD	MISC
CHECK DATE:	07/29/2021										
592888		07/01/2021	210715	358588	2,100.26		2,100.26	07/01/2021	INV	PD	MISC
CHECK DATE:	07/15/2021										

VENDOR INVOICE LIST

INVOICE	P.O.	INV DATE	WARRANT	CHECK #	INVOICE NET	PAID	AMOUNT	DUE DATE	TYPE	STS	DESCR
592979		07/23/2021	210729	358939	5,911.73	5,911.73	07/23/2021	INV	PD		MISC
CHECK DATE:	07/29/2021										
592980		07/23/2021	210729	358939	1,450.00	1,450.00	07/23/2021	INV	PD		MISC
CHECK DATE:	07/29/2021										
15974 PACE ANALYTICAL SERVICES, LLC					22,672.30						
2130296746	21000073	06/07/2021	210701	358345	360.00	360.00	06/25/2021	INV	PD		LAB-ra
CHECK DATE:	07/01/2021										
2130296747	21000073	06/07/2021	210701	358345	600.00	600.00	06/25/2021	INV	PD		LAB-ra
CHECK DATE:	07/01/2021										
2130296748	21000073	06/07/2021	210701	358345	120.00	120.00	06/25/2021	INV	PD		LAB-ra
CHECK DATE:	07/01/2021										
2140101762	21000072	06/10/2021	210701	358345	21.00	21.00	06/25/2021	INV	PD		LAB-NP
CHECK DATE:	07/01/2021										
2140101786	21000072	06/10/2021	210701	358345	273.00	273.00	06/25/2021	INV	PD		LAB-NP
CHECK DATE:	07/01/2021										
2140103357	21000072	07/15/2021	210729	358940	21.00	21.00	07/27/2021	INV	PD		LAB-NP
CHECK DATE:	07/29/2021										
2140103505	21000072	07/19/2021	210729	358940	273.00	273.00	07/27/2021	INV	PD		LAB-NP
CHECK DATE:	07/29/2021										
16116 PACE PAYMENTS INC					1,668.00						
JUNE 2021		07/02/2021		3003	1,300.93	1,300.93	07/02/2021	DIR	PD		JUNE 2
CHECK DATE:	07/02/2021										
PSIC-19401		07/21/2021		3013	14,497.91	14,497.91	07/21/2021	DIR	PD		JUNE 2
CHECK DATE:	07/21/2021										
14258 PAETKAE ROBERT					15,798.84						
04/2021-06/2021		06/25/2021	210701	358346	105.00	105.00	06/25/2021	INV	PD		MISC
CHECK DATE:	07/01/2021										
13258 PART D ADVISORS INC											
10333		07/14/2021	210722	358758	7,951.30	7,951.30	07/14/2021	INV	PD		MISC
CHECK DATE:	07/22/2021										

VENDOR INVOICE LIST

INVOICE	P.O.	INV DATE	WARRANT	CHECK #	INVOICE NET	PAID AMOUNT	DUE DATE	TYPE	STS	DESCR
10410		07/14/2021	210722	358758	3,713.41	3,713.41	07/14/2021	INV	PD	MISC
CHECK DATE:	07/22/2021									
10498		07/14/2021	210722	358758	3,044.59	3,044.59	07/14/2021	INV	PD	MISC
CHECK DATE:	07/22/2021									
					14,709.30					
13978 PARTNERS AND PAWS VET SERVICES LLC										
90480		07/01/2021	210715	358589	65.00	65.00	07/01/2021	INV	PD	MISC
CHECK DATE:	07/15/2021									
91696		07/01/2021	210715	358589	135.00	135.00	07/01/2021	INV	PD	MISC
CHECK DATE:	07/15/2021									
93028		07/14/2021	210722	358759	315.00	315.00	07/14/2021	INV	PD	MISC
CHECK DATE:	07/22/2021									
					515.00					
16105 PASTERIS ENERGY INC										
COJ-12-6-2021	21000090	07/13/2021	210715	358590	1,500.00	1,500.00	07/13/2021	INV	PD	CONSUL
CHECK DATE:	07/15/2021									
16222 PATRICK ENGINEERING INC										
3	21000503	07/13/2021	210715	358591	218,571.70	218,571.70	07/13/2021	INV	PD	PH II
CHECK DATE:	07/15/2021									
1976 PAUL & MIKES TRANSMISSIONS, INC										
0053723		06/30/2021	210701	358347	3,689.29	3,689.29	06/30/2021	INV	PD	MISC
CHECK DATE:	07/01/2021									
0053842		07/14/2021	210722	358760	144.97	144.97	07/14/2021	INV	PD	MISC
CHECK DATE:	07/22/2021									
					3,834.26					
15777 PAYMENTUS GROUP INC										
INV-15-113107		07/21/2021		3012	646.87	646.87	07/21/2021	DIR	PD	JUNE 2
CHECK DATE:	07/21/2021									
INV-15-113109		07/21/2021		3010	33,110.00	33,110.00	07/21/2021	DIR	PD	JUNE 2
CHECK DATE:	07/21/2021									
INV-15-113507		07/21/2021		3011	60.38	60.38	07/21/2021	DIR	PD	JUNE 2
CHECK DATE:	07/21/2021									
INV-15-113743		07/21/2021		3009	14,812.69	14,812.69	07/21/2021	DIR	PD	JUNE 2

VENDOR INVOICE LIST

INVOICE	P.O.	INV DATE	WARRANT	CHECK #	INVOICE NET	PAID	AMOUNT	DUE DATE	TYPE	STS	DESCR
CHECK DATE: 07/21/2021											
16019 PDC LABORATORIES					48,629.94						
I9463098	21000074	05/07/2021	210701	358348	255.00	255.00	06/25/2021	INV	PD	LAB-11	
CHECK DATE: 07/01/2021											
I9463099	21000074	05/07/2021	210701	358348	255.00	255.00	06/25/2021	INV	PD	LAB-11	
CHECK DATE: 07/01/2021											
I9463100	21000074	05/07/2021	210701	358348	255.00	255.00	06/25/2021	INV	PD	LAB-11	
CHECK DATE: 07/01/2021											
I9463101	21000074	05/07/2021	210701	358348	524.50	524.50	06/25/2021	INV	PD	LAB-11	
CHECK DATE: 07/01/2021											
I9463102	21000074	05/07/2021	210701	358348	524.50	524.50	06/25/2021	INV	PD	LAB-11	
CHECK DATE: 07/01/2021											
I9463103	21000074	05/07/2021	210701	358348	524.50	524.50	06/25/2021	INV	PD	LAB-11	
CHECK DATE: 07/01/2021											
2001 PETER PERELLA & COMPANY					2,338.50						
46474		07/23/2021	210729	358943	950.00	950.00	07/23/2021	INV	PD	MISC	
CHECK DATE: 07/29/2021											
46476		07/23/2021	210729	358943	2,980.00	2,980.00	07/23/2021	INV	PD	MISC	
CHECK DATE: 07/29/2021											
2985 PETROLEUM TECHNOLOGIES EQPMT INC					3,930.00						
25631		07/23/2021	210729	358944	473.25	473.25	07/23/2021	INV	PD	MISC	
CHECK DATE: 07/29/2021											
17508 PHILLIPS CHEVROLET OF FRANKFORT											
07/26/2021		07/23/2021	210729	358945	43,361.00	43,361.00	07/23/2021	INV	PD	MISC	
CHECK DATE: 07/29/2021											
12628 PHYSICIANS IMMEDIATE CARE-CHICAGO											
4212563		07/01/2021	210715	358592	220.00	220.00	07/01/2021	INV	PD	MISC	
CHECK DATE: 07/15/2021											
11312 PITNEY BOWES											

VENDOR INVOICE LIST

INVOICE	P.O.	INV DATE	WARRANT	CHECK #	INVOICE NET	PAID AMOUNT	DUE DATE	TYPE	STS	DESCR
PB210709 CHECK DATE: 07/09/2021		07/09/2021	WIRE_001	3068	5,000.00	5,000.00	07/09/2021	DIR	PD	POSTAG
17385 PIZZO NATIVE PLANT NURSERY										
SI-17446 CHECK DATE: 07/22/2021		07/14/2021	210722	358761	2,351.82	2,351.82	07/14/2021	INV	PD	MISC
7425 PLUMBERS & PIPEFITTERS LOCAL 422										
JUNE 2021 CHECK DATE: 07/29/2021		07/23/2021	210729	358946	6,752.90	6,752.90	07/23/2021	INV	PD	MISC
13642 POLLARDWATER.COM										
0193945 CHECK DATE: 07/01/2021		06/25/2021	210701	358349	689.94	689.94	06/25/2021	INV	PD	MISC
7740 POMP'S TIRE SERVICE INC										
410873806 CHECK DATE: 07/01/2021		06/30/2021	210701	358350	145.21	145.21	06/30/2021	INV	PD	MISC
690097648 CHECK DATE: 07/01/2021		06/30/2021	210701	358350	95.40	95.40	06/30/2021	INV	PD	MISC
690097677 CHECK DATE: 07/01/2021		06/30/2021	210701	358350	209.62	209.62	06/30/2021	INV	PD	MISC
690097691 CHECK DATE: 07/01/2021		06/30/2021	210701	358350	873.89	873.89	06/30/2021	INV	PD	MISC
690097722 CHECK DATE: 07/01/2021		06/30/2021	210701	358350	555.40	555.40	06/30/2021	INV	PD	MISC
690097803 CHECK DATE: 07/01/2021		06/30/2021	210701	358350	95.40	95.40	06/30/2021	INV	PD	MISC
690097997 CHECK DATE: 07/01/2021		06/30/2021	210701	358350	95.40	95.40	06/30/2021	INV	PD	MISC
690098037 CHECK DATE: 07/22/2021		07/14/2021	210722	358762	1,374.50	1,374.50	07/14/2021	INV	PD	MISC
690098119 CHECK DATE: 07/22/2021		07/14/2021	210722	358762	540.64	540.64	07/14/2021	INV	PD	MISC
690098215 CHECK DATE: 07/01/2021		06/30/2021	210701	358350	95.40	95.40	06/30/2021	INV	PD	MISC

VENDOR INVOICE LIST

INVOICE	P.O.	INV DATE	WARRANT	CHECK #	INVOICE NET	PAID	AMOUNT	DUE DATE	TYPE	STS	DESCR
690098376		07/14/2021	210722	358762	95.40		95.40	07/14/2021	INV	PD	MISC
CHECK DATE:	07/22/2021										
690098708		07/14/2021	210722	358762	868.97		868.97	07/14/2021	INV	PD	MISC
CHECK DATE:	07/22/2021										
690098778		07/14/2021	210722	358762	84.80		84.80	07/14/2021	INV	PD	MISC
CHECK DATE:	07/22/2021										
12120 PORTER LEE CORPORATION					5,130.03						
25577		07/01/2021	210715	358593	2,188.00		2,188.00	07/01/2021	INV	PD	MISC
CHECK DATE:	07/15/2021										
10298 PRIORITY STAFFING, LTD											
11853		06/25/2021	210701	358351	225.00		225.00	06/25/2021	INV	PD	MISC
CHECK DATE:	07/01/2021										
19040		06/25/2021	210701	358351	380.20		380.20	06/25/2021	INV	PD	MISC
CHECK DATE:	07/01/2021										
19053		06/25/2021	210701	358351	380.20		380.20	06/25/2021	INV	PD	MISC
CHECK DATE:	07/01/2021										
19065		07/01/2021	210715	358594	380.20		380.20	07/01/2021	INV	PD	MISC
CHECK DATE:	07/15/2021										
19078		07/01/2021	210715	358594	446.74		446.74	07/01/2021	INV	PD	MISC
CHECK DATE:	07/15/2021										
19082		07/01/2021	210715	358594	455.70		455.70	07/01/2021	INV	PD	MISC
CHECK DATE:	07/15/2021										
19110		07/23/2021	210729	358947	418.22		418.22	07/23/2021	INV	PD	MISC
CHECK DATE:	07/29/2021										
19114		07/23/2021	210729	358947	911.40		911.40	07/23/2021	INV	PD	MISC
CHECK DATE:	07/29/2021										
17147 MIDWEST CAPITAL MANAGERS LTD					3,597.66						
AZ18		07/01/2021	210715	358595	900.30		900.30	07/01/2021	INV	PD	MISC
CHECK DATE:	07/15/2021										
1948 PT FERRO CONSTR CO											
5263	21000138	05/28/2021	210722	358763	192.50		192.50	07/16/2021	INV	PD	2020 B
CHECK DATE:	07/22/2021										

VENDOR INVOICE LIST

INVOICE	P.O.	INV DATE	WARRANT	CHECK #	INVOICE NET	PAID	AMOUNT	DUE DATE	TYPE	STS	DESCR
5316	21000138	06/10/2021	210701	358352	1,292.50	1,292.50	06/25/2021	INV	PD	2020	B
CHECK DATE:	07/01/2021										
5395	21000138	06/24/2021	210729	358948	710.60	710.60	07/23/2021	INV	PD	2020	B
CHECK DATE:	07/29/2021										
5432	21000138	07/07/2021	210715	358596	330.00	330.00	07/12/2021	INV	PD	2020	B
CHECK DATE:	07/15/2021										
5448	21000138	07/08/2021	210715	358596	990.00	990.00	07/12/2021	INV	PD	2020	B
CHECK DATE:	07/15/2021										
5460	21000138	07/09/2021	210715	358596	385.00	385.00	07/12/2021	INV	PD	2020	B
CHECK DATE:	07/15/2021										
5480	21000138	07/13/2021	210722	358763	550.00	550.00	07/20/2021	INV	PD	2020	B
CHECK DATE:	07/22/2021										
5487	21000138	07/15/2021	210722	358763	82.50	82.50	07/20/2021	INV	PD	2020	B
CHECK DATE:	07/22/2021										
5488	21000138	07/15/2021	210722	358763	55.00	55.00	07/20/2021	INV	PD	2020	B
CHECK DATE:	07/22/2021										
5495	21000138	07/15/2021	210729	358948	110.00	110.00	07/23/2021	INV	PD	2020	B
CHECK DATE:	07/29/2021										
5496	21000138	07/15/2021	210722	358763	1,210.00	1,210.00	07/20/2021	INV	PD	2020	B
CHECK DATE:	07/22/2021										
5518	21000138	07/21/2021	210729	358948	330.00	330.00	07/23/2021	INV	PD	2020	B
CHECK DATE:	07/29/2021										
5537	21000138	07/26/2021	210729	358948	82.50	82.50	07/27/2021	INV	PD	2020	B
CHECK DATE:	07/29/2021										
5545	21000138	07/26/2021	210729	358948	1,320.00	1,320.00	07/27/2021	INV	PD	2020	B
CHECK DATE:	07/29/2021										
PTF02-062321	21000441	06/23/2021	210715	50557	55,005.38	55,005.38	07/01/2021	INV	PD	Arch	C
CHECK DATE:	07/15/2021										
PTF02-062321-A	21000441	06/23/2021	210715	358596	55,005.39	55,005.39	07/01/2021	INV	PD	Arch	C
CHECK DATE:	07/15/2021										
PTF02-FINAL	21000147	06/15/2021	210722	358763	62,360.35	62,360.35	07/20/2021	INV	PD	Mirage	
CHECK DATE:	07/22/2021										
PTF03-072021	21000441	07/20/2021	210729	50560	12,306.95	12,306.95	07/28/2021	INV	PD	Arch	C
CHECK DATE:	07/29/2021										
PTF03-072021-A	21000441	07/20/2021	210729	358948	12,306.95	12,306.95	07/23/2021	INV	PD	Arch	C
CHECK DATE:	07/29/2021										

VENDOR INVOICE LIST

INVOICE	P.O.	INV DATE	WARRANT	CHECK #	INVOICE NET	PAID AMOUNT	DUE DATE	TYPE	STS	DESCR
PTF2-062121	21000191	06/21/2021	210715	50557	169,783.43	169,783.43	07/01/2021	INV	PD	Mason
CHECK DATE:	07/15/2021									
PTF2-062121-A	21000191	06/21/2021	210715	358596	122,966.50	122,966.50	07/01/2021	INV	PD	Mason
CHECK DATE:	07/15/2021									
7473 PUBLIC SAFETY LABOR NEWS					497,375.55					
2020-2021		07/01/2021	210715	358597	150.00	150.00	07/01/2021	INV	PD	MISC
CHECK DATE:	07/15/2021									
13186 QUADMED INC										
194635		07/14/2021	210722	358764	443.09	443.09	07/14/2021	INV	PD	MISC
CHECK DATE:	07/22/2021									
194961		07/14/2021	210722	358764	357.50	357.50	07/14/2021	INV	PD	MISC
CHECK DATE:	07/22/2021									
2124 R & R SEPTIC & SEWER SERV INC					800.59					
21-2368		06/25/2021	210701	358353	1,912.50	1,912.50	06/25/2021	INV	PD	MISC
CHECK DATE:	07/01/2021									
21-2369		06/25/2021	210701	358353	1,912.50	1,912.50	06/25/2021	INV	PD	MISC
CHECK DATE:	07/01/2021									
16452 PHILLIP RAGUSA					3,825.00					
02/2021-05/2021		07/23/2021	210729	358949	236.40	236.40	07/23/2021	INV	PD	MISC
CHECK DATE:	07/29/2021									
13650 RAINBOW TREECARE SCIENTIFIC										
INV0071768		07/01/2021	210715	358598	567.84	567.84	07/01/2021	INV	PD	MISC
CHECK DATE:	07/15/2021									
INV0072137		07/01/2021	210715	358598	606.90	606.90	07/01/2021	INV	PD	MISC
CHECK DATE:	07/15/2021									
15528 RATHBUN CSERVENYAK & KOZOL					1,174.74					
88676-81		07/14/2021	210722	358765	4,442.00	4,442.00	07/14/2021	INV	PD	06/03/
CHECK DATE:	07/22/2021									

VENDOR INVOICE LIST

INVOICE	P.O.	INV DATE	WARRANT	CHECK #	INVOICE NET	PAID	AMOUNT	DUE DATE	TYPE	STS	DESCR
7315 RAY II, JUNIOR											
2021 BOOTS		07/01/2021	210715	358599	100.00		100.00	07/01/2021	INV	PD	2021 B
CHECK DATE:	07/15/2021										
2157 RAY O'HERRON CO INC -DANVILLE											
2116234-IN	21000418	05/21/2021	210715	358600	659.00		659.00	07/01/2021	INV	PD	BALLIS
CHECK DATE:	07/15/2021										
2124962-IN		07/14/2021	210722	358766	536.34		536.34	07/14/2021	INV	PD	MISC
CHECK DATE:	07/22/2021										
2125864-IN	21000465	07/02/2021	210715	358600	659.00		659.00	07/02/2021	INV	PD	BALLIS
CHECK DATE:	07/15/2021										
2125867-IN	21000531	07/02/2021	210715	358600	659.00		659.00	07/02/2021	INV	PD	BALLIS
CHECK DATE:	07/15/2021										
2125871-IN	21000527	07/02/2021	210715	358600	659.00		659.00	07/02/2021	INV	PD	BALLIS
CHECK DATE:	07/15/2021										
2125886-IN	21000525	07/02/2021	210715	358600	659.00		659.00	07/02/2021	INV	PD	BALLIS
CHECK DATE:	07/15/2021										
2125889-IN	21000528	07/02/2021	210715	358600	659.00		659.00	07/02/2021	INV	PD	BALLIS
CHECK DATE:	07/15/2021										
2125892-IN	21000526	07/02/2021	210715	358600	659.00		659.00	07/02/2021	INV	PD	BALLIS
CHECK DATE:	07/15/2021										
2125895-IN	21000530	07/02/2021	210715	358600	659.00		659.00	07/02/2021	INV	PD	BALLIS
CHECK DATE:	07/15/2021										
2126336-IN		07/14/2021	210722	358766	1,275.00		1,275.00	07/14/2021	INV	PD	MISC
CHECK DATE:	07/22/2021										
2126768-IN	21000464	07/08/2021	210715	358600	659.00		659.00	07/09/2021	INV	PD	BALLIS
CHECK DATE:	07/15/2021										
					7,742.34						
15192 READY REFRESH											
01G0126105360		07/23/2021	210729	358950	29.95		29.95	07/23/2021	INV	PD	MISC
CHECK DATE:	07/29/2021										
01G0127277432		07/14/2021	210722	358767	29.94		29.94	07/14/2021	INV	PD	MISC
CHECK DATE:	07/22/2021										
01G6702356274		07/23/2021	210729	358950	44.82		44.82	07/23/2021	INV	PD	MISC
CHECK DATE:	07/29/2021										

VENDOR INVOICE LIST

INVOICE	P.O.	INV DATE	WARRANT	CHECK #	INVOICE NET	PAID	AMOUNT	DUE DATE	TYPE	STS	DESCR
999183 REFUND REAL ESTATE					104.71						
561764665		07/14/2021	210722	358768	660.00	660.00	07/14/2021	INV	PD	2217	C
CHECK DATE: 07/22/2021		PAYEE: GINA M JOUTRAS									
999172 REFUND-ADJUDICATION											
C1245-000020 & 21		07/14/2021	210722	358769	100.00	100.00	07/14/2021	INV	PD	MISC	
CHECK DATE: 07/22/2021		PAYEE: FROCK BROS TRUCKING									
C5754-000007		06/25/2021	210701	358355	50.00	50.00	06/25/2021	INV	PD	MISC	
CHECK DATE: 07/01/2021		PAYEE: LITSA GIANNAKARIS									
C9235-002206		06/25/2021	210701	358354	500.00	500.00	06/25/2021	INV	PD	MISC	
CHECK DATE: 07/01/2021		PAYEE: ALEKSANDER MIMIC									
P9235-000881		07/01/2021	210715	358601	25.00	25.00	07/01/2021	INV	PD	MISC	
CHECK DATE: 07/15/2021		PAYEE: JB HUNT TRANSPORT INC									
					675.00						
999168 REFUND-AMBULANCE											
JTIL-18-1948:1		07/01/2021	210715	358603	500.00	500.00	07/01/2021	INV	PD	NICHOL	
CHECK DATE: 07/15/2021		PAYEE: WEBTPA									
JTIL-2021-2101237:1		07/01/2021	210715	358602	1,282.72	1,282.72	07/01/2021	INV	PD	MADISO	
CHECK DATE: 07/15/2021		PAYEE: BCBS OF ILLINOIS REFUND & RECOVER									
JTIL-2021-2101645:1		07/23/2021	210729	358952	88.32	88.32	07/23/2021	INV	PD	BELEM	
CHECK DATE: 07/29/2021		PAYEE: UNITED HEALTHCARE MEDICARE SOLUT									
JTIL-2021-2104946:1		07/23/2021	210729	358951	2,585.45	2,585.45	07/23/2021	INV	PD	NICHOL	
CHECK DATE: 07/29/2021		PAYEE: HEALTHCARE SVCS CORP CLAIMS DEPA									
					4,456.49						
999169 REFUND-BUILDING PERMITS											
36927		06/25/2021	210701	358356	100.00	100.00	06/25/2021	INV	PD	MISC	
CHECK DATE: 07/01/2021		PAYEE: SAVAGE RESTORATION									
41191		07/01/2021	210715	358604	64.00	64.00	07/01/2021	INV	PD	MISC	
CHECK DATE: 07/15/2021		PAYEE: DAVID PURTELL									
					164.00						
999178 REFUND-MISCELLANEOUS											
570774701		07/23/2021	210729	358953	503.06	503.06	07/23/2021	INV	PD	MISC	
CHECK DATE: 07/29/2021		PAYEE: DREW REYES									

VENDOR INVOICE LIST

INVOICE	P.O.	INV DATE	WARRANT	CHECK #	INVOICE NET	PAID AMOUNT	DUE DATE	TYPE	STS	DESCR
999191 REFUND-WATER BILLS										
140549		07/14/2021	210722	358772	72.40	72.40	07/14/2021	INV PD	UB	437
CHECK DATE: 07/22/2021						PAYEE: KEVIN HARPER				
142909		07/23/2021	210729	358968	23.47	23.47	07/23/2021	INV PD	UB	140
CHECK DATE: 07/29/2021						PAYEE: JORDEN JEWELL				
150359		06/30/2021	210701	358372	33.60	33.60	06/30/2021	INV PD	UB	202
CHECK DATE: 07/01/2021						PAYEE: SANTERELLI, ANTOINETTE				
150360		06/30/2021	210701	358367	47.31	47.31	06/30/2021	INV PD	UB	512
CHECK DATE: 07/01/2021						PAYEE: M I HOMES OF CHICAGO LLC				
150361		06/30/2021	210701	358363	28.22	28.22	06/30/2021	INV PD	2 OF 2	
CHECK DATE: 07/01/2021						PAYEE: JUNGLES, LAWRENCE				
150362		06/30/2021	210701	358379	18.81	18.81	06/30/2021	INV PD	2 OF 2	
CHECK DATE: 07/01/2021						PAYEE: VAN WERMESKERKEN, ERIC				
150363		06/30/2021	210701	358368	121.92	121.92	06/30/2021	INV PD	UB	473
CHECK DATE: 07/01/2021						PAYEE: MEAS, DARA P				
150364		06/30/2021	210701	358375	45.72	45.72	06/30/2021	INV PD	2 OF 2	
CHECK DATE: 07/01/2021						PAYEE: SMITH, JAMES W				
150365		06/30/2021	210701	358373	57.81	57.81	06/30/2021	INV PD	2 OF 2	
CHECK DATE: 07/01/2021						PAYEE: SERGIO & GRISELDA LIVING TRUST				
150366		06/30/2021	210701	358357	72.81	72.81	06/30/2021	INV PD	UB	538
CHECK DATE: 07/01/2021						PAYEE: BURIAN, ALEXANDER				
150367		06/30/2021	210701	358358	61.62	61.62	06/30/2021	INV PD	UB	406
CHECK DATE: 07/01/2021						PAYEE: CHOLKE, CARL				
150368		06/30/2021	210701	358359	102.23	102.23	06/30/2021	INV PD	UB	406
CHECK DATE: 07/01/2021						PAYEE: CHOLKE, CARL				
150369		06/30/2021	210701	358361	76.93	76.93	06/30/2021	INV PD	UB	511
CHECK DATE: 07/01/2021						PAYEE: FAILING, RONALD BRUCE				
150370		06/30/2021	210701	358364	161.48	161.48	06/30/2021	INV PD	1 OF 2	
CHECK DATE: 07/01/2021						PAYEE: JUNGLES, LAWRENCE				
150371		06/30/2021	210701	358380	107.80	107.80	06/30/2021	INV PD	1 OF 2	
CHECK DATE: 07/01/2021						PAYEE: VAN WERMESKERKEN, ERIC				
150372		06/30/2021	210701	358371	79.48	79.48	06/30/2021	INV PD	UB	347
CHECK DATE: 07/01/2021						PAYEE: PEREZ, CIRILO & SANDRA				
150373		06/30/2021	210701	358377	243.78	243.78	06/30/2021	INV PD	UB	417
CHECK DATE: 07/01/2021						PAYEE: SPUNG, PATRICK J				
150374		06/30/2021	210701	358362	140.45	140.45	06/30/2021	INV PD	UB	293

VENDOR INVOICE LIST

INVOICE	P.O.	INV DATE	WARRANT	CHECK #	INVOICE NET	PAID AMOUNT	DUE DATE	TYPE	STS	DESCR
CHECK DATE: 07/01/2021										PAYEE: HIETSCHOLD, DOUGLAS & BARBARA
150375		06/30/2021	210701	358374	89.19	89.19	06/30/2021	INV PD	1 OF 2	PAYEE: SERGIO & GRISELDA LIVING TRUST
CHECK DATE: 07/01/2021										
150376		06/30/2021	210701	358360	101.69	101.69	06/30/2021	INV PD	UB 444	PAYEE: COLEMAN, LINDSEY
CHECK DATE: 07/01/2021										
150377		06/30/2021	210701	358382	84.94	84.94	06/30/2021	INV PD	UB 905	PAYEE: WIRTH, WILLIAM P
CHECK DATE: 07/01/2021										
150378		06/30/2021	210701	358365	67.74	67.74	06/30/2021	INV PD	UB 173	PAYEE: KORCZAK, KYLE
CHECK DATE: 07/01/2021										
150379		06/30/2021	210701	358369	57.40	57.40	06/30/2021	INV PD	UB 789	PAYEE: MOHR, NICHOLAS
CHECK DATE: 07/01/2021										
150380		06/30/2021	210701	358376	44.22	44.22	06/30/2021	INV PD	1 OF 2	PAYEE: SMITH, JAMES W
CHECK DATE: 07/01/2021										
150381		06/30/2021	210701	358378	54.10	54.10	06/30/2021	INV PD	UB 511	PAYEE: URBANICK, JOHN
CHECK DATE: 07/01/2021										
150382		06/30/2021	210701	358366	40.74	40.74	06/30/2021	INV PD	UB 476	PAYEE: LEROY, GLENN
CHECK DATE: 07/01/2021										
150383		06/30/2021	210701	358381	34.08	34.08	06/30/2021	INV PD	UB 111	PAYEE: VENNE, CHRISTINA
CHECK DATE: 07/01/2021										
150384		06/30/2021	210701	358370	30.14	30.14	06/30/2021	INV PD	UB 170	PAYEE: NOBLES, JENNY
CHECK DATE: 07/01/2021										
150849		07/12/2021	210715	358605	108.84	108.84	07/12/2021	INV PD	UB 764	PAYEE: GROSSKLAUS JR, WILLIAM
CHECK DATE: 07/15/2021										
152029		07/28/2021	210729	358958	40.00	40.00	07/28/2021	INV PD	GB Cus	PAYEE: ELLINGTON, LORELEI
CHECK DATE: 07/29/2021										
152057		07/28/2021	210729	358977	69.14	69.14	07/28/2021	INV PD	UB 422	PAYEE: SAUER, JOSEPH & JENNIFER
CHECK DATE: 07/29/2021										
152058		07/28/2021	210729	358974	515.89	515.89	07/28/2021	INV PD	UB 356	PAYEE: MATTESON, ED & COLLEEN
CHECK DATE: 07/29/2021										
152059		07/28/2021	210729	358957	47.79	47.79	07/28/2021	INV PD	UB 384	PAYEE: DEHM, GEORGE & JUDY
CHECK DATE: 07/29/2021										
152060		07/28/2021	210729	358976	100.00	100.00	07/28/2021	INV PD	UB 723	PAYEE: REYES JR, FELIX
CHECK DATE: 07/29/2021										
152061		07/28/2021	210729	358979	51.55	51.55	07/28/2021	INV PD	UB 473	PAYEE: SIDHU, SURINDER
CHECK DATE: 07/29/2021										
152062		07/28/2021	210729	358965	93.52	93.52	07/28/2021	INV PD	UB 356	PAYEE: HEIDEN, KEVIN
CHECK DATE: 07/29/2021										

VENDOR INVOICE LIST

INVOICE	P.O.	INV DATE	WARRANT	CHECK #	INVOICE NET	PAID	AMOUNT	DUE DATE	TYPE	STS	DESCR
152064		07/28/2021	210729	358972	106.76		106.76	07/28/2021	INV PD	UB	192
CHECK DATE: 07/29/2021											
											PAYEE: LOPEZ, MANUEL
152065		07/28/2021	210729	358981	98.85		98.85	07/28/2021	INV PD	UB	194
CHECK DATE: 07/29/2021											
											PAYEE: WARD, AMY B
152066		07/28/2021	210729	358963	244.63		244.63	07/28/2021	INV PD	UB	354
CHECK DATE: 07/29/2021											
											PAYEE: FOX, GARLAND
152067		07/28/2021	210729	358978	149.40		149.40	07/28/2021	INV PD	UB	411
CHECK DATE: 07/29/2021											
											PAYEE: SCHAAP, JENNIFER
152068		07/28/2021	210729	358970	463.44		463.44	07/28/2021	INV PD	2 of 2	
CHECK DATE: 07/29/2021											
											PAYEE: LENNAR HOMES
152069		07/28/2021	210729	358982	92.76		92.76	07/28/2021	INV PD	UB	315
CHECK DATE: 07/29/2021											
											PAYEE: WILKE, ROBERT
152070		07/28/2021	210729	358964	57.15		57.15	07/28/2021	INV PD	UB	153
CHECK DATE: 07/29/2021											
											PAYEE: GRANDVIEW CAPITAL LLC
152071		07/28/2021	210729	358961	112.40		112.40	07/28/2021	INV PD	UB	343
CHECK DATE: 07/29/2021											
											PAYEE: FOREMAN, ROBERT
152072		07/28/2021	210729	358962	75.38		75.38	07/28/2021	INV PD	UB	125
CHECK DATE: 07/29/2021											
											PAYEE: FORSYTHE, CAROL ANN
152073		07/28/2021	210729	358967	29.43		29.43	07/28/2021	INV PD	UB	465
CHECK DATE: 07/29/2021											
											PAYEE: JONES, VICTORIA
152074		07/28/2021	210729	358975	36.58		36.58	07/28/2021	INV PD	UB	762
CHECK DATE: 07/29/2021											
											PAYEE: MOLENHOUSE, ERNEST & HEATHER
152075		07/28/2021	210729	358973	91.90		91.90	07/28/2021	INV PD	UB	205
CHECK DATE: 07/29/2021											
											PAYEE: MAHALIK, LAWRENCE
152076		07/28/2021	210729	358971	176.38		176.38	07/28/2021	INV PD	1 of 2	
CHECK DATE: 07/29/2021											
											PAYEE: LENNAR HOMES
152077		07/28/2021	210729	358959	230.11		230.11	07/28/2021	INV PD	UB	438
CHECK DATE: 07/29/2021											
											PAYEE: FONANIH, HENRY
152078		07/28/2021	210729	358980	6.00		6.00	07/28/2021	INV PD	UB	292
CHECK DATE: 07/29/2021											
											PAYEE: VARGAS, NICOLE
152080		07/28/2021	210729	358960	155.92		155.92	07/28/2021	INV PD	UB	467
CHECK DATE: 07/29/2021											
											PAYEE: FORD, KRYSS
152081		07/28/2021	210729	358969	60.24		60.24	07/28/2021	INV PD	UB	511
CHECK DATE: 07/29/2021											
											PAYEE: LAKE'SHA SMITH
152082		07/28/2021	210729	358956	46.47		46.47	07/28/2021	INV PD	UB	341
CHECK DATE: 07/29/2021											
											PAYEE: CONTRERAS, LUIS ALBERTO

VENDOR INVOICE LIST

INVOICE	P.O.	INV DATE	WARRANT	CHECK #	INVOICE NET	PAID AMOUNT	DUE DATE	TYPE	STS	DESCR
152083 CHECK DATE: 07/29/2021		07/28/2021	210729	358954	54.30	54.30	07/28/2021	INV PD	UB	153
						PAYEE: BRUSH, RONALD				
152084 CHECK DATE: 07/29/2021		07/28/2021	210729	358966	91.47	91.47	07/28/2021	INV PD	UB	134
						PAYEE: IGBO, ALICIA				
152085 CHECK DATE: 07/29/2021		07/28/2021	210729	358955	89.89	89.89	07/28/2021	INV PD	UB	108
						PAYEE: CASAUS, GRACIELA				
152086 CHECK DATE: 07/29/2021		07/28/2021	210729	358983	18.65	18.65	07/28/2021	INV PD	UB	139
						PAYEE: WOODS, DEBRA				
216721-353440 CHECK DATE: 07/22/2021		07/14/2021	210722	358771	164.53	164.53	07/14/2021	INV PD	MISC	
						PAYEE: JAMES & SALLY TERRY				
UB 333400 CHECK DATE: 07/22/2021		07/14/2021	210722	358770	120.40	120.40	07/14/2021	INV PD	4712 R	
						PAYEE: GERALD ROBACKOUSKI				
					5,899.85					
16012 DANIELLE REILLY										
2021 PREVENTATIVE CA CHECK DATE: 07/29/2021		07/23/2021	210729	358984	200.00	200.00	07/23/2021	INV PD	2021 P	
14221 MID-TOWN PETROLEUM ACQUISITION LLC										
1338263-IN CHECK DATE: 07/22/2021		07/14/2021	210722	358773	1,613.70	1,613.70	07/14/2021	INV PD	MISC	
1351344-IN CHECK DATE: 07/29/2021		07/23/2021	210729	358985	1,058.94	1,058.94	07/23/2021	INV PD	MISC	
W345834-IN CHECK DATE: 07/01/2021		06/30/2021	210701	358383	413.80	413.80	06/30/2021	INV PD	MISC	
W347021-IN CHECK DATE: 07/22/2021		07/14/2021	210722	358773	2,162.08	2,162.08	07/14/2021	INV PD	MISC	
W347023-IN CHECK DATE: 07/22/2021		07/14/2021	210722	358773	2,948.87	2,948.87	07/14/2021	INV PD	MISC	
W347025-IN CHECK DATE: 07/22/2021		07/14/2021	210722	358773	1,196.74	1,196.74	07/14/2021	INV PD	MISC	
					9,394.13					
10369 REMPE-SHARPE CONSULTING ENGINEERS										
27983 CHECK DATE: 07/01/2021	21000599	06/18/2021	210701	358384	2,023.92	2,023.92	06/25/2021	INV PD	LIFTS-	
28027 CHECK DATE: 07/29/2021	21000159	07/22/2021	210729	358986	6,751.75	6,751.75	07/27/2021	INV PD	Down to	

VENDOR INVOICE LIST

INVOICE	P.O.	INV DATE	WARRANT	CHECK #	INVOICE NET	PAID AMOUNT	DUE DATE	TYPE	STS	DESCR
					8,775.67					
2207 RENDELS INC										
106326		07/14/2021	210722	358774	436.23	436.23	07/14/2021	INV	PD	MISC
CHECK DATE: 07/22/2021										
18405		06/30/2021	210701	358385	31.50	31.50	06/30/2021	INV	PD	MISC
CHECK DATE: 07/01/2021										
					467.73					
8564 RENTAL MAX, LLC										
484924-4		07/01/2021	210715	358606	57.97	57.97	07/01/2021	INV	PD	MISC
CHECK DATE: 07/15/2021										
C4102		07/01/2021	210715	358606	-34.59	-34.59	07/01/2021	CRM	PD	CREDIT
CHECK DATE: 07/15/2021										
					23.38					
13903 REVCON TECHNOLOGY GROUP INC										
57773		07/14/2021	210722	358775	675.00	675.00	07/14/2021	INV	PD	MISC
CHECK DATE: 07/22/2021										
57807		07/23/2021	210729	358987	1,014.00	1,014.00	07/23/2021	INV	PD	MISC
CHECK DATE: 07/29/2021										
					1,689.00					
14093 RJN GROUP INC										
368903	21000491	07/13/2021	210722	358776	70,532.50	70,532.50	07/20/2021	INV	PD	2021 S
CHECK DATE: 07/22/2021										
14045 ROBERT HALF TECHNOLOGY										
57793658	21000041	07/01/2021	210715	358607	1,888.00	1,888.00	07/12/2021	INV	PD	IT PRO
CHECK DATE: 07/15/2021										
57836802	21000041	07/01/2021	210715	358607	7,080.00	7,080.00	07/12/2021	INV	PD	IT PRO
CHECK DATE: 07/15/2021										
					8,968.00					
2245 ROD BAKER FORD SALES INC										
202433		06/30/2021	210701	358386	45.03	45.03	06/30/2021	INV	PD	MISC
CHECK DATE: 07/01/2021										
202726		06/30/2021	210701	358386	15.28	15.28	06/30/2021	INV	PD	MISC

VENDOR INVOICE LIST

INVOICE	P.O.	INV DATE	WARRANT	CHECK #	INVOICE NET	PAID AMOUNT	DUE DATE	TYPE	STS	DESCR
CHECK DATE: 07/01/2021										
203090		06/30/2021	210701	358386	7.96	7.96	06/30/2021	INV PD		MISC
CHECK DATE: 07/01/2021										
203771		07/23/2021	210729	358989	7.62	7.62	07/23/2021	INV PD		MISC
CHECK DATE: 07/29/2021										
203776		07/23/2021	210729	358989	287.64	287.64	07/23/2021	INV PD		MISC
CHECK DATE: 07/29/2021										
12831 ROHR, ANTHONY					363.53					
2021 PREVENTATIVE CA		07/23/2021	210729	358990	200.00	200.00	07/23/2021	INV PD		2021 P
CHECK DATE: 07/29/2021										
11514 ROMEVILLE FIRE ACADEMY										
2021-309		06/25/2021	210701	358387	1,000.00	1,000.00	06/25/2021	INV PD		MISC
CHECK DATE: 07/01/2021										
2261 RON TIRAPPELLI FORD, INC.										
124139		06/30/2021	210701	358388	21.00	21.00	06/30/2021	INV PD		MISC
CHECK DATE: 07/01/2021										
615665CM		06/30/2021	210701	358388	-150.00	-150.00	06/30/2021	CRM PD		CREDIT
CHECK DATE: 07/01/2021										
616590		06/30/2021	210701	358388	338.25	338.25	06/30/2021	INV PD		MISC
CHECK DATE: 07/01/2021										
616829		06/30/2021	210701	358388	577.74	577.74	06/30/2021	INV PD		MISC
CHECK DATE: 07/01/2021										
616986		06/30/2021	210701	358388	391.20	391.20	06/30/2021	INV PD		MISC
CHECK DATE: 07/01/2021										
617002		06/30/2021	210701	358388	372.64	372.64	06/30/2021	INV PD		MISC
CHECK DATE: 07/01/2021										
617008		06/30/2021	210701	358388	794.97	794.97	06/30/2021	INV PD		MISC
CHECK DATE: 07/01/2021										
617020		06/30/2021	210701	358388	480.04	480.04	06/30/2021	INV PD		MISC
CHECK DATE: 07/01/2021										
617074		06/30/2021	210701	358388	226.39	226.39	06/30/2021	INV PD		MISC
CHECK DATE: 07/01/2021										
617107		06/30/2021	210701	358388	120.56	120.56	06/30/2021	INV PD		MISC

VENDOR INVOICE LIST

INVOICE	P.O.	INV DATE	WARRANT	CHECK #	INVOICE NET	PAID	AMOUNT	DUE DATE	TYPE	STS	DESCR
CHECK DATE: 07/01/2021											
617115		06/30/2021	210701	358388	169.40	169.40	06/30/2021	INV	PD	MISC	
CHECK DATE: 07/01/2021											
617146		06/30/2021	210701	358388	1,122.33	1,122.33	06/30/2021	INV	PD	MISC	
CHECK DATE: 07/01/2021											
617148		06/30/2021	210701	358388	268.29	268.29	06/30/2021	INV	PD	MISC	
CHECK DATE: 07/01/2021											
617156		06/30/2021	210701	358388	1,895.75	1,895.75	06/30/2021	INV	PD	MISC	
CHECK DATE: 07/01/2021											
617186		06/30/2021	210701	358388	219.95	219.95	06/30/2021	INV	PD	MISC	
CHECK DATE: 07/01/2021											
617187		06/30/2021	210701	358388	89.43	89.43	06/30/2021	INV	PD	MISC	
CHECK DATE: 07/01/2021											
617195		06/30/2021	210701	358388	50.40	50.40	06/30/2021	INV	PD	MISC	
CHECK DATE: 07/01/2021											
617246		06/30/2021	210701	358388	865.80	865.80	06/30/2021	INV	PD	MISC	
CHECK DATE: 07/01/2021											
617250		06/30/2021	210701	358388	190.90	190.90	06/30/2021	INV	PD	MISC	
CHECK DATE: 07/01/2021											
617251		06/30/2021	210701	358388	227.70	227.70	06/30/2021	INV	PD	MISC	
CHECK DATE: 07/01/2021											
617264		06/30/2021	210701	358388	8.80	8.80	06/30/2021	INV	PD	MISC	
CHECK DATE: 07/01/2021											
617285		06/30/2021	210701	358388	1,810.40	1,810.40	06/30/2021	INV	PD	MISC	
CHECK DATE: 07/01/2021											
617286		06/30/2021	210701	358388	5.76	5.76	06/30/2021	INV	PD	MISC	
CHECK DATE: 07/01/2021											
617287		06/30/2021	210701	358388	1,445.06	1,445.06	06/30/2021	INV	PD	MISC	
CHECK DATE: 07/01/2021											
617292		06/30/2021	210701	358388	87.78	87.78	06/30/2021	INV	PD	MISC	
CHECK DATE: 07/01/2021											
617327		07/14/2021	210722	358777	227.70	227.70	07/14/2021	INV	PD	MISC	
CHECK DATE: 07/22/2021											
617394		07/14/2021	210722	358777	394.00	394.00	07/14/2021	INV	PD	MISC	
CHECK DATE: 07/22/2021											
617425		07/14/2021	210722	358777	364.10	364.10	07/14/2021	INV	PD	MISC	
CHECK DATE: 07/22/2021											

VENDOR INVOICE LIST

INVOICE	P.O.	INV DATE	WARRANT	CHECK #	INVOICE NET	PAID	AMOUNT	DUE DATE	TYPE	STS	DESCR
617440 CHECK DATE: 07/22/2021		07/14/2021	210722	358777	364.10		364.10	07/14/2021	INV	PD	MISC
617455 CHECK DATE: 07/22/2021		07/14/2021	210722	358777	26.07		26.07	07/14/2021	INV	PD	MISC
617491 CHECK DATE: 07/22/2021		07/14/2021	210722	358777	46.96		46.96	07/14/2021	INV	PD	MISC
617492 CHECK DATE: 07/22/2021		07/14/2021	210722	358777	255.62		255.62	07/14/2021	INV	PD	MISC
617543 CHECK DATE: 07/22/2021		07/14/2021	210722	358777	669.44		669.44	07/14/2021	INV	PD	MISC
617545 CHECK DATE: 07/22/2021		07/14/2021	210722	358777	1,174.26		1,174.26	07/14/2021	INV	PD	MISC
617551 CHECK DATE: 07/22/2021		07/14/2021	210722	358777	1,168.02		1,168.02	07/14/2021	INV	PD	MISC
617564 CHECK DATE: 07/22/2021		07/14/2021	210722	358777	135.17		135.17	07/14/2021	INV	PD	MISC
617573 CHECK DATE: 07/22/2021		07/14/2021	210722	358777	1,347.10		1,347.10	07/14/2021	INV	PD	MISC
617591 CHECK DATE: 07/22/2021		07/14/2021	210722	358777	229.90		229.90	07/14/2021	INV	PD	MISC
617592 CHECK DATE: 07/22/2021		07/14/2021	210722	358777	226.92		226.92	07/14/2021	INV	PD	MISC
617599 CHECK DATE: 07/22/2021		07/14/2021	210722	358777	160.57		160.57	07/14/2021	INV	PD	MISC
617604 CHECK DATE: 07/22/2021		07/14/2021	210722	358777	448.55		448.55	07/14/2021	INV	PD	MISC
617605 CHECK DATE: 07/22/2021		07/14/2021	210722	358777	51.12		51.12	07/14/2021	INV	PD	MISC
617626 CHECK DATE: 07/22/2021		07/14/2021	210722	358777	343.72		343.72	07/14/2021	INV	PD	MISC
617637 CHECK DATE: 07/22/2021		07/14/2021	210722	358777	332.44		332.44	07/14/2021	INV	PD	MISC
617638 CHECK DATE: 07/22/2021		07/14/2021	210722	358777	862.80		862.80	07/14/2021	INV	PD	MISC
617649 CHECK DATE: 07/22/2021		07/14/2021	210722	358777	165.00		165.00	07/14/2021	INV	PD	MISC

VENDOR INVOICE LIST

INVOICE	P.O.	INV DATE	WARRANT	CHECK #	INVOICE NET	PAID	AMOUNT	DUE DATE	TYPE	STS	DESCR
617667		07/14/2021	210722	358777	18.13		18.13	07/14/2021	INV	PD	MISC
CHECK DATE:	07/22/2021										
617681		07/14/2021	210722	358777	229.90		229.90	07/14/2021	INV	PD	MISC
CHECK DATE:	07/22/2021										
617692		07/14/2021	210722	358777	85.50		85.50	07/14/2021	INV	PD	MISC
CHECK DATE:	07/22/2021										
617696		07/14/2021	210722	358777	239.16		239.16	07/14/2021	INV	PD	MISC
CHECK DATE:	07/22/2021										
617761		07/23/2021	210729	358991	136.40		136.40	07/23/2021	INV	PD	MISC
CHECK DATE:	07/29/2021										
617772		07/23/2021	210729	358991	409.20		409.20	07/23/2021	INV	PD	MISC
CHECK DATE:	07/29/2021										
617778		07/23/2021	210729	358991	113.19		113.19	07/23/2021	INV	PD	MISC
CHECK DATE:	07/29/2021										
617833		07/23/2021	210729	358991	1,051.60		1,051.60	07/23/2021	INV	PD	MISC
CHECK DATE:	07/29/2021										
617851		07/23/2021	210729	358991	288.06		288.06	07/23/2021	INV	PD	MISC
CHECK DATE:	07/29/2021										
617895		07/23/2021	210729	358991	497.86		497.86	07/23/2021	INV	PD	MISC
CHECK DATE:	07/29/2021										
617937		07/23/2021	210729	358991	465.30		465.30	07/23/2021	INV	PD	MISC
CHECK DATE:	07/29/2021										
617938		07/23/2021	210729	358991	1,120.02		1,120.02	07/23/2021	INV	PD	MISC
CHECK DATE:	07/29/2021										
617940		07/23/2021	210729	358991	429.36		429.36	07/23/2021	INV	PD	MISC
CHECK DATE:	07/29/2021										
617943		07/23/2021	210729	358991	68.86		68.86	07/23/2021	INV	PD	MISC
CHECK DATE:	07/29/2021										
15538 ROSARIO CIBELLA LTD					25,776.64						
38086-98	38409-10&13	06/30/2021	210701	358389	2,888.95		2,888.95	06/30/2021	INV	PD	05/01/
CHECK DATE:	07/01/2021										
38432-46		07/01/2021	210715	358608	3,432.50		3,432.50	07/01/2021	INV	PD	06/01/
CHECK DATE:	07/15/2021										
2279 RUETTIGER TONELLI, INC					6,321.45						

VENDOR INVOICE LIST

INVOICE	P.O.	INV DATE	WARRANT	CHECK #	INVOICE NET	PAID	AMOUNT	DUE DATE	TYPE	STS	DESCR
0000718 CHECK DATE:	21000541 07/01/2021	05/20/2021	210701	358390	330.00	330.00	06/25/2021	INV	PD		ArcGis
0000799 CHECK DATE:	07/01/2021	06/25/2021	210701	358390	3,600.00	3,600.00	06/25/2021	INV	PD		MISC
0000885 CHECK DATE:	21000541 07/01/2021	06/17/2021	210701	358390	825.00	825.00	06/25/2021	INV	PD		ArcGis
0000993 CHECK DATE:	07/29/2021	07/23/2021	210729	358992	7,850.00	7,850.00	07/23/2021	INV	PD		MISC
					12,605.00						
14090 RUSH TRUCK CENTERS OF ILLINOIS INC											
3023812302 CHECK DATE:	07/01/2021	06/30/2021	210701	358391	193.80	193.80	06/30/2021	INV	PD		MISC
3023824285 CHECK DATE:	07/01/2021	06/30/2021	210701	358391	209.70	209.70	06/30/2021	INV	PD		MISC
3023881188 CHECK DATE:	07/22/2021	07/14/2021	210722	358778	1,634.80	1,634.80	07/14/2021	INV	PD		MISC
3023892219 CHECK DATE:	07/22/2021	07/14/2021	210722	358778	2,591.68	2,591.68	07/14/2021	INV	PD		MISC
3024072982 CHECK DATE:	07/29/2021	07/23/2021	210729	358993	985.00	985.00	07/23/2021	INV	PD		MISC
3024088614 CHECK DATE:	07/29/2021	07/23/2021	210729	358993	-945.00	-945.00	07/23/2021	CRM	PD		CREDIT
3024092440 CHECK DATE:	07/29/2021	07/23/2021	210729	358993	74.90	74.90	07/23/2021	INV	PD		MISC
3024103049 CHECK DATE:	07/29/2021	07/23/2021	210729	358993	40.90	40.90	07/23/2021	INV	PD		MISC
3024120564 CHECK DATE:	07/29/2021	07/23/2021	210729	358993	34.90	34.90	07/23/2021	INV	PD		MISC
3024132798 CHECK DATE:	07/29/2021	07/23/2021	210729	358993	536.80	536.80	07/23/2021	INV	PD		MISC
3024135009 CHECK DATE:	07/29/2021	07/23/2021	210729	358993	220.44	220.44	07/23/2021	INV	PD		MISC
3024151377 CHECK DATE:	07/29/2021	07/23/2021	210729	358993	276.28	276.28	07/23/2021	INV	PD		MISC
3024153957 CHECK DATE:	07/29/2021	07/23/2021	210729	358993	625.07	625.07	07/23/2021	INV	PD		MISC

VENDOR INVOICE LIST

INVOICE	P.O.	INV DATE	WARRANT	CHECK #	INVOICE NET	PAID	AMOUNT	DUE DATE	TYPE	STS	DESCR
3024161744 CHECK DATE: 07/29/2021		07/23/2021	210729	358993	276.28	276.28	07/23/2021	INV	PD	MISC	
3024171692 CHECK DATE: 07/29/2021		07/23/2021	210729	358993	1,437.00	1,437.00	07/23/2021	INV	PD	MISC	
3024186450 CHECK DATE: 07/29/2021		07/23/2021	210729	358993	500.00	500.00	07/23/2021	INV	PD	MISC	
3024188255 CHECK DATE: 07/29/2021		07/23/2021	210729	358993	111.27	111.27	07/23/2021	INV	PD	MISC	
3024212333 CHECK DATE: 07/29/2021		07/23/2021	210729	358993	128.00	128.00	07/23/2021	INV	PD	MISC	
15497 RUSSO POWER EQUIPMENT					8,931.82						
SPI10737799 CHECK DATE: 07/15/2021		07/01/2021	210715	358609	122.20	122.20	07/01/2021	INV	PD	MISC	
10088 S B FRIEDMAN & COMPANY											
10 CHECK DATE: 07/01/2021		06/25/2021	210701	358392	1,072.50	1,072.50	06/25/2021	INV	PD	MISC	
17488 SAFEWARE INC											
3893055 CHECK DATE: 07/29/2021		07/23/2021	210729	358994	1,221.40	1,221.40	07/23/2021	INV	PD	MISC	
5435 SAM'S CLUB DIRECT											
JUNE 2021 CHECK DATE: 07/15/2021		07/01/2021	210715	358610	49.43	49.43	07/01/2021	INV	PD	MISC	
17262 SANTACRUZ ASSOCIATES LTD											
3264 CHECK DATE: 07/22/2021	21000339	07/15/2021	210722	358779	3,000.00	3,000.00	07/20/2021	INV	PD	Land A	
12751 SEASONS LANDSCAPE											
SL01-071321 CHECK DATE: 07/15/2021	21000495	07/13/2021	210715	358611	25,845.00	25,845.00	07/13/2021	INV	PD	2021 P	
9816 SEEEO CONSULTANTS INC											

VENDOR INVOICE LIST

INVOICE	P.O.	INV DATE	WARRANT	CHECK #	INVOICE NET	PAID	AMOUNT	DUE DATE	TYPE	STS	DESCR
18597		07/01/2021		210715	358612	674.00	674.00	07/01/2021	INV	PD	MISC
CHECK DATE: 07/15/2021											
6389 SEEMAN, RAYMOND											
04/2021-07/2021		07/23/2021		210729	358996	255.12	255.12	07/23/2021	INV	PD	MISC
CHECK DATE: 07/29/2021											
9461 SENTINEL TECHNOLOGIES INC											
P672385	21000041	06/04/2021		210701	358393	6,384.00	6,384.00	06/25/2021	INV	PD	IT PRO
CHECK DATE: 07/01/2021											
P672733		06/25/2021		210701	358393	1,012.25	1,012.25	06/25/2021	INV	PD	MISC
CHECK DATE: 07/01/2021											
P673372	21000593	06/30/2021		210722	358780	2,025.00	2,025.00	07/20/2021	INV	PD	ESTP-f
CHECK DATE: 07/22/2021											
P673878	21000041	07/08/2021		210715	358613	5,838.00	5,838.00	07/09/2021	INV	PD	IT PRO
CHECK DATE: 07/15/2021											
P674127		07/23/2021		210729	358997	1,012.25	1,012.25	07/23/2021	INV	PD	MISC
CHECK DATE: 07/29/2021											
					16,271.50						
2360 SERVICE INDUST SUPPLY INC											
125065		06/25/2021		210701	358394	38.80	38.80	06/25/2021	INV	PD	MISC
CHECK DATE: 07/01/2021											
125100		06/25/2021		210701	358394	257.96	257.96	06/25/2021	INV	PD	MISC
CHECK DATE: 07/01/2021											
125182		06/25/2021		210701	358394	71.90	71.90	06/25/2021	INV	PD	MISC
CHECK DATE: 07/01/2021											
125525		06/25/2021		210701	358394	625.90	625.90	06/25/2021	INV	PD	MISC
CHECK DATE: 07/01/2021											
125526		06/25/2021		210701	358394	2,029.00	2,029.00	06/25/2021	INV	PD	MISC
CHECK DATE: 07/01/2021											
125648		07/01/2021		210715	358614	202.82	202.82	07/01/2021	INV	PD	MISC
CHECK DATE: 07/15/2021											
					3,226.38						
15437 SERVRIGHT											
INV600519		07/23/2021		210729	358998	92.00	92.00	07/23/2021	INV	PD	MISC

VENDOR INVOICE LIST

INVOICE	P.O.	INV DATE	WARRANT	CHECK #	INVOICE NET	PAID	AMOUNT	DUE DATE	TYPE	STS	DESCR
CHECK DATE: 07/29/2021											
14076 SHAW SUBURBAN MEDIA GROUP											
062110085777		07/01/2021	210715	358615	1,237.20	1,237.20	07/01/2021	INV	PD	MISC	
CHECK DATE: 07/15/2021											
16855 SHEFFIELD SAFETY & LOSS CONTROL LLC											
20068691		07/01/2021	210715	358616	5,715.00	5,715.00	07/01/2021	INV	PD	MISC	
CHECK DATE: 07/15/2021											
20068699	21000454	07/08/2021	210722	358781	9,215.00	9,215.00	07/20/2021	INV	PD	Safety	
CHECK DATE: 07/22/2021											
					14,930.00						
16931 SHEFFIELD SUPPLY & EQUIPMENT											
2483		06/30/2021	210701	358395	262.00	262.00	06/30/2021	INV	PD	MISC	
CHECK DATE: 07/01/2021											
2488		06/30/2021	210701	358395	210.00	210.00	06/30/2021	INV	PD	MISC	
CHECK DATE: 07/01/2021											
2499		06/25/2021	210701	358395	351.50	351.50	06/25/2021	INV	PD	MISC	
CHECK DATE: 07/01/2021											
2576		06/30/2021	210701	358395	380.55	380.55	06/30/2021	INV	PD	MISC	
CHECK DATE: 07/01/2021											
2594		06/25/2021	210701	358395	2,195.00	2,195.00	06/25/2021	INV	PD	MISC	
CHECK DATE: 07/01/2021											
2648		07/14/2021	210722	358782	463.50	463.50	07/14/2021	INV	PD	MISC	
CHECK DATE: 07/22/2021											
2662		07/23/2021	210729	358999	132.50	132.50	07/23/2021	INV	PD	MISC	
CHECK DATE: 07/29/2021											
2678		07/23/2021	210729	358999	492.00	492.00	07/23/2021	INV	PD	MISC	
CHECK DATE: 07/29/2021											
					4,487.05						
17449 SHERMCO INDUSTRIES INC											
21-06828		06/25/2021	210701	358396	1,100.00	1,100.00	06/25/2021	INV	PD	MISC	
CHECK DATE: 07/01/2021											
21-08347		07/01/2021	210715	358617	632.00	632.00	07/01/2021	INV	PD	MISC	
CHECK DATE: 07/15/2021											

VENDOR INVOICE LIST

INVOICE	P.O.	INV DATE	WARRANT	CHECK #	INVOICE NET	PAID	AMOUNT	DUE DATE	TYPE	STS	DESCR
					1,732.00						
2389 SHERWIN-WILLIAMS											
0362-4	21000220	07/06/2021	210715	358618	277.40	277.40	07/12/2021	INV	PD	PAINT	
CHECK DATE:	07/15/2021										
1220-5	21000220	07/07/2021	210715	358618	36.99	36.99	07/12/2021	INV	PD	PAINT	
CHECK DATE:	07/15/2021										
9148-8	21000220	06/15/2021	210701	358397	244.47	244.47	06/25/2021	INV	PD	PAINT	
CHECK DATE:	07/01/2021										
					558.86						
2392 SHOREWOOD HOME & AUTO											
01-253107		06/25/2021	210701	358398	759.97	759.97	06/25/2021	INV	PD	MISC	
CHECK DATE:	07/01/2021										
01-254148		07/01/2021	210715	358619	70.97	70.97	07/01/2021	INV	PD	MISC	
CHECK DATE:	07/15/2021										
01-255284		07/01/2021	210715	358619	6.63	6.63	07/01/2021	INV	PD	MISC	
CHECK DATE:	07/15/2021										
01-255302		06/30/2021	210701	358398	309.58	309.58	06/30/2021	INV	PD	MISC	
CHECK DATE:	07/01/2021										
01-256064		06/30/2021	210701	358398	342.78	342.78	06/30/2021	INV	PD	MISC	
CHECK DATE:	07/01/2021										
01-256902		07/23/2021	210729	359000	-309.58	-309.58	07/23/2021	CRM	PD	CREDIT	
CHECK DATE:	07/29/2021										
01-257103		07/01/2021	210715	358619	999.68	999.68	07/01/2021	INV	PD	MISC	
CHECK DATE:	07/15/2021										
01-257733		07/14/2021	210722	358783	144.96	144.96	07/14/2021	INV	PD	MISC	
CHECK DATE:	07/22/2021										
01-258539		07/14/2021	210722	358783	116.36	116.36	07/14/2021	INV	PD	MISC	
CHECK DATE:	07/22/2021										
01-258847		07/14/2021	210722	358783	90.99	90.99	07/14/2021	INV	PD	MISC	
CHECK DATE:	07/22/2021										
01-260289		07/14/2021	210722	358783	108.95	108.95	07/14/2021	INV	PD	MISC	
CHECK DATE:	07/22/2021										
01-260812		07/23/2021	210729	359000	570.98	570.98	07/23/2021	INV	PD	MISC	
CHECK DATE:	07/29/2021										
01-260813		07/23/2021	210729	359000	16.75	16.75	07/23/2021	INV	PD	MISC	
CHECK DATE:	07/29/2021										

VENDOR INVOICE LIST

INVOICE	P.O.	INV DATE	WARRANT	CHECK #	INVOICE NET	PAID	AMOUNT	DUE DATE	TYPE	STS	DESCR
14215 SIERRA ITS					3,229.02						
2646	21000041	06/24/2021	210701	358399	2,000.00	2,000.00	06/25/2021	INV	PD	IT	PRO
CHECK DATE:	07/01/2021										
2661	21000041	06/30/2021	210715	358620	2,000.00	2,000.00	07/09/2021	INV	PD	IT	PRO
CHECK DATE:	07/15/2021										
2668	21000041	07/09/2021	210715	358620	2,000.00	2,000.00	07/09/2021	INV	PD	IT	PRO
CHECK DATE:	07/15/2021										
2680	21000041	07/15/2021	210729	359001	1,600.00	1,600.00	07/27/2021	INV	PD	IT	PRO
CHECK DATE:	07/29/2021										
2683	21000041	07/23/2021	210729	359001	2,000.00	2,000.00	07/27/2021	INV	PD	IT	PRO
CHECK DATE:	07/29/2021										
9747 SIGNARAMA					9,600.00						
1265		07/01/2021	210715	358621	298.17	298.17	07/01/2021	INV	PD	MISC	
CHECK DATE:	07/15/2021										
INV-1235		07/01/2021	210715	358621	366.19	366.19	07/01/2021	INV	PD	MISC	
CHECK DATE:	07/15/2021										
INV-1283		07/23/2021	210729	359002	139.86	139.86	07/23/2021	INV	PD	MISC	
CHECK DATE:	07/29/2021										
2404 SILVER CROSS HOSPITAL					804.22						
06/10/2021		06/25/2021	210701	358400	125.00	125.00	06/25/2021	INV	PD	RECERT	
CHECK DATE:	07/01/2021										
06/22/2021		07/01/2021	210715	358622	409.50	409.50	07/01/2021	INV	PD	MISC	
CHECK DATE:	07/15/2021										
WINTER 2021 2ND HALF		07/07/2021	210707	358438	13,500.00	13,500.00	07/07/2021	INV	PD	WINTER	
CHECK DATE:	07/07/2021										
12533 SIRCHIE ACQUISITION COMPANY LLC					14,034.50						
0502012-IN		07/01/2021	210715	358623	1,158.19	1,158.19	07/01/2021	INV	PD	MISC	
CHECK DATE:	07/15/2021										
8240 SMITH, CRAIG											

VENDOR INVOICE LIST

INVOICE	P.O.	INV DATE	WARRANT	CHECK #	INVOICE NET	PAID	AMOUNT	DUE DATE	TYPE	STS	DESCR
04/2021-06/2021 CHECK DATE: 07/29/2021		07/23/2021	210729	359003	105.00	105.00	07/23/2021	INV	PD		MISC
2430 SNAP-ON TOOLS CORP											
47382829 CHECK DATE: 07/15/2021	21000446	03/19/2021	210715	358624	94.51	94.51	07/01/2021	INV	PD		AUTOMO
47456978 CHECK DATE: 07/15/2021	21000446	03/25/2021	210715	358624	1,334.16	1,334.16	07/01/2021	INV	PD		AUTOMO
47541585 CHECK DATE: 07/15/2021	21000446	03/31/2021	210715	358624	10,200.00	10,200.00	07/01/2021	INV	PD		AUTOMO
					11,628.67						
17224 SPANISH COMMUNITY CENTER											
13 CHECK DATE: 07/15/2021		07/01/2021	210715	358625	19,962.51	19,962.51	07/01/2021	INV	PD		MISC
16666 SABRINA SPANO											
04/2021-06/2021 CHECK DATE: 07/29/2021		07/23/2021	210729	359004	105.00	105.00	07/23/2021	INV	PD		MISC
4655 SPESIA & TAYLOR											
818350-3 CHECK DATE: 07/01/2021		06/25/2021	210701	358401	6,630.00	6,630.00	06/25/2021	INV	PD		05/04/
2472 STANDARD EQUIPMENT CO INC											
P29779 CHECK DATE: 07/01/2021		06/30/2021	210701	358402	1,211.20	1,211.20	06/30/2021	INV	PD		MISC
P29862 CHECK DATE: 07/01/2021		06/30/2021	210701	358402	236.80	236.80	06/30/2021	INV	PD		MISC
P29863 CHECK DATE: 07/01/2021		06/30/2021	210701	358402	249.71	249.71	06/30/2021	INV	PD		MISC
P29864 CHECK DATE: 07/01/2021		06/30/2021	210701	358402	390.54	390.54	06/30/2021	INV	PD		MISC
P29865 CHECK DATE: 07/01/2021		06/30/2021	210701	358402	161.62	161.62	06/30/2021	INV	PD		MISC
P30050 CHECK DATE: 07/15/2021		07/01/2021	210715	358626	220.00	220.00	07/01/2021	INV	PD		MISC

VENDOR INVOICE LIST

INVOICE	P.O.	INV DATE	WARRANT	CHECK #	INVOICE NET	PAID	AMOUNT	DUE DATE	TYPE	STS	DESCR
P30118		07/23/2021	210729	359005	31.30	31.30	07/23/2021	INV	PD		MISC
CHECK DATE:	07/29/2021										
U00746	21000492	06/16/2021	210701	358403	244,502.00	244,502.00	06/25/2021	INV	PD		3 whee
CHECK DATE:	07/01/2021										
U00748	21000493	06/16/2021	210701	358404	466,508.00	466,508.00	06/25/2021	INV	PD		3 whee
CHECK DATE:	07/01/2021										
					713,511.17						
2474 STANDARD TRUCK PARTS INC											
1016941		07/14/2021	210722	358784	210.30	210.30	07/14/2021	INV	PD		MISC
CHECK DATE:	07/22/2021										
1017104		07/14/2021	210722	358784	51.87	51.87	07/14/2021	INV	PD		MISC
CHECK DATE:	07/22/2021										
1017190		07/23/2021	210729	359006	50.74	50.74	07/23/2021	INV	PD		MISC
CHECK DATE:	07/29/2021										
1017193		07/23/2021	210729	359006	455.52	455.52	07/23/2021	INV	PD		MISC
CHECK DATE:	07/29/2021										
1017399		06/25/2021	210701	358405	95.59	95.59	06/25/2021	INV	PD		MISC
CHECK DATE:	07/01/2021										
1017437		07/23/2021	210729	359006	890.00	890.00	07/23/2021	INV	PD		MISC
CHECK DATE:	07/29/2021										
1017462		06/30/2021	210701	358405	272.93	272.93	06/30/2021	INV	PD		MISC
CHECK DATE:	07/01/2021										
1017475		06/30/2021	210701	358405	220.83	220.83	06/30/2021	INV	PD		MISC
CHECK DATE:	07/01/2021										
1017508		06/25/2021	210701	358405	7.52	7.52	06/25/2021	INV	PD		MISC
CHECK DATE:	07/01/2021										
1017542		06/30/2021	210701	358405	88.20	88.20	06/30/2021	INV	PD		MISC
CHECK DATE:	07/01/2021										
1017579		07/14/2021	210722	358784	70.17	70.17	07/14/2021	INV	PD		MISC
CHECK DATE:	07/22/2021										
1017580		07/14/2021	210722	358784	380.40	380.40	07/14/2021	INV	PD		MISC
CHECK DATE:	07/22/2021										
1017593		07/14/2021	210722	358784	70.17	70.17	07/14/2021	INV	PD		MISC
CHECK DATE:	07/22/2021										
1017604		07/14/2021	210722	358784	227.36	227.36	07/14/2021	INV	PD		MISC
CHECK DATE:	07/22/2021										

VENDOR INVOICE LIST

INVOICE	P.O.	INV DATE	WARRANT	CHECK #	INVOICE NET	PAID	AMOUNT	DUE DATE	TYPE	STS	DESCR
1017623 CHECK DATE: 07/01/2021		06/30/2021	210701	358405	61.85		61.85	06/30/2021	INV	PD	MISC
1017630 CHECK DATE: 07/01/2021		06/30/2021	210701	358405	-96.00		-96.00	06/30/2021	CRM	PD	CREDIT
1017637 CHECK DATE: 07/01/2021		06/30/2021	210701	358405	123.44		123.44	06/30/2021	INV	PD	MISC
1017664 CHECK DATE: 07/01/2021		06/30/2021	210701	358405	232.78		232.78	06/30/2021	INV	PD	MISC
1017684 CHECK DATE: 07/01/2021		06/30/2021	210701	358405	54.13		54.13	06/30/2021	INV	PD	MISC
1017688 CHECK DATE: 07/01/2021		06/30/2021	210701	358405	231.93		231.93	06/30/2021	INV	PD	MISC
1017691 CHECK DATE: 07/22/2021		07/14/2021	210722	358784	162.39		162.39	07/14/2021	INV	PD	MISC
1017703 CHECK DATE: 07/01/2021		06/30/2021	210701	358405	69.74		69.74	06/30/2021	INV	PD	MISC
1017711 CHECK DATE: 07/01/2021		06/30/2021	210701	358405	685.04		685.04	06/30/2021	INV	PD	MISC
1017719 CHECK DATE: 07/01/2021		06/30/2021	210701	358405	173.40		173.40	06/30/2021	INV	PD	MISC
1017729 CHECK DATE: 07/01/2021		06/30/2021	210701	358405	489.08		489.08	06/30/2021	INV	PD	MISC
1017739 CHECK DATE: 07/22/2021		07/14/2021	210722	358784	41.28		41.28	07/14/2021	INV	PD	MISC
1017742 CHECK DATE: 07/22/2021		07/14/2021	210722	358784	226.87		226.87	07/14/2021	INV	PD	MISC
1017753 CHECK DATE: 07/22/2021		07/14/2021	210722	358784	365.57		365.57	07/14/2021	INV	PD	MISC
1017755 CHECK DATE: 07/22/2021		07/14/2021	210722	358784	55.58		55.58	07/14/2021	INV	PD	MISC
1017761 CHECK DATE: 07/22/2021		07/14/2021	210722	358784	352.48		352.48	07/14/2021	INV	PD	MISC
1017769 CHECK DATE: 07/22/2021		07/14/2021	210722	358784	430.94		430.94	07/14/2021	INV	PD	MISC
1017773 CHECK DATE: 07/22/2021		07/14/2021	210722	358784	140.33		140.33	07/14/2021	INV	PD	MISC

VENDOR INVOICE LIST

INVOICE	P.O.	INV DATE	WARRANT	CHECK #	INVOICE NET	PAID	AMOUNT	DUE DATE	TYPE	STS	DESCR
1017776		07/14/2021	210722	358784	69.72		69.72	07/14/2021	INV	PD	MISC
CHECK	DATE: 07/22/2021										
1017781		07/14/2021	210722	358784	25.12		25.12	07/14/2021	INV	PD	MISC
CHECK	DATE: 07/22/2021										
1017791		07/14/2021	210722	358784	222.76		222.76	07/14/2021	INV	PD	MISC
CHECK	DATE: 07/22/2021										
1017802		07/14/2021	210722	358784	19.46		19.46	07/14/2021	INV	PD	MISC
CHECK	DATE: 07/22/2021										
1017810		07/14/2021	210722	358784	346.14		346.14	07/14/2021	INV	PD	MISC
CHECK	DATE: 07/22/2021										
1017813		07/14/2021	210722	358784	437.44		437.44	07/14/2021	INV	PD	MISC
CHECK	DATE: 07/22/2021										
1017826		07/14/2021	210722	358784	466.34		466.34	07/14/2021	INV	PD	MISC
CHECK	DATE: 07/22/2021										
1017830		07/14/2021	210722	358784	829.44		829.44	07/14/2021	INV	PD	MISC
CHECK	DATE: 07/22/2021										
1017843		07/14/2021	210722	358784	-259.20		-259.20	07/14/2021	CRM	PD	CREDIT
CHECK	DATE: 07/22/2021										
1017844		07/14/2021	210722	358784	80.56		80.56	07/14/2021	INV	PD	MISC
CHECK	DATE: 07/22/2021										
1017854		07/14/2021	210722	358784	48.48		48.48	07/14/2021	INV	PD	MISC
CHECK	DATE: 07/22/2021										
1017857		07/14/2021	210722	358784	191.74		191.74	07/14/2021	INV	PD	MISC
CHECK	DATE: 07/22/2021										
1017883		07/14/2021	210722	358784	251.74		251.74	07/14/2021	INV	PD	MISC
CHECK	DATE: 07/22/2021										
1017937		07/23/2021	210729	359006	40.09		40.09	07/23/2021	INV	PD	MISC
CHECK	DATE: 07/29/2021										
1017952		07/23/2021	210729	359006	103.53		103.53	07/23/2021	INV	PD	MISC
CHECK	DATE: 07/29/2021										
1017955		07/23/2021	210729	359006	320.20		320.20	07/23/2021	INV	PD	MISC
CHECK	DATE: 07/29/2021										
1017956		07/23/2021	210729	359006	27.48		27.48	07/23/2021	INV	PD	MISC
CHECK	DATE: 07/29/2021										
1017965		07/23/2021	210729	359006	120.78		120.78	07/23/2021	INV	PD	MISC
CHECK	DATE: 07/29/2021										
1017993		07/23/2021	210729	359006	106.84		106.84	07/23/2021	INV	PD	MISC

VENDOR INVOICE LIST

INVOICE	P.O.	INV DATE	WARRANT	CHECK #	INVOICE NET	PAID AMOUNT	DUE DATE	TYPE	STS	DESCR
CHECK DATE: 07/29/2021										
17176 STANTEC CONSULTING SERVICES INC					10,341.09					
1772425	21000208	03/31/2021	210722	358785	18,775.75	18,775.75	07/20/2021	INV PD	Altern	
CHECK DATE: 07/22/2021										
1798164	21000208	06/14/2021	210701	358406	561,032.05	561,032.05	06/25/2021	INV PD	Altern	
CHECK DATE: 07/01/2021										
15637 ILLINOIS DEPARTMENT OF INNOVATION & TECHNOLOGY					579,807.80					
T2130217	21000071	06/14/2021	210715	358627	956.15	956.15	07/01/2021	INV PD	AFIS L	
CHECK DATE: 07/15/2021										
2491 STATE TREASURER OF ILLINOIS										
123732	21000644	07/01/2021	210715	50558	59,722.32	59,722.32	07/01/2021	INV PD	US Rt	
CHECK DATE: 07/15/2021										
17167 STEPHEN SOLUM										
18		07/01/2021	210715	358628	1,350.00	1,350.00	07/01/2021	INV PD	MISC	
CHECK DATE: 07/15/2021										
11894 STERICYCLE INC										
4010210710		06/25/2021	210701	358407	782.78	782.78	06/25/2021	INV PD	MISC	
CHECK DATE: 07/01/2021										
4010210710 A		07/01/2021	210715	358629	1,506.75	1,506.75	07/01/2021	INV PD	MISC	
CHECK DATE: 07/15/2021										
11268 STEWART SPREADING, INC					2,289.53					
14114	21000067	05/31/2021	210701	358408	52,057.54	52,057.54	06/25/2021	INV PD	WSTP-S	
CHECK DATE: 07/01/2021										
14115	21000067	06/01/2021	210701	358408	43,831.93	43,831.93	06/25/2021	INV PD	WSTP-S	
CHECK DATE: 07/01/2021										
14139	21000067	06/22/2021	210701	358408	181,434.32	181,434.32	06/25/2021	INV PD	WSTP-S	
CHECK DATE: 07/01/2021										
14149	21000067	06/28/2021	210715	358630	8,100.00	8,100.00	07/01/2021	INV PD	WSTP-S	
CHECK DATE: 07/15/2021										

VENDOR INVOICE LIST

INVOICE	P.O.	INV DATE	WARRANT	CHECK #	INVOICE NET	PAID	AMOUNT	DUE DATE	TYPE	STS	DESCR
14150	21000067	06/28/2021	210715	358630	58,792.23	58,792.23	07/01/2021	INV	PD		WSTP-S
CHECK DATE: 07/15/2021											
					344,216.02						
12400 STIP BROS EXCAVATING INC											
48145	21000498	06/08/2021	210729	359007	6,060.10	6,060.10	07/27/2021	INV	PD		2021 O
CHECK DATE: 07/29/2021											
48146	21000498	06/08/2021	210729	359007	6,060.10	6,060.10	07/27/2021	INV	PD		2021 O
CHECK DATE: 07/29/2021											
48147	21000498	06/08/2021	210729	359007	6,100.10	6,100.10	07/27/2021	INV	PD		2021 O
CHECK DATE: 07/29/2021											
48148	21000498	06/08/2021	210729	359007	6,760.11	6,760.11	07/27/2021	INV	PD		2021 O
CHECK DATE: 07/29/2021											
48149	21000498	06/08/2021	210729	359007	6,050.10	6,050.10	07/27/2021	INV	PD		2021 O
CHECK DATE: 07/29/2021											
48150	21000498	06/08/2021	210729	359007	6,680.11	6,680.11	07/27/2021	INV	PD		2021 O
CHECK DATE: 07/29/2021											
					37,710.62						
2523 STRAND ASSOC INC											
0172436	21000249	06/11/2021	210701	358409	695.82	695.82	06/25/2021	INV	PD		PSA-CO
CHECK DATE: 07/01/2021											
0172437		06/25/2021	210701	358409	119.51	119.51	06/25/2021	INV	PD		MISC
CHECK DATE: 07/01/2021											
0172603	21000598	06/11/2021	210701	358409	4,400.00	4,400.00	06/25/2021	INV	PD		WSTP-E
CHECK DATE: 07/01/2021											
173392	21000598	07/14/2021	210729	359008	2,800.00	2,800.00	07/27/2021	INV	PD		WSTP-E
CHECK DATE: 07/29/2021											
173536	21000249	07/13/2021	210729	359008	728.27	728.27	07/27/2021	INV	PD		PSA-CO
CHECK DATE: 07/29/2021											
					8,743.60						
11947 STRYKER EMS EQUIPMENT-											
3430900M		06/25/2021	210701	358410	801.88	801.88	06/25/2021	INV	PD		MISC
CHECK DATE: 07/01/2021											
4027 SUBURBAN LABORATORIES, INC											

VENDOR INVOICE LIST

INVOICE	P.O.	INV DATE	WARRANT	CHECK #	INVOICE NET	PAID	AMOUNT	DUE DATE	TYPE	STS	DESCR
189181		21000113 05/27/2021	210701	358411	20.00		20.00	06/25/2021	INV	PD	LAB-H2
CHECK	DATE: 07/01/2021										
189205		06/25/2021	210701	358411	294.00		294.00	06/25/2021	INV	PD	MISC
CHECK	DATE: 07/01/2021										
189206		21000113 05/27/2021	210701	358411	20.00		20.00	06/25/2021	INV	PD	LAB-H2
CHECK	DATE: 07/01/2021										
189207		21000113 05/27/2021	210701	358411	20.00		20.00	06/25/2021	INV	PD	LAB-H2
CHECK	DATE: 07/01/2021										
189208		21000113 05/27/2021	210701	358411	20.00		20.00	06/25/2021	INV	PD	LAB-H2
CHECK	DATE: 07/01/2021										
189209		21000113 05/27/2021	210701	358411	20.00		20.00	06/25/2021	INV	PD	LAB-H2
CHECK	DATE: 07/01/2021										
189210		21000113 05/27/2021	210701	358411	20.00		20.00	06/25/2021	INV	PD	LAB-H2
CHECK	DATE: 07/01/2021										
189211		21000113 05/27/2021	210701	358411	20.00		20.00	06/25/2021	INV	PD	LAB-H2
CHECK	DATE: 07/01/2021										
189212		21000113 05/27/2021	210701	358411	20.00		20.00	06/25/2021	INV	PD	LAB-H2
CHECK	DATE: 07/01/2021										
189213		21000113 05/27/2021	210701	358411	20.00		20.00	06/25/2021	INV	PD	LAB-H2
CHECK	DATE: 07/01/2021										
189214		21000113 05/27/2021	210701	358411	20.00		20.00	06/25/2021	INV	PD	LAB-H2
CHECK	DATE: 07/01/2021										
189215		21000113 05/27/2021	210701	358411	20.00		20.00	06/25/2021	INV	PD	LAB-H2
CHECK	DATE: 07/01/2021										
189216		21000113 05/27/2021	210701	358411	20.00		20.00	06/25/2021	INV	PD	LAB-H2
CHECK	DATE: 07/01/2021										
189217		21000113 05/27/2021	210701	358411	20.00		20.00	06/25/2021	INV	PD	LAB-H2
CHECK	DATE: 07/01/2021										
189218		21000113 05/27/2021	210701	358411	20.00		20.00	06/25/2021	INV	PD	LAB-H2
CHECK	DATE: 07/01/2021										
189219		21000113 05/27/2021	210701	358411	20.00		20.00	06/25/2021	INV	PD	LAB-H2
CHECK	DATE: 07/01/2021										
189220		21000113 05/27/2021	210701	358411	20.00		20.00	06/25/2021	INV	PD	LAB-H2
CHECK	DATE: 07/01/2021										
189221		21000113 05/28/2021	210701	358411	20.00		20.00	06/25/2021	INV	PD	LAB-H2
CHECK	DATE: 07/01/2021										
189222		21000113 05/28/2021	210701	358411	20.00		20.00	06/25/2021	INV	PD	LAB-H2

VENDOR INVOICE LIST

INVOICE	P.O.	INV DATE	WARRANT	CHECK #	INVOICE NET	PAID	AMOUNT	DUE DATE	TYPE	STS	DESCR
CHECK DATE:	07/01/2021										
189223	21000113	05/28/2021	210701	358411	20.00		20.00	06/25/2021	INV	PD	LAB-H2
CHECK DATE:	07/01/2021										
189224	21000113	05/28/2021	210701	358411	20.00		20.00	06/25/2021	INV	PD	LAB-H2
CHECK DATE:	07/01/2021										
189225	21000113	05/28/2021	210701	358411	20.00		20.00	06/25/2021	INV	PD	LAB-H2
CHECK DATE:	07/01/2021										
189226	21000113	05/28/2021	210701	358411	20.00		20.00	06/25/2021	INV	PD	LAB-H2
CHECK DATE:	07/01/2021										
189227	21000113	05/28/2021	210701	358411	20.00		20.00	06/25/2021	INV	PD	LAB-H2
CHECK DATE:	07/01/2021										
189228	21000113	05/28/2021	210701	358411	20.00		20.00	06/25/2021	INV	PD	LAB-H2
CHECK DATE:	07/01/2021										
189229	21000113	05/28/2021	210701	358411	20.00		20.00	06/25/2021	INV	PD	LAB-H2
CHECK DATE:	07/01/2021										
189230	21000113	05/28/2021	210701	358411	30.00		30.00	06/25/2021	INV	PD	LAB-H2
CHECK DATE:	07/01/2021										
189231	21000113	05/28/2021	210701	358411	20.00		20.00	06/25/2021	INV	PD	LAB-H2
CHECK DATE:	07/01/2021										
189232	21000113	05/28/2021	210701	358411	20.00		20.00	06/25/2021	INV	PD	LAB-H2
CHECK DATE:	07/01/2021										
189233	21000113	05/28/2021	210701	358411	20.00		20.00	06/25/2021	INV	PD	LAB-H2
CHECK DATE:	07/01/2021										
189234	21000113	05/28/2021	210701	358411	20.00		20.00	06/25/2021	INV	PD	LAB-H2
CHECK DATE:	07/01/2021										
189235	21000113	05/28/2021	210701	358411	20.00		20.00	06/25/2021	INV	PD	LAB-H2
CHECK DATE:	07/01/2021										
189236	21000113	05/28/2021	210701	358411	20.00		20.00	06/25/2021	INV	PD	LAB-H2
CHECK DATE:	07/01/2021										
189237	21000113	05/28/2021	210701	358411	20.00		20.00	06/25/2021	INV	PD	LAB-H2
CHECK DATE:	07/01/2021										
189238	21000113	05/28/2021	210701	358411	20.00		20.00	06/25/2021	INV	PD	LAB-H2
CHECK DATE:	07/01/2021										
189239	21000113	05/28/2021	210701	358411	20.00		20.00	06/25/2021	INV	PD	LAB-H2
CHECK DATE:	07/01/2021										
189240	21000113	05/28/2021	210701	358411	20.00		20.00	06/25/2021	INV	PD	LAB-H2
CHECK DATE:	07/01/2021										

VENDOR INVOICE LIST

INVOICE	P.O.	INV DATE	WARRANT	CHECK #	INVOICE NET	PAID	AMOUNT	DUE DATE	TYPE	STS	DESCR
189636		06/25/2021	210701	358411	20.00		20.00	06/25/2021	INV	PD	MISC
CHECK DATE: 07/01/2021											
189771	21000113	06/07/2021	210715	358631	20.00		20.00	07/01/2021	INV	PD	LAB-H2
CHECK DATE: 07/15/2021											
189772	21000113	06/07/2021	210715	358631	20.00		20.00	07/01/2021	INV	PD	LAB-H2
CHECK DATE: 07/15/2021											
189773	21000113	06/07/2021	210715	358631	20.00		20.00	07/01/2021	INV	PD	LAB-H2
CHECK DATE: 07/15/2021											
189774	21000113	06/07/2021	210715	358631	20.00		20.00	07/01/2021	INV	PD	LAB-H2
CHECK DATE: 07/15/2021											
189775	21000113	06/07/2021	210715	358631	20.00		20.00	07/01/2021	INV	PD	LAB-H2
CHECK DATE: 07/15/2021											
189776	21000113	06/07/2021	210715	358631	20.00		20.00	07/01/2021	INV	PD	LAB-H2
CHECK DATE: 07/15/2021											
189777	21000113	06/07/2021	210715	358631	20.00		20.00	07/01/2021	INV	PD	LAB-H2
CHECK DATE: 07/15/2021											
189778	21000113	06/07/2021	210715	358631	20.00		20.00	07/01/2021	INV	PD	LAB-H2
CHECK DATE: 07/15/2021											
189779	21000113	06/07/2021	210715	358631	20.00		20.00	07/01/2021	INV	PD	LAB-H2
CHECK DATE: 07/15/2021											
189780	21000113	06/07/2021	210715	358631	20.00		20.00	07/01/2021	INV	PD	LAB-H2
CHECK DATE: 07/15/2021											
189781	21000113	06/07/2021	210715	358631	20.00		20.00	07/01/2021	INV	PD	LAB-H2
CHECK DATE: 07/15/2021											
189782	21000113	06/07/2021	210715	358631	20.00		20.00	07/01/2021	INV	PD	LAB-H2
CHECK DATE: 07/15/2021											
189783	21000113	06/07/2021	210715	358631	20.00		20.00	07/01/2021	INV	PD	LAB-H2
CHECK DATE: 07/15/2021											
189784	21000113	06/07/2021	210715	358631	20.00		20.00	07/01/2021	INV	PD	LAB-H2
CHECK DATE: 07/15/2021											
189785	21000113	06/07/2021	210715	358631	20.00		20.00	07/01/2021	INV	PD	LAB-H2
CHECK DATE: 07/15/2021											
189786	21000113	06/07/2021	210715	358631	20.00		20.00	07/01/2021	INV	PD	LAB-H2
CHECK DATE: 07/15/2021											
189787	21000113	06/07/2021	210715	358631	20.00		20.00	07/01/2021	INV	PD	LAB-H2
CHECK DATE: 07/15/2021											

VENDOR INVOICE LIST

INVOICE	P.O.	INV DATE	WARRANT	CHECK #	INVOICE NET	PAID	AMOUNT	DUE DATE	TYPE	STS	DESCR
189788		21000113 06/07/2021	210715	358631	20.00		20.00	07/01/2021	INV	PD	LAB-H2
CHECK DATE:	07/15/2021										
189789		21000113 06/07/2021	210715	358631	20.00		20.00	07/01/2021	INV	PD	LAB-H2
CHECK DATE:	07/15/2021										
189790		21000113 06/07/2021	210715	358631	20.00		20.00	07/01/2021	INV	PD	LAB-H2
CHECK DATE:	07/15/2021										
189791		21000113 06/07/2021	210715	358631	20.00		20.00	07/01/2021	INV	PD	LAB-H2
CHECK DATE:	07/15/2021										
189792		21000113 06/07/2021	210715	358631	20.00		20.00	07/01/2021	INV	PD	LAB-H2
CHECK DATE:	07/15/2021										
189793		21000113 06/07/2021	210715	358631	20.00		20.00	07/01/2021	INV	PD	LAB-H2
CHECK DATE:	07/15/2021										
189794		21000113 06/07/2021	210715	358631	20.00		20.00	07/01/2021	INV	PD	LAB-H2
CHECK DATE:	07/15/2021										
189795		21000113 06/07/2021	210715	358631	20.00		20.00	07/01/2021	INV	PD	LAB-H2
CHECK DATE:	07/15/2021										
189796		21000113 06/07/2021	210715	358631	20.00		20.00	07/01/2021	INV	PD	LAB-H2
189804		21000113 06/07/2021	210715	358631	20.00		20.00	07/01/2021	INV	PD	LAB-H2
CHECK DATE:	07/15/2021										
189805		21000113 06/07/2021	210715	358631	20.00		20.00	07/01/2021	INV	PD	LAB-H2
CHECK DATE:	07/15/2021										
189806		21000113 06/07/2021	210715	358631	20.00		20.00	07/01/2021	INV	PD	LAB-H2

VENDOR INVOICE LIST

INVOICE	P.O.	INV DATE	WARRANT	CHECK #	INVOICE NET	PAID	AMOUNT	DUE DATE	TYPE	STS	DESCR
CHECK DATE:	07/15/2021										
189807	21000113	06/07/2021	210715	358631	20.00		20.00	07/01/2021	INV	PD	LAB-H2
CHECK DATE:	07/15/2021										
189808	21000113	06/07/2021	210715	358631	20.00		20.00	07/01/2021	INV	PD	LAB-H2
CHECK DATE:	07/15/2021										
189809	21000113	06/07/2021	210715	358631	20.00		20.00	07/01/2021	INV	PD	LAB-H2
CHECK DATE:	07/15/2021										
189810	21000113	06/07/2021	210715	358631	20.00		20.00	07/01/2021	INV	PD	LAB-H2
CHECK DATE:	07/15/2021										
189811	21000113	06/07/2021	210715	358631	20.00		20.00	07/01/2021	INV	PD	LAB-H2
CHECK DATE:	07/15/2021										
189812	21000113	06/07/2021	210715	358631	20.00		20.00	07/01/2021	INV	PD	LAB-H2
CHECK DATE:	07/15/2021										
189813	21000113	06/07/2021	210715	358631	20.00		20.00	07/01/2021	INV	PD	LAB-H2
CHECK DATE:	07/15/2021										
189814	21000113	06/07/2021	210715	358631	20.00		20.00	07/01/2021	INV	PD	LAB-H2
CHECK DATE:	07/15/2021										
189815	21000113	06/07/2021	210715	358631	20.00		20.00	07/01/2021	INV	PD	LAB-H2
CHECK DATE:	07/15/2021										
189816	21000113	06/07/2021	210715	358631	20.00		20.00	07/01/2021	INV	PD	LAB-H2
CHECK DATE:	07/15/2021										
189832	21000113	06/07/2021	210715	358631	20.00		20.00	07/01/2021	INV	PD	LAB-H2
CHECK DATE:	07/15/2021										
189945	21000113	06/10/2021	210715	358631	10.00		10.00	07/01/2021	INV	PD	LAB-H2
CHECK DATE:	07/15/2021										
189946	21000113	06/10/2021	210715	358631	20.00		20.00	07/01/2021	INV	PD	LAB-H2
CHECK DATE:	07/15/2021										
189947	21000113	06/10/2021	210715	358631	20.00		20.00	07/01/2021	INV	PD	LAB-H2
CHECK DATE:	07/15/2021										
189948	21000113	06/10/2021	210715	358631	20.00		20.00	07/01/2021	INV	PD	LAB-H2
CHECK DATE:	07/15/2021										
189949	21000113	06/10/2021	210715	358631	20.00		20.00	07/01/2021	INV	PD	LAB-H2
CHECK DATE:	07/15/2021										
189950	21000113	06/10/2021	210715	358631	20.00		20.00	07/01/2021	INV	PD	LAB-H2
CHECK DATE:	07/15/2021										
189951	21000113	06/17/2021	210715	358631	20.00		20.00	07/01/2021	INV	PD	LAB-H2
CHECK DATE:	07/15/2021										

VENDOR INVOICE LIST

INVOICE	P.O.	INV DATE	WARRANT	CHECK #	INVOICE NET	PAID	AMOUNT	DUE DATE	TYPE	STS	DESCR
189952		21000113 06/10/2021	210715	358631	20.00		20.00	07/01/2021	INV	PD	LAB-H2
CHECK DATE: 07/15/2021											
189953		21000113 06/10/2021	210715	358631	20.00		20.00	07/01/2021	INV	PD	LAB-H2
CHECK DATE: 07/15/2021											
189954		21000113 06/10/2021	210715	358631	20.00		20.00	07/01/2021	INV	PD	LAB-H2
CHECK DATE: 07/15/2021											
189955		21000113 06/10/2021	210715	358631	20.00		20.00	07/01/2021	INV	PD	LAB-H2
CHECK DATE: 07/15/2021											
189956		21000113 06/10/2021	210715	358631	20.00		20.00	07/01/2021	INV	PD	LAB-H2
CHECK DATE: 07/15/2021											
189957		21000113 06/10/2021	210715	358631	20.00		20.00	07/01/2021	INV	PD	LAB-H2
CHECK DATE: 07/15/2021											
189958		21000113 06/10/2021	210715	358631	20.00		20.00	07/01/2021	INV	PD	LAB-H2
CHECK DATE: 07/15/2021											
189959		21000113 06/10/2021	210715	358631	20.00		20.00	07/01/2021	INV	PD	LAB-H2
CHECK DATE: 07/15/2021											
189960		21000113 06/10/2021	210715	358631	20.00		20.00	07/01/2021	INV	PD	LAB-H2
CHECK DATE: 07/15/2021											
189961		21000113 06/10/2021	210715	358631	20.00		20.00	07/01/2021	INV	PD	LAB-H2
CHECK DATE: 07/15/2021											
189962		21000113 06/10/2021	210715	358631	20.00		20.00	07/01/2021	INV	PD	LAB-H2
CHECK DATE: 07/15/2021											
189963		21000113 06/10/2021	210715	358631	20.00		20.00	07/01/2021	INV	PD	LAB-H2
CHECK DATE: 07/15/2021											
189964		21000113 06/10/2021	210715	358631	20.00		20.00	07/01/2021	INV	PD	LAB-H2
CHECK DATE: 07/15/2021											
189965		21000113 06/10/2021	210715	358631	20.00		20.00	07/01/2021	INV	PD	LAB-H2
CHECK DATE: 07/15/2021											
189966		21000113 06/10/2021	210715	358631	20.00		20.00	07/01/2021	INV	PD	LAB-H2
CHECK DATE: 07/15/2021											
189967		21000113 06/10/2021	210715	358631	20.00		20.00	07/01/2021	INV	PD	LAB-H2
CHECK DATE: 07/15/2021											
189968		21000113 06/10/2021	210715	358631	20.00		20.00	07/01/2021	INV	PD	LAB-H2
CHECK DATE: 07/15/2021											
189969		21000113 06/10/2021	210715	358631	20.00		20.00	07/01/2021	INV	PD	LAB-H2
CHECK DATE: 07/15/2021											

VENDOR INVOICE LIST

INVOICE	P.O.	INV DATE	WARRANT	CHECK #	INVOICE NET	PAID	AMOUNT	DUE DATE	TYPE	STS	DESCR
189970		21000113 06/10/2021	210715	358631	20.00		20.00	07/01/2021	INV	PD	LAB-H2
CHECK DATE:	07/15/2021										
190092		21000063 06/16/2021	210715	358631	166.00		166.00	07/01/2021	INV	PD	LAB-50
CHECK DATE:	07/15/2021										
190093		21000063 06/16/2021	210715	358631	166.00		166.00	07/01/2021	INV	PD	LAB-50
CHECK DATE:	07/15/2021										
190132		21000113 06/17/2021	210715	358631	20.00		20.00	07/01/2021	INV	PD	LAB-H2
CHECK DATE:	07/15/2021										
190133		21000113 06/17/2021	210715	358631	20.00		20.00	07/01/2021	INV	PD	LAB-H2
CHECK DATE:	07/15/2021										
190134		21000113 06/17/2021	210715	358631	20.00		20.00	07/01/2021	INV	PD	LAB-H2
CHECK DATE:	07/15/2021										
190135		21000113 06/17/2021	210715	358631	20.00		20.00	07/01/2021	INV	PD	LAB-H2
CHECK DATE:	07/15/2021										
190136		21000113 06/17/2021	210715	358631	20.00		20.00	07/01/2021	INV	PD	LAB-H2
CHECK DATE:	07/15/2021										
190137		21000113 06/17/2021	210715	358631	20.00		20.00	07/01/2021	INV	PD	LAB-H2
CHECK DATE:	07/15/2021										
190138		21000113 06/17/2021	210715	358631	20.00		20.00	07/01/2021	INV	PD	LAB-H2
CHECK DATE:	07/15/2021										
190139		21000113 06/17/2021	210715	358631	20.00		20.00	07/01/2021	INV	PD	LAB-H2
CHECK DATE:	07/15/2021										
190140		21000113 06/17/2021	210715	358631	20.00		20.00	07/01/2021	INV	PD	LAB-H2
CHECK DATE:	07/15/2021										
190141		21000113 06/17/2021	210715	358631	20.00		20.00	07/01/2021	INV	PD	LAB-H2
CHECK DATE:	07/15/2021										
190142		21000113 06/07/2021	210715	358631	20.00		20.00	07/01/2021	INV	PD	LAB-H2
CHECK DATE:	07/15/2021										
190143		21000113 06/17/2021	210715	358631	20.00		20.00	07/01/2021	INV	PD	LAB-H2
CHECK DATE:	07/15/2021										
190145		21000113 06/17/2021	210715	358631	20.00		20.00	07/01/2021	INV	PD	LAB-H2
CHECK DATE:	07/15/2021										
190146		21000113 06/17/2021	210715	358631	20.00		20.00	07/01/2021	INV	PD	LAB-H2
CHECK DATE:	07/15/2021										
190147		21000113 06/17/2021	210715	358631	20.00		20.00	07/01/2021	INV	PD	LAB-H2
CHECK DATE:	07/15/2021										
190228		21000113 06/21/2021	210715	358631	20.00		20.00	07/01/2021	INV	PD	LAB-H2

VENDOR INVOICE LIST

INVOICE	P.O.	INV DATE	WARRANT	CHECK #	INVOICE NET	PAID	AMOUNT	DUE DATE	TYPE	STS	DESCR
CHECK DATE:	07/15/2021										
190229	21000113	06/21/2021	210715	358631	20.00		20.00	07/01/2021	INV	PD	LAB-H2
CHECK DATE:	07/15/2021										
190230	21000113	06/21/2021	210715	358631	20.00		20.00	07/01/2021	INV	PD	LAB-H2
CHECK DATE:	07/15/2021										
190231	21000113	06/21/2021	210715	358631	20.00		20.00	07/01/2021	INV	PD	LAB-H2
CHECK DATE:	07/15/2021										
190232	21000113	06/21/2021	210715	358631	20.00		20.00	07/01/2021	INV	PD	LAB-H2
CHECK DATE:	07/15/2021										
190233	21000113	06/21/2021	210715	358631	20.00		20.00	07/01/2021	INV	PD	LAB-H2
CHECK DATE:	07/15/2021										
190234	21000113	06/21/2021	210715	358631	20.00		20.00	07/01/2021	INV	PD	LAB-H2
CHECK DATE:	07/15/2021										
190235	21000113	06/21/2021	210715	358631	20.00		20.00	07/01/2021	INV	PD	LAB-H2
CHECK DATE:	07/15/2021										
190236	21000113	06/21/2021	210715	358631	20.00		20.00	07/01/2021	INV	PD	LAB-H2
CHECK DATE:	07/15/2021										
190237	21000113	06/21/2021	210715	358631	20.00		20.00	07/01/2021	INV	PD	LAB-H2
CHECK DATE:	07/15/2021										
190238	21000113	06/21/2021	210715	358631	20.00		20.00	07/01/2021	INV	PD	LAB-H2
CHECK DATE:	07/15/2021										
190239	21000113	06/21/2021	210715	358631	20.00		20.00	07/01/2021	INV	PD	LAB-H2
CHECK DATE:	07/15/2021										
190240	21000113	06/21/2021	210715	358631	20.00		20.00	07/01/2021	INV	PD	LAB-H2
CHECK DATE:	07/15/2021										
190241	21000113	06/21/2021	210715	358631	20.00		20.00	07/01/2021	INV	PD	LAB-H2
CHECK DATE:	07/15/2021										
190242	21000113	06/21/2021	210715	358631	20.00		20.00	07/01/2021	INV	PD	LAB-H2
CHECK DATE:	07/15/2021										
190243	21000113	06/21/2021	210715	358631	20.00		20.00	07/01/2021	INV	PD	LAB-H2
CHECK DATE:	07/15/2021										
190244	21000113	06/21/2021	210715	358631	20.00		20.00	07/01/2021	INV	PD	LAB-H2
CHECK DATE:	07/15/2021										
190295	21000113	06/23/2021	210715	358631	20.00		20.00	07/01/2021	INV	PD	LAB-H2
CHECK DATE:	07/15/2021										
190296	21000113	06/23/2021	210715	358631	20.00		20.00	07/01/2021	INV	PD	LAB-H2
CHECK DATE:	07/15/2021										

VENDOR INVOICE LIST

INVOICE	P.O.	INV DATE	WARRANT	CHECK #	INVOICE NET	PAID	AMOUNT	DUE DATE	TYPE	STS	DESCR
190297		21000113 06/23/2021	210715	358631	20.00		20.00	07/01/2021	INV	PD	LAB-H2
CHECK DATE: 07/15/2021											
190298		21000113 06/23/2021	210715	358631	20.00		20.00	07/01/2021	INV	PD	LAB-H2
CHECK DATE: 07/15/2021											
190299		21000113 06/23/2021	210715	358631	20.00		20.00	07/01/2021	INV	PD	LAB-H2
CHECK DATE: 07/15/2021											
190300		21000113 06/23/2021	210715	358631	20.00		20.00	07/01/2021	INV	PD	LAB-H2
CHECK DATE: 07/15/2021											
190301		21000113 06/23/2021	210715	358631	20.00		20.00	07/01/2021	INV	PD	LAB-H2
CHECK DATE: 07/15/2021											
190302		21000113 06/23/2021	210715	358631	20.00		20.00	07/01/2021	INV	PD	LAB-H2
CHECK DATE: 07/15/2021											
190303		21000113 06/23/2021	210715	358631	20.00		20.00	07/01/2021	INV	PD	LAB-H2
CHECK DATE: 07/15/2021											
190304		21000113 06/23/2021	210715	358631	20.00		20.00	07/01/2021	INV	PD	LAB-H2
CHECK DATE: 07/15/2021											
190305		21000113 06/23/2021	210715	358631	20.00		20.00	07/01/2021	INV	PD	LAB-H2
CHECK DATE: 07/15/2021											
190306		21000113 06/23/2021	210715	358631	20.00		20.00	07/01/2021	INV	PD	LAB-H2
CHECK DATE: 07/15/2021											
190307		21000113 06/23/2021	210715	358631	20.00		20.00	07/01/2021	INV	PD	LAB-H2
CHECK DATE: 07/15/2021											
190308		21000113 06/23/2021	210715	358631	20.00		20.00	07/01/2021	INV	PD	LAB-H2
CHECK DATE: 07/15/2021											
190309		21000113 06/23/2021	210715	358631	20.00		20.00	07/01/2021	INV	PD	LAB-H2
CHECK DATE: 07/15/2021											
190310		21000113 06/23/2021	210715	358631	20.00		20.00	07/01/2021	INV	PD	LAB-H2
CHECK DATE: 07/15/2021											
190311		21000113 06/23/2021	210715	358631	20.00		20.00	07/01/2021	INV	PD	LAB-H2
CHECK DATE: 07/15/2021											
190312		21000113 06/23/2021	210715	358631	20.00		20.00	07/01/2021	INV	PD	LAB-H2
CHECK DATE: 07/15/2021											
190313		21000113 06/23/2021	210715	358631	20.00		20.00	07/01/2021	INV	PD	LAB-H2
CHECK DATE: 07/15/2021											
190315		21000113 06/23/2021	210715	358631	20.00		20.00	07/01/2021	INV	PD	LAB-H2
CHECK DATE: 07/15/2021											

VENDOR INVOICE LIST

INVOICE	P.O.	INV DATE	WARRANT	CHECK #	INVOICE NET	PAID	AMOUNT	DUE DATE	TYPE	STS	DESCR
190316		21000113 06/23/2021	210715	358631	20.00		20.00	07/01/2021	INV	PD	LAB-H2
CHECK	DATE: 07/15/2021										
190317		21000113 06/23/2021	210715	358631	20.00		20.00	07/01/2021	INV	PD	LAB-H2
CHECK	DATE: 07/15/2021										
190318		21000113 06/23/2021	210715	358631	20.00		20.00	07/01/2021	INV	PD	LAB-H2
CHECK	DATE: 07/15/2021										
190319		21000113 06/23/2021	210715	358631	20.00		20.00	07/01/2021	INV	PD	LAB-H2
CHECK	DATE: 07/15/2021										
190320		21000113 06/23/2021	210715	358631	20.00		20.00	07/01/2021	INV	PD	LAB-H2
CHECK	DATE: 07/15/2021										
190321		21000113 06/23/2021	210715	358631	20.00		20.00	07/01/2021	INV	PD	LAB-H2
CHECK	DATE: 07/15/2021										
190322		21000113 06/23/2021	210715	358631	20.00		20.00	07/01/2021	INV	PD	LAB-H2
CHECK	DATE: 07/15/2021										
190323		21000113 06/23/2021	210715	358631	20.00		20.00	07/01/2021	INV	PD	LAB-H2
CHECK	DATE: 07/15/2021										
190324		21000113 06/23/2021	210715	358631	20.00		20.00	07/01/2021	INV	PD	LAB-H2
CHECK	DATE: 07/15/2021										
190325		21000113 06/23/2021	210715	358631	20.00		20.00	07/01/2021	INV	PD	LAB-H2
CHECK	DATE: 07/15/2021										
190326		21000113 06/23/2021	210715	358631	20.00		20.00	07/01/2021	INV	PD	LAB-H2
CHECK	DATE: 07/15/2021										
190327		21000113 06/23/2021	210715	358631	20.00		20.00	07/01/2021	INV	PD	LAB-H2
CHECK	DATE: 07/15/2021										
190328		21000113 06/23/2021	210715	358631	20.00		20.00	07/01/2021	INV	PD	LAB-H2
CHECK	DATE: 07/15/2021										
190329		21000113 06/24/2021	210715	358631	20.00		20.00	07/01/2021	INV	PD	LAB-H2
CHECK	DATE: 07/15/2021										
190330		21000113 06/24/2021	210715	358631	20.00		20.00	07/01/2021	INV	PD	LAB-H2
CHECK	DATE: 07/15/2021										
190331		21000113 06/24/2021	210715	358631	20.00		20.00	07/01/2021	INV	PD	LAB-H2
CHECK	DATE: 07/15/2021										
190332		21000113 06/24/2021	210715	358631	20.00		20.00	07/01/2021	INV	PD	LAB-H2
CHECK	DATE: 07/15/2021										
190333		21000113 06/24/2021	210715	358631	20.00		20.00	07/01/2021	INV	PD	LAB-H2
CHECK	DATE: 07/15/2021										
190334		21000113 06/24/2021	210715	358631	20.00		20.00	07/01/2021	INV	PD	LAB-H2

VENDOR INVOICE LIST

INVOICE	P.O.	INV DATE	WARRANT	CHECK #	INVOICE NET	PAID	AMOUNT	DUE DATE	TYPE	STS	DESCR
CHECK DATE: 07/15/2021											
190335	21000113	06/24/2021	210715	358631	20.00		20.00	07/01/2021	INV	PD	LAB-H2
CHECK DATE: 07/15/2021											
190336	21000113	06/24/2021	210715	358631	20.00		20.00	07/01/2021	INV	PD	LAB-H2
CHECK DATE: 07/15/2021											
190337	21000113	06/24/2021	210715	358631	20.00		20.00	07/01/2021	INV	PD	LAB-H2
CHECK DATE: 07/15/2021											
190338	21000113	06/24/2021	210715	358631	20.00		20.00	07/01/2021	INV	PD	LAB-H2
CHECK DATE: 07/15/2021											
190388		07/01/2021	210715	358631	750.00		750.00	07/01/2021	INV	PD	MISC
CHECK DATE: 07/15/2021											
190390		07/01/2021	210715	358631	300.00		300.00	07/01/2021	INV	PD	MISC
CHECK DATE: 07/15/2021											
190485		07/01/2021	210715	358631	40.00		40.00	07/01/2021	INV	PD	MISC
CHECK DATE: 07/15/2021											
190487		07/01/2021	210715	358631	40.00		40.00	07/01/2021	INV	PD	MISC
CHECK DATE: 07/15/2021											
190488	21000063	06/29/2021	210715	358631	40.00		40.00	07/01/2021	INV	PD	LAB-50
CHECK DATE: 07/15/2021											
190489	21000063	06/29/2021	210715	358631	40.00		40.00	07/01/2021	INV	PD	LAB-50
CHECK DATE: 07/15/2021											
190490	21000063	06/29/2021	210715	358631	47.00		47.00	07/01/2021	INV	PD	LAB-50
CHECK DATE: 07/15/2021											
190491	21000063	06/29/2021	210715	358631	47.00		47.00	07/01/2021	INV	PD	LAB-50
CHECK DATE: 07/15/2021											
190493	21000063	06/29/2021	210715	358631	47.00		47.00	07/01/2021	INV	PD	LAB-50
CHECK DATE: 07/15/2021											
190494	21000063	06/29/2021	210715	358631	47.00		47.00	07/01/2021	INV	PD	LAB-50
CHECK DATE: 07/15/2021											
190495	21000063	06/29/2021	210715	358631	47.00		47.00	07/01/2021	INV	PD	LAB-50
CHECK DATE: 07/15/2021											
190496	21000063	06/29/2021	210715	358631	47.00		47.00	07/01/2021	INV	PD	LAB-50
CHECK DATE: 07/15/2021											
190497	21000063	06/29/2021	210715	358631	47.00		47.00	07/01/2021	INV	PD	LAB-50
CHECK DATE: 07/15/2021											
190498	21000063	06/29/2021	210715	358631	47.00		47.00	07/01/2021	INV	PD	LAB-50
CHECK DATE: 07/15/2021											

VENDOR INVOICE LIST

INVOICE	P.O.	INV DATE	WARRANT	CHECK #	INVOICE NET	PAID	AMOUNT	DUE DATE	TYPE	STS	DESCR
190499	21000063	06/29/2021	210715	358631	47.00		47.00	07/01/2021	INV	PD	LAB-50
CHECK DATE:	07/15/2021										
190768		07/01/2021	210715	358631	60.00		60.00	07/01/2021	INV	PD	MISC
CHECK DATE:	07/15/2021										
190769		07/01/2021	210715	358631	20.00		20.00	07/01/2021	INV	PD	MISC
CHECK DATE:	07/15/2021										
190999		07/01/2021	210715	358631	20.00		20.00	07/01/2021	INV	PD	MISC
CHECK DATE:	07/15/2021										
191012	21000113	06/30/2021	210715	358631	20.00		20.00	07/12/2021	INV	PD	LAB-H2
CHECK DATE:	07/15/2021										
191013	21000113	06/30/2021	210715	358631	20.00		20.00	07/12/2021	INV	PD	LAB-H2
CHECK DATE:	07/15/2021										
191014	21000113	06/30/2021	210715	358631	20.00		20.00	07/12/2021	INV	PD	LAB-H2
CHECK DATE:	07/15/2021										
191015	21000113	06/30/2021	210715	358631	20.00		20.00	07/12/2021	INV	PD	LAB-H2
CHECK DATE:	07/15/2021										
191016	21000113	06/30/2021	210715	358631	20.00		20.00	07/12/2021	INV	PD	LAB-H2
CHECK DATE:	07/15/2021										
191017	21000113	06/30/2021	210715	358631	20.00		20.00	07/12/2021	INV	PD	LAB-H2
CHECK DATE:	07/15/2021										
191018	21000113	06/30/2021	210715	358631	20.00		20.00	07/12/2021	INV	PD	LAB-H2
CHECK DATE:	07/15/2021										
191023	21000113	06/30/2021	210715	358631	20.00		20.00	07/12/2021	INV	PD	LAB-H2
CHECK DATE:	07/15/2021										
191024	21000113	06/30/2021	210715	358631	20.00		20.00	07/12/2021	INV	PD	LAB-H2
CHECK DATE:	07/15/2021										
191025	21000113	06/30/2021	210715	358631	20.00		20.00	07/12/2021	INV	PD	LAB-H2
CHECK DATE:	07/15/2021										
191026	21000113	06/30/2021	210715	358631	20.00		20.00	07/12/2021	INV	PD	LAB-H2
CHECK DATE:	07/15/2021										
191027	21000113	06/30/2021	210715	358631	20.00		20.00	07/12/2021	INV	PD	LAB-H2
CHECK DATE:	07/15/2021										
191028	21000113	06/30/2021	210715	358631	20.00		20.00	07/12/2021	INV	PD	LAB-H2
CHECK DATE:	07/15/2021										
191029	21000113	06/30/2021	210715	358631	20.00		20.00	07/12/2021	INV	PD	LAB-H2
CHECK DATE:	07/15/2021										

VENDOR INVOICE LIST

INVOICE	P.O.	INV DATE	WARRANT	CHECK #	INVOICE NET	PAID	AMOUNT	DUE DATE	TYPE	STS	DESCR
191030		21000113 06/30/2021	210715	358631	20.00		20.00	07/12/2021	INV	PD	LAB-H2
CHECK DATE: 07/15/2021											
191031		21000113 06/30/2021	210715	358631	20.00		20.00	07/12/2021	INV	PD	LAB-H2
CHECK DATE: 07/15/2021											
191032		21000113 06/30/2021	210715	358631	20.00		20.00	07/12/2021	INV	PD	LAB-H2
CHECK DATE: 07/15/2021											
191033		21000113 06/30/2021	210715	358631	20.00		20.00	07/12/2021	INV	PD	LAB-H2
CHECK DATE: 07/15/2021											
191034		21000113 06/30/2021	210715	358631	20.00		20.00	07/12/2021	INV	PD	LAB-H2
CHECK DATE: 07/15/2021											
191035		21000113 06/30/2021	210715	358631	20.00		20.00	07/12/2021	INV	PD	LAB-H2
CHECK DATE: 07/15/2021											
191036		21000113 06/30/2021	210715	358631	20.00		20.00	07/12/2021	INV	PD	LAB-H2
CHECK DATE: 07/15/2021											
191037		21000113 06/30/2021	210715	358631	20.00		20.00	07/12/2021	INV	PD	LAB-H2
CHECK DATE: 07/15/2021											
191038		21000113 06/30/2021	210715	358631	20.00		20.00	07/12/2021	INV	PD	LAB-H2
CHECK DATE: 07/15/2021											
191039		21000113 06/30/2021	210729	359009	20.00		20.00	07/23/2021	INV	PD	LAB-H2
CHECK DATE: 07/29/2021											
191040		21000113 06/30/2021	210729	359009	20.00		20.00	07/23/2021	INV	PD	LAB-H2
CHECK DATE: 07/29/2021											
191041		21000113 06/30/2021	210729	359009	20.00		20.00	07/23/2021	INV	PD	LAB-H2
CHECK DATE: 07/29/2021											
191062		07/01/2021	210715	358631	95.00		95.00	07/01/2021	INV	PD	MISC
CHECK DATE: 07/15/2021											
191082		07/01/2021	210715	358631	300.00		300.00	07/01/2021	INV	PD	MISC
CHECK DATE: 07/15/2021											
191124		21000063 07/08/2021	210729	359009	47.00		47.00	07/27/2021	INV	PD	LAB-50

VENDOR INVOICE LIST

INVOICE	P.O.	INV DATE	WARRANT	CHECK #	INVOICE NET	PAID	AMOUNT	DUE DATE	TYPE	STS	DESCR
CHECK DATE: 07/29/2021											
191173	21000113	07/12/2021	210722	358786	20.00		20.00	07/16/2021	INV	PD	LAB-H2
CHECK DATE: 07/22/2021											
191174	21000113	07/12/2021	210722	358786	20.00		20.00	07/16/2021	INV	PD	LAB-H2
CHECK DATE: 07/22/2021											
191175	21000113	07/13/2021	210722	358786	20.00		20.00	07/16/2021	INV	PD	LAB-H2
CHECK DATE: 07/22/2021											
191176	21000113	07/13/2021	210722	358786	20.00		20.00	07/16/2021	INV	PD	LAB-H2
CHECK DATE: 07/22/2021											
191177	21000113	07/13/2021	210722	358786	20.00		20.00	07/16/2021	INV	PD	LAB-H2
CHECK DATE: 07/22/2021											
191178	21000113	07/13/2021	210722	358786	20.00		20.00	07/16/2021	INV	PD	LAB-H2
CHECK DATE: 07/22/2021											
191179	21000113	07/13/2021	210722	358786	20.00		20.00	07/16/2021	INV	PD	LAB-H2
CHECK DATE: 07/22/2021											
191180	21000113	07/13/2021	210722	358786	20.00		20.00	07/16/2021	INV	PD	LAB-H2
CHECK DATE: 07/22/2021											
191181	21000113	07/13/2021	210722	358786	20.00		20.00	07/16/2021	INV	PD	LAB-H2
CHECK DATE: 07/22/2021											
191182	21000113	07/13/2021	210722	358786	20.00		20.00	07/16/2021	INV	PD	LAB-H2
CHECK DATE: 07/22/2021											
191183	21000113	07/13/2021	210722	358786	20.00		20.00	07/16/2021	INV	PD	LAB-H2
CHECK DATE: 07/22/2021											
191196	21000113	07/13/2021	210722	358786	20.00		20.00	07/20/2021	INV	PD	LAB-H2
CHECK DATE: 07/22/2021											
191197	21000113	07/13/2021	210722	358786	20.00		20.00	07/20/2021	INV	PD	LAB-H2
CHECK DATE: 07/22/2021											
191198	21000113	07/13/2021	210722	358786	20.00		20.00	07/20/2021	INV	PD	LAB-H2
CHECK DATE: 07/22/2021											
191199	21000113	07/13/2021	210722	358786	20.00		20.00	07/20/2021	INV	PD	LAB-H2
CHECK DATE: 07/22/2021											
191200	21000113	07/13/2021	210722	358786	20.00		20.00	07/20/2021	INV	PD	LAB-H2
CHECK DATE: 07/22/2021											
191201	21000113	07/13/2021	210722	358786	20.00		20.00	07/20/2021	INV	PD	LAB-H2
CHECK DATE: 07/22/2021											
191203	21000113	07/13/2021	210722	358786	20.00		20.00	07/20/2021	INV	PD	LAB-H2
CHECK DATE: 07/22/2021											

VENDOR INVOICE LIST

INVOICE	P.O.	INV DATE	WARRANT	CHECK #	INVOICE NET	PAID	AMOUNT	DUE DATE	TYPE	STS	DESCR
191204		21000113 07/13/2021	210722	358786	20.00		20.00	07/20/2021	INV	PD	LAB-H2
CHECK DATE:	07/22/2021										
191205		21000113 07/13/2021	210722	358786	20.00		20.00	07/20/2021	INV	PD	LAB-H2
CHECK DATE:	07/22/2021										
191206		21000113 07/13/2021	210722	358786	20.00		20.00	07/20/2021	INV	PD	LAB-H2
CHECK DATE:	07/22/2021										
191207		21000113 07/13/2021	210722	358786	20.00		20.00	07/20/2021	INV	PD	LAB-H2
CHECK DATE:	07/22/2021										
191208		21000113 07/13/2021	210722	358786	20.00		20.00	07/20/2021	INV	PD	LAB-H2
CHECK DATE:	07/22/2021										
191240		07/23/2021	210729	359009	40.00		40.00	07/23/2021	INV	PD	MISC
CHECK DATE:	07/29/2021										
191241		21000063 07/15/2021	210729	359009	40.00		40.00	07/27/2021	INV	PD	LAB-50
CHECK DATE:	07/29/2021										
191245		21000063 07/15/2021	210729	359009	47.00		47.00	07/27/2021	INV	PD	LAB-50
CHECK DATE:	07/29/2021										
191246		21000063 07/15/2021	210729	359009	47.00		47.00	07/23/2021	INV	PD	LAB-50
CHECK DATE:	07/29/2021										
191247		21000063 07/15/2021	210729	359009	47.00		47.00	07/27/2021	INV	PD	LAB-50
CHECK DATE:	07/29/2021										
191264		21000113 07/15/2021	210729	359009	20.00		20.00	07/27/2021	INV	PD	LAB-H2
CHECK DATE:	07/29/2021										
191295		21000063 07/16/2021	210729	359009	47.00		47.00	07/27/2021	INV	PD	LAB-50
CHECK DATE:	07/29/2021										
191342		21000063 07/20/2021	210729	359009	166.00		166.00	07/27/2021	INV	PD	LAB-50
CHECK DATE:	07/29/2021										
191354		21000063 07/20/2021	210729	359009	166.00		166.00	07/23/2021	INV	PD	LAB-50
CHECK DATE:	07/29/2021										
191355		21000063 07/20/2021	210729	359009	166.00		166.00	07/23/2021	INV	PD	LAB-50
CHECK DATE:	07/29/2021										
17461 SUMMIT LAWCARE INC				8,347.00							
160		07/01/2021	210715	358632	489.00		489.00	07/01/2021	INV	PD	MISC
CHECK DATE:	07/15/2021										
161		06/25/2021	210701	358412	750.00		750.00	06/25/2021	INV	PD	MISC
CHECK DATE:	07/01/2021										

VENDOR INVOICE LIST

INVOICE	P.O.	INV DATE	WARRANT	CHECK #	INVOICE NET	PAID	AMOUNT	DUE DATE	TYPE	STS	DESCR
162		07/01/2021	210715	358632	89.00	89.00	07/01/2021	INV	PD		MISC
CHECK DATE:	07/15/2021										
163	21000639	06/30/2021	210701	358412	2,100.00	2,100.00	06/30/2021	INV	PD		CITY B
CHECK DATE:	07/01/2021										
163-A	21000640	06/30/2021	210701	358412	2,700.00	2,700.00	06/30/2021	INV	PD		CITY B
CHECK DATE:	07/01/2021										
164		07/01/2021	210715	358632	1,250.00	1,250.00	07/01/2021	INV	PD		MISC
CHECK DATE:	07/15/2021										
165		07/01/2021	210715	358632	145.00	145.00	07/01/2021	INV	PD		MISC
CHECK DATE:	07/15/2021										
166	21000639	07/27/2021	210729	359010	2,800.00	2,800.00	07/27/2021	INV	PD		CITY B
CHECK DATE:	07/29/2021										
166-A	21000640	07/27/2021	210729	359010	3,600.00	3,600.00	07/27/2021	INV	PD		CITY B
CHECK DATE:	07/29/2021										
9857 SUNBELT PUMP & POWER RENTALS					13,923.00						
108699053-0008	21000717	05/18/2021	210715	358633	5,531.38	5,531.38	07/01/2021	INV	PD		Bronk
CHECK DATE:	07/15/2021										
108699053-0009	21000744	06/15/2021	210722	358787	5,531.38	5,531.38	07/16/2021	INV	PD		Bronk
CHECK DATE:	07/22/2021										
115553587-0001		07/23/2021	210729	359011	2,686.49	2,686.49	07/23/2021	INV	PD		MISC
CHECK DATE:	07/29/2021										
13965 SUPERIOR ROAD STRIPING INC					13,749.25						
SRS1-070721	21000638	07/09/2021	210715	50559	86,859.54	86,859.54	07/09/2021	INV	PD		2021 P
CHECK DATE:	07/15/2021										
15326 MONO MACHINES LLC											
309652	21000646	07/18/2021	210729	359012	1,170.00	1,170.00	07/23/2021	INV	PD		OFFICE
CHECK DATE:	07/29/2021										
13959 SWISHER, ALLISON											
07/18/21-10/17/21		07/14/2021	210722	358788	1,620.00	1,620.00	07/14/2021	INV	PD		ORACLE
CHECK DATE:	07/22/2021										
2021 PREVENTATIVE CA		07/23/2021	210729	359013	200.00	200.00	07/23/2021	INV	PD		2021 P

VENDOR INVOICE LIST

INVOICE	P.O.	INV DATE	WARRANT	CHECK #	INVOICE NET	PAID AMOUNT	DUE DATE	TYPE	STS	DESCR
CHECK DATE: 07/29/2021										
945824051		07/14/2021	210722	358788	480.00	480.00	07/14/2021	INV	PD	WIX.CO
CHECK DATE: 07/22/2021										
15648 T Y LIN INTERNATIONAL GREAT LAKES INC					2,300.00					
000102106023	21000449	07/07/2021	210715	358634	1,123.27	1,123.27	07/09/2021	INV	PD	PES Ho
CHECK DATE: 07/15/2021										
1020106387	21000449	07/07/2021	210715	358634	19,377.92	19,377.92	07/09/2021	INV	PD	PES Ho
CHECK DATE: 07/15/2021										
1020106388	21000449	07/07/2021	210715	358634	20,111.94	20,111.94	07/09/2021	INV	PD	PES Ho
CHECK DATE: 07/15/2021										
102106024	21000449	07/08/2021	210715	358634	1,083.67	1,083.67	07/09/2021	INV	PD	PES Ho
CHECK DATE: 07/15/2021										
12868 TALX UC EXPRESS					41,696.80					
2050253182		07/01/2021	210715	358635	330.00	330.00	07/01/2021	INV	PD	MISC
CHECK DATE: 07/15/2021										
14299 TELEDYNE ISCO										
0079309		07/01/2021	210715	358636	750.44	750.44	07/01/2021	INV	PD	MISC
CHECK DATE: 07/15/2021										
2577 TERMINAL SUPPLY CO										
26658-02		07/14/2021	210722	358789	7.70	7.70	07/14/2021	INV	PD	MISC
CHECK DATE: 07/22/2021										
53672-00		06/30/2021	210701	358413	318.61	318.61	06/30/2021	INV	PD	MISC
CHECK DATE: 07/01/2021										
15112 THE CEDAR MILL INC					326.31					
TCM01-FINAL	21000160	06/24/2021	210722	358790	30,200.00	30,200.00	07/20/2021	INV	PD	Fence
CHECK DATE: 07/22/2021										
16869 THE HOME DEPOT PRO INSTITUTIONAL										
6035 3225 3196 8398		07/01/2021	210715	358637	132.56	132.56	07/01/2021	INV	PD	JUNE 2
CHECK DATE: 07/15/2021										

VENDOR INVOICE LIST

INVOICE	P.O.	INV DATE	WARRANT	CHECK #	INVOICE NET	PAID	AMOUNT	DUE DATE	TYPE	STS	DESCR
622826519		06/25/2021	210701	358414	590.85	590.85	06/25/2021	INV	PD		MISC
CHECK DATE:	07/01/2021										
6480953		07/14/2021	210722	358791	1,077.00	1,077.00	07/14/2021	INV	PD		MISC
CHECK DATE:	07/22/2021										
7618 THOMPSON ELECTRONICS COMPANY				1,800.41							
98514		07/01/2021	210715	358638	310.00	310.00	07/01/2021	INV	PD		MISC
CHECK DATE:	07/15/2021										
12548 THOMSON WEST											
6142756445		07/14/2021	210722	358792	298.00	298.00	07/14/2021	INV	PD		MISC
CHECK DATE:	07/22/2021										
844608773		07/01/2021	210715	358639	753.28	753.28	07/01/2021	INV	PD		06/01/
CHECK DATE:	07/15/2021										
844608774		07/01/2021	210715	358639	318.97	318.97	07/01/2021	INV	PD		ACCOUN
CHECK DATE:	07/15/2021										
844611482		07/14/2021	210722	358792	1,897.35	1,897.35	07/14/2021	INV	PD		MISC
CHECK DATE:	07/22/2021										
2647 TIRE TRACKS				3,267.60							
2105016		07/23/2021	210729	359015	-1,569.00	-1,569.00	07/23/2021	CRM	PD		CREDIT
CHECK DATE:	07/29/2021										
2105025		06/30/2021	210701	358415	595.28	595.28	06/30/2021	INV	PD		MISC
CHECK DATE:	07/01/2021										
2105115		07/14/2021	210722	358793	1,303.08	1,303.08	07/14/2021	INV	PD		MISC
CHECK DATE:	07/22/2021										
2105186		07/14/2021	210722	358793	144.98	144.98	07/14/2021	INV	PD		MISC
CHECK DATE:	07/22/2021										
2105291		07/23/2021	210729	359015	1,268.00	1,268.00	07/23/2021	INV	PD		MISC
CHECK DATE:	07/29/2021										
2105345		07/23/2021	210729	359015	882.12	882.12	07/23/2021	INV	PD		MISC
CHECK DATE:	07/29/2021										
2105358		07/23/2021	210729	359015	99.98	99.98	07/23/2021	INV	PD		MISC
CHECK DATE:	07/29/2021										

VENDOR INVOICE LIST

INVOICE	P.O.	INV DATE	WARRANT	CHECK #	INVOICE NET	PAID	AMOUNT	DUE DATE	TYPE	STS	DESCR
2665 TRAFFIC CONTROL & PROTECTION INC					2,724.44						
107353		07/01/2021	210715	358640	2,818.00	2,818.00		07/01/2021	INV	PD	MISC
CHECK DATE: 07/15/2021											
107462		07/01/2021	210715	358640	556.80	556.80		07/01/2021	INV	PD	MISC
CHECK DATE: 07/15/2021											
17181 TRAFFIC CONTROL COMPANY					3,374.80						
0012452-IN	21000539	05/18/2021	210729	359016	12,021.12	12,021.12		07/23/2021	INV	PD	Channe
CHECK DATE: 07/29/2021											
15428 TRANSPORT SAFETY LANE INC											
45428		07/14/2021	210722	358794	90.00	90.00		07/14/2021	INV	PD	MISC
CHECK DATE: 07/22/2021											
13030 TREADSTONE TIRE RECYCLING LLC											
13525		07/01/2021	210715	358641	229.50	229.50		07/01/2021	INV	PD	MISC
CHECK DATE: 07/15/2021											
11476 TRI-COUNTY BOARD-UP & GLASS INC											
2460		06/25/2021	210701	358416	374.25	374.25		06/25/2021	INV	PD	MISC
CHECK DATE: 07/01/2021											
3854 TRI-COUNTY STOCKDALE CO											
334315		07/23/2021	210729	359017	893.80	893.80		07/23/2021	INV	PD	MISC
CHECK DATE: 07/29/2021											
9199 TRI-K SUPPLIES INC											
116180		07/01/2021	210715	358642	244.80	244.80		07/01/2021	INV	PD	MISC
CHECK DATE: 07/15/2021											
116258		06/25/2021	210701	358417	440.26	440.26		06/25/2021	INV	PD	MISC
CHECK DATE: 07/01/2021											
116292		07/01/2021	210715	358642	200.40	200.40		07/01/2021	INV	PD	MISC
CHECK DATE: 07/15/2021											
116318		06/25/2021	210701	358417	1,067.35	1,067.35		06/25/2021	INV	PD	MISC
CHECK DATE: 07/01/2021											

VENDOR INVOICE LIST

INVOICE	P.O.	INV DATE	WARRANT	CHECK #	INVOICE NET	PAID	AMOUNT	DUE DATE	TYPE	STS	DESCR
116331		07/23/2021	210729	359018	371.20	371.20	07/23/2021	INV	PD		MISC
CHECK DATE: 07/29/2021											
9605 TROHA, MARK					2,324.01						
06/11/2021		06/25/2021	210701	358418	1,348.20	1,348.20	06/25/2021	INV	PD		MISC
CHECK DATE: 07/01/2021											
07/10/2021		07/01/2021	210715	358643	149.80	149.80	07/01/2021	INV	PD		MISC
CHECK DATE: 07/15/2021											
14054 TURN-KEY ENVIRONMENTAL					1,498.00						
50367		07/23/2021	210729	359019	1,157.59	1,157.59	07/23/2021	INV	PD		MISC
CHECK DATE: 07/29/2021											
12259 ULINE INC											
135705910		07/23/2021	210729	359020	1,809.30	1,809.30	07/23/2021	INV	PD		MISC
CHECK DATE: 07/29/2021											
2718 UNDERGROUND PIPE & VALVE											
048708-02	21000611	06/29/2021	210715	358644	399.00	399.00	07/01/2021	INV	PD		PURCHA
CHECK DATE: 07/15/2021											
049645		06/25/2021	210701	358419	1,395.00	1,395.00	06/25/2021	INV	PD		MISC
CHECK DATE: 07/01/2021											
049775		07/01/2021	210715	358644	1,226.00	1,226.00	07/01/2021	INV	PD		MISC
CHECK DATE: 07/15/2021											
049927		07/14/2021	210722	358795	240.00	240.00	07/14/2021	INV	PD		MISC
CHECK DATE: 07/22/2021											
050012		07/14/2021	210722	358795	590.00	590.00	07/14/2021	INV	PD		MISC
CHECK DATE: 07/22/2021											
050082		07/23/2021	210729	359021	2,099.00	2,099.00	07/23/2021	INV	PD		MISC
CHECK DATE: 07/29/2021											
050098		07/23/2021	210729	359021	240.00	240.00	07/23/2021	INV	PD		MISC
CHECK DATE: 07/29/2021											
050115		07/23/2021	210729	359021	790.00	790.00	07/23/2021	INV	PD		MISC
CHECK DATE: 07/29/2021											
050137		07/23/2021	210729	359021	210.00	210.00	07/23/2021	INV	PD		MISC

VENDOR INVOICE LIST

INVOICE	P.O.	INV DATE	WARRANT	CHECK #	INVOICE NET	PAID	AMOUNT	DUE DATE	TYPE	STS	DESCR
CHECK DATE: 07/29/2021											
050178		07/23/2021	210729	359021	709.00	709.00	07/23/2021	INV	PD	MISC	
CHECK DATE: 07/29/2021											
050195		07/23/2021	210729	359021	50.00	50.00	07/23/2021	INV	PD	MISC	
CHECK DATE: 07/29/2021											
050208		07/23/2021	210729	359021	2,968.00	2,968.00	07/23/2021	INV	PD	MISC	
CHECK DATE: 07/29/2021											
0749654		07/01/2021	210715	358644	27.00	27.00	07/01/2021	INV	PD	MISC	
CHECK DATE: 07/15/2021											
15218 UNIFYHR LLC					10,943.00						
16617		07/01/2021	210715	358645	1,875.00	1,875.00	07/01/2021	INV	PD	MISC	
CHECK DATE: 07/15/2021											
2727 UNITED LAB INC											
INV319676		06/25/2021	210701	358420	1,446.20	1,446.20	06/25/2021	INV	PD	MISC	
CHECK DATE: 07/01/2021											
INV319813		06/25/2021	210701	358420	774.95	774.95	06/25/2021	INV	PD	MISC	
CHECK DATE: 07/01/2021											
INV320385		06/25/2021	210701	358420	499.50	499.50	06/25/2021	INV	PD	MISC	
CHECK DATE: 07/01/2021											
INV322292		07/01/2021	210715	358646	606.93	606.93	07/01/2021	INV	PD	MISC	
CHECK DATE: 07/15/2021											
12207 US BANK CORPORATE TRUST SERVICES					3,327.58						
6166962		07/01/2021	210715	358647	450.00	450.00	07/01/2021	INV	PD	MISC	
CHECK DATE: 07/15/2021											
7800 HD SUPPLY FACILITIES MAINTENANCE LTD											
50012845799-A		07/14/2021	210729	359022	-176.42	-176.42	07/14/2021	CRM	PD	CREDIT	
CHECK DATE: 07/29/2021											
593094		06/25/2021	210701	358421	1,596.70	1,596.70	06/25/2021	INV	PD	MISC	
CHECK DATE: 07/01/2021											
618637		06/25/2021	210701	358421	221.40	221.40	06/25/2021	INV	PD	MISC	
CHECK DATE: 07/01/2021											

VENDOR INVOICE LIST

INVOICE	P.O.	INV DATE	WARRANT	CHECK #	INVOICE NET	PAID	AMOUNT	DUE DATE	TYPE	STS	DESCR
623182		06/25/2021	210701	358421	2,151.76	2,151.76	06/25/2021	INV	PD	MISC	
CHECK DATE:	07/01/2021										
628951		06/25/2021	210701	358421	1,178.66	1,178.66	06/25/2021	INV	PD	MISC	
CHECK DATE:	07/01/2021										
629110		06/25/2021	210701	358421	431.10	431.10	06/25/2021	INV	PD	MISC	
CHECK DATE:	07/01/2021										
632718		07/01/2021	210715	358648	490.00	490.00	07/01/2021	INV	PD	MISC	
CHECK DATE:	07/15/2021										
636103		07/01/2021	210715	358648	824.73	824.73	07/01/2021	INV	PD	MISC	
CHECK DATE:	07/15/2021										
645578		07/01/2021	210715	358648	58.34	58.34	07/01/2021	INV	PD	MISC	
CHECK DATE:	07/15/2021										
657040		07/23/2021	210729	359022	121.25	121.25	07/23/2021	INV	PD	MISC	
CHECK DATE:	07/29/2021										
658595		07/23/2021	210729	359022	1,944.56	1,944.56	07/23/2021	INV	PD	MISC	
CHECK DATE:	07/29/2021										
685834		07/23/2021	210729	359022	60.45	60.45	07/23/2021	INV	PD	MISC	
CHECK DATE:	07/29/2021										
16714 USALCO MICHIGAN CITY PLANT LLC					8,902.53						
20189354	21000075	04/07/2021	210701	358422	3,329.31	3,329.31	06/25/2021	INV	PD	2021	A
CHECK DATE:	07/01/2021										
20193396	21000075	05/19/2021	210701	358422	3,347.14	3,347.14	06/25/2021	INV	PD	2021	A
CHECK DATE:	07/01/2021										
20193402	21000075	05/19/2021	210701	358422	3,341.19	3,341.19	06/25/2021	INV	PD	2021	A
CHECK DATE:	07/01/2021										
20193926	21000075	05/26/2021	210701	358422	3,347.14	3,347.14	06/25/2021	INV	PD	2021	A
CHECK DATE:	07/01/2021										
20194354	21000075	05/26/2021	210701	358422	3,323.37	3,323.37	06/25/2021	INV	PD	2021	A
CHECK DATE:	07/01/2021										
20194355	21000075	05/26/2021	210701	358422	3,333.76	3,333.76	06/25/2021	INV	PD	2021	A
CHECK DATE:	07/01/2021										
20194356	21000075	05/26/2021	210701	358422	3,321.88	3,321.88	06/25/2021	INV	PD	2021	A
CHECK DATE:	07/01/2021										
20194978	21000075	06/02/2021	210701	358422	3,321.88	3,321.88	06/25/2021	INV	PD	2021	A
CHECK DATE:	07/01/2021										

VENDOR INVOICE LIST

INVOICE	P.O.	INV DATE	WARRANT	CHECK #	INVOICE NET	PAID	AMOUNT	DUE DATE	TYPE	STS	DESCR
20194979		21000075 06/02/2021	210701	358422	3,348.62	3,348.62	06/25/2021	INV	PD	2021	A
CHECK	DATE: 07/01/2021										
20194980		21000075 06/02/2021	210701	358422	3,329.31	3,329.31	06/25/2021	INV	PD	2021	A
CHECK	DATE: 07/01/2021										
20194981		21000075 06/02/2021	210701	358422	3,314.45	3,314.45	06/25/2021	INV	PD	2021	A
CHECK	DATE: 07/01/2021										
20195985		21000075 06/09/2021	210715	358649	3,354.56	3,354.56	07/01/2021	INV	PD	2021	A
CHECK	DATE: 07/15/2021										
20195986		21000075 06/09/2021	210715	358649	3,353.08	3,353.08	07/01/2021	INV	PD	2021	A
CHECK	DATE: 07/15/2021										
20195987		21000075 06/16/2021	210715	358649	3,308.51	3,308.51	07/01/2021	INV	PD	2021	A
CHECK	DATE: 07/15/2021										
20195988		21000075 06/30/2021	210715	358649	3,353.08	3,353.08	07/01/2021	INV	PD	2021	A
CHECK	DATE: 07/15/2021										
20195989		21000075 06/14/2021	210715	358649	3,347.14	3,347.14	07/01/2021	INV	PD	2021	A
CHECK	DATE: 07/15/2021										
20195990		21000075 06/14/2021	210715	358649	3,354.56	3,354.56	07/01/2021	INV	PD	2021	A
CHECK	DATE: 07/15/2021										
20196482		21000075 06/21/2021	210715	358649	3,364.96	3,364.96	07/01/2021	INV	PD	2021	A
CHECK	DATE: 07/15/2021										
20196692		21000075 06/23/2021	210715	358649	3,381.31	3,381.31	07/01/2021	INV	PD	2021	A
CHECK	DATE: 07/15/2021										
20196693		21000075 06/23/2021	210715	358649	3,361.99	3,361.99	07/01/2021	INV	PD	2021	A
CHECK	DATE: 07/15/2021										
20196694		21000075 06/23/2021	210729	359023	3,538.78	3,538.78	07/27/2021	INV	PD	2021	A
CHECK	DATE: 07/29/2021										
20197180		21000075 06/28/2021	210715	358649	3,317.42	3,317.42	07/01/2021	INV	PD	2021	A
CHECK	DATE: 07/15/2021										
20197392		21000075 06/30/2021	210715	358649	3,350.11	3,350.11	07/01/2021	INV	PD	2021	A
CHECK	DATE: 07/15/2021										
20197393		21000075 06/30/2021	210715	358649	3,341.19	3,341.19	07/01/2021	INV	PD	2021	A
CHECK	DATE: 07/15/2021										
20198041		21000075 07/07/2021	210722	358796	3,326.34	3,326.34	07/16/2021	INV	PD	2021	A
CHECK	DATE: 07/22/2021										
20198042		21000075 07/07/2021	210722	358796	3,351.59	3,351.59	07/16/2021	INV	PD	2021	A
CHECK	DATE: 07/22/2021										
20198043		21000075 07/07/2021	210729	359023	3,353.08	3,353.08	07/27/2021	INV	PD	2021	A

VENDOR INVOICE LIST

INVOICE	P.O.	INV DATE	WARRANT	CHECK #	INVOICE NET	PAID AMOUNT	DUE DATE	TYPE	STS	DESCR
CHECK DATE: 07/29/2021										
20198044	21000075	07/07/2021	210722	358796	3,347.14	3,347.14	07/16/2021	INV	PD	2021 A
CHECK DATE: 07/22/2021										
20198413	21000075	07/12/2021	210722	358796	3,348.62	3,348.62	07/20/2021	INV	PD	2021 A
CHECK DATE: 07/22/2021										
20198414	21000075	07/12/2021	210722	358796	3,204.51	3,204.51	07/20/2021	INV	PD	2021 A
CHECK DATE: 07/22/2021										
20198639	21000075	07/14/2021	210729	359023	3,348.62	3,348.62	07/27/2021	INV	PD	2021 A
CHECK DATE: 07/29/2021										
20198640	21000075	07/14/2021	210729	359023	3,350.11	3,350.11	07/27/2021	INV	PD	2021 A
CHECK DATE: 07/29/2021										
20198641	21000075	07/14/2021	210729	359023	3,351.59	3,351.59	07/27/2021	INV	PD	2021 A
CHECK DATE: 07/29/2021										
20199270	21000075	07/21/2021	210729	359023	3,350.11	3,350.11	07/27/2021	INV	PD	2021 A
CHECK DATE: 07/29/2021										
20199467	21000075	07/21/2021	210729	359023	3,350.11	3,350.11	07/27/2021	INV	PD	2021 A
CHECK DATE: 07/29/2021										
20199468	21000075	07/21/2021	210729	359023	3,354.56	3,354.56	07/27/2021	INV	PD	2021 A
CHECK DATE: 07/29/2021										
					120,421.12					
15141 USONA DEVELOPMENT LLC										
2021-01	21000368	07/28/2021	210729	359024	9,030.00	9,030.00	07/28/2021	INV	PD	CONSUL
CHECK DATE: 07/29/2021										
17454 V.A.R.D INC										
1004		06/30/2021	210701	358423	2,670.00	2,670.00	06/30/2021	INV	PD	MISC
CHECK DATE: 07/01/2021										
15069 V3 COMPANIES										
621309	21000045	07/07/2021	210722	358797	5,100.00	5,100.00	07/20/2021	INV	PD	PSA Es
CHECK DATE: 07/22/2021										
15638 VANCO PAYMENT SOLUTIONS										
JUNE 2021		07/15/2021		3007	1,542.56	1,542.56	07/15/2021	DIR	PD	JUNE 2
CHECK DATE: 07/15/2021										

VENDOR INVOICE LIST

INVOICE	P.O.	INV DATE	WARRANT	CHECK #	INVOICE NET	PAID	AMOUNT	DUE DATE	TYPE	STS	DESCR
2763 VARDAL SURVEYING SYSTEMS											
88186		07/01/2021	210715	358650	827.40	827.40	07/01/2021	INV	PD	MISC	
CHECK DATE: 07/15/2021											
88199		07/01/2021	210715	358650	18.35	18.35	07/01/2021	INV	PD	MISC	
CHECK DATE: 07/15/2021											
				845.75							
16139 VERIZON CONNECT FLEET USA LLC											
607000017651		07/23/2021	210729	359025	1,505.00	1,505.00	07/23/2021	INV	PD	MISC	
CHECK DATE: 07/29/2021											
8769 VERIZON WIRELESS											
9882663724		07/01/2021	210715	358651	341.89	341.89	07/01/2021	INV	PD	MISC	
CHECK DATE: 07/15/2021											
7676 VERMEER ILLINOIS INC											
PG5322		07/14/2021	210722	358798	813.90	813.90	07/14/2021	INV	PD	MISC	
CHECK DATE: 07/22/2021											
PG6284		07/23/2021	210729	359026	174.36	174.36	07/23/2021	INV	PD	MISC	
CHECK DATE: 07/29/2021											
				988.26							
16754 VIDEOTEC CORP											
111214		07/01/2021	210715	358652	9,432.73	9,432.73	07/01/2021	INV	PD	MISC	
CHECK DATE: 07/15/2021											
112083	21000720	05/24/2021	210701	358424	127,795.00	127,795.00	07/01/2021	INV	PD	SECURI	
CHECK DATE: 07/01/2021											
112246	21000720	07/19/2021	210722	358799	60,079.00	60,079.00	07/20/2021	INV	PD	SECURI	
CHECK DATE: 07/22/2021											
112341		07/23/2021	210729	359027	397.50	397.50	07/23/2021	INV	PD	MISC	
CHECK DATE: 07/29/2021											
				197,704.23							
16806 VILLAGE OF ARLINGTON HEIGHTS											
78675		07/01/2021	210715	358653	750.00	750.00	07/01/2021	INV	PD	PO JOH	
CHECK DATE: 07/15/2021											
2780 VILLAGE OF ROMEOVILLE											

VENDOR INVOICE LIST

INVOICE	P.O.	INV DATE	WARRANT	CHECK #	INVOICE NET	PAID	AMOUNT	DUE DATE	TYPE	STS	DESCR
2021 4TH QUARTER CHECK DATE: 07/29/2021		07/23/2021	210729	359028	26,734.75	26,734.75		07/23/2021	INV	PD	O'CONN
15908 VONAGE BUSINESS INC											
2087842 CHECK DATE: 07/15/2021	21000007	07/01/2021	210715	358654	11,616.55	11,616.55		07/09/2021	INV	PD	VONAGE
13596 VSA INC											
451557 CHECK DATE: 07/01/2021		06/25/2021	210701	358425	1,293.00	1,293.00		06/25/2021	INV	PD	MISC
451636 CHECK DATE: 07/15/2021		07/01/2021	210715	358655	1,859.00	1,859.00		07/01/2021	INV	PD	MISC
					3,152.00						
2793 VULCAN MATERIALS COMPANY											
32662733 CHECK DATE: 07/01/2021	21000137	06/22/2021	210701	358426	542.41	542.41		06/25/2021	INV	PD	2020 A
8139 WASTE MANAGEMENT INC											
6200650-2007-0 CHECK DATE: 07/15/2021		07/01/2021	210715	358656	1,085,863.68	1,085,863.68		07/01/2021	INV	PD	MISC
17346 WATER WELL SOLUTIONS ILLINOIS LLC											
IL21-06-111 CHECK DATE: 07/01/2021	21000462	06/23/2021	210701	358427	51,554.00	51,554.00		06/25/2021	INV	PD	well 2
IL21-07-104 CHECK DATE: 07/29/2021	21000461	07/16/2021	210729	359029	35,832.50	35,832.50		07/23/2021	INV	PD	well 2
					87,386.50						
2830 WATERWORKS & SEWERAGE FND											
123635-335310 CHECK DATE: 07/15/2021		07/01/2021	210715	358657	260.53	260.53		07/01/2021	INV	PD	2049 o
229847-488100 CHECK DATE: 07/22/2021		07/14/2021	210722	358800	193.60	193.60		07/14/2021	INV	PD	450 LA
257-114350 CHECK DATE: 07/01/2021		06/30/2021	210701	358428	24.60	24.60		06/30/2021	INV	PD	815 CA
257-138380		06/30/2021	210701	358428	22.62	22.62		06/30/2021	INV	PD	30 N B

VENDOR INVOICE LIST

INVOICE	P.O.	INV DATE	WARRANT	CHECK #	INVOICE NET	PAID	AMOUNT	DUE DATE	TYPE	STS	DESCR
CHECK DATE: 07/01/2021											
257-138390		06/30/2021	210701	358428	174.84	174.84	06/30/2021	INV PD	201	W	
CHECK DATE: 07/01/2021											
257-202170		07/21/2021	210722	358800	346.72	346.72	07/21/2021	INV PD	1203	C	
CHECK DATE: 07/22/2021											
257-210220		07/21/2021	210722	358800	521.95	521.95	07/21/2021	INV PD	1	W	SI
CHECK DATE: 07/22/2021											
257-210240		07/21/2021	210722	358800	633.59	633.59	07/21/2021	INV PD	2	W	SI
CHECK DATE: 07/22/2021											
257-210250		07/21/2021	210722	358800	851.98	851.98	07/21/2021	INV PD	1021	M	
CHECK DATE: 07/22/2021											
257-210260		07/21/2021	210722	358800	7,471.09	7,471.09	07/21/2021	INV PD	1021	M	
CHECK DATE: 07/22/2021											
257-210270		07/21/2021	210722	358800	6.39	6.39	07/21/2021	INV PD	1021	M	
CHECK DATE: 07/22/2021											
257-256030		07/01/2021	210715	358657	170.92	170.92	07/01/2021	INV PD	2293	E	
CHECK DATE: 07/15/2021											
257-266790		07/01/2021	210715	358657	4,120.06	4,120.06	07/01/2021	INV PD	4375	B	
CHECK DATE: 07/15/2021											
257-28760		07/21/2021	210722	358800	31.09	31.09	07/21/2021	INV PD	CLINTO		
CHECK DATE: 07/22/2021											
257-29030		07/21/2021	210722	358800	19.43	19.43	07/21/2021	INV PD	1	N	OT
CHECK DATE: 07/22/2021											
257-292290		07/21/2021	210722	358800	472.96	472.96	07/21/2021	INV PD	114	W	
CHECK DATE: 07/22/2021											
257-29300		07/21/2021	210722	358800	604.59	604.59	07/21/2021	INV PD	150	W	
CHECK DATE: 07/22/2021											
257-296570		07/21/2021	210722	358800	61.18	61.18	07/21/2021	INV PD	7196	C	
CHECK DATE: 07/22/2021											
257-30420		07/01/2021	210715	358657	359.72	359.72	07/01/2021	INV PD	50	E	J
CHECK DATE: 07/15/2021											
257-31010		07/21/2021	210722	358800	592.96	592.96	07/21/2021	INV PD	101	E	
CHECK DATE: 07/22/2021											
257-33030		07/21/2021	210722	358800	112.37	112.37	07/21/2021	INV PD	10	S	C
CHECK DATE: 07/22/2021											
257-33060		07/21/2021	210722	358800	19.43	19.43	07/21/2021	INV PD	106	E	
CHECK DATE: 07/22/2021											

VENDOR INVOICE LIST

INVOICE	P.O.	INV DATE	WARRANT	CHECK #	INVOICE NET	PAID	AMOUNT	DUE DATE	TYPE	STS	DESCR
257-41920 CHECK DATE: 07/22/2021		07/21/2021	210722	358800	25.26	25.26	07/21/2021	INV	PD	921	E
257-454700 CHECK DATE: 07/22/2021		07/21/2021	210722	358800	306.40	306.40	07/21/2021	INV	PD	1599	J
257-46740 CHECK DATE: 07/22/2021		07/21/2021	210722	358800	24.84	24.84	07/21/2021	INV	PD	319	GR
257-481080 CHECK DATE: 07/22/2021		07/21/2021	210722	358800	105.07	105.07	07/21/2021	INV	PD	1203	C
257-510570 CHECK DATE: 07/22/2021		07/21/2021	210722	358800	168.85	168.85	07/21/2021	INV	PD	90	E J
257-510571 CHECK DATE: 07/22/2021		07/21/2021	210722	358800	6.41	6.41	07/21/2021	INV	PD	63	MAY
257-510846 CHECK DATE: 07/22/2021		07/21/2021	210722	358800	3,214.50	3,214.50	07/21/2021	INV	PD	921	E
257-510853 CHECK DATE: 07/22/2021		07/21/2021	210722	358800	9,897.26	9,897.26	07/21/2021	INV	PD	107	TW
257-510854 CHECK DATE: 07/22/2021		07/21/2021	210722	358800	6,055.62	6,055.62	07/21/2021	INV	PD	2605	I
257-510855 CHECK DATE: 07/22/2021		07/21/2021	210722	358800	200.59	200.59	07/21/2021	INV	PD	1900	D
257-510856 CHECK DATE: 07/22/2021		07/14/2021	210722	358800	16,321.59	16,321.59	07/14/2021	INV	PD	1301	F
257-510857 CHECK DATE: 07/22/2021		07/21/2021	210722	358800	52.18	52.18	07/21/2021	INV	PD	4403	M
257-510858 CHECK DATE: 07/22/2021		07/21/2021	210722	358800	2,364.31	2,364.31	07/21/2021	INV	PD	4000	C
257-510859 CHECK DATE: 07/22/2021		07/21/2021	210722	358800	1,218.78	1,218.78	07/21/2021	INV	PD	2501	C
257-510860 CHECK DATE: 07/22/2021		07/21/2021	210722	358800	4,360.71	4,360.71	07/21/2021	INV	PD	2051	O
257-510861 CHECK DATE: 07/22/2021		07/14/2021	210722	358800	12,528.55	12,528.55	07/14/2021	INV	PD	8300	B
257-512454 CHECK DATE: 07/22/2021		07/21/2021	210722	358800	76.08	76.08	07/21/2021	INV	PD	1021	M
2709-23340 CHECK DATE: 07/22/2021		07/21/2021	210722	358800	177.94	177.94	07/21/2021	INV	PD	818	E

VENDOR INVOICE LIST

INVOICE	P.O.	INV DATE	WARRANT	CHECK #	INVOICE NET	PAID	AMOUNT	DUE DATE	TYPE	STS	DESCR
2709-27100 CHECK DATE: 07/22/2021		07/21/2021	210722	358800	86.59		86.59	07/21/2021	INV PD	15	E J
2709-27170 CHECK DATE: 07/22/2021		07/21/2021	210722	358800	80.93		80.93	07/21/2021	INV PD	402	N
2709-27180 CHECK DATE: 07/22/2021		07/21/2021	210722	358800	6.18		6.18	07/21/2021	INV PD	402	N
2709-28100 CHECK DATE: 07/22/2021		07/21/2021	210722	358800	138.00		138.00	07/21/2021	INV PD	19	W C
2709-282750 CHECK DATE: 07/22/2021		07/21/2021	210722	358800	6.18		6.18	07/21/2021	INV PD	7	N BR
2709-28960 CHECK DATE: 07/22/2021		07/21/2021	210722	358800	19.43		19.43	07/21/2021	INV PD	1-9	E
2709-295870 CHECK DATE: 07/22/2021		07/21/2021	210722	358800	6.18		6.18	07/21/2021	INV PD	114	W
2709-30570 CHECK DATE: 07/22/2021		07/21/2021	210722	358800	19.43		19.43	07/21/2021	INV PD	141	E
2709-312360 CHECK DATE: 07/01/2021		06/30/2021	210701	358428	173.76		173.76	06/30/2021	INV PD	661	MA
2709-449940 CHECK DATE: 07/22/2021		07/21/2021	210722	358800	3,735.68		3,735.68	07/21/2021	INV PD	8301	J
2709-481060 CHECK DATE: 07/22/2021		07/21/2021	210722	358800	51.78		51.78	07/21/2021	INV PD	2001	N
2709-7930 CHECK DATE: 07/22/2021		07/21/2021	210722	358800	232.31		232.31	07/21/2021	INV PD	868	DR
67855-211700 CHECK DATE: 07/22/2021		07/14/2021	210722	358800	215.90		215.90	07/14/2021	INV PD	125	HO
67855-419480 CHECK DATE: 07/22/2021		07/14/2021	210722	358800	259.58		259.58	07/14/2021	INV PD	2300	M
13839 WEX BANK					79,209.49						
72570129 CHECK DATE: 07/26/2021		07/26/2021		3016	1,184.02		1,184.02	07/26/2021	DIR PD	JUNE	2
12825 WHEATLAND TITLE											
639155 CHECK DATE: 07/01/2021		07/01/2021	210701	50555	67.00		67.00	07/01/2021	INV PD	MISC	

VENDOR INVOICE LIST

INVOICE	P.O.	INV DATE	WARRANT	CHECK #	INVOICE NET	PAID AMOUNT	DUE DATE	TYPE	STS	DESCR
14009 WHITE CAP LP										
10014481773		06/25/2021	210701	358282	115.18	115.18	06/25/2021	INV	PD	MISC
CHECK DATE:	07/01/2021									
10014504779		07/01/2021	210715	358535	57.59	57.59	07/01/2021	INV	PD	MISC
CHECK DATE:	07/15/2021									
10014592833		07/14/2021	210722	358801	57.59	57.59	07/14/2021	INV	PD	MISC
CHECK DATE:	07/22/2021									
43240676		07/01/2021	210715	358535	41.08	41.08	07/01/2021	INV	PD	MISC
CHECK DATE:	07/15/2021									
					271.44					
15791 WICEVIC HVAC INC										
5814		07/01/2021	210715	358658	415.00	415.00	07/01/2021	INV	PD	MISC
CHECK DATE:	07/15/2021									
1374 WILL CO CENTER FOR ECONOMIC DEVELMT										
24945		06/25/2021	210701	358429	4,166.67	4,166.67	06/25/2021	INV	PD	MISC
CHECK DATE:	07/01/2021									
25941		07/23/2021	210729	359030	4,166.67	4,166.67	07/23/2021	INV	PD	MISC
CHECK DATE:	07/29/2021									
					8,333.34					
2892 WILL COUNTY RECORDER										
40529311		07/01/2021	210715	358659	41.00	41.00	07/01/2021	INV	PD	MISC
CHECK DATE:	07/15/2021									
40530606		07/01/2021	210715	358659	1.00	1.00	07/01/2021	INV	PD	MISC
CHECK DATE:	07/15/2021									
40530732		07/01/2021	210715	358659	147.00	147.00	07/01/2021	INV	PD	MISC
CHECK DATE:	07/15/2021									
40532663		07/01/2021	210715	358659	410.00	410.00	07/01/2021	INV	PD	MISC
CHECK DATE:	07/15/2021									
40534252		07/01/2021	210715	358659	205.00	205.00	07/01/2021	INV	PD	MISC
CHECK DATE:	07/15/2021									
40535722		07/01/2021	210715	358659	164.00	164.00	07/01/2021	INV	PD	MISC
CHECK DATE:	07/15/2021									
40536240		07/01/2021	210715	358659	41.00	41.00	07/01/2021	INV	PD	MISC
CHECK DATE:	07/15/2021									

VENDOR INVOICE LIST

INVOICE	P.O.	INV DATE	WARRANT	CHECK #	INVOICE NET	PAID	AMOUNT	DUE DATE	TYPE	STS	DESCR
					1,009.00						
11035 WILL COUNTY STATES ATTORNEY											
2021 4TH QUARTER		07/23/2021	210729	359031	22,500.00	22,500.00	07/23/2021	INV	PD		CAPELL
CHECK DATE: 07/29/2021											
9695 WILLIAMS BROTHERS CONSTRUCTION, INC											
WBCI5-060421	21000351	06/04/2021	210701	358430	316,843.50	316,843.50	06/25/2021	INV	PD		WSTP I
CHECK DATE: 07/01/2021											
WBCI6-070621	21000351	07/06/2021	210715	358660	276,244.10	276,244.10	07/09/2021	INV	PD		WSTP I
CHECK DATE: 07/15/2021											
					593,087.60						
17447 WILLOWBROOK FORD											
JOL2	21000604	07/09/2021		2998	20,712.69	20,712.69	07/09/2021	DIR	PD		Purcha
CHECK DATE: 07/09/2021											
17333 WINGERT, LELAND J											
06/01/2021		07/23/2021	210729	359032	500.00	500.00	07/23/2021	INV	PD		MISC
CHECK DATE: 07/29/2021											
7155 WINKLE ENVIRONMENTAL SERVICE											
48802		06/30/2021	210701	358431	86.50	86.50	06/30/2021	INV	PD		MISC
CHECK DATE: 07/01/2021											
49061		06/25/2021	210701	358431	89.50	89.50	06/25/2021	INV	PD		MISC
CHECK DATE: 07/01/2021											
					176.00						
15580 WINZER FRANCHISE CORP											
6885691		06/25/2021	210701	358432	63.18	63.18	06/25/2021	INV	PD		MISC
CHECK DATE: 07/01/2021											
6909699		07/01/2021	210715	358661	176.80	176.80	07/01/2021	INV	PD		MISC
CHECK DATE: 07/15/2021											
6912030		07/14/2021	210722	358802	445.18	445.18	07/14/2021	INV	PD		MISC
CHECK DATE: 07/22/2021											
6917728		07/14/2021	210722	358802	229.97	229.97	07/14/2021	INV	PD		MISC
CHECK DATE: 07/22/2021											

VENDOR INVOICE LIST

INVOICE	P.O.	INV DATE	WARRANT	CHECK #	INVOICE NET	PAID	AMOUNT	DUE DATE	TYPE	STS	DESCR
					915.13						
2916 WIPECO INC											
0112274-IN		07/23/2021	210729	359033	412.50	412.50	07/23/2021	INV	PD	MISC	
CHECK DATE: 07/29/2021											
17495 WOLSKI, JASON											
06/06/21-06/09/21		07/01/2021	210715	358662	87.37	87.37	07/01/2021	INV	PD	MISC	
CHECK DATE: 07/15/2021											
2978 WORK ZONE SAFETY INC											
51854		07/01/2021	210715	358663	1,325.00	1,325.00	07/01/2021	INV	PD	MISC	
CHECK DATE: 07/15/2021											
52059		07/01/2021	210715	358663	1,240.00	1,240.00	07/01/2021	INV	PD	MISC	
CHECK DATE: 07/15/2021											
52202		07/23/2021	210729	359034	1,200.00	1,200.00	07/23/2021	INV	PD	MISC	
CHECK DATE: 07/29/2021											
					3,765.00						
9119 WORLDPOINT ECC, INC											
421075061		07/14/2021	210722	358803	2,850.06	2,850.06	07/14/2021	INV	PD	MISC	
CHECK DATE: 07/22/2021											
11648 WORLDWIDE EQUIPMENT SALES LLC											
32191		07/14/2021	210722	358804	2,225.00	2,225.00	07/14/2021	INV	PD	MISC	
CHECK DATE: 07/22/2021											
2938 WUNDERLICH DOORS											
202050		07/14/2021	210722	358805	288.56	288.56	07/14/2021	INV	PD	MISC	
CHECK DATE: 07/22/2021											
202280		07/01/2021	210715	358664	2,345.00	2,345.00	07/01/2021	INV	PD	MISC	
CHECK DATE: 07/15/2021											
202281		07/01/2021	210715	358664	300.00	300.00	07/01/2021	INV	PD	MISC	
CHECK DATE: 07/15/2021											
					2,933.56						
6680 WUNDERLICH, MARDI											
07/22/2021		07/01/2021	210715	358665	10.00	10.00	07/01/2021	INV	PD	MISC	

VENDOR INVOICE LIST

INVOICE	P.O.	INV DATE	WARRANT	CHECK #	INVOICE NET	PAID	AMOUNT	DUE DATE	TYPE	STS	DESCR
CHECK DATE: 07/15/2021											
10750 WUNDERLICH-MALEC ENVIRONMENTAL											
18010	21000170	06/11/2021	210701	358433	3,191.33	3,191.33	06/25/2021	INV	PD	2020	S
CHECK DATE: 07/01/2021											
18011	21000170	06/11/2021	210729	359035	7,049.45	7,049.45	07/27/2021	INV	PD	2020	S
CHECK DATE: 07/29/2021											
18198	21000170	07/13/2021	210729	359035	2,868.00	2,868.00	07/23/2021	INV	PD	2020	S
CHECK DATE: 07/29/2021											
18200	21000170	07/13/2021	210729	359035	2,406.40	2,406.40	07/23/2021	INV	PD	2020	S
CHECK DATE: 07/29/2021											
				15,515.18							
15649 XYLEM WATER SOLUTIONS USA INC											
3556878115		07/01/2021	210715	358666	620.80	620.80	07/01/2021	INV	PD	MISC	
CHECK DATE: 07/15/2021											
14160 YMI MECHANICAL INC											
087	21000023	07/01/2021	210715	358667	10,523.00	10,523.00	07/01/2021	INV	PD	2021	H
CHECK DATE: 07/15/2021											
6480A		06/30/2021	210701	358434	774.85	774.85	06/30/2021	INV	PD	MISC	
CHECK DATE: 07/01/2021											
6542A		07/01/2021	210715	358667	3,066.63	3,066.63	07/01/2021	INV	PD	MISC	
CHECK DATE: 07/15/2021											
6607A		07/01/2021	210715	358667	209.00	209.00	07/01/2021	INV	PD	MISC	
CHECK DATE: 07/15/2021											
6629A		07/14/2021	210722	358806	69.74	69.74	07/14/2021	INV	PD	MISC	
CHECK DATE: 07/22/2021											
6630A		07/23/2021	210729	359036	3,000.00	3,000.00	07/23/2021	INV	PD	MISC	
CHECK DATE: 07/29/2021											
				17,643.22							
2957 ZEP MANUFACTURING CO DIV											
9006357423		06/25/2021	210701	358435	116.27	116.27	06/25/2021	INV	PD	MISC	
CHECK DATE: 07/01/2021											
9006442686		07/23/2021	210729	359037	762.04	762.04	07/23/2021	INV	PD	MISC	
CHECK DATE: 07/29/2021											

VENDOR INVOICE LIST

INVOICE	P.O.	INV DATE	WARRANT	CHECK #	INVOICE NET	PAID AMOUNT	DUE DATE	TYPE	STS	DESCR
12899 ZOLL DATA SYSTEM					878.31					
INV00080382		06/25/2021	210701	358437	3,450.00	3,450.00	06/25/2021	INV	PD	MISC
CHECK DATE:	07/01/2021									
INV00089494		06/25/2021	210701	358437	3,450.00	3,450.00	06/25/2021	INV	PD	MISC
CHECK DATE:	07/01/2021									
8837 ZOLL MEDICAL CORPORATION					6,900.00					
3315442		07/01/2021	210715	358668	2,970.00	2,970.00	07/01/2021	INV	PD	MISC
CHECK DATE:	07/15/2021									
					2,970.00					
2,328 INVOICES					11,476,331.80					

** END OF REPORT - Generated by Christine Skole **



City of Joliet

150 West Jefferson Street
Joliet, IL 60432

Approver Report

File ID:

Type: Consent Agenda

Status: Agenda Ready

In Control: City Council Meeting

File Created: 08/27/2021

Final Action:

Title: Invoices Paid Report

Attachments: 2021-06 Invoices Paid, 2021-07 Invoices Paid

Entered by: cchinderle@joliet.gov

Approval History

Version	Seq #	Action Date	Approver	Action	Due Date
1	1	8/27/2021	Christine Chinderle	Approve	8/31/2021
1	2	8/27/2021	James Ghedotte	Approve	8/31/2021
1	3	8/27/2021	Sabrina Spano	Approve	8/31/2021
1	4	8/30/2021	James V. Capparelli	Approve	8/31/2021



City of Joliet

150 West Jefferson Street
Joliet, IL 60432

Memo

File #: 399-21

Agenda Date: 9/7/2021

TO: Mayor and City Council

FROM: James V. Capparelli, City Manager

SUBJECT:
Position Vacancies

BACKGROUND:

For your consideration are the following positions and any resulting subsequent vacancies:

Fire - Captain (Position Code #6022): This vacancy is due to an upcoming retirement. The administration is requesting one (1) Captain position. This position is a skilled supervisory position which directs the activities of a fire company, has direct command over companies of firefighters located at fire houses, is responsible for proper maintenance of equipment, and assumes command at the scene of an emergency until relieved by a superior.

Fire - EMS Coordinator/Lieutenant (Position Code #6029): This vacancy is due to an upcoming retirement. The administration is requesting one (1) EMS Coordinator/Lieutenant position. This position directs and supervises the operations of the emergency medical services of the JFD.

RECOMMENDATION:

It is recommended the Mayor and City Council authorize the City Manager to fill these positions as well as any subsequent vacancies that may occur.



City of Joliet

150 West Jefferson Street
Joliet, IL 60432

Approver Report

File Number: 399-21

File ID: 399-21

Type: Consent Agenda

Status: Agenda Ready

In Control: City Council Meeting

File Created: 08/24/2021

Final Action:

Title: Position Vacancies

Entered by: kwalsh@joliet.gov

Approval History

Version	Seq #	Action Date	Approver	Action	Due Date
1	1	8/31/2021	Kathy Franson	Approve	9/2/2021
1	2	8/31/2021	Greg Blaskey	Approve	9/2/2021
1	3	9/1/2021	James V. Capparelli	Approve	9/2/2021



City of Joliet

150 West Jefferson Street
Joliet, IL 60432

Memo

File #: 400-21

Agenda Date: 9/7/2021

TO: Mayor and City Council

FROM: James V. Capparelli, City Manager

SUBJECT:
Regular Payroll for June 18 - July 1, 2021 - \$3,420,236.50

DETAIL PROOF - FINAL REPORT

Pay Period 06/18/21 To 07/01/21

WARRANT: 210709 PAYROLL TYPE: BIWEEKLY

CHECK DATE: 07/09/2021

Earnings-Deductions Proof Summaries

EARNINGS SUMMARY
=====

PAY TYPE	HOURS/DAYS	AMOUNT	PAY EARNED	ESCROW AMOUNT
100 REG SALARY	54,730.40	2,900,278.25	0.00	0.00
105 REGULAR HO	2,523.00	43,861.90	0.00	0.00
200 OVERTIME	2,509.00	174,481.86	0.00	0.00
203 FIRE OT 5	374.00	1,155.21	0.00	0.00
204 FIRE OT	2,305.38	150,383.18	0.00	0.00
205 FIRE OT 10	1.00	5.37	0.00	0.00
207 COURT OT	126.00	8,954.33	0.00	0.00
209 CALLBACK	48.50	3,760.87	0.00	0.00
210 STEPUP 10	340.00	1,430.65	0.00	0.00
211 STEPUP5	2,967.00	5,326.26	0.00	0.00
216 FOPSUP OT	281.25	26,794.93	0.00	0.00
217 FIELD TRAI	60.30	5,004.40	0.00	0.00
222 CRT OT MIN	6.50	477.59	0.00	0.00
300 VACATION	7,935.53	0.00	0.00	0.00
301 SICK	1,789.90	0.00	0.00	0.00
302 RELSICK	298.87	0.00	0.00	0.00
303 PERLEAVE	250.75	0.00	0.00	0.00
304 COMPI	377.50	0.00	0.00	0.00
305 KELLY DAYS	24.00	0.00	0.00	0.00
306 DUTYRED	936.00	0.00	0.00	0.00
307 COMPI.5	390.75	0.00	0.00	0.00
308 COMPI.0	2.00	0.00	0.00	0.00
311 COMPLETE	1,996.47	0.00	0.00	0.00
319 VAC 440PT	24.00	344.52	0.00	0.00
320 PERS LEAVE	12.00	0.00	0.00	0.00
321 COURT COMP	16.00	0.00	0.00	0.00
359 JPD HOL CM	44.00	0.00	0.00	0.00
402 SPECFLAT	405.50	16,118.66	0.00	0.00
408 PREMASSIGN	82.50	5,613.08	0.00	0.00
409 MGTLEAVE	244.00	0.00	0.00	0.00
411 EMERG LEAV	3.50	0.00	0.00	0.00
451 HOLWRK 2X	10.25	1,052.30	0.00	0.00
454 FLOAT DAY	70.00	0.00	0.00	0.00
455 BIRTHDAY	116.00	117.92	0.00	0.00
456 FUNERAL	60.00	0.00	0.00	0.00
459 FOPHOLIDAY	10.00	513.32	0.00	0.00
460 HOURSWRK	28.50	0.00	0.00	0.00
501 WORK COMP	865.00	0.00	0.00	0.00
607 MPO DG LNG	6,240.00	5,153.98	0.00	0.00
609 P LIEU LNG	997.62	1,176.18	0.00	0.00
610 P SERG LNG	2,685.90	2,718.42	0.00	0.00
614 FFDE LNG	1,416.00	816.56	0.00	0.00
617 FAOP C LNG	94.40	50.88	0.00	0.00
618 FAOP D LNG	5,947.20	3,908.74	0.00	0.00
619 FIRELT LNG	1,867.20	1,628.46	0.00	0.00
620 FIRECP LNG	1,598.40	1,716.15	0.00	0.00

DETAIL PROOF - FINAL REPORT

Pay Period 06/18/21 To 07/01/21

WARRANT: 210709 PAYROLL TYPE: BIWEEKLY

CHECK DATE: 07/09/2021

	Earnings-Deductions Proof Summaries			
621 FIREBC LNG	740.80	851.53	0.00	0.00
622 PMGT LNG	400.00	592.30	0.00	0.00
623 FMGT LNG	160.00	236.92	0.00	0.00
700 VEHICLE	0.00	1,243.57	0.00	0.00
701 EDUCATION	80.00	56.08	0.00	0.00
705 HEALTH OPT	640.00	10,400.00	0.00	0.00
749 K09STP	0.00	300.00	0.00	0.00
750 LIQCOMM	40.00	269.23	0.00	0.00
751 MEALS	174.00	2,610.00	0.00	0.00
752 SP RMB	560.00	2,585.98	0.00	0.00
756 TTD	0.00	-18,630.92	0.00	0.00
757 UNPAID	4.00	-205.33	0.00	0.00
758 FMLA	184.00	0.00	0.00	0.00
759 HEALTH OPT	0.00	500.00	0.00	0.00
761 OPERLIC1	0.00	95.88	0.00	0.00
762 OPERLIC2	0.00	917.02	0.00	0.00
770 EMERGENCY	28.00	0.00	0.00	0.00
775 FACMGR	80.00	2,080.00	0.00	0.00
900 VACPAYOUT	350.61	17,572.76	0.00	0.00
901 CMPPAYOUT	390.40	20,466.53	0.00	0.00
902 SICKPAYOUT	203.80	10,695.42	0.00	0.00
903 ADJUST	0.00	509.78	0.00	0.00
904 ADDLIMRF	0.00	315.28	0.00	0.00
910 STEP DIF	0.00	3,930.50	0.00	0.00
Total:	107,147.68	3,420,236.50	0.00	0.00
Total Employees: 828	Total Earnings:	3,420,236.50		



City of Joliet

150 West Jefferson Street
Joliet, IL 60432

Approver Report

File Number: 400-21

File ID: 400-21

Type: Consent Agenda

Status: Agenda Ready

In Control: City Council Meeting

File Created: 08/27/2021

Final Action:

Title: Regular Payroll for June 18 - July 1, 2021 - \$3,420,236.50

Attachments: PD 7.09.21

Entered by: lmalloy@joliet.gov

Approval History

Version	Seq #	Action Date	Approver	Action	Due Date
1	1	8/27/2021	Christine Chinderle	Approve	8/31/2021
1	2	8/27/2021	James Ghedotte	Approve	8/31/2021
1	3	8/27/2021	Sabrina Spano	Approve	8/31/2021
1	4	8/30/2021	James V. Capparelli	Approve	8/31/2021



City of Joliet

150 West Jefferson Street
Joliet, IL 60432

Memo

File #: 401-21

Agenda Date: 9/7/2021

TO: Mayor and City Council

FROM: James V. Capparelli, City Manager

SUBJECT:
Regular Payroll for July 2 - July 15, 2021 - \$3,381,539.44

DETAIL PROOF - FINAL REPORT

Pay Period 07/02/21 To 07/15/21

WARRANT: 210723 PAYROLL TYPE: BIWEEKLY

CHECK DATE: 07/23/2021

Earnings-Deductions Proof Summaries

EARNINGS SUMMARY
=====

PAY TYPE	HOURS/DAYS	AMOUNT	PAY EARNED	ESCROW AMOUNT
100 REG SALARY	50,430.91	2,905,726.96	0.00	0.00
105 REGULAR HO	2,382.75	41,477.16	0.00	0.00
200 OVERTIME	2,103.83	148,264.03	0.00	0.00
203 FIRE OT 5	134.00	423.65	0.00	0.00
204 FIRE OT	1,609.83	105,637.30	0.00	0.00
206 TRIPLE TIM	4.00	558.28	0.00	0.00
207 COURT OT	62.75	4,404.57	0.00	0.00
208 DBL TIME	25.25	2,454.15	0.00	0.00
209 CALLBACK	16.00	1,263.60	0.00	0.00
210 STEPUP 10	456.00	1,906.24	0.00	0.00
211 STEPUP5	3,748.75	6,702.63	0.00	0.00
216 FOPSUP OT	381.25	36,486.70	0.00	0.00
217 FIELD TRAI	32.00	2,457.62	0.00	0.00
222 CRT OT MIN	7.25	473.41	0.00	0.00
300 VACATION	9,227.75	0.00	0.00	0.00
301 SICK	1,519.95	0.00	0.00	0.00
302 RELSICK	256.15	0.00	0.00	0.00
303 PERLEAVE	276.75	0.00	0.00	0.00
304 COMPI	394.75	0.00	0.00	0.00
305 KELLY DAYS	192.00	0.00	0.00	0.00
306 DUTYRED	1,158.00	0.00	0.00	0.00
307 COMPL.5	397.25	0.00	0.00	0.00
308 COMP2.0	154.00	0.00	0.00	0.00
310 COMP3.0	5.00	0.00	0.00	0.00
311 COMPLEAVE	2,134.45	0.00	0.00	0.00
319 VAC 440PT	22.00	315.96	0.00	0.00
320 PERS LEAVE	34.00	0.00	0.00	0.00
321 COURT COMP	23.25	0.00	0.00	0.00
325 FTS COMP	10.00	0.00	0.00	0.00
329 COURT HOLI	1.25	0.00	0.00	0.00
359 JPD HOL CM	1,700.00	0.00	0.00	0.00
402 SPECFLAT	363.50	14,449.17	0.00	0.00
406 FIRE2369	4.50	279.00	0.00	0.00
407 FIRESPA44	37.00	1,850.00	0.00	0.00
408 PREMASSIGN	5.00	342.66	0.00	0.00
409 MGTLEAVE	124.00	0.00	0.00	0.00
450 HOLIDAY	2,400.00	235.84	0.00	0.00
451 HOLWRK 2X	335.25	29,639.79	0.00	0.00
453 HOLWRK3	61.50	7,817.64	0.00	0.00
454 FLOAT DAY	214.00	0.00	0.00	0.00
455 BIRTHDAY	48.00	0.00	0.00	0.00
456 FUNERAL	234.75	0.00	0.00	0.00
458 HOLWRK 1X	32.00	1,320.33	0.00	0.00
459 FOPHOLIDAY	298.00	13,723.04	0.00	0.00
460 HOURSWRK	17.00	0.00	0.00	0.00
461 HOLIDAY PT	83.50	1,188.02	0.00	0.00

DETAIL PROOF - FINAL REPORT

Pay Period 07/02/21 To 07/15/21

WARRANT: 210723 PAYROLL TYPE: BIWEEKLY

CHECK DATE: 07/23/2021

Earnings-Deductions Proof Summaries			
501 WORK COMP	794.00	0.00	0.00
607 MPO DG LNG	6,160.00	5,061.79	0.00
609 P LIEU LNG	997.62	1,176.18	0.00
610 P SERG LNG	2,641.16	2,718.42	0.00
614 FFDE LNG	1,416.00	816.56	0.00
617 FAOP C LNG	94.40	50.88	0.00
618 FAOP D LNG	5,947.20	3,908.74	0.00
619 FIRELT LNG	1,867.20	1,628.46	0.00
620 FIRECP LNG	1,504.00	1,716.15	0.00
621 FIREBC LNG	740.80	851.53	0.00
622 PMGT LNG	400.00	592.30	0.00
623 FMGT LNG	160.00	236.92	0.00
701 EDUCATION	80.00	56.08	0.00
702 EDU REIMB	0.00	977.43	0.00
705 HEALTH OPT	640.00	10,600.00	0.00
749 K09STP	0.00	300.00	0.00
750 LIQCOMM	40.00	269.23	0.00
751 MEALS	147.00	2,205.00	0.00
752 SP RMB	560.00	2,584.75	0.00
756 TTD	0.00	-16,435.02	0.00
757 UNPAID	69.00	-2,495.86	0.00
758 FMLA	60.00	0.00	0.00
759 HEALTH OPT	0.00	500.00	0.00
761 OPERLIC1	0.00	95.88	0.00
762 OPERLIC2	0.00	917.02	0.00
775 FACMGR	80.00	2,080.00	0.00
901 CMPPAYOUT	617.33	26,275.92	0.00
903 ADJUST	0.00	237.04	0.00
910 STEP DIF	0.00	5,196.29	0.00
Total:	108,174.83	3,381,539.44	0.00
Total Employees: 829	Total Earnings:	3,381,539.44	

YTD AS OF 7/31/21 OVERTIME BUDGET REPORT

FOR 2021 07

ORIGINAL APPROP	TRANS/ADJSMTS	REVISED BUDGET	YTD EXPENDED	ENCUMBRANCES	AVAILABLE BUDGET	% USED
01015000 Buildings & Grounds						
501300 Overtime						
59,109.00	0.00	59,109.00	46,474.84	0.00	12,634.16	78.6%
TOTAL Buildings & Grounds						
59,109.00	0.00	59,109.00	46,474.84	0.00	12,634.16	78.6%
01016000 Fleet Services						
501300 Overtime						
0.00	0.00	0.00	216,686.45	0.00	-216,686.45	100.0%
TOTAL Fleet Services						
0.00	0.00	0.00	216,686.45	0.00	-216,686.45	100.0%
02024000 Planning						
501300 Overtime						
1,410.00	0.00	1,410.00	4,655.06	0.00	-3,245.06	330.1%
TOTAL Planning						
1,410.00	0.00	1,410.00	4,655.06	0.00	-3,245.06	330.1%
02025000 Neighborhood Services						
501300 Overtime						
1,462.00	0.00	1,462.00	11.32	0.00	1,450.68	.8%
TOTAL Neighborhood Services						
1,462.00	0.00	1,462.00	11.32	0.00	1,450.68	.8%
02026000 Inspections						

YTD AS OF 7/31/21 OVERTIME BUDGET REPORT

FOR 2021 07							
02026000 Inspections	ORIGINAL APPROP	TRANS/ADJSMTS	REVISED BUDGET	YTD EXPENDED	ENCUMBRANCES	AVAILABLE BUDGET	% USED
501300 Overtime	1,190.00	0.00	1,190.00	2,149.67	0.00	-959.67	180.6%
TOTAL Inspections	1,190.00	0.00	1,190.00	2,149.67	0.00	-959.67	180.6%
03003000 Finance Customer Service							
501300 Overtime	550.00	0.00	550.00	1,266.52	0.00	-716.52	230.3%
TOTAL Finance Customer Service	550.00	0.00	550.00	1,266.52	0.00	-716.52	230.3%
03011000 Purchasing							
501300 Overtime	150.00	0.00	150.00	49.87	0.00	100.13	33.2%
TOTAL Purchasing	150.00	0.00	150.00	49.87	0.00	100.13	33.2%
06001000 Police Admin							
501300 Overtime	2,644,646.00	0.00	2,644,646.00	1,887,987.14	0.00	756,658.86	71.4%
TOTAL Police Admin	2,644,646.00	0.00	2,644,646.00	1,887,987.14	0.00	756,658.86	71.4%
07001000 Fire Admin							
501300 Overtime	2,126,500.00	0.00	2,126,500.00	1,521,267.38	0.00	605,232.62	71.5%
TOTAL Fire Admin	2,126,500.00	0.00	2,126,500.00	1,521,267.38	0.00	605,232.62	71.5%

YTD AS OF 7/31/21 OVERTIME BUDGET REPORT

FOR 2021 07							
09015907 Union Station	ORIGINAL APPROP	TRANS/ADJSMTS	REVISED BUDGET	YTD EXPENDED	ENCUMBRANCES	AVAILABLE BUDGET	% USED
09015907 Union Station							
501300 Overtime	809.00	0.00	809.00	0.00	0.00	809.00	.0%
TOTAL Union Station	809.00	0.00	809.00	0.00	0.00	809.00	.0%
09027000 Engineering & Construction							
501300 Overtime	61,850.00	0.00	61,850.00	53,914.49	0.00	7,935.51	87.2%
TOTAL Engineering & Construction	61,850.00	0.00	61,850.00	53,914.49	0.00	7,935.51	87.2%
09028000 Electrical							
501300 Overtime	15,000.00	0.00	15,000.00	4,485.91	0.00	10,514.09	29.9%
TOTAL Electrical	15,000.00	0.00	15,000.00	4,485.91	0.00	10,514.09	29.9%
09029000 Roadways							
501300 Overtime	616,397.00	0.00	616,397.00	566,629.65	0.00	49,767.35	91.9%
TOTAL Roadways	616,397.00	0.00	616,397.00	566,629.65	0.00	49,767.35	91.9%
50080010 Pub Utilities Admin							

YTD AS OF 7/31/21 OVERTIME BUDGET REPORT

FOR 2021 07							
50080010 Pub Utilities Admin	ORIGINAL APPROP	TRANS/ADJSMTS	REVISED BUDGET	YTD EXPENDED	ENCUMBRANCES	AVAILABLE BUDGET	% USED
501300 Overtime	10,000.00	0.00	10,000.00	33.95	0.00	9,966.05	.3%
TOTAL Pub Utilities Admin	10,000.00	0.00	10,000.00	33.95	0.00	9,966.05	.3%
50080011 Plant Ops water							
501300 Overtime	142,200.00	0.00	142,200.00	119,340.14	0.00	22,859.86	83.9%
TOTAL Plant Ops water	142,200.00	0.00	142,200.00	119,340.14	0.00	22,859.86	83.9%
50080012 Field Ops Water							
501300 Overtime	410,000.00	0.00	410,000.00	237,932.48	0.00	172,067.52	58.0%
TOTAL Field Ops water	410,000.00	0.00	410,000.00	237,932.48	0.00	172,067.52	58.0%
50080013 PU Engineering Administration							
501300 Overtime	10,000.00	0.00	10,000.00	12,783.55	0.00	-2,783.55	127.8%
TOTAL PU Engineering Administration	10,000.00	0.00	10,000.00	12,783.55	0.00	-2,783.55	127.8%
50080014 PU Field Ops Administration							
501300 Overtime	60,000.00	0.00	60,000.00	22,688.66	0.00	37,311.34	37.8%
TOTAL PU Field Ops Administration	60,000.00	0.00	60,000.00	22,688.66	0.00	37,311.34	37.8%

YTD AS OF 7/31/21 OVERTIME BUDGET REPORT

FOR 2021 07							
50080020 Field Ops Sewer-Sanitary	ORIGINAL APPROP	TRANS/ADJSMTS	REVISED BUDGET	YTD EXPENDED	ENCUMBRANCES	AVAILABLE BUDGET	% USED
50080020 Field Ops Sewer-Sanitary							
501300 Overtime	105,000.00	0.00	105,000.00	20,515.08	0.00	84,484.92	19.5%
TOTAL Field Ops Sewer-Sanitary	105,000.00	0.00	105,000.00	20,515.08	0.00	84,484.92	19.5%
50080030 Pub Utilities Customer Srv							
501300 Overtime	5,690.00	0.00	5,690.00	12,691.81	0.00	-7,001.81	223.1%
TOTAL Pub Utilities Customer Srv	5,690.00	0.00	5,690.00	12,691.81	0.00	-7,001.81	223.1%
50080031 Plant Ops Lift Stations							
501300 Overtime	23,200.00	0.00	23,200.00	18,324.15	0.00	4,875.85	79.0%
TOTAL Plant Ops Lift Stations	23,200.00	0.00	23,200.00	18,324.15	0.00	4,875.85	79.0%
50080310 Plant Ops Admin							
501300 Overtime	7,000.00	0.00	7,000.00	12,026.93	0.00	-5,026.93	171.8%
TOTAL Plant Ops Admin	7,000.00	0.00	7,000.00	12,026.93	0.00	-5,026.93	171.8%
50080320 Meter Repair							

YTD AS OF 7/31/21 OVERTIME BUDGET REPORT

FOR 2021 07							
50080320 Meter Repair	ORIGINAL APPROP	TRANS/ADJSMTS	REVISED BUDGET	YTD EXPENDED	ENCUMBRANCES	AVAILABLE BUDGET	% USED
501300 Overtime	10,000.00	0.00	10,000.00	215.99	0.00	9,784.01	2.2%
TOTAL Meter Repair	10,000.00	0.00	10,000.00	215.99	0.00	9,784.01	2.2%
50080802 East Side Treatment Plant							
501300 Overtime	116,070.00	0.00	116,070.00	110,955.72	0.00	5,114.28	95.6%
TOTAL East Side Treatment Plant	116,070.00	0.00	116,070.00	110,955.72	0.00	5,114.28	95.6%
50080803 West Side Treatment Plant							
501300 Overtime	100,000.00	0.00	100,000.00	26,288.42	0.00	73,711.58	26.3%
TOTAL West Side Treatment Plant	100,000.00	0.00	100,000.00	26,288.42	0.00	73,711.58	26.3%
50080804 Aux Sable Treatment Plant							
501300 Overtime	31,800.00	0.00	31,800.00	1,007.44	0.00	30,792.56	3.2%
TOTAL Aux Sable Treatment Plant	31,800.00	0.00	31,800.00	1,007.44	0.00	30,792.56	3.2%
52090020 Parking Operations							
501300 Overtime	5,219.00	0.00	5,219.00	4,616.12	0.00	602.88	88.4%
TOTAL Parking Operations	5,219.00	0.00	5,219.00	4,616.12	0.00	602.88	88.4%

YTD AS OF 7/31/21 OVERTIME BUDGET REPORT

FOR 2021 07							
52090110 Parking Union Station	ORIGINAL APPROP	TRANS/ADJSMTS	REVISED BUDGET	YTD EXPENDED	ENCUMBRANCES	AVAILABLE BUDGET	% USED
52090110 Parking Union Station							
501300 Overtime	0.00	0.00	0.00	136.13	0.00	-136.13	100.0%
TOTAL Parking Union Station	0.00	0.00	0.00	136.13	0.00	-136.13	100.0%
52090330 Parking Enforcement							
501300 Overtime	780.00	0.00	780.00	0.00	0.00	780.00	.0%
TOTAL Parking Enforcement	780.00	0.00	780.00	0.00	0.00	780.00	.0%
GRAND TOTAL							
	6,566,032.00	0.00	6,566,032.00	4,905,134.87	0.00	1,660,897.13	74.7%

** END OF REPORT - Generated by Christine Skole **

YTD AS OF 7/31/21 OVERTIME BUDGET REPORT

REPORT OPTIONS

	Field #	Total	Page Break
Sequence 1	9	Y	N
Sequence 2	11	Y	N
Sequence 3	0	N	N
Sequence 4	0	N	N

Report title:

YTD AS OF 7/31/21 OVERTIME BUDGET REPORT

Includes accounts exceeding 0% of budget.

Print totals only: Y

Print Full or Short description: F

Print full GL account: N

Format type: 1

Double space: N

Suppress zero bal accts: Y

Include requisition amount: N

Print Revenues-Version headings: N

Print revenue as credit: Y

Print revenue budgets as zero: N

Include Fund Balance: N

Print journal detail: N

From Yr/Per: 2018/ 2

To Yr/Per: 2018/ 2

Include budget entries: Y

Incl encumb/liq entries: Y

Sort by JE # or PO #: J

Detail format option: 1

Include additional JE comments: N

Multiyear view: D

Amounts/totals exceed 999 million dollars: N

Year/Period: 2021/ 7

Print MTD Version: N

Roll projects to object: N

Carry forward code: 1

Find Criteria

Field Name	Field Value
------------	-------------

Org

Object

501300

Project

Rollup code

Account type

Account status



City of Joliet

150 West Jefferson Street
Joliet, IL 60432

Approver Report

File Number: 401-21

File ID: 401-21

Type: Consent Agenda

Status: Agenda Ready

In Control: City Council Meeting

File Created: 08/27/2021

Final Action:

Title: Regular Payroll for July 2 - July 15, 2021 - \$3,381,539.44

Attachments: PD 7.23.21, 7-21 OT

Entered by: lmalloy@joliet.gov

Approval History

Version	Seq #	Action Date	Approver	Action	Due Date
1	1	8/27/2021	Christine Chinderle	Approve	8/31/2021
1	2	8/27/2021	James Ghedotte	Approve	8/31/2021
1	3	8/27/2021	Sabrina Spano	Approve	8/31/2021
1	4	8/30/2021	James V. Capparelli	Approve	8/31/2021



City of Joliet

150 West Jefferson Street
Joliet, IL 60432

Memo

File #: 402-21

Agenda Date: 9/7/2021

TO: Mayor and City Council

FROM: James V. Capparelli, City Manager

SUBJECT:

Award of Contract for the 2021 Roadways Resurfacing Contract B - MFT Section No. 21-00541-00-RS to P.T. Ferro Construction Co. in the amount of \$2,413,582.69

BACKGROUND:

The Mayor and City Council previously approved the 2021 City of Joliet Budget. The 2021 Roadways Resurfacing Contract B is a part of this budget. The project was advertised on Thursday, August 12, 2021. The Public Service Committee will review this matter.

CONCLUSION:

On August 30, 2021, at 9:50 A.M., two (2) sealed bids were received for the 2021 Roadways Resurfacing Contract B. The bid summary is as follows:

CONTRACTOR

BID AMOUNT

P. T. Ferro Construction Company

\$2,413,582.69

Austin Tyler Construction

\$2,580,782.45

Engineer's Estimate *:

\$2,604,722.00

The low bid by P. T. Ferro Construction Company, in the amount of \$2,413,582.69, is 7.3% under the engineer's estimate. The Engineer's Estimate as read at bid opening was corrected. Sufficient funds exist utilizing Motor Fuel Tax Funds / Infrastructure (Org 20090270, Object: 557200, \$2,413,582.69).

RECOMMENDATION:

Based on the above, it is recommended that the Mayor and City Council award the 2021 Roadways Resurfacing Contract B, in the amount of \$2,413,582.69, on behalf of P. T. Ferro Construction Co.



City of Joliet

150 West Jefferson Street
Joliet, IL 60432

Approver Report

File Number: 402-21

File ID: 402-21

Type: Consent Agenda

Status: Agenda Ready

In Control: City Council Meeting

File Created: 08/27/2021

Final Action:

Title: Award of Contract for the 2021 Roadways Resurfacing Contract B - MFT Section No. 21-00541-00-RS to P.T. Ferro Construction Co. in the amount of \$2,413,582.69

Entered by: agrooms@joliet.gov

Approval History

Version	Seq #	Action Date	Approver	Action	Due Date
1	1	8/30/2021	Greg Ruddy	Approve	9/1/2021
1	2	8/31/2021	Dawn Kochan	Approve	9/1/2021
1	3	8/31/2021	James Ghedotte	Approve	9/2/2021
1	4	8/31/2021	Sabrina Spano	Approve	9/2/2021
1	5	9/1/2021	James V. Capparelli	Approve	9/2/2021



City of Joliet

150 West Jefferson Street
Joliet, IL 60432

Memo

File #: 403-21

Agenda Date: 9/7/2021

TO: Mayor and City Council

FROM: James V. Capparelli, City Manager

SUBJECT:

Award of Contract for the 2021 Sanitary Sewer Point Repairs Project - Various Locations to Brandt Excavating, Inc. in the amount of \$134,780.61

BACKGROUND:

Sewer televising conducted in 2013 - 2019 identified sewer defects in various locations throughout the City. These defects, if not repaired, could lead to sewer blockages and basement back-ups. In addition, these defects prohibit the installation of sewer liners which will be installed in subsequent years to fully rehabilitate the sewer line. These locations will need to be excavated and repaired. The 2021 Sanitary Sewer Point Repairs Project - Various Locations includes ten (10) point repair locations. This sewer rehabilitation project was publicly advertised for bid in the Labor Record on Thursday, August 12, 2021. The Public Service Committee will review this matter.

CONCLUSION:

On Friday, August 27, 2021, at 9:00 a.m., five (5) sealed bids were received for the 2021 Sanitary Sewer Point Repair Project - Various Locations. The bid summary is as follows:

CONTRACTOR

BID AMOUNT

Brandt Excavating, Morris, IL	\$134,780.61
Austin Tyler Construction Inc, Elwood, IL	\$189,035.11
Len Cox & Sons Excavating, Crest Hill, IL	\$213,810.11
Stip Bros. Excavating, Inc., Elwood, IL	\$224,975.00
Sheridan Plumbing & Sewer, Bedford Park, IL	\$243,917.00
Engineer's Estimate	\$237,225.00

The low bid from Brandt Excavating Inc., in the amount of \$134,780.61, is 43.2% below the engineer's estimate. Brandt Excavating Inc. has previously completed similar work for the City, and we are confident they will successfully complete this project. Funds will be charged to the Water & Sewer Improvement Fund / Projects / Construction (Org 50180020, Object 557200, Project Code 16088, \$134,780.61).

RECOMMENDATION:

Based on the above, the Administration recommends that the Mayor and City Council award the Contract for the 2021 Sanitary Sewer Point Repair Project - Various Locations, in the amount of \$134,780.61, on behalf of Brandt Excavating Inc.



City of Joliet

150 West Jefferson Street
Joliet, IL 60432

Approver Report

File Number: 403-21

File ID: 403-21

Type: Consent Agenda

Status: Agenda Ready

In Control: City Council Meeting

File Created: 08/27/2021

Final Action:

Title: Award of Contract for the 2021 Sanitary Sewer Point Repairs Project - Various Locations to Brandt Excavating, Inc. in the amount of \$134,780.61

Entered by: odean@joliet.gov

Approval History

Version	Seq #	Action Date	Approver	Action	Due Date
1	1	8/31/2021	Allison Swisher	Approve	9/2/2021
1	2	8/31/2021	Dawn Kochan	Approve	9/2/2021
1	3	8/31/2021	James Ghedotte	Approve	9/2/2021
1	4	9/1/2021	Sabrina Spano	Approve	9/2/2021
1	5	9/1/2021	James V. Capparelli	Approve	9/3/2021



City of Joliet

150 West Jefferson Street
Joliet, IL 60432

Memo

File #: 404-21

Agenda Date: 9/7/2021

TO: Mayor and City Council

FROM: James V. Capparelli, City Manager

SUBJECT:

Award of Contract for the Emergency Repairs to the Rock 3 Well to Water Well Solutions Illinois LLC in the amount of \$257,500.00

BACKGROUND:

On August 6, 2021, the Rock 3 well failed unexpectedly. The Rock 3 well, located in the eastern well field, provides water to the downtown low zone as well as the east high zone. Currently two other wells in the eastern well field are out of service due to planned maintenance and emergency failure. To ensure the City maintains adequate water production in the eastern pressure zones, Water Well Solutions Illinois LLC, the local Centrilift pump and motor manufacturer representative, was called on an emergency basis to remove the pumping equipment for evaluation. The Public Service Committee will review this matter.

CONCLUSION:

Water Well Solutions Illinois LLC removed the pumping equipment and determined the reason for failure was the motor and motor seal failed. They also determined that ten (10) sections of pipe needed to be cut and rethreaded for reinstallation. The cost for the needed repairs to return the well to service is \$257,500.00. This includes a new motor, seal, pump, removal, reinstallation, as well as shipping the failed motor to Centrilift for a rebuild evaluation. If it is determined the motor can be rebuilt and made available as a spare, a separate contract would be brought to Council for approval of this work.

Section 2-438 of the City of Joliet Code of Ordinances states that purchases over \$25,000.00 may be awarded without written specifications or bidding under certain circumstances. Two (2) of these circumstances apply:

- (e) Purchases where an emergency immediately affects the public health, safety, or welfare, if authorized by the City Manager or his designee;
- (f) Purchases when authorized by a concurring vote of two-thirds (2/3) of the Mayor and City Council.

Sufficient funds exist utilizing the Water & Sewer Fund Operating Fund / Wells (Org 50180011, Object 557200, \$257,500.00).

RECOMMENDATION:

Based on the above, the Administration recommends that the Mayor and City Council approve the emergency repairs, in the amount of \$257,500.00, on behalf of Water Well Solutions Illinois LLC.



City of Joliet

150 West Jefferson Street
Joliet, IL 60432

Approver Report

File Number: 404-21

File ID: 404-21

Type: Consent Agenda

Status: Agenda Ready

In Control: City Council Meeting

File Created: 08/28/2021

Final Action:

Title: Award of Contract for the Emergency Repairs to the Rock 3 Well to Water Well Solutions Illinois LLC in the amount of \$257,500.00

Entered by: ngronick@joliet.gov

Approval History

Version	Seq #	Action Date	Approver	Action	Due Date
1	1	8/31/2021	Allison Swisher	Approve	9/2/2021
1	2	8/31/2021	Dawn Kochan	Approve	9/2/2021
1	3	9/1/2021	James Ghedotte	Approve	9/2/2021
1	4	9/1/2021	Sabrina Spano	Approve	9/3/2021
1	5	9/1/2021	James V. Capparelli	Approve	9/3/2021



Memo

File #: 405-21

Agenda Date: 9/7/2021

TO: Mayor and City Council

FROM: James V. Capparelli, City Manager

SUBJECT:

Award of a Professional Engineering Services Contract for the Phase I Engineering for N Chicago Street (W Jefferson Street - E Webster Street) Streetscape Reconstruction Project - MFT Sect. 21-00545-00-PV to Civiltech Engineering Inc. in an amount not to exceed \$299,229.00

BACKGROUND:

The City of Joliet has been approved to utilize Rebuild Illinois Bond Funds received from the State for the design and construction of Chicago Street from Jefferson Street to Webster Street. Items not eligible for Rebuild Illinois funding, including the decorative streetscape design elements, will be paid for with local development funds.

The primary objective of the Phase I Engineering Services is to develop a preliminary improvement plan that builds off the 2018 Chicago Street Corridor Plan and provides the desired level of traffic safety and operation, minimizes the impacts to adjacent properties, and fulfills all of the requirements for processing and funding of this project by the City of Joliet and Illinois Department of Transportation. The Public Service Committee will review this matter.

CONCLUSION:

The City of Joliet must follow the procedures in the Illinois Department of Transportation Bureau of Local Roads and Streets Manual for retaining a professional consultant to complete the engineering services. The City of Joliet invited five (5) consultants to submit their qualifications to complete the Phase I engineering services. Interviews were conducted with three (3) consultants and it was determined that Civiltech Engineering, Inc. was best qualified to complete the requested services. Civiltech Engineering, Inc. has submitted an acceptable proposal, including a Scope of Work and Cost Estimate of Consultant Services for the Phase I engineering.

The contract for services will be awarded utilizing time and material rates, as submitted, for a total cost, not to exceed \$299,229.00.

Section 2-438 of the City of Joliet Code of ordinances states that purchases over \$25,000 may be awarded without written specifications under certain circumstances. Two of these circumstances apply:

- (f) Purchases when authorized by a concurring vote of two-thirds (2/3) of the Mayor and City Council;

(g) Purchases of professional services.

Sufficient funds exist utilizing Rebuild Illinois Bond Funds (Org 20090270, Object 557200, RBLD \$250,252.00), Joliet City Center Special Service Area Funds (Org 23020240, Object, 523300 \$24,488.50), and Tax Increment Financing Fund #2 - City Center Funds (Org 25020240, Object, 523300 \$24,488.50).

RECOMMENDATION:

Based on the above, it is recommended that the Mayor and City Council award the Professional Engineering Services Contract for the Phase I Engineering for the Chicago Street (W. Jefferson - E. Webster) Streetscape Reconstruction Project, in the amount of \$299,229.00, on behalf of Civiltech Engineering. Inc.



City of Joliet

150 West Jefferson Street
Joliet, IL 60432

Approver Report

File Number: 405-21

File ID: 405-21

Type: Consent Agenda

Status: Agenda Ready

In Control: City Council Meeting

File Created: 08/27/2021

Final Action:

Title: Award of a Professional Engineering Services Contract for the Phase I Engineering for N Chicago Street (W Jefferson Street - E Webster Street) Streetscape Reconstruction Project - MFT Sect. 21-00545-00-PV to Civiltech Engineering Inc. in an amount not to exceed \$299,229.00

Entered by: agrooms@joliet.gov

Approval History

Version	Seq #	Action Date	Approver	Action	Due Date
1	1	8/31/2021	Greg Ruddy	Approve	9/2/2021
1	2	8/31/2021	Dawn Kochan	Approve	9/2/2021
1	3	8/31/2021	James Ghedotte	Approve	9/2/2021
1	4	9/1/2021	Sabrina Spano	Approve	9/2/2021
1	5	9/1/2021	James V. Capparelli	Approve	9/3/2021



Memo

File #: 406-21

Agenda Date: 9/7/2021

TO: Mayor and City Council

FROM: James V. Capparelli, City Manager

SUBJECT:

Amendment No. 4 in the amount of (\$3,288.14) and Payment Request No. 12 and Final in the amount of \$13,211.07 to Willett Hofmann & Associates, Inc. for the Phase II Engineering Services for the Garnsey Avenue Over Spring Creek Improvement Project - MFT Section No. 11-00443-00-BR

BACKGROUND:

On March 5, 2019, the Mayor and City Council awarded an Engineering Services Agreement for Phase II Engineering for the Garnsey Avenue over Spring Creek Improvement Project, in the amount of \$198,710.97, to Willett, Hofmann & Associates, Inc. Subsequently, the Mayor and City Council have approved Amendments No. 1-3 totaling \$56,857.22. The Public Service Committee reviewed this memo at the August 16, 2021 Meeting and recommended for approval by the full Council.

CONCLUSION:

Amendment No. 4, a net decrease in the amount of (\$3,288.14), is due to a reduction in the estimated amount of engineering man hours from sub-consultants that were not needed.

This agreement represents a reduction in contributions from the Motor Fuel Tax Fund / Garnsey Avenue Bridge Spring Creek (Org 20090270, Object 557200, (\$3,288.14)).

RECOMMENDATION:

Based on the above, it is recommended that the Mayor and City Council take the following actions:

1. Approve Amendment No. 4, a net deduction in the amount of (\$3,288.14), to the Phase II Engineering Services for the Garnsey Avenue Over Spring Creek Improvement Project - MFT Sect. No. 11-00443-00-BR,
2. Approve Pay Estimate No. 12 and Final, in the amount of \$13,211.07, on behalf of Willett Hofmann & Associates Inc.



City of Joliet

150 West Jefferson Street
Joliet, IL 60432

Approver Report

File Number: 406-21

File ID: 406-21

Type: Consent Agenda

Status: Agenda Ready

In Control: City Council Meeting

File Created: 08/06/2021

Final Action:

Title: Amendment No. 4 in the amount of (\$3,288.14) and Payment Request No. 12 and Final in the amount of \$13,211.07 to Willett Hofmann & Associates, Inc. for the Phase II Engineering Services for the Garnsey Avenue Over Spring Creek Improvement Project - MFT Section No. 11-00443-00-BR

Entered by: msefcik@joliet.gov

Approval History

Version	Seq #	Action Date	Approver	Action	Due Date
1	1	8/9/2021	Greg Ruddy	Approve	8/11/2021
1	2	8/9/2021	Dawn Kochan	Approve	8/11/2021
1	3	8/10/2021	James Ghedotte	Approve	8/11/2021
1	4	8/10/2021	Sabrina Spano	Approve	8/12/2021
1	5	8/11/2021	James V. Capparelli	Approve	8/12/2021
1	6	8/31/2021	Greg Ruddy	Approve	9/2/2021
1	7	8/31/2021	Dawn Kochan	Approve	9/2/2021
1	8	8/31/2021	James Ghedotte	Approve	9/2/2021
1	9	8/31/2021	Sabrina Spano	Approve	9/2/2021
1	10	9/1/2021	James V. Capparelli	Approve	9/2/2021



City of Joliet

150 West Jefferson Street
Joliet, IL 60432

Memo

File #: 407-21

Agenda Date: 9/7/2021

TO: City Council

FROM: Bob O'Dekirk, Mayor

SUBJECT:

Issuance of a Class "B" Liquor License at 401 Woodruff Road- The Old Joliet Haunted Prison.

BACKGROUND:

A Liquor Hearing was held with the Deputy Liquor Commissioner on August 13, 2021 for The Old Joliet Haunted Prison.

RECOMMENDATION:

Attached is the recommendation of the Liquor Commissioner.

OFFICE OF THE MAYOR
BOB O'DEKIRK
MAYOR
PHONE: 815/724-3700
FAX: 815/724-3715
ROdekirk@jolietcity.org




DATE: September 3, 2021
TO: City Council
FROM: Robert O'Dekirk, Liquor Commissioner
SUBJECT: Approval of a Class B liquor license for The Old Joliet Haunted Prison

On August 13, 2021, a public hearing was held regarding the application for a Class B liquor license for the premises located at 401 Woodruff Avenue, which will do business as The Old Joliet Haunted Prison.

No city departments take issue with the proposed license, nor were there any citizens who appeared in opposition.

The requisite findings having been made by the Liquor Commissioner; it is recommended that the proposed license be approved.



City of Joliet

150 West Jefferson Street
Joliet, IL 60432

Memo

File #: 408-21

Agenda Date: 9/7/2021

TO: Mayor and City Council

FROM: James V. Capparelli, City Manager

SUBJECT:

Ordinance Accepting a Plat of Easement at 2901 Channahon Road for the Crow Joliet Trucking Terminal Development

BACKGROUND:

As a part of the 2901 Channahon Rd. development project by Crow Holdings, and in alignment with the City of Joliet's Subdivision Regulations, this site will require a stormwater detention easement for future access and maintenance. This easement will cover all proposed stormwater facilities onsite. The Public Service Committee reviewed this memo at the August 16, 2021 Meeting and recommended for approval by the full Council.

CONCLUSION:

Crow Holdings has agreed to grant the easement and has prepared the attached Plat of Easement for City of Joliet acceptance.

RECOMMENDATION:

Based on the above, it is recommended that the attached Resolution be approved authorizing the Administration to accept the stormwater detention easement document on behalf of the City.

**ORDINANCE AUTHORIZING THE ACCEPTANCE OF EASEMENT
FROM
CROW HOLDINGS FOR 2901 CHANNAHON ROAD**

BE IT ORDAINED BY THE MAYOR AND CITY COUNCIL OF THE CITY OF JOLIET, ILLINOIS AS FOLLOWS:

SECTION NO. 1: The City of Joliet hereby accepts the Stormwater Detention Easement and Crow Holdings for 2901 Channahon Road. Copy of the Plat of Easement is attached hereto as Exhibit "A".

SECTION NO. 2: The City Manager is authorized to take such action as may be necessary to comply with the conditions imposed upon the City by the Grant of Easement.

SECTION NO. 3: This Ordinance and every provision thereof shall be considered separable and the invalidity of any section, clause, paragraph, sentence or provision of the Ordinance shall not affect the validity of any other provision of this Ordinance.

SECTION NO. 4: All Ordinances or parts of Ordinances conflicting with any of the provisions of this ordinance shall be and the same hereby repealed.


SECTION NO. 5: This Ordinance shall be in effect from and after its passage, approval and recording according to law.

PASSED THIS ____ DAY OF _____, A.D., 2021

CITY CLERK


APPROVED THIS ____ DAY OF _____, A.D., 2021

MAYOR

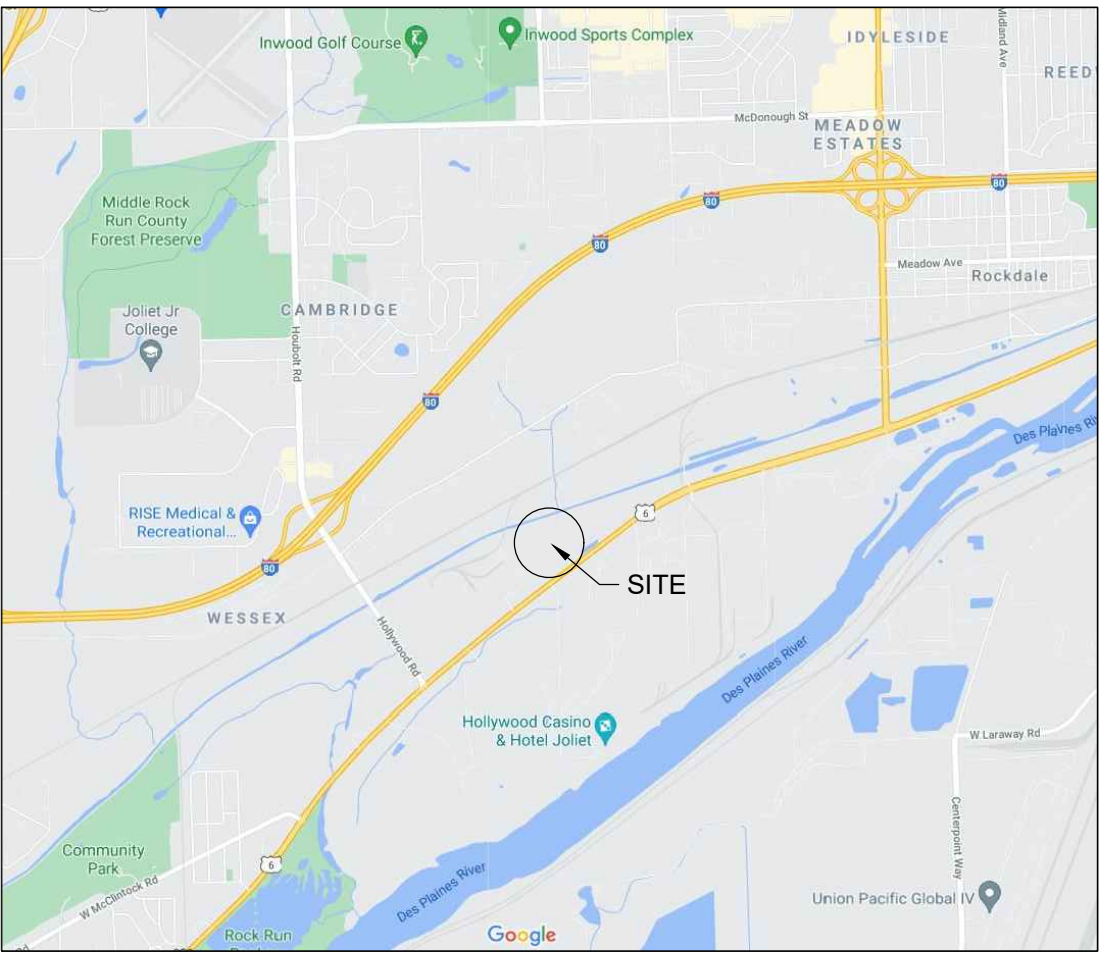

VICINITY MAP
NOT TO SCALE

P.I.N(S) 05-06-25-100-007
05-06-25-200-003
05-06-25-200-002
05-06-24-400-015

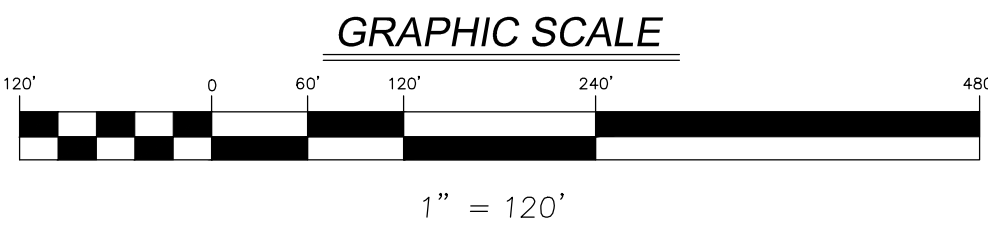


STATE PLANE MERIDIAN

- LEGEND**
- SUBDIVISION LINE
 - EXISTING RIGHT-OF-WAY LINE
 - EXISTING LOT LINE
 - EXISTING EASEMENT LINE
 - EASEMENT LINE HEREBY GRANTED
 - N NORTH
 - S SOUTH
 - E EAST
 - W WEST
 - CB CHORD BEARING
 - A ARC LENGTH
 - R RADIUS
 - STORMWATER DETENTION EASEMENT HEREBY GRANTED

PLAT OF EASEMENT FOR Crow Joliet Trucking Terminal

PART OF SECTION 24 AND SECTION 25, ALL IN TOWNSHIP 35 NORTH, RANGE 9 EAST
OF THE THIRD PRINCIPAL MERIDIAN, IN WILL COUNTY, ILLINOIS.

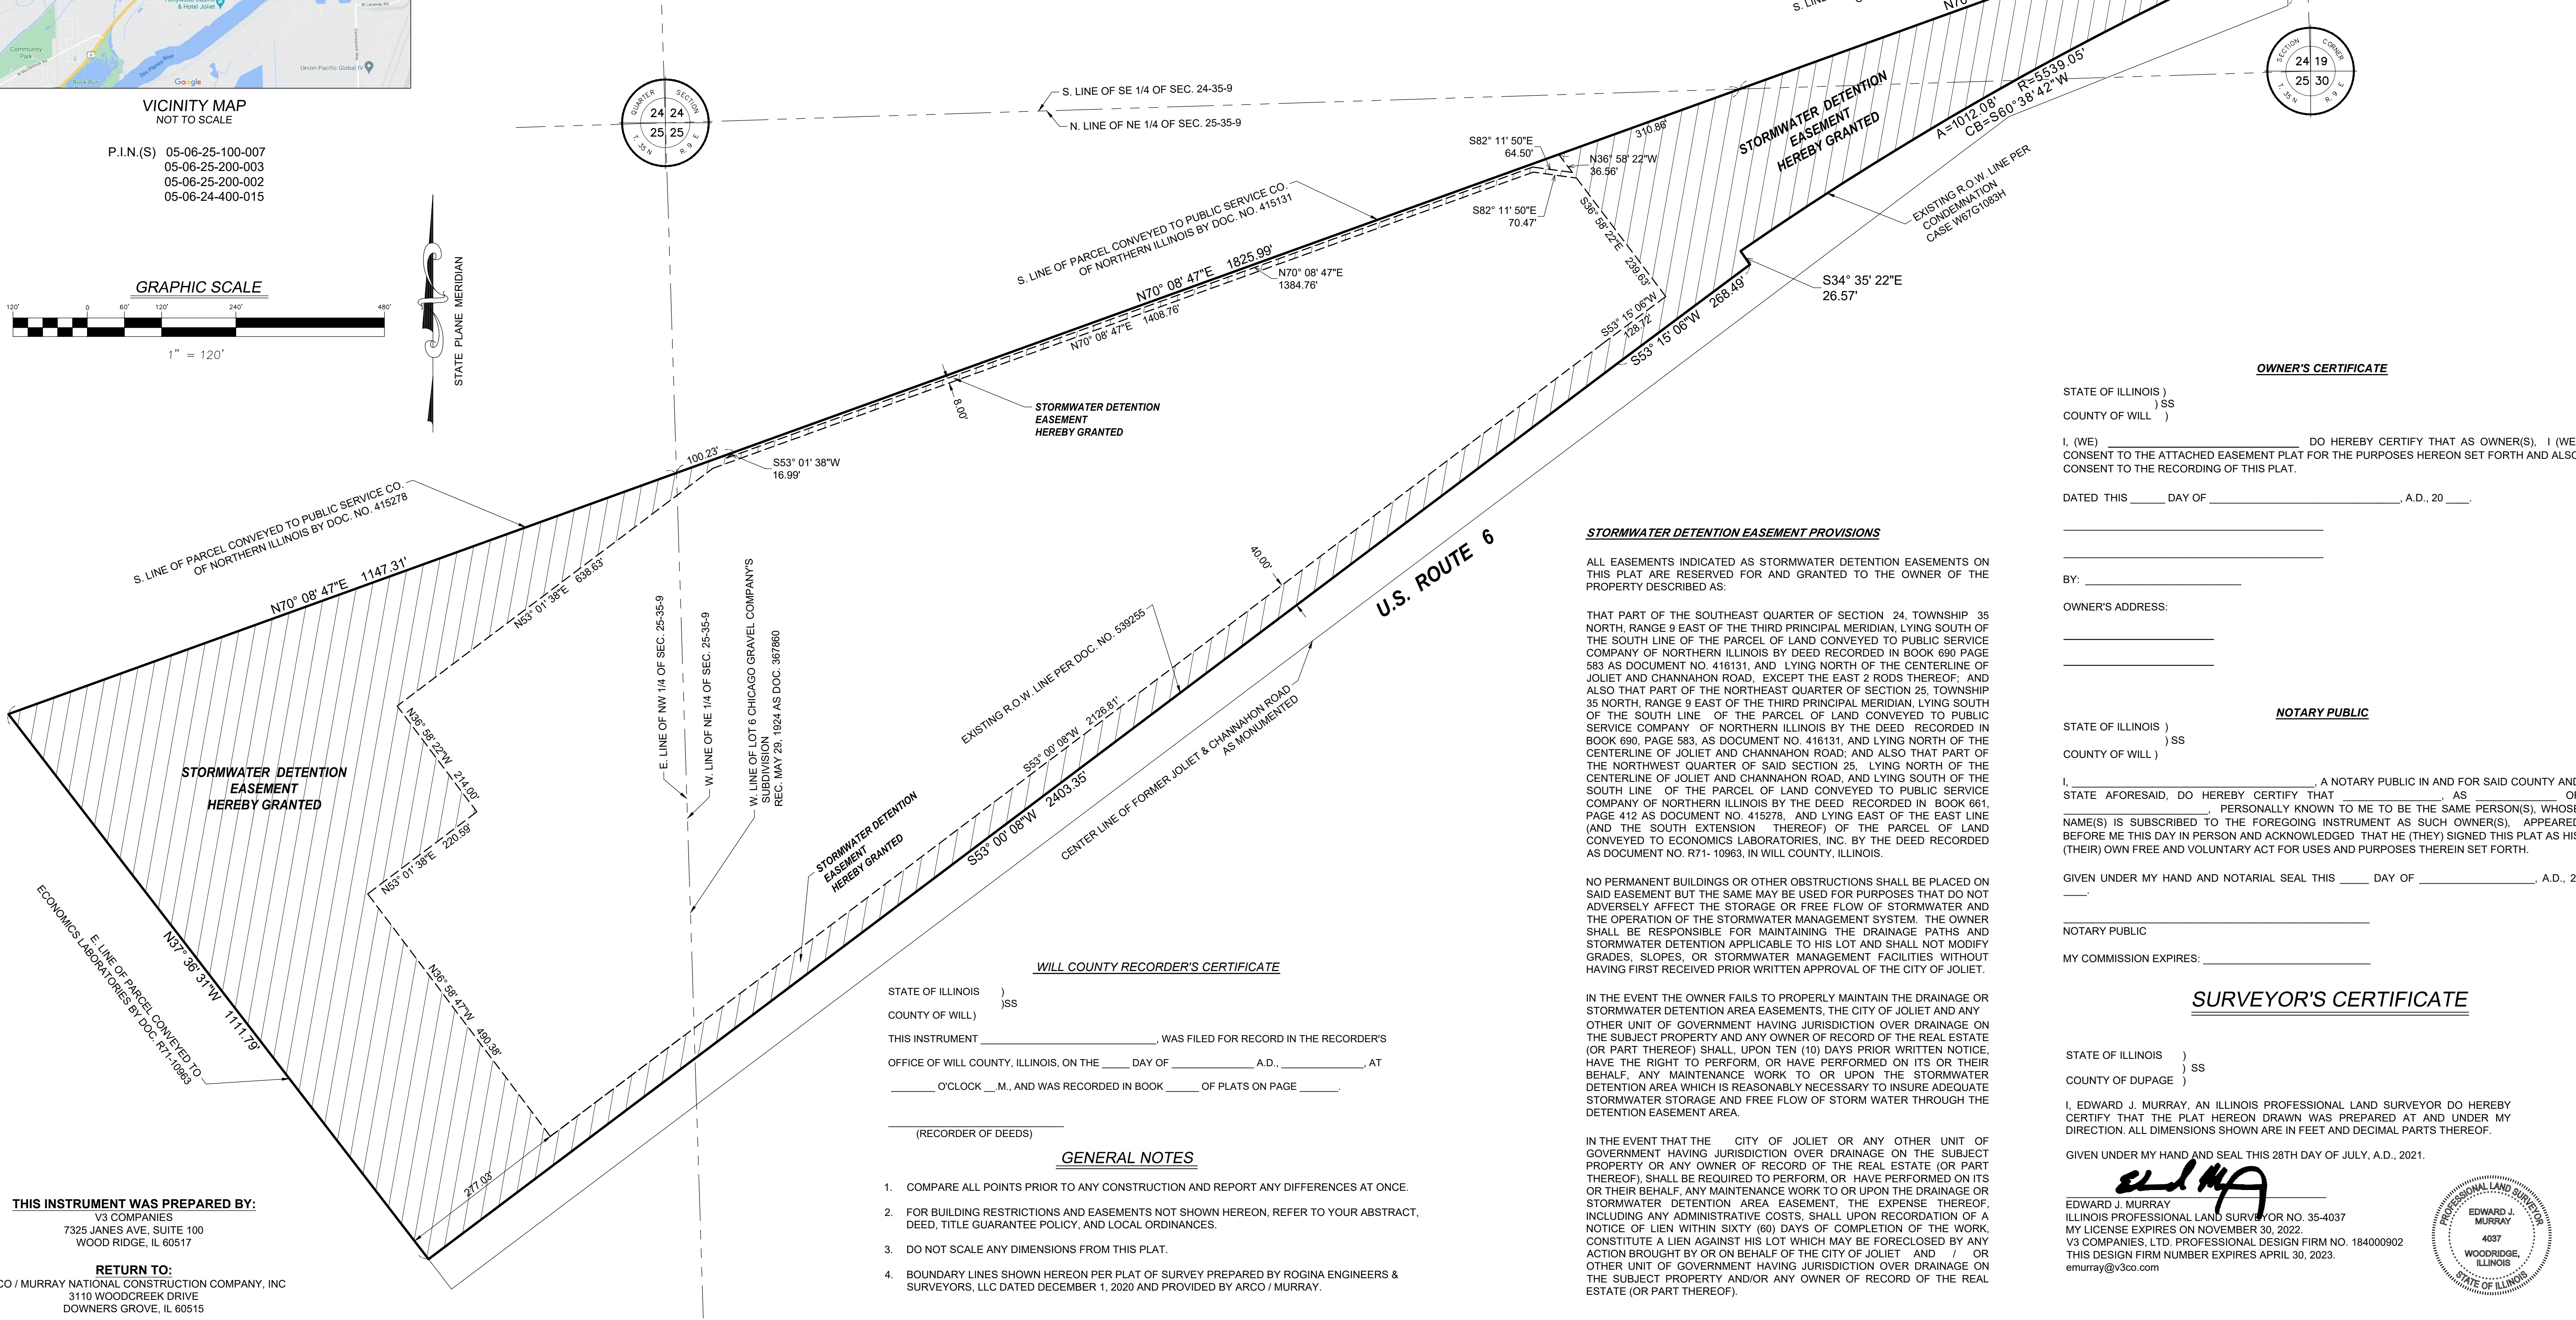

OWNER'S CERTIFICATE

STATE OF ILLINOIS)
COUNTY OF WILL) SS
I, (WE) _____ DO HEREBY CERTIFY THAT AS OWNER(S), I (WE)
CONSENT TO THE ATTACHED EASEMENT PLAT FOR THE PURPOSES HEREON SET FORTH AND ALSO
CONSENT TO THE RECORDING OF THIS PLAT.

DATED THIS _____ DAY OF _____, A.D., 20 ____.

BY: _____

OWNER'S ADDRESS: _____

NOTARY PUBLIC

STATE OF ILLINOIS)
COUNTY OF WILL) SS
I, _____, A NOTARY PUBLIC IN AND FOR SAID COUNTY AND
STATE AFORESAID, DO HEREBY CERTIFY THAT _____ AS _____ OF
PERSONALLY KNOWN TO ME TO BE THE SAME PERSON(S), WHOSE
NAME(S) IS SUBSCRIBED TO THE FOREGOING INSTRUMENT AS SUCH OWNER(S), APPEARED
BEFORE ME THIS DAY IN PERSON AND ACKNOWLEDGED THAT HE (THEY) SIGNED THIS PLAT AS HIS
(THEIR) OWN FREE AND VOLUNTARY ACT FOR USES AND PURPOSES THEREIN SET FORTH.

GIVEN UNDER MY HAND AND NOTARIAL SEAL THIS _____ DAY OF _____, A.D., 20 ____.

NOTARY PUBLIC

MY COMMISSION EXPIRES: _____


SURVEYOR'S CERTIFICATE

STATE OF ILLINOIS)
COUNTY OF DUPAGE) SS

I, EDWARD J. MURRAY, AN ILLINOIS PROFESSIONAL LAND SURVEYOR DO HEREBY
CERTIFY THAT THE PLAT HEREON DRAWN WAS PREPARED AT AND UNDER MY
DIRECTION. ALL DIMENSIONS SHOWN ARE IN FEET AND DECIMAL PARTS THEREOF.

GIVEN UNDER MY HAND AND SEAL THIS 28TH DAY OF JULY, A.D., 2021.

EDWARD J. MURRAY
ILLINOIS PROFESSIONAL LAND SURVEYOR NO. 35-4037
MY LICENSE EXPIRES ON NOVEMBER 30, 2022.
V3 COMPANIES, LTD. PROFESSIONAL DESIGN FIRM NO. 184000902
THIS DESIGN FIRM NUMBER EXPIRES APRIL 30, 2023.
emurray@v3co.com

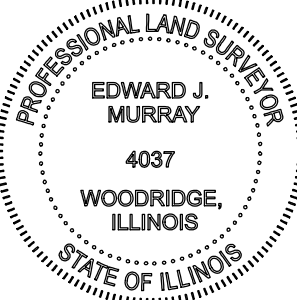

WILL COUNTY RECORDER'S CERTIFICATE

STATE OF ILLINOIS)
COUNTY OF WILL) SS
THIS INSTRUMENT _____, WAS FILED FOR RECORD IN THE RECORDER'S
OFFICE OF WILL COUNTY, ILLINOIS, ON THE _____ DAY OF _____, A.D., _____, AT
_____ O'CLOCK ____ M., AND WAS RECORDED IN BOOK _____ OF PLATS ON PAGE _____.

(RECORDER OF DEEDS)

GENERAL NOTES

- COMPARE ALL POINTS PRIOR TO ANY CONSTRUCTION AND REPORT ANY DIFFERENCES AT ONCE.
- FOR BUILDING RESTRICTIONS AND EASEMENTS NOT SHOWN HEREON, REFER TO YOUR ABSTRACT, DEED, TITLE GUARANTEE POLICY, AND LOCAL ORDINANCES.
- DO NOT SCALE ANY DIMENSIONS FROM THIS PLAT.
- BOUNDARY LINES SHOWN HEREON PER PLAT OF SURVEY PREPARED BY ROGINA ENGINEERS & SURVEYORS, LLC DATED DECEMBER 1, 2020 AND PROVIDED BY ARCO / MURRAY.

STORMWATER DETENTION EASEMENT PROVISIONS

ALL EASEMENTS INDICATED AS STORMWATER DETENTION EASEMENTS ON
THIS PLAT ARE RESERVED FOR AND GRANTED TO THE OWNER OF THE
PROPERTY DESCRIBED AS:

THAT PART OF THE SOUTHEAST QUARTER OF SECTION 24, TOWNSHIP 35
NORTH, RANGE 9 EAST OF THE THIRD PRINCIPAL MERIDIAN, LYING SOUTH OF
THE SOUTH LINE OF THE PARCEL OF LAND CONVEYED TO PUBLIC SERVICE
COMPANY OF NORTHERN ILLINOIS BY DEED RECORDED IN BOOK 690 PAGE
583 AS DOCUMENT NO. 416131, AND LYING NORTH OF THE CENTERLINE OF
JOLIET AND CHANNAHON ROAD, EXCEPT THE EAST 2 RODS THEREOF; AND
ALSO THAT PART OF THE NORTHEAST QUARTER OF SECTION 25, TOWNSHIP
35 NORTH, RANGE 9 EAST OF THE THIRD PRINCIPAL MERIDIAN, LYING SOUTH
OF THE SOUTH LINE OF THE PARCEL OF LAND CONVEYED TO PUBLIC
SERVICE COMPANY OF NORTHERN ILLINOIS BY THE DEED RECORDED IN
BOOK 689, PAGE 583, AS DOCUMENT NO. 416131, AND LYING NORTH OF THE
CENTERLINE OF JOLIET AND CHANNAHON ROAD; AND ALSO THAT PART OF
THE NORTHWEST QUARTER OF SAID SECTION 25, LYING NORTH OF THE
CENTERLINE OF JOLIET AND CHANNAHON ROAD, AND LYING SOUTH OF THE
SOUTH LINE OF THE PARCEL OF LAND CONVEYED TO PUBLIC SERVICE
COMPANY OF NORTHERN ILLINOIS BY THE DEED RECORDED IN BOOK 661,
PAGE 412 AS DOCUMENT NO. 415278, AND LYING EAST OF THE EAST LINE
(AND THE SOUTH EXTENSION THEREOF) OF THE PARCEL OF LAND
CONVEYED TO ECONOMICS LABORATORIES, INC. BY THE DEED RECORDED
AS DOCUMENT NO. R71- 10963, IN WILL COUNTY, ILLINOIS.

NO PERMANENT BUILDINGS OR OTHER OBSTRUCTIONS SHALL BE PLACED ON
SAID EASEMENT BUT THE SAME MAY BE USED FOR PURPOSES THAT DO NOT
ADVERSELY AFFECT THE STORAGE OR FREE FLOW OF STORMWATER AND
THE OPERATION OF THE STORMWATER MANAGEMENT SYSTEM. THE OWNER
SHALL BE RESPONSIBLE FOR MAINTAINING THE DRAINAGE PATHS AND
STORMWATER DETENTION APPLICABLE TO HIS LOT AND SHALL NOT MODIFY
GRADES, SLOPES, OR STORMWATER MANAGEMENT FACILITIES WITHOUT
HAVING FIRST RECEIVED PRIOR WRITTEN APPROVAL OF THE CITY OF JOLIET.

IN THE EVENT THE OWNER FAILS TO PROPERLY MAINTAIN THE DRAINAGE OR
STORMWATER DETENTION AREA EASEMENTS, THE CITY OF JOLIET AND ANY
OTHER UNIT OF GOVERNMENT HAVING JURISDICTION OVER DRAINAGE ON
THE SUBJECT PROPERTY AND ANY OWNER OF RECORD OF THE REAL ESTATE
(OR PART THEREOF) SHALL, UPON TEN (10) DAYS PRIOR WRITTEN NOTICE,
HAVE THE RIGHT TO PERFORM, OR HAVE PERFORMED ON ITS OR THEIR
BEHALF, ANY MAINTENANCE WORK TO OR UPON THE STORMWATER
DETENTION AREA WHICH IS REASONABLY NECESSARY TO INSURE ADEQUATE
STORMWATER STORAGE AND FREE FLOW OF STORM WATER THROUGH THE
DETENTION EASEMENT AREA.

IN THE EVENT THAT THE CITY OF JOLIET OR ANY OTHER UNIT OF
GOVERNMENT HAVING JURISDICTION OVER DRAINAGE ON THE SUBJECT
PROPERTY OR ANY OWNER OF RECORD OF THE REAL ESTATE (OR PART
THEREOF), SHALL BE REQUIRED TO PERFORM, OR HAVE PERFORMED ON ITS
OR THEIR BEHALF, ANY MAINTENANCE WORK TO OR UPON THE DRAINAGE OR
STORMWATER DETENTION AREA EASEMENT, THE EXPENSE THEREOF,
INCLUDING ANY ADMINISTRATIVE COSTS, SHALL UPON RECORDED OF A
NOTICE OF LIEN WITHIN SIXTY (60) DAYS OF COMPLETION OF THE WORK,
CONSTITUTE A LIEN AGAINST HIS LOT WHICH MAY BE FORECLOSED BY ANY
ACTION BROUGHT BY OR ON BEHALF OF THE CITY OF JOLIET AND / OR
OTHER UNIT OF GOVERNMENT HAVING JURISDICTION OVER DRAINAGE ON
THE SUBJECT PROPERTY AND/OR ANY OWNER OF RECORD OF THE REAL
ESTATE (OR PART THEREOF).

PREPARED FOR:

Arco/Murray National Construction Company, Inc.
3110 Woodcreek Drive
Downers Grove, IL 60515
331.251.2726



Engineers
Scientists
Surveyors

7325 Janes Avenue, Suite 100
Woodridge, IL 60517
630.724.9200 voice
630.724.0384 fax
v3co.com

REVISIONS			REVISIONS		
NO.	DATE	DESCRIPTION	NO.	DATE	DESCRIPTION

PLAT OF EASEMENT

Crow Joliet Trucking Terminal

DRAFTING COMPLETED: 07/28/21
FIELD WORK COMPLETED: N/A
DRAWN BY: SPK
CHECKED BY: BJS
PROJECT MANAGER: CWB
SCALE: 1" = 120'

Project No: 210405
Group No: VP10

SHEET NO.
1 of 1



City of Joliet

150 West Jefferson Street
Joliet, IL 60432

Approver Report

File Number: 408-21

File ID: 408-21

Type: Ordinance

Status: Agenda Ready

In Control: City Council Meeting

File Created: 08/06/2021

Final Action:

Title: Ordinance Accepting a Plat of Easement at 2901 Channahon Road for the Crow Joliet Trucking Terminal Development

Attachments: Easement - 2901 Channahon Road, 2901 Channahon Road_Plat of Easement_07-28-21

Entered by: khinson@joliet.gov

Approval History

Version	Seq #	Action Date	Approver	Action	Due Date
1	1	8/10/2021	Greg Ruddy	Approve	8/12/2021
1	2	8/10/2021	James Ghedotte	Approve	8/12/2021
1	3	8/10/2021	Sabrina Spano	Approve	8/12/2021
1	4	8/11/2021	James V. Capparelli	Approve	8/13/2021
1	5	8/31/2021	Greg Ruddy	Approve	9/2/2021
1	6	8/31/2021	James Ghedotte	Approve	9/2/2021
1	7	8/31/2021	Sabrina Spano	Approve	9/2/2021
1	8	9/1/2021	James V. Capparelli	Approve	9/2/2021



City of Joliet

150 West Jefferson Street
Joliet, IL 60432

Memo

File #: 410-21

Agenda Date: 9/7/2021

TO: Mayor and City Council

FROM: James V. Capparelli, City Manager

SUBJECT:

Resolution Accepting the Dedication of Right-of-Way from the Troy Community Consolidated School District 30-C for Theodore Street adjacent to the Troy Middle School

BACKGROUND:

The Board of Education of Troy Community Consolidated School District 30-C, owner, is dedicating right-of-way for Theodore Street in front of the Troy Middle School located at 5800 W. Theodore Street.

The Public Service Committee reviewed this memo at the August 16, 2021 Meeting and recommended for approval by the full Council.

CONCLUSION:

The attached documentation grants the dedication of right-of-way. It is in the best interest of the City to accept the dedication of right-of-way.

RECOMMENDATION:

Based on the above, it is recommended that the Mayor and City Council adopt the attached Resolution accepting the dedication of public right-of-way for Theodore Street from the Board of Education of Troy Community Consolidated School District 30-C.

RESOLUTION NO. _____

RESOLUTION ACCEPTING THE DEDICATION OF RIGHT-OF-WAY FROM THE TROY COMMUNITY CONSOLIDATED SCHOOL DISTRICT 30-C FOR THEODORE STREET ADJACENT TO THE TROY MIDDLE SCHOOL

WHEREAS, the City of JOLIET, Illinois (the "City") is a duly organized and existing home rule municipal corporation created under the provisions of the laws of the State of Illinois; and

WHEREAS, Troy Community Consolidated School District ("Troy") is a body corporate and politic; and

WHEREAS, the City seeks to improve the public rights of way in this community to keep residents safe and the business environment vibrant; and

WHEREAS, the City and Troy have worked cooperatively and collaboratively to maintain a safe and scenic right of way along Theodore Street; and

WHEREAS, Troy wishes to grant to the City, a right of way for Theodore Street improvements along the frontage at 5800 W. Theodore Street; and

WHEREAS, the City is a home rule unit of local government entitled to exercise any power and perform any function pertaining to its government and affairs including, but not limited to, the power and authority to accept dedications of rights of way from other bodies.

NOW THEREFORE, BE IT RESOLVED BY THE MAYOR AND CITY COUNCIL OF THE CITY OF JOLIET AS FOLLOWS:

SECTION 1: The attached dedication of right-of-way between the City of Joliet and the Board of Education of Troy Community Consolidated School District 30-C is hereby accepted and approved.

SECTION 2: The City Clerk is directed to record the dedication of right-of-way.

SECTION 3: This Resolution shall be in effect upon its passage.

PASSED this _____ day of _____, 2021.

MAYOR

CITY CLERK

VOTING YES: _____

VOTING NO: _____

NOT VOTING: _____

**DEDICATION OF
RIGHT OF WAY**

THIS INDENTURE WITNESSETH that the Grantor, the **Board of Education of Troy Community Consolidated School District 30C**, Will County, Illinois, an Illinois local school district, for good and valuable consideration, the receipt and sufficiency of which is hereby acknowledged, does **HEREBY GRANT, CONVEY AND DEDICATE** to the **City of Joliet**, a municipal corporation, all interest in and to the following described real property for public roadway and other public purposes:

The North 40.00 feet of the West 896.10 feet of the East Five-Eighths of the Northeast Quarter of Section 5, Township 35 North, Range 9 East of the Third Principal Meridian in Will County, Illinois.

PIN: pt. 06-05-200-004

Commonly Known as: 40 feet wide portion of Theodore Street

9th **IN WITNESS WHEREOF**, the Grantor has hereunto set its hand and seal this July day of 21, 2021.

**THE BOARD OF EDUCATION OF TROY
COMMUNITY CONSOLIDATED
SCHOOL DISTRICT 30C, WILL
COUNTY, ILLINOIS.** a local school district

By:

Dr. Todd J. C.
Superintendent


Attest:

Michelle M. Sutank

STATE OF ILLINOIS)
)SS
COUNTY OF WILL)

I, the undersigned, a Notary Public in and for the above County and State, do hereby certify that

Is personally known to me to be the same person whose name is subscribed to the foregoing instrument, appeared before me this day in person and acknowledged that he/she signed and delivered the foregoing instrument as his/her free and voluntary act for the uses and purposes therein set forth.

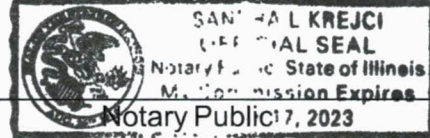

PREPARED BY/RETURN TO THE GRANTEE:


City of Joliet, Legal Department, 150 West Jefferson Street, Joliet, Illinois 60432

Sandra L. Krejci

R.O.W. DEDICATION EXHIBIT THEODORE STREET



GRAPHIC SCALE

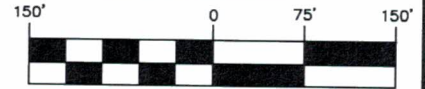

1" = 150'

AREA

35,850 SQ. FT.
0.8230 ACRES

EAST LINE OF THE WEST
THREE-QUARTERS OF THE WEST HALF
OF THE N.E. 1/4 OF SECTION 5-35-9

WEST LINE OF THE EAST FIVE-EIGHTHS
OF THE N.E. 1/4 OF SECTION 5-35-9

OWNER: BOARD OF EDUCATION OF TROY COMMUNITY
CONSOLIDATED SCHOOL DISTRICT NO. 30-C
VESTING DEED DOC. NO. R99-097113
5800 W THEODORE STREET, PLAINFIELD
P.L.N. 06-05-200-004

N. LINE OF THE N.E. 1/4 OF SEC. 5-35-9

EAST LINE OF THE WEST 896.10 FEET
OF THE EAST FIVE-EIGHTHS OF THE N.E.
1/4 OF SECTION 5-35-9

WESMERE
PKWY

EAGLE RIDGE UNIT 2
DOC. R1999-148640

N01°48'48"W
40.01'

S89°16'09"W 896.26'

THEODORE STREET

S01°48'48"E
40.01'

973
972
971
DOC. R1997-102486

970
969
968
967
966
965
964
963
962
961
960
959
958

WESMERE SUBDIVISION AREA 10 UNIT 1A
DOC. NO. R1997-091843

DEDICATED PER DOC. R2002-012208

DEDICATED PER
DOC. R1999-148640

LEGEND

- RIGHT-OF-WAY LINE
- - - LOT LINE
- - - EXISTING EASEMENT LINE
- - - SECTION LINE
- ▨ RIGHT-OF-WAY HEREBY DEDICATED

SHT 1 OF 2



Engineers
Scientists
Surveyors

7325 Janes Avenue, Suite 100
Woodridge, IL 60517
630.724.9200 voice
630.724.0384 fax
v3co.com

PREPARED FOR:
CITY OF JOLIET
CITY HALL 150 W JEFFERSON ST
JOLIET, IL 60432-4158
815-724-4000

PROJECT NO. 19224 T19
GROUP NO. VP02.1
SCALE: 150'
DATE: 06-21-21

**R.O.W. DEDICATION EXHIBIT
THEODORE STREET**

LEGAL DESCRIPTION

RIGHT OF WAY HEREBY DEDICATED

THE NORTH 40.00 FEET OF THE WEST 896.10 FEET OF THE EAST FIVE-EIGHTHS OF THE NORTHEAST QUARTER OF SECTION 5, TOWNSHIP 35 NORTH, RANGE 9 EAST OF THE THIRD PRINCIPAL MERIDIAN, IN WILL COUNTY, ILLINOIS.

SURVEYOR'S CERTIFICATE

STATE OF INDIANA)
) SS
COUNTY OF LAKE)

I, ANTHONY J. STRICKLAND, AN ILLINOIS PROFESSIONAL LAND SURVEYOR DO HEREBY CERTIFY THAT THE PLAT HEREON DRAWN WAS PREPARED AT AND UNDER MY DIRECTION. ALL DIMENSIONS SHOWN ARE IN FEET AND DECIMAL PARTS THEREOF.

GIVEN UNDER MY HAND AND SEAL THIS 22ND DAY OF JUNE, A.D., 2021.



ANTHONY J. STRICKLAND
ILLINOIS PROFESSIONAL LAND SURVEYOR NO. 35-3437
MY LICENSE EXPIRES ON NOVEMBER 30, 2022.
V3 COMPANIES, LTD. PROFESSIONAL DESIGN FIRM NO. 184000902
THIS DESIGN FIRM NUMBER EXPIRES APRIL 30, 2023.
tstrickland@v3co.com



SHT 2 OF 2



Engineers
Scientists
Surveyors

7325 Janes Avenue, Suite 100
Woodridge, IL 60517
630.724.9200 voice
630.724.0384 fax
v3co.com

PREPARED FOR:
CITY OF JOLIET
CITY HALL 150 W JEFFERSON ST
JOLIET, IL 60432-4158
815-724-4000

PROJECT NO. 19224 T19
GROUP NO. VP02.1
SCALE: 150'
DATE: 06-21-21



City of Joliet

150 West Jefferson Street
Joliet, IL 60432

Approver Report

File Number: 410-21

File ID: 410-21

Type: Resolution

Status: Agenda Ready

In Control: City Council Meeting

File Created: 08/06/2021

Final Action:

Title: Resolution Accepting the Dedication of Right-of-Way from the Troy Community Consolidated School District 30-C for Theodore Street adjacent to the Troy Middle School

Attachments: Resolution, Troy Middle School Dedication Theodore

Entered by: rlubash@joliet.gov

Approval History

Version	Seq #	Action Date	Approver	Action	Due Date
1	1	8/9/2021	Greg Ruddy	Approve	8/11/2021
1	2	8/10/2021	James Ghedotte	Approve	8/11/2021
1	3	8/10/2021	Sabrina Spano	Approve	8/12/2021
1	4	8/11/2021	James V. Capparelli	Approve	8/12/2021
1	5	8/31/2021	Greg Ruddy	Approve	9/2/2021
1	6	8/31/2021	James Ghedotte	Approve	9/2/2021
1	7	8/31/2021	Sabrina Spano	Approve	9/2/2021
1	8	9/1/2021	James V. Capparelli	Approve	9/2/2021



City of Joliet

150 West Jefferson Street
Joliet, IL 60432

Memo

File #: 411-21

Agenda Date: 9/7/2021

TO: Mayor and City Council

FROM: James V. Capparelli, City Manager

SUBJECT:

Resolution Accepting the Grant of a Public Utility, Sidewalk, and Landscape Easement from the Troy Community Consolidated School District 30-C for Theodore Street adjacent to the Troy Middle School

BACKGROUND:

The Board of Education of Troy Community Consolidated School District 30-C, owner, is granting a 10-foot public utility, drainage, sidewalk and landscaping easement located south of the right-of-way of Theodore Street in front of the Troy Middle School located at 5800 W. Theodore Street.

The Public Service Committee reviewed this memo at the August 16, 2021 Meeting and recommended for approval by the full Council.

CONCLUSION:

The attached documentation grants the public utility, drainage, sidewalk and landscaping easement. It is in the best interest of the City to accept the easement.

RECOMMENDATION:

Based on the above, it is recommended that the Mayor and City Council adopt the attached Resolution accepting the grant of a public utility, drainage, sidewalk and landscaping easement for Theodore Street from the Board of Education of Troy Community Consolidated School District 30-C.

RESOLUTION NO. _____

RESOLUTION ACCEPTING THE GRANT OF A PUBLIC UTILITY, DRAINAGE, SIDEWALK AND LANDSCAPING EASEMENT FROM THE TROY COMMUNITY CONSOLIDATED SCHOOL DISTRICT 30-C FOR THEODORE STREET ADJACENT TO THE TROY MIDDLE SCHOOL

WHEREAS, the City of JOLIET, Illinois (the "City") is a duly organized and existing home rule municipal corporation created under the provisions of the laws of the State of Illinois; and

WHEREAS, Troy Community Consolidated School District ("Troy") is a body corporate and politic; and

WHEREAS, the City seeks to improve the public rights of way in this community to keep residents safe and the business environment vibrant; and

WHEREAS, the City and Troy have worked cooperatively and collaboratively to maintain a safe and scenic right of way along Theodore Street; and

WHEREAS, Troy wishes to grant to the City, a ten foot public utility, drainage, sidewalk, and landscaping easement located south of the existing right of way for Theodore Street along the frontage at 5800 W. Theodore Street; and

WHEREAS, the City is a home rule unit of local government entitled to exercise any power and perform any function pertaining to its government and affairs including, but not limited to, the power and authority to accept dedications of easement from other bodies

NOW THEREFORE, BE IT RESOLVED BY THE MAYOR AND CITY COUNCIL OF THE CITY OF JOLIET AS FOLLOWS:

SECTION 1: The attached grant of easement for public utility, drainage, sidewalk and landscaping between the City of Joliet and the Board of Education of Troy Community Consolidated School District 30-C is hereby accepted and approved.

SECTION 2: The City Clerk is directed to record the grant of public utility, drainage, sidewalk and landscaping easement.

SECTION 3: This Resolution shall be in effect upon its passage.

PASSED this _____ day of _____, 2021.

MAYOR

CITY CLERK

VOTING YES: _____

VOTING NO: _____

NOT VOTING: _____

**GRANT OF
PUBLIC UTILITIES,
DRAINAGE,
SIDEWALK/PATH
AND LANDSCAPE
EASEMENT**

THIS INDENTURE WITNESSETH, that the Grantor, the **Board of Education of Troy Community Consolidated School District 30C**, an Illinois local school district, for and in good and valuable consideration, the receipt of which is hereby acknowledged, does by these premises hereby **GRANT** and **CONVEY** unto the City of Joliet, an Illinois Municipal Corporation, and its successors, assigns, and licensees, a permanent non-exclusive easement and right of way to construct, operate repair, maintain, and replace municipal and public utilities, including but not limited to, water distribution mains, sanitary sewer transmission mains, drainage swales, drainage transmission mains, sidewalks/paths, landscaping and related appurtenances (hereinafter referred to as "Permitted Improvements") in, under and upon tract of land described in the Plat of Easement attached hereto and incorporated herein by reference (hereinafter referred to as the "Easement Tract").

The easement granted herein shall be subject to the following conditions:

1. All work undertaken by the Grantee or its licensees shall be at no expense to the Grantor. The Grantee and its licensees shall not permit or suffer any mechanic's lien or similar encumbrance to be claimed against Grantor's property in connection with the project, and its maintenance and operation.
2. The rights granted herein shall include, but not be limited to, the removal or relocation of brush, debris or similar material which conflict with the construction, maintenance or operation of permitted improvements installed in the Easement Tract. No buildings or masonry walls shall be erected in the Easement Tract.
3. The Grantee, and all those acting by or under the Grantee, shall defend, indemnify and hold harmless the Grantor from any and all claims, actions and liabilities arising from Grantee's use of the Easement Tract.
4. Full and complete title, ownership and use of the Easement Tract are hereby reserved to Grantor subject only to the right, permission and authority expressly granted to the Grantee in this instrument.
5. Title to the Permitted Improvements installed within the Easement Tract by or on behalf of the Grantee or its successors, assigns and licensees shall vest solely in the Grantee.

6. All work undertaken by the Grantee and its licensees shall be performed and completed in a good and workmanlike manner and with diligence. All work shall be confined to the Easement Tract. Upon completion of construction or maintenance activities the Grantee shall restore the surface of the Easement Tract to its original grade and condition.

7. The covenants of this easement shall, by its grant, acceptance and use, bind and inure to the benefit of the Grantor, and Grantor's heirs, successors, assigns and subsequent grantees and the Grantee and its successor corporate authorities, successor municipal corporations, agents, licensees, successors and assigns.

PIN: pt. 06-05-200-004

9th IN WITNESS WHEREOF, the Grantor has hereunto set its hand and seal this
day of JULY, 2021.

**THE BOARD OF EDUCATION OF TROY
COMMUNITY CONSOLIDATED
SCHOOL DISTRICT 30C, WILL
COUNTY, ILLINOIS.** a local school district

By:


Dr. Todd J. C.
Superintendent.

Attest:

inwocmsutank

STATE OF ILLINOIS)
) SS
COUNTY OF WILL)

I, the undersigned, a Notary Public in the above County and State,
do hereby certify that _____ are
personally known to me to be the same person whose name is subscribed to the
foregoing instrument, appeared before me this day in person and acknowledged
that he/she signed and delivered the foregoing instrument as his/her free and
voluntary act for the uses and purposes therein set forth.

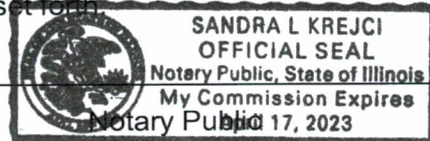

PREPARED BY/RETURN TO THE GRANTEE:

City of Joliet, Legal Department, 150 West Jefferson Street, Joliet, Illinois 60432

Sandra L. Krejci

EASEMENT EXHIBIT THEODORE STREET

EAST LINE OF THE WEST
THREE-QUARTERS OF THE WEST HALF
OF THE N.E. 1/4 OF SECTION 5-35-9

WEST LINE OF THE EAST FIVE-EIGHTS
OF THE N.E. 1/4 OF SECTION 5-35-9

P.I.N. 06-05-200-004
VESTING DEED DOC. NO. R99-097113
5800 W THEODORE STREET, PLAINFIELD
OWNER: BOARD OF EDUCATION OF TROY COMMUNITY
CONSOLIDATED SCHOOL DISTRICT NO. 30-C

N. LINE OF THE N.E. 1/4 OF SEC. 5-35-9

20' PUBLIC UTILITIES, DRAINAGE,
SIDEWALK/PATH AND LANDSCAPE
EASEMENT HEREBY GRANTED

THEODORE STREET

DEDICATED PER DOC. R2002-012208

973

972

971

970

969

968

967

966

965

964

963

962

961

960

959

958

WESMERE SUBDIVISION AREA 10 UNIT 1A
DOC. NO. R1997-091843

S. LINE OF THE S.E. 1/4 OF SEC. 32-36-9

EAST LINE OF THE WEST 896.10 FEET
OF THE EAST FIVE-EIGHTS OF THE N.E.
1/4 OF SECTION 5-35-9

WESMERE
PKWY

EAGLE RIDGE UNIT 2
DOC. R1999-148640

DEDICATED PER
DOC. R1999-148640



GRAPHIC SCALE



1" = 150'

AREA

17,925 SQ. FT.
0.4115 ACRES

LEGEND

- RIGHT-OF-WAY LINE
- LOT LINE
- EXISTING EASEMENT LINE
- SECTION LINE
- EASEMENT HEREBY GRANTED

SHT 1 OF 2



Engineers
Scientists
Surveyors

7325 Janes Avenue, Suite 100
Woodridge, IL 60517
630.724.9200 voice
630.724.0384 fax
v3co.com

PREPARED FOR:
CITY OF JOLIET
CITY HALL 150 W JEFFERSON ST
JOLIET, IL 60432-4158
815-724-4000

PROJECT NO. 19224 T19
GROUP NO. VP02.1
SCALE: 150'
DATE: 06-21-21

EASEMENT EXHIBIT
THEODORE STREET

LEGAL DESCRIPTION

EASEMENT HEREBY GRANTED


THE SOUTH 20.00 FEET OF THE NORTH 60.00 FEET OF THE WEST 896.10 FEET OF THE EAST FIVE-EIGHTHS OF THE NORTHEAST QUARTER OF SECTION 5, TOWNSHIP 35 NORTH, RANGE 9 EAST OF THE THIRD PRINCIPAL MERIDIAN, IN WILL COUNTY, ILLINOIS.

SURVEYOR'S CERTIFICATE

STATE OF INDIANA)
) SS
COUNTY OF LAKE)

I, ANTHONY J. STRICKLAND, AN ILLINOIS PROFESSIONAL LAND SURVEYOR DO HEREBY CERTIFY THAT THE PLAT HEREON DRAWN WAS PREPARED AT AND UNDER MY DIRECTION. ALL DIMENSIONS SHOWN ARE IN FEET AND DECIMAL PARTS THEREOF.

GIVEN UNDER MY HAND AND SEAL THIS 22ND DAY OF JUNE, A.D., 2021.

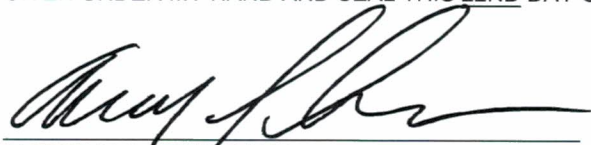

ANTHONY J. STRICKLAND
ILLINOIS PROFESSIONAL LAND SURVEYOR NO. 35-3437
MY LICENSE EXPIRES ON NOVEMBER 30, 2022.
V3 COMPANIES, LTD. PROFESSIONAL DESIGN FIRM NO. 184000902
THIS DESIGN FIRM NUMBER EXPIRES APRIL 30, 2023.
tstrickland@v3co.com



SHT 2 OF 2



Engineers
Scientists
Surveyors

7325 Janes Avenue, Suite 100
Woodridge, IL 60517
630.724.9200 voice
630.724.0384 fax
v3co.com

PREPARED FOR:
CITY OF JOLIET
CITY HALL 150 W JEFFERSON ST
JOLIET, IL 60432-4158
815-724-4000

PROJECT NO. 19224 T19
GROUP NO. VP02.1
SCALE: 150'
DATE: 06-21-21



City of Joliet

150 West Jefferson Street
Joliet, IL 60432

Approver Report

File Number: 411-21

File ID: 411-21

Type: Resolution

Status: Agenda Ready

In Control: City Council Meeting

File Created: 08/06/2021

Final Action:

Title: Resolution Accepting the Grant of a Public Utility, Sidewalk, and Landscape Easement from the Troy Community Consolidated School District 30-C for Theodore Street adjacent to the Troy Middle School

Attachments: Resolution, Troy Middle School Easement Theodore

Entered by: agrooms@joliet.gov

Approval History

Version	Seq #	Action Date	Approver	Action	Due Date
1	1	8/9/2021	Greg Ruddy	Approve	8/11/2021
1	2	8/10/2021	James Ghedotte	Approve	8/11/2021
1	3	8/10/2021	Sabrina Spano	Approve	8/12/2021
1	4	8/11/2021	James V. Capparelli	Approve	8/12/2021
1	5	8/31/2021	Greg Ruddy	Approve	9/2/2021
1	6	8/31/2021	James Ghedotte	Approve	9/2/2021
1	7	8/31/2021	Sabrina Spano	Approve	9/2/2021
1	8	9/1/2021	James V. Capparelli	Approve	9/2/2021



City of Joliet

150 West Jefferson Street
Joliet, IL 60432

Memo

File #: 412-21

Agenda Date: 9/7/2021

TO: Mayor and City Council

FROM: James V. Capparelli, City Manager

SUBJECT:

Resolution Accepting the Grant of a Public Utility, Sidewalk, and Landscaping Easement from the Troy Community Consolidated School District 30-C for Theodore Street adjacent to the William B. Orenic Intermediate School

BACKGROUND:

The Board of Education of Troy Community Consolidated School District 30-C, owner, is granting a 10-foot public drainage, sidewalk and landscaping easement located south of the right-of-way of Theodore Street in front of the William B. Orenic Intermediate School located at 5820 W. Theodore Street.

The Public Service Committee reviewed this memo at the August 16, 2021 Meeting and recommended for approval by the full Council.

CONCLUSION:

he attached documentation grants the public drainage, sidewalk and landscaping easement. It is in the best interest of the City to accept the easement.

RECOMMENDATION:

Based on the above, it is recommended that the Mayor and City Council adopt the attached Resolution accepting the grant of a public drainage, sidewalk and landscaping easement for Theodore Street from the Board of Education of Troy Community Consolidated School District 30-C.

RESOLUTION NO. _____

RESOLUTION ACCEPTING THE GRANT OF A PUBLIC DRAINAGE, SIDEWALK AND LANDSCAPING EASEMENT FROM THE TROY COMMUNITY CONSOLIDATED SCHOOL DISTRICT 30-C FOR THEODORE STREET ADJACENT TO THE WILLIAM B. ORENIC INTERMEDIATE SCHOOL

WHEREAS, the City of JOLIET, Illinois (the "City") is a duly organized and existing home rule municipal corporation created under the provisions of the laws of the State of Illinois; and

WHEREAS, Troy Community Consolidated School District ("Troy") is a body corporate and politic; and

WHEREAS, the City seeks to improve the public rights of way in this community to keep residents safe and the business environment vibrant; and

WHEREAS, the City and Troy have worked cooperatively and collaboratively to maintain a safe and scenic right of way along Theodore Street; and

WHEREAS, Troy wishes to grant to the City, a ten foot public drainage, sidewalk, and landscaping easement located south of the existing right of way for Theodore Street along the frontage at 5820 W. Theodore Street; and

WHEREAS, the City is a home rule unit of local government entitled to exercise any power and perform any function pertaining to its government and affairs including, but not limited to, the power and authority to accept dedications of easement from other bodies.

NOW THEREFORE, BE IT RESOLVED BY THE MAYOR AND CITY COUNCIL OF THE CITY OF JOLIET AS FOLLOWS:

SECTION 1: The attached grant of easement for public drainage, sidewalk and landscaping between the City of Joliet and the Board of Education of Troy Community Consolidated School District 30-C is hereby accepted and approved.

SECTION 2: The City Clerk is directed to record the grant of public drainage, sidewalk and landscaping easement.

SECTION 3: This Resolution shall be in effect upon its passage.

PASSED this _____ day of _____, 2021.

MAYOR

CITY CLERK

VOTING YES: _____

VOTING NO: _____

NOT VOTING: _____

**GRANT OF
PUBLIC
DRAINAGE,
SIDEWALK/PATH
AND LANDSCAPE
EASEMENT**

THIS INDENTURE WITNESSETH, that the Grantor, the **Board of Education of Troy Community Consolidated School District 30C**, an Illinois local school district, for and in good and valuable consideration, the receipt of which is hereby acknowledged, does by these premises hereby **GRANT** and **CONVEY** unto the City of Joliet, an Illinois Municipal Corporation, and its successors, assigns, and licensees, a permanent non-exclusive easement and right of way to construct, operate repair, maintain, and replace municipal and public drainage facilities, including but not limited to, drainage swales, drainage transmission mains, sidewalks/paths, landscaping and related appurtenances (hereinafter referred to as "Permitted Improvements") in, under and upon tract of land described in the Plat of Easement attached hereto and incorporated herein by reference (hereinafter referred to as the "Easement Tract").

The easement granted herein shall be subject to the following conditions:

1. All work undertaken by the Grantee or its licensees shall be at no expense to the Grantor. The Grantee and its licensees shall not permit or suffer any mechanic's lien or similar encumbrance to be claimed against Grantor's property in connection with the project, and its maintenance and operation.
2. The rights granted herein shall include, but not be limited to, the removal or relocation of brush, debris or similar material which conflict with the construction, maintenance or operation of permitted improvements installed in the Easement Tract. No buildings or masonry walls shall be erected in the Easement Tract.
3. The Grantee, and all those acting by or under the Grantee, shall defend, indemnify and hold harmless the Grantor from any and all claims, actions and liabilities arising from Grantee's use of the Easement Tract.
4. Full and complete title, ownership and use of the Easement Tract are hereby reserved to Grantor subject only to the right, permission and authority expressly granted to the Grantee in this instrument.
5. Title to the Permitted Improvements installed within the Easement Tract by or on behalf of the Grantee or its successors, assigns and licensees shall vest solely in the Grantee.

6. All work undertaken by the Grantee and its licensees shall be performed and completed in a good and workmanlike manner and with diligence. All work shall be confined to the Easement Tract. Upon completion of construction or maintenance activities the Grantee shall restore the surface of the Easement Tract to its original grade and condition.

7. The covenants of this easement shall, by its grant, acceptance and use, bind and inure to the benefit of the Grantor, and Grantor's heirs, successors, assigns and subsequent grantees and the Grantee and its successor corporate authorities, successor municipal corporations, agents, licensees, successors and assigns.

PIN: pt. 06-05-200-011

9th IN WITNESS WHEREOF, the Grantor has hereunto set its hand and seal this July day of 21.

**THE BOARD OF EDUCATION OF TROY
COMMUNITY CONSOLIDATED
SCHOOL DISTRICT 30C, WILL
COUNTY, ILLINOIS.** a local school district

By:


Dr. Tady K
Superintendent

Attest:

Neon H Sutcliffe

STATE OF ILLINOIS)
) SS
COUNTY OF WILL)

I, the undersigned, a Notary Public in the above County and State, do hereby certify that _____ are personally known to me to be the same person whose name is subscribed to the foregoing instrument, appeared before me this day in person and acknowledged that he/she signed and delivered the foregoing instrument as his/her free and voluntary act for the uses and purposes therein set forth.

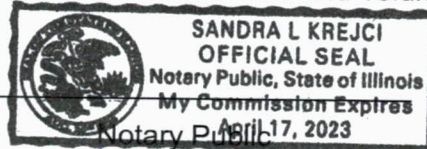

PREPARED BY/RETURN TO THE GRANTEE:


City of Joliet, Legal Department, 150 West Jefferson Street, Joliet, Illinois 60432

Sandra L Krejci

EASEMENT EXHIBIT THEODORE STREET




GRAPHIC SCALE

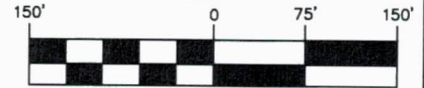

1" = 150'

AREA

7,501 SQ. FT.
0.1722 ACRES

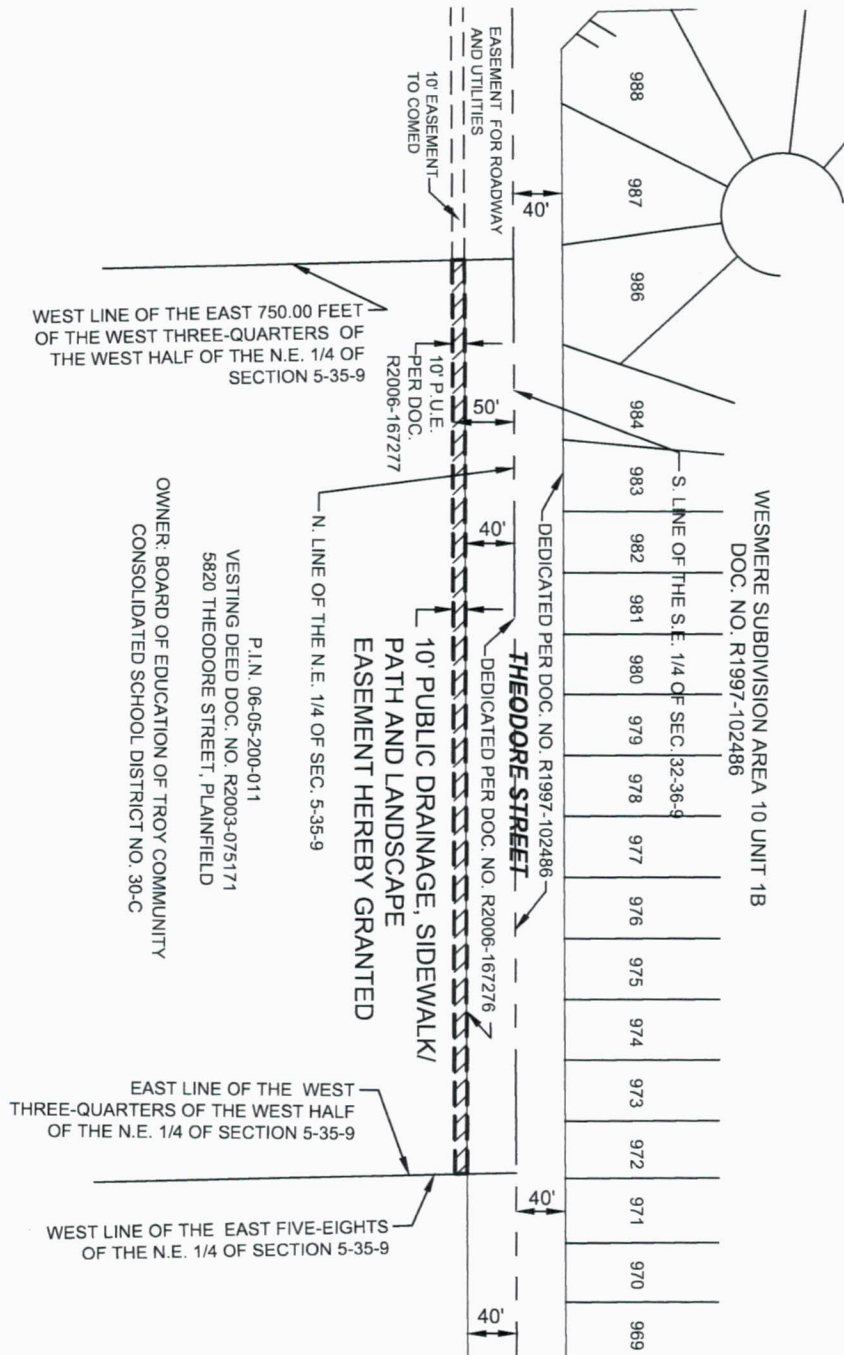

LEGEND

—	RIGHT-OF-WAY LINE
—	LOT LINE
- - -	EXISTING EASEMENT LINE
—	SECTION LINE
	EASEMENT HEREBY GRANTED

SHT 1 OF 2



Engineers
Scientists
Surveyors

7325 Janes Avenue, Suite 100
Woodridge, IL 60517
630.724.9200 voice
630.724.0384 fax
v3co.com

PREPARED FOR:
CITY OF JOLIET
CITY HALL 150 W JEFFERSON ST
JOLIET, IL 60432-4158
815-724-4000

PROJECT NO. 19224 T19
GROUP NO. VP02.1
SCALE: 150'
DATE: 06-21-21

**EASEMENT EXHIBIT
THEODORE STREET**

LEGAL DESCRIPTION

EASEMENT HEREBY GRANTED


THE SOUTH 10.00 FEET OF THE NORTH 50.00 FEET OF THE EAST 750.00 FEET OF THE WEST THREE-QUARTERS OF THE WEST HALF OF THE NORTHEAST QUARTER OF SECTION 5, TOWNSHIP 35 NORTH, RANGE 9 EAST OF THE THIRD PRINCIPAL MERIDIAN, ALL IN WILL COUNTY, ILLINOIS.

SURVEYOR'S CERTIFICATE

STATE OF INDIANA)
) SS
COUNTY OF LAKE)

I, ANTHONY J. STRICKLAND, AN ILLINOIS PROFESSIONAL LAND SURVEYOR DO HEREBY CERTIFY THAT THE PLAT HEREON DRAWN WAS PREPARED AT AND UNDER MY DIRECTION. ALL DIMENSIONS SHOWN ARE IN FEET AND DECIMAL PARTS THEREOF.

GIVEN UNDER MY HAND AND SEAL THIS 22ND DAY OF JUNE, A.D., 2021.

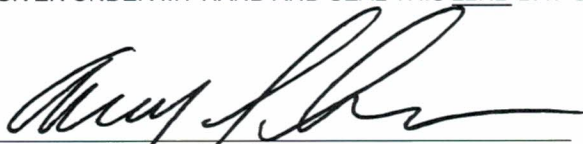

ANTHONY J. STRICKLAND
ILLINOIS PROFESSIONAL LAND SURVEYOR NO. 35-3437
MY LICENSE EXPIRES ON NOVEMBER 30, 2022.
V3 COMPANIES, LTD. PROFESSIONAL DESIGN FIRM NO. 184000902
THIS DESIGN FIRM NUMBER EXPIRES APRIL 30, 2023.
tstrickland@v3co.com



SHT 2 OF 2



Engineers
Scientists
Surveyors

7325 Janes Avenue, Suite 100
Woodridge, IL 60517
630.724.9200 voice
630.724.0384 fax
v3co.com

PREPARED FOR:
CITY OF JOLIET
CITY HALL 150 W JEFFERSON ST
JOLIET, IL 60432-4158
815-724-4000

PROJECT NO. 19224 T19
GROUP NO. VP02.1
SCALE: 150'
DATE: 06-21-21



City of Joliet

150 West Jefferson Street
Joliet, IL 60432

Approver Report

File Number: 412-21

File ID: 412-21

Type: Resolution

Status: Agenda Ready

In Control: City Council Meeting

File Created: 08/06/2021

Final Action:

Title: Resolution Accepting the Grant of a Public Utility, Sidewalk, and Landscaping Easement from the Troy Community Consolidated School District 30-C for Theodore Street adjacent to the William B. Orenic Intermediate School

Attachments: Resolution, William B Orenic Easement Theodore

Entered by: rlubash@joliet.gov

Approval History

Version	Seq #	Action Date	Approver	Action	Due Date
1	1	9/2/2021	Greg Ruddy	Approve	9/3/2021
1	2	9/2/2021	James Ghedotte	Approve	9/6/2021
1	3	9/2/2021	Sabrina Spano	Approve	9/6/2021
1	4	9/2/2021	James V. Capparelli	Approve	9/6/2021



Memo

File #: 413-21

Agenda Date: 9/7/2021

TO: Mayor and City Council

FROM: James V. Capparelli, City Manager

SUBJECT:

Resolution Accepting a Temporary Cul-De-Sac Easement Agreement at 2903 Schweitzer Road for the H&K Subdivision Lot 1 - 2800 Schweitzer Road Development

BACKGROUND:

As a part of the 2800 Schweitzer Road development project by CenterPoint Joliet Terminal Railroad LLC, a temporary cul-de-sac will be required until a further road extension is completed. This cul-de-sac will extend into the private property at 2903 Schweitzer Road (PIN 05-06-36-301-002-0000). The City of Joliet has required that a temporary cul-de-sac easement be granted by the developer for construction of the cul-de-sac and to maintain safe and proper access to the site. The Public Service Committee reviewed this memo at the August 16, 2021 Meeting and recommended for approval by the full Council.

CONCLUSION:

Joliet Intermodal Holdings LLC, as owner of 2903 Schweitzer Road (PIN 05-06-36-301-002-0000) and on behalf of its sole member CenterPoint Joliet Terminal Railroad LLC, has agreed to grant the easement and has prepared the attached Resolution and Agreement accepting the temporary easement necessary.

RECOMMENDATION:

Based on the above, it is recommended that the attached Resolution be approved authorizing the Administration to accept the temporary cul-de-sac easement document on behalf of the City of Joliet.

RESOLUTION NO. _____

**RESOLUTION ACCEPTING THE GRANT OF A TEMPORARY CUL-DE-SAC
EASEMENT FROM JOLIET INTERMODAL HOLDINGS, LLC AT 2903 SCHWEITZER
ROAD**

WHEREAS, the City of JOLIET, Illinois (the "City") is a duly organized and existing home rule municipal corporation created under the provisions of the laws of the State of Illinois; and

WHEREAS, the City seeks to improve the public rights of way in this community to keep residents safe and the business environment vibrant; and

WHEREAS, JOLIET INTERMODAL HOLDINGS, LLC wishes to grant to the City, an easement located along the north edge of existing right of way for Schweitzer Road, extending north into the parcel 2903 Schweitzer Rd.; and

WHEREAS, the City is a home rule unit of local government entitled to exercise any power and perform any function pertaining to its government and affairs including, but not limited to, the power and authority to accept dedications of easement from other bodies.

NOW THEREFORE, BE IT RESOLVED BY THE MAYOR AND CITY COUNCIL OF THE CITY OF JOLIET AS FOLLOWS:

SECTION 1: The attached grant of easement for a temporary cul-de-sac between the City of Joliet and JOLIET INTERMODAL HOLDINGS, LLC is hereby accepted and approved.

SECTION 2: The City Clerk is directed to record the grant of public drainage, sidewalk and landscaping easement.

SECTION 3: This Resolution shall be in effect upon its passage.

PASSED this _____ day of _____, 2021.

MAYOR

CITY CLERK

VOTING YES: _____

VOTING NO: _____

NOT VOTING: _____

THIS DOCUMENT PREPARED BY:

Marjorie C. Howard, Esq.
Richmond Breslin LLP
5215 Old Orchard Road, Suite 420
Skokie, Illinois 60077
(312) 568-4401
RB File No. 12100.43769

This space reserved for Recorder.

TEMPORARY CUL-DE-SAC EASEMENT AGREEMENT

THIS TEMPORARY CUL-DE-SAC EASEMENT AGREEMENT (the "**Agreement**") is made as of this ____ day of _____, 2021 (the "**Effective Date**"), by and between **THE CITY OF JOLIET**, an Illinois home rule municipal corporation, whose mailing address is 150 W. Jefferson Street, Joliet, Illinois 60432 (hereinafter referred to, together with its successors and assigns, as "**Grantee**") and **JOLIET INTERMODAL HOLDINGS LLC**, a Delaware limited liability company, whose mailing address is c/o CenterPoint Properties Trust, 1808 Swift Drive, Oak Brook, Illinois 60523 (hereinafter referred to, together with its successors and assigns, as "**Grantor**").

RECITALS

A. Grantee is the owner of that portion of Schweitzer Road, a public right of way, located to the west of Vetter Road, in the location shown and labeled "Schweitzer Road" on **Exhibit "B"** attached hereto (hereinafter referred to as "**Schweitzer Road**");

B. Grantor is the owner of fee-simple title to an approximately 68.77 acre parcel of land commonly known as 2903 Schweitzer Road, Joliet, Illinois, which parcel is legally described on **Exhibit "A"** attached hereto (hereinafter referred to as the "**2903 Parcel**");

C. Grantee desires to obtain a temporary easement on a portion of the 2903 Parcel in the location depicted on **Exhibit "B"** attached hereto (hereinafter referred to as the "**Easement Parcel**") on the terms and conditions expressly set forth herein.

D. Grantor is willing to grant Grantee a non-exclusive temporary easement (hereinafter referred to as the "**Temporary Easement**") on the terms and conditions set forth herein.

E. Grantor and Grantee, and their respective successors and assigns, are hereafter sometimes referred to collectively as the “**Parties**” and individually as a “**Party**.”

NOW, THEREFORE, in consideration of the mutual covenants herein made, the Parties agree as follows:

1. **Recitals.** The Recitals set forth above are incorporated herein by this reference and made a part hereof.

2. **Grant of Temporary Easement.** Grantor does hereby grant and convey to Grantee, and its agents, employees, and contractors, a non-exclusive Temporary Easement on, over and across the Easement Parcel reasonably necessary for vehicular ingress and egress over the Easement Parcel, including, without limitation, use of the Easement Parcel by Grantee, its agents, the public, employees, contractors, lessees, sublessees, occupants, licensees and invitees (collectively, the “**Benefited Parties**”) for automobiles, trucks and tractor trailers in connection with the use of the proposed cul-de-sac, a portion of which includes the Easement Parcel, at the western terminus of Schweitzer Road.

3. **Term of Temporary Easement.** In the event the 2903 Parcel is developed, Schweitzer Road shall be extended west to the western boundary of the 2903 Parcel (the “**Road Extension**”). This Temporary Cul-de-Sac Easement is a temporary easement, and shall automatically expire, without any action by either party, at such time as the Road Extension is completed and open for use by the public (the “**Expiration Date**”).

4. **Reservations.** Grantor reserves to itself and any successor-in-interest to the Easement Parcel all rights with respect to the Temporary Easement and the Easement Parcel, so long as the exercise by Grantor of such rights does not unreasonably interfere with the Benefited Parties’ use of the Temporary Easement.

5. **Release of Claims; Indemnity.** Grantee assumes sole and entire responsibility for any and all loss of life, injury to persons or damage to property to the extent that the same are sustained as a result of the activities, operations or use of the Temporary Easement or the Easement Parcel by Grantee, its agents, employees and contractors (including any parties acting by, through or under them, collectively, the “**Grantee Group**”), except to the extent the same are caused by the negligence or willful misconduct of the Grantor Indemnitees (as such term is defined below). Grantee, for itself and for those claiming through Grantee, hereby releases Grantor, its members, officers, directors, partners, employees, agents, mortgagees, licensees, contractors, guests and invitees (and their respective officers, directors, partners, employees, agents, mortgagees, licensees, contractors, guests and invitees, subsidiaries, affiliates, successors and assigns) (collectively, the “**Grantor Indemnitees**”) from any and all liability, loss, claims, demands, liens, damages, penalty, fines, interest, costs and expenses (including, without limitation, reasonable and actual attorneys’ fees and litigation costs incurred by the Grantor Indemnitees in connection therewith) and for damage, destruction or theft of property, that may arise from operations on, or the use of, the Easement Area (including, without limitation, any such liability, loss, claims, demands, liens, damages, penalty, fines, interest, costs and expenses to the extent that such result from the Grantee’s use of the Easement Area) by the Grantee Group, except to the extent the same are attributable to the negligence or willful misconduct of the Grantor Indemnitees. Grantee hereby

agrees to indemnify, defend and hold harmless the Grantor Indemnitees from and against any and all liability, loss, claims, demands, liens, damages, penalty, fines, interest, costs and expenses (including, without limitation, reasonable and actual attorneys' fees and litigation costs incurred by the Grantor Indemnitees in connection therewith), for any and all loss of life, injury to persons or damage to property and for all lien claims filed against the 2903 Parcel to the extent such results from the activities, operations or use of the Easement Area (including, without limitation, any such loss, injury or damage that may arise as a result of the Grantee's use of the Easement Area) by the Grantee Group, except to the extent the same are attributable to the negligence or willful misconduct of the Grantor Indemnitees. The provisions of this section shall survive the expiration of this Agreement.

6. **Compliance with Laws.** Grantee shall comply with and cause the Grantee Group to comply with all applicable laws, statutes, ordinances, codes, rules, regulations, permits and approvals (collectively, the "**Laws**") to which Grantee's use of the Temporary Easement and the obligations of Grantee under this Agreement are subject.

7. **Invalidity.** If any provision of this Agreement shall be held invalid, the validity of the remainder hereof shall not be affected thereby.

8. **Counterparts.** This Agreement may be executed in multiple counterparts (each of which is to be deemed original for all purposes), but all of which together constitute one and the same instrument.

9. **Modification; Waiver.** This Agreement shall not be modified, extended or terminated other than as set forth in this Agreement, except by an instrument duly signed by both Parties. Waiver of a breach of any provision hereof under any circumstances will not constitute a waiver of any subsequent breach of such provision, or of a breach of any other provision of this Agreement.

10. **Notices.** Unless otherwise provided herein, all notices, requests, demands and other communications required or permitted under this Agreement shall be in writing and shall be served on the Parties at the following addresses:

If to Grantor:

c/o CenterPoint Joliet Terminal Railroad LLC
1808 Swift Drive
Oak Brook, Illinois 60523
Attn: Ed Harrington
Email: eharrington@centerpoint.com

If to Grantee:

The City of Joliet
150 W. Jefferson Street
Joliet, Illinois 60432
Attn: _____
Email: _____

Any such notices shall be either (i) sent by overnight delivery using a nationally recognized courier, in which case notice shall be deemed delivered one (1) business day after deposit, with such courier, (ii) by personal hand delivery, in which case notice shall be deemed delivered at the time of the

personal hand delivery, or (iii) by email, provided that such copy of the notice is simultaneously delivered via overnight delivery, in which case the notice shall be deemed delivered on the date of transmission. Any Party may change its address by giving notice in compliance with this Agreement. Notice of such a change shall be effective only upon receipt.

11. **Governing Law, Jurisdiction and Venue.** This Agreement shall be governed by, and construed in accordance with, the laws of the State of Illinois, and the Parties hereto (i) agree that any action or proceeding that is brought to enforce or interpret this Agreement or that concerns or is in any way related to this Agreement shall only be commenced in the courts of the State of Illinois and (ii) consent to venue and personal jurisdiction in the courts specified in the foregoing subpart (i) of this Section.

12. **Waiver of Trial by Jury.** To the extent permitted by law, each Party hereby waives, irrevocably and unconditionally, trial by jury in any action brought on, under or by virtue of or relating in any way to this Agreement, or any claims, defenses, rights of set-off or other actions pertaining hereto.

13. **Attorneys' Fees.** If any action is brought because of any breach of, or interpretation of, or that concerns or is in any way related to any of the provisions of this Agreement, the Party prevailing in such action shall be entitled to recover from the other Party all attorneys' fees and court costs incurred in connection with such action, and the amount of such fees and costs shall be fixed by the court and made a part of any judgment rendered.

14. **Covenants Run with the Land; Successors and Assigns.** The Temporary Cul-de-Sac Easement and all other rights, privileges, covenants, conditions, and restrictions contained herein shall be deemed to be covenants running with the land, and shall inure to the benefit of and be binding upon the Parties, and their respective successors and assigns.

[SIGNATURES ON FOLLOWING PAGES]

Grantee:

JOLIET INTERMODAL HOLDINGS LLC,
a Delaware limited liability company

By: CenterPoint Joliet Terminal Railroad Investor LLC, a
Delaware limited liability company
Its: Managing Member

By: CenterPoint Joliet Terminal Railroad LLC, an
Illinois limited liability company
Its: Sole Member

By: CenterPoint Properties Trust, a
Maryland real estate investment Trust
Its: Manager

By: 
Name: Edward B. Harrington
Title: Senior Vice President
By: 
Name: Michael Tortorel
Title: Senior Vice President, Treasurer


STATE OF ILLINOIS)
)
COUNTY OF _____)

I, the undersigned, a Notary Public in and for said County, in the State aforesaid, DO
HEREBY CERTIFY that _____ and _____, as _____
and _____, respectively, of **CENTERPOINT PROPERTIES TRUST**, a real estate
investment trust, who are personally known to me to be the same persons whose names are
subscribed to the foregoing instrument as such officers, appeared before me this day in person
and acknowledged that he signed and delivered the said instrument as his own free and voluntary
act and as the free and voluntary act of said trust and said limited liability company, for the uses
and purposes therein set forth.

GIVEN under my hand and notarial seal this 22 day of July, 2021.



Notary Public

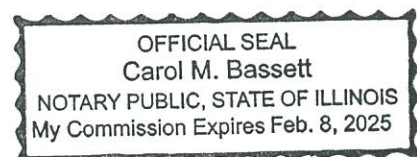

SIGNATURE PAGE

Grantor:

THE CITY OF JOLIET, an Illinois home
rule municipal corporation

By: _____

Name: _____

Title: _____

STATE OF ILLINOIS)

COUNTY OF _____)

I, the undersigned, a Notary Public in and for said County, in the State aforesaid, DO
HEREBY CERTIFY that _____, as the _____ of **THE CITY OF
JOLIET**, who is personally known to me to be the same person whose name is subscribed to the
foregoing instrument as such officer, appeared before me this day in person and acknowledged
that they signed and delivered the said instrument as their own free and voluntary act and as the
free and voluntary act of said municipal corporation, for the uses and purposes therein set forth.

GIVEN under my hand and notarial seal this _____ day of _____, 2021.

Notary Public

EXHIBIT A

LEGAL DESCRIPTION – GRANTOR PARCEL

LOT 20 - BLOCK 4 IN CENTERPOINT INTERMODAL CENTER AT JOLIET PHASE NINETEEN, BEING A SUBDIVISION OF PART OF THE SOUTHEAST QUARTER OF SECTION 35 AND PART OF THE SOUTHWEST QUARTER OF SECTION 36, ALL IN TOWNSHIP 35 NORTH, RANGE 9 EAST OF THE THIRD PRINCIPAL MERIDIAN, LYING SOUTHEASTERLY OF THE DES PLAINES RIVER, ACCORDING TO THE PLAT THEREOF RECORDED APRIL 25, 2018, AS DOCUMENT NUMBER R2018027534, IN WILL COUNTY, ILLINOIS.

P.I.N. 05-06-36-301-002-0000

ADDRESS: 2903 Schweitzer Road, Joliet, Illinois 60436

EXHIBIT B

**LEGAL DESCRIPTION / DEPICTION OF EASEMENT AREA AND SCHWEITZER
ROAD**

[SEE ATTACHED]

EASEMENT EXHIBIT (CUL-DE-SAC EASEMENT)

P.L.N. 06-36-301-022
COMMON ADDRESS: 2903 SCHWEITZER ROAD
JOLIET, IL 60436
OWNER: JOLIET INTERMODAL HOLDINGS LLC
1808 SWIFT DRIVE
OAK BROOK, IL 60523




SCALE 1" = 80'

SERVANT PARCEL:

LOT 20 - BLOCK 4 IN CENTERPOINT INTERMODAL CENTER AT JOLIET PHASE NINETEEN BEING A SUBDIVISION OF PART OF THE SOUTHWEST QUARTER OF SECTION 36, ALL LYING SOUTHWESTLY OF THE JOLIET RIVER, IN TOWNSHIP 35 NORTH, RANGE 9 EAST OF THE THIRD PRINCIPAL MERIDIAN, ACCORDING TO THE PLAT THEREOF RECORDED APRIL 25, 2018, AS DOCUMENT NO. 2018027334, AND SAID SOUTH 29 DEGREES 41 MINUTES 09 SECONDS WEST ALONG SAID SOUTHERLY BOUNDARY OF SAID LOT 20 - BLOCK 4, THENCE SOUTH 29 DEGREES 41 MINUTES 09 SECONDS WEST ALONG SAID SOUTHERLY BOUNDARY, THENCE SOUTH 88 DEGREES 37 MINUTES 14 SECONDS WEST ALONG SAID NORTH LINE, 61.00 FEET, THENCE SOUTH 88 DEGREES 37 MINUTES 14 SECONDS WEST ALONG SAID NORTH LINE, 61.00 FEET, THENCE SOUTH 20 DEGREES 15 MINUTES 42 SECONDS WEST 101.48 FEET TO A POINT ON THE SOUTHERLY BOUNDARY OF AFORESAID LOT 20 - BLOCK 4, SAID POINT BEING 97.20 FEET WEST OF THE POINT OF BEGINNING, 48' BEING ALONG SAID SOUTHERLY LINE, THENCE NORTH 68 DEGREES 37 MINUTES 14 SECONDS EAST ALONG SAID SOUTHERLY BOUNDARY, 187.00 FEET TO THE POINT OF BEGINNING, IN WILL COUNTY, ILLINOIS.

EASEMENT PARCEL:

THAT PART OF LOT 20 - BLOCK 4 IN CENTERPOINT INTERMODAL CENTER AT JOLIET PHASE NINETEEN BEING A SUBDIVISION OF PART OF THE SOUTHWEST QUARTER OF SECTION 36, AND PART OF THE SOUTHWEST QUARTER OF SECTION 36, ALL LYING SOUTHWESTLY OF THE JOLIET RIVER, IN TOWNSHIP 35 NORTH, RANGE 9 EAST OF THE THIRD PRINCIPAL MERIDIAN, ACCORDING TO THE PLAT THEREOF RECORDED APRIL 25, 2018, AS DOCUMENT NO. 2018027334, AND SAID SOUTH 29 DEGREES 41 MINUTES 09 SECONDS WEST ALONG SAID SOUTHERLY BOUNDARY OF SAID LOT 20 - BLOCK 4, THENCE SOUTH 29 DEGREES 41 MINUTES 09 SECONDS WEST ALONG SAID SOUTHERLY BOUNDARY, THENCE SOUTH 88 DEGREES 37 MINUTES 14 SECONDS WEST ALONG SAID NORTH LINE, 61.00 FEET, THENCE SOUTH 88 DEGREES 37 MINUTES 14 SECONDS WEST ALONG SAID NORTH LINE, 61.00 FEET, THENCE SOUTH 20 DEGREES 15 MINUTES 42 SECONDS WEST 101.48 FEET TO A POINT ON THE SOUTHERLY BOUNDARY OF AFORESAID LOT 20 - BLOCK 4, SAID POINT BEING 97.20 FEET WEST OF THE POINT OF BEGINNING, 48' BEING ALONG SAID SOUTHERLY LINE, THENCE NORTH 68 DEGREES 37 MINUTES 14 SECONDS EAST ALONG SAID SOUTHERLY BOUNDARY, 187.00 FEET TO THE POINT OF BEGINNING, IN WILL COUNTY, ILLINOIS.

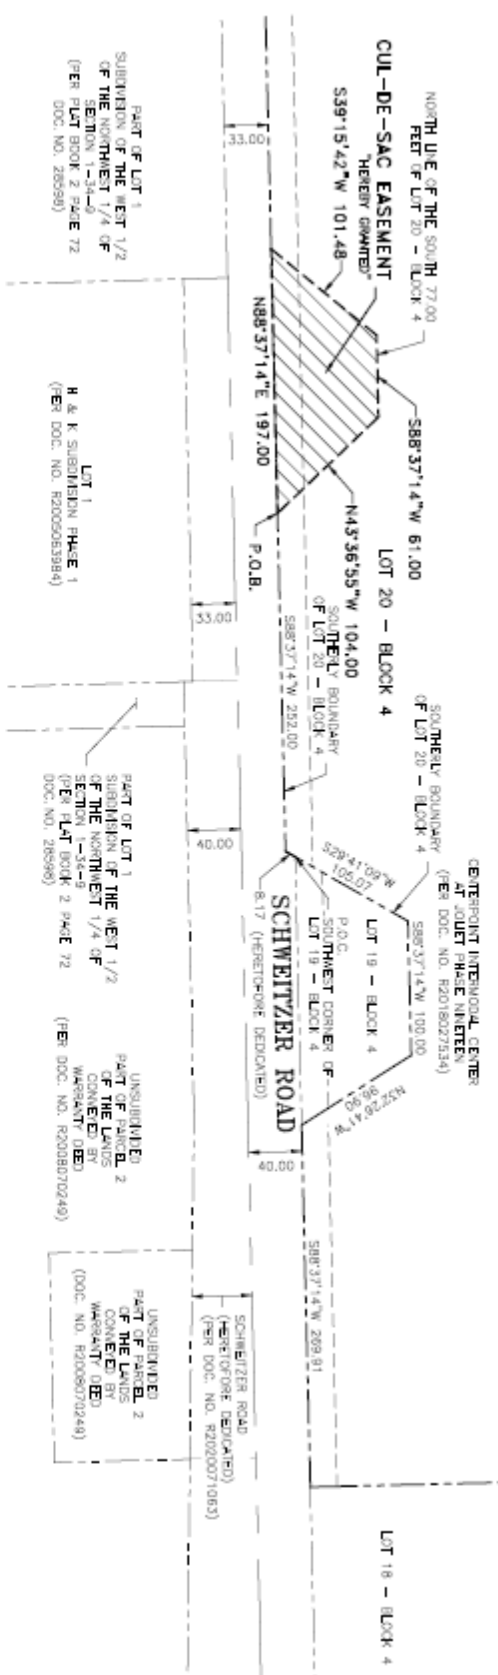

PREPARED BY: CHRISTOPHER W. PARESH, L.P.L.S. NO. 3369
EXPIRATION DATE 11/30/2022
DATE: May 25, 2021

GEOTECH INC.
CONSULTING ENGINEERS - LAND SURVEYORS
1207 CEDARWOOD DRIVE CREST HILL ILLINOIS 60403 815/735-1010
PROJECT: CRT-CR1
DRAWN BY: CAT DATE: 05/25/21 SCALE: 1"=80' JOB NO. 17565
FIELD BOOK: N/A
DRAWING THIS MAP WITH YOUR LETTERS AND INSTRUCTIONS ABOUT ANY DISCREPANCIES



City of Joliet

150 West Jefferson Street
Joliet, IL 60432

Approver Report

File Number: 413-21

File ID: 413-21

Type: Resolution

Status: Agenda Ready

In Control: City Council Meeting

File Created: 08/06/2021

Final Action:

Title: Resolution Accepting a Temporary Cul-De-Sac Easement Agreement at 2903 Schweitzer Road for the H&K Subdivision Lot 1 - 2800 Schweitzer Road Development

Attachments: Resolution, 2903 Schweitzer Rd_ Temp Cul-De-Sac Easement Agreement_signed - Recieved 7-23-21

Entered by: agrooms@joliet.gov

Approval History

Version	Seq #	Action Date	Approver	Action	Due Date
1	1	8/10/2021	Greg Ruddy	Approve	8/12/2021
1	2	8/10/2021	James Ghedotte	Approve	8/12/2021
1	3	8/10/2021	Sabrina Spano	Approve	8/12/2021
1	4	8/11/2021	James V. Capparelli	Approve	8/13/2021
1	5	8/31/2021	Greg Ruddy	Approve	9/2/2021
1	6	8/31/2021	James Ghedotte	Approve	9/2/2021
1	7	8/31/2021	Sabrina Spano	Approve	9/2/2021
1	8	9/1/2021	James V. Capparelli	Approve	9/2/2021



Memo

File #: 414-21

Agenda Date: 9/7/2021

TO: Mayor and City Council

FROM: James V. Capparelli, City Manager

SUBJECT:

Resolution Accepting an Off-Site Easement for Storm Water Detention for Westside Joliet Real Estate Subdivision LLC, Unit 1

BACKGROUND:

Westside Joliet Real Estate Partners, LLC, the petitioner, seeks approval of an off-site easement for storm water detention for Westside Joliet Real Estate Subdivision LLC, Unit One, which is located at 2100 Essington Road. The City Council approved the Preliminary Plat for Westside Joliet Real Estate LLC Subdivision and Final and Recording Plats of Westside Joliet Real Estate LLC Subdivision, Unit 1 on January 19, 2021 in order to allow a three-lot commercial development that will include a self-storage facility located at 2100 Essington Road. The City Council also approved the Special Use Permit for the self-storage facility at the January 19, 2021 meeting.

A condition of approval for the Preliminary, Final and Record Plats was that development of Lots 1-3 would not be permitted until a storm water detention easement was provided and recorded. The petitioner is ready to begin development on Lots 1-3 and has completed the design of the storm water detention basin for these lots, which will be located off-site, on Lot 5. The plat of off-site stormwater detention easement is included with the Council Memo packet. Storm water detention for Lots 4 and 5 shall also be provided on Lot 5 but not until the platting and development of these lots.

CONCLUSION:

The approval of the off-site easement for storm water detention for Westside Joliet Real Estate Subdivision LLC, Unit One will allow the petitioner to fulfill the obligation outlined in the Preliminary, Final and Record Plat approvals that a storm water detention easement be provided and recorded.

RECOMMENDATION:

The Administration recommends that the Mayor and City Council adopt the Resolution accepting an off-site easement for storm water detention for Westside Joliet Real Estate Subdivision LLC, Unit One.

RESOLUTION NO. _____

**A RESOLUTION ACCEPTING AN
OFF-SITE EASEMENT FOR STORM WATER DETENTION
(West Side Joliet Real Estate Subdivision LLC, Unit One)**

**BE IT ORDAINED BY THE MAYOR AND CITY COUNCIL OF THE CITY OF JOLIET,
ILLINOIS, AS FOLLOWS:**

SECTION 1: The attached Plat of Easement between the City of Joliet and Westside Joliet Real Estate Partners, LLC, Inc. for off-site storm water detention, is hereby accepted and approved.

SECTION 2: The City Clerk is directed to record the plat of easement.

SECTION 3: This Resolution shall be in effect immediately upon its passage.

PASSED this _____ day of _____, 2021.

MAYOR

CITY CLERK

VOTING YES: _____

VOTING NO: _____

NOT VOTING: _____

ADDRESS: 2100 Essington Road


SUBDIVISION: West Side Joliet Real Estate Subdivision LLC, Unit One

PART OF PIN #: 06-03-36-100-031-0000

GRANTOR: Westside Joliet Real Estate Partners, LLC

PREPARED BY: Corporation Counsel, City of Joliet

MAIL TO: City Clerk, City of Joliet, 150 West Jefferson Street, Joliet, Illinois 60432

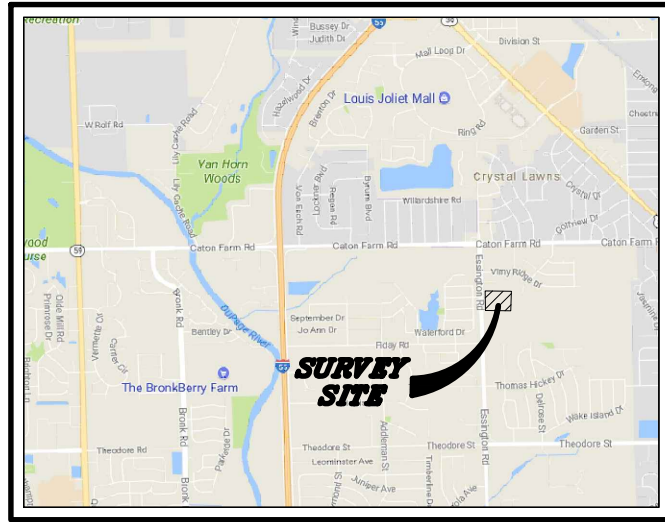

LOCATION MAP

NOT TO SCALE

PIN'S


06-03-100-031

PLAT OF EASEMENT GRANT

OF PART OF THE SOUTH HALF OF THE NORTHWEST QUARTER OF SECTION 36 IN TOWNSHIP 36 NORTH,
RANGE 9 EAST OF THE THIRD PRINCIPAL MERIDIAN, IN WILL COUNTY, ILLINOIS.

GRANTOR'S LEGAL DESCRIPTION

THAT PART OF THE SOUTH HALF OF THE NORTHWEST QUARTER (EXCEPTING THEREFROM THE WEST 45 FEET
THEREOF AND ALSO EXCEPTING THE WEST 1301.00 FEET OF THE SOUTH 620.00 FEET OF THE SOUTH HALF OF
THE NORTHWEST QUARTER OF SECTION 36, TOWNSHIP 36 NORTH, RANGE 9) OF SECTION 36, TOWNSHIP 36
NORTH, RANGE 9 EAST OF THE THIRD PRINCIPAL MERIDIAN, ALL IN WILL COUNTY, ILLINOIS.

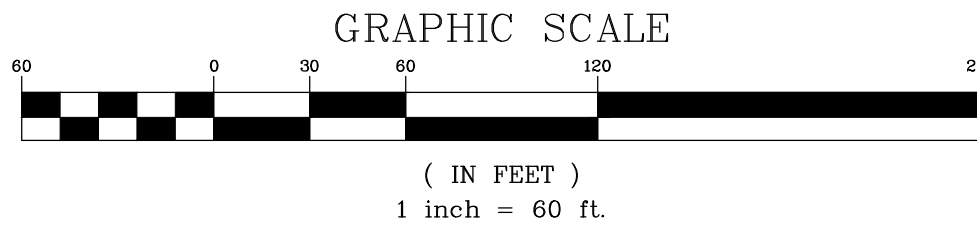

BASIS OF BEARINGS

COORDINATES AND BEARINGS ARE BASED UPON THE ILLINOIS STATE PLANE
COORDINATE SYSTEM, EAST ZONE (NAD 83), ADJUSTED TO GROUND VALUES,
AS ESTABLISHED BY A REAL-TIME KINEMATIC (RTK) GLOBAL NAVIGATION
SATELLITE SYSTEM (GNSS) UTILIZING THE TRIMBLE VRS NOW NETWORK.

SURVEY PREPARED FOR

WESTSIDE JOLIET REAL ESTATE, LLC
3501 REGENT DRIVE
PALATINE, ILLINOIS 60067

EASEMENT AREA


STORMWATER MANAGEMENT EASEMENT AREA: 99,956 SQ. FT. 2.295 ACRES)
P.U. & D.E. #1: 1,375 SQ. FT. 0.032 ACRES)
P.U. & D.E. #2: 635 SQ. FT. 0.015 ACRES)

LEGEND

LOT LINE	---
EASEMENT LINE	---
	STORMWATER MANAGEMENT EASEMENT HEREBY GRANTED
	PUBLIC UTILITY & DRAINAGE EASEMENT HEREBY GRANTED

GENERAL NOTES

- ALL DIMENSIONS ARE SHOWN IN FEET AND DECIMAL PARTS THEREOF.
- DIMENSIONS ALONG CURVED LINES ARE ARC LENGTHS.
- NO DIMENSION SHALL BE ASSUMED BY SCALE MEASUREMENT HEREON.
- THERE MAY BE ADDITIONAL TERMS, POWERS, PROVISIONS AND LIMITATIONS
CONTAINED IN AN ABSTRACT DEED, LOCAL ORDINANCES, DEEDS, TRUSTS,
COVENANTS OR OTHER INSTRUMENTS OF RECORD, WHICH DO NOT CONFLICT
WITH THE TERMS OF THESE EASEMENT PROVISIONS.
- ALL EASEMENTS ARE HEREBY GRANTED UNLESS OTHERWISE NOTED.

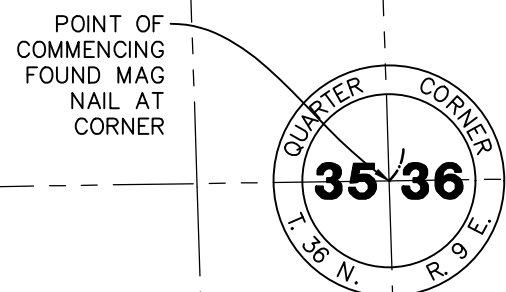

DRAWN BY	
REVISIONS	
DATE	
09/27/21	EASEMENT PROVISIONS
BAS	



UNIT 1 OF WESTSIDE JOLIET REAL ESTATE LLC SUBDIVISION

JOLIET, ILLINOIS

PLAT OF EASEMENT

PROJ. MGR.:	BAS
PROJ. ASSOC.:	SS
DRAWN BY:	STP
DATE:	07/22/21
SCALE:	1"=60'
SHEET	
1	OF 2
ADG.JOIL01	

© 2015 MANHARD CONSULTING, LTD. ALL RIGHTS RESERVED

August 27, 2021 — 08:48 Data Name: P:\Map001\Draw\36arc\Final Document\Plat of Easement\AUG262021-PE.dwg Unsaved Ex: batz021

PLAT OF EASEMENT GRANT

OF PART OF THE SOUTH HALF OF THE NORTHWEST QUARTER OF SECTION 36 IN TOWNSHIP 36 NORTH, RANGE 9 EAST OF THE THIRD PRINCIPAL MERIDIAN, IN WILL COUNTY, ILLINOIS.

STORMWATER MANAGEMENT EASEMENT LEGAL DESCRIPTION

OWNER'S CERTIFICATE

THIS IS TO CERTIFY THAT _____ IS THE LEGAL OWNER OF THE LAND DESCRIBED ON THE ATTACHED PLAT, AND HAS CAUSED SAID PROPERTY TO BE SURVEYED AND PLATTED FOR THE PURPOSE OF GRANTING CERTAIN EASEMENTS AS SHOWN HEREON.

DATED THIS _____ DAY OF _____, A.D., 20____

BY: _____

PRINTED NAME AND TITLE _____

ATTEST: _____

PRINTED NAME AND TITLE _____

THAT PART OF THE SOUTH HALF OF THE NORTHWEST QUARTER (EXCEPTING THEREFROM THE WEST 45 FEET THEREOF AND ALSO EXCEPTING THE WEST 1301.00 FEET OF THE SOUTH 620.00 FEET OF THE SOUTH HALF OF THE NORTHWEST QUARTER OF SECTION 36, TOWNSHIP 36 NORTH, RANGE 9) OF SECTION 36, TOWNSHIP 36 NORTH, RANGE 9 EAST OF THE THIRD PRINCIPAL MERIDIAN, DESCRIBED AS FOLLOWS:

COMMENCING AT THE SOUTHWEST CORNER OF THE NORTHWEST QUARTER OF SAID SECTION 36; THENCE NORTH 01 DEGREES 54 MINUTES 02 SECONDS WEST, 1203.71 FEET ALONG THE WEST LINE OF SAID NORTHWEST QUARTER; THENCE NORTH 88 DEGREES 05 MINUTES 58 SECONDS EAST, 45.00 FEET TO THE EAST LINE OF ESSINGTON ROAD HERETOFORE DEDICATED PER DOCUMENT NUMBER R77-4069 AND DOCUMENT NUMBER R77-13221; THENCE NORTH 88 DEGREES 05 MINUTES 58 SECONDS EAST, 54.73 FEET TO A POINT OF CURVATURE; THENCE WESTERLY 105.82 FEET, ALONG THE ARC OF A CURVE, CONCAVE NORTHWEST, HAVING A RADIUS OF 633.00 FEET AND CHORD BEARING OF NORTH 83 DEGREES 16 MINUTES 38 SECONDS EAST, AND CHORD DISTANCE OF 105.69 FEET TO A POINT OF TANGENCY; THENCE NORTH 78 DEGREES 31 MINUTES 17 SECONDS EAST, 159.42 FEET TO A POINT OF CURVATURE; THENCE WESTERLY 104.43 FEET, ALONG THE ARC OF A CURVE, CONCAVE SOUTHEAST, HAVING A RADIUS OF 567.00 FEET, AND CHORD BEARING OF NORTH 83 DEGREES 47 MINUTES 53 SECONDS EAST, AND CHORD DISTANCE OF 104.28 FEET TO A POINT OF TANGENCY; THENCE NORTH 89 DEGREES 04 MINUTES 28 SECONDS EAST, 233.78 FEET TO A POINT ON A LINE 700.00 FEET WEST OF AND PARALLEL WITH THE WEST LINE OF SAID NORTHWEST QUARTER, SAID POINT ALSO BEING THE POINT OF BEGINNING; THENCE NORTH 89 DEGREES 04 MINUTES 28 SECONDS EAST, 85.00 FEET; THENCE SOUTH 01 DEGREES 54 MINUTES 02 SECONDS EAST, 396.63 FEET; THENCE SOUTH 46 DEGREES 10 MINUTES 51 SECONDS EAST, 57.28 FEET; THENCE NORTH 89 DEGREES 09 MINUTES 49 SECONDS EAST 644.70 FEET; THENCE SOUTH 00 DEGREES 50 MINUTES 11 SECONDS EAST, 85.00 FEET TO A POINT ON A LINE 774.00 FEET SOUTH OF AND PARALLEL WITH THE NORTH LINE OF SAID NORTHWEST QUARTER; THENCE SOUTH 89 DEGREES 09 MINUTES 49 SECONDS WEST ALONG SAID NORTH LINE, 768.13 FEET TO SAID WEST LINE; THENCE NORTH 01 DEGREES 54 MINUTES 02 SECONDS WEST ALONG SAID WEST LINE, 481.78 FEET TO SAID POINT OF BEGINNING, ALL IN WILL COUNTY, ILLINOIS.

PUBLIC UTILITY & DRAINAGE EASEMENT #1 LEGAL DESCRIPTION

THAT PART OF THE SOUTH HALF OF THE NORTHWEST QUARTER (EXCEPTING THEREFROM THE WEST 45 FEET THEREOF AND ALSO EXCEPTING THE WEST 1301.00 FEET OF THE SOUTH 620.00 FEET OF THE SOUTH HALF OF THE NORTHWEST QUARTER OF SECTION 36, TOWNSHIP 36 NORTH, RANGE 9) OF SECTION 36, TOWNSHIP 36 NORTH, RANGE 9 EAST OF THE THIRD PRINCIPAL MERIDIAN, DESCRIBED AS FOLLOWS:

COMMENCING AT THE SOUTHWEST CORNER OF THE NORTHWEST QUARTER OF SAID SECTION 36; THENCE NORTH 01 DEGREES 54 MINUTES 02 SECONDS WEST, 1203.71 FEET ALONG THE WEST LINE OF SAID NORTHWEST QUARTER; THENCE NORTH 88 DEGREES 05 MINUTES 58 SECONDS EAST, 45.00 FEET TO THE EAST LINE OF ESSINGTON ROAD HERETOFORE DEDICATED PER DOCUMENT NUMBER R77-4069 AND DOCUMENT NUMBER R77-13221; THENCE NORTH 88 DEGREES 05 MINUTES 58 SECONDS EAST, 54.73 FEET TO A POINT OF CURVATURE; THENCE WESTERLY 105.82 FEET, ALONG THE ARC OF A CURVE, CONCAVE NORTHWEST, HAVING A RADIUS OF 633.00 FEET AND CHORD BEARING OF NORTH 83 DEGREES 16 MINUTES 38 SECONDS EAST, AND CHORD DISTANCE OF 105.69 FEET TO A POINT OF TANGENCY; THENCE NORTH 78 DEGREES 31 MINUTES 17 SECONDS EAST, 159.42 FEET TO A POINT OF CURVATURE; THENCE WESTERLY 104.43 FEET, ALONG THE ARC OF A CURVE, CONCAVE SOUTHEAST, HAVING A RADIUS OF 567.00 FEET, AND CHORD BEARING OF NORTH 83 DEGREES 47 MINUTES 53 SECONDS EAST, AND CHORD DISTANCE OF 104.28 FEET TO A POINT OF TANGENCY; THENCE NORTH 89 DEGREES 04 MINUTES 28 SECONDS EAST, 233.78 FEET TO A POINT ON A LINE 700.00 FEET WEST OF AND PARALLEL WITH THE WEST LINE OF SAID NORTHWEST QUARTER, SAID POINT ALSO BEING THE POINT OF BEGINNING; THENCE NORTH 01 DEGREES 54 MINUTES 02 SECONDS WEST ALONG SAID EAST LINE, 66.01 FEET TO THE NORTH LINE OF THE SOUTH HALF OF THE NORTHWEST QUARTER; THENCE NORTH 89 DEGREES 04 MINUTES 28 SECONDS EAST ALONG SAID NORTH LINE, 15.00 FEET; THENCE SOUTH 01 DEGREES 54 MINUTES 02 SECONDS EAST, 51.01 FEET; THENCE NORTH 89 DEGREES 04 MINUTES 28 SECONDS EAST 25.68 FEET; THENCE SOUTH 01 DEGREES 54 MINUTES 02 SECONDS EAST, 15.00 FEET; THENCE SOUTH 89 DEGREES 04 MINUTES 28 SECONDS WEST, 40.68 FEET TO SAID POINT OF BEGINNING, ALL IN WILL COUNTY, ILLINOIS.

PUBLIC UTILITY & DRAINAGE EASEMENT #2 LEGAL DESCRIPTION

THAT PART OF THE SOUTH HALF OF THE NORTHWEST QUARTER (EXCEPTING THEREFROM THE WEST 45 FEET THEREOF AND ALSO EXCEPTING THE WEST 1301.00 FEET OF THE SOUTH 620.00 FEET OF THE SOUTH HALF OF THE NORTHWEST QUARTER OF SECTION 36, TOWNSHIP 36 NORTH, RANGE 9) OF SECTION 36, TOWNSHIP 36 NORTH, RANGE 9 EAST OF THE THIRD PRINCIPAL MERIDIAN, DESCRIBED AS FOLLOWS:

COMMENCING AT THE SOUTHWEST CORNER OF THE NORTHWEST QUARTER OF SAID SECTION 36; THENCE NORTH 01 DEGREES 54 MINUTES 02 SECONDS WEST, 1203.71 FEET ALONG THE WEST LINE OF SAID NORTHWEST QUARTER; THENCE NORTH 88 DEGREES 05 MINUTES 58 SECONDS EAST, 45.00 FEET TO THE EAST LINE OF ESSINGTON ROAD HERETOFORE DEDICATED PER DOCUMENT NUMBER R77-4069 AND DOCUMENT NUMBER R77-13221; THENCE NORTH 88 DEGREES 05 MINUTES 58 SECONDS EAST, 54.73 FEET TO A POINT OF CURVATURE; THENCE WESTERLY 105.82 FEET, ALONG THE ARC OF A CURVE, CONCAVE NORTHWEST, HAVING A RADIUS OF 633.00 FEET AND CHORD BEARING OF NORTH 83 DEGREES 16 MINUTES 38 SECONDS EAST, AND CHORD DISTANCE OF 105.69 FEET TO A POINT OF TANGENCY; THENCE NORTH 78 DEGREES 31 MINUTES 17 SECONDS EAST, 159.42 FEET TO A POINT OF CURVATURE; THENCE WESTERLY 104.43 FEET, ALONG THE ARC OF A CURVE, CONCAVE SOUTHEAST, HAVING A RADIUS OF 567.00 FEET, AND CHORD BEARING OF NORTH 83 DEGREES 47 MINUTES 53 SECONDS EAST, AND CHORD DISTANCE OF 104.28 FEET TO A POINT OF TANGENCY; THENCE NORTH 89 DEGREES 04 MINUTES 28 SECONDS EAST, 233.78 FEET TO A POINT ON A LINE 700.00 FEET WEST OF AND PARALLEL WITH THE WEST LINE OF SAID NORTHWEST QUARTER; THENCE SOUTH 01 DEGREES 54 MINUTES 02 SECONDS ALONG SAID EAST LINE, 481.78 FEET TO A POINT ON A LINE 774.00 FEET SOUTH OF AND PARALLEL WITH THE NORTH LINE OF SAID NORTHWEST QUARTER; THENCE NORTH 89 DEGREES 09 MINUTES 49 SECONDS EAST ALONG SAID NORTH LINE, 672.74 FEET AND THE POINT OF BEGINNING; THENCE CONTINUING NORTH 89 DEGREES 09 MINUTES 49 SECONDS EAST ALONG SAID NORTH LINE, 15.00 FEET; THENCE SOUTH 01 DEGREES 21 MINUTES 07 SECONDS EAST, 42.26 FEET; THENCE SOUTH 88 DEGREES 24 MINUTES 02 SECONDS WEST, 15.00 FEET; THENCE NORTH 01 DEGREES 21 MINUTES 07 SECONDS WEST 42.46 FEE TO SAID POINT OF BEGINNING, ALL IN WILL COUNTY, ILLINOIS.

STORMWATER MANAGEMENT AREA MAINTENANCE PROVISIONS

OWNER, ON BEHALF OF ITSELF, ITS SUCCESSORS AND ASSIGNS, AND ALL FUTURE HOLDERS OF TITLE (COLLECTIVELY, THE "OWNER") TO ANY PORTION OF THE PROPERTY WHICH IS THE SUBJECT OF THIS

PLAT (THE "PROPERTY"), HEREBY COVENANTS AND AGREES WITH THE CITY OF JOLIET (THE "CITY") AND THE OWNERS OF LOTS 1, 2, AND 3 IN THE ADJOINING UNIT 1 OF WESTSIDE REAL ESTATE LLC SUBDIVISION THEIR SUCCESSORS AND ASSIGNS, AND ALL FUTURE HOLDERS OF TITLE (COLLECTIVELY, THE "WESTSIDE GRANTEEES" AS FOLLOWS:

OWNER AND WESTSIDE GRANTEEES SHALL MAINTAIN, OPERATE AND REPAIR THE PORTIONS OF THE PROPERTY IDENTIFIED AS THE "STORMWATER MANAGEMENT EASEMENT AREA" AT ALL TIMES IN A MANNER CONSISTENT WITH THE PLANS AND SPECIFICATIONS APPROVED BY THE CITY (AND UPON REQUEST, FURNISH PROOF OF COMPLIANCE THEREIN). THE OWNER GRANTS TO THE CITY AND ITS DESIGNEES THE RIGHT OF ACCESS UPON, OVER AND ACROSS THE PROPERTY TO INSPECT THE STORMWATER MANAGEMENT EASEMENT AREA AND TO PERFORM ANY MAINTENANCE OF SAID AREAS (AND TO STORE EQUIPMENT NECESSARY THEREFOR) WHICH THE OWNER AND WESTSIDE GRANTEEES HAS FAILED TO PERFORM, IF SUCH FAILURE CONTINUES FOR THIRTY (30) DAYS AFTER WRITTEN NOTICE FROM THE CITY OF SUCH FAILURE, THE CITY MAY ENTER UPON THE PROPERTY AND PERFORM SUCH WORK AS SHOULD HAVE BEEN UNDERTAKEN BY OWNER AND WESTSIDE GRANTEEES WITHOUT NOTICE TO OWNER AND WESTSIDE GRANTEEES IN AN EMERGENCY (E.G. WHERE PERSONAL INJURY OR MATERIAL DAMAGE TO PROPERTY MAY BE IMMINENT.) THE OWNER AND WESTSIDE GRANTEEES SHALL BE LIABLE FOR THE COST OF ANY MAINTENANCE SO PERFORMED BY THE CITY AND SHALL PROMPTLY REIMBURSE THE CITY FOR SUCH COSTS, WITH INTEREST AT STATUTORY PREJUDGMENT RATE CALCULATED FROM THE DATE OF EXPENDITURE UPON RECORDBATION BY THE CITY OF A CLAIM FOR REIMBURSEMENT, THE CITY SHALL HAVE A FORECLOSABLE LIEN UPON THE PROPERTY TO SECURE REIMBURSEMENT.

IN ADDITION TO OTHER REMEDIES PROVIDED FOR ABOVE, UPON OWNER'S AND WESTSIDE GRANTEEES FAILURE TO MAINTAIN THE STORMWATER MANAGEMENT EASEMENT AREAS (AFTER NOTICE WHERE REQUIRED AS AFORESAID), THE CITY SHALL BE ENTITLED TO ALL REMEDIES AT LAW OR EQUITY TO ENFORCE THIS AGREEMENT, INCLUDING ALL REMEDIES FOR THE ABATEMENT OF A NUISANCE, WHICH REMEDIES SHALL BE CUMULATIVE AND NOT EXCLUSIVE. IF A JUDGMENT IS ENTERED AGAINST THE OWNER OR WESTSIDE GRANTEEES, THE OWNER AND WESTSIDE GRANTEEES SHALL PAY ALL REASONABLE ATTORNEYS FEES AND COSTS OF THE CITY. THE CITY SHALL NOT BE LIABLE TO OWNER OR WESTSIDE GRANTEEES OR ANY PARTY CLAIMING THROUGH THE OWNER OR WESTSIDE GRANTEEES FOR ANY DAMAGE CAUSED BY IT IN THE PERFORMANCE OF ANY MAINTENANCE UNDERTAKEN PURSUANT TO THIS AGREEMENT, UNLESS SUCH DAMAGE IS CAUSED BY WANTON OR WILLFUL CONDUCT, FAILURE TO ENFORCE A RIGHT GRANTED HEREUNDER SHALL NOT DEEM A WAIVER OF ANY RIGHT OR ANY OTHER RIGHTS HEREUNDER. NO PARTY SHALL BE LIABLE FOR FAILURE TO ENFORCE THE PROVISIONS HEREOF.

THE OWNER RESERVES UNTO ITSELF ALL RIGHT NOT MATERIALLY INCONSISTENT WITH THESE PROVISIONS, INCLUDING THE RIGHT TO IMPROVE THE PROPERTY AND TO GRANT EASEMENTS AND OTHER RIGHTS AND INTERESTS IN AND TO SAID PROPERTY.

THE OWNERS AND WESTSIDE GRANTEEES OF ANY PORTIONS OF THE PROPERTY SHALL BE JOINTLY AND SEVERALLY RESPONSIBLE FOR THE REIMBURSEMENT OF OR PAYMENT TO THE CITY, AS MAY BE REQUIRED BY THE FOREGOING PROVISIONS, IF TITLE TO ALL OR ANY PART OF THE PROPERTY IS VESTED IN A LAND TRUST, ANY BENEFICIARIES THEREOF SHALL BE PERSONALLY LIABLE FOR ALL OBLIGATIONS IMPOSED HEREBY ON THE "OWNER" OF SUCH PROPERTY OR PORTION THEREOF AS OWNED.

RECORDER'S CERTIFICATE

STATE OF ILLINOIS)
) SS
COUNTY OF WILL)

THIS INSTRUMENT NO. _____ WAS FILED FOR RECORD IN THE RECORDER'S OFFICE OF WILL COUNTY, ILLINOIS

ON THE _____ DAY OF _____, A.D., 20____, AT _____ O'CLOCK ____M.

RECORDER

CITY COUNCIL CERTIFICATE

STATE OF ILLINOIS)
) SS
COUNTY OF WILL)

AS AUTHORIZED BY THE FINAL PLAT APPROVED BY ORDINANCE NO. _____ OF THE CITY COUNCIL OF THE CITY OF JOLIET.

THIS _____ DAY OF _____, 2021.

MAYOR

CITY CLERK

SURVEYOR'S CERTIFICATE

STATE OF ILLINOIS)
) SS
COUNTY OF DUPAGE)

THIS IS TO CERTIFY THAT WE, MANHARD CONSULTING LTD., HAVE PLATTED THE ABOVE DESCRIBED PROPERTY FOR THE PURPOSE OF GRANTING EASEMENTS FOR THE PURPOSES SHOWN HEREON, AND THAT THE PLAT DRAWN HEREON IS A TRUE AND CORRECT REPRESENTATION OF SAID PROPERTY.

DATED THIS _____ DAY OF _____, 2021.

ILLINOIS PROFESSIONAL LAND SURVEYOR NO. 035-003686
LICENSE EXPIRES NOVEMBER 30, 2022





UNIT 1 OF WESTSIDE JOLIET REAL ESTATE LLC SUBDIVISION

JOLIET, ILLINOIS
PLAT OF EASEMENT

PROJ. MGR.: BAS
PROJ. ASSOC.: SS
DRAWN BY: STP
DATE: 07/22/21
SCALE: N/A
SHEET
2 OF 2
ADG.JOIL01

© 2015 MANHARD CONSULTING, LTD. ALL RIGHTS RESERVED.

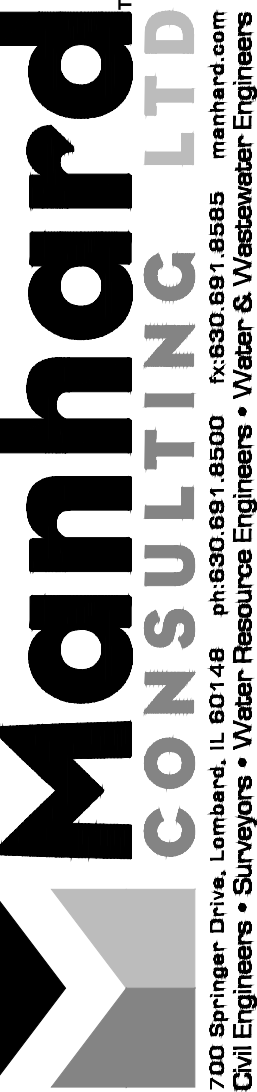

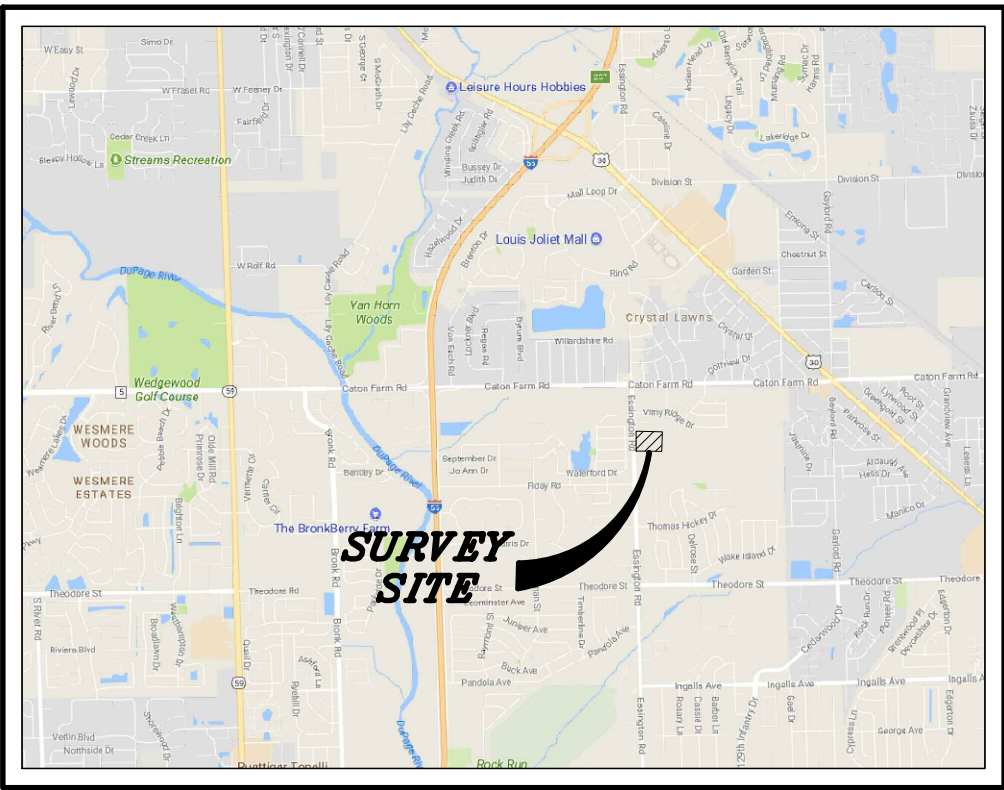

LOCATION MAP

NOT TO SCALE

GENERAL NOTES

- DISTANCES ARE MARKED IN FEET AND DECIMAL PLACES THEREOF.
- NO DIMENSION SHALL BE ASSUMED BY SCALE MEASUREMENT HEREON.
- THERE MAY BE ADDITIONAL TERMS, POWERS, PROVISIONS AND LIMITATIONS CONTAINED IN AN ABSTRACT DEED, LOCAL ORDINANCES, DEEDS, TRUSTS, COVENANTS OR OTHER INSTRUMENTS OF RECORD.
- COMPARE ALL POINTS BEFORE BUILDING BY SAME AND IMMEDIATELY REPORT ANY DISCREPANCIES TO THE SURVEYOR.
- DIMENSIONS ALONG CURVED LINES ARE ARC LENGTHS.
- DENOTES CONCRETE MONUMENTS.
- IN ACCORDANCE WITH CHAPTER 765 ILCS SECTION 205/1 5/8"X 24" LONG IRON RODS WILL BE SET AT ALL PROPERTY CORNERS AND POINTS OF GEOMETRIC CHANGE UNLESS NOTED OTHERWISE.
- MAINTENANCE OF THE DETENTION PONDS, WATER QUALITY STRUCTURE AND ANY OTHER COMMON STORMWATER MANAGEMENT FEATURES SHALL BE MAINTAINED BY COMMERCIAL ZONED B-3 LOTS 1-3 AS WELL AS ANY THE HOME OWNERS ASSOCIATION RELATED TO THE FUTURE RESIDENTIALLY ZONED PROPERTY ON LOT 5.
- EXISTING ZONING: B-3 (GENERAL BUSINESS DISTRICT) - CITY OF JOLIET.
- INDIVIDUAL LANDSCAPE PLANS PER LOT SHALL BE SUBMITTED IN ACCORDANCE WITH CITY ORDINANCE OR THE TERMS OF THE ANNEXATION AGREEMENT AS PART OF FUTURE INDIVIDUAL BUILDING PERMIT PLANS.
- FUTURE BUILDINGS WILL COMPLY WITH THE CITY OF JOLIET'S RESIDENTIAL DESIGN STANDARDS OR THOSE TERMS OF THE ANNEXATION AGREEMENT
- NO FLOODWAY OR FLOODPLAIN ARE PRESENT WITHIN THE LIMITS OF THE PROPOSED SUBDIVISION. THERE ARE NO EXISTING WETLANDS ON THE PROPERTY.
- THE PROPOSED SANITARY SERVICE FOR THE SUBJECT DEVELOPMENT WILL CONNECT TO THE EXISTING SANITARY SEWER ALONG ESSINGTON ROAD.
- THE PROPOSED WATER SERVICE FOR THE SUBJECT DEVELOPMENT WILL CONNECT TO THE EXISTING WATER MAIN ALONG ESSINGTON ROAD.
- STORM WATER DETENTION FOR THE SUBJECT DEVELOPMENT WILL BE PROVIDED OFFSITE WITHIN THE ADJACENT PROPERTY TO THE EAST AND IS SUBJECT TO APPROVAL OF THE OWNER OF LOT 5. STORM WATER DETENTION FOR THE COMMERCIAL ZONED B-3 LOTS 1-3 SHALL BE PROVIDED IN THE DETENTION EASEMENT ON LOT 5 FOR A RUNOFF CURVE NUMBER OF CN=85. IF UPON DEVELOPMENT OF LOTS 1-3, THEIR CN EXCEEDS 85, THEN THE DETENTION BASIN IN THE EASEMENT ON LOT 5 WILL NEED TO BE EXPANDED OR LOTS 1-3 WILL BE REQUIRED TO PROVIDE ADDITIONAL ONSITE DETENTION. DEVELOPMENT OF LOTS 1, 2, AND 3 WILL NOT BE PERMITTED UNTIL THE DETENTION EASEMENT IS PROVIDED.
- ACCESS EASEMENT SERVING LOTS 1,2 AND 3 SHALL BE PRIVATE AND SUBJECT TO SEPARATE USE AND MAINTENANCE CONDITIONS AND RESTRICTIONS AGREEMENT.
- ANY OTHER ROADWAYS FOR THE FUTURE DEVELOPMENT OF THIS PROPERTY WILL BE DETERMINED AT THE TIME OF DEVELOPMENT OF LOT 4 & 5.
- DEVELOPER SHALL INSTALL A TRAFFIC SIGNAL AT THE INTERSECTION OF ESSINGTON ROAD AND OLD CASTLE ROAD AT THE TIME OF DEVELOPMENT OF LOT 4 & 5.
- THE DRIVEWAY APRON IN THE RIGHT-OF-WAY OF ESSINGTON ROAD AND RUNNING BETWEEN LOTS 1 AND 3 WILL BE CONSTRUCTED WITH 8-INCH PORTLAND CONCRETE WITH WIRE MESH REINFORCEMENT OVER 4-INCH AGGREGATE BASE COURSE, AND DEVELOPER SHALL PROVIDE ADA RAMPS AT THE END OF THE SIDEWALK ALONG THE EAST SIDE OF ESSINGTON ROAD TERMINATING INTO THE DRIVEWAY.
- THE DETENTION BASIN SHOWN ON LOT 5 SHALL SERVE LOTS 1,2,3,4 AND 5. DETENTION SHALL BE A WETLAND STYLE BASIN. DETENTION BASIN SHALL CONFORM TO ILCS 605 5/9-115.1.
- THE LIMITS OF LOT 4 SHALL BECOME A FUTURE ROADWAY RIGHT-OF-WAY DEDICATED TO THE CITY OF JOLIET, AND WILL BE CONSTRUCTED UPON FUTURE DEVELOPMENT OF LOT 5. A FUTURE ROADWAY WITH A MINIMUM OF 66' DEDICATED RIGHT-OF-WAY WILL ALIGN WITH OLD CASTLE ROAD AND SHALL EXTEND FROM ESSINGTON ROAD EAST ACROSS LOTS 4 & 5 TO THE EAST PROPERTY LINE OF LOT 5 OF THIS SUBDIVISION. THIS ROADWAY SHALL BE 39 FEET BACK-TO-BACK WITH B6.12 CURB AND GUTTER, STORM SEWER AND A PAVEMENT CROSS SECTION BASED ON A FUTURE TRAFFIC IMPACT STUDY DESIGN. THE ROADWAY'S TYPICAL SECTION SHALL ALSO INCLUDE 5 FEET WIDE SIDEWALK ON BOTH SIDES OF THE STREET AND COMED 25 FOOT MOUNTING HEIGHT WITH AN LED EQUIVALENT OF 150-WATT HIGH PRESSURE SODIUM BULB AT 200 FOOT SPACING.
- DEVELOPMENT OF LOTS 1,2 AND 3 WILL REQUIRE A SITE PLAN APPROVAL FOR EACH LOT AT TIME OF DEVELOPMENT
- ANY OTHER ROADWAYS FOR THE FUTURE DEVELOPMENT OF THIS PROPERTY WILL BE DETERMINED AT THE TIME OF DEVELOPMENT OF LOT 5.
- STORM WATER DETENTION FOR LOTS 4 & 5 SHALL BE PROVIDED ON LOT 5 AT THE TIME OF PLATTING AND DEVELOPMENT OF THESE LOTS.


PRELIMINARY PLAT OF WESTSIDE JOLIET REAL ESTATE LLC SUBDIVISION

OF PART OF THE SOUTH HALF OF THE NORTHWEST QUARTER OF SECTION 36 IN TOWNSHIP 36 NORTH,
RANGE 9 EAST OF THE THIRD PRINCIPAL MERIDIAN, IN WILL COUNTY, ILLINOIS.

LEGAL DESCRIPTION

THAT PART OF THE SOUTH HALF OF THE NORTHWEST QUARTER (EXCEPTING THEREFROM THE WEST 45 FEET THEREOF AND ALSO EXCEPTING THE WEST 1301.00 FEET OF THE SOUTH 620.00 FEET OF THE SOUTH HALF OF THE NORTHWEST QUARTER OF SECTION 36, TOWNSHIP 36 NORTH, RANGE 9) OF SECTION 36, TOWNSHIP 36 NORTH, RANGE 9 EAST OF THE THIRD PRINCIPAL MERIDIAN, ALL IN WILL COUNTY, ILLINOIS.

STANDARD SYMBOLS

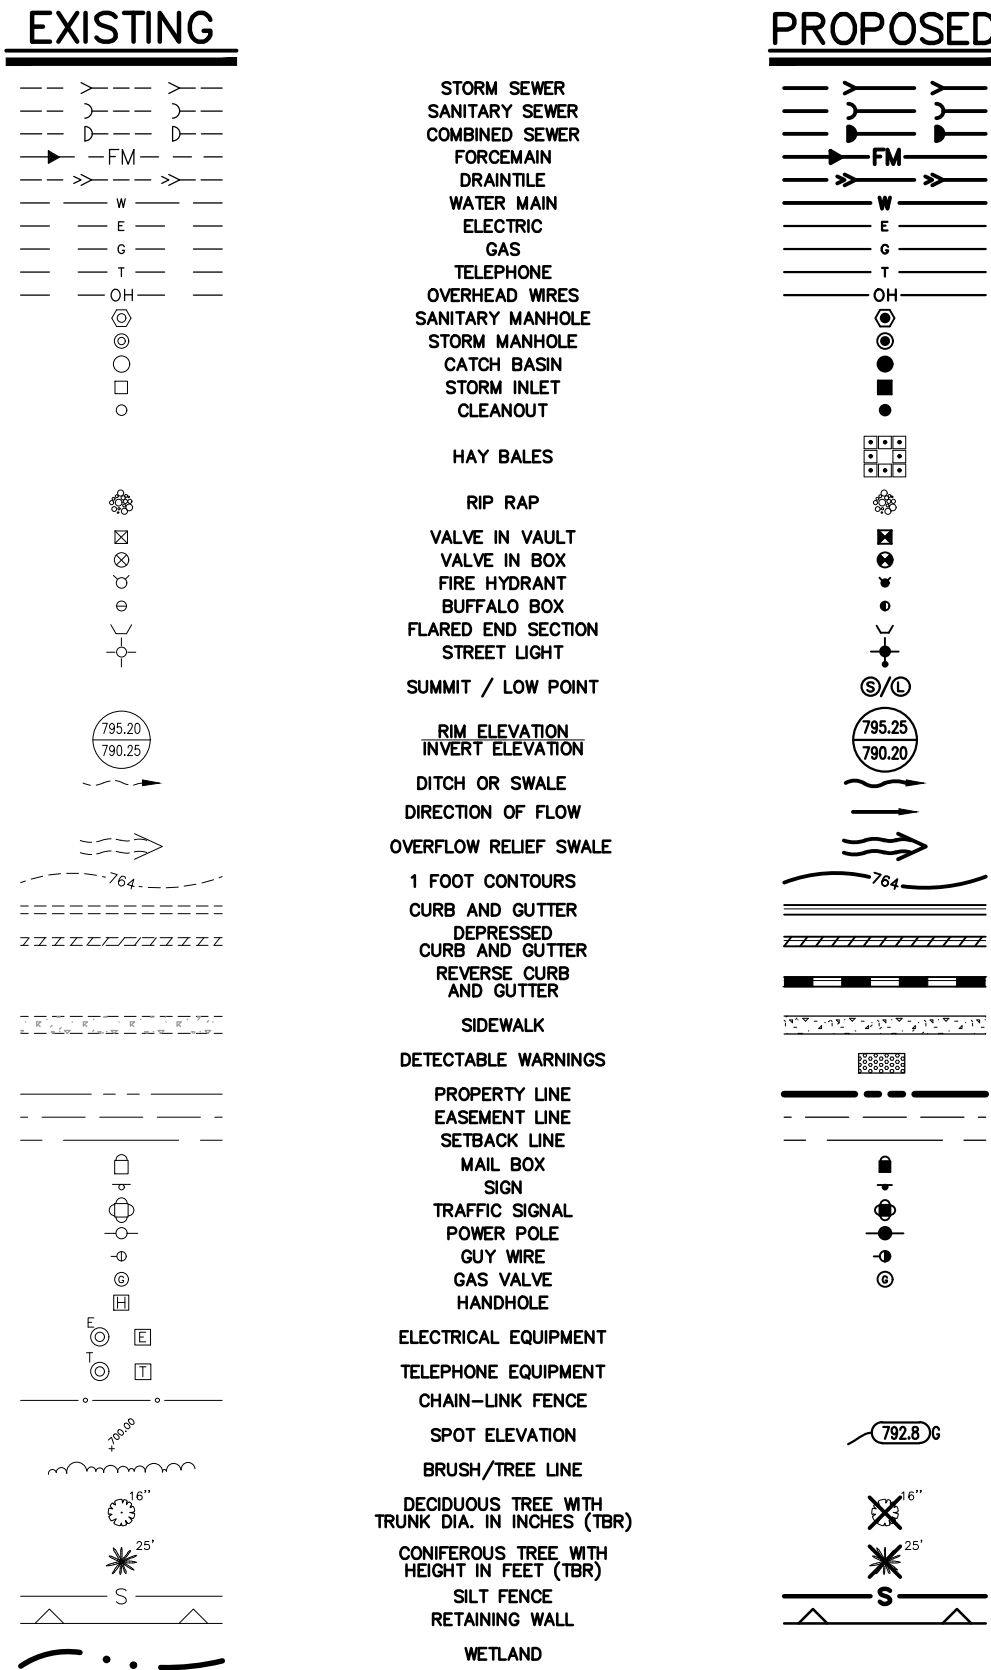

ZONING ORDINANCE & SUBDIVISION REGULATION DEVIATIONS

SECTION 47-13 B-2 GENERAL BUSINESS DISTRICT

- SECTION 47-13.4 YARD AND REQUIREMENTS
 - REQUIRED MINIMUM FRONT YARD SETBACK - NO FRONT YARD SHALL BE REQUIRED. WHERE THE FRONTAGE ON ONE SIDE OF THE BLOCK IS DIVIDED BETWEEN B-3 (GENERAL BUSINESS DISTRICT) AND A RESIDENTIAL DISTRICT, THE FRONT YARD REQUIREMENTS OF THE RESIDENTIAL DISTRICT SHALL APPLY TO THE AREA IN THE GENERAL BUSINESS DISTRICT.
 - REQUIRED MINIMUM SIDE YARD SETBACK - NO FRONT YARD SHALL BE REQUIRED EXCEPTING:
 - A YARD NOT LESS THAN SIX (6) FEET IN WIDTH SHALL BE PROVIDED WHERE A SIDE LOT LINE OF A GENERAL BUSINESS DISTRICT ADJUTS A RESIDENTIAL ZONE.
 - IN ALL OTHER CAUSES NO SIDE YARD SHALL BE REQUIRED FOR A BUSINESS BUT IF SUCH A YARD IS VOLUNTARILY PROVIDED, IT SHALL BE NOT LESS THAN SIX (6) FEET IN WIDTH.
 - REQUIRED MINIMUM REAR YARD SETBACK - REAR YARDS SHALL NOT BE REQUIRED EXCEPTING WHERE A REAR LOT LINE OF A GENERAL BUSINESS DISTRICT ADJUTS A RESIDENTIAL ZONE. THERE SHALL BE PROVIDED A REAR YARD OF TWENTY-FIVE (25) FEET FOR A ONE OR TWO STORY BUILDING. AN ADDITIONAL ONE FOOT OF REAR YARD SHALL BE PROVIDED FOR EACH TWO FEET OF HEIGHT OVER TWENTY-FIVE (25) FEET, SUCH YARD MAY BE MEASURED FROM THE CENTER LINE OF AN INTERVENING ALLEY.
- SECTION 47.13.5 BUILDING HEIGHT REGULATIONS

NO BUILDING IN THIS DISTRICT SHALL EXCEED THREE (3) STORIES OR 50 FEET IN HEIGHT.
- SECTION 47-13.6 ACCESSORY PARKING

SPACE SHALL BE PROVIDED IN ACCORDANCE WITH THE PROVISIONS OF SECTION 47-17.17.
- SECTION 47-13.7 OFF-STREET LOADING

SPACE SHALL BE PROVIDED IN ACCORDANCE WITH THE PROVISION OF SECTION 47-17.16.
- SECTION 47-13.8 SIGNS

SEE SECTION 47-17.21 FOR SIZE AND LOCATION OF PERMITTED SIGNS.
- SECTION 47-13.9 SCREENING

SEE SECTION 47-17.18 FOR SCREENING REGULATIONS FOR USES ADJOINING RESIDENTIAL DISTRICTS.
- SECTION 47-13.10 PROHIBITED USES

ALL USES NOT EXPRESSLY PERMITTED AS OF RIGHT BY SECTION 47-13.1 OR AS A PERMITTED ACCESSORY USE UNDER SECTION 47-13.2 OR PURSUANT TO SECTION 47-13.2A ARE PROHIBITED IN B-3 ZONING DISTRICT. * ORD. #11215; 7/16/96
- SECTION 47-13.11 MINIMUM BUILDING DESIGN STANDARDS

ALL NON-RESIDENTIAL STRUCTURES ERECTED WITHIN A B-3 ZONING DISTRICT SHALL CONFORM TO THE DESIGN GUIDELINES SET FORTH IN SECTION 47-15H. *ORD. #15794; 2/20/07

AREA SUMMARY

LOT 1 =	56,651 SQ.FT. (1.300 AC.±)
LOT 2 =	206,186 SQ.FT. (4.733 AC.±)
LOT 3 =	19,912 SQ.FT. (0.457 AC.±)
LOT 4 =	54,901 SQ.FT. (1.261 AC.±)
LOT 5 =	1,860,196 SQ.FT. (42.704 AC.±)
TOTAL =	2,197,847 SQ.FT. (50.455 AC.±)

SHEET INDEX

SHEET 1 OF 2	LEGAL DESCRIPTION, GENERAL NOTES & DETAILS.
SHEET 2 OF 2	PLAT AND LOT DETAILS

EXISTING P.I.N.'S

0603-36-100-031-0000

OWNER
WESTSIDE JOLIET REAL ESTATE, LLC
3501 REGENT DRIVE
PALATINE, ILLINOIS 60067
PHONE: 815-727-4511
LAND SURVEYOR
MANHARD CONSULTING, LTD.
700 SPRINGER DRIVE
LOMBARD, ILLINOIS 60148

ENGINEER
MANHARD CONSULTING, LTD.
700 SPRINGER DRIVE
LOMBARD, ILLINOIS 60148

DEVELOPER
WESTSIDE JOLIET REAL ESTATE, LLC
3501 REGENT DRIVE
PALATINE, ILLINOIS 60067
PHONE: 815-727-4511

DATE	REVISIONS	BY	DATE
01/11/21	REVIEW SUBMITTAL	BAS	
01/18/21	CITY OF JOLIET REVIEW	BAS	
12/17/20	ADDITIONAL CITY REVIEW	BAS	
12/07/20	CITY REVIEW COMMENTS	BAS	



WESTSIDE JOLIET REAL ESTATE LLC SUBDIVISION


JOLIET, ILLINOIS

PRELIMINARY PLAT OF SUBDIVISION

PROJ. MGR.: BAS	PROJ. ASSOC.: SS
DRAWN BY: BAS	DATE: 11/12/20
SCALE: N/A	SHEET
1 OF 2	ADG.JOIL01


ISSUED FOR REVIEW 01/11/21

December 16, 2020 - 14:01 Dwg Name: P:\Adg\0101\Draws\Subdiv\Westside\Westside Preliminary Plat\ADG\0101-PR 2.dwg, Updated By: h101h

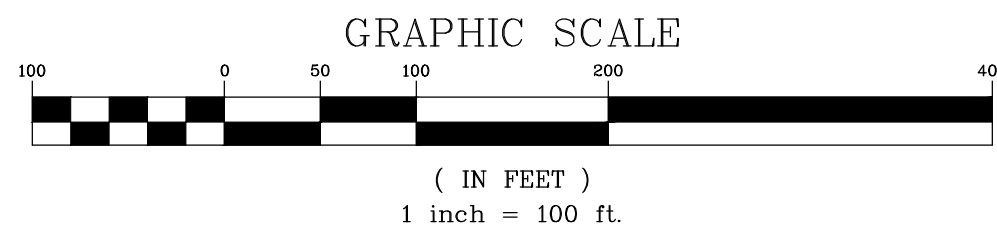

PRELIMINARY PLAT OF WESTSIDE JOLIET REAL ESTATE LLC SUBDIVISION

OF PART OF THE SOUTH HALF OF THE NORTHWEST QUARTER OF SECTION 36 IN TOWNSHIP 36 NORTH,
RANGE 9 EAST OF THE THIRD PRINCIPAL MERIDIAN, IN WILL COUNTY, ILLINOIS.

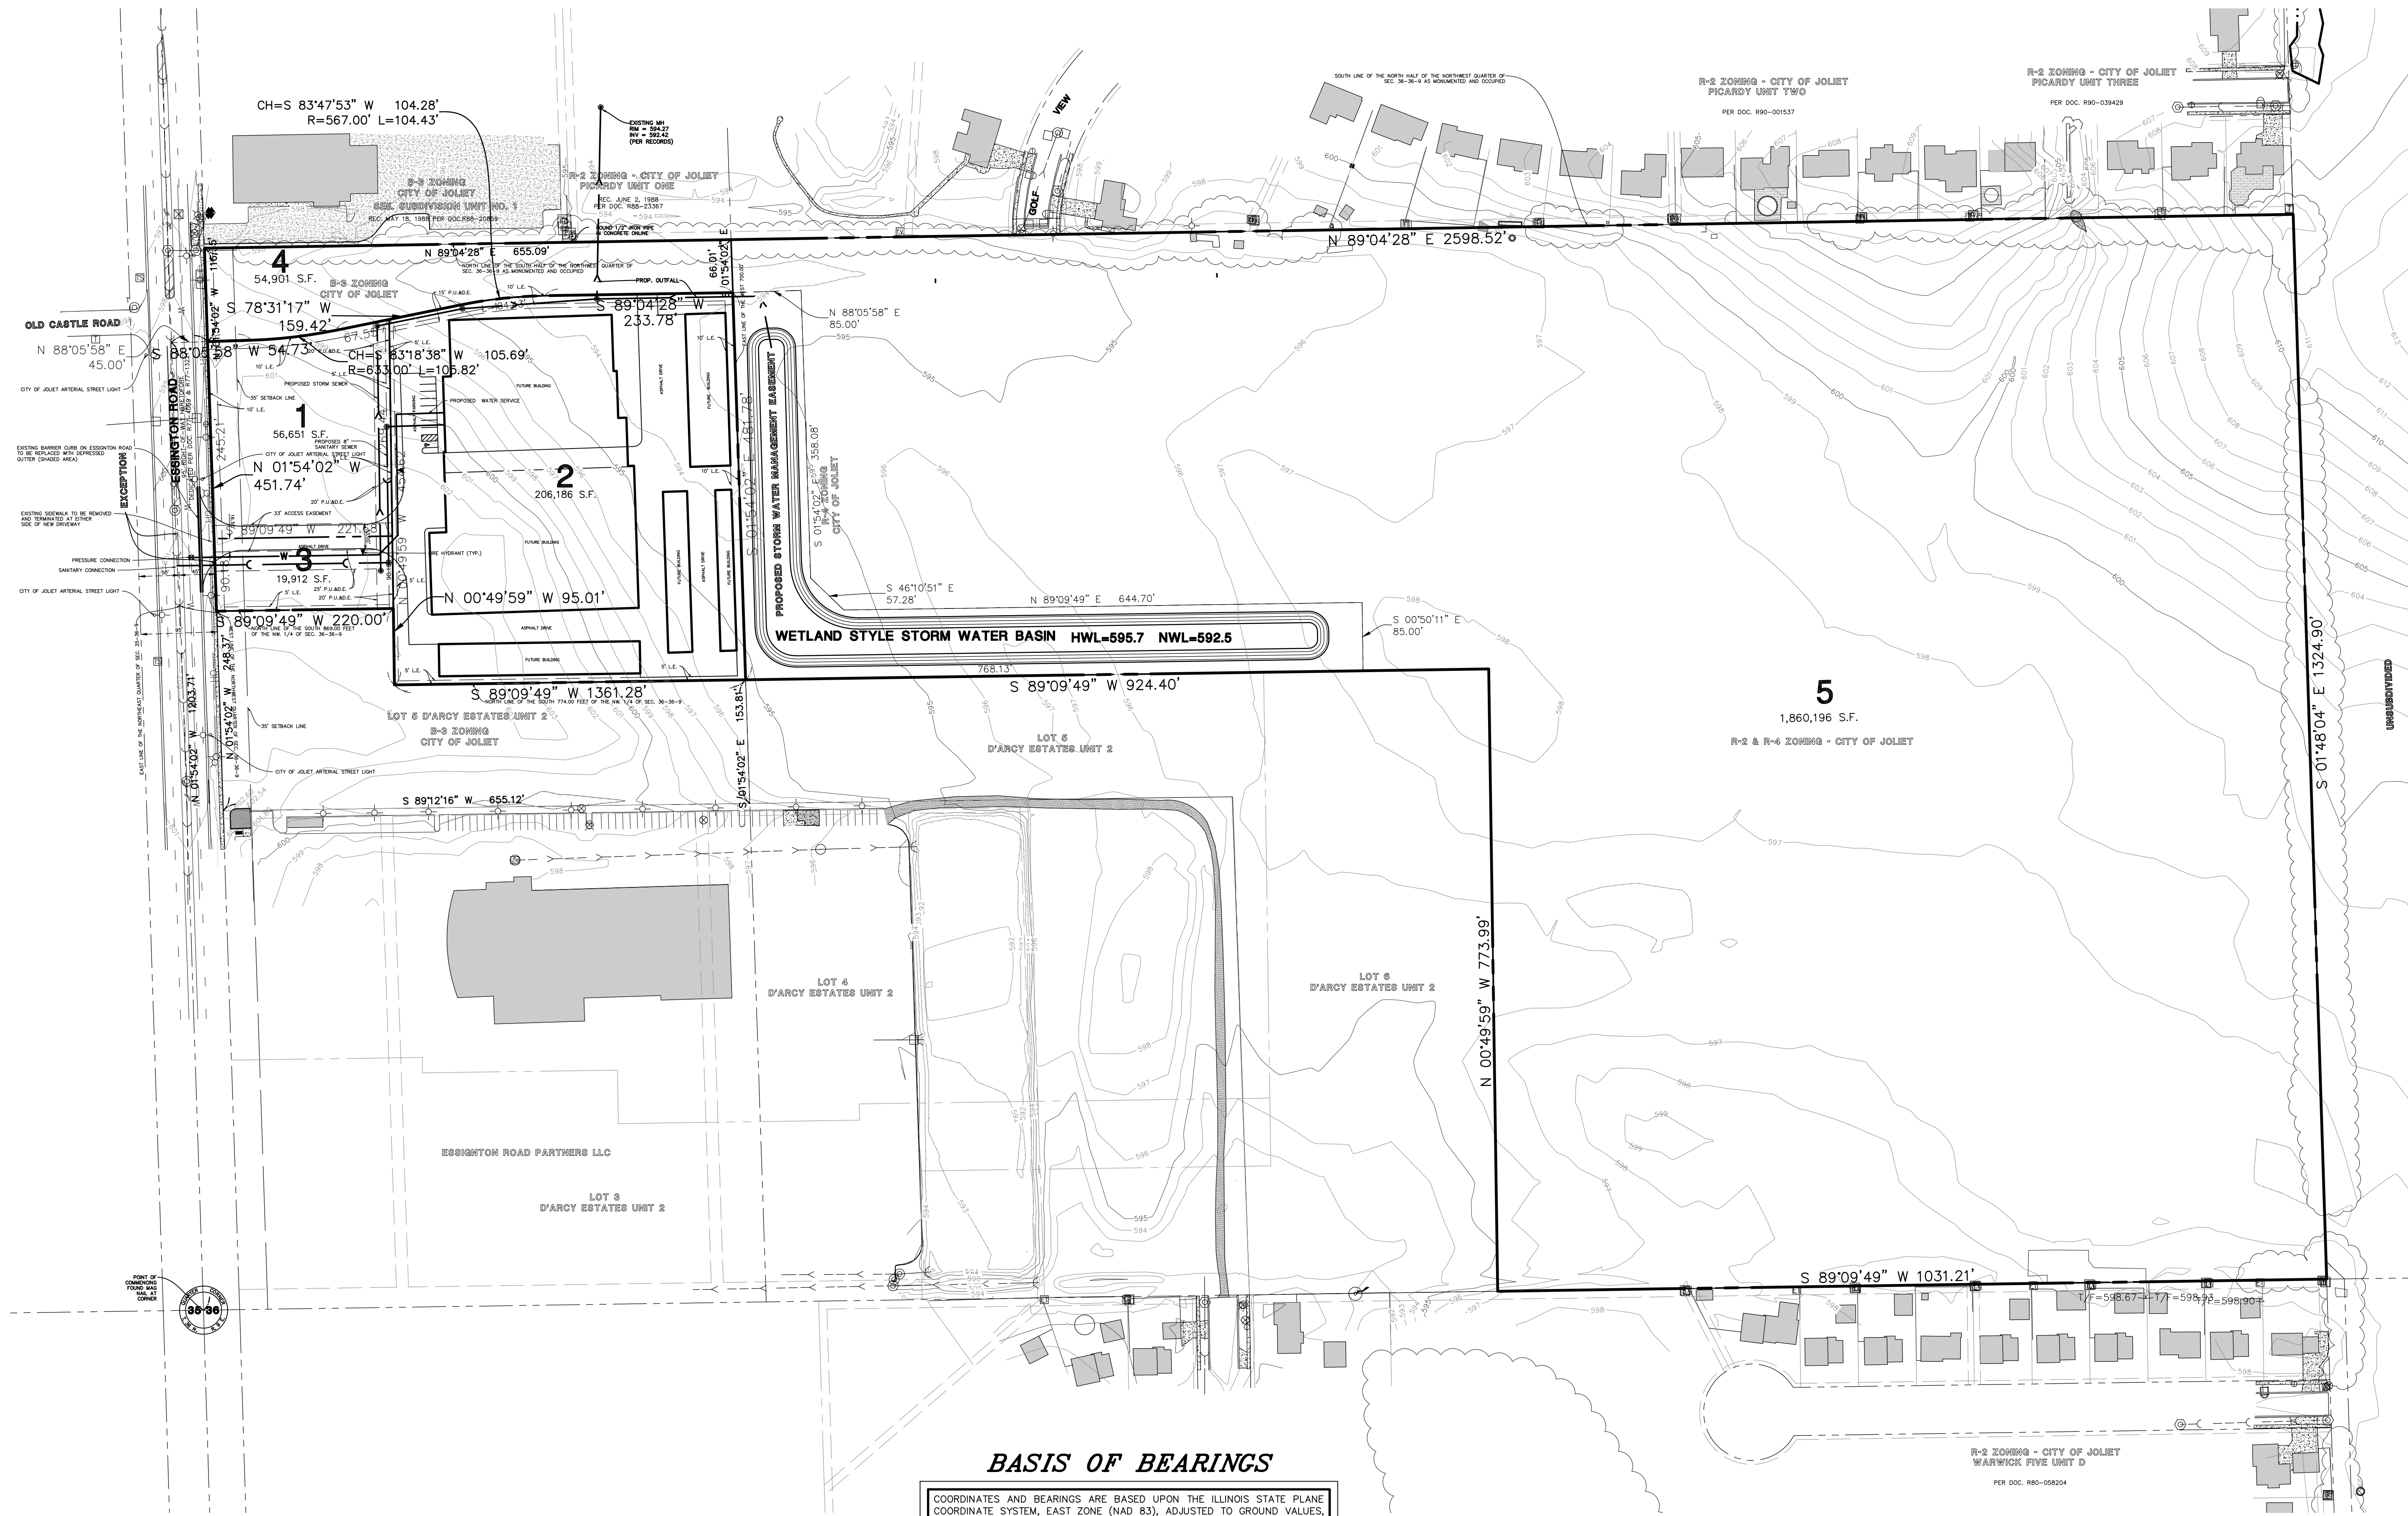

BASIS OF BEARINGS

COORDINATES AND BEARINGS ARE BASED UPON THE ILLINOIS STATE PLANE
COORDINATE SYSTEM, EAST ZONE (NAD 83), ADJUSTED TO GROUND VALUES,
AS ESTABLISHED BY A REAL-TIME KINEMATIC (RTK) GLOBAL NAVIGATION
SATELLITE SYSTEM (GNSS) UTILIZING THE TRIMBLE VRS NOW NETWORK.

DATE	REVISIONS
01/11/21	REVIEW SUBMITTAL
12/18/20	CITY REVIEW COMMENTS
12/11/20	ADDITIONAL CITY REVIEW COMMENTS
12/07/20	CITY REVIEW COMMENTS

Manhard
CONSULTING LTD.


7000 Parkway Plaza, Suite 100, Joliet, IL 60438
Cell Engineers • Surveyors • Water Resource Engineers • Water & Wastewater Engineers
Construction Managers • Environmental Scientists • Landscape Architects • Planners

WESTSIDE JOLIET REAL ESTATE LLC SUBDIVISION
JOLIET, ILLINOIS
PRELIMINARY PLAT OF SUBDIVISION

PROJ. MGR:	BAS
PROJ. ASSOC:	SS
DRAWN BY:	BAS
DATE:	11/12/20
SCALE:	1"=50'
SHEET	2 OF 2
ADG.JOIL01	

© 2015 MANHARD CONSULTING, LTD. ALL RIGHTS RESERVED.

ISSUED FOR REVIEW 01/11/21

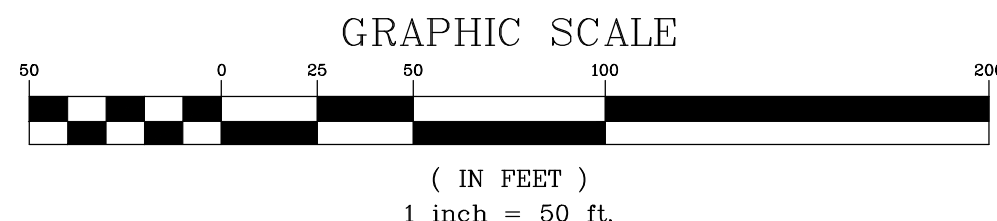

1. DISTANCES ARE MARKED IN FEET AND DECIMAL PLACES THEREON.
2. NO DIMENSION SHALL BE ASSUMED BY SCALE MEASUREMENT HEREON.
3. THERE MAY BE ADDITIONAL TERMS, POWERS, PROVISIONS AND LIMITATIONS CONTAINED IN AN ABSTRACT DEED, LOCAL ORDINANCES, DEEDS, TRUSTS, COVENANTS OR OTHER INSTRUMENTS OF RECORD.
4. COMPARE ALL POINTS BEFORE BUILDING BY SAME AND IMMEDIATELY REPORT ANY DISCREPANCIES TO THE SURVEYOR.
5. DIMENSIONS ALONG CURVED LINES ARE ARC LENGTHS.
6. ☐ DENOTES CONCRETE MONUMENTS SET.
7. IN ACCORDANCE WITH CHAPTER 765 ILCS SECTION 205/1 5/8"x 24" LONG IRON RODS WILL BE SET AT ALL PROPERTY CORNERS AND POINTS OF GEOMETRIC CHANGE UNLESS NOTED OTHERWISE.
8. MAINTENANCE OF THE DETENTION PONDS, WATER QUALITY STRUCTURE AND ANY OTHER COMMON STORMWATER MANAGEMENT FEATURES SHALL BE MAINTAINED BY COMMERCIALLY ZONED B-3 LOTS 1-3 AS WELL AS ANY THE HOME OWNERS ASSOCIATION RELATED TO THE FUTURE RESIDENTIALLY ZONED PROPERTY ON LOT 5.
9. EXISTING ZONING: B-3 (GENERAL BUSINESS DISTRICT) – CITY OF JOLIET.
10. INDIVIDUAL LANDSCAPE PLANS PER LOT SHALL BE SUBMITTED IN ACCORDANCE WITH CITY ORDINANCE OR THE TERMS OF THE ANNEXATION AGREEMENT AS PART OF FUTURE INDIVIDUAL BUILDING PERMIT PLANS.
11. FUTURE BUILDINGS WILL COMPLY WITH THE CITY OF JOLIET'S RESIDENTIAL DESIGN STANDARDS OR THOSE TERMS OF THE ANNEXATION AGREEMENT
12. NO FLOODWAY OR FLOODPLAIN ARE PRESENT WITHIN THE LIMITS OF THE PROPOSED SUBDIVISION. THERE ARE NO EXISTING WETLANDS ON THE PROPERTY.
13. THE PROPOSED SANITARY SERVICE FOR THE SUBJECT DEVELOPMENT WILL CONNECT TO THE EXISTING SANITARY SEWER ALONG ESSINGTON ROAD.
14. THE PROPOSED WATER SERVICE FOR THE SUBJECT DEVELOPMENT WILL CONNECT TO THE EXISTING WATER MAIN ALONG ESSINGTON ROAD.
15. STORM WATER DETENTION FOR THE SUBJECT DEVELOPMENT WILL BE PROVIDED OFFSITE WITHIN THE ADJACENT PROPERTY TO THE EAST AND IS SUBJECT TO APPROVAL OF THE OWNER OF LOT 5. STORM WATER DETENTION FOR THE COMMERCIALLY ZONED B-3 LOTS 1-3 SHALL BE PROVIDED IN THE DETENTION EASEMENT ON LOT 5 FOR A RUNOFF CURVE NUMBER OF CN=85. IF UPON DEVELOPMENT OF LOTS 1-3, THEIR CN EXCEEDS 85, THEN THE DETENTION BASIN IN THE EASEMENT ON LOT 5 WILL NEED TO BE EXPANDED OR LOTS 1-3 WILL BE REQUIRED TO PROVIDE ADDITIONAL ONSITE DETENTION. DEVELOPMENT OF LOTS 1, 2, AND 3 WILL NOT BE PERMITTED UNTIL THE DETENTION EASEMENT IS PROVIDED.
16. ACCESS EASEMENT SERVING LOTS 1, 2 AND 3 SHALL BE PRIVATE AND SUBJECT TO SEPARATE USE AND MAINTENANCE CONDITIONS AND RESTRICTIONS AGREEMENT.
17. THE DRIVEWAY APRON IN THE RIGHT-OF-WAY OF ESSINGTON ROAD AND RUNNING BETWEEN LOTS 1 AND 3 WILL BE CONSTRUCTED WITH 8-INCH PORTLAND CONCRETE WITH WIRE MESH REINFORCEMENT OVER 4-INCH AGGREGATE BASE COURSE, AND DEVELOPER SHALL PROVIDE ADA RAMP(S) AT THE END OF THE SIDEWALK ALONG THE EAST SIDE OF ESSINGTON ROAD TERMINATING INTO THE DRIVEWAY.
18. THE DETENTION BASIN SHOWN ON LOT 5 SHALL SERVE LOTS 1,2,3,4 AND 5. DETENTION SHALL BE A WETLAND STYLE DETENTION BASIN. DETENTION BASIN SHALL CONFORM TO ILCS 605 5/9-115.1.
19. DEVELOPMENT OF LOTS 1,2 AND 3 WILL REQUIRE A SITE PLAN APPROVAL FOR EACH LOT AT TIME OF DEVELOPMENT.
20. E.L. DENOTES LANDSCAPE EASEMENT HEREBY GRANTED
P.U. & D.E. DENOTES PUBLIC UTILITY AND DRAINAGE EASEMENT GRANTED

LOT 1 =	56,651 SQ.FT.	(1.300 AC.±)
LOT 2 =	206,186 SQ.FT.	(4.733 AC.±)
LOT 3 =	19,912 SQ.FT.	(0.457 AC.±)
TOTAL =	282,749 SQ.FT.	(6.490 AC.±)

SHEET 1 OF 2	LEGAL DESCRIPTION, GENERAL NOTES & DETAILS.
SHEET 2 OF 2	PLAT AND LOT DETAILS

OF PART OF THE SOUTH HALF OF THE NORTHWEST QUARTER OF SECTION 36 IN TOWNSHIP 36 NORTH,
RANGE 9 EAST OF THE THIRD PRINCIPAL MERIDIAN, IN WILL COUNTY, ILLINOIS.

SEIL SUBDIVISION UNIT NO. 1
REC. MAY 18, 1988 PER DOC.R88-20859

PICARDY UNIT ONE

REC. JUNE 2, 1988
PER DOC. R88-23367

FOUND 1/2" IRON PIPE
IN CONCRETE ONLINE

EXISTING P.I.N.'S

06-03-36-100-03

OWNER
WESTSIDE JOLIET REAL ESTATE, LLC
3501 REGENT DRIVE
PALATINE, ILLINOIS 60067
PHONE: 815-727-4511
LAND SURVEYOR
MANHARD CONSULTING, LTD.
700 SPRINGER DRIVE
LOMBARD, ILLINOIS 60148

ENGINEER
MANHARD CONSULTING, LTD.
700 SPRINGER DRIVE
LOMBARD, ILLINOIS 60148

DEVELOPER
WESTSIDE JOLIET REAL ESTATE, LLC
3501 REGENT DRIVE
PALATINE, ILLINOIS 60067
PHONE: 815-727-4511

[illegible]

Manhard
CONSULTING LTD.

700 Sprague Drive, Lombard, IL 60148 ph: 630.691.1500 fx: 630.691.4545 manhard.com
Civil Engineers • Surveyors • Water Resource Engineers • Water & Wastewater Engineers
Construction Management • Environmental Scientists • Landscape Architects • Planners

UNIT 1 OF WESTSIDE JOLIET REAL ESTATE LLC SUBDIVISION

JOLIET, ILLINOIS

RECORDING PLAT OF SUBDIVISION

PROJ. MGR.: BAS
 PROJ. ASSOC.: SS
 DRAWN BY: BAS
 DATE: 11/12/20
 SCALE: 1"=50'

SHEET

1 OF 2

ADG-JOIL01

ISSUED FOR REVIEW 01/11/21

January 11, 2021 - 10:06 Dwg Name: P:\Addis101\dwg\Surv\Final Drawings\Plat of Subdivision\Recording Plat\ADGJ01LO1-RPS 2.dwg Updated By: bstrohl

© 2015 MANHARD CONSULTING. LTD. ALL RIGHTS RESERVED

364



City of Joliet

150 West Jefferson Street
Joliet, IL 60432

Approver Report

File Number: 414-21

File ID: 414-21

Type: Resolution

Status: Agenda Ready

In Control: City Council Meeting

File Created: 08/27/2021

Final Action:

Title: Resolution Accepting an Off-Site Easement for Storm Water Detention for Westside Joliet Real Estate Subdivision LLC, Unit 1

Attachments: Resolution, Plat of Easement for Off-site Stormwater Detention, Westside Joliet Prelim Plat 2021-01-11, Westside Joliet Unit 1 Recording Plat 2021-01-11

Entered by: jbernhard@joliet.gov

Approval History

Version	Seq #	Action Date	Approver	Action	Due Date
1	1	8/31/2021	Jim Torri	Approve	9/2/2021
1	2	8/31/2021	Sabrina Spano	Approve	9/2/2021
1	3	9/1/2021	James V. Capparelli	Approve	9/2/2021



City of Joliet

150 West Jefferson Street
Joliet, IL 60432

Memo

File #: 415-21

Agenda Date: 9/7/2021

TO: Mayor and City Council

FROM: James V. Capparelli, City Manager

SUBJECT:

Resolution Appropriating Motor Fuel Tax Funds for the 2021 Roadways Resurfacing Contract B - MFT Sect. No. 21-00541-00-RS in the amount of \$2,413,582.69

BACKGROUND:

The 2021 Roadways Resurfacing Contract B includes resurfacing projects on various streets throughout the City and is funded by Motor Fuel Tax Funds. The Public Service Committee will review this matter.

CONCLUSION:

Funding for this project will come from Motor Fuel Tax (MFT) Funds. Since Motor Fuel Tax Funds are used for this project, the State of Illinois requires the Mayor and City Council to approve a MFT Resolution. Please find attached a Motor Fuel Tax Resolution appropriating \$2,413,582.69 for the 2021 Roadway Resurfacing Project B.

RECOMMENDATION:

Based on the above, it is recommended that the Mayor and City Council approve the MFT resolution appropriating Motor Fuel Tax Funds.



BE IT RESOLVED, by the MAYOR AND CITY COUNCIL of the
Council or President and Board of Trustees
CITY of JOLIET Illinois
City, Town or Village

that the following described street(s) be improved under the Illinois Highway Code:

Name of Thoroughfare	Route	From	To
VARIOUS			

BE IT FURTHER RESOLVED,

1. That the proposed improvement shall consist of PLACEMENT OF HOT MIX ASPHALT SURFACE AND BINDER,
STRUCTURE ADJUSTMENTS, AND ADDITIONAL PAVING ITEMS

and shall be constructed _____ wide
 and be designated as Section 21-00541-00RS

2. That there is hereby appropriated the (additional ☐ Yes ☐ No) sum of TWO MILLION FOUR HUNDRED
THIRTEEN THOUSAND FIVE HUNDRED EIGHTY TWO DOLLARS 69/100 Dollars (\$2,413,582.69) for the
 improvement of said section from the municipality's allotment of Motor Fuel Tax funds.

3. That work shall be done by CONTRACT ; and,

Specify Contract or Day Labor

BE IT FURTHER RESOLVED, that the Clerk is hereby directed to transmit two certified copies of this resolution to the
 district office of the Department of Transportation.

Approved

Date

Department of Transportation

Regional Engineer

I, CHRISTA M. DESIDERIO Clerk in and for the

CITY of JOLIET

City, Town or Village

County of WILL

, hereby certify the

foregoing to be a true, perfect and complete copy of a resolution adopted

by the MAYOR AND CITY COUNCIL

Council or President and Board of Trustees

at a meeting on _____

Date

IN TESTIMONY WHEREOF, I have hereunto set my hand and seal this

_____ day of _____

(SEAL)

City, Town, or Village Clerk



City of Joliet

150 West Jefferson Street
Joliet, IL 60432

Approver Report

File Number: 415-21

File ID: 415-21

Type: Resolution

Status: Agenda Ready

In Control: City Council Meeting

File Created: 08/27/2021

Final Action:

Title: Resolution Appropriating Motor Fuel Tax Funds for the 2021 Roadways Resurfacing Contract
B - MFT Sect. No. 21-00541-00-RS in the amount of \$2,413,582.69

Attachments: Resolution

Entered by: agrooms@joliet.gov

Approval History

Version	Seq #	Action Date	Approver	Action	Due Date
1	1	8/30/2021	Greg Ruddy	Approve	9/1/2021
1	2	8/31/2021	James Ghedotte	Approve	9/1/2021
1	3	8/31/2021	Sabrina Spano	Approve	9/2/2021
1	4	9/1/2021	James V. Capparelli	Approve	9/2/2021



City of Joliet

150 West Jefferson Street
Joliet, IL 60432

Memo

File #: 416-21

Agenda Date: 9/7/2021

TO: Mayor and City Council

FROM: James V. Capparelli, City Manager

SUBJECT:

Resolution Appropriating Rebuild Illinois Bond Funds for the Professional Engineering Services Contract for the Phase I Engineering for N Chicago Street (W Jefferson Street - E Webster Street) Streetscape Reconstruction Project - MFT Section No. 21-00545-00-PV in the amount of \$250,252.00

BACKGROUND:

The Professional Engineering Services Contract for the Phase I Engineering for Chicago Street (Jefferson - Webster) Streetscape Reconstruction Project is funded by REBUILD ILLINOIS - Bond Funds. The Public Service Committee will review this matter.

CONCLUSION:

Funding for this project will come from REBUILD ILLINOIS - Bond Funds. The State of Illinois requires the Mayor and City Council approve a Funding Resolution. Please find attached a Funding Resolution appropriating \$250,252.00 for the Professional Engineering Services Contract for the Phase I Engineering for Chicago Street (Jefferson - Webster) Streetscape Reconstruction Project - Section No. 21-00545-00-PV.

RECOMMENDATION:

Based on the above, it is recommended that the Mayor and City Council approve the funding resolution appropriating REBUILD ILLINOIS Bond Funds.



**Illinois Department
of Transportation**

REBUILD ILLINOIS BOND FUNDS

**Resolution for Improvement by
Municipality Under the Illinois
Highway Code**

BE IT RESOLVED, by the MAYOR AND CITY COUNCIL of the
CITY _____ of JOLIET Illinois
City, Town or Village

that the following described street(s) be improved under the Illinois Highway Code:

Name of Thoroughfare	Route	From	To
CHICAGO STREET		JEFFERSON STREET	WEBSTER STREET

BE IT FURTHER RESOLVED,

1. That the proposed improvement shall consist of PROFESSIONAL ENGINEERING SERVICES FOR PHASE I
ENGINEERING FOR CHICAGO STREET (JEFFERSON STREET - WEBSTER STREET) STREETScape
RECONSTRUCTION PROJECT

_____ and shall be constructed _____ wide
and be designated as Section 21-00545-00-PV

2. That there is hereby appropriated the (additional ☐ Yes ☐ No) sum of TWO HUNDRED FIFTY THOUSAND
TWO HUNDRED FIFTY TWO DOLLARS AND 00/00 Dollars (\$250,252.00) for the
improvement of said section from the municipality's allotment of REBUILD ILLINOIS BOND FUNDS.

3. That work shall be done by CONTRACT ; and,

Specify Contract or Day Labor

BE IT FURTHER RESOLVED, that the Clerk is hereby directed to transmit two certified copies of this resolution to the
district office of the Department of Transportation.

Approved

Date

Department of Transportation

Regional Engineer

I, CHRISTA M. DESIDERIO Clerk in and for the

CITY _____ of JOLIET

City, Town or Village

County of WILL , hereby certify the

foregoing to be a true, perfect and complete copy of a resolution adopted

by the MAYOR AND CITY COUNCIL

Council or President and Board of Trustees

at a meeting on _____

Date

IN TESTIMONY WHEREOF, I have hereunto set my hand and seal this

_____ day of _____

(SEAL)

City, Town, or Village Clerk



City of Joliet

150 West Jefferson Street
Joliet, IL 60432

Approver Report

File Number: 416-21

File ID: 416-21

Type: Resolution

Status: Agenda Ready

In Control: City Council Meeting

File Created: 08/27/2021

Final Action:

Title: Resolution Appropriating Rebuild Illinois Bond Funds for the Professional Engineering Services Contract for the Phase I Engineering for N Chicago Street (W Jefferson Street - E Webster Street) Streetscape Reconstruction Project - MFT Section No. 21-00545-00-PV in the amount of \$250,252.00

Attachments: Resolution

Entered by: agrooms@joliet.gov

Approval History

Version	Seq #	Action Date	Approver	Action	Due Date
1	1	8/31/2021	Greg Ruddy	Approve	9/2/2021
1	2	8/31/2021	James Ghedotte	Approve	9/2/2021
1	3	9/1/2021	Sabrina Spano	Approve	9/2/2021
1	4	9/1/2021	James V. Capparelli	Approve	9/3/2021