



EXTERIOR ELEVATION KEYNOTES	
E1	BRICK PILASTER BUILD OUT
E2	SPLIT FACE CMU VENEER
E3	E.I.F.S. SYSTEM W/REVEALS
E4	PRECAST LINTEL
E5	4" PRECAST SILL ROUNDED 2", TAPERED INTO EACH DOOR FRAME
E6	GALVANIZED H.M DOOR AND FRAME

GENERAL NOTES	
1. SEE A9.2 FOR EXTERIOR FINISH SCHEDULE	
2. ALL EXHAUST FAN VENTING TO BE THRU ROOF (NO VENTING ALLOWED OUT SIDES OF BUILDING THROUGH THE FRONT REAR AND SIDE WALLS OF BUILDING)	

CONSULTING ENGINEERS:

CLIENT:

**580 Caton Farm**  
 Building Type  
 580 Caton Farm


 (3) REAR ELEVATION  
 1/8" = 1'-0"

 (4) RIGHT ELEVATION  
 1/8" = 1'-0"


 (2) LEFT ELEVATION  
 1/8" = 1'-0"

REVISIONS		
#	DESCRIPTION	DATE

 FILE NAME: 25077 580 Caton Farm  
 DRAWN BY: Author REVIEWED BY: Checker  
 SHEET TITLE:

 EXTERIOR ELEVATIONS  
 SHEET NO.

A200

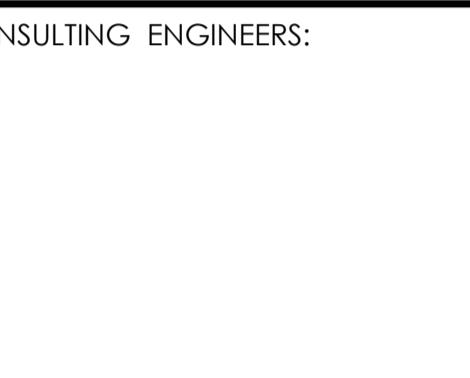

# 580 Caton Farm


Building Type  
580 Caton Farm

REVISIONS:		
#	DESCRIPTION	DATE
ISSUED FOR PERMIT		
1		
2		

 FILE NAME: 25077 580 Caton Farm  
 DRAWN BY: Author REVIEWED BY: Checker  
 SHEET TITLE:

 FIRST FLOOR PLAN  
 SHEET NO.

A101

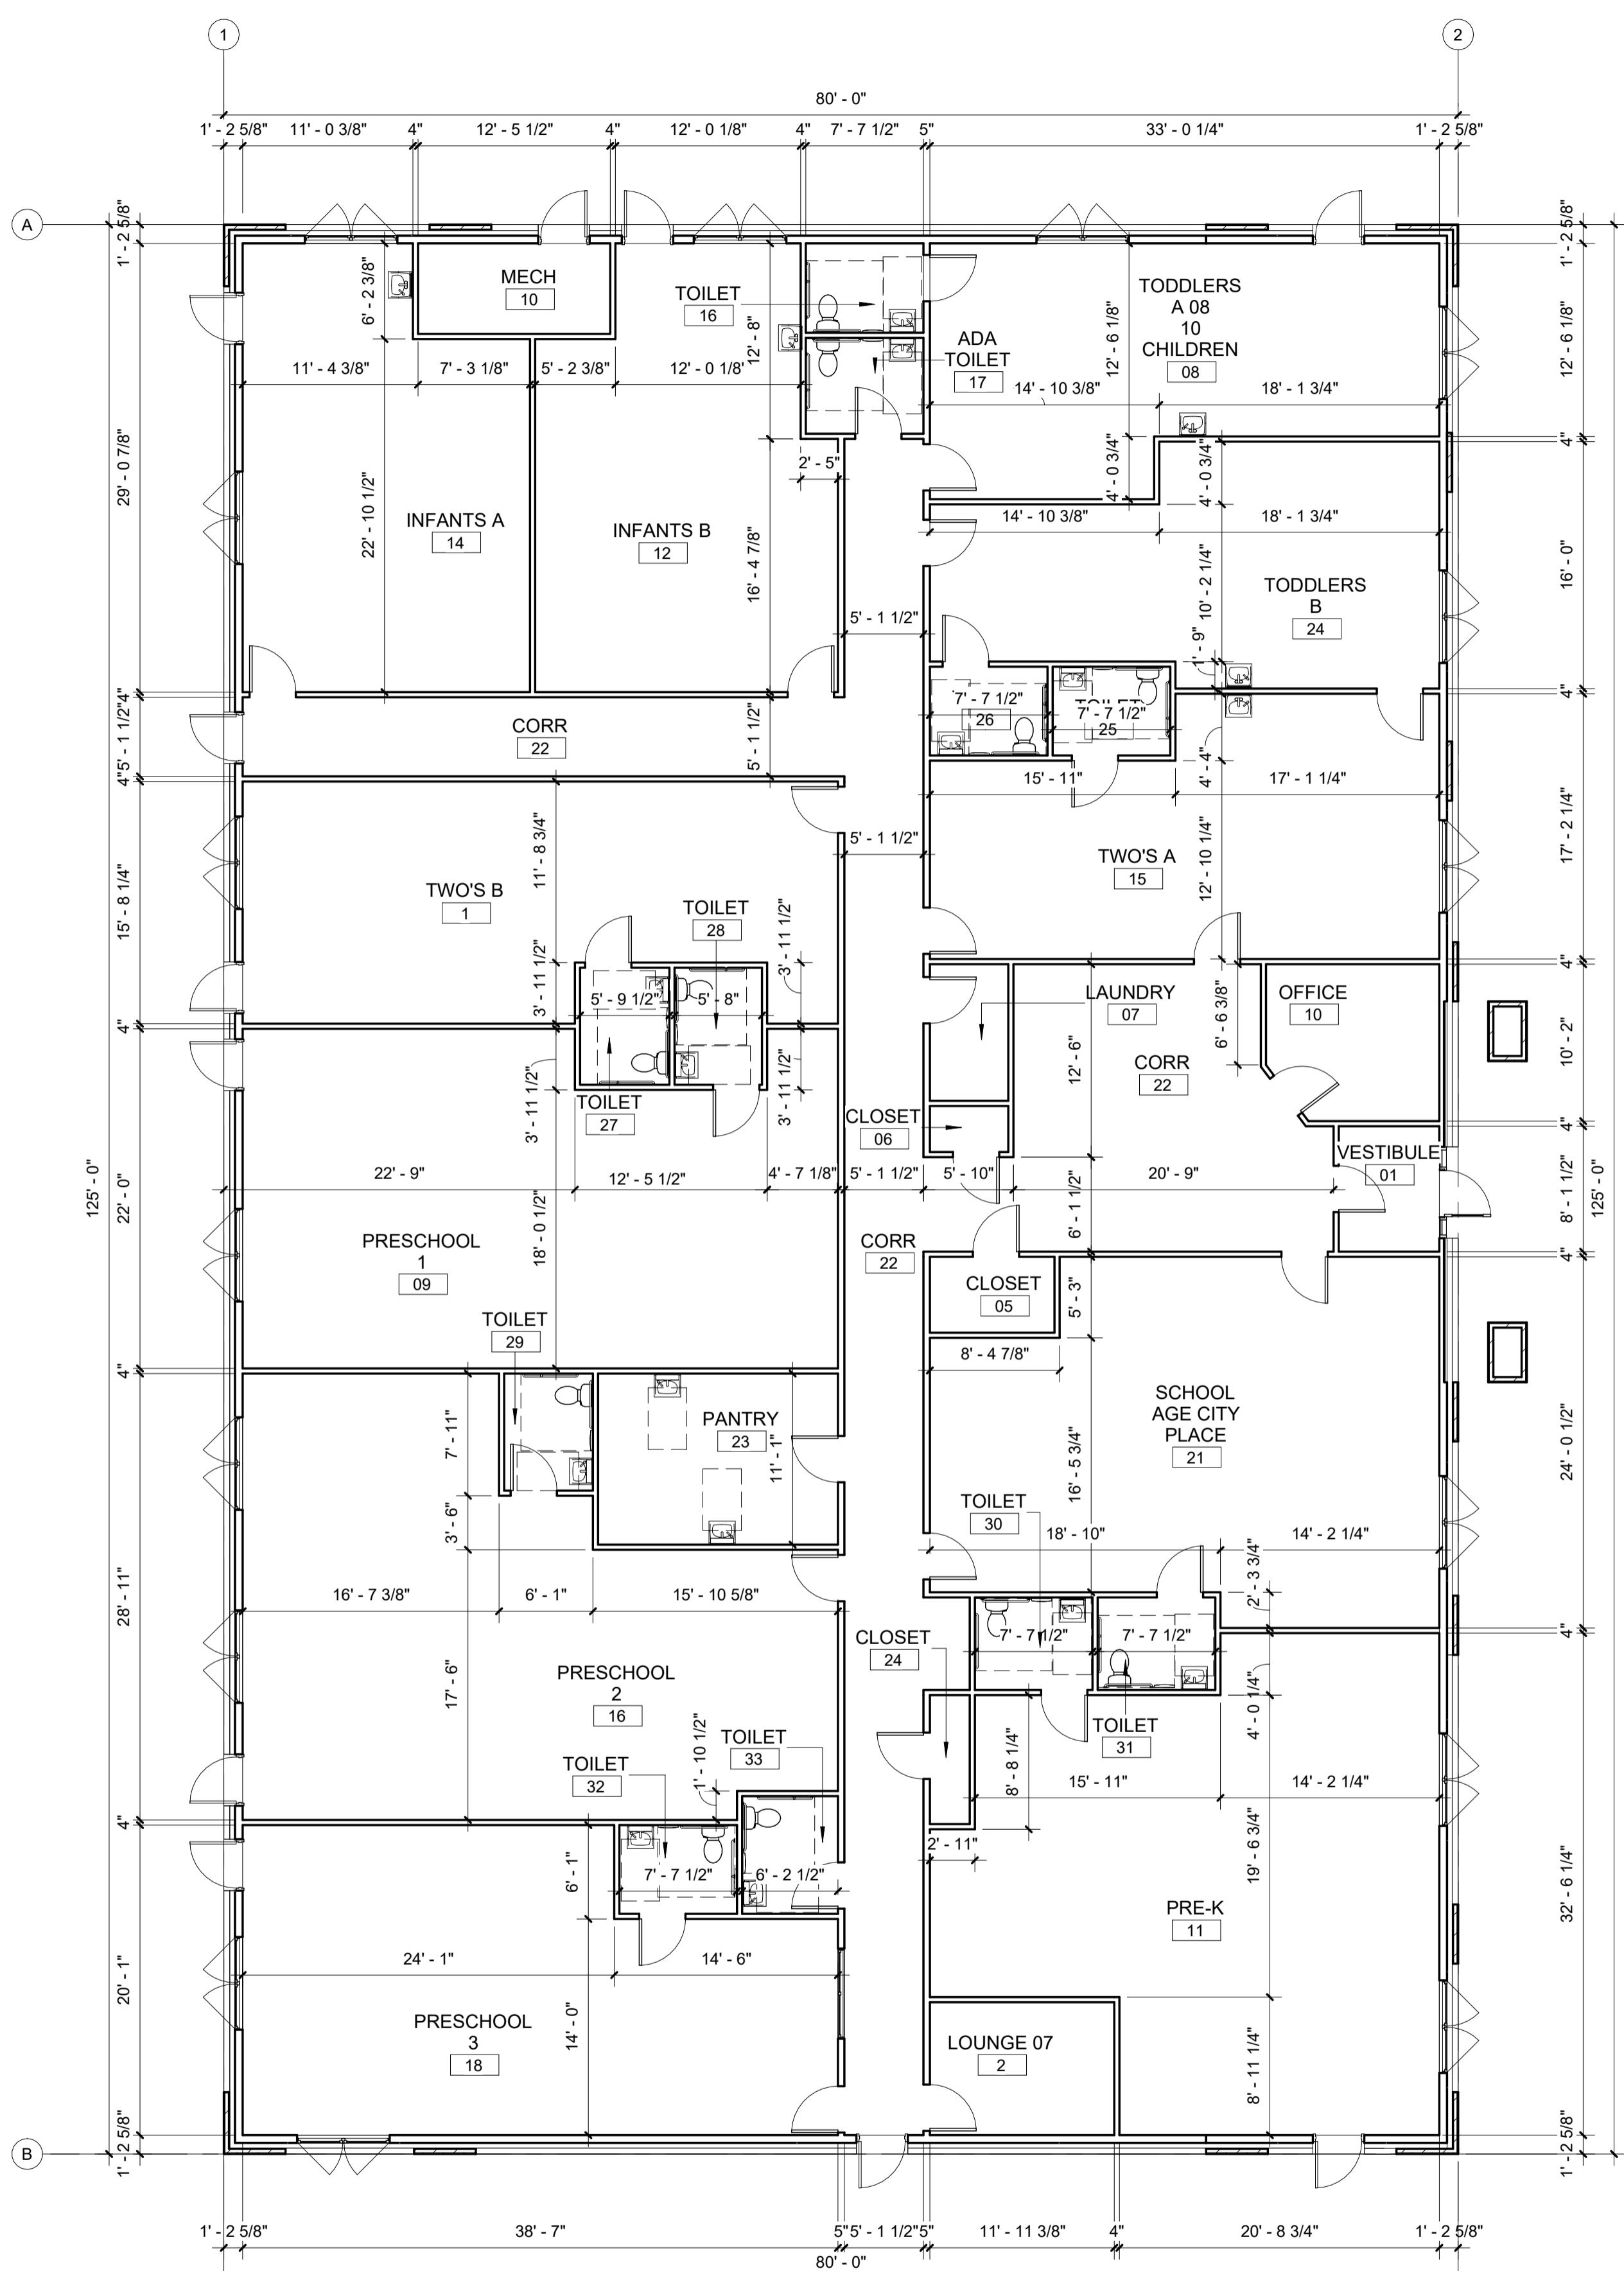
 ① PROPOSED FIRST FLOOR LOT 1  
 1/8" = 1'-0"

**GENERAL NOTES**

1. THE TOILET IN ROOM 11.1 THE RESTROOM IN THE TODDLERS ROOM, SHALL BE A CHILD SIZED TOILET AND HAVE A HEIGHT OF 10". THE TOILETS IN ROOMS 13 & 20, THE ADA RESTROOMS, SHALL HAVE AN ADA COMPLIANT TOILET WITH A HEIGHT OF 17". ALL OTHER TOILETS IN THE BUILDING SHALL BE OF STANDARD HEIGHT 14".
2. ALL DOOR JAMBS TO BE 4" FROM HINGED SIDE TO EDGE OF WALL, UNLESS OTHERWISE NOTED. BOTTOM OF JAMB NOT TO EXCEED 1/4" A.F.F.
3. SEE SHEET A9.1 FOR WINDOW TYPES.
4. ALL WALL TYPES SHOWN ON PLAN ARE NOMINAL THICKNESS. SEE WALL TYPES SCHEDULE FOR ACTUAL WALL THICKNESS.
5. INSTALL 20 AMP DUPLEX OUTLET AT CORRIDORS PER ELECT PLAN.
6. ALL THERMO/ SENSOR TO BE INSTALLED AT 54" A.F.F. WITH TAMPER PROOF COVERS. THERMO/SENSORS TO BE LOCATED IN EACH CLASSROOM AND TO BE INDEPENDENT OF EACH OTHER (SEE M-1).
7. ALL CASEWORK/ CABINETS/MILLWORK/COUNTERTOPS SHOWN ON DRAWINGS TO BE PROVIDED BY COSTA CABINETS.
8. ALL COUNTERTOPS TO HAVE RADIUS CORNERS.
9. SEE SHEET A8.2 FOR APPLIANCE LEGEND.
10. FIRE EXTINGUISHER: CONFIRM W/ BUILDING DEPT. REQUIREMENTS FOR FIRE EXTINGUISHER CABINET QUANTITIES & LOCATIONS. REFER TO SPECIFICATIONS FOR CABINET DESCRIPTION & INSTALLATION REQUIREMENTS ( INCLUDING RECESSED CABINETS). FIRE EXTINGUISHERS TO BE RECESSED INTO THE WALL.
11. THE MINIMUM C.O.A REQUIREMENT (OR MORE IF CODE REQUIRED) SHALL BE:  
 1. IN THE LOUNGE  
 2. IN THE PANTRY  
 3. AT THE FRONT DESK  
 4. AT EACH END OF THE LONG CORRIDOR.  
 5. IN THE MECHANICAL, ELECTRICAL / SPRINKLER ROOM.
12. PROVIDE 20'-0" HIGH STANDARD FLAG POLE WITH AN INTERNAL ROPE. AMERICAN FLAG & FLAG POLE CO. 800-426-6235 (SKU S20050125) VERIFY LOCATION WITH C.O.A.
13. CCTV CAMERAS AND ALL VIDEO TO BE SUPPLIED BY ALWAYS CLOSE BY. QUANTITY AND LOCATION OF CAMERAS TO BE PROVIDED BY "ALWAYS CLOSE BY"

IF PRINTED TO SCALE, BOTH THESE BARS WILL MEASURE 1".