




© 2023 PUROHIT ARCHITECTS, INC.

REPUBLIC AVENUE

66' RIGHT OF WAY

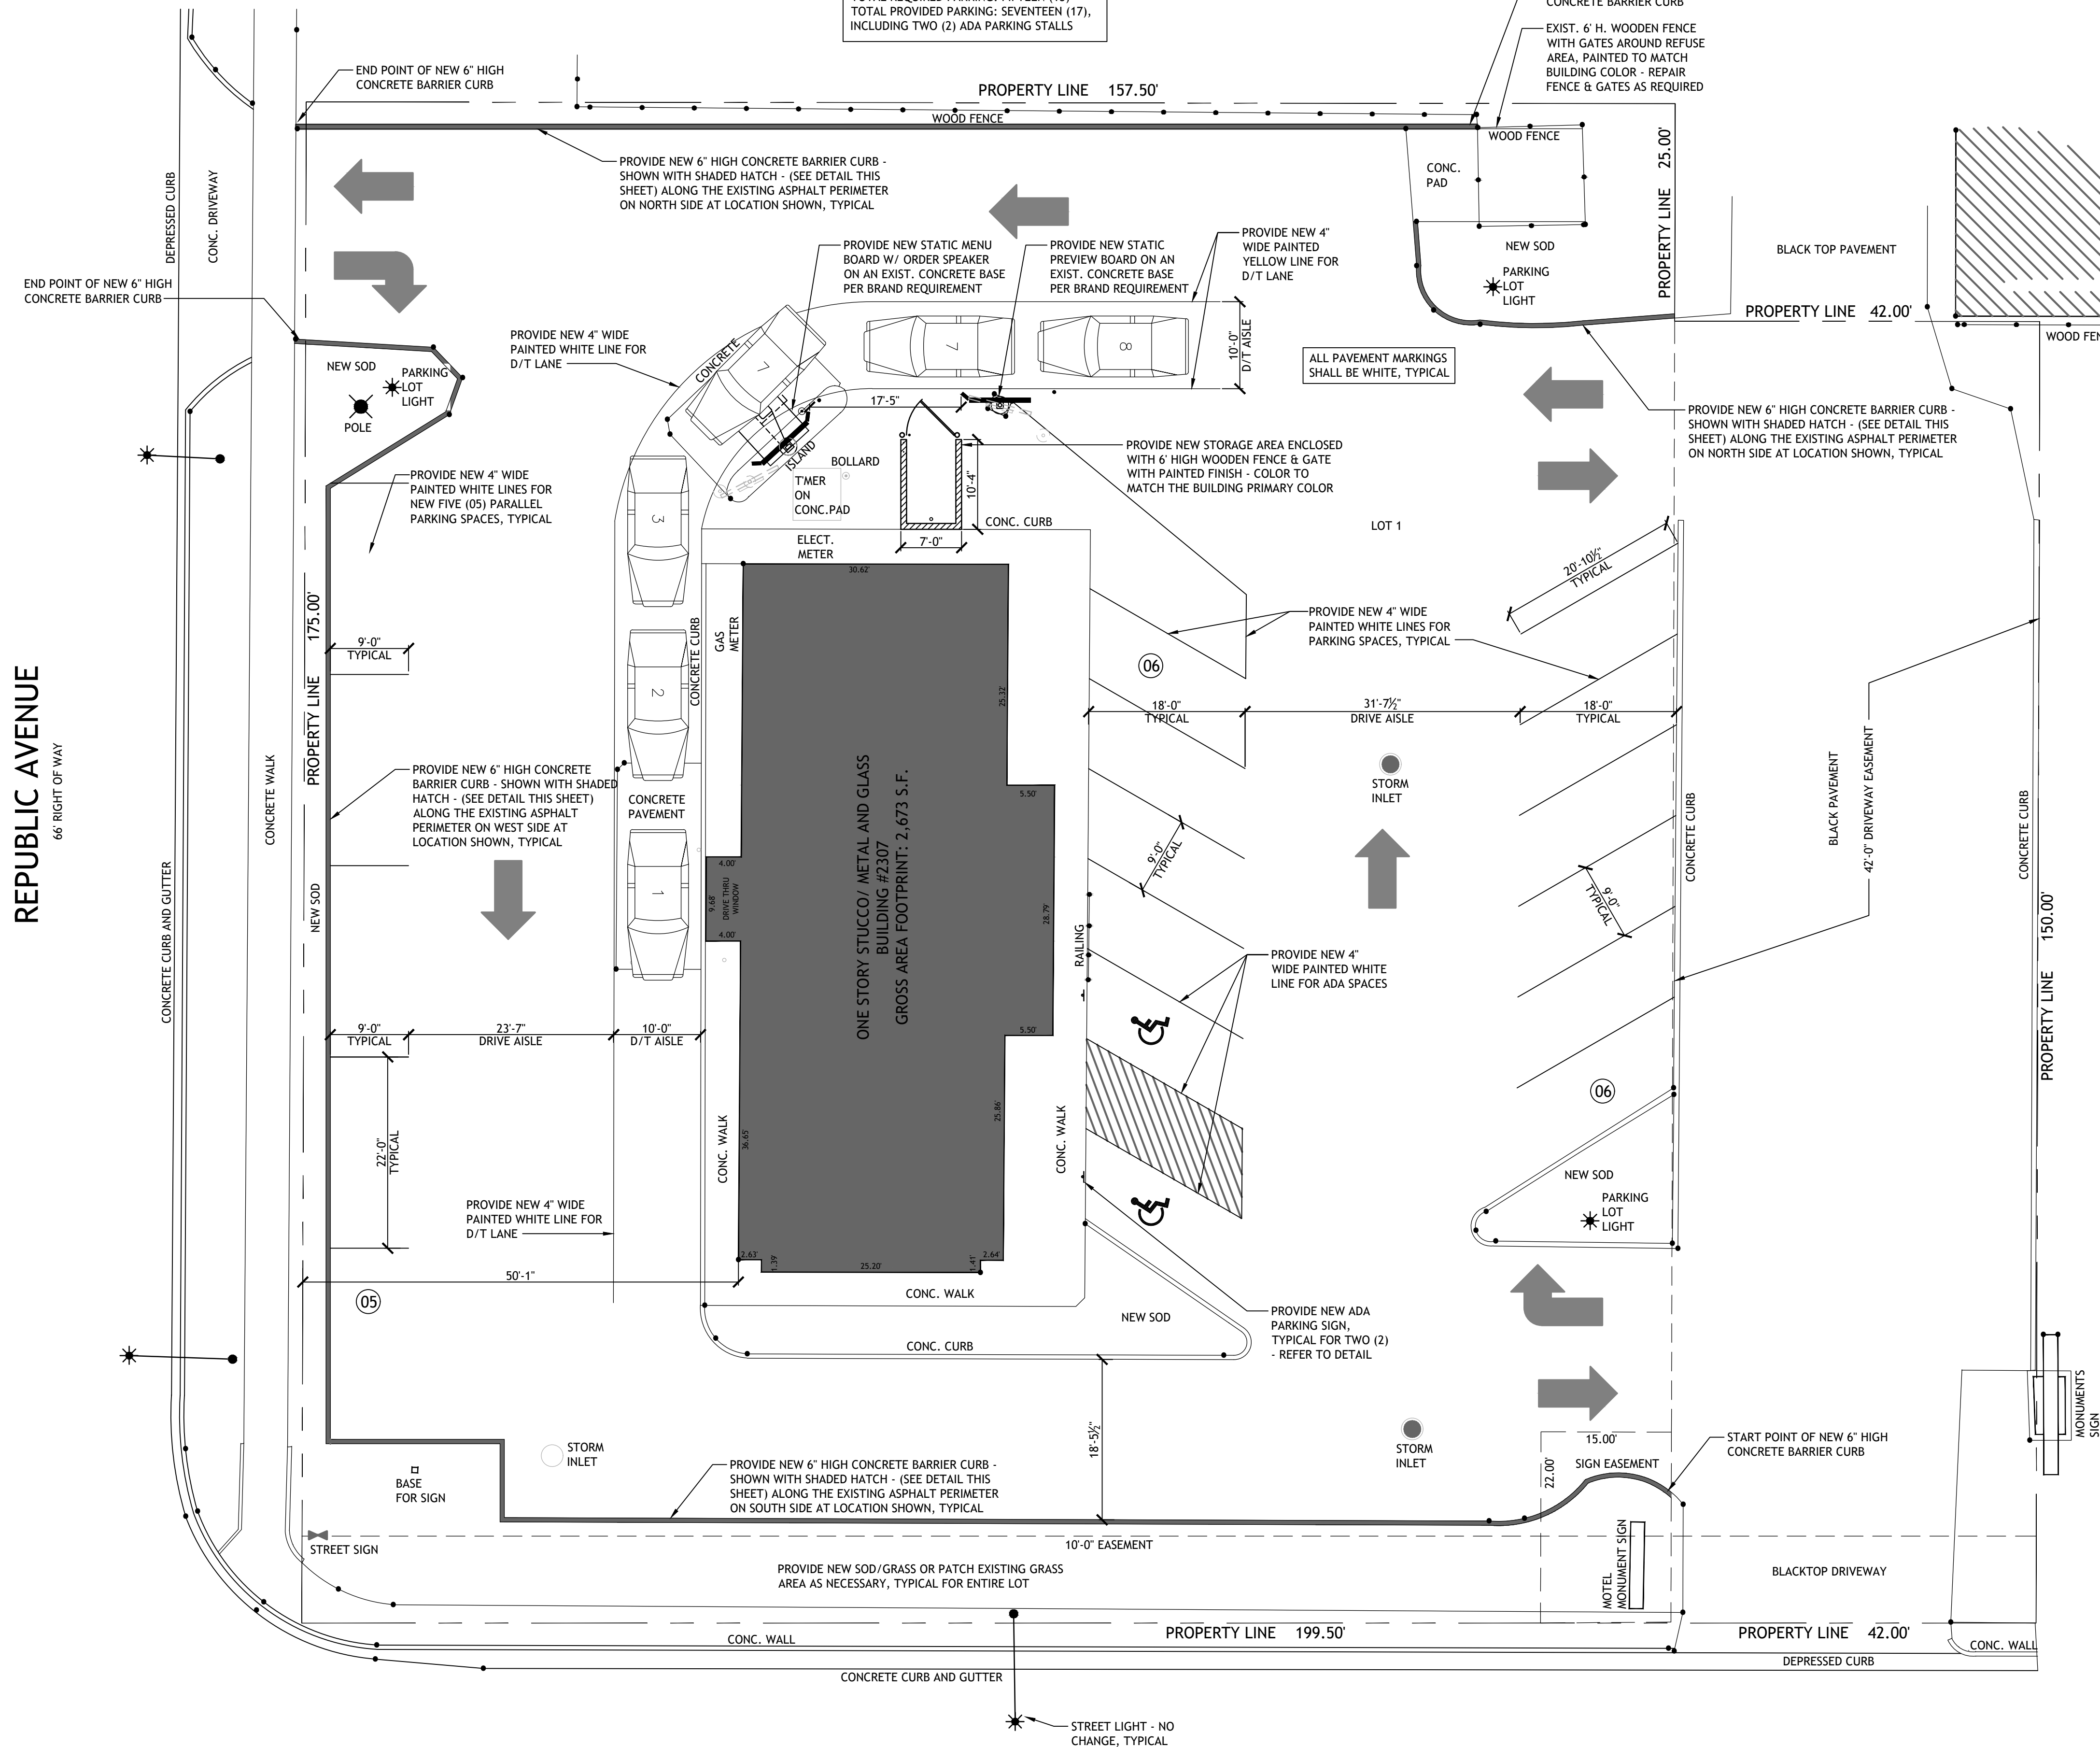

DRIVE-THRU EXHIBIT WITH PROPOSED IMPROVEMENTS

SCALE: 3/32" = 1'-0"

These drawings may have been reproduced at a scale different than originally drawn. Owner and Architect assume no responsibility for use of incorrect scale. Do not scale drawings. Contractor shall verify all existing conditions prior to proceeding with construction and notify architect immediately of any discrepancies or conflicts.

#### Document Record:

Issued Date	Description
06.30.2023	DRIVE-THRU PERMIT REVIEW

DO NOT SCALE THE DRAWINGS. PUROHIT ARCHITECTS, INC. ASSUME NO RESPONSIBILITY FOR USE OF INCORRECT SCALE. CONTRACTOR SHALL VERIFY ALL EXISTING CONDITIONS PRIOR TO PROCEEDING WITH CONSTRUCTION. IN THE EVENT THAT THE CONTRACTOR DISCOVERS ANY ERROR, OMISSION OR CONFLICT AS TO THE INTERIOR OF THE CONTRACT DOCUMENTS WITH REGARD TO THE PROPER EXECUTION AND COMPLETION OF THE WORK, THE CONTRACTOR SHALL IMMEDIATELY NOTIFY THE OWNER OR THE ARCHITECT AND SEEK CORRECTION OR INTERPRETATION THEREOF PRIOR TO STARTING THE AFFECTED WORK.

THESE PLANS AND SPECIFICATIONS ARE PROTECTED UNDER FEDERAL COPYRIGHT LAWS. PUROHIT ARCHITECTS, INC. MAINTAINS OWNERSHIP OF SUCH AND ALL RIGHTS AND PRIVILEGES. THESE DRAWINGS ARE NOT TO BE REPRODUCED OR COPIED IN WHOLE OR PART. IT IS NOT TO BE USED ON ANY OTHER PROJECT.

PROFESSIONAL DESIGN FIRM ARCHITECT CORPORATION LICENSE NO.: 184.005943 License Expires: 04/30/2027

**IPA**  
**PUROHIT ARCHITECTS**  
251 BRADWELL ROAD,  
INVERNESS, IL 60010  
Tel. (847) 220-8037  
Cell. (847) 757-1618  
info@purohitarchitects.com  
www.purohitarchitects.com



MK12C\_SM

Proposed Transformation of an Existing facility with drive-thru' to:  
**Jack in the Box (Q. S. R.) J4321**  
2307 W. Jefferson Street, Joliet, IL 60435

Issue Date:	June 30, 2023
Drawn By:	PAI
Checked By:	PAI
Sheet:	

**SITE PLAN**  
**SD1.0**

PAI PROJECT NUMBER  
25133.00