



SCALE: 1/2"=1'-0"

3

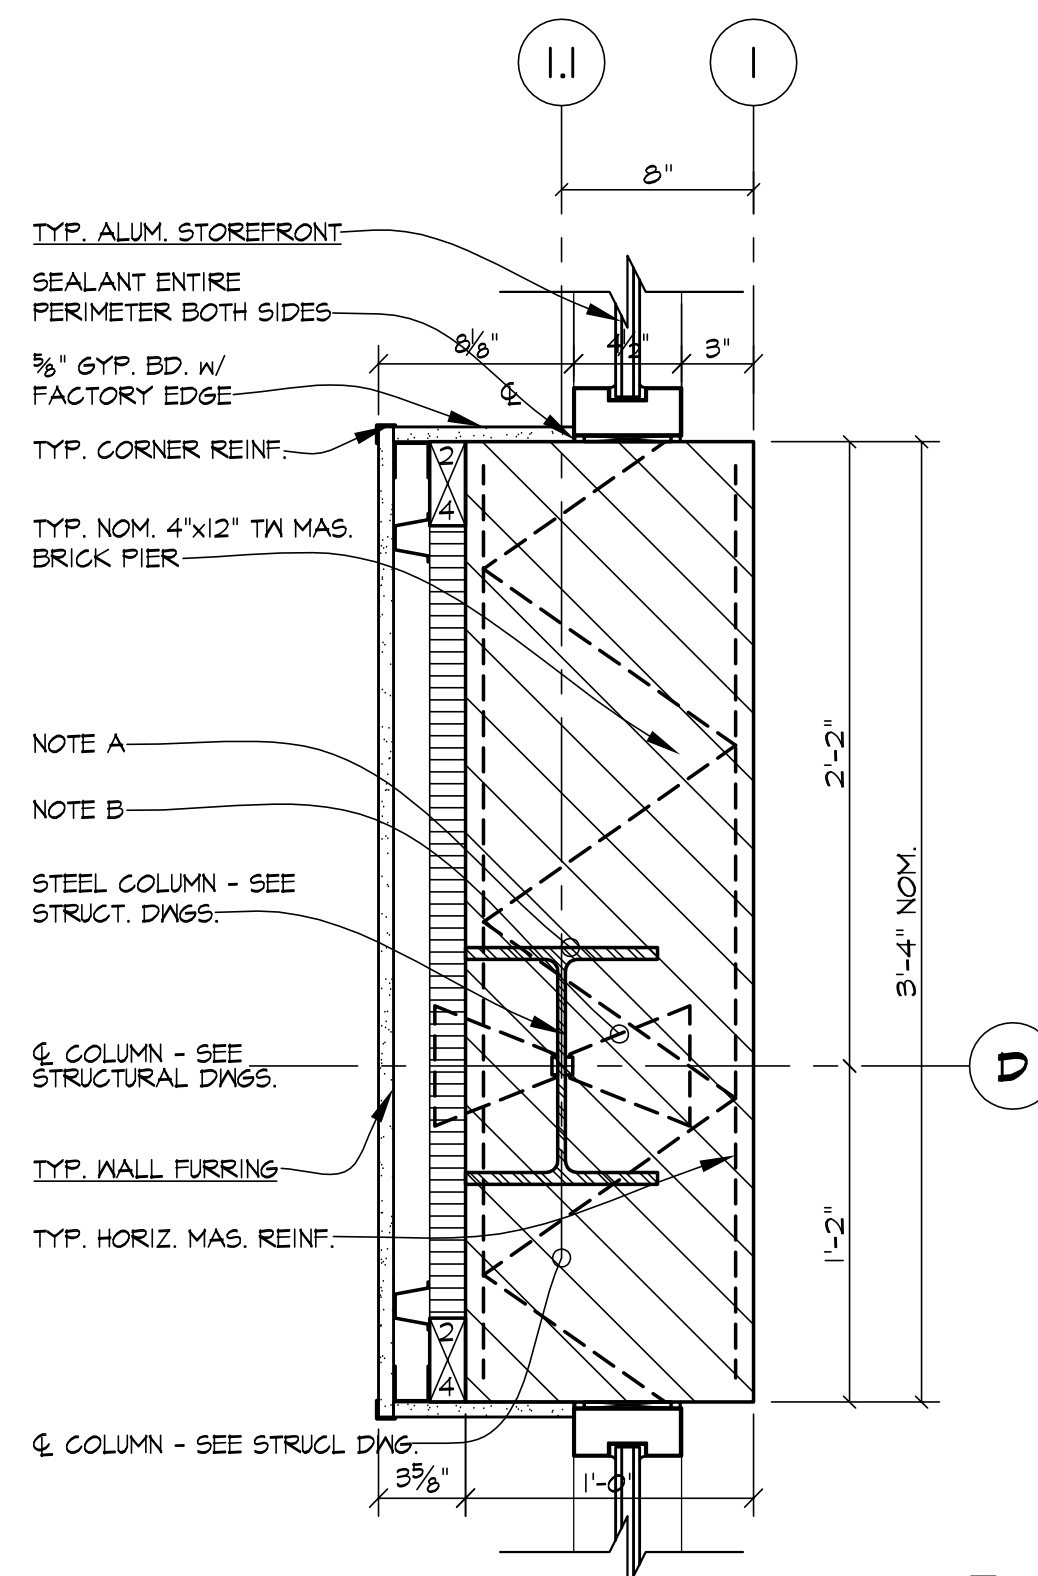

SCALE: 1/2"=1'-0"


4

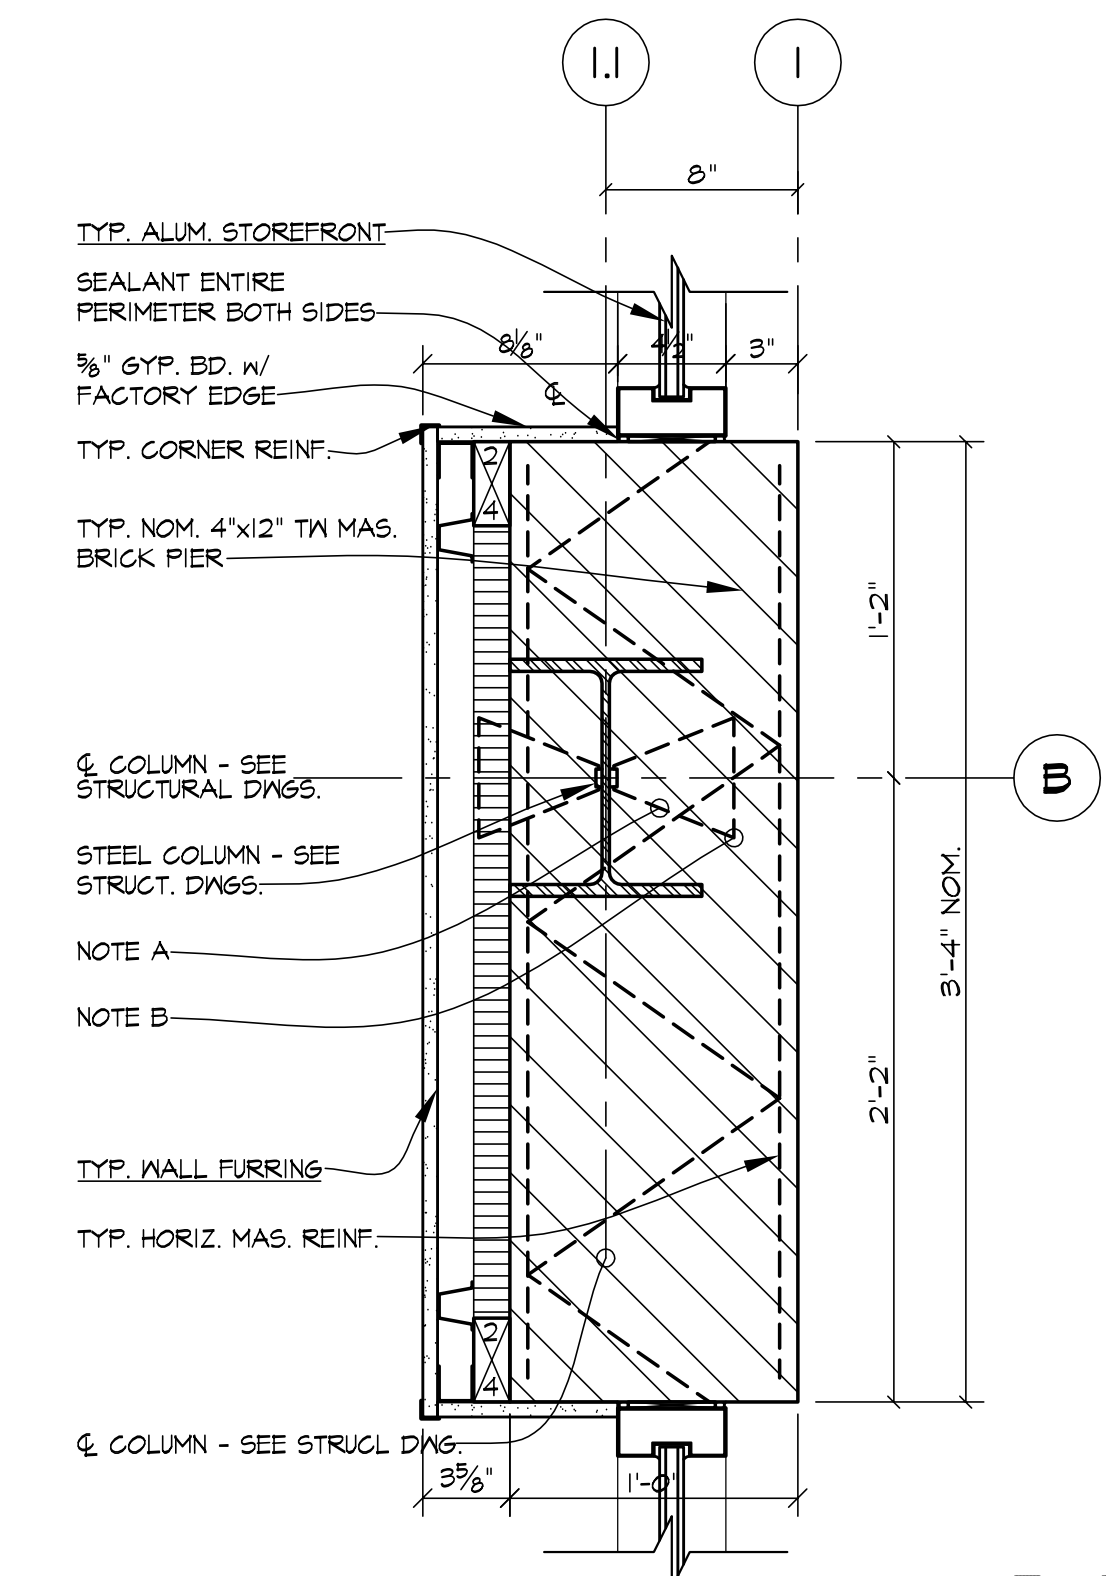

SCALE: 1/2"=1'-0"


4A

NOTE "A"
 GALV. TRIANGLE TIES 5" x 7" (HECKMAN 316 OR EQUAL) @16" O/C VERT. ANCHORED TO COLUMN
 NOTE "B"
 ALL CORES & VOIDS W/IN 4" OF COL. FACE TO BE FILLED SOLID W/ MORTAR. PROVIDE TYPICAL HORIZ. MASONRY REINF. USE PRE-FAB CORNERS WHERE APPLICABLE.

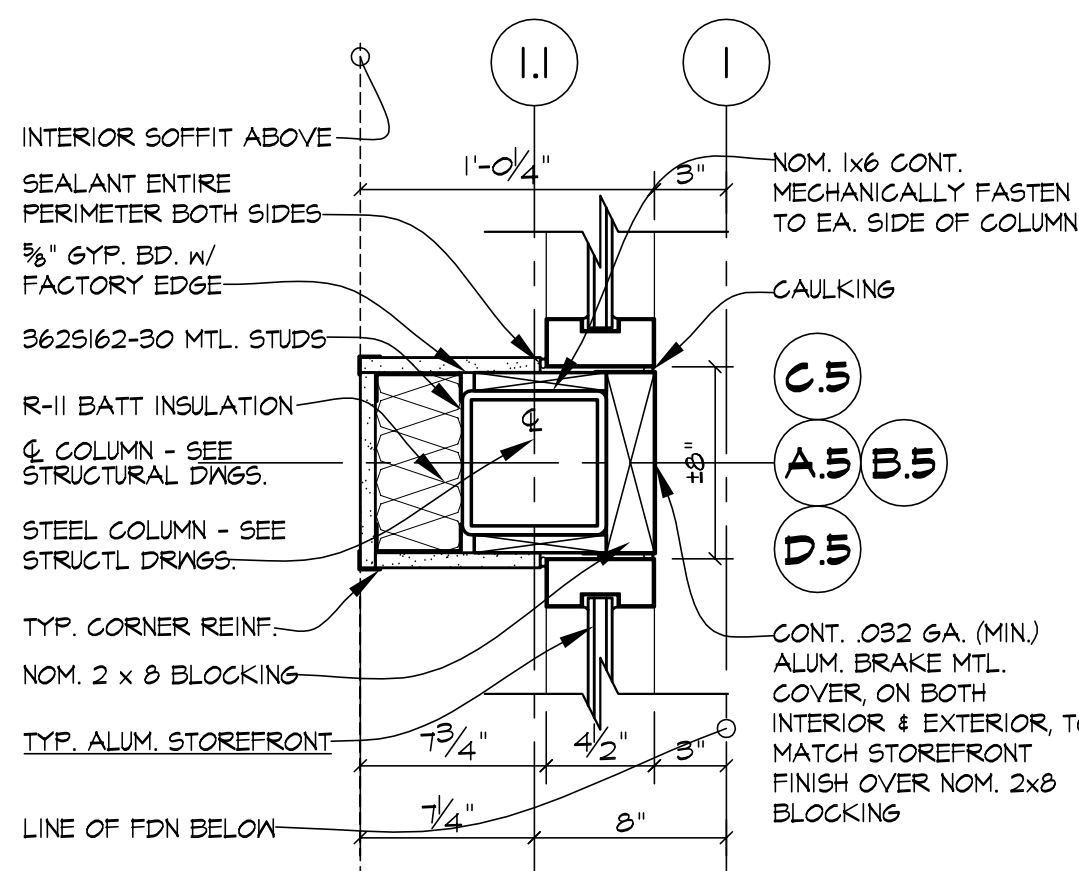


SCALE: 1/2"=1'-0"

2

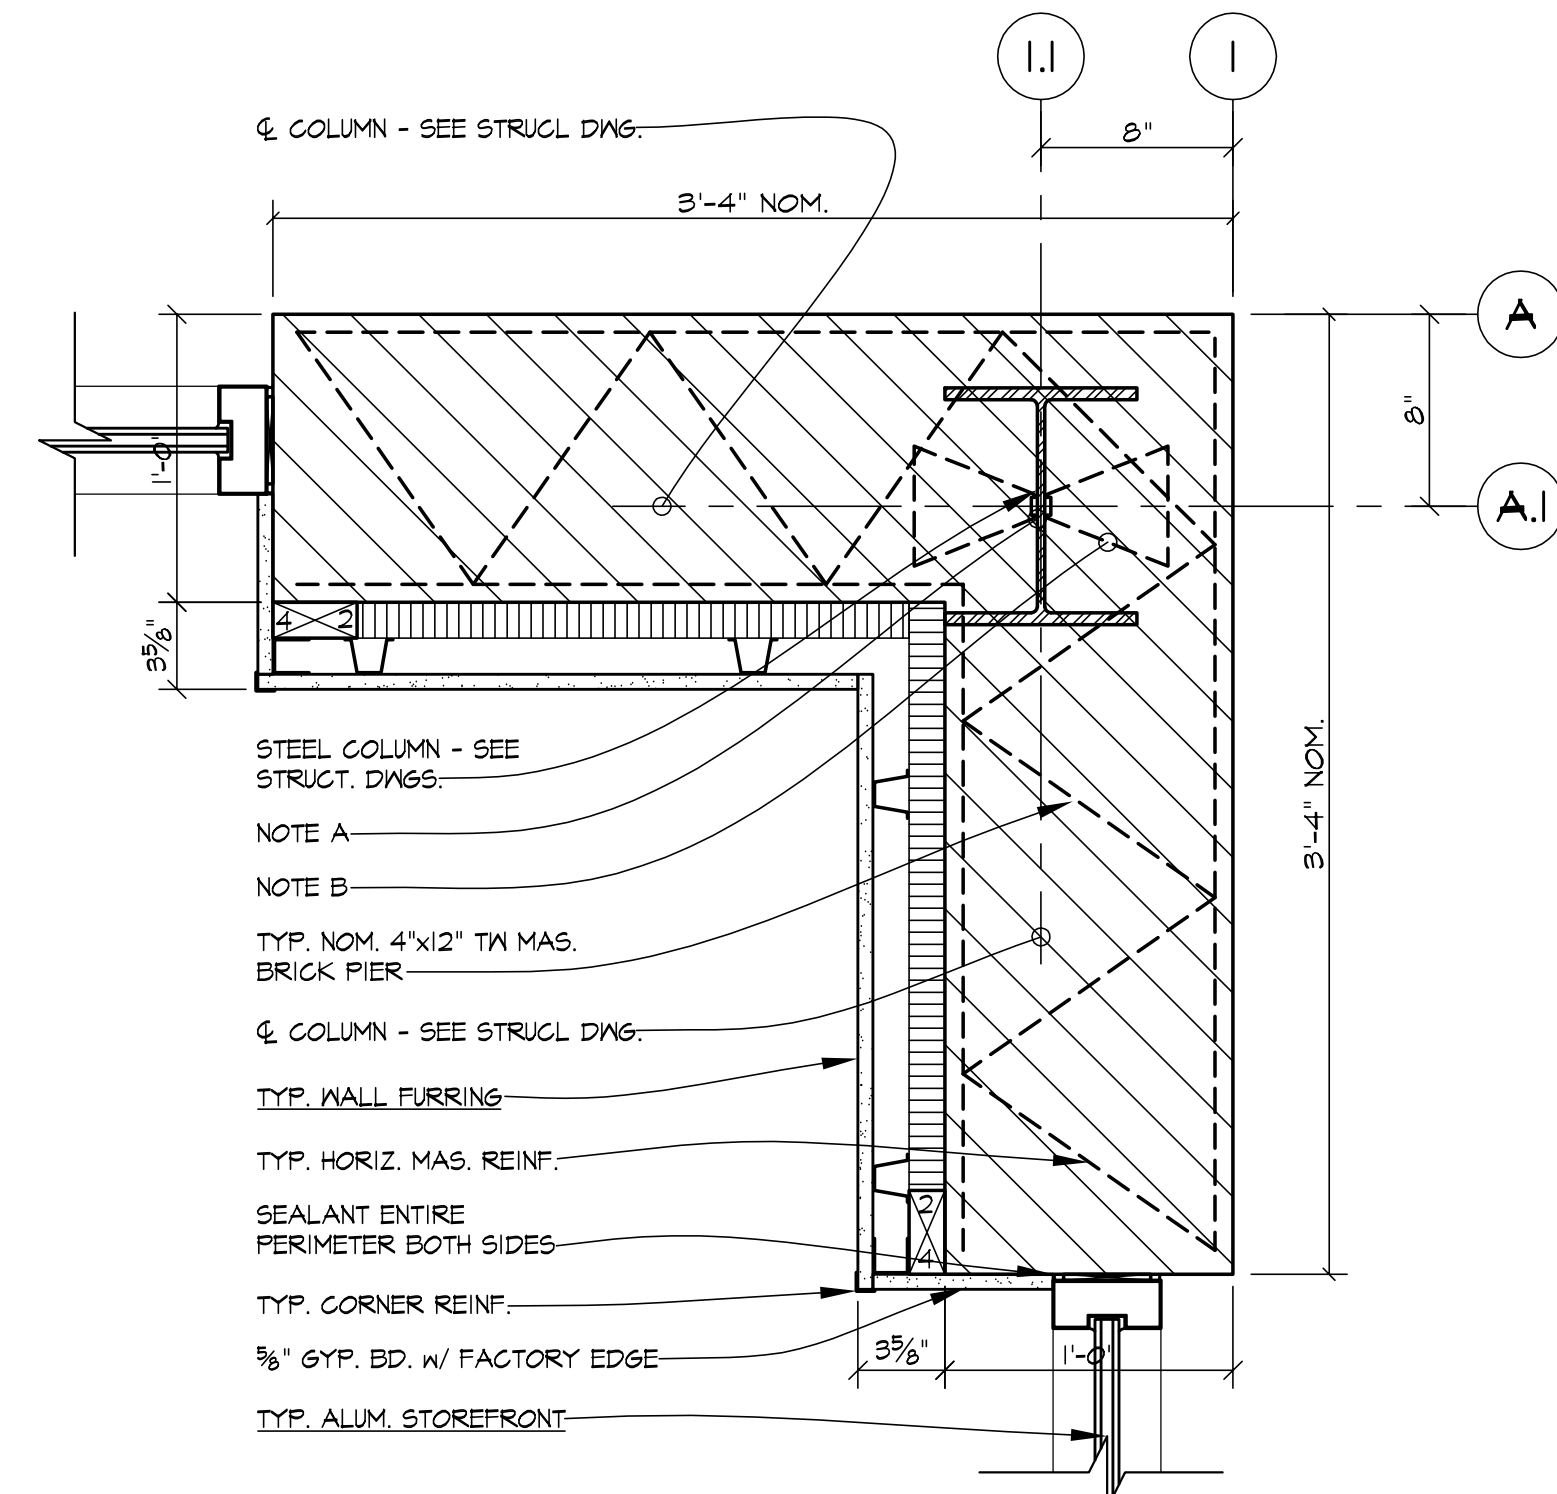


SCALE: 1/2"=1'-0"

5

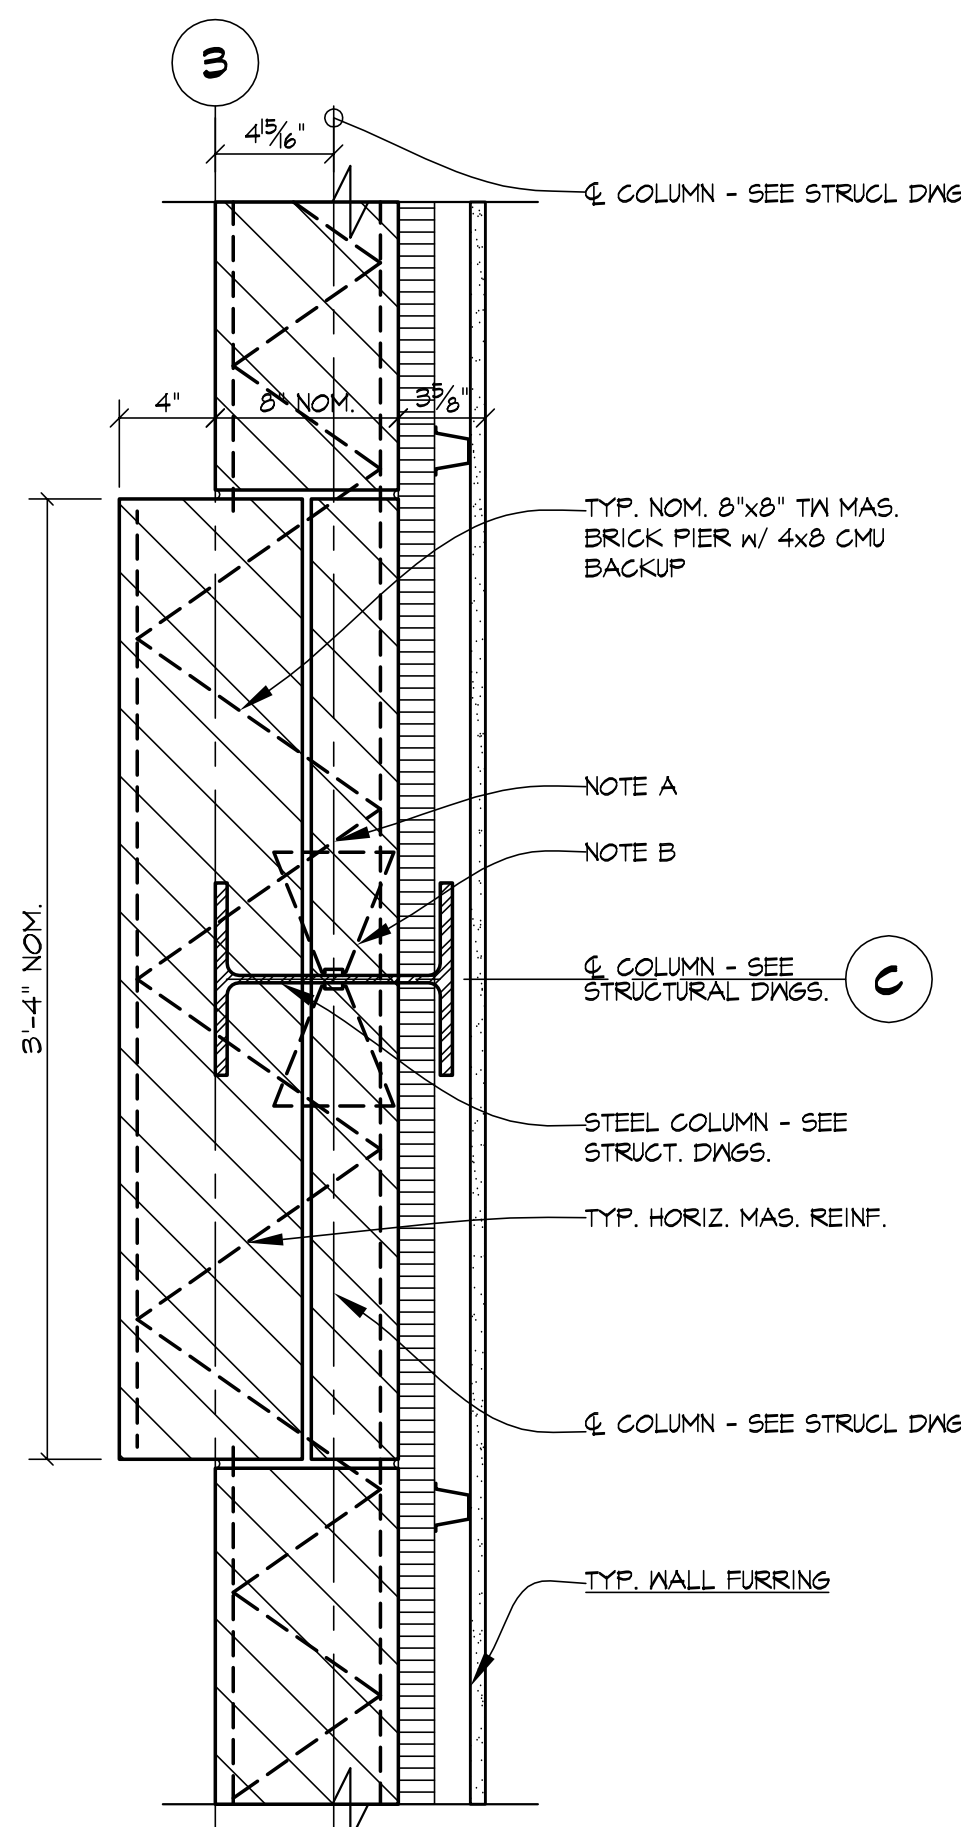


SCALE: 1/2"=1'-0"

6

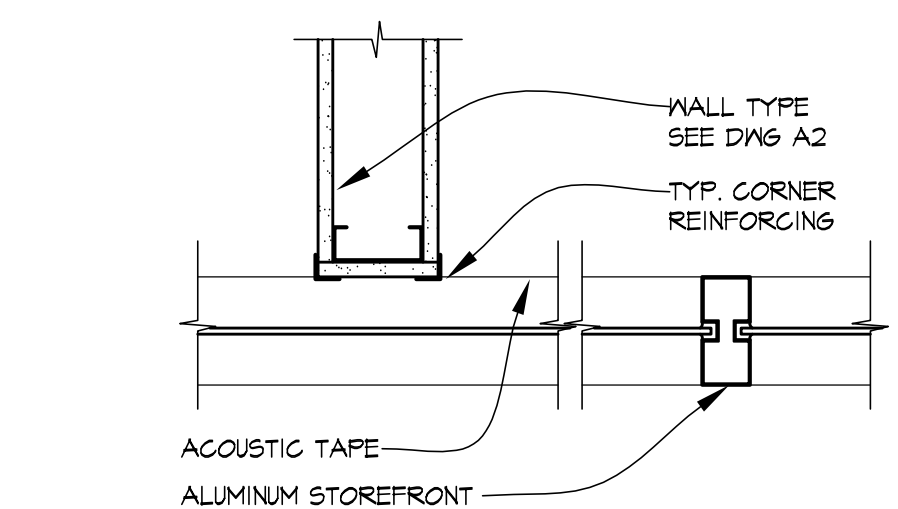


SCALE: 1/2"=1'-0"

1A

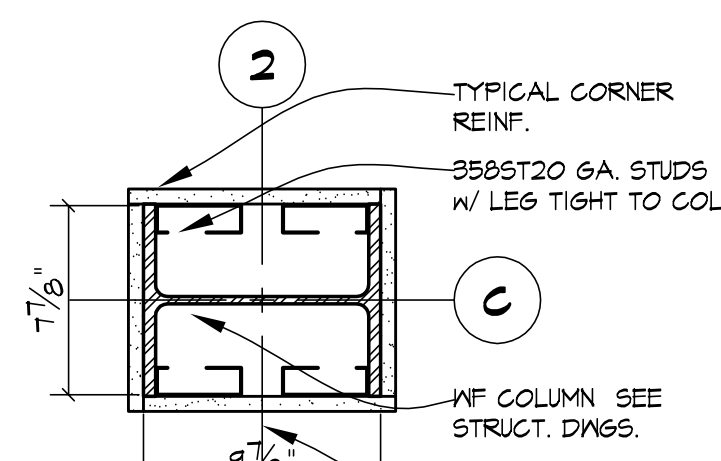

SCALE: 1/2"=1'-0"

1

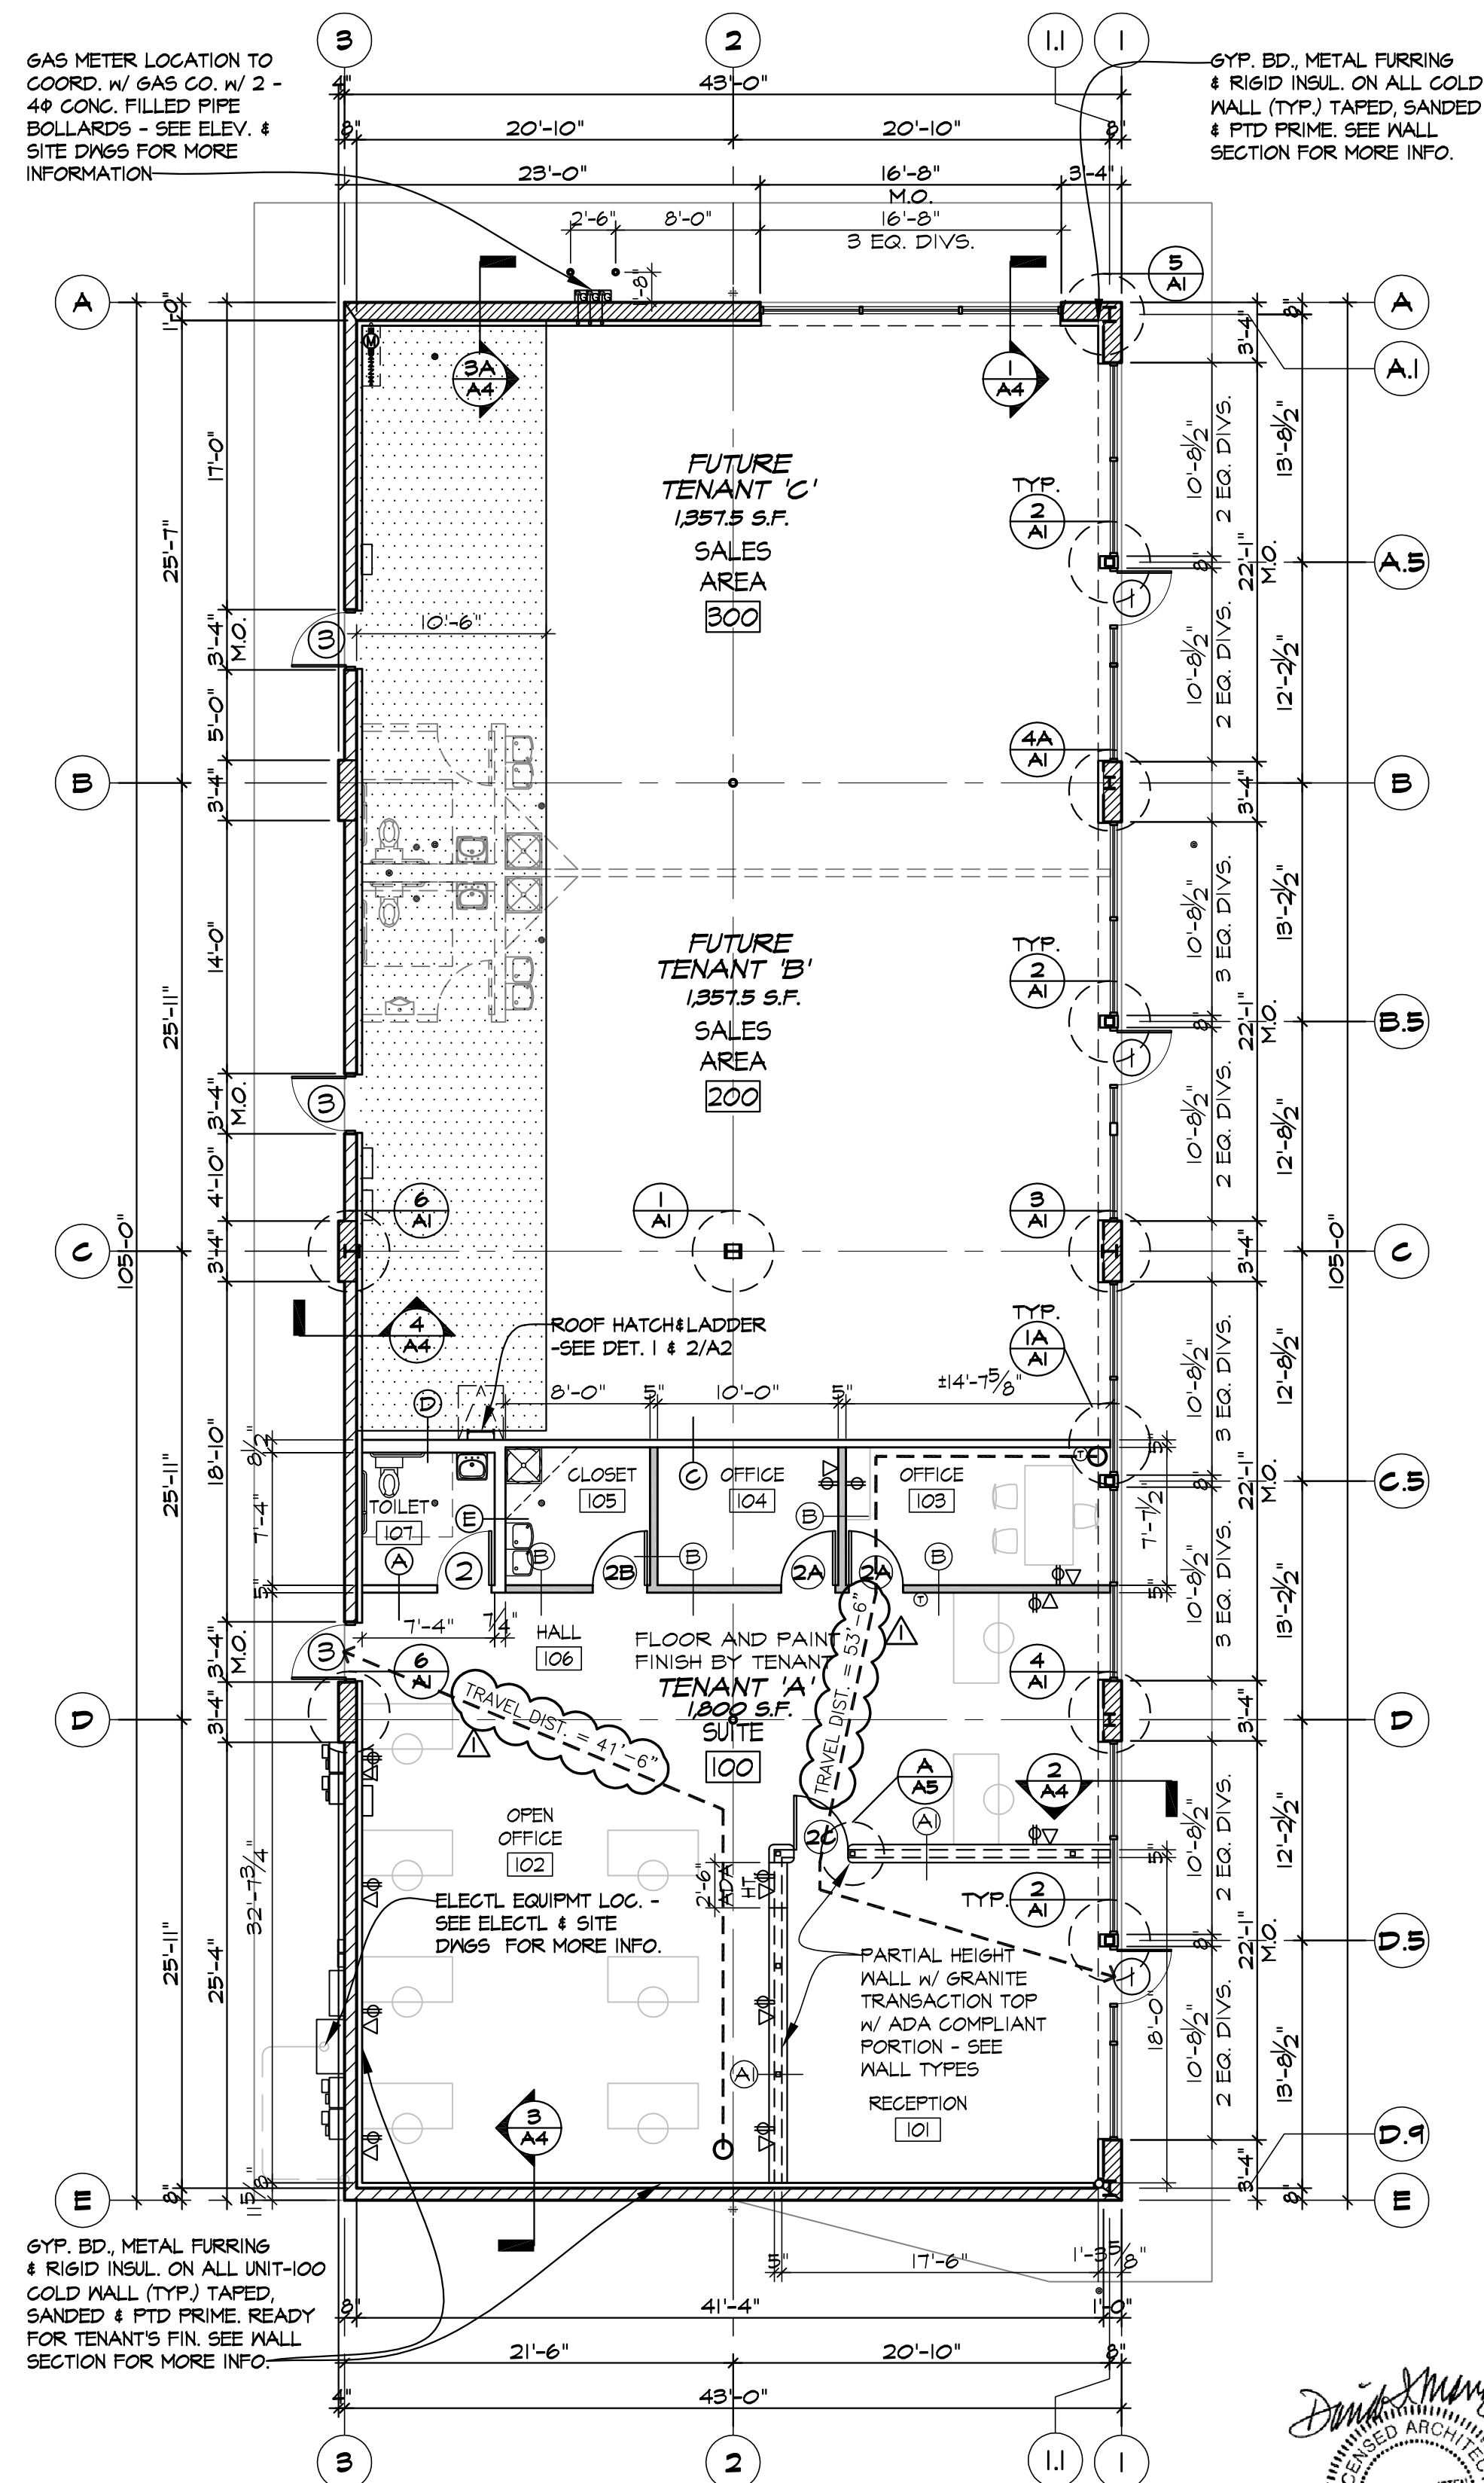

SCALE: 1/8"=1'-0"

FLOOR PLAN

SEE WALL TYPES ON DWG. SHEET A5 DENOTED THUS O


10/14/2022

REVISIONS	DATE	DESCRIPTION
1	10/14/2022	FOR CONSTRUCTION
2	10/14/2022	FOR PERMIT
3	10/14/2022	FOR BIDDING
4	10/14/2022	FOR COORDINATION

KMA & ASSOCIATES, INC. ARCHITECTS
 1121 LAKE COOK ROAD
 DEERFIELD, ILLINOIS
 (847)945-6869
 FAX (847)945-0284
 SUITE F
 60015-5235

PROPOSED RETAIL BUILDING DEVELOPMENT
COLLINS BENTON PLAZA
 235 COLLINS STREET, JOLIET, IL.
FOR: AETNA DEVELOPMENT

SHEET TITLE
 FLOOR PLAN
 WALL DETAILS
1934

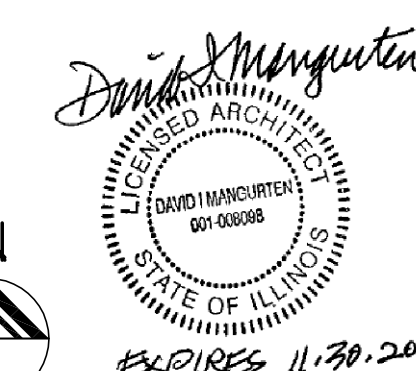

A
1
 EXPIRES 11.30.2022