



2027 WATER MAIN IMPROVEMENT AREAS

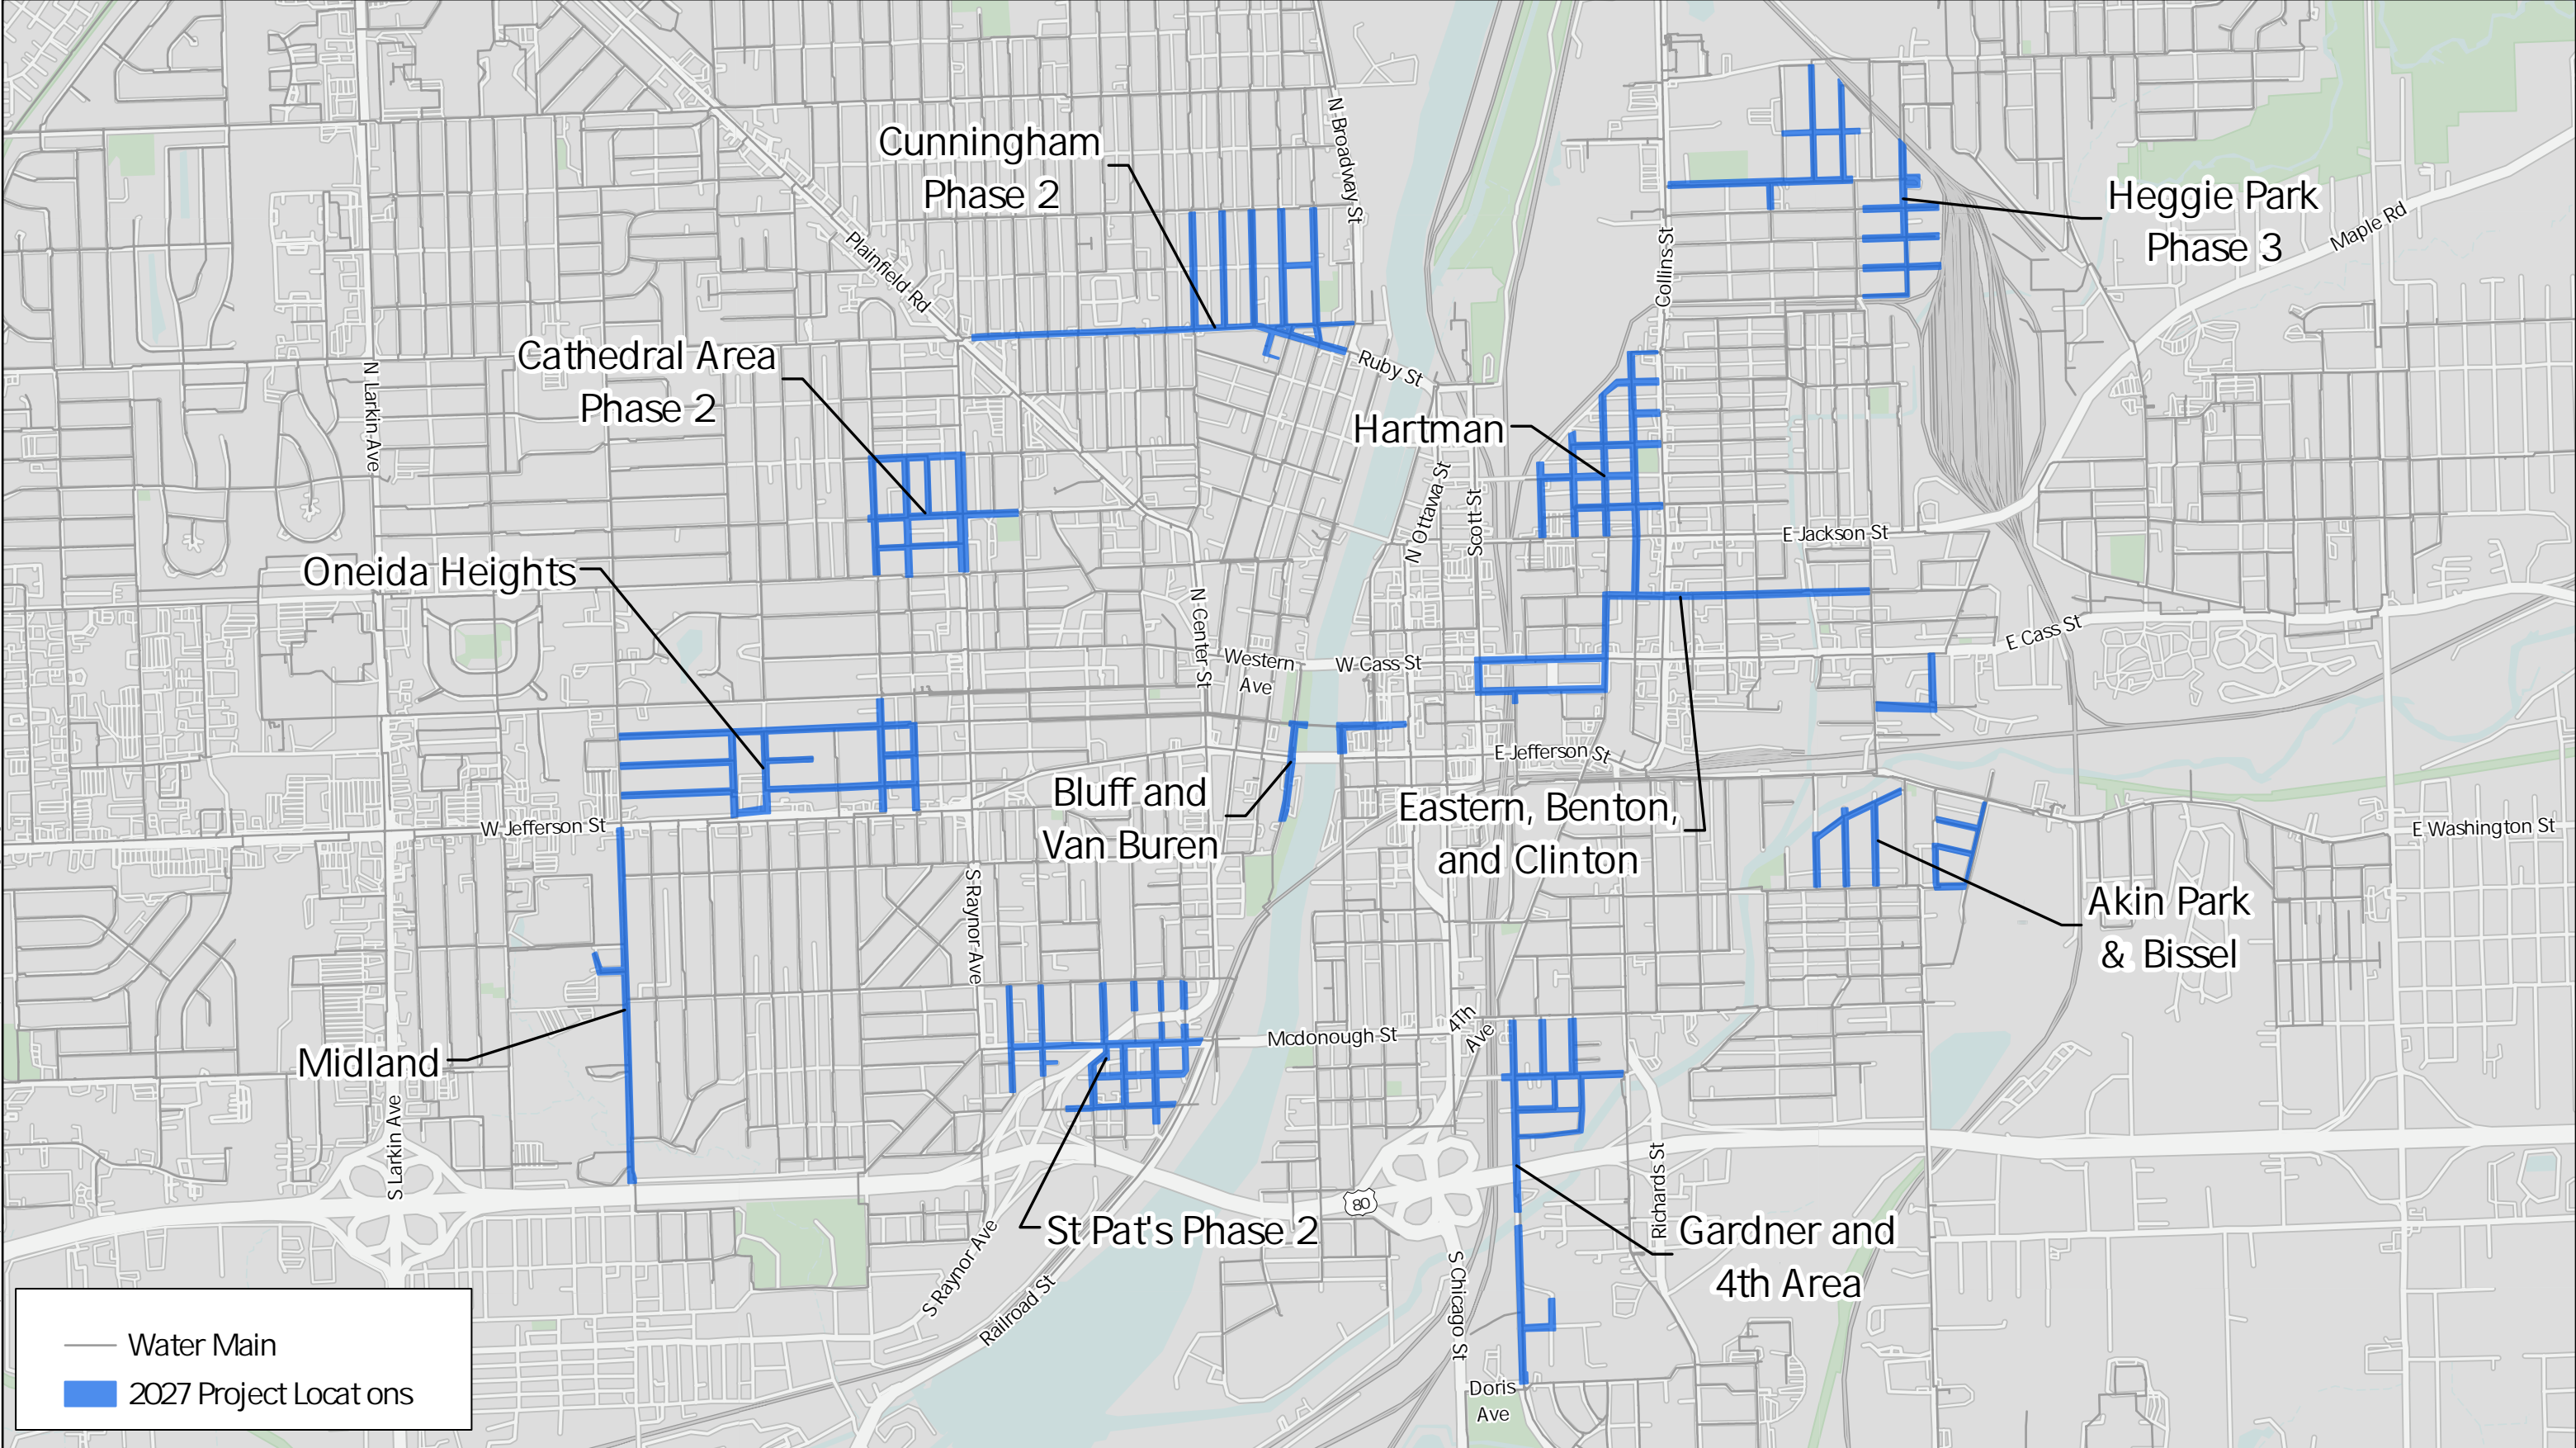

P:\0110_260_425-2027 Water Main Improvements\Final\Map\Map\2027\WaterMain2027_315.mxd - Sheet: 12/1/2025 5:27 AM Designer: edjgpe

Source(s): Water Data and Project Locations from City of Joliet, Dec 2024

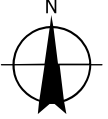

Not to Scale