
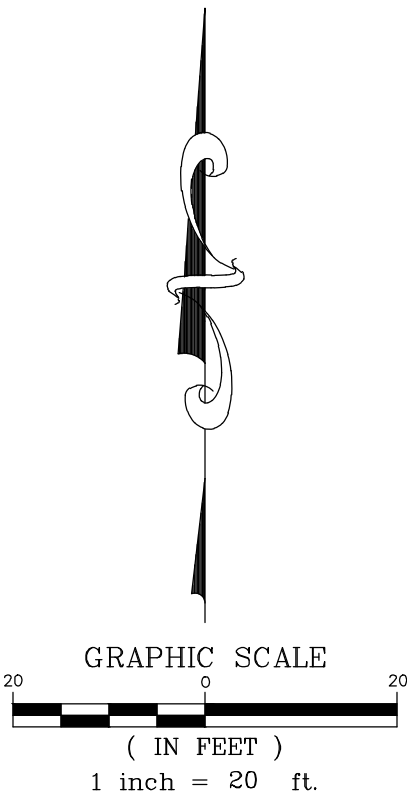


CONCEPT PLAN

LEGAL DESCRIPTION
LOTS 4, 5, AND 6 IN OAK LEAF CENTER UNIT 9, A RESUBDIVISION OF
LOTS 23, 24, 25 AND THE WEST 24 FEET OF LOT 26 IN OAK LEAF
CENTER UNIT 9, A SUBDIVISION OF PART OF THE SOUTHWEST QUARTER
OF SECTION 18, TOWNSHIP 35 NORTH, RANGE 10 EAST OF THE THIRD
PRINCIPAL MERIDIAN, IN WILL COUNTY, ILLINOIS.
LOCAL MAILING ADDRESS:
VERA COURT
JOLIET, IL

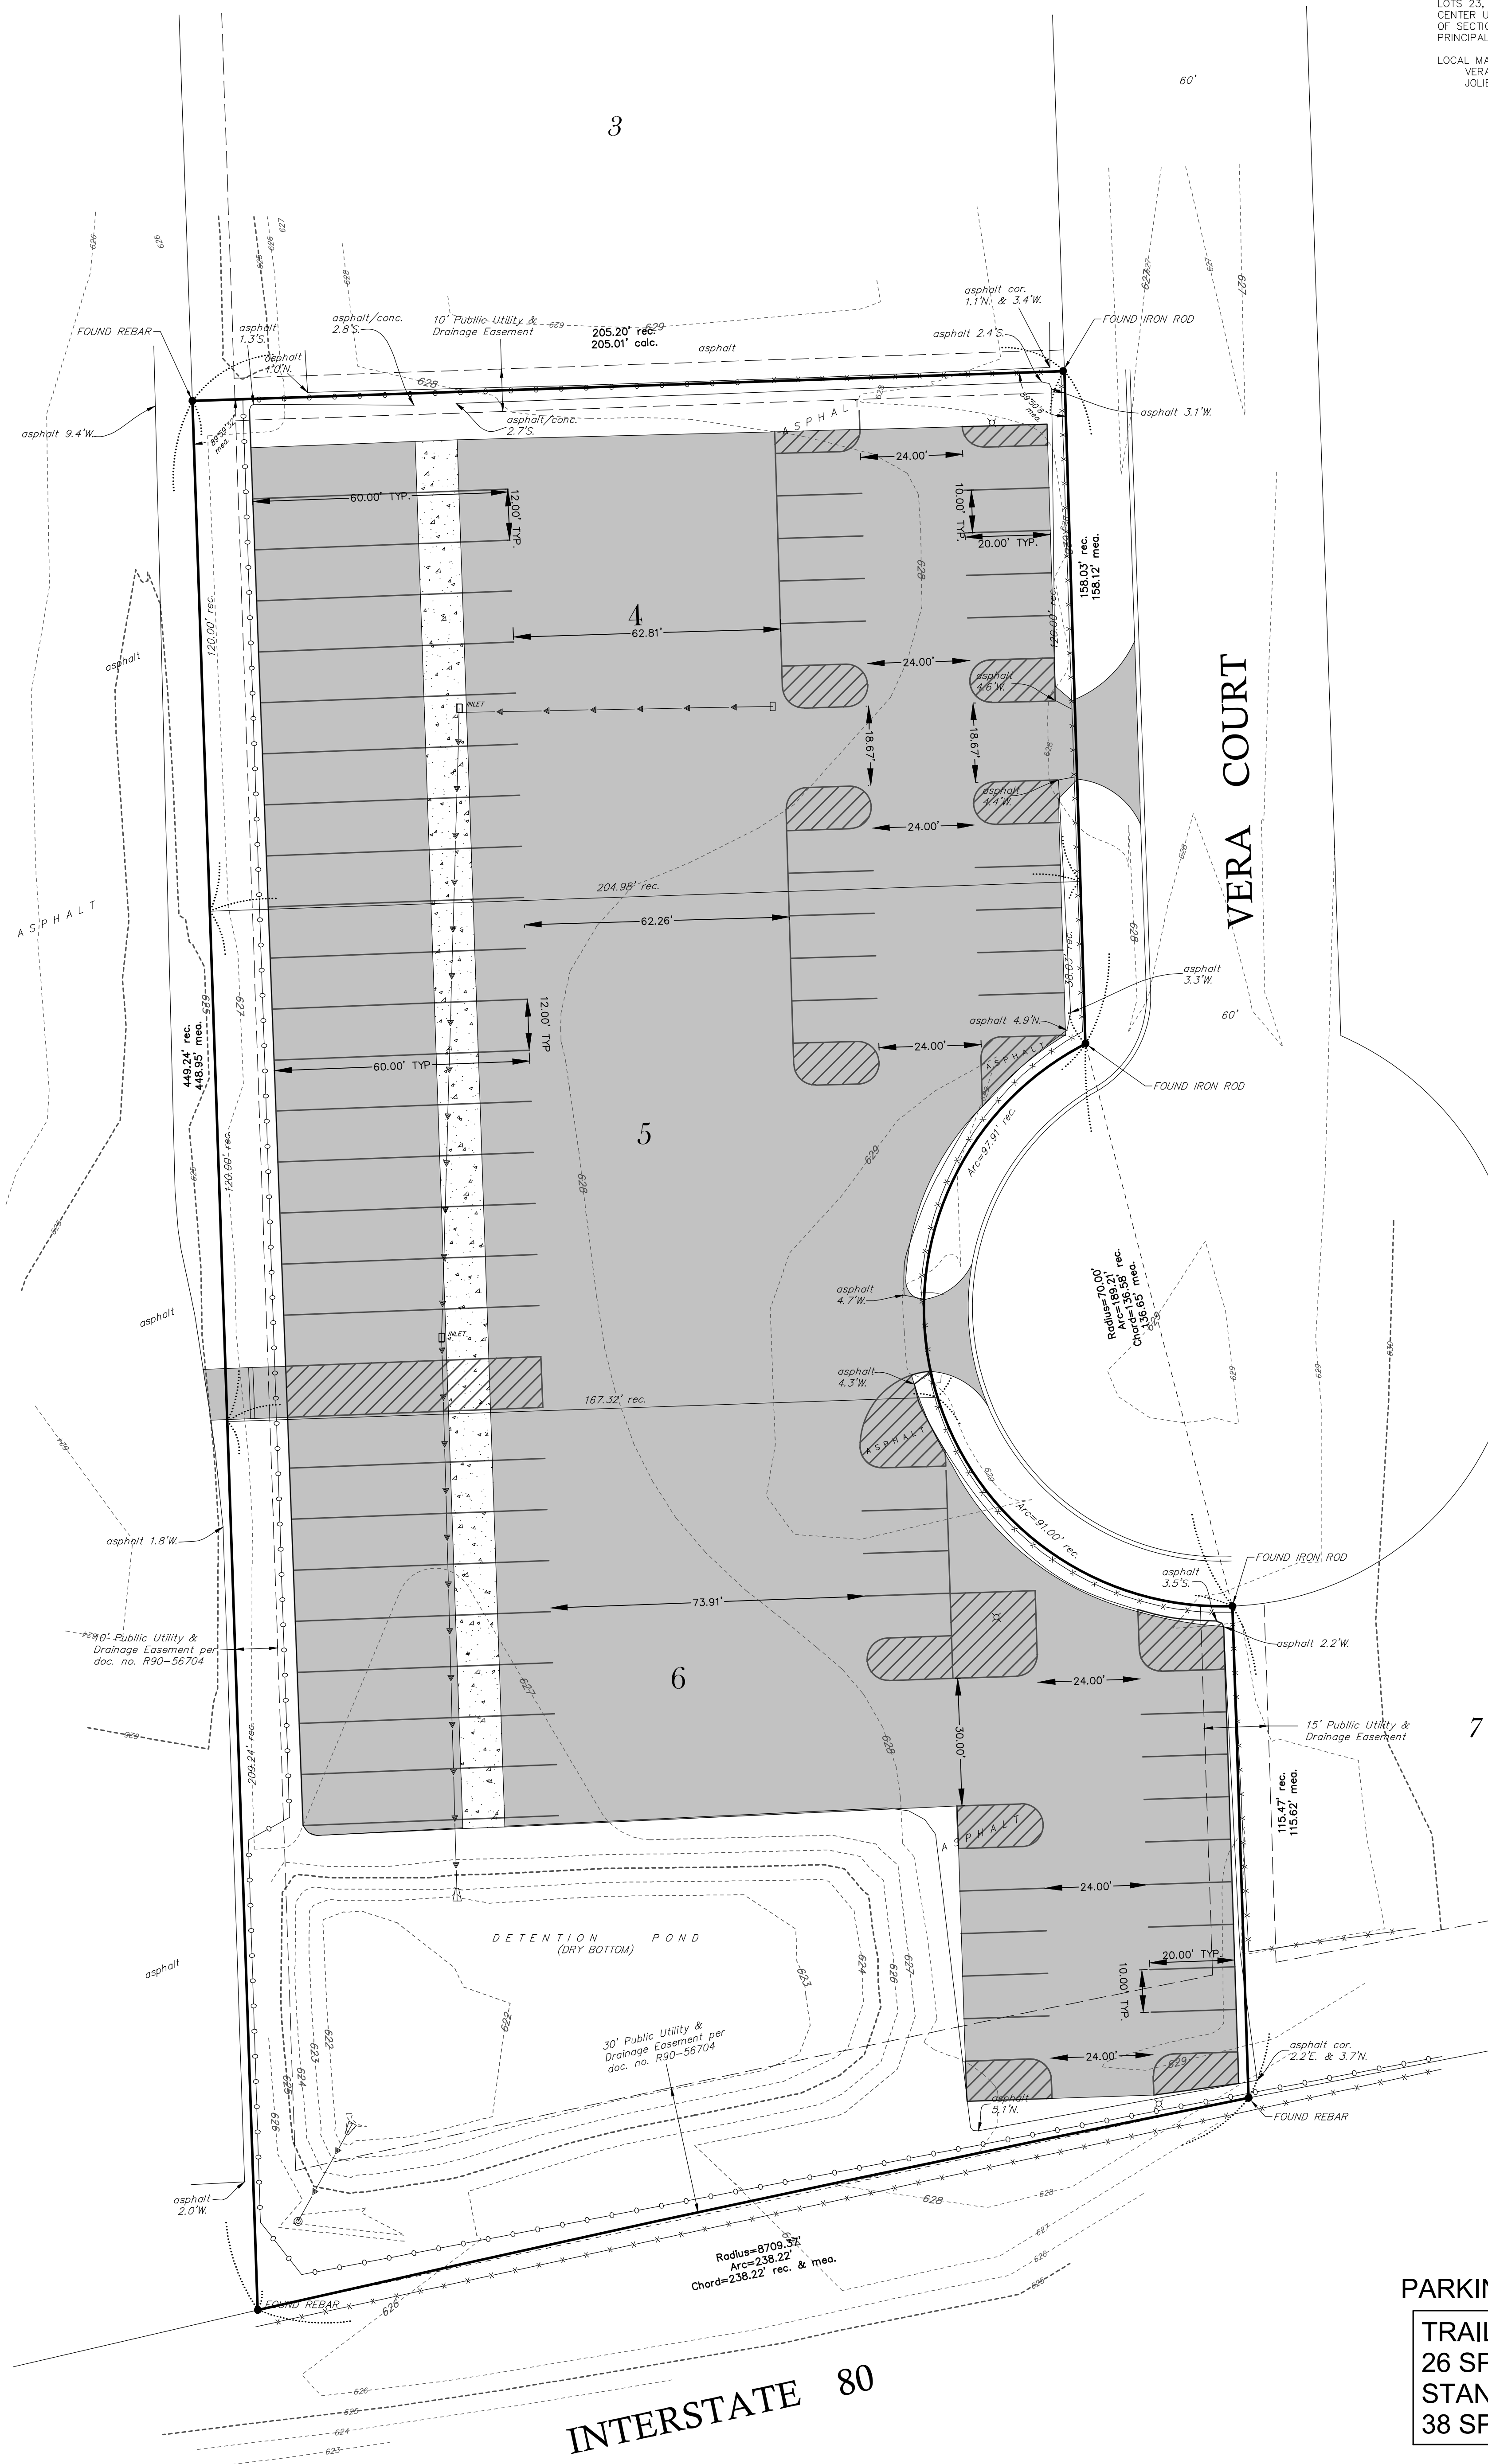

- LEGEND
- mea. MEASURED
 - rec. RECORDED
 - calc. CALCULATED
 - FOUND SURVEY MONUMENT
 - SET 5/8" REBAR UNLESS OTHERWISE NOTED
 - STORM INLET
 - CONCRETE BOLLARD
 - ⊗ STREET LIGHT
 - ⊙ STORM MANHOLE
 - ▤ FLARED END SECTION

PARKING SPACES SUMMARY

TRAILER STALL (60x12)
26 SPACES
STANDARD STALL (20x10)
38 SPACES

REVISIONS			
No.	DATE	DESCRIPTION	BY
RT & TWiG Ruettinger, Tonelli & Associates, Inc. & TWiG Technologies Surveyors - Engineers - Planners - G.I.S. Consultants 129 Capista Drive - Shorewood, Illinois 60404 Ph: (815) 744-6600 Website: www.ruettingertoni.com			
DATE: 09-09-2025		SCALE: 1" = 20'	DRAWN BY: MC
PREPARED FOR:		MONTANA INVESTMENTS 15850 NEW AVENUE LEMONT, ILLINOIS 60439	FIELD BOOK: 7-197 PAGE: 49 DRAWING NO.: 325-0148-CP
DRAWING TITLE:		CONCEPT PLAN	