



PUBLIC RIGHT-OF-WAY EXHIBIT

P.I.N. 23-07-302-003
COMMON ADDRESS: 300 MAPLE STREET
JOLIET, IL

THE WESTERLY 33.00 FEET OF LOT 21 AND LOT 22 IN STEVENS ESTATE SUBDIVISION, ACCORDING TO THE PLAT THEREOF RECORDED APRIL 6, 1872, IN PLAT BOOK 1, PAGES 41 AND 42, AS DOCUMENT NUMBER 84129, AND THE WESTERLY 33.00 FEET OF LOT 17 IN SAID STEVENS ESTATE SUBDIVISION, LYING SOUTHERLY OF A LINE DRAWN FROM THE NORTHWESTERLY CORNER OF SAID LOT 17 TO A POINT ON THE EASTERLY LINE OF SAID LOT 17, WHICH IS 45.00 FEET SOUTHERLY OF THE NORTHEASTERLY CORNER OF SAID LOT 17, IN WILL COUNTY, ILLINOIS.

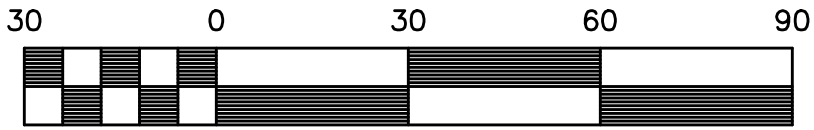

Scale: 1" = 30'

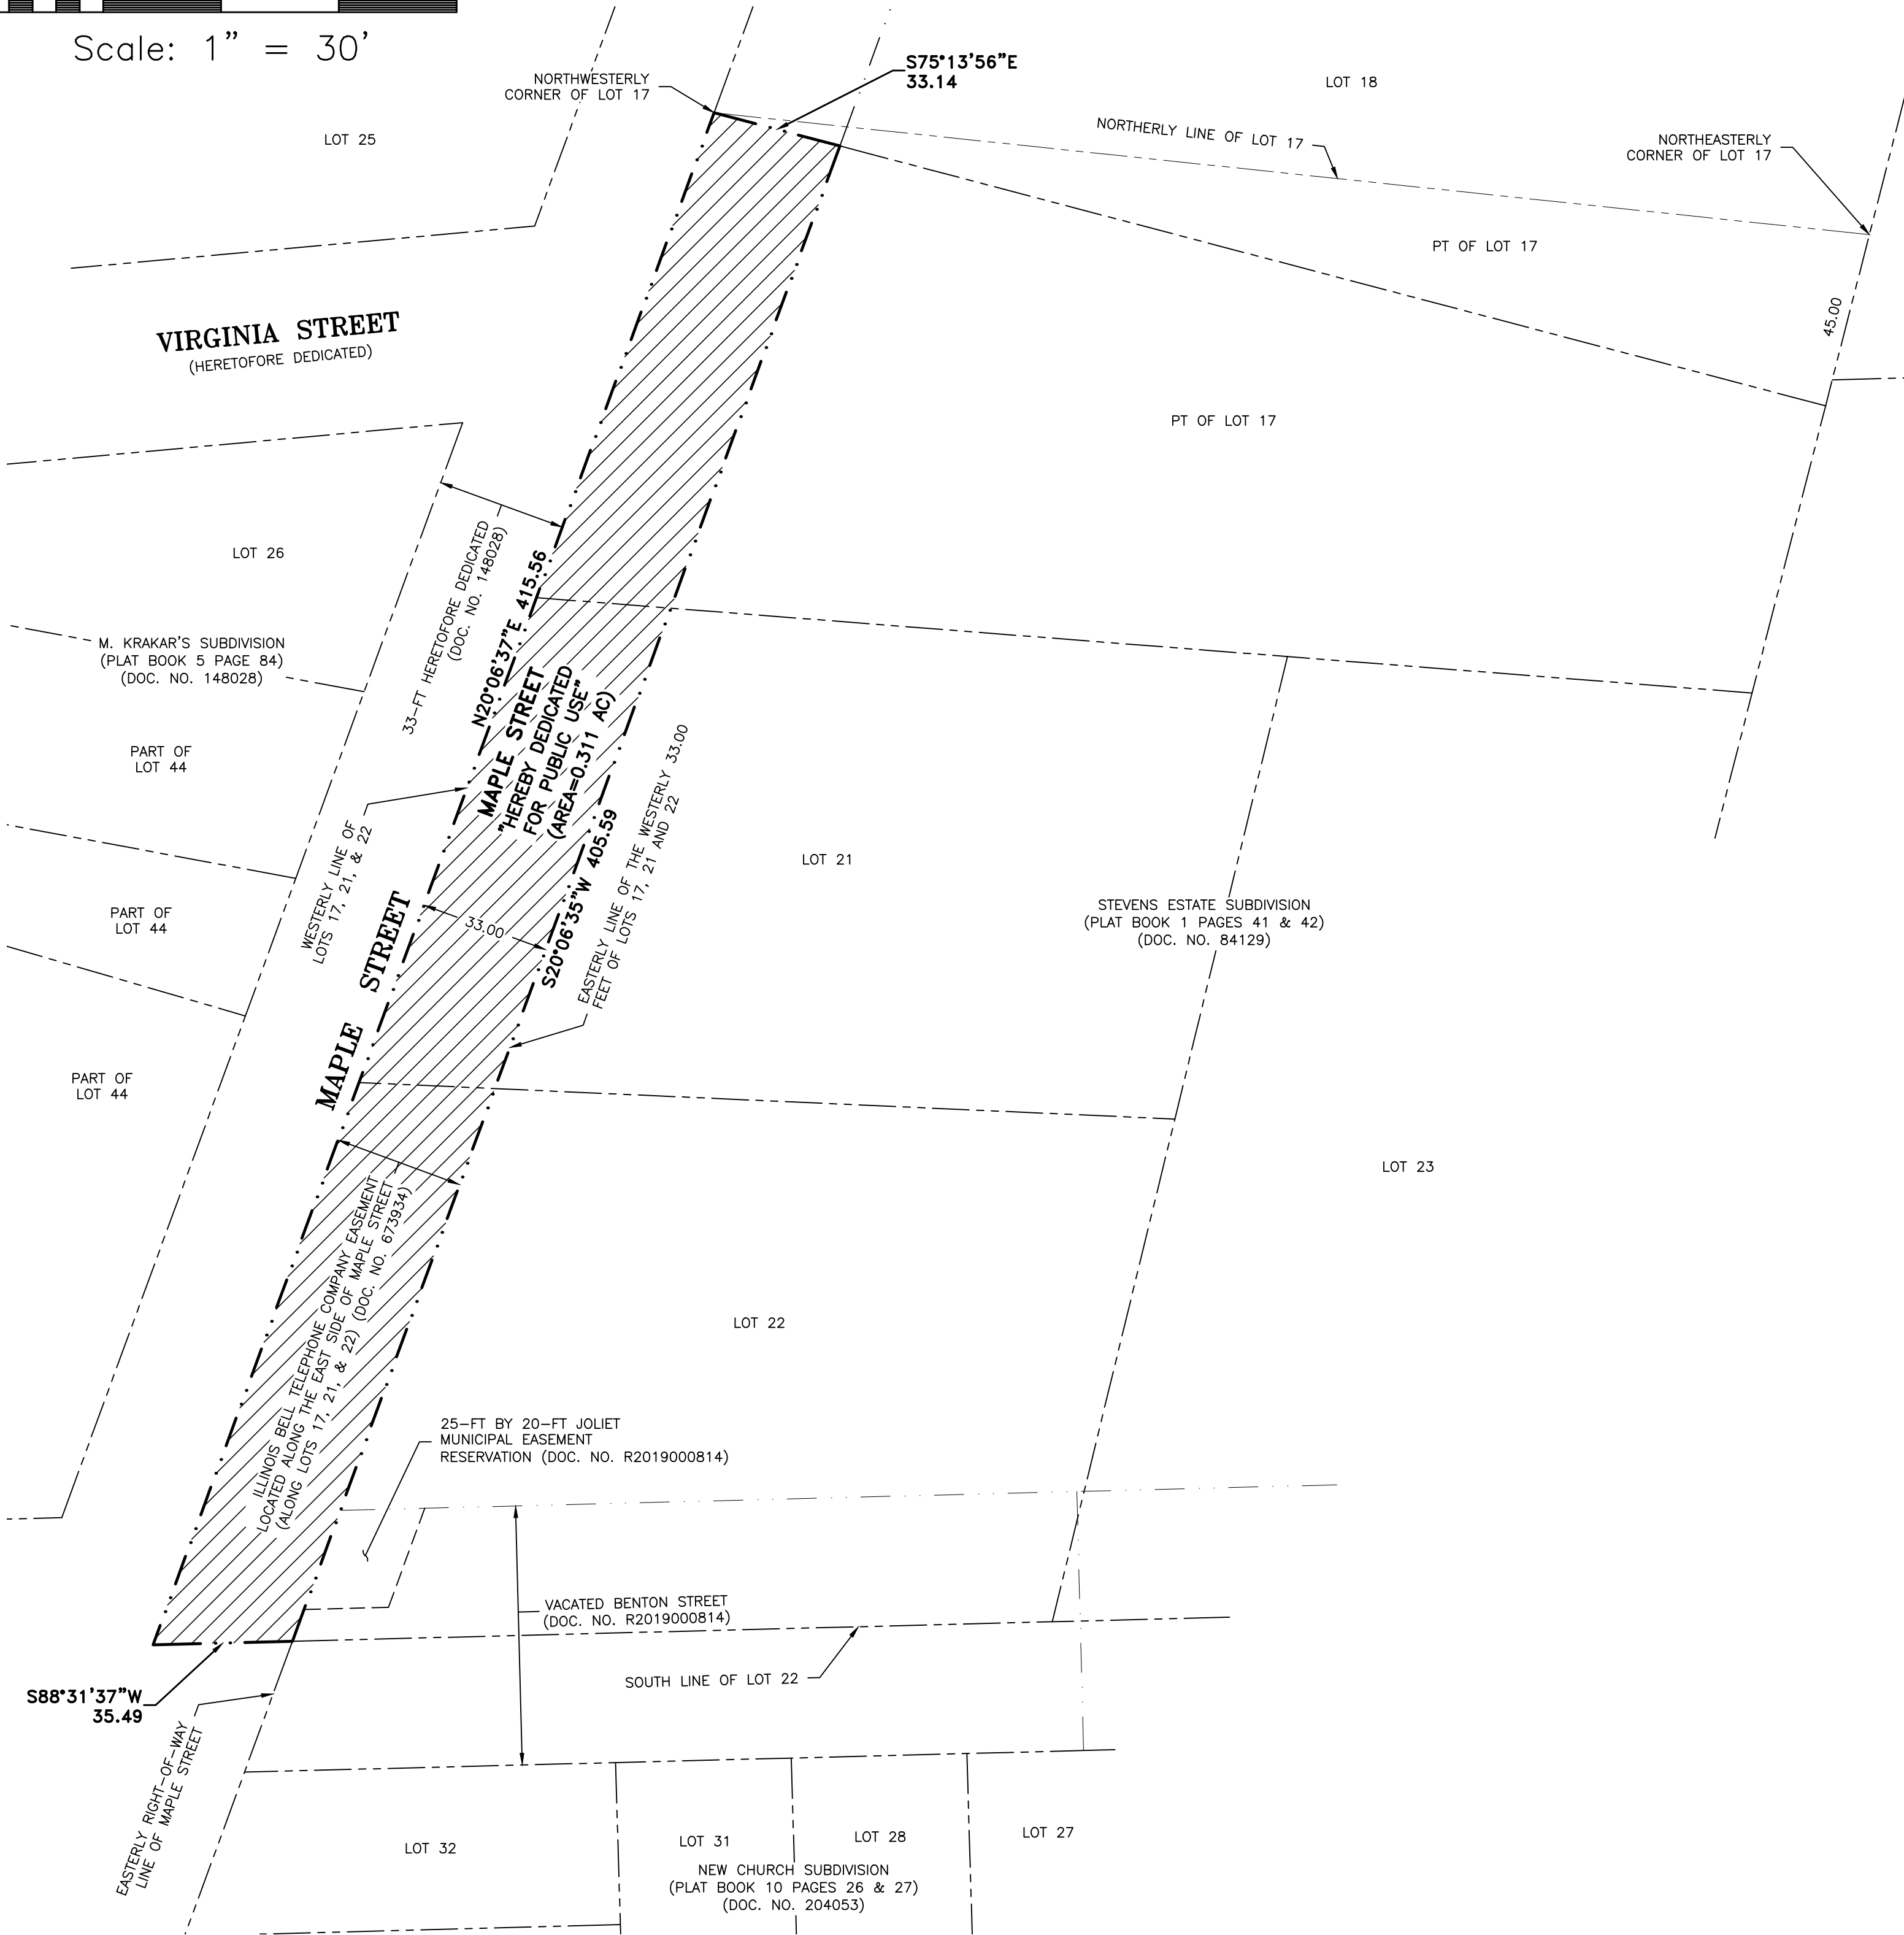

- NOTES:
1. THIS PROFESSIONAL SERVICE DOES NOT CONSTITUTE A BOUNDARY SURVEY.
 2. GEOTECH INCORPORATED IS PROFESSIONAL DESIGN FIRM NUMBER 184-000165.
 3. FOR A SURVEY TO BE CONSIDERED TO BE AN ORIGINAL IT MUST BE SIGNED AND HAVE EITHER AN EMBOSSED SEAL OR A RUBBER STAMP SEAL IN THE COLOR RED OF AN ILLINOIS PROFESSIONAL LAND SURVEYOR.
 4. UNLESS OTHERWISE NOTED, ALL DIMENSIONS ARE IN FEET AND DECIMAL PARTS THEREOF.
 5. THE BASIS OF BEARING FOR THE EXHIBIT, SHOWN HEREON, IS THE ILLINOIS STATE PLANE, ZONE EAST [NAD83 (2011)].
 6. IT IS THE INTENT OF THE RECORD LAND OWNER THAT OF ALL STREET RIGHTS-OF-WAY NOTED ON THIS PLAT AS "HEREBY DEDICATED" ARE HEREBY DEDICATED, CONVEYED, GRANTED, AND TRANSFERRED TO THE CITY OF JOLIET FOR PUBLIC RIGHT-OF-WAY PURPOSES.

PREPARED BY:
CHRISTOPHER M. PAPESH, I.P.L.S. NO. 3369
EXPIRATION DATE 11/30/2026
DATE: October 7, 2024

REVISED 10/07/2024 CJT CITY STAFF REVIEW NOTES

GEOTECH INC.
CONSULTING ENGINEERS - LAND SURVEYORS
1207 CEDARWOOD DRIVE CREST HILL, ILLINOIS 60403 815/730-1010

PROJECT: BRIDGETTE CAPARELLI		FIELD BOOK #: N/A	
DRAWN BY: MC	DATE: 10/02/23	SCALE: 1"=30'	JOB NO. 21238
COMPARE THIS PLAT WITH YOUR RECORDS AND IMMEDIATELY REPORT ANY DISCREPANCIES			