
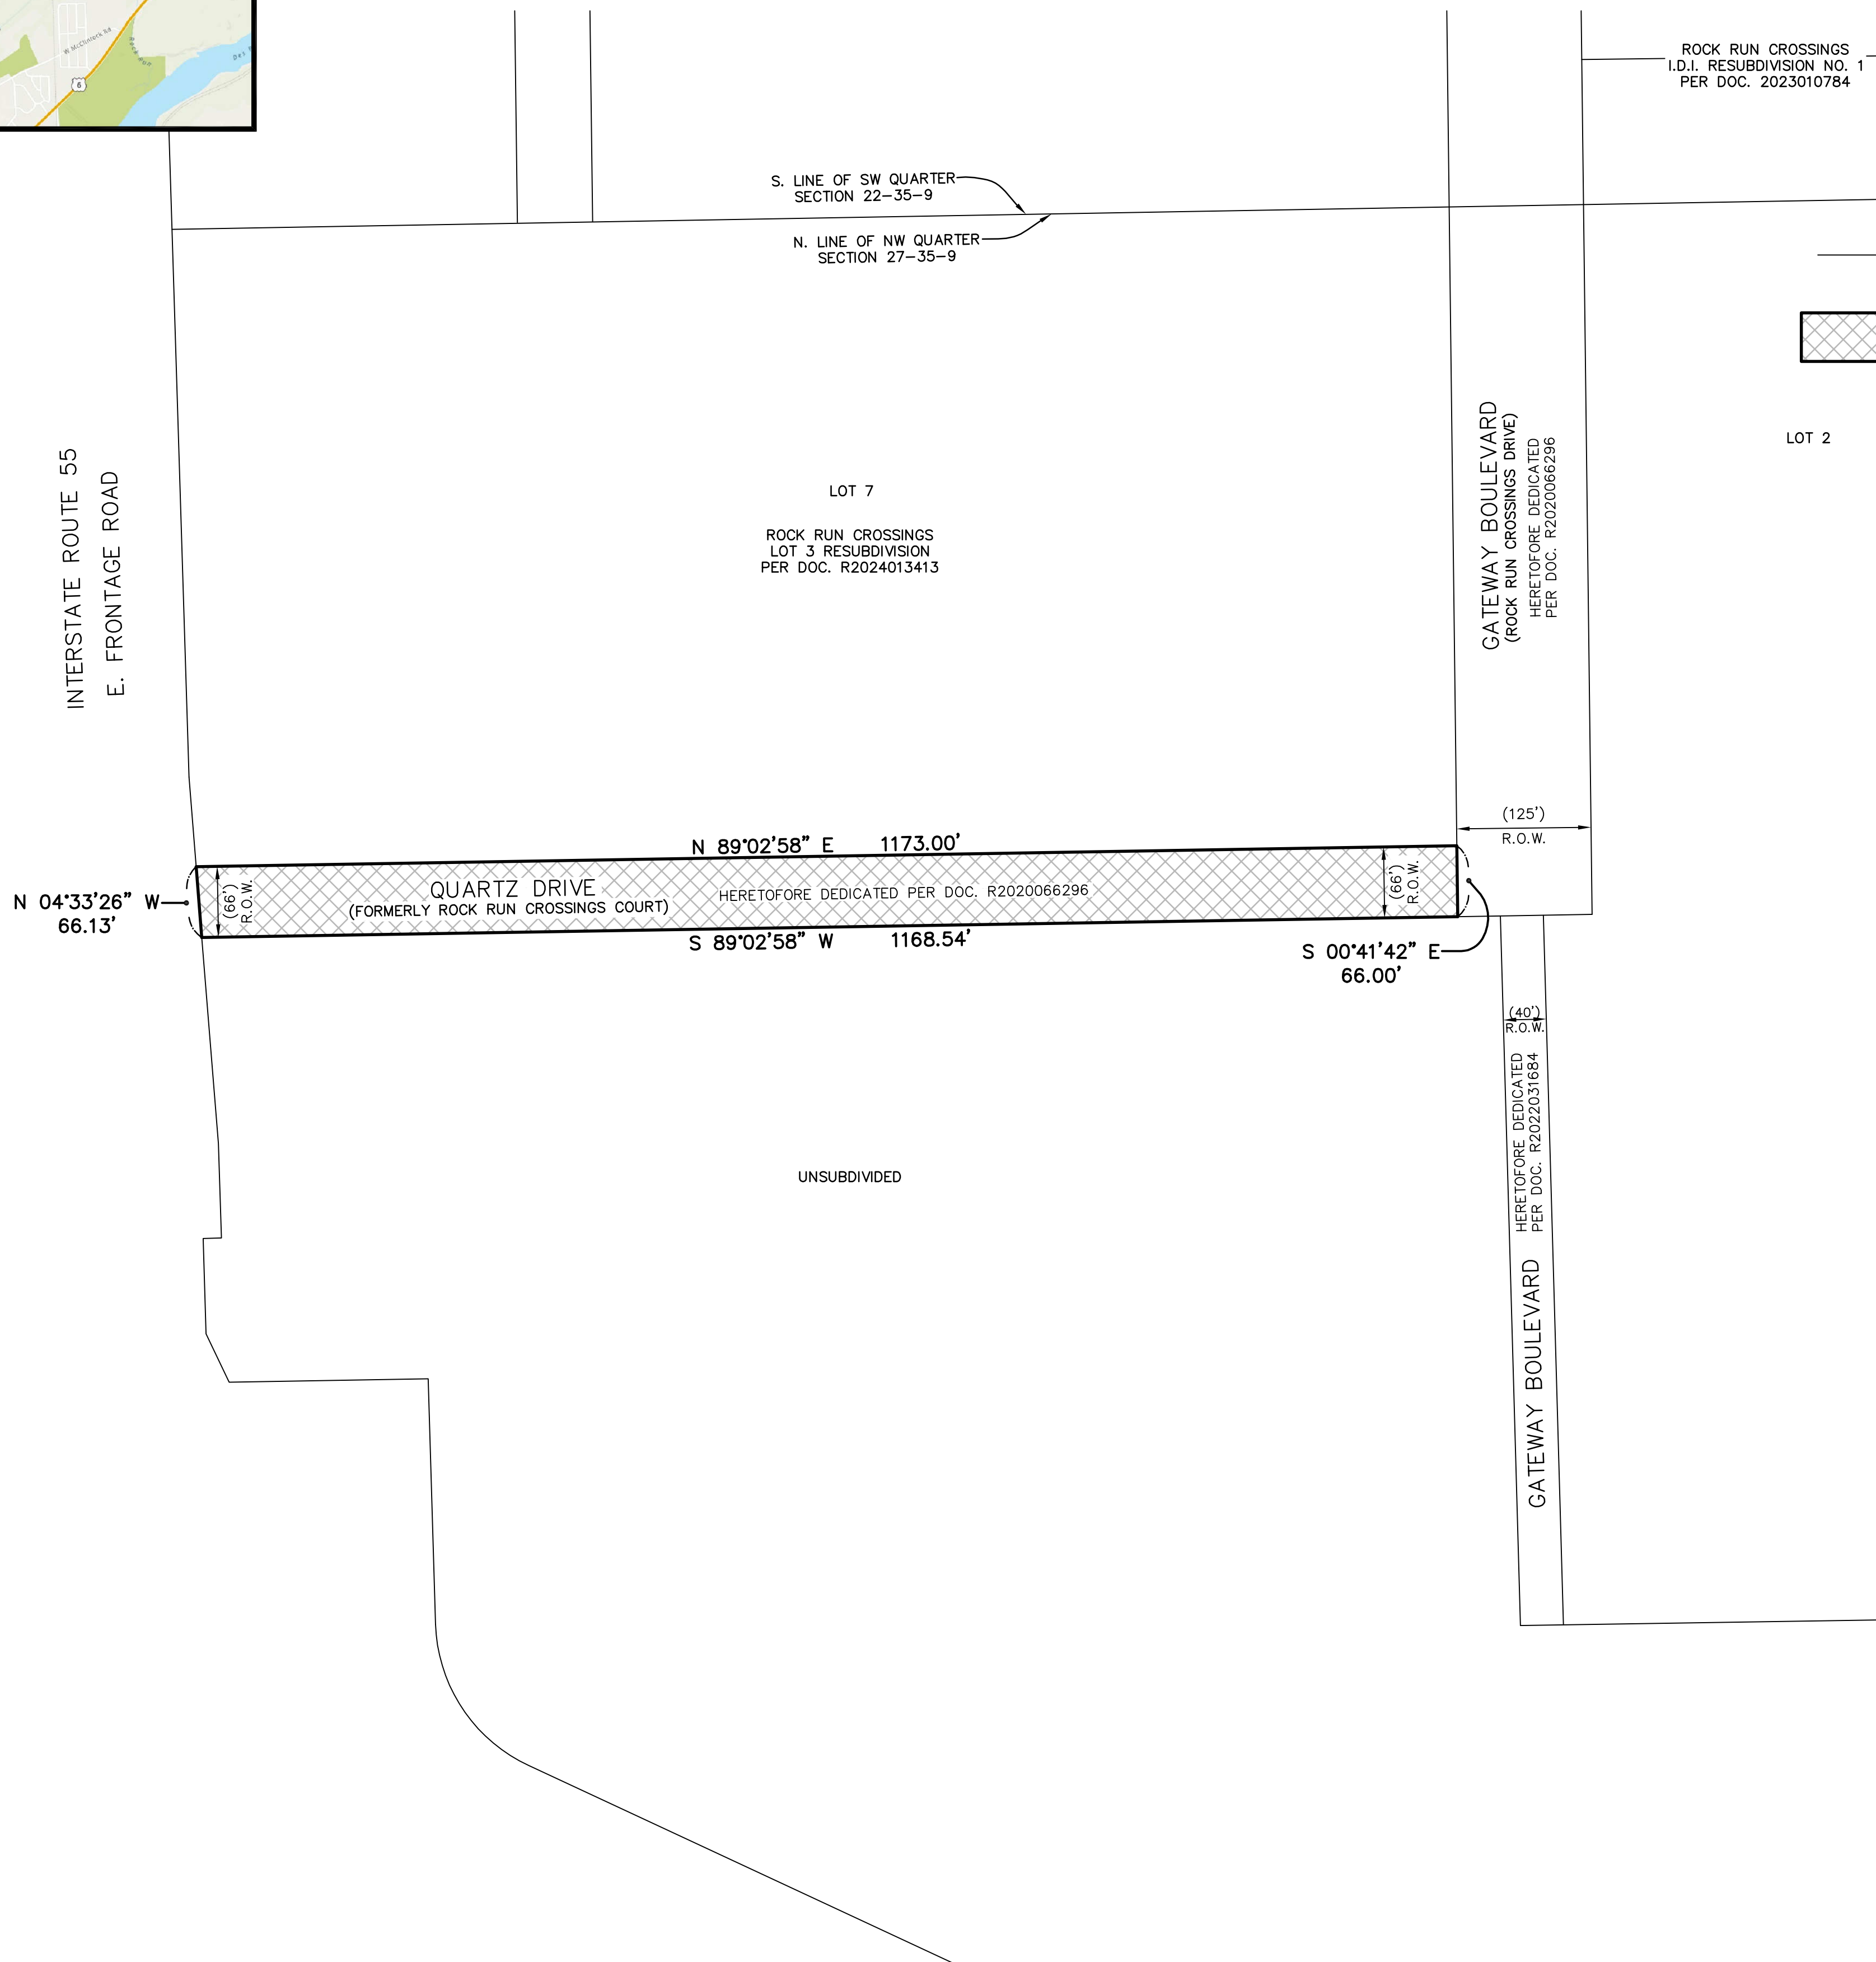


# PLAT OF VACATION OF PUBLIC RIGHT OF WAY AND EASEMENTS

PART OF THE NORTHWEST QUARTER OF SECTION 27, TOWNSHIP 35  
NORTH, RANGE 9 EAST OF THE THIRD PRINCIPAL MERIDIAN,  
IN WILL COUNTY, ILLINOIS.

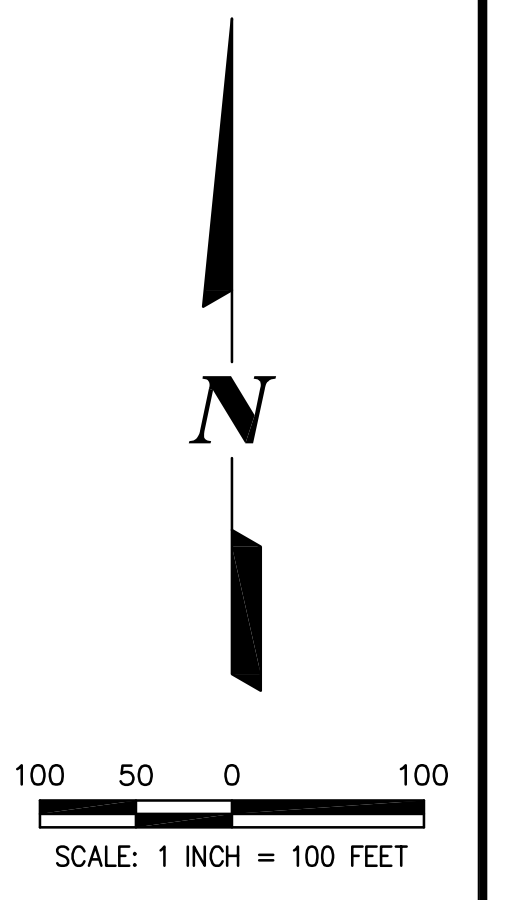

**LEGEND**  
 - ADJACENT PROPERTY LINE OR  
 RIGHT-OF-WAY LINE  
 (Light Solid Line)  
 RIGHT OF WAY AREA  
 HEREBY VACATED  
 CONTAINING 1.77  
 ACRES, MORE OR LESS

### CITY COUNCIL CERTIFICATE

STATE OF ILLINOIS )  
 ) SS.  
 COUNTY OF WILL )  
 APPROVED BY ORDINANCE \_\_\_\_\_ OF THE CITY COUNCIL OF THE  
 CITY OF JOLIET ON \_\_\_\_\_  
 \_\_\_\_\_ A.D., 20\_\_\_\_  
 \_\_\_\_\_ MAYOR \_\_\_\_\_ CITY CLERK

### WILL COUNTY RECORDER'S CERTIFICATE

STATE OF ILLINOIS )  
 ) SS.  
 COUNTY OF WILL )  
 THIS INSTRUMENT \_\_\_\_\_ WAS FILED FOR RECORD IN THE  
 RECORDER'S OFFICE OF WILL COUNTY, ILLINOIS  
 ON THE \_\_\_\_\_ DAY OF \_\_\_\_\_ A.D., 20\_\_\_\_  
 AT \_\_\_\_\_ O'CLOCK \_\_\_\_M.  
 \_\_\_\_\_  
 RECORDER OF DEEDS

### SURVEYOR'S CERTIFICATE

STATE OF ILLINOIS )  
 ) SS.  
 COUNTY OF DUPAGE )  
 I, JEFFREY R. PANKOW, AN ILLINOIS PROFESSIONAL LAND SURVEYOR,  
 DO HEREBY CERTIFY THAT THIS PLAT HEREON DRAWN WAS PREPARED  
 AT AND UNDER MY DIRECTION. ALL DIMENSIONS SHOWN ARE IN FEET  
 AND DECIMAL PARTS THEREOF.  
 GIVEN UNDER MY HAND AND SEAL THIS \_\_\_\_ DAY OF \_\_\_\_\_  
 A.D., 20\_\_\_\_  
 \_\_\_\_\_  
 JEFFREY R. PANKOW  
 ILLINOIS PROFESSIONAL LAND SURVEYOR NO. 3483  
 MY REGISTRATION EXPIRES ON NOVEMBER 30, 2026  
 PROFESSIONAL DESIGN FIRM LICENSE NUMBER 184-002937  
 EXPIRES APRIL 30, 2027

### UTILITY COMPANY RELEASE CERTIFICATE

STATE OF ILLINOIS )  
 ) SS.  
 COUNTY OF WILL )  
 THE UNDERSIGNED HEREBY CERTIFY THAT THERE ARE NO EXISTING FACILITIES WITHIN  
 THE DEPICTED EASEMENT/RIGHT OF WAY AND FURTHER CERTIFY AS AGENT FOR THEIR  
 RESPECTIVE UTILITY, ALL RIGHTS AND EASEMENTS CURRENTLY EXISTING WITHIN SAID  
 EASEMENT/RIGHT OF WAY ARE HEREBY RELINQUISHED AND VACATED.  
 NORTHERN ILLINOIS GAS COMPANY, AN ILLINOIS CORPORATION:  
 THIS \_\_\_\_\_ DAY OF \_\_\_\_\_ A.D. 20\_\_\_\_  
 \_\_\_\_\_ TITLE \_\_\_\_\_ WITNESS \_\_\_\_\_  
 ILLINOIS BELL TELEPHONE COMPANY DBO AT&T ILLINOIS, AN ILLINOIS CORPORATION:  
 THIS \_\_\_\_\_ DAY OF \_\_\_\_\_ A.D. 20\_\_\_\_  
 \_\_\_\_\_ TITLE \_\_\_\_\_ WITNESS \_\_\_\_\_  
 COMMONWEALTH EDISON COMPANY, AN ILLINOIS CORPORATION:  
 THIS \_\_\_\_\_ DAY OF \_\_\_\_\_ A.D. 20\_\_\_\_  
 \_\_\_\_\_ TITLE \_\_\_\_\_ WITNESS \_\_\_\_\_  
 COMCAST CABLE COMMUNICATIONS, INC.:  
 THIS \_\_\_\_\_ DAY OF \_\_\_\_\_ A.D. 20\_\_\_\_  
 \_\_\_\_\_ TITLE \_\_\_\_\_ WITNESS \_\_\_\_\_  
 CITY OF JOLIET—PUBLIC UTILITIES, ITS SUCCESSORS AND ASSIGNS:  
 THIS \_\_\_\_\_ DAY OF \_\_\_\_\_ A.D. 20\_\_\_\_  
 \_\_\_\_\_ TITLE \_\_\_\_\_ WITNESS \_\_\_\_\_  
 CITY OF JOLIET—PUBLIC WORKS, ITS SUCCESSORS AND ASSIGNS:  
 THIS \_\_\_\_\_ DAY OF \_\_\_\_\_ A.D. 20\_\_\_\_  
 \_\_\_\_\_ TITLE \_\_\_\_\_ WITNESS \_\_\_\_\_

### QUARTZ DRIVE VACATION DESCRIPTION

THAT PART OF QUARTZ DRIVE LOCATED IN THE NORTHWEST QUARTER OF  
 SECTION 27, TOWNSHIP 35 NORTH, RANGE 9 EAST OF THE THIRD PRINCIPAL  
 MERIDIAN BEING MORE PARTICULARLY DESCRIBED AS FOLLOWS:  
 BEGINNING AT THE SOUTHWEST CORNER OF LOT 7 IN THE RECORDING PLAT  
 OF ROCK RUN CROSSINGS LOT 3 RESUBDIVISION RECORDED MARCH 21, 2024  
 AS DOCUMENT R2024013413; THENCE NORTH 89 DEGREES 02 MINUTES 58  
 SECONDS EAST ALONG THE SOUTH LINE OF AFOREMENTIONED LOT 7,  
 1173.00 FEET TO THE WEST LINE OF GATEWAY BOULEVARD DEDICATED PER  
 DOCUMENT R20220066296; THENCE SOUTH 00 DEGREES 41 MINUTES 42  
 SECONDS EAST ALONG SAID WEST LINE EXTENDED SOUTH, 66.00 FEET;  
 THENCE SOUTH 89 DEGREES 02 MINUTES 58 SECONDS WEST, 1168.54 FEET  
 TO A POINT ON THE EAST LINE OF THE EAST FRONTAGE ROAD FOR  
 INTERSTATE ROUTE 55; THENCE NORTH 04 DEGREES 33 MINUTES 26  
 SECONDS WEST, 66.13 FEET ALONG SAID EAST LINE TO THE POINT OF  
 BEGINNING, ALL IN WILL COUNTY, ILLINOIS.



PREPARED BY:  
**CEMCON, Ltd.**

Consulting Engineers, Land Surveyors & Planners  
 2280 White Oak Circle, Suite 100 Aurora, Illinois  
 60502-9675 PH: 630.862.2100 FAX: 630.862.2199  
 E-Mail: cadd@cemcon.com Website: www.cemcon.com  
 DISC NO.: 849013 FILE NAME: PLAT OF VACATION-QUARTZ  
 DRAWN BY: AJB FLD. BK. / PG. NO.: BK./PG.  
 COMPLETION DATE: 01-12-26 JOB NO.: 849.013  
 PROJECT REFERENCE: 849.001, 849.004 & 849.011  
 CHECKED BY: JRP 03-24-26  
 REVISED 03-24-26\AJB ADDED VACATION LEGAL DESCRIPTION  
 Copyright © 2026 Cemcon, Ltd. All rights reserved.

DRAWING PATH: P:\849013\WORK\SURVEY\DRAWINGS\PLATS\PLAT OF VACATION-QUARTZ.DWG  
 PLOT FILE CREATED: 3/25/2026 BY: JEFF PANKOW