

Cabinet
side view

- 2" X 2" X 1/4" Aluminum Angle (Inside Cabinet)
- 10-118R Filler
- RT 200 Retainer
- 2' X 3' Service Door
- Formed Face
- 4" x 4" x .250" Clip Top Of Cabinet
- Electrical Raceway


Face Detail n.t.s.

<p>1 "Background"</p> <p>Color: Spray second surface L-403 White Lacryl, by Spraylat.</p> <p>Translucent White</p>	<p>2 "Letter"</p> <p>Color: Spray second surface L-480 Black Lacryl by Spraylat.</p> <p>Black</p>	<p>3 "Orange Bar"</p> <p>Color: Spray second surface L-422 Poppy Orange Lacryl by Spraylat.</p> <p>Translucent Orange</p>
--	---	---

Material(s) Specifications - Sign Face



Material: G.E. Lexan® SGC100 Clear (Solar Grade)

Typ. Trade: .150"

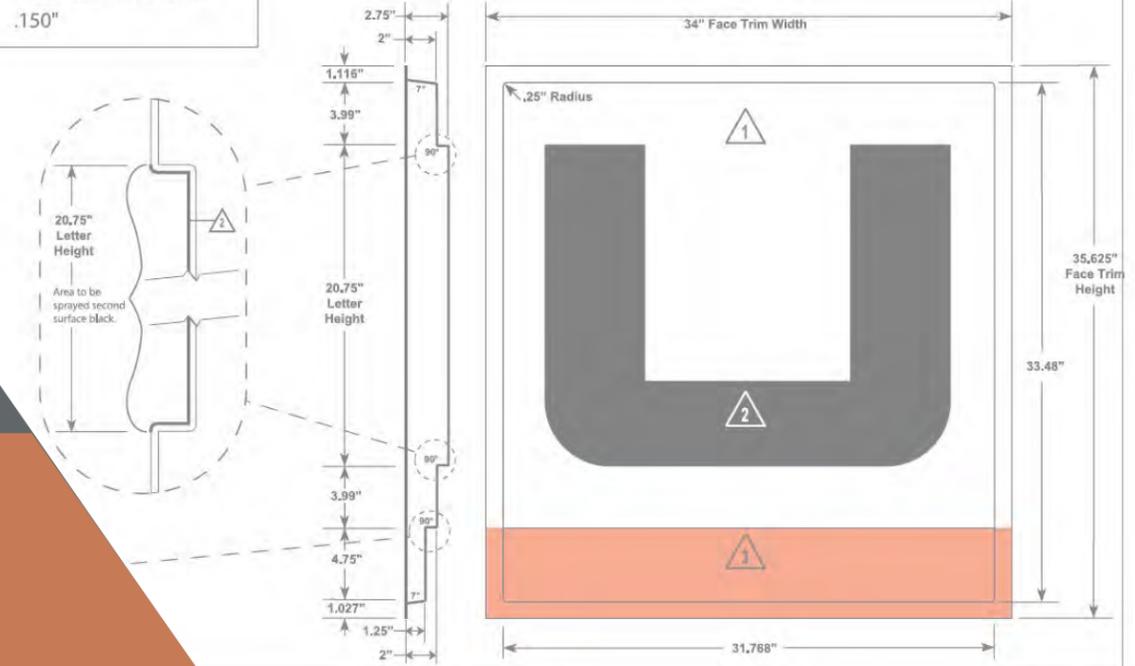


SIGNAGE PROPOSAL

JOLIET, IL

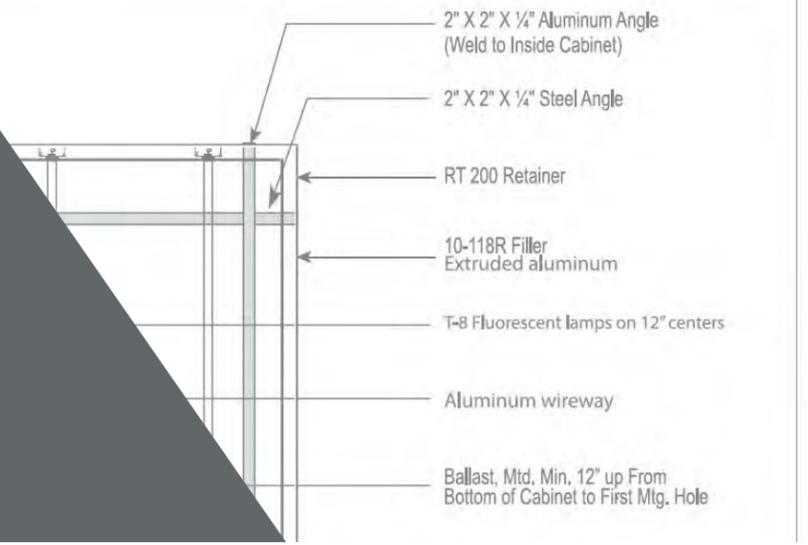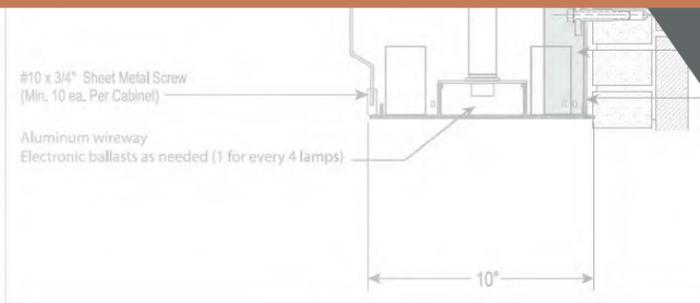

Injection Details n.t.s.

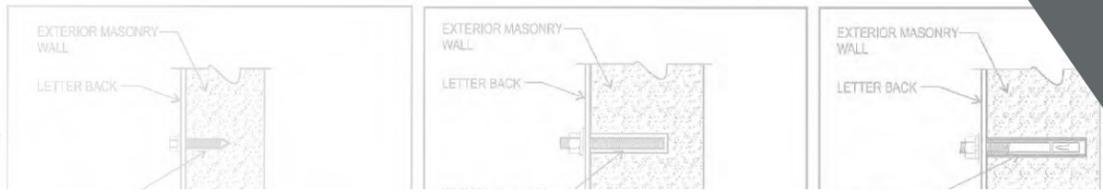

a&m
A&M ASSOCIATES, INC.
2727 N. CENTRAL AVENUE
PHOENIX, ARIZONA 85004
P: 602.263.6841

U-HAUL
of Joliet
Joliet, IL
(856070)

Signage Proposal

SHEET 01








A&M ASSOCIATES, INC.
 2727 N. CENTRAL AVENUE
 PHOENIX, ARIZONA 85004
 P: 602.263.6841


 of Joliet
 Joliet, IL
 (856070)

Northeast Elevation
 Composite Rendering

SHEET 03

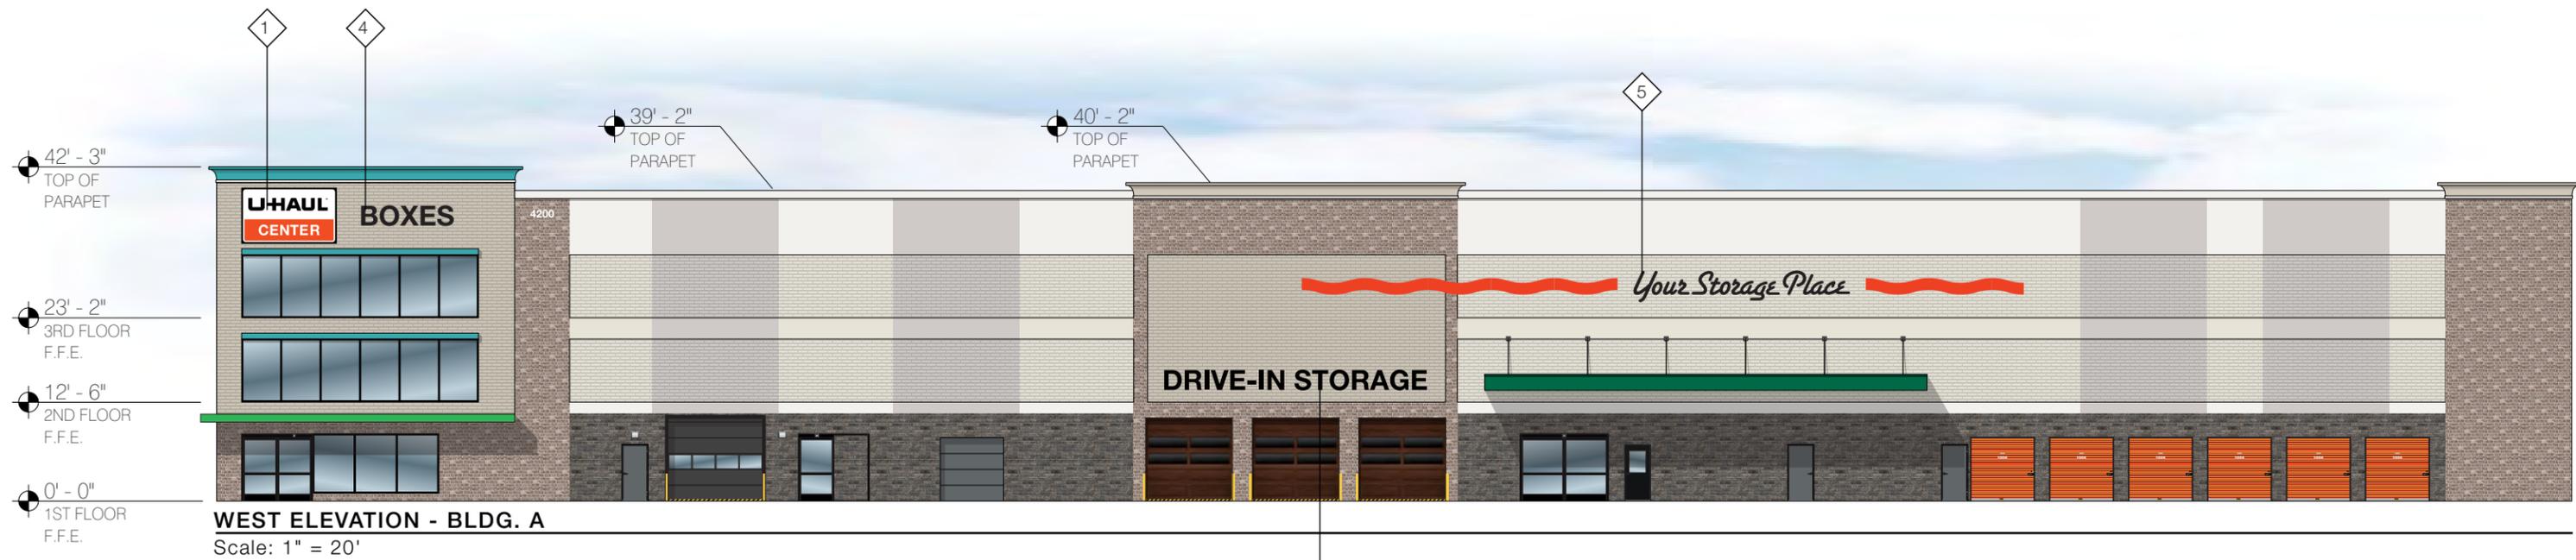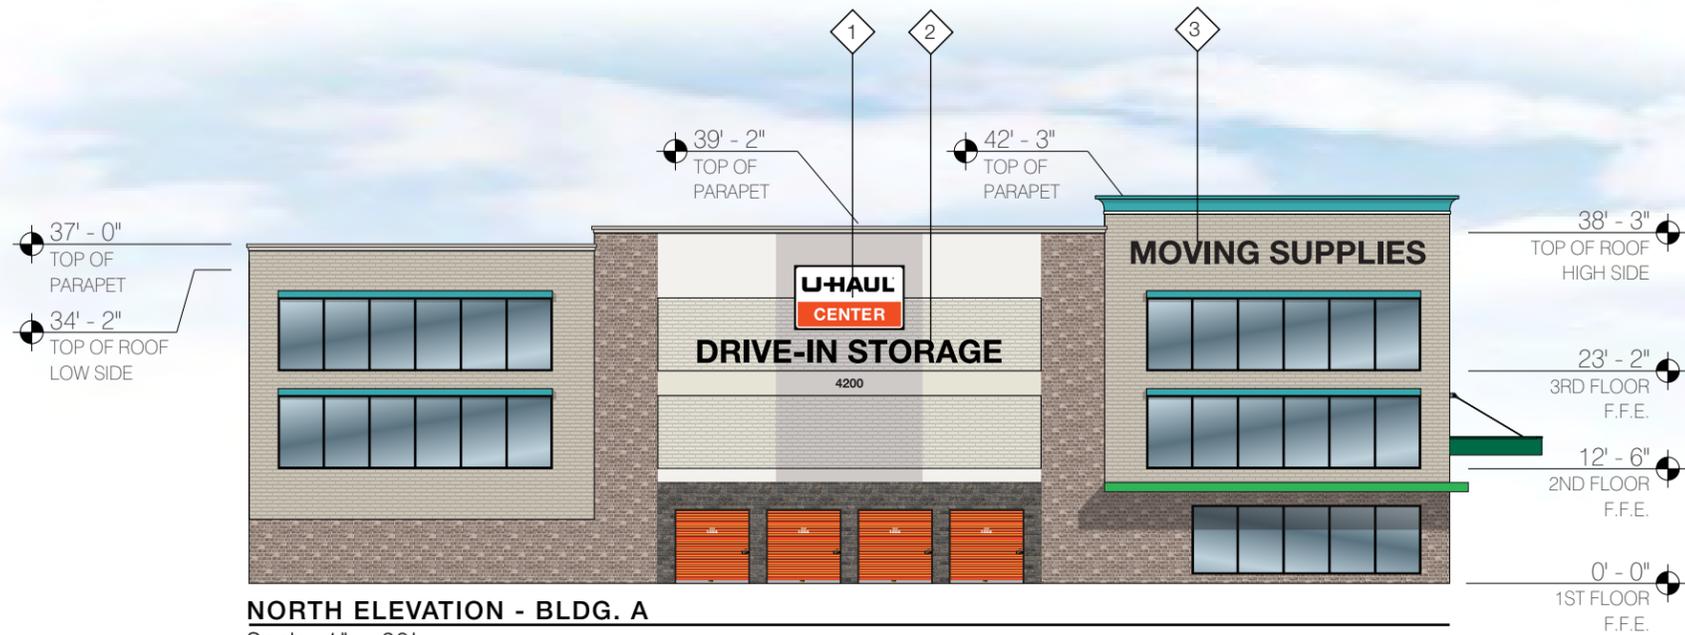

SIGN CALCULATIONS	
1	LIT CABINET SIGN 12"W X 7"H (84 SQFT)
2	DIMENSIONAL LETTERS 33.27"W X 2.5"H (83.17 SQFT)*
3	DIMENSIONAL LETTERS 32.24"W X 2.5"H (80.60 SQFT)*
4	DIMENSIONAL LETTERS 11.74"W X 2.5"H (29.35 SQFT)*
5	11GA STEEL POWDER COATED BLACK SIGN 27.43"W X 4"H (109.72 SQFT)*


*Lit sign option is available upon request

a&m
A&M ASSOCIATES, INC.
2727 N. CENTRAL AVENUE
PHOENIX, ARIZONA 85004
P: 602.263.6841

U-HAUL
of Joliet
Joliet, IL
(856070)

Sign Calculations

SHEET 04

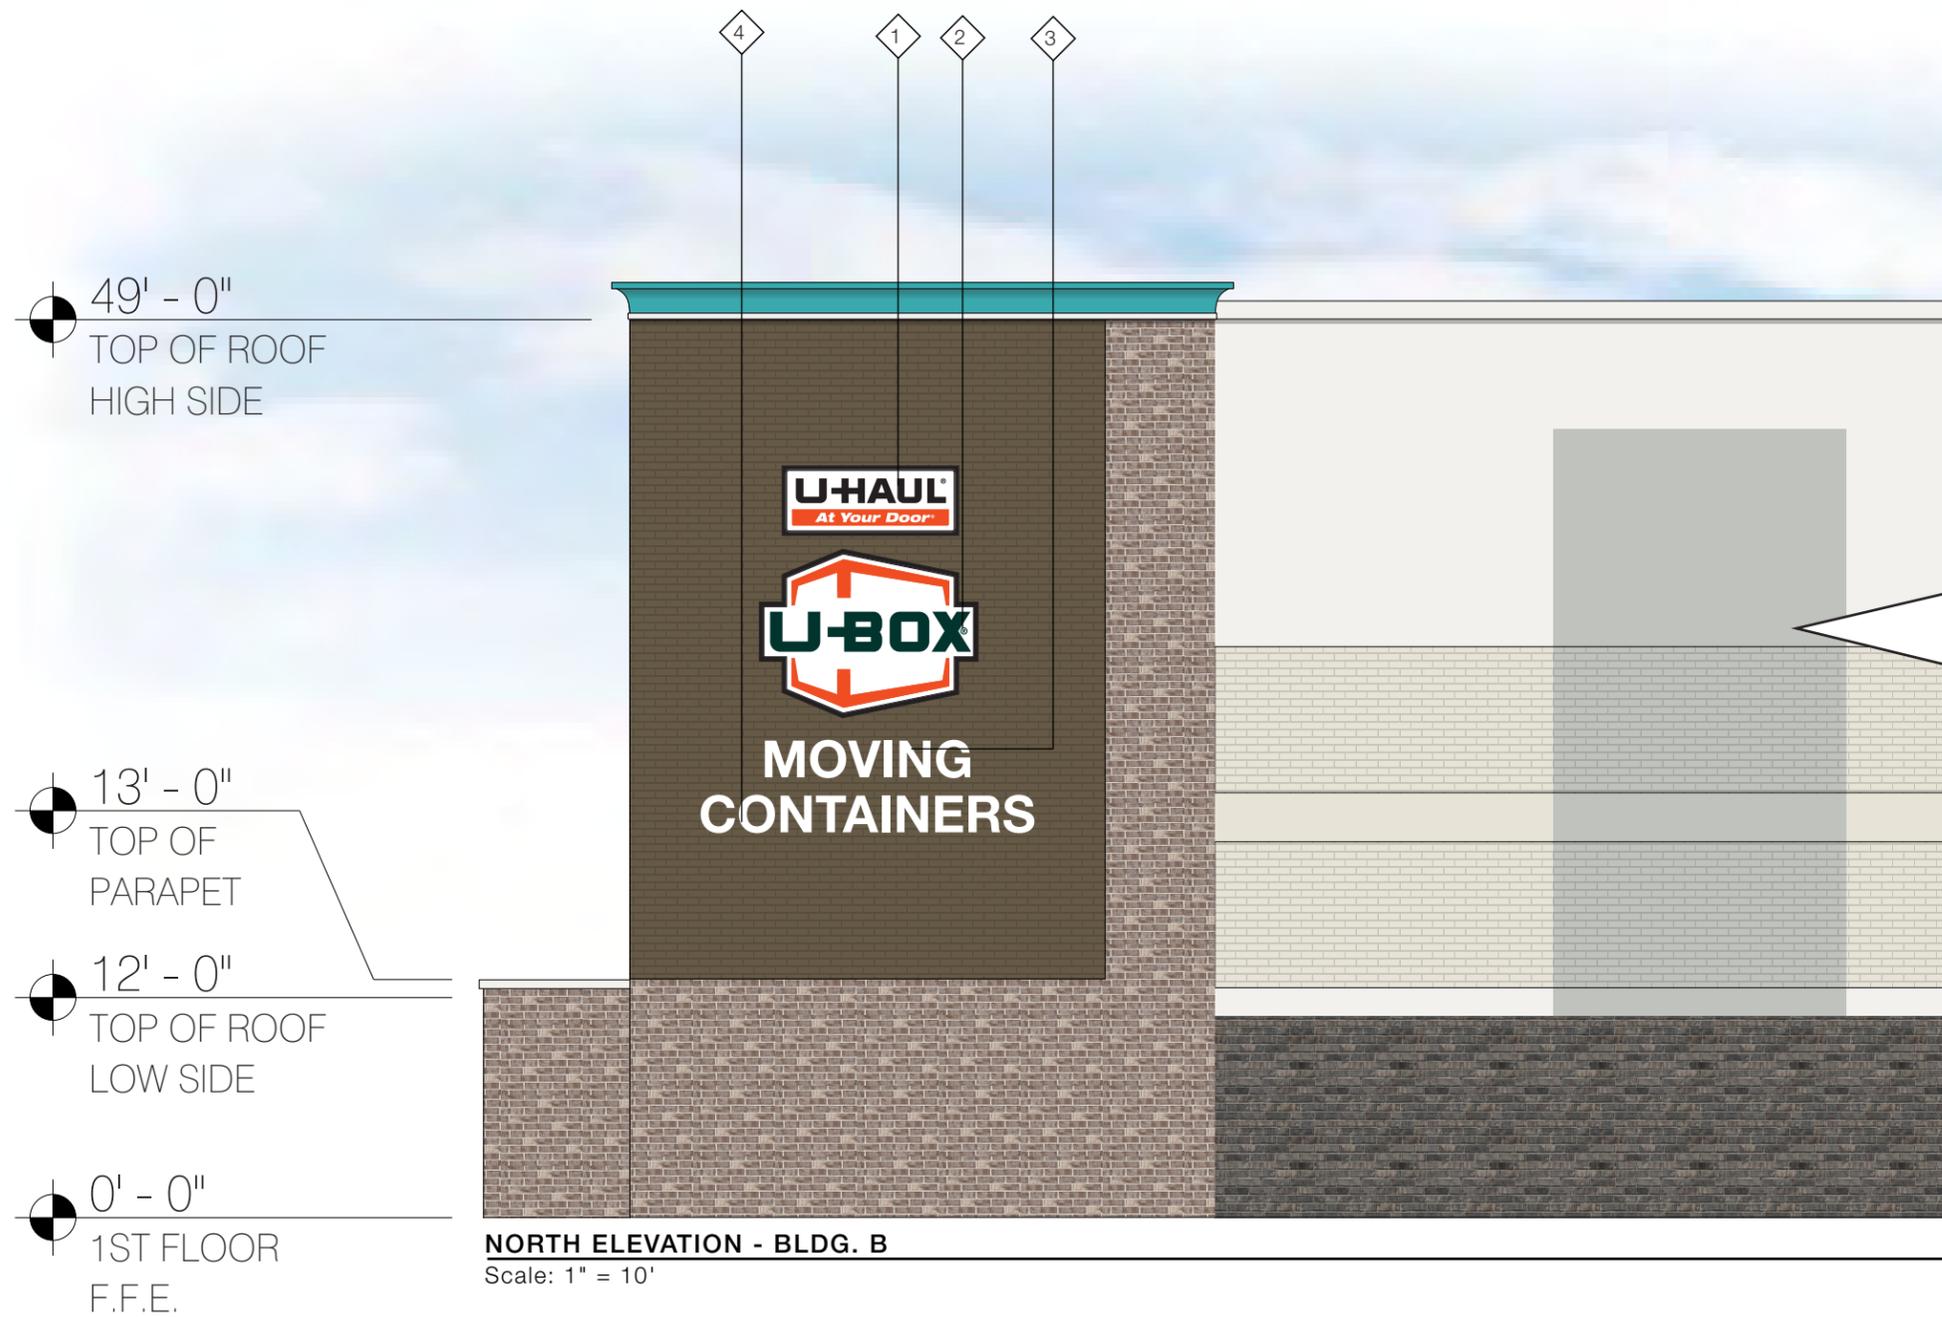

SIGN CALCULATIONS	
1	NON-LIT SIGN 9.66'W X 3.8'H (36.71 SQFT)*
2	NON-LIT SIGN 11.95'W X 9.19'H (109.82 SQFT)*
3	DIMENSIONAL LETTERS 11.23'W X 2'H (22.46 SQFT)*
4	DIMENSIONAL LETTERS 18.26'W X 2'H (36.52 SQFT)*

*Lit sign option is available upon request