


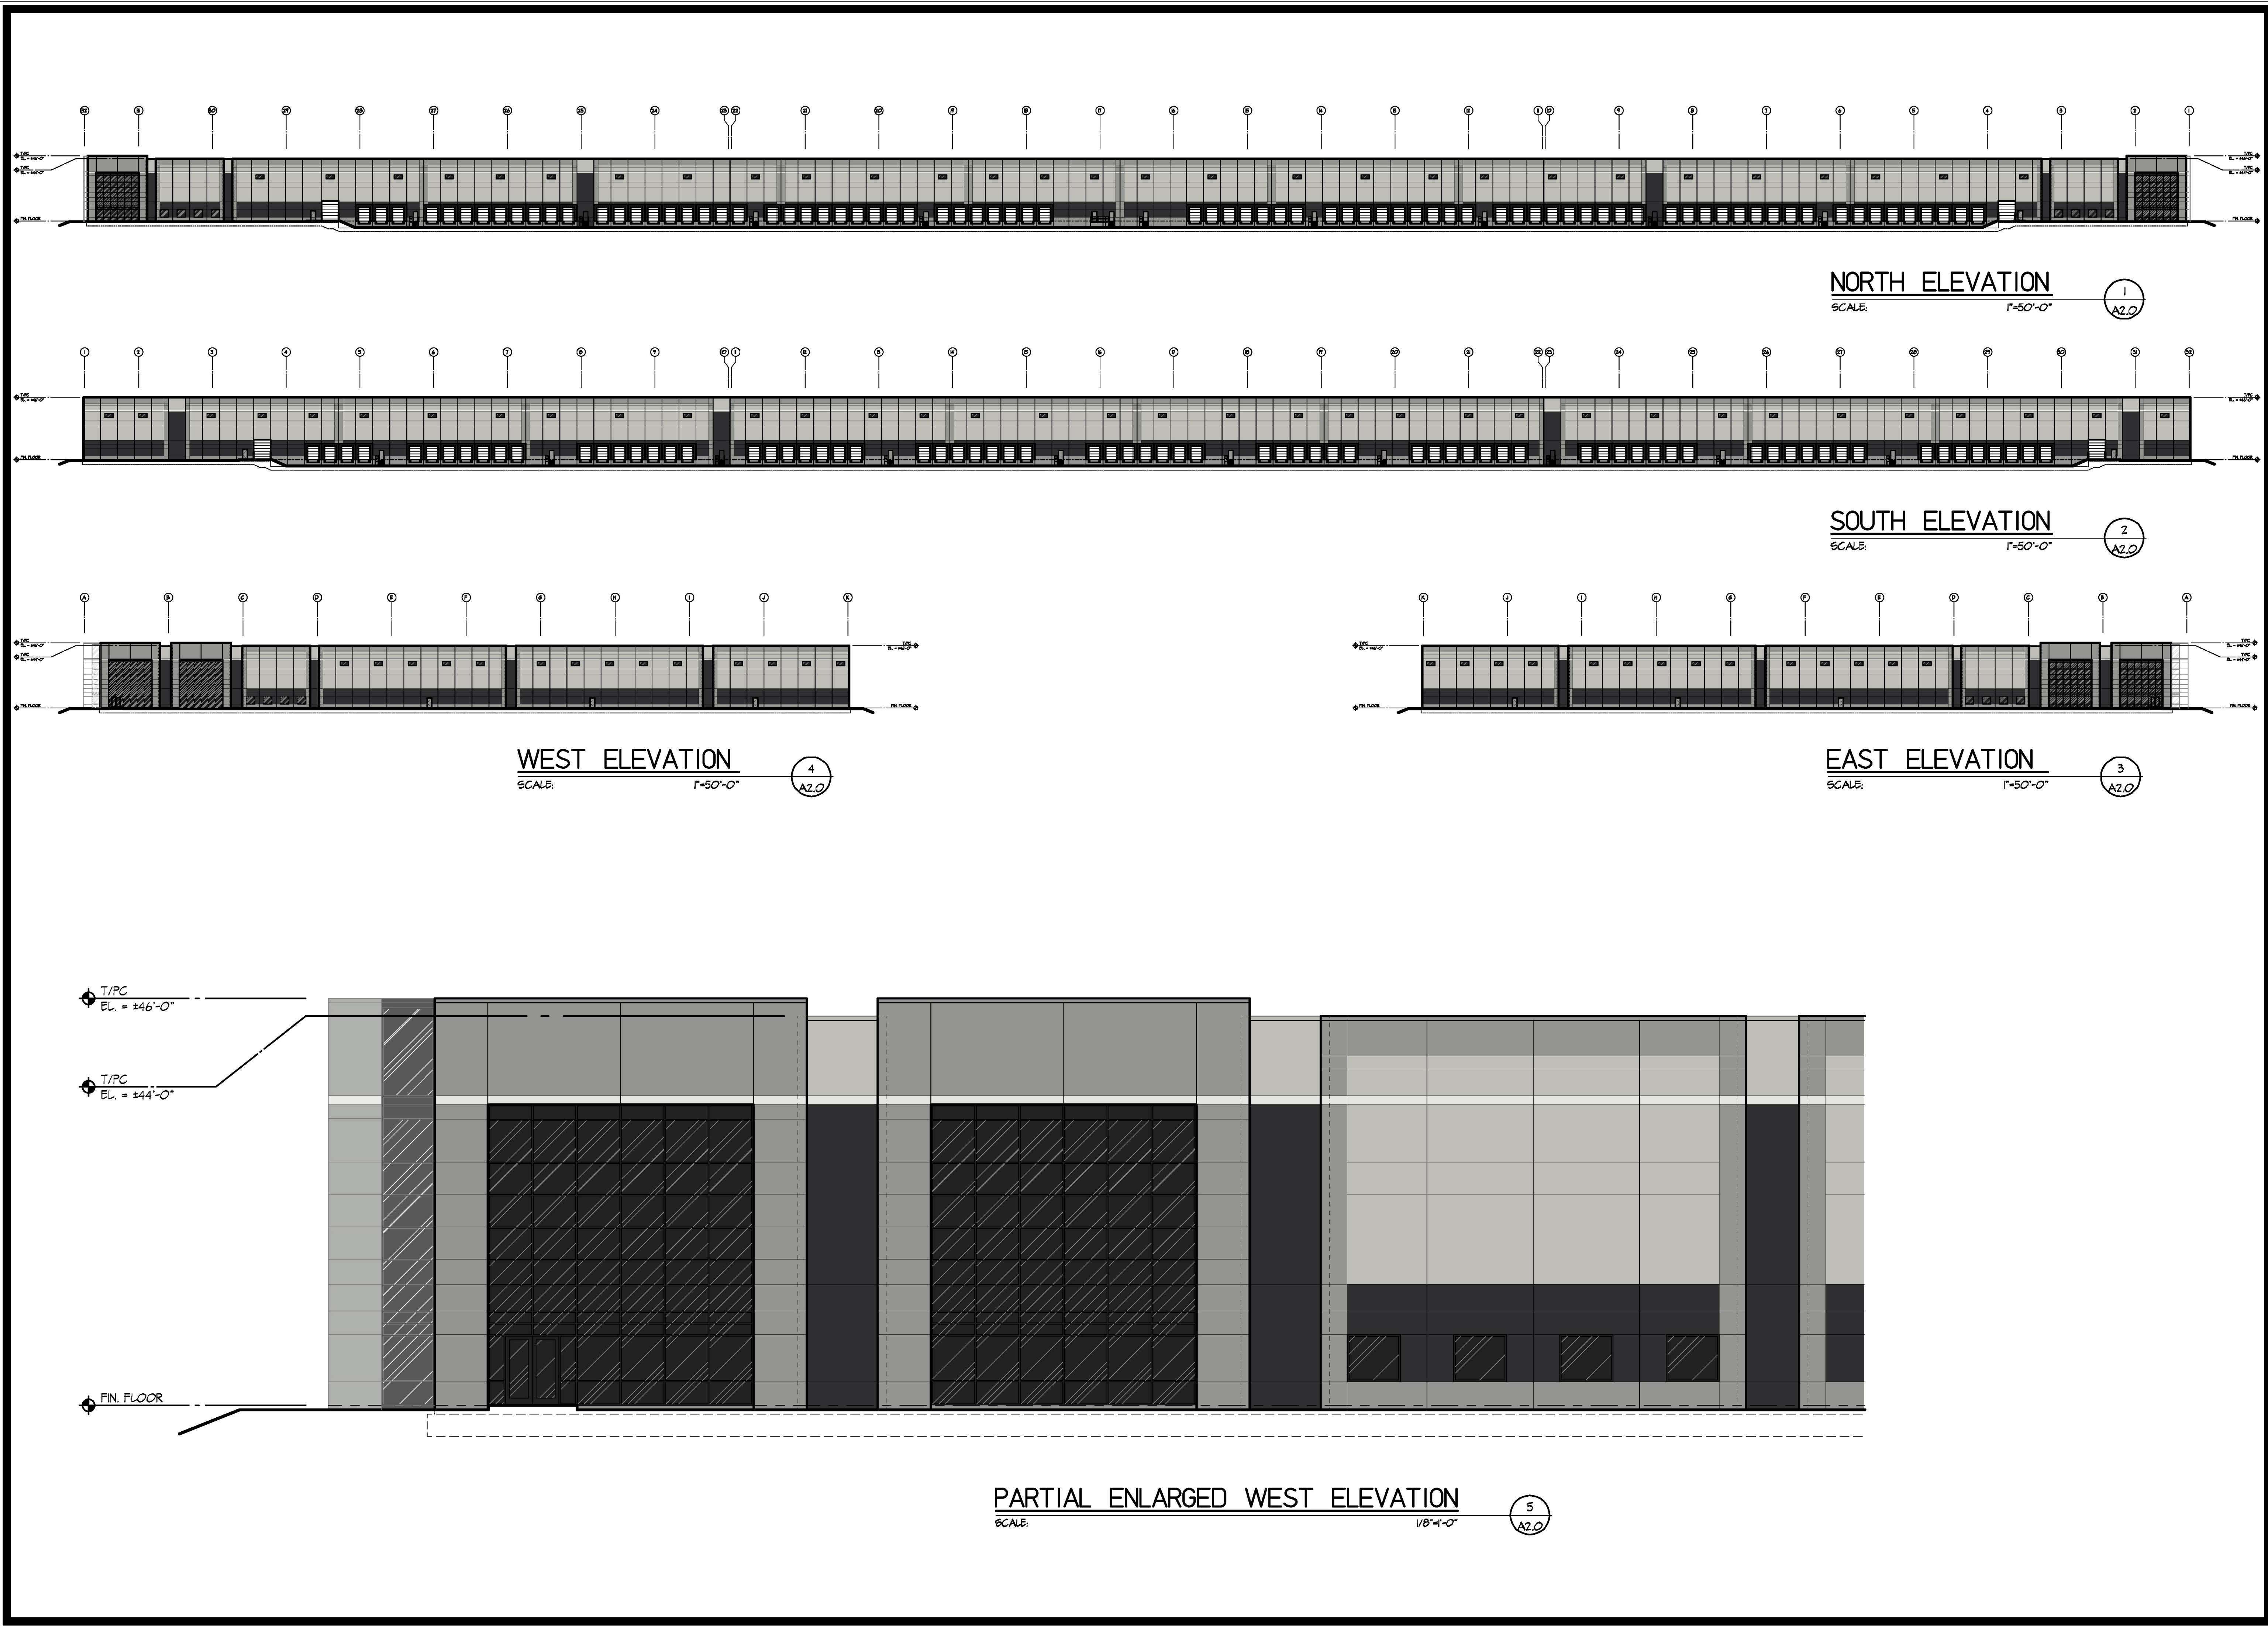

northern
Northern Builders, Inc.

HARRIS ARCHITECTS, INC.
101 E. WOODFIELD ROAD, SUITE 202, SCHUMBERG, ILLINOIS 60151-3031
COPYRIGHT © 2024 BY HARRIS ARCHITECTS, INC.

NEW OFFICE/WAREHOUSE FACILITY FOR :

CHERRY HILL 21

CHERRY HILL BUSINESS PARK JOLIET, ILLINOIS

ISSUED FOR REVIEW 06-11-2024

PROJECT NO. 221266
DRAWN BY: KB
DATABASE: CH21.DB

SHEET NO. **A2.0**