


SITE EXHIBIT-A (DRIVE-THRU)

SCALE: 1" = 30'-0"

JACK IN THE BOX - J4222
21011 ILLINOIS ROUTE 59
PLAINFIELD, IL 60544

DATE: 08.28.2024

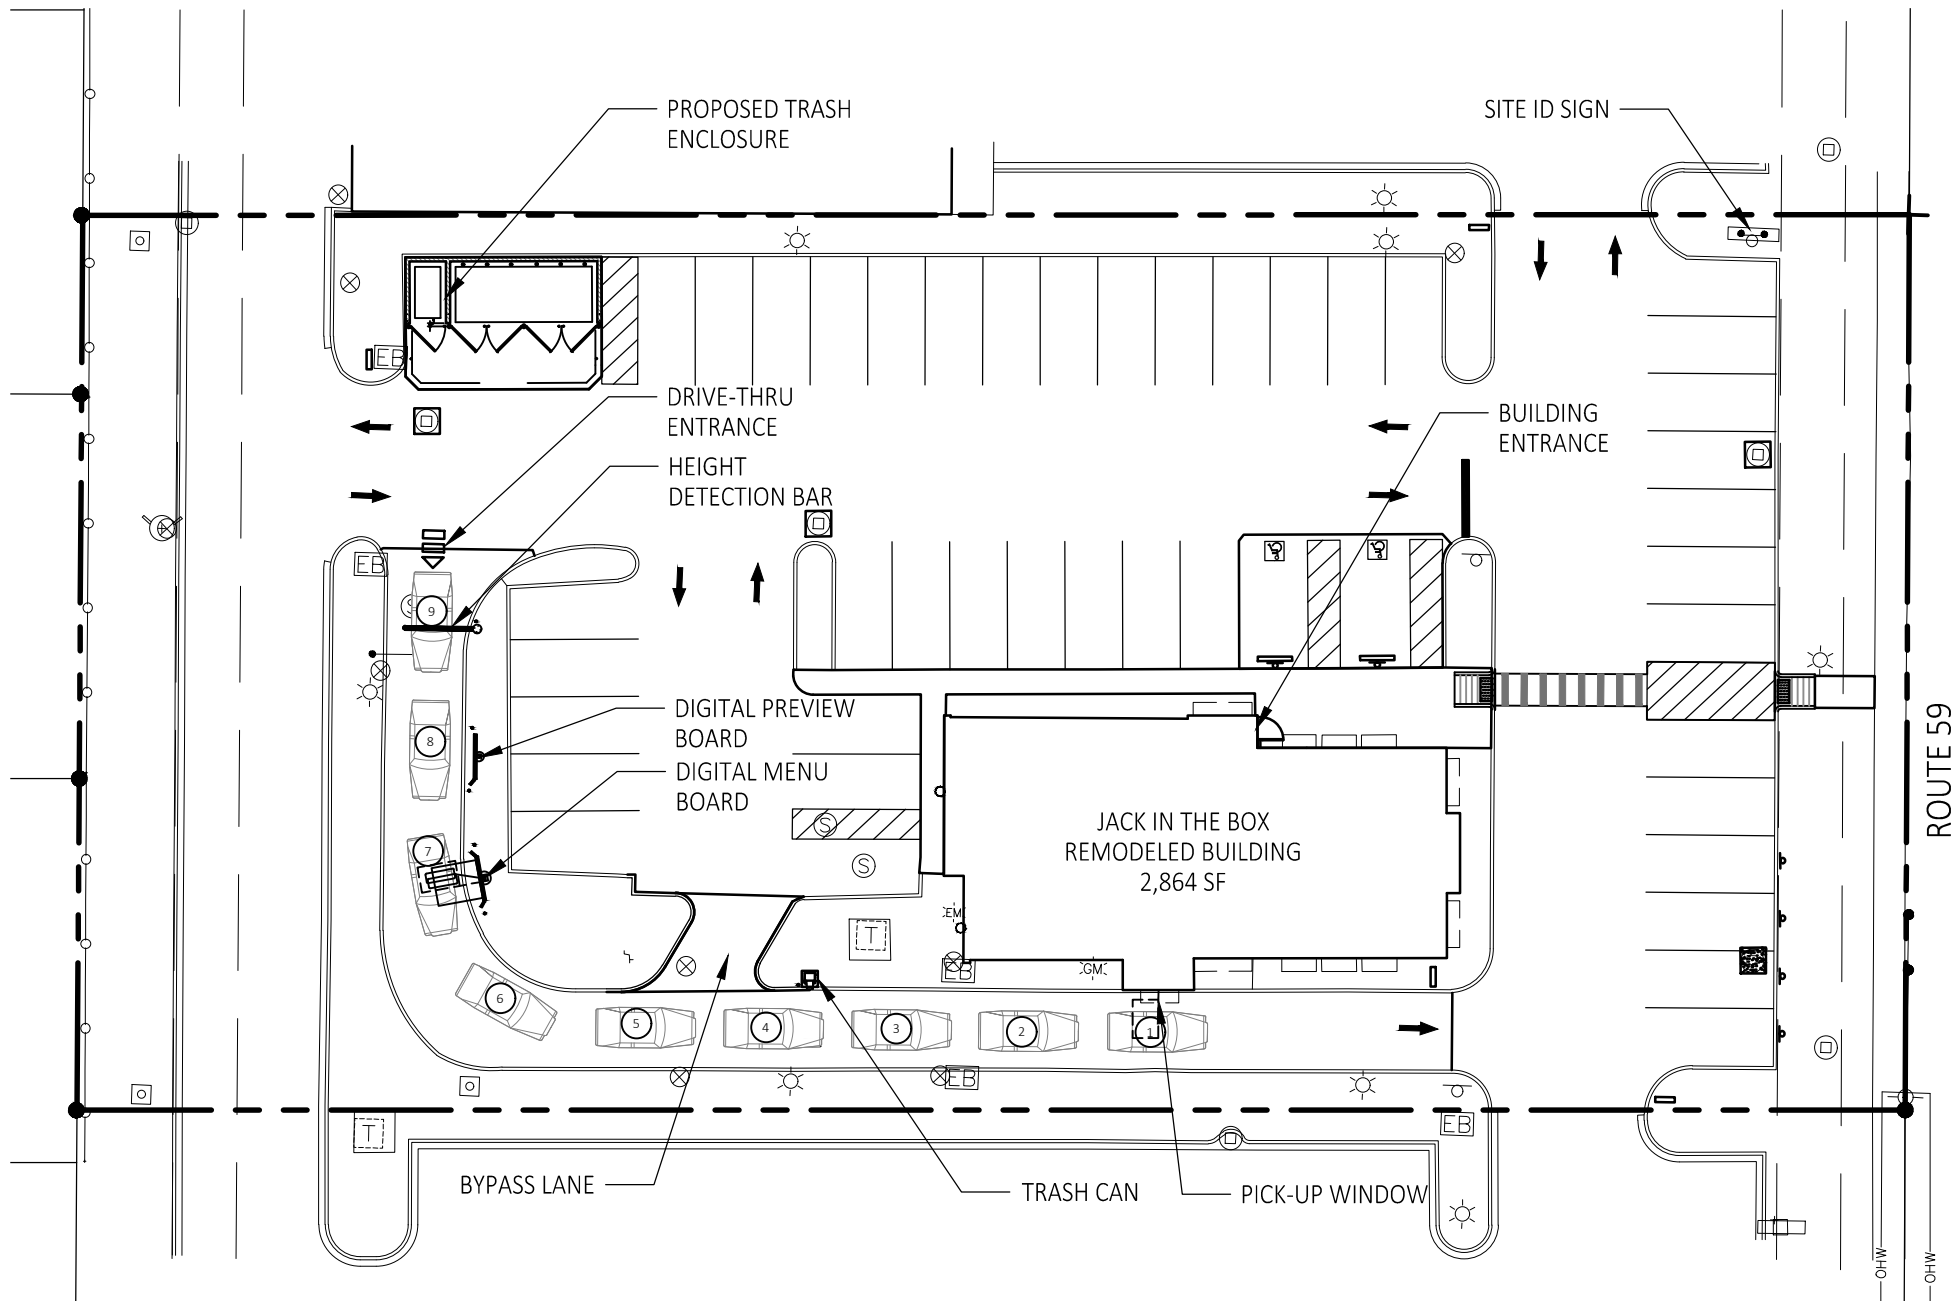

sevan
ENGINEERING, P.C.

Corporate Office:
3025 Highland Parkway | Suite 850
Downers Grove, IL 60515
info@sevensolutions.com www.sevensolutions.com

INTEGRITY | RESPECT | TEAMWORK
EXCELLENCE | CHARITY