
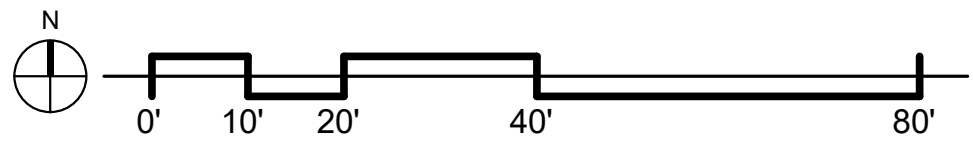


SITE LEGEND

- ➔ DIRECTIONAL ARROWS
- SETBACK

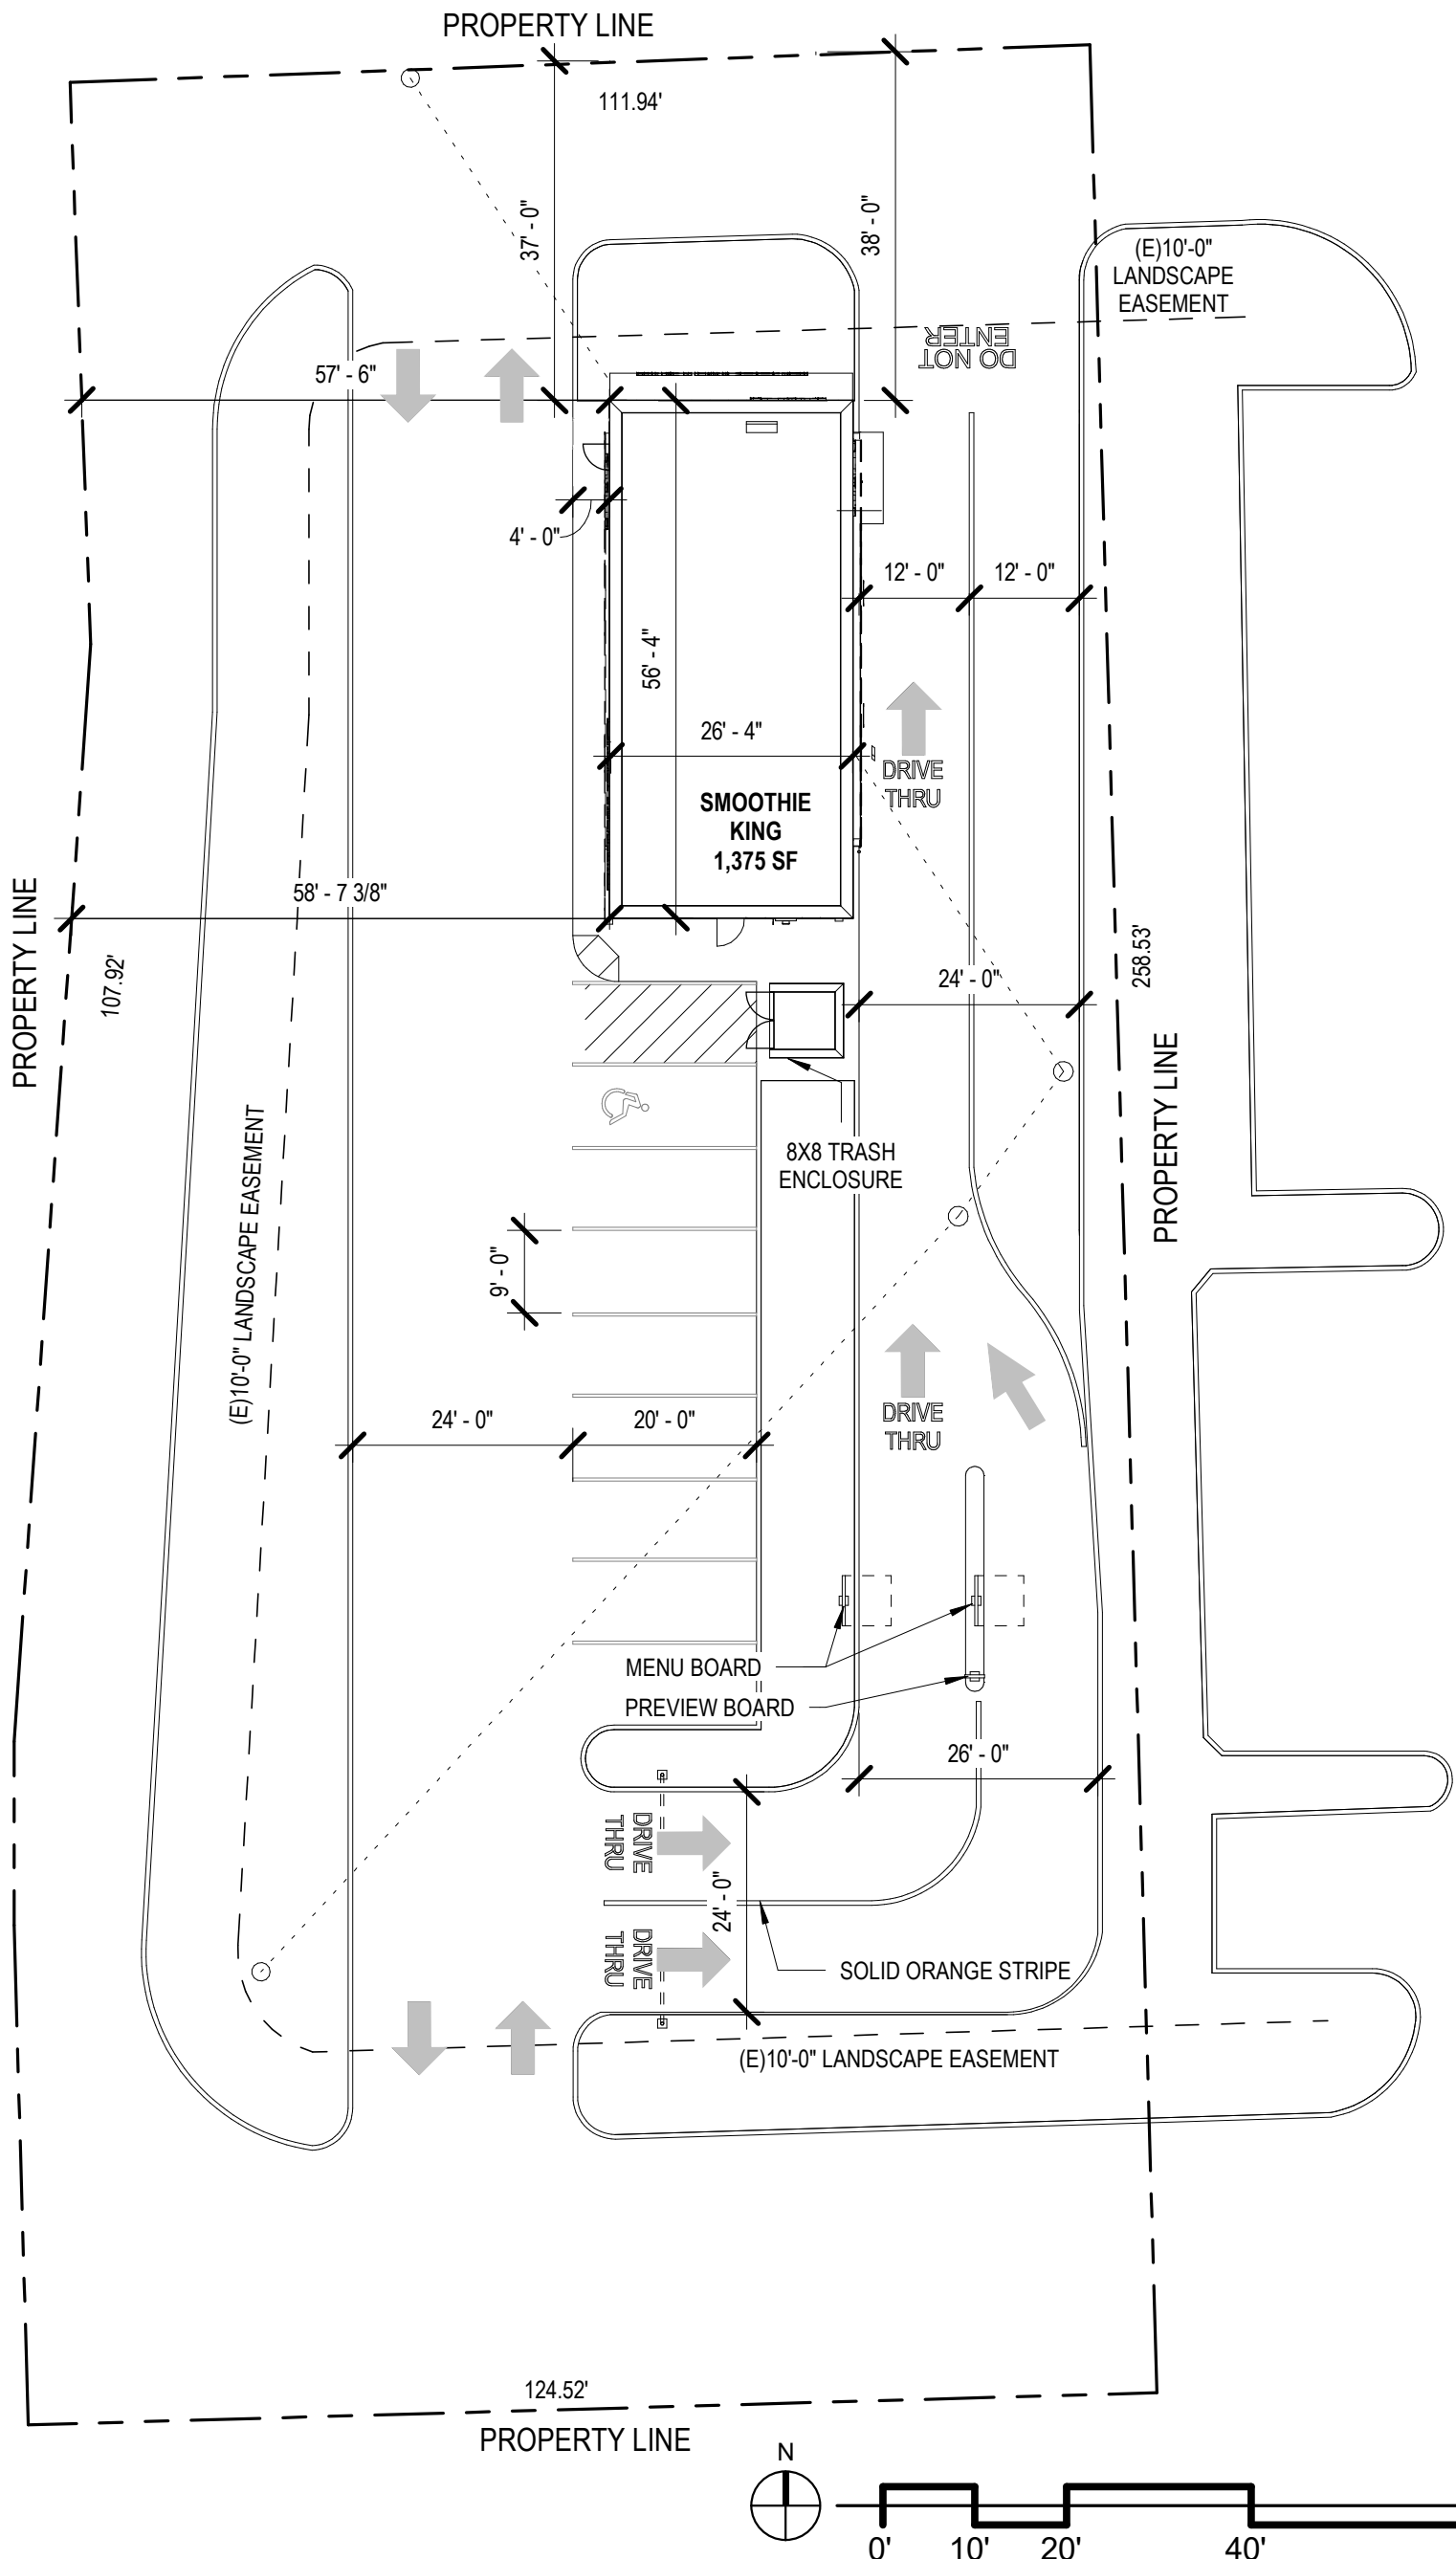

Drive Thru Exhibit

ASK-2100708-1



2000 N. Racine Ave.
Suite 2290
Chicago, Illinois
60614.6756
v. 773.528.2191
f. 773.528.3510

Proposed Franchise
Smoothie King
2504 W Jefferson St
Joliet, IL 60435

Description
July 8, 2021 Joliet City Review

Revision