

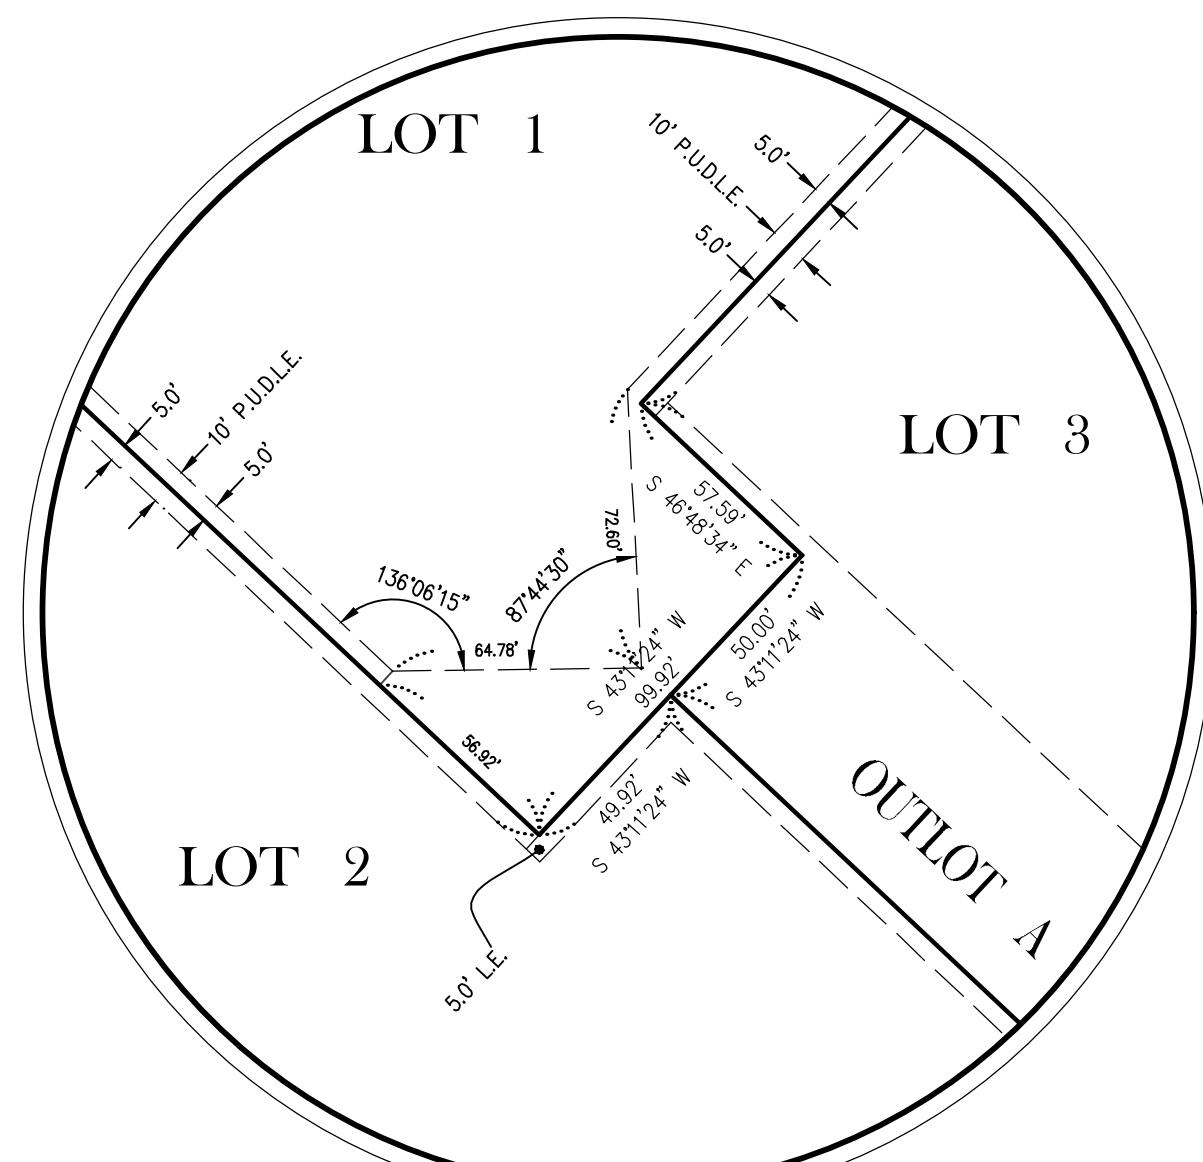


RECORD PLAT of MOUND ROAD LOGISTICS CENTER

A Subdivision of
Part of the South 1/2 and North 1/2 of the
Southeast 1/4 of Section 23, Township 35 North,
Range 9 East of the Third Principal Meridian,
in Will County, Illinois.

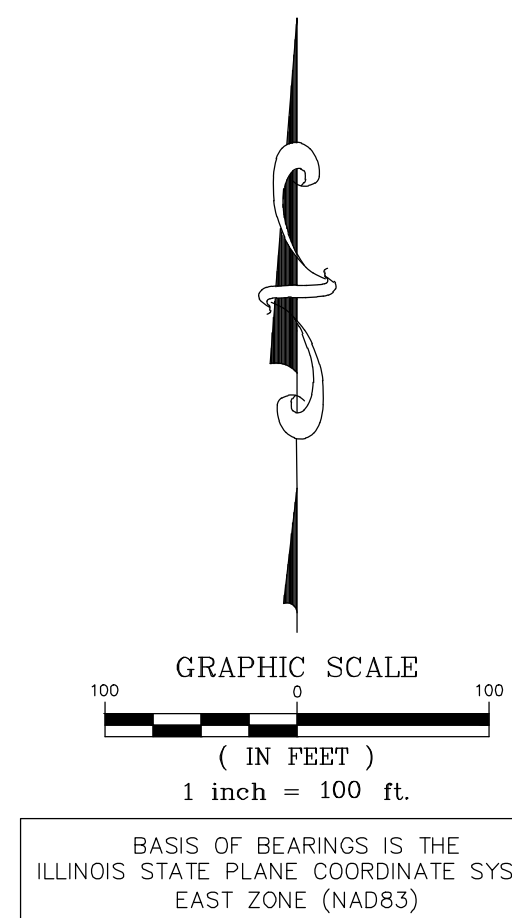


LOT 1 EASEMENT DETAIL
SCALE: 1" = 50'

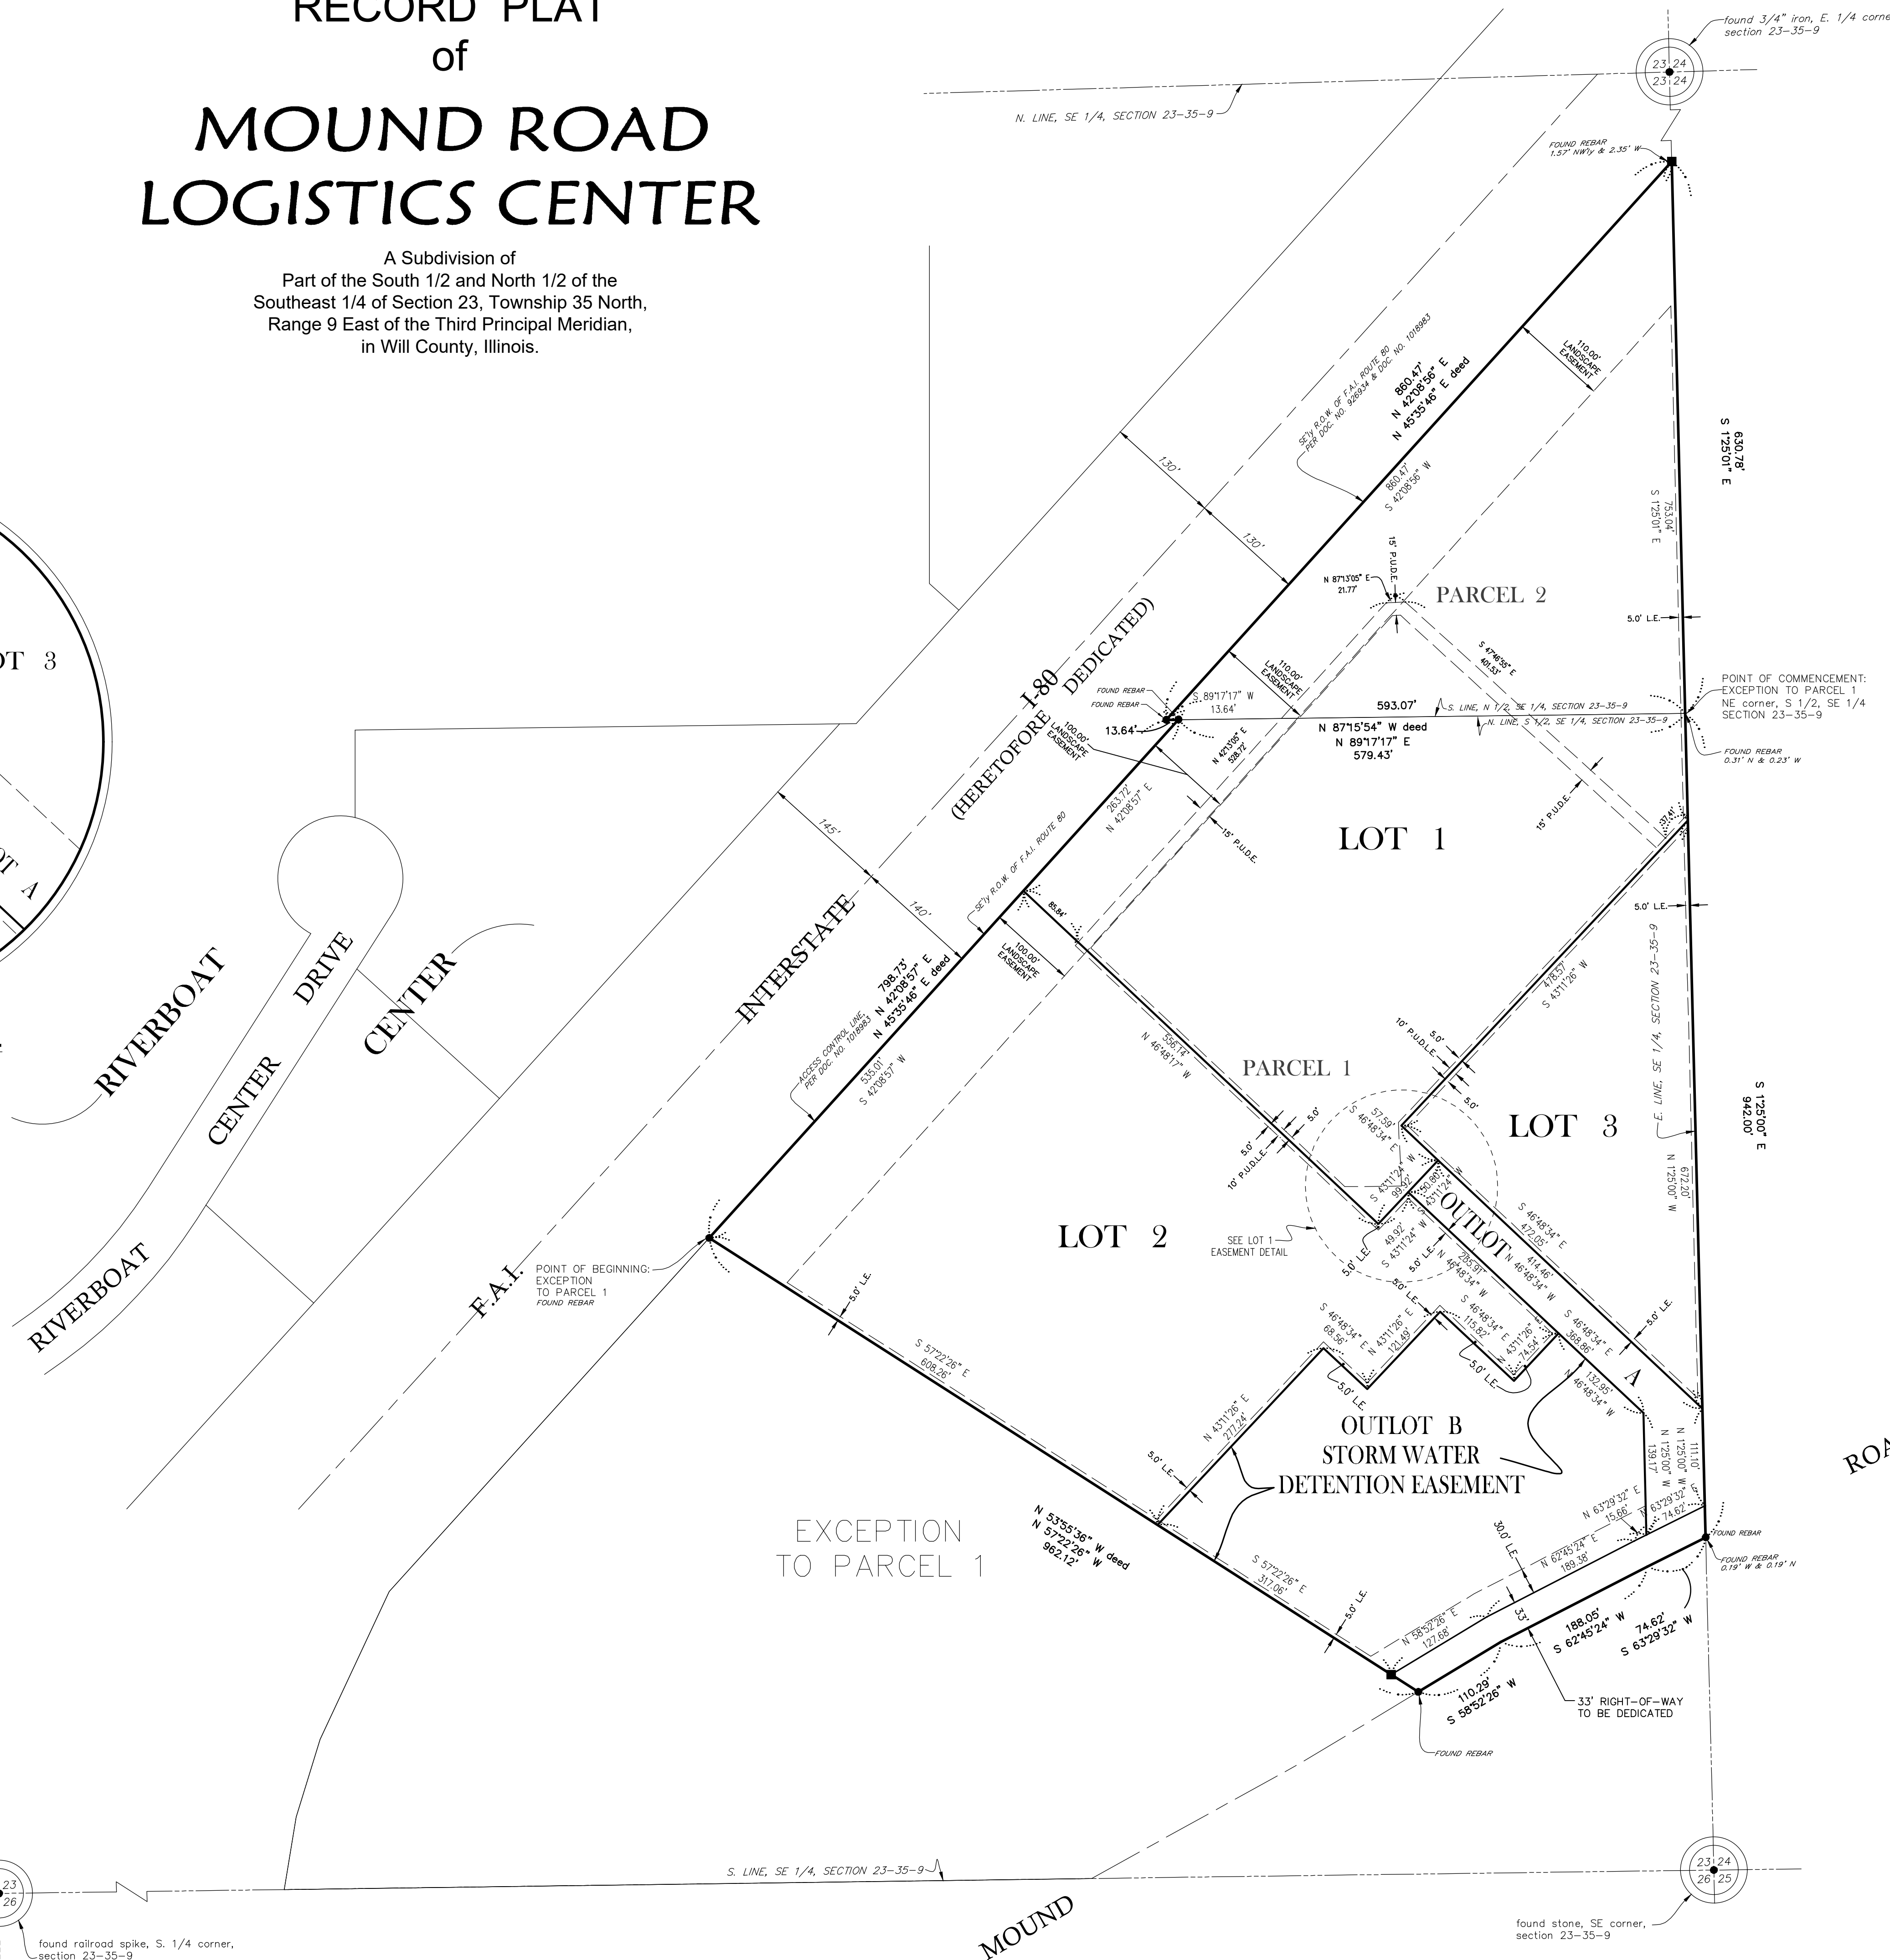

LOT SCHEDULE	
LOT 1	439,522.11 SQ.FT.
LOT 2	313,742.42 SQ.FT.
LOT 3	112,954.03 SQ.FT.
OUTLOT A (ACCESS DRIVE)	28,039.62 SQ.FT.
OUTLOT B (STORM WATER DETENTION)	137,198.82 SQ.FT.
RIGHT-OF-WAY (DEDICATION)	12,874.87 SQ.FT.
TOTAL	1,044,331.87 SQ.FT.
	23.975 ACRES

- NOTES:**
- OUTLOT A AND OUTLOT B ARE HEREBY GRANTED AS PUBLIC UTILITY AND DRAINAGE EASEMENTS.
 - ALL LOT OWNER'S WITH THE SUBDIVISION WILL BE RESPONSIBLE FOR MAINTENANCE OF THE STORM WATER MANAGEMENT FACILITY LOCATED ON OUTLOT B.

LEGEND	
meas.	MEASURED
rec.	RECORDED
calc.	CALCULATED
●	FOUND SURVEY MONUMENT
■	SET 5/8" REBAR UNLESS OTHERWISE NOTED
P.U.D.L.E.	PUBLIC UTILITY, DRAINAGE and LANDSCAPE EASEMENT
L.E.	LANDSCAPE EASEMENT
- - -	EASEMENT LINE

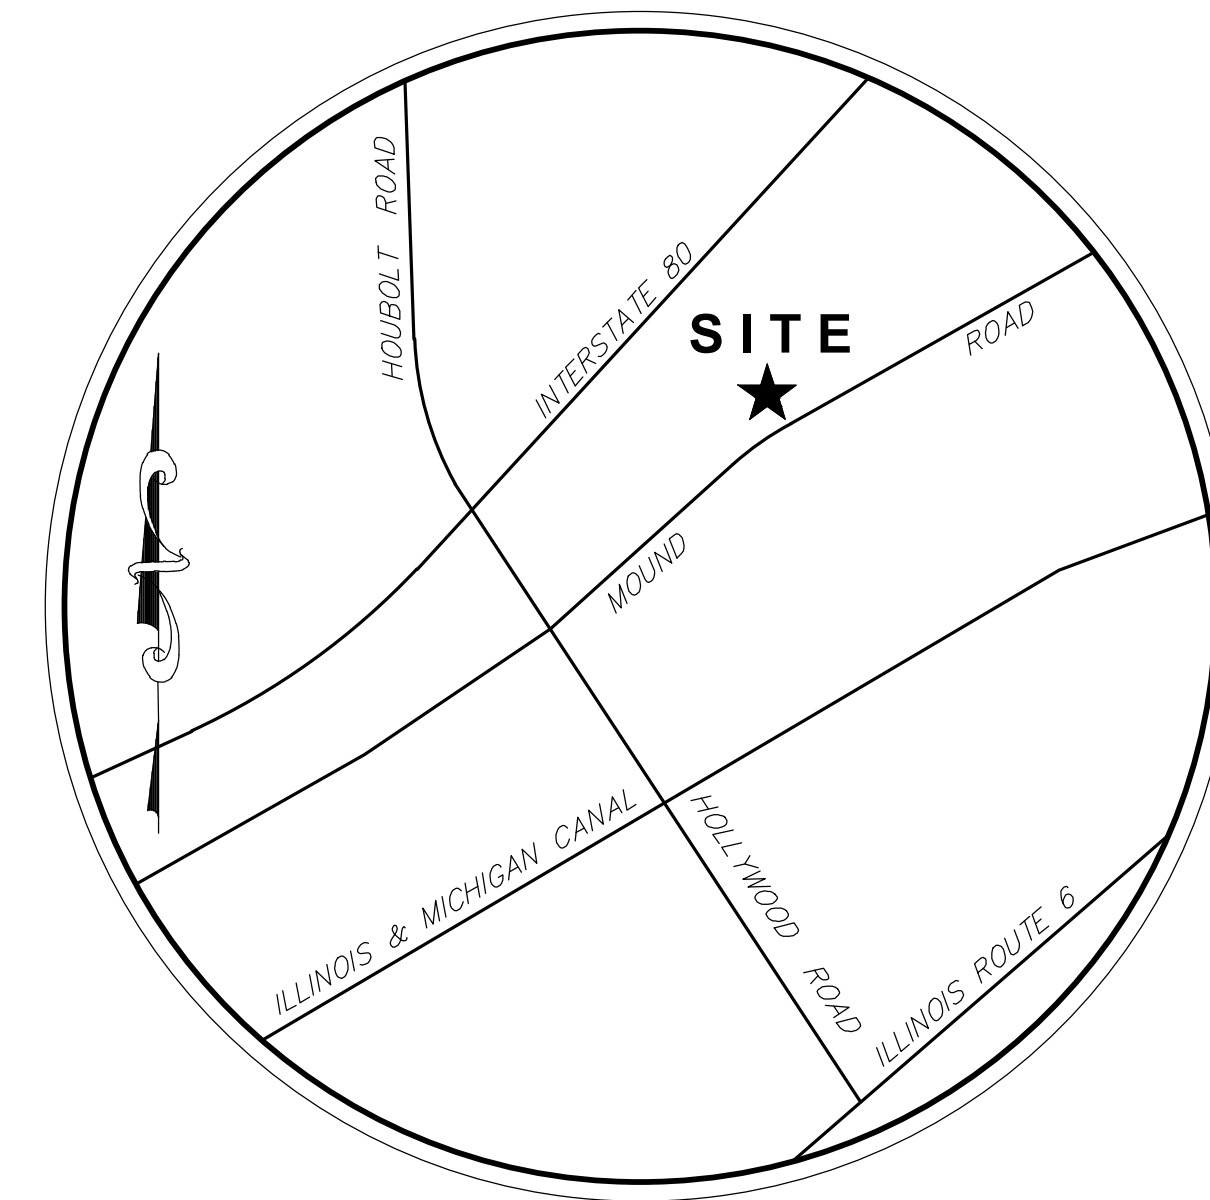

SITE LOCATION MAP
NOT TO SCALE

Latest Revision: 7-12-2021
Date Prepared: 6-17-2021

Ruettiger, Tonelli & Associates, Inc.
Surveyors • Engineers • Planners • Landscape Architects • G.I.S. Consultants
129 CAPISTA DRIVE - SHOREWOOD, ILLINOIS 60404
PH. (815) 744-6600 FAX (815) 744-0101
website: www.ruettiger-tonelli.com

STATE OF ILLINOIS)
)SS
COUNTY OF WILL)
I, DAVID J. ZIENTEK, AN ILLINOIS PROFESSIONAL LAND SURVEYOR, SEAL NUMBER 3524, HEREBY CERTIFY THAT UNDER THE DIRECTION OF THE OWNER THEREOF, I HAVE SURVEYED AND SUBDIVIDED INTO 3 LOTS, 2 OUTLOTS AND 1 STREET THE FOLLOWING DESCRIBED PARCEL OF LAND:

LEGAL DESCRIPTION

PARCEL 1: THAT PART OF THE SOUTH 1/2 OF THE SOUTHEAST 1/4 OF SECTION 23, TOWNSHIP 35 NORTH, RANGE 9 EAST OF THE THIRD PRINCIPAL MERIDIAN, LYING SOUTHEASTERLY OF THE SOUTHEASTERLY RIGHT OF WAY OF F.A.I. ROUTE 80, LYING NORTHWESTERLY OF THE CENTERLINE OF MOUND ROAD, EXCEPTING THEREFROM THAT PART LYING SOUTHWESTERLY OF THE FOLLOWING DESCRIBED LINE, COMMENCING AT THE NORTHEAST CORNER OF THE SOUTH 1/2 OF SAID SOUTHEAST 1/4, THENCE ON AN ASSUMED BEARING OF NORTH 87 DEGREES 15 MINUTES 54 SECONDS WEST ON THE NORTH LINE OF SAID SOUTH 1/2, 597.43 FEET TO THE SOUTHEASTERLY RIGHT OF WAY OF F.A.I. ROUTE 80; THENCE SOUTH 45 DEGREES 35 MINUTES 46 SECONDS WEST, ON SAID SOUTHEASTERLY RIGHT OF WAY, 798.74 FEET TO THE POINT OF BEGINNING; THENCE SOUTH 53 DEGREES 55 MINUTES 36 SECONDS EAST, 962.12 FEET TO THE CENTERLINE OF MOUND ROAD FOR THE TERMINUS OF SAID LINE, IN WILL COUNTY, ILLINOIS.

PARCEL 2: THAT PART OF THE NORTH 1/2 OF THE SOUTHEAST 1/4 OF SECTION 23, TOWNSHIP 35 NORTH, RANGE 9 EAST OF THE THIRD PRINCIPAL MERIDIAN, LYING SOUTHEASTERLY OF THE SOUTHEASTERLY RIGHT OF WAY OF F.A.I. ROUTE 80, IN WILL COUNTY, ILLINOIS.

- I FURTHER CERTIFY THAT:
1. THE ACCOMPANIED PLAT IS A TRUE AND CORRECT REPRESENTATION OF SAID SURVEY AND SUBDIVISION AS MADE UNDER MY DIRECT SUPERVISION.
2. ALL LOT CORNERS AND POINTS OF CURVATURE HAVE BEEN MONUMENTED (WITH 5/8" X 30" REBAR, UNLESS OTHERWISE NOTED) ACCORDING TO THE PLAT ACT AS AMENDED.
3. THIS SUBDIVISION IS MONUMENTED ACCORDING TO STATE AND LOCAL ORDINANCES.
4. THE SURVEYED PARCEL LIES WITHIN ZONE X (AREAS DETERMINED TO BE OUTSIDE THE 500-YEAR FLOOD PLAIN) PER THE FEMAL FLOOD INSURANCE RATE MAP FOR WILL COUNTY, ILLINOIS, MAP NO. 1719PC026 G WITH AN EFFECTIVE DATE OF FEBRUARY 15, 2019.
5. ALL DIMENSIONS ARE SHOWN IN FEET AND DECIMAL PARTS THEREOF.
6. THE PROPERTY DESCRIBED ABOVE IS LOCATED WITHIN THE CORPORATE LIMITS OF THE CITY OF JOUET.
7. THIS SUBDIVISION CONTAINS 23.975 ACRES, MORE OR LESS.
8. ALL REGULATIONS ENACTED BY THE CITY BOARD RELATIVE TO PLATS AND SUBDIVISIONS HAVE BEEN COMPLIED WITH.

GIVEN UNDER MY HAND AND SEAL THIS _____ DAY OF _____, 20____.

BY _____ THIS INSTRUMENT NUMBER _____ WAS FILED FOR RECORD

DAVID J. ZIENTEK - ILLINOIS PROFESSIONAL LAND SURVEYOR NO. 3524 (LICENSE EXPIRES 11-30-2022)

SCHOOL DISTRICT BOUNDARY STATEMENT

THE UNDERSIGNED, BEING DULY SWORN, UPON HIS/HER OATH DEPOSES AND STATES AS FOLLOWS:

- 1. THAT TP MOUND ROAD, LLC, AS THE OWNER OF THE PROPERTY LEGALLY DESCRIBED ON THE ATTACHED PLAT OF SUBDIVISION WHICH LEGAL DESCRIPTION IS ATTACHED HERETO AND INCORPORATED BY REFERENCE HEREIN; AND
2. TO THE BEST OF THE OWNER'S KNOWLEDGE, THE SCHOOL DISTRICTS IN WHICH EACH TRACT, PARCEL, LOT OR BLOCK OF THE PROPOSED SUBDIVISION LIES ARE:
TROY COMMUNITY CONSOLIDATED SCHOOL DISTRICT 30-C
5800 THEODORE DRIVE
PLAINFIELD, ILLINOIS 60586

JOUET TOWNSHIP HIGH SCHOOL DISTRICT 204
300 CATERPILLAR DRIVE
JOUET, ILLINOIS 60436

DATED THIS _____ DAY OF _____, 20____.

BY: _____ ATTEST: _____

TITLE: _____ TITLE: _____

STATE OF ILLINOIS)

COUNTY OF WILL)SS

SUBSCRIBED AND SWORN TO BEFORE ME THIS _____ DAY OF _____, 20____.

_____, 20____ AT _____ O'CLOCK, _____ M., AND WAS RECORDED IN CABINET _____ OF PLATS AT SLOT _____

STATE OF ILLINOIS)

COUNTY OF WILL)SS

THIS INSTRUMENT NUMBER _____ WAS FILED FOR RECORD

IN THE RECORDER'S OFFICE OF WILL COUNTY AFORESAID, ON THIS _____

DAY OF _____, 20____ AT _____ O'CLOCK,

_____, M., AND WAS RECORDED IN CABINET _____ OF PLATS AT SLOT _____

_____, WILL COUNTY RECORDER

TP MOUND ROAD, LLC,
980 N. MICHIGAN AVENUE
SUITE 1280
CHICAGO, ILLINOIS 60611

STATE OF ILLINOIS)

COUNTY OF WILL)SS

THE UNDERSIGNED, OF TP MOUND ROAD, LLC, AS THE OWNER OF THE PROPERTY DESCRIBED HEREON, DOES HEREBY CERTIFY THAT IT HAS CAUSED TO BE SURVEYED AND SUBDIVIDED AND PLATTED AS SHOWN BY THE ATTACHED PLAT FOR THE USES AND PURPOSES AS INDICATED THEREIN, AND DOES HEREBY ACKNOWLEDGE AND ADOPT THE SAME UNDER THE STYLE AND TITLE HERON INDICATED. TP MOUND ROAD, LLC, DOES HEREBY DEDICATE TO THE CITY OF JOUET THE RIGHT OF WAY OF MOUND ROAD.

DATED _____ THIS DAY OF _____, 20____.

(TITLE) _____

(TITLE) _____

STATE OF ILLINOIS)

COUNTY OF WILL)SS

I, THE UNDERSIGNED, A NOTARY PUBLIC IN AND FOR SAID COUNTY IN THE STATE

AFORESAID, DO HEREBY CERTIFY THAT _____

AND _____ OF TP MOUND ROAD, LLC, PERSONALLY KNOWN TO ME TO BE THE SAME PERSONS WHOSE NAMES ARE SUBSCRIBED TO

THE FOREGOING INSTRUMENT AS SUCH _____ AND _____

RESPECTIVELY, APPEARED BEFORE ME THIS DAY IN PERSON AND ACKNOWLEDGED THAT THEY SIGNED AND DELIVERED THE SAID INSTRUMENT AS THEIR FREE AND VOLUNTARY ACT.

GIVEN UNDER MY HAND AND NOTARIAL SEAL THIS _____ DAY OF _____, 20____.

_____, NOTARY PUBLIC (SEAL)

NOTE:
OUTLOT A AND OUTLOT B ARE HEREBY GRANTED AS PUBLIC UTILITY AND DRAINAGE EASEMENT.

CITY OF JOUET UTILITY EASEMENT PROVISIONS

A PERMANENT NON-EXCLUSIVE UTILITY EASEMENT IS HEREBY RESERVED FOR AND GRANTED TO THE CITY OF JOUET, AN ILLINOIS MUNICIPAL CORPORATION, WILL COUNTY, ILLINOIS, AND TO THOSE PUBLIC UTILITY COMPANIES OPERATING UNDER FRANCHISE FROM THE CITY OF JOUET INCLUDING BUT NOT LIMITED TO AMERTECH (FORMERLY ILLINOIS BELL TELEPHONE COMPANY), NICOR (FORMERLY NORTHERN ILLINOIS GAS COMPANY), COMED, AND ANY FRANCHISED CABLE TELEVISION COMPANY AND TO THEIR RESPECTIVE SUCCESSORS AND ASSIGNS IN, UPON, ACROSS, UNDER AND THROUGH THE AREAS SHOWN BY DOTTED LINES ON THE PLAT AND LABELED "EASEMENT" FOR THE PURPOSES OF INSTALLING, CONSTRUCTING, OPERATING, REPLACING, ALTERING, REPAIRING, CLEANING, ENLARGING, REMOVING AND MAINTAINING LINES FOR ELECTRICITY, GAS, TELEPHONE, CABLE TELEVISION OR ANY OTHER UTILITY LINES ALONG WITH ANY AND ALL APPURTENANCES THAT ARE OR MAY BECOME NECESSARY TO THE PROVISION OF PUBLIC UTILITY SERVICE TO THE AREA SHOWN BY PLAT.

THE SAID UTILITY COMPANIES AND THE CITY OF JOUET SHALL HAVE THE RIGHT OF ACCESS TO THE ABOVE DESCRIBED EASEMENT PROPERTY FOR ALL NECESSARY EQUIPMENT NEEDED TO PERFORM THE ABOVE DESCRIBED WORK, AND SHALL ALSO HAVE THE RIGHT TO CUT DOWN, PRUNE, OR REMOVE ANY AND ALL TREES, SHRUBS, OR PLANTS THAT INTERFERE WITH SUCH WORK.

NOTHING HEREIN SHALL BE CONSTRUED TO GRANT THE RIGHT TO PLACE ANY LINES FOR THE AFOREMENTIONED UTILITY LINES ABOVE GROUND, AND THE SAME SHALL BE BURIED AT ALL LOCATIONS DESCRIBED ABOVE. HOWEVER, BOXES, TERMINALS, TRANSFORMERS, AND SIMILAR APPURTENANCES TO THE PROVISION OF THE UTILITY SERVICE WHICH CANNOT FEASIBLY BE BURIED UNDERGROUND ARE HEREBY PERMITTED TO BE PLACED ABOVE GROUND.

AN EASEMENT IS HEREBY INDICATED AS A DRAINAGE EASEMENT FOR THE PERPETUAL RIGHT, PRIVILEGE AND AUTHORITY TO CONSTRUCT, RECONSTRUCT, GRADE, REGRADE, INSPECT, OPERATE AND OTHERWISE MAINTAIN IN AN UNOBSTRUCTED CONDITION A SYSTEM OF STORM DRAINS, MANHOLES, OVERLAND DRAINAGE SWALES, AND TEMPORARY STORAGE OF STORMWATER RUNOFF TRIBUTARY THERETO TOGETHER WITH THE RIGHT OF ACCESS OVER, UPON AND THROUGH SAID EASEMENT FOR THE NECESSARY INDIVIDUALS AND EQUIPMENT TO PERFORM SAID FUNCTIONS. THE RIGHT IS ALSO GRANTED TO CUT DOWN, TRIM OR REMOVE TREES, BUSHES, VEGETATION AND DEBRIS WITHIN SAID EASEMENT AREA FOR THE USES AND PURPOSES HEREIN SET FORTH. NO BUILDINGS, SHEDS, SWIMMING POOLS OR OBJECTS AND EQUIPMENT SHALL BE PLACED OR ERRECTED ON SAID EASEMENT, AND NO EARTH FILL OR EXTRANEOUS MATERIALS SHALL BE DEPOSITED ON OR REGRADING WORK UNDERTAKEN WITHIN SAID EASEMENT. SAID EASEMENT AREA MAY BE USED, HOWEVER, FOR SHRUBS, TREES, PLANTS, LAWNS AND OTHER LANDSCAPE IMPROVEMENTS APPROVED BY THE CITY OF JOUET THAT DO NOT THEN OR LATER INTERFERE WITH THE AFORESAID EASEMENT USES AND RIGHTS.

THE CITY HAS THE RIGHT BUT NOT THE DUTY TO MAINTAIN THE EASEMENT AND SWALE AND DRAINAGE PIPES AND THE OWNERS OF LOTS SHALL BE PERPETUALLY RESPONSIBLE FOR MAINTAINING THE EASEMENT AND SWALE AND DRAINAGE PIPES. NO MODIFICATIONS TO THE GRADE OF THE LAND OR PLACEMENT OF THE DRAINAGE PIPES SHALL BE MADE WITHOUT WRITTEN APPROVAL OF THE CITY. THE OWNERS ACKNOWLEDGE THAT THE STORMWATER DRAINAGE FROM THE SITE IS HIGHLY DEPENDENT ON THE CONTINUATION OF THE DRAINAGE SYSTEM AS DESIGNED.

THE CITY, IN ADDITION TO ANY OTHER RIGHTS IT MAY HAVE UNDER THE EASEMENT, SHALL HAVE THE RIGHT TO FILE SUIT IN ANY COURT OF COMPETENT JURISDICTION TO ENFORCE AND REQUIRE THE PERFORMANCE OF THE OBLIGATIONS UNDER THE PROVISIONS OF THE EASEMENT, AND TO ENFORCE BY ANY PROCEEDING IN LAW OR IN EQUITY ALL OTHER RESTRICTIONS, CONDITIONS, COVENANTS, RESERVATIONS, LIENS AND CHARGES NOW OR HEREAFTER IMPOSED BY THE PROVISIONS OF THE EASEMENT AGAINST THE OWNERS.

I.D.O.T. CERTIFICATE

THIS PLAT HAS BEEN APPROVED BY THE ILLINOIS DEPARTMENT OF TRANSPORTATION WITH RESPECT TO ROADWAY ACCESS PURSUANT OF § 2 OF "AN ACT TO REVISE THE LAW IN RELATION TO PLATS," AS AMENDED. A PLAN THAT MEETS THE REQUIREMENTS CONTAINED IN THE DEPARTMENT'S "POLICY ON PERMITS FOR ACCESS DRIVEWAYS TO STATE HIGHWAYS" WILL, BE REQUIRED BY THE DEPARTMENT.

_____, JOSE RIOS, P.E. REGION ONE ENGINEER

STATE OF ILLINOIS)

COUNTY OF WILL)SS

THIS IS TO CERTIFY THAT I, _____ COUNTY CLERK, IN AND FOR THE COUNTY AND STATE AFORESAID, FIND NO REDEEMABLE TAX SALES, NO UNPAID FORECLOSURE TAXES, AND NO UNPAID CURRENT TAXES AGAINST ANY OF THE REAL ESTATE DESCRIBED IN THE FOREGOING SURVEYOR'S CERTIFICATE.

IN WITNESS WHEREOF I HAVE HERETO SET MY HAND AND SEAL OF THE COUNTY

DATED AT JOUET, ILLINOIS, THIS _____ DAY OF _____, 20____.

_____, COUNTY CLERK

STATE OF ILLINOIS)

COUNTY OF WILL)SS

I, _____ JOUET CITY COLLECTOR, HEREBY CERTIFY THAT I FIND NO DELINQUENT GENERAL TAXES, UNPAID CURRENT TAXES, OR UNPAID SPECIAL ASSESSMENTS AGAINST THE PROPERTY DESCRIBED BY THIS PLAT.

DATED THIS _____ DAY OF _____, 20____.

_____, CITY COLLECTOR

STATE OF ILLINOIS)

COUNTY OF WILL)SS

AS AUTHORIZED BY THE PLAT APPROVED BY: _____ ORDINANCE NO. _____ OF THE CITY COUNCIL OF THE CITY OF JOUET

_____, MAYOR

_____, CITY CLERK

APPROVED BY THE JOUET CITY PLAN COMMISSION ON _____, 20____.

_____, PLAN COMMISSION CHAIRMAN

_____, PLAN COMMISSION SECRETARY

STATE OF ILLINOIS)

COUNTY OF WILL)SS

I, JOSEPH P. HAMMER, DO HEREBY CERTIFY THAT TO THE BEST OF MY KNOWLEDGE AND BELIEF, THE DEVELOPMENT OF THE SUBJECT SITE IN ACCORDANCE WITH THE SITE DEVELOPMENT PLANS WILL NOT INCREASE THE AMOUNT OR RATE OF RUN-OFF SO AS TO ADVERSELY AFFECT THE QUALITY OF SURFACE WATER DRAINAGE ONTO OTHER PROPERTIES AND WILL NOT DAMAGE OTHER PROPERTIES. I FURTHER CERTIFY THAT TO THE BEST OF MY KNOWLEDGE AND BELIEF, ALL REQUIREMENTS OF THE CITY OF JOUET, ILLINOIS AND ALL OTHER GOVERNMENT ENTITIES RELATIVE TO PLATS AND SUBDIVISIONS HAVE BEEN COMPLIED WITH IN THE PREPARATION OF THIS PLAT.

GIVEN UNDER MY HAND AND SEAL AT JOUET, ILLINOIS THIS _____ DAY

OF _____, 20____.

_____, ENGINEER

STATE OF ILLINOIS)

COUNTY OF WILL)SS

I, _____, DIRECTOR OF THE TAX MAPPING AND PLATTING OFFICE DO

HEREBY CERTIFY THAT I HAVE CHECKED THE PROPERTY DESCRIPTION ON THIS PLAT AGAINST

AVAILABLE COUNTY RECORDS AND FIND SAID DESCRIPTION TO BE TRUE AND CORRECT. THE PROPERTY

HEREIN DESCRIBED IS LOCATED ON TAX MAP # _____

AND IDENTIFIED AS PERMANENT REAL ESTATE TAX INDEX NUMBER (PIN) _____

DATED THIS _____ DAY OF _____, 20____.

_____, DIRECTOR

P.I.N.: 05-06-23-400-013-0000

P.I.N.: 05-06-23-400-006-0000

RECORD PLAT
of
MOUND ROAD
LOGISTICS CENTER

A Subdivision of
Part of the South 1/2 and North 1/2 of the Southeast 1/4 of Section 23, Township 35 North, Range 9 East of the Third Principal Meridian, in Will County, Illinois.

EASEMENT PROVISIONS

An easement for serving the subdivision and other property with electric and communication service is hereby reserved for and granted to

Commonwealth Edison Company

Amertech Illinois a.k.a. Illinois Bell Telephone Company, Grantees,

their respective licensees, successors and assigns jointly and severally, to construct, operate, repair, maintain, modify, reconstruct, replace, supplement, relocate and remove, from time to time, poles guys, anchors, wires, cables, conduits, manholes, transformers, pedestals, equipment cabinets or other facilities used in connection with overhead and underground transmission and distribution of electricity, communications, sounds and signals, over, under, across, along and upon the surface of the property shown within the dashed or dotted lines (or similar designation) on the plat and marked "Easement", "Utility Easement", "Public Utility Easement", "P.U.E." (or similar designation), the property designated in the Declaration of Condominium and/or on this plat as "Common Elements", and the property designated on the plat as "common area or areas", and the property designated on the plat for streets and alleys, whether public or private, together with the rights to install required service connections over or under the surface of each lot and common area or areas to serve improvements thereon, or on adjacent lots, and common area or areas, the right to cut, trim or remove trees, bushes, roots and saplings and to clear obstructions from the surface and subsurface as may be reasonably required incident to the rights herein given, and the right to enter upon the subdivided property for all such purposes. Obstructions shall not be placed over Grantees' facilities or in, upon or over the property within the dashed or dotted lines (or similar designation) marked "Easement", "Utility Easement", "P.U.E." (or similar designation) (or similar designation) without the prior written consent of Grantees. After installation of any such facilities, the grade of the subdivided property shall not be altered in a manner so as to interfere with the proper operation and maintenance thereof.

The term "Common Elements" shall have the meaning set forth for such term in the "Condominium Property Act", Chapter 765 ILCS 605/2(c), as amended from time to time.

The term "common area or areas" is defined as a lot, parcel or area of real property, the beneficial use and enjoyment of which is reserved in whole or as an appurtenance to the separately owned lots, parcels or areas within the planned development, even though such be otherwise designated on the plat by terms such as "outlots", "common elements", "open space", "open area", "common ground", "parking" and "common area". The term "common area or areas", and "Common Elements" include real property surfaced with interior driveways and walkways, but excludes real property physically occupied by a building, Service Business District or structures such as a pool, retention pond or mechanical equipment.

Relocation of facilities will be done by Grantees at cost of the Grantor/Lot Owner, upon written request.

AN EASEMENT FOR SERVING THE SUBDIVISION AND OTHER PROPERTY WITH CABLE TELEVISION IS HEREBY RESERVED FOR AND GRANTED TO MEDIA ONE, THEIR RESPECTIVE SUCCESSORS AND ASSIGNS, TO INSTALL, OPERATE, MAINTAIN AND REMOVE, FROM TIME TO TIME, FACILITIES USED IN CONNECTION WITH OVERHEAD AND UNDERGROUND TRANSMISSIONS AND DISTRIBUTION OF CABLE TV SIGNALS IN ALL PLATTED EASEMENT AREAS, STREETS, ALLEYS, OTHER PUBLIC WAYS AND PLACES SHOWN ON THIS PLAT, TOGETHER WITH THE RIGHT TO INSTALL REQUIRED SERVICE CONNECTION OVER OR UNDER EACH LOT TO SERVE IMPROVEMENTS THEREON. NO BUILDING OR OTHER STRUCTURES SHALL BE CONSTRUCTED OR ERRECTED IN ANY EASEMENT AREA WITHOUT THE PRIOR WRITTEN CONSENT OF GRANTEE.

AN EASEMENT IS HEREBY RESERVED FOR AND GRANTED TO NICOR GAS COMPANY, ITS SUCCESSORS AND ASSIGNS ("NICOR") TO INSTALL, OPERATE, MAINTAIN, REPAIR, REPLACE AND REMOVE, FACILITIES USED IN CONNECTION WITH THE TRANSMISSION AND DISTRIBUTION OF NATURAL GAS IN, OVER, UNDER, ACROSS, ALONG AND UPON THE SURFACE OF THE PROPERTY SHOWN ON THIS PLAT MARKED "EASEMENT," "COMMON AREA OR AREAS" AND STREETS AND ALLEYS, WHETHER PUBLIC OR PRIVATE, AND THE PROPERTY DESIGNATED IN THE DECLARATION OF CONDOMINIUM AND/OR ON THIS PLAT AS "COMMON ELEMENTS," TOGETHER WITH THE RIGHT TO INSTALL REQUIRED SERVICE CONNECTIONS OVER OR UNDER THE SURFACE OF EACH LOT AND COMMON AREA OR AREAS TO SERVE IMPROVEMENTS THEREON, OR ON ADJACENT LOTS, AND COMMON AREA OR AREAS, AND TO SERVE OTHER PROPERTY, ADJACENT OR OTHERWISE, AND THE RIGHT TO REMOVE OBSTRUCTIONS, INCLUDING BUT NOT LIMITED TO, TREES, BUSHES, ROOTS AND FENCES, AS MAY BE REASONABLY REQUIRED INCIDENT TO THE RIGHTS HEREIN GIVEN, AND THE RIGHT TO ENTER UPON THE PROPERTY FOR ALL SUCH PURPOSES. OBSTRUCTIONS SHALL NOT BE PLACED OVER NICOR'S FACILITIES OR IN, UPON OR OVER THE PROPERTY IDENTIFIED ON THIS PLAT FOR UTILITY PURPOSES WITHOUT THE PRIOR WRITTEN CONSENT OF NICOR. AFTER INSTALLATION OF ANY SUCH FACILITIES, THE GRADE OF THE PROPERTY SHALL NOT BE ALTERED IN A MANNER SO AS TO INTERFERE WITH THE PROPER OPERATION AND MAINTENANCE THEREOF.

THE TERM "COMMON ELEMENTS" SHALL HAVE THE MEANING SET FORTH FOR SUCH TERM IN SECTION 605/2(e) OF THE "CONDOMINIUM PROPERTY ACT" (ILLINOIS COMPILLED STATUTES, CH. 765, SEC. 605/2(e)), AS AMENDED FROM TIME TO TIME THE TERM "COMMON AREA OR AREAS" IS DEFINED AS A LOT, PARCEL OR AREA OF REAL PROPERTY, INCLUDING REAL PROPERTY SURFACED WITH INTERIOR DRIVEWAYS AND WALKWAYS, THE BENEFICIAL USE AND ENJOYMENT OF WHICH IS RESERVED IN WHOLE AS AN APPURTENANCE TO THE SEPARATELY OWNED LOTS, PARCELS OR AREAS WITHIN THE PROPERTY, EVEN THOUGH SUCH AREAS MAY BE DESIGNATED ON THIS PLAT BY OTHER TERMS.

Latest Revision: 7-12-2021
Date Prepared: 6-17-2021

RT & A Ruettinger, Tonelli & Associates, Inc.
Surveyors • Engineers • Planners • Landscape Architects • G.I.S. Consultants
129 CAPISTA DRIVE - SHOREWOOD, ILLINOIS 60404
PH (815) 744-6600 FAX (815) 744-0101
website: www.ruettingertonelli.com

NTT\00120110425\Surveying\Record\Plat\0425R.dwg, Record \$\$\$\$\$, 7/13/2021 6:20:06 AM, d:\ahawkins