


VACATION EXHIBIT (SCHWEITZER ROAD)

P.I.N. 07-32-402-001, 07-33-301-001,
07-33-301-002, 11-04-102-001,
11-04-102-002, 11-04-102-004
COMMON ADDRESS: SCHWEITZER ROAD AT
BRANDON ROAD
JOLIET, IL

VACATION LEGAL DESCRIPTION:
THAT PART OF THE SCHWEITZER PUBLIC RIGHT-OF-WAY ROAD
LYING EAST OF A POINT 375.00 FEET WEST OF THE WEST LINE
OF THE UNION PACIFIC RAILROAD RIGHT-OF-WAY, AS
MEASURED ALONG THE SOUTH LINE OF THE SOUTHWEST
QUARTER OF SECTION 33, TOWNSHIP 35 NORTH, RANGE 10
EAST OF THE THIRD PRINCIPAL MERIDIAN; UNDERLYING PARTS
OF LOT 47 - BLOCK 1, LOT 48 - BLOCK 1, AND LOT 49 -
BLOCK 1 IN CENTERPOINT INTERMODAL CENTER AT JOLIET
PHASE TWENTY-THREE, BEING A SUBDIVISION OF PART OF THE
SOUTHWEST QUARTER OF SECTION 32 AND PART OF THE
SOUTHWEST QUARTER OF SECTION 33 IN TOWNSHIP 35 NORTH,
RANGE 10 EAST OF THE THIRD PRINCIPAL MERIDIAN, AND PART
OF THE NORTHWEST QUARTER OF SECTION 4 AND PART OF
THE NORTHEAST QUARTER OF SECTION 5 IN TOWNSHIP 34
NORTH, RANGE 10 EAST OF THE THIRD PRINCIPAL MERIDIAN,
ACCORDING TO THE PLAT THEREOF RECORDED JUNE 15, 2020,
AS DOCUMENT NUMBER R2020046060, IN WILL COUNTY,
ILLINOIS.

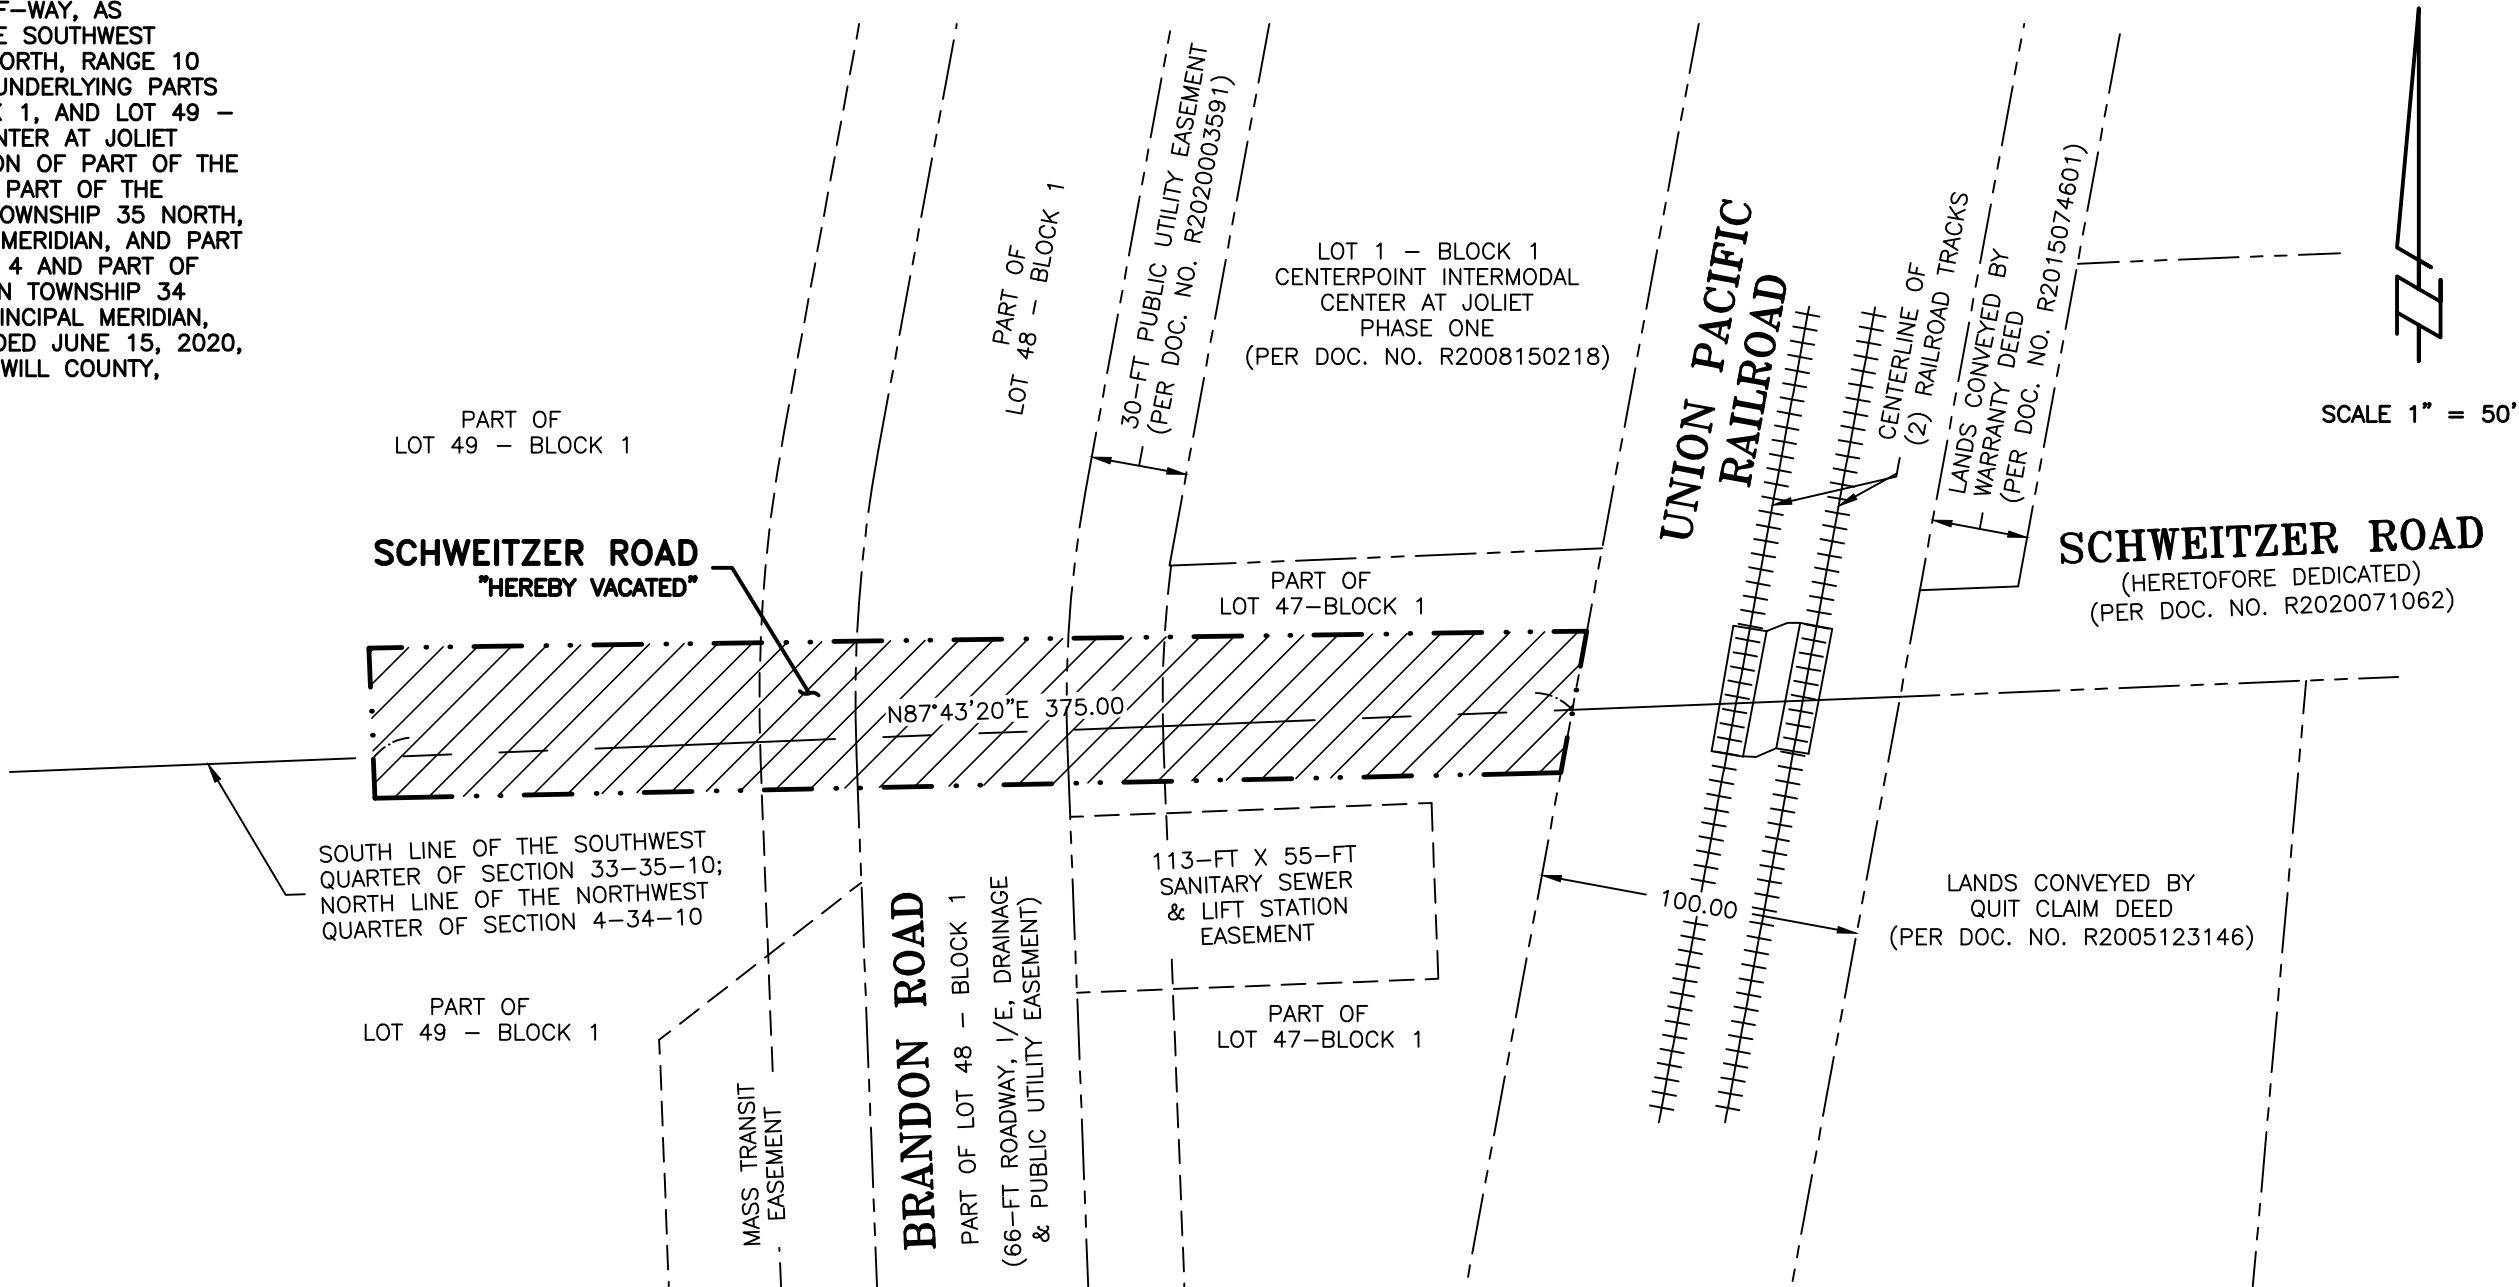

- NOTES:
1. THIS PROFESSIONAL SERVICE DOES NOT CONSTITUTE A BOUNDARY SURVEY, PURSUANT TO ILLINOIS MINIMUM STANDARDS.
 2. GEOTECH INCORPORATED IS PROFESSIONAL DESIGN FIRM NUMBER 184-000165.
 3. FOR A SURVEY TO BE CONSIDERED TO BE AN ORIGINAL IT MUST BE SIGNED AND HAVE EITHER AN EMBOSSED SEAL OR A RUBBER STAMP SEAL IN THE COLOR RED OF AN ILLINOIS PROFESSIONAL LAND SURVEYOR.
 4. UNLESS OTHERWISE NOTED, ALL DIMENSIONS ARE IN FEET AND DECIMAL PARTS THEREOF.
 5. THE BASIS OF BEARING FOR THE PLAT, SHOWN HEREON, IS THE STATE PLANE OF ILLINOIS, ZONE EAST (NAD83-2011), BASED ON GNSS DATA OBSERVED UTILIZING THE TRIMBLE VRS-NOW NETWORK.

PREPARED BY: CHRISTOPHER M. PAPESH, I.P.L.S. NO. 3369
EXPIRATION DATE 11/30/2022

DATE: August 25, 2021

GEOTECH INC.
CONSULTING ENGINEERS - LAND SURVEYORS

1207 CEDARWOOD DRIVE CREST HILL, ILLINOIS 60403 815/730-1010

PROJECT: CENTERPOINT	FIELD BOOK #: N/A
DRAWN BY: CJT	DATE: 08/25/21
SCALE: 1"=50'	JOB NO. 17565

COMPARE THIS PLAT WITH YOUR RECORDS AND IMMEDIATELY REPORT ANY DISCREPANCIES