

# PLAT OF ANNEXATION


P.I.N. 07-02-411-007  
07-02-411-008  
07-02-411-009



SCALE 1" = 20'

## LEGAL DESCRIPTION

LOTS 2, 3, AND 4 IN BLOCK 30 IN ANTRAM'S GREENWOOD SUBDIVISION OF BLOCK 23, 27, 28, 30, 31 AND 32 IN THE EAST HALF OF THE SOUTHEAST QUARTER OF SECTION 2, TOWNSHIP 35 NORTH, RANGE 10 EAST OF THE THIRD PRINCIPAL MERIDIAN, ACCORDING TO THE PLAT THEREOF RECORDED OCTOBER 20, 1916, AS DOCUMENT NUMBER 299032, IN WILL COUNTY, ILLINOIS.

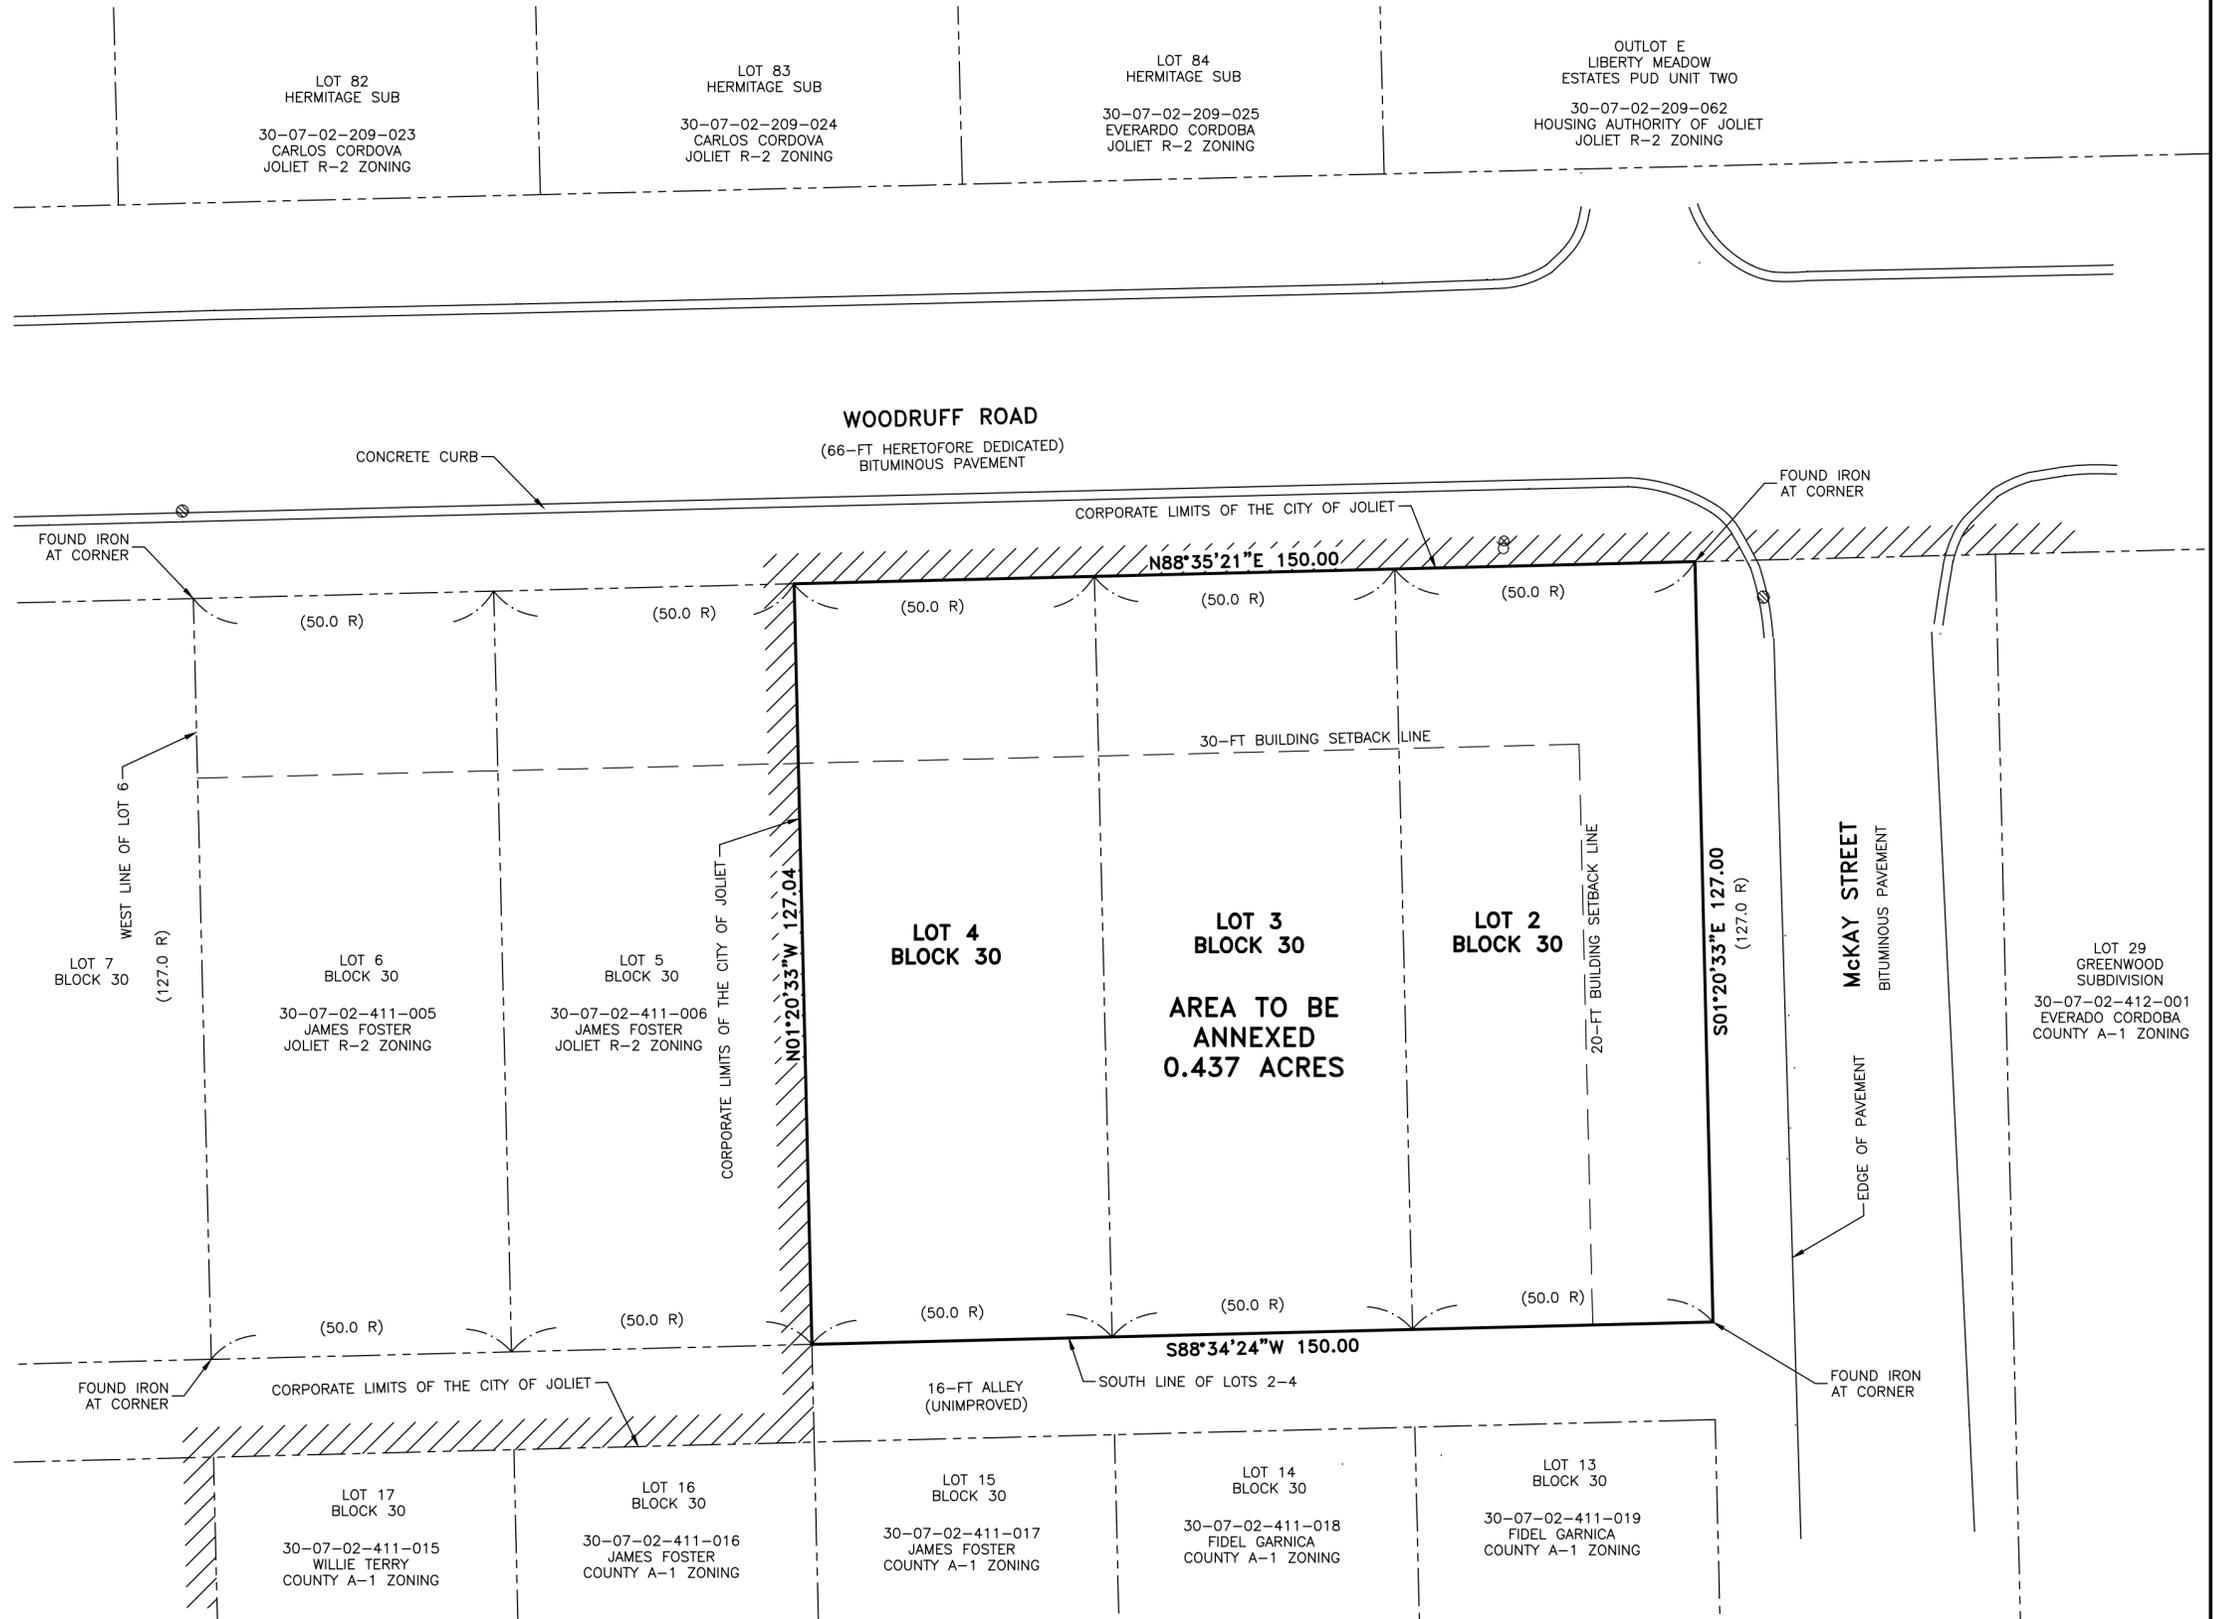

STATE OF ILLINOIS )  
COUNTY OF WILL )

I, CHRISTOPHER M. PAPESH, A PROFESSIONAL LAND SURVEYOR IN THE STATE OF ILLINOIS, DO HEREBY CERTIFY THAT I HAVE PREPARED THIS PLAT OF ANNEXATION OVER THE ABOVE CAPTIONED LANDS AND THAT THIS IS A CORRECT REPRESENTATION THEREOF, DATED AT CREST HILL, ILLINOIS.

THIS 28th DAY OF October, 2024, A.D.

*Christopher M. Papesh*



ILLINOIS PROFESSIONAL LAND SURVEYOR NO. 3369  
EXPIRATION DATE 11/30/2026  
cpapesh@geotechincorp.com

<b>GEOTECH INC.</b>			
CONSULTING ENGINEERS - LAND SURVEYORS			
1207 CEDARWOOD DRIVE		CREST HILL, ILLINOIS 60403	815/730-1010
PROJECT: JAMES FOSTER	FIELD BOOK #: BI 35-10 PG 79		
DRAWN BY: CMP	DATE: 10.28.24	SCALE: 1"=20'	JOB NO. 21511
COMPARE THIS PLAT WITH YOUR RECORDS AND IMMEDIATELY REPORT ANY DISCREPANCIES			