


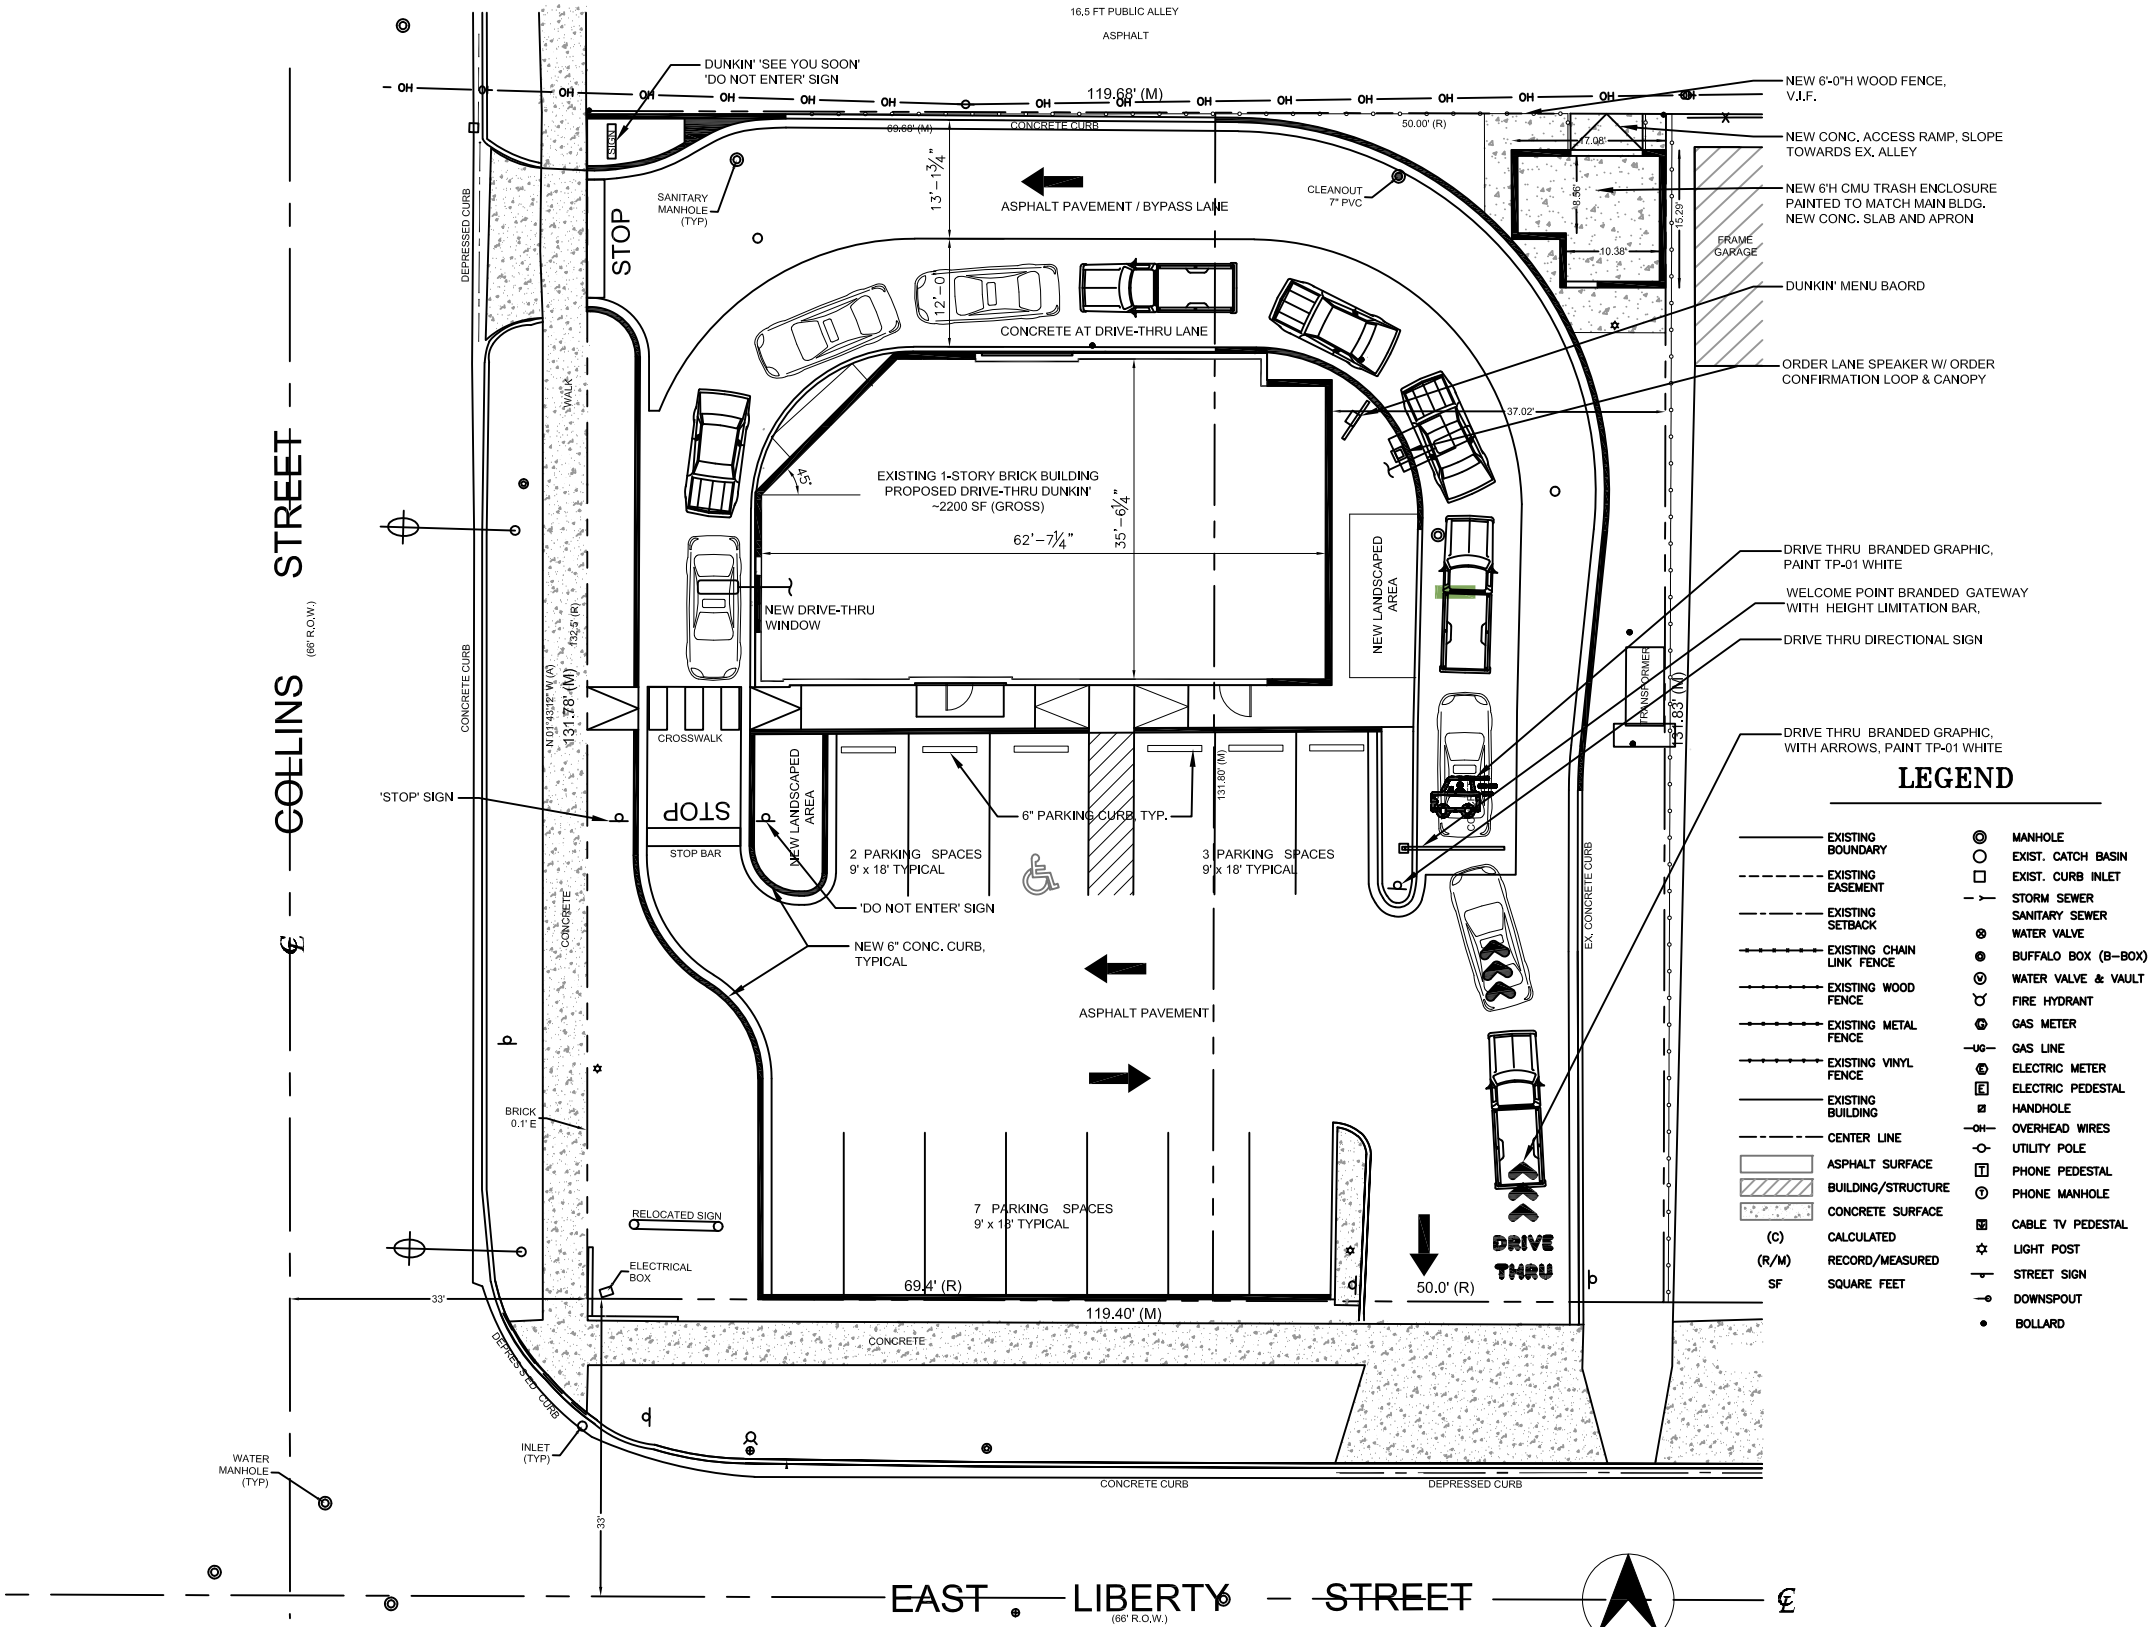

PLAN IS SUBJECT TO REVIEW AND APPROVAL BY THE CITY OF JOLIET AND INSPIRE BRANDS, INC.



PROPOSED DUNKIN'
600 COLLINS STREET, JOLIET, IL 60432
PROJECT NO. 74727-24 DATE: 10-24-2024

aka atul karkhanis architects, ltd.
Commercial • Educational • Residential • Healthcare
2514 WEST PETERSON AVENUE
CHICAGO, IL 60659
PHONE: 773.508.5533 FAX: 773.508.5757
www.akarchitects.com
© COPYRIGHT 2024 AKA, LTD.