



**a&m**  
A&M ASSOCIATES, INC.  
2727 N. CENTRAL AVENUE  
PHOENIX, ARIZONA 85004  
P: 602.263.6841

**U-HAUL**  
of Joliet  
Joliet, IL  
(856070)

Preliminary Proposal  
**SHEET 01**

24"H DETAILED CORNICE TRIMS CREATE ADDITIONAL ROOFLINE MODULATION TO ACCENTUATE APPROPRIATE BUILDING ELEMENTS, CREATING INTEREST AT THE SKYLINE

ARCHITECTURAL FENESTRATION TO ENHANCE RETAIL UNIFORMITY IN THE AREA

CHANGE IN MATERIAL COLORS TO PROVIDE VISUAL SEPARATION TO THE ELEVATION


HIGH-QUALITY STAMPED BRICK CREATES A HARMONIOUS AND ARCHITECTURAL BALANCE BETWEEN MATERIALS AND MATERIAL COLORS

WOOD GRAIN CARRIAGE DOORS PROVIDE A WELCOMING ENTRANCE FOR CUSTOMERS

STRUCTURAL EMPHASIS ON MAIN CORNERS PROVIDING ARTICULATION TO THE BUILDING

PROJECTION CREATES ARCHITECTURAL INTEREST ABOVE CUSTOMER ENTRANCE AREA, WHILE PROVIDING PROTECTION FROM THE ELEMENTS.



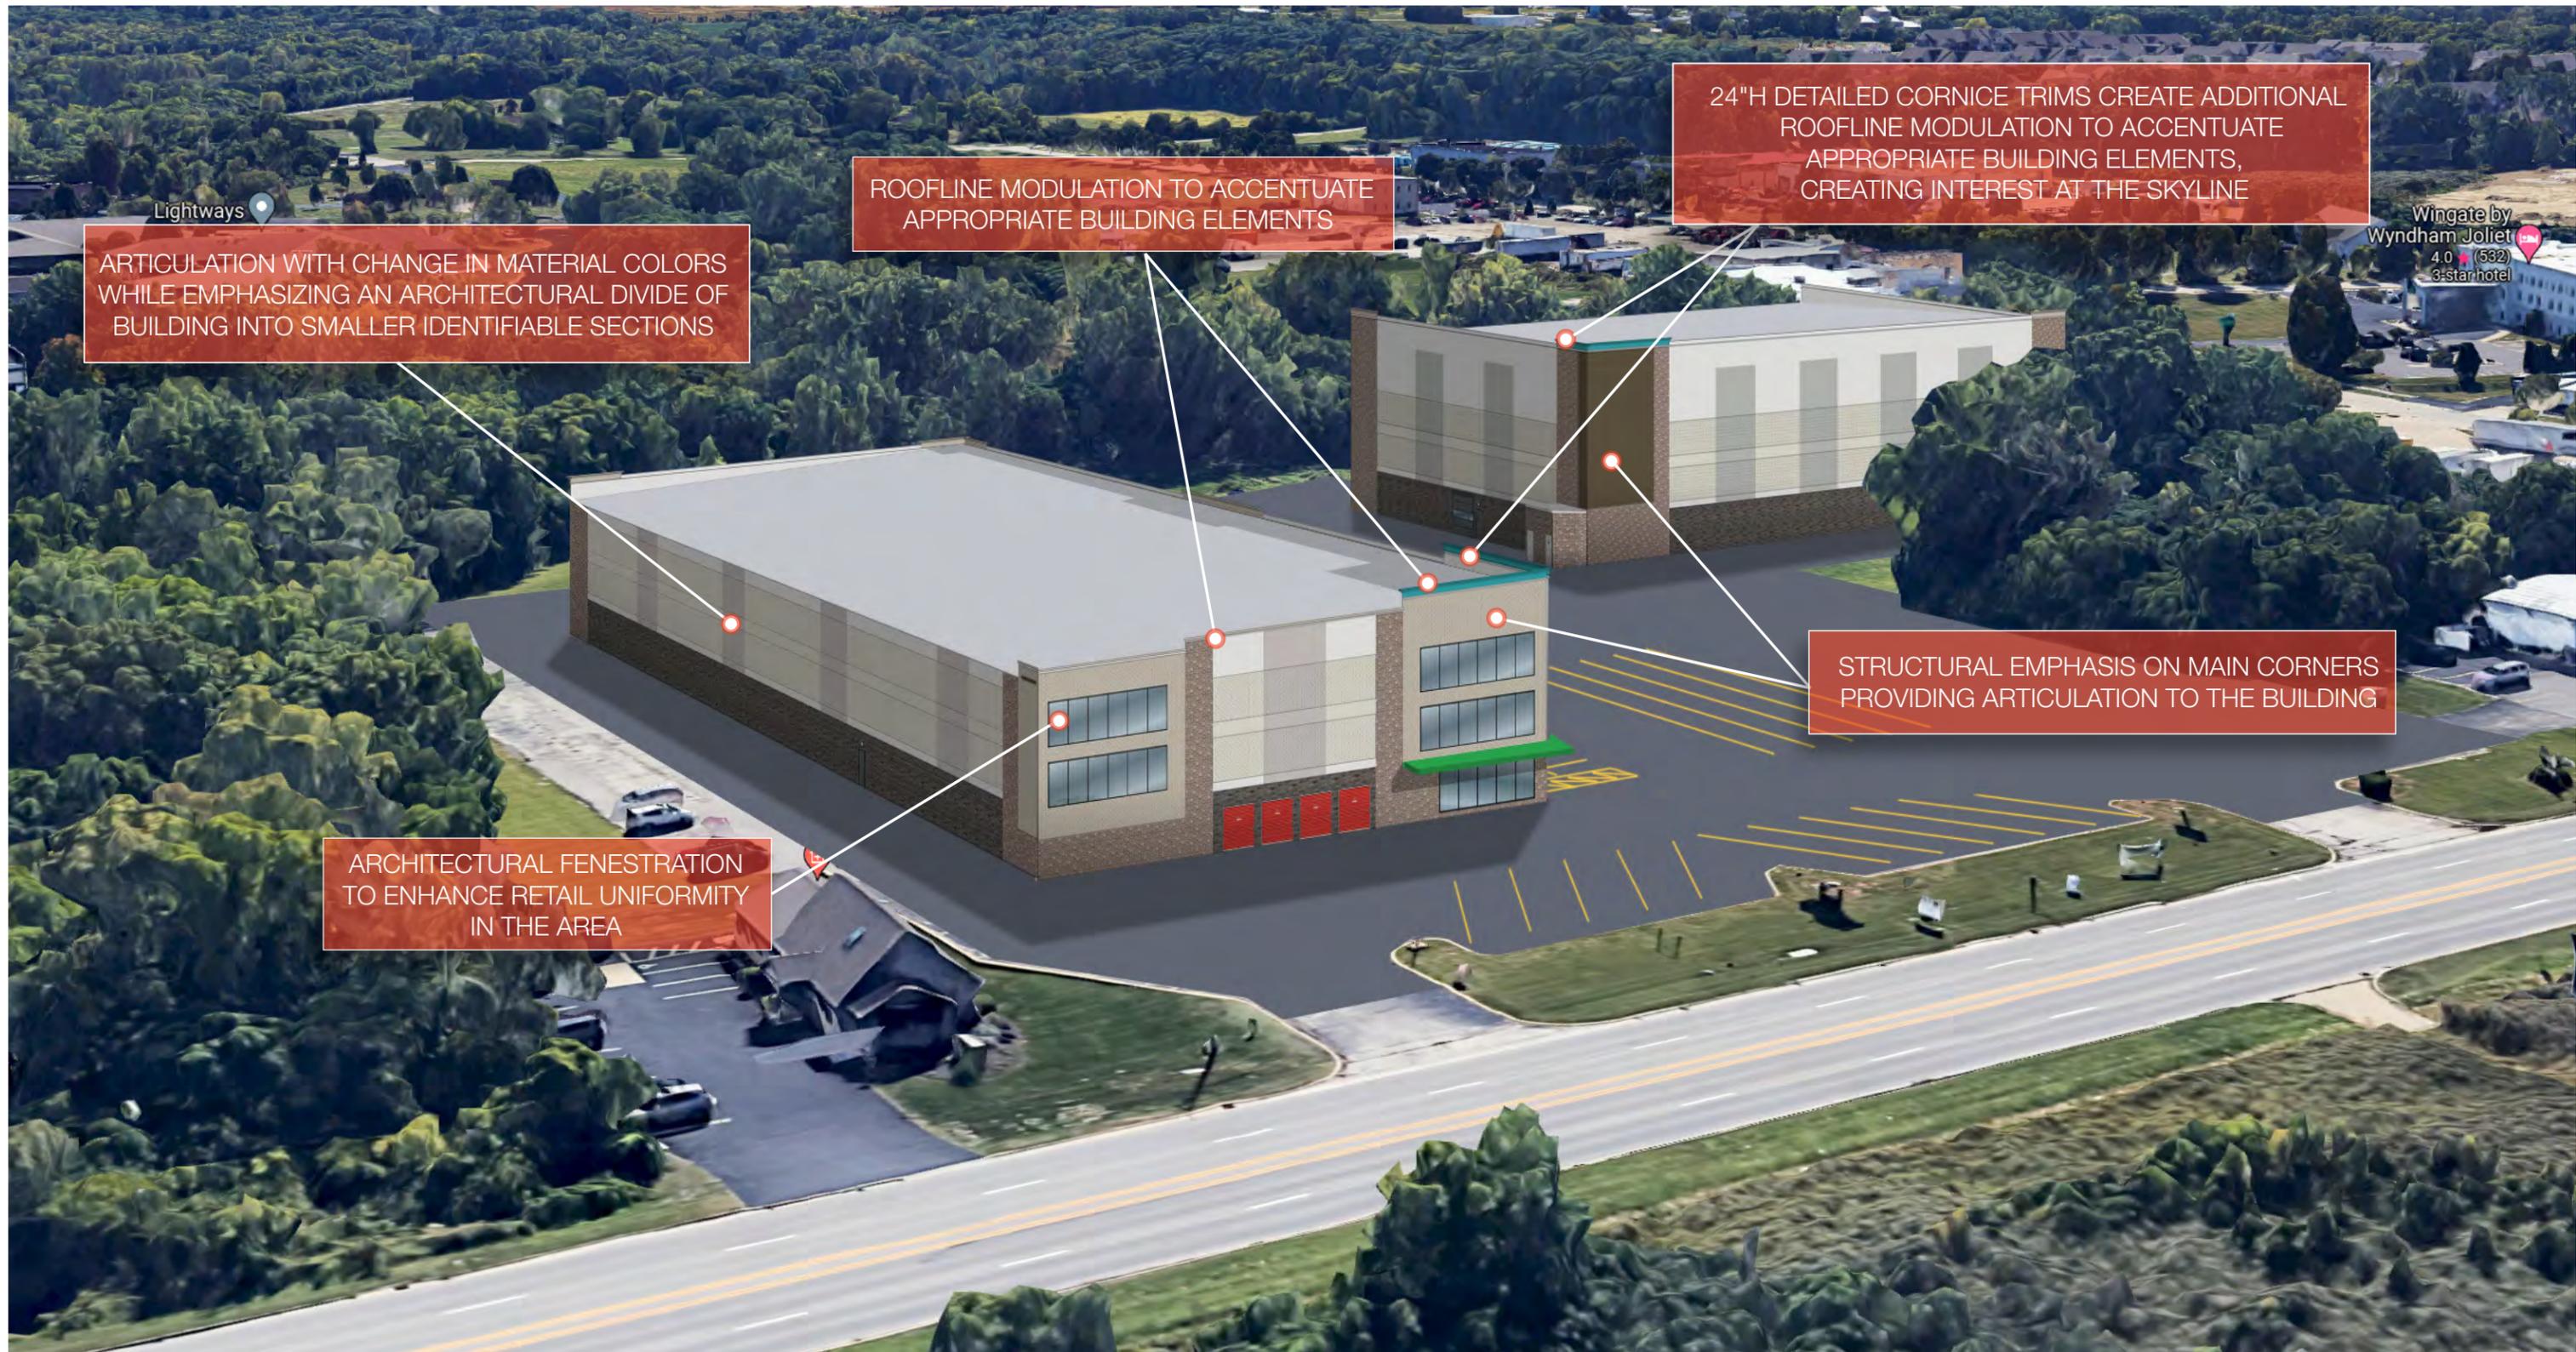


ARTICULATION WITH CHANGE IN MATERIAL COLORS WHILE EMPHASIZING AN ARCHITECTURAL DIVIDE OF BUILDING INTO SMALLER IDENTIFIABLE SECTIONS

ROOFLINE MODULATION TO ACCENTUATE APPROPRIATE BUILDING ELEMENTS

24"H DETAILED CORNICE TRIMS CREATE ADDITIONAL ROOFLINE MODULATION TO ACCENTUATE APPROPRIATE BUILDING ELEMENTS, CREATING INTEREST AT THE SKYLINE

STRUCTURAL EMPHASIS ON MAIN CORNERS PROVIDING ARTICULATION TO THE BUILDING

ARCHITECTURAL FENESTRATION TO ENHANCE RETAIL UNIFORMITY IN THE AREA

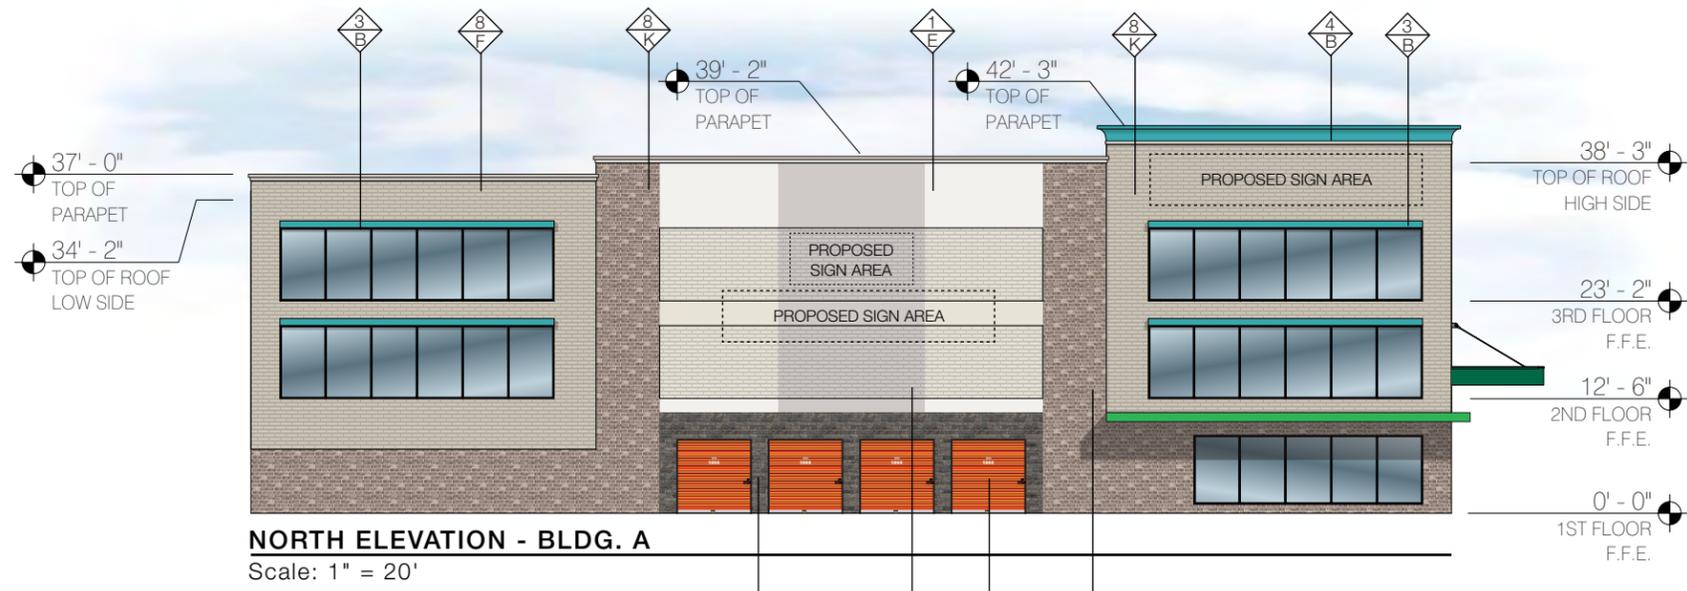

COLORS			
A	MBCI U-HAUL GREEN	I	SW 6001 GRAYISH
B	SW 6767 AQUARIUM	J	SW 6006 BLACK BEAN
C	U-HAUL PROMO GREEN	K	TUMBLED REGAL OAK BRICK
D	SW 7011 NATURAL CHOICE	L	TUMBLED SMOKE BRICK
E	SW 6182 ETHEREAL WHITE	M	SW EGGHELL BLACK
F	SW 6149 RELAXED KHAKI	N	ULTRA-GRAIN CLASSIC WALNUT
G	SIERRA SUNSET		
H	COLOR MATCH BRICK		



MATERIALS	
1	PRECAST/TILT PANEL WALLS
2	12"H ROOF TRIMS TYP.
3	9"H x 3"D ARCHITECTURAL DETAILS
4	24"H DETAILED CORNICE TRIMS
5	ARCHITECTURAL DETAILS
6	2'H x 56'W x 10'D STORAGE: LOAD/UNLOAD AWNING
7	1'H x 39'-9"W x 2'D CUSTOMER ENTRANCE AWNING
8	HIGH-QUALITY STAMPED BRICK PATTERN
9	FAUX WOOD CARRIAGE DOORS
10	SCUPPERS

**a&m**  
A&M ASSOCIATES, INC.  
2727 N. CENTRAL AVENUE  
PHOENIX, ARIZONA 85004  
P: 602.263.6841

**U-HAUL**  
of Joliet  
Joliet, IL  
(856070)

Colors & Materials

**SHEET 04**

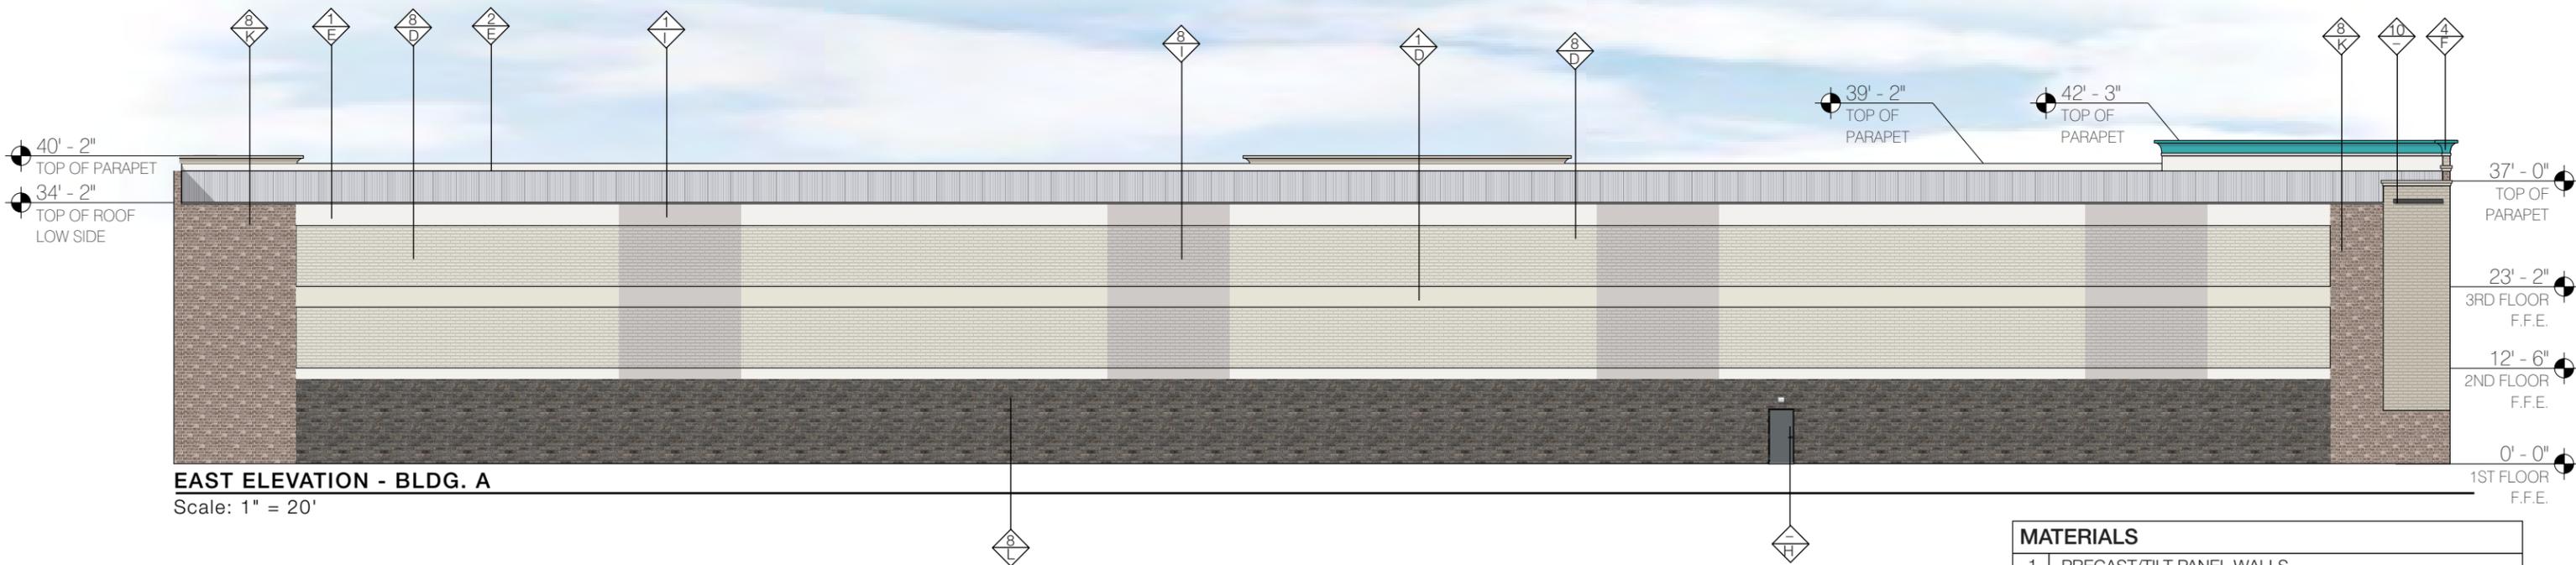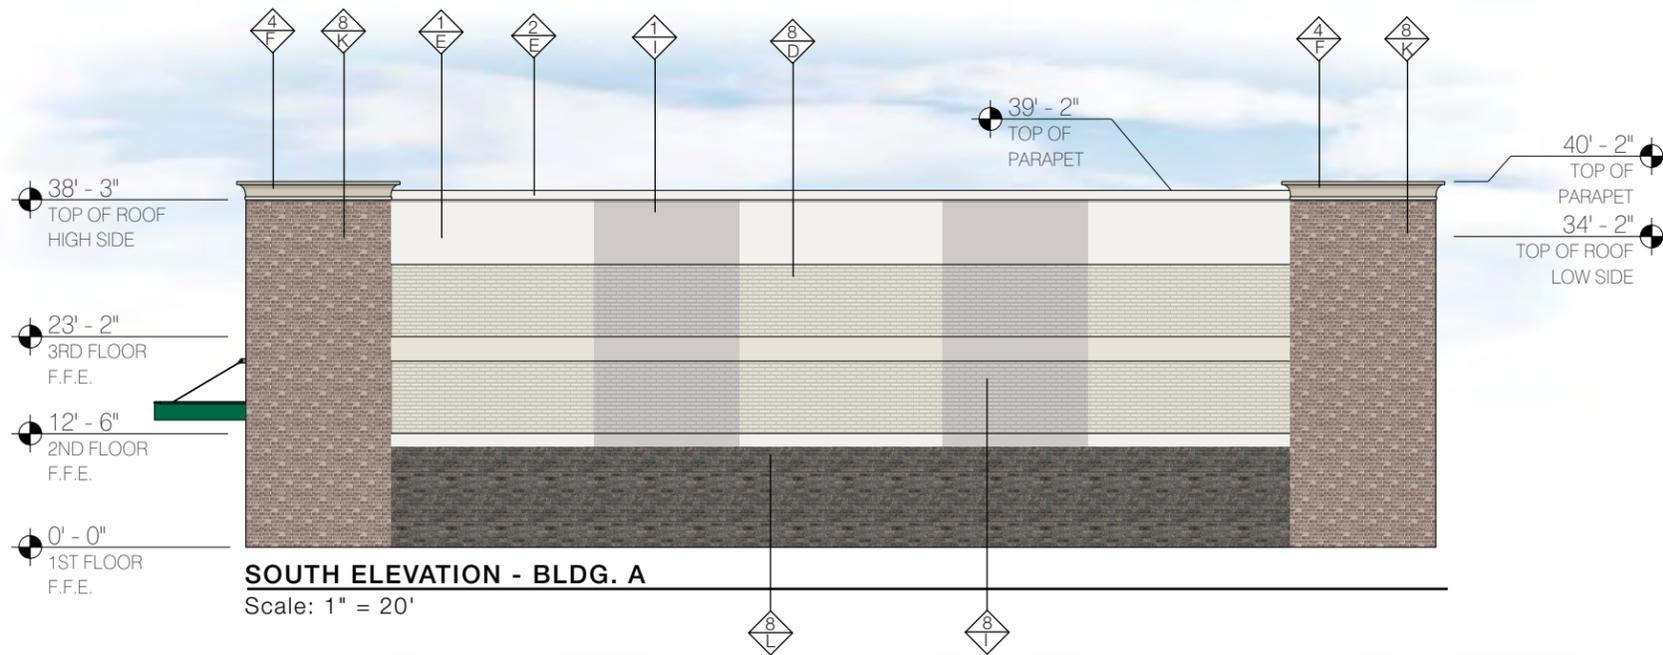

COLORS			
A	MBCI U-HAUL GREEN	I	SW 6001 GRAYISH
B	SW 6767 AQUARIUM	J	SW 6006 BLACK BEAN
C	U-HAUL PROMO GREEN	K	TUMBLED REGAL OAK BRICK
D	SW 7011 NATURAL CHOICE	L	TUMBLED SMOKE BRICK
E	SW 6182 ETHEREAL WHITE	M	SW EGGHELL BLACK
F	SW 6149 RELAXED KHAKI	N	ULTRA-GRAIN CLASSIC WALNUT
G	SIERRA SUNSET		
H	COLOR MATCH BRICK		

MATERIALS	
1	PRECAST/TILT PANEL WALLS
2	12"H ROOF TRIMS TYP.
3	9"H x 3"D ARCHITECTURAL DETAILS
4	24"H DETAILED CORNICE TRIMS
5	ARCHITECTURAL DETAILS
6	2'H x 56'W x 10'D STORAGE: LOAD/UNLOAD AWNING
7	1'H x 39'-9"W x 2'D CUSTOMER ENTRANCE AWNING
8	HIGH-QUALITY STAMPED BRICK PATTERN
9	FAUX WOOD CARRIAGE DOORS
10	SCUPPERS





**A&M ASSOCIATES, INC.**  
 2727 N. CENTRAL AVENUE  
 PHOENIX, ARIZONA 85004  
 P: 602.263.6841



of Joliet  
 Joliet, IL  
 (856070)

Colors & Materials

**SHEET 05**

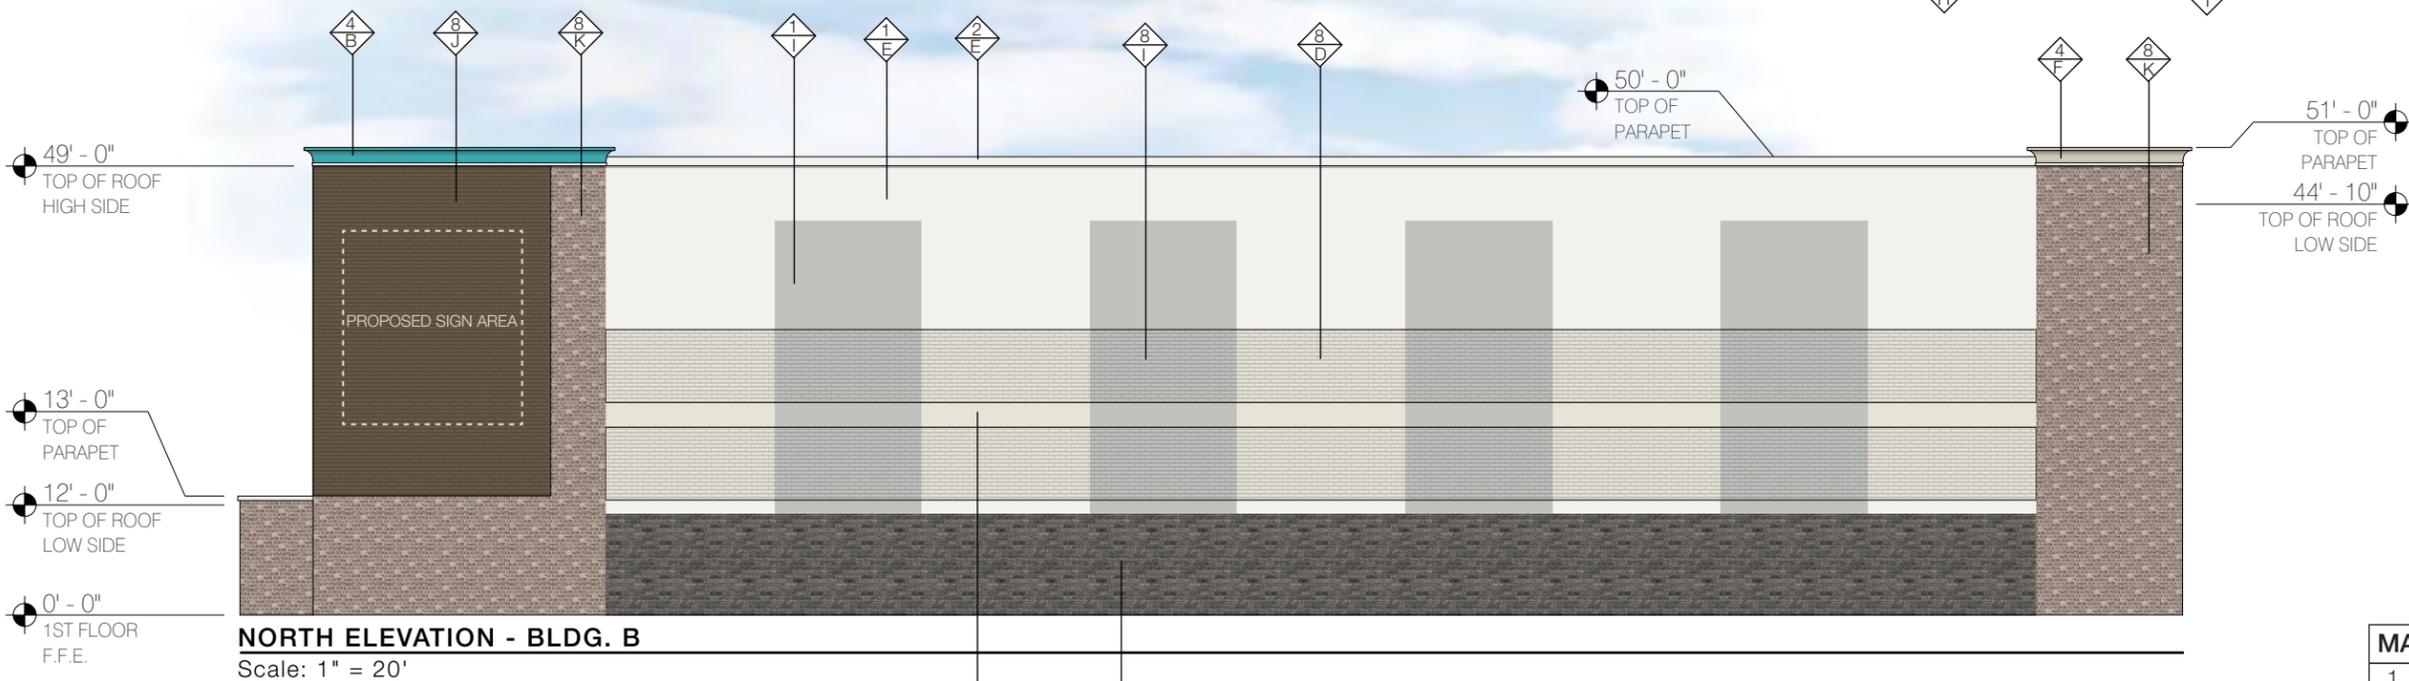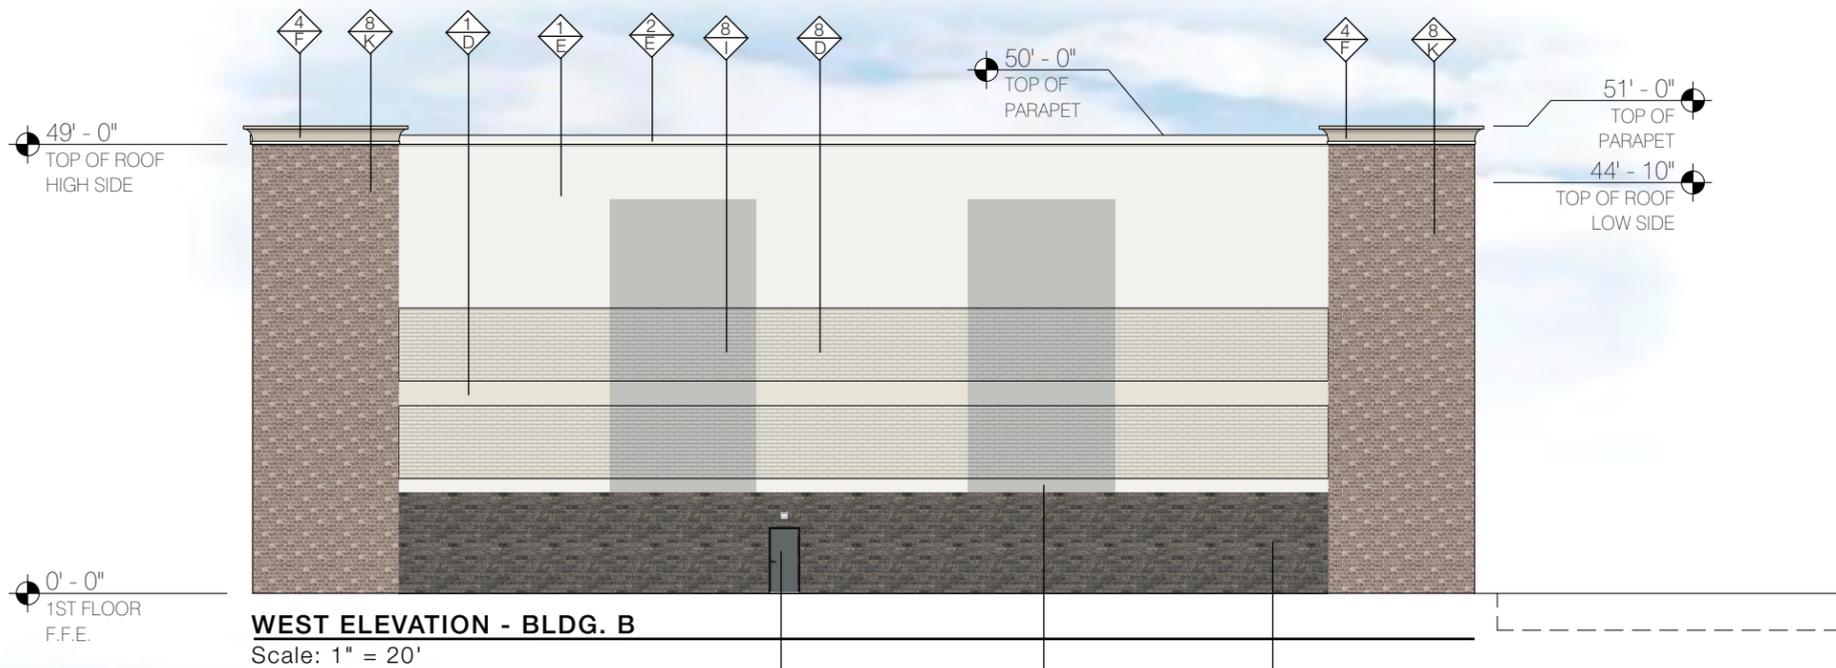

**COLORS**

A	MBCI U-HAUL GREEN	I	SW 6001 GRAYISH
B	SW 6767 AQUARIUM	J	SW 6006 BLACK BEAN
C	U-HAUL PROMO GREEN	K	TUMBLED REGAL OAK BRICK
D	SW 7011 NATURAL CHOICE	L	TUMBLED SMOKE BRICK
E	SW 6182 ETHEREAL WHITE	M	SW EGGHELL BLACK
F	SW 6149 RELAXED KHAKI	N	ULTRA-GRAIN CLASSIC WALNUT
G	SIERRA SUNSET		
H	COLOR MATCH BRICK		

**MATERIALS**

1	PRECAST/TILT PANEL WALLS
2	12"H ROOF TRIMS TYP.
3	9"H x 3"D ARCHITECTURAL DETAILS
4	24"H DETAILED CORNICE TRIMS
5	ARCHITECTURAL DETAILS
6	2'H x 56'W x 10'D STORAGE: LOAD/UNLOAD AWNING
7	1'H x 39'-9"W x 2'D CUSTOMER ENTRANCE AWNING
8	HIGH-QUALITY STAMPED BRICK PATTERN
9	FAUX WOOD CARRIAGE DOORS
10	SCUPPERS



**A&M ASSOCIATES, INC.**  
2727 N. CENTRAL AVENUE  
PHOENIX, ARIZONA 85004  
P: 602.263.6841





of Joliet  
Joliet, IL  
(856070)

**Colors & Materials**

**SHEET 06**

©2023 ALL RIGHTS RESERVED 2023-09-26

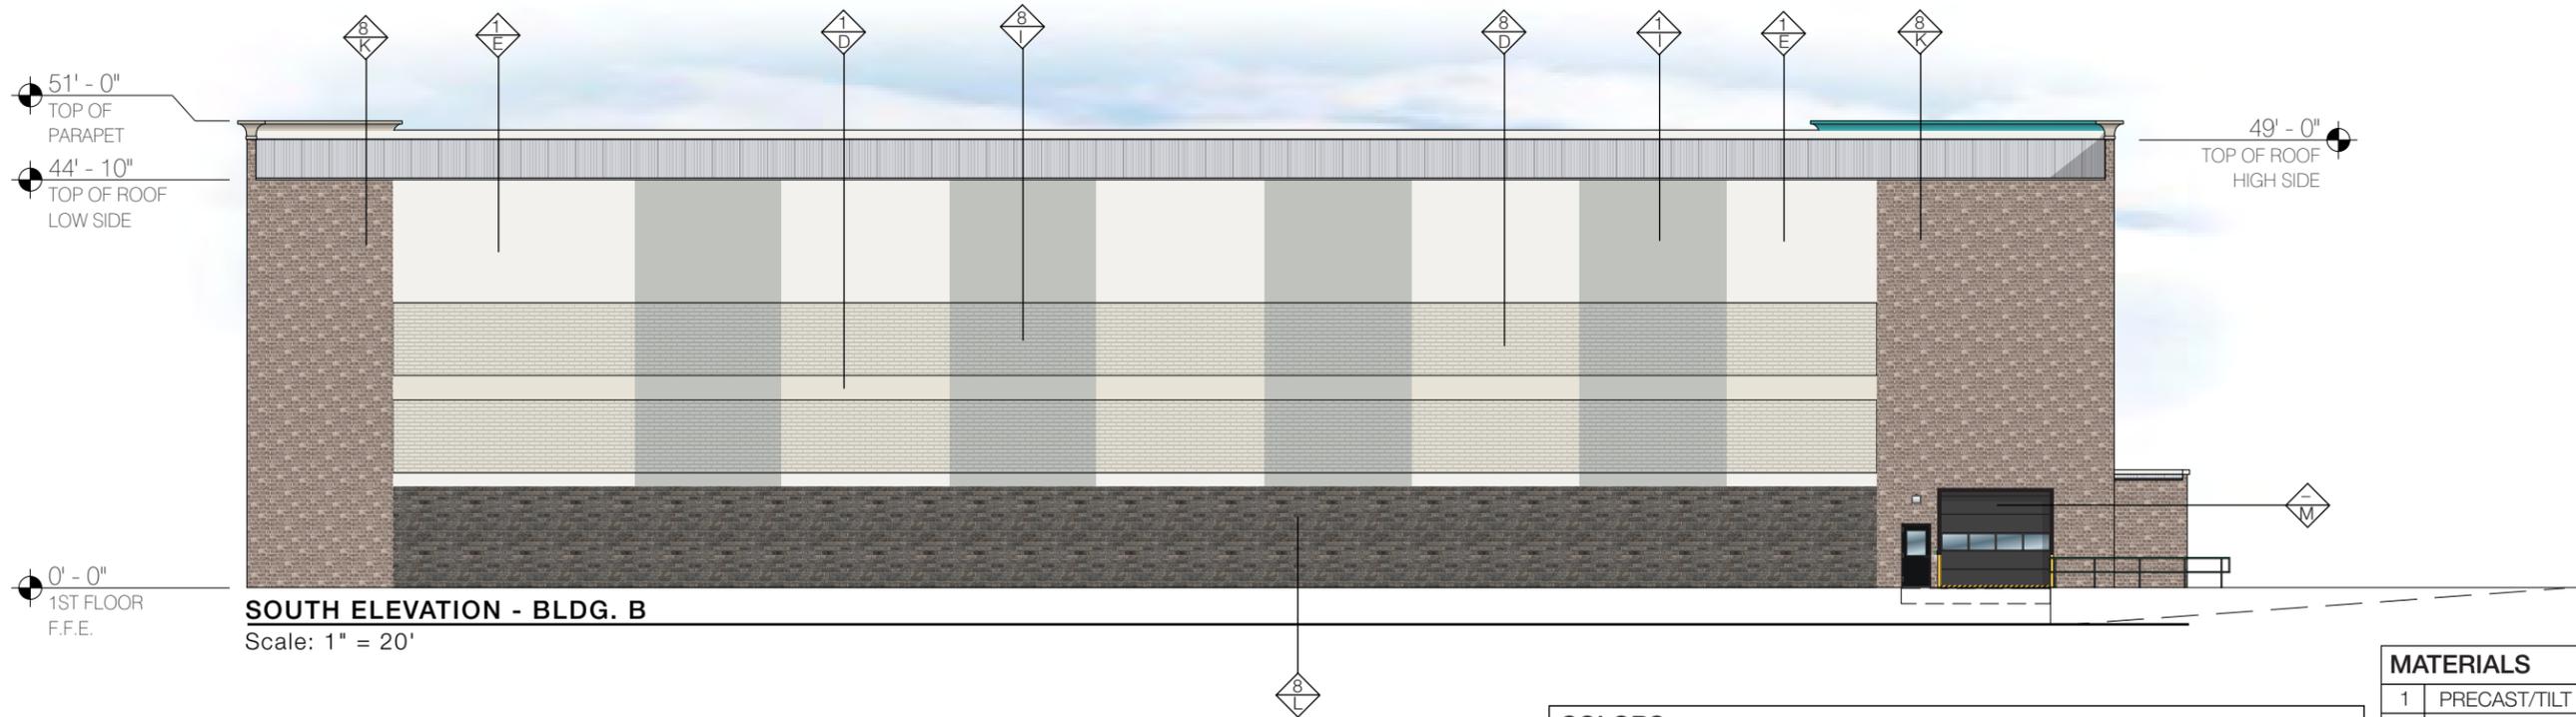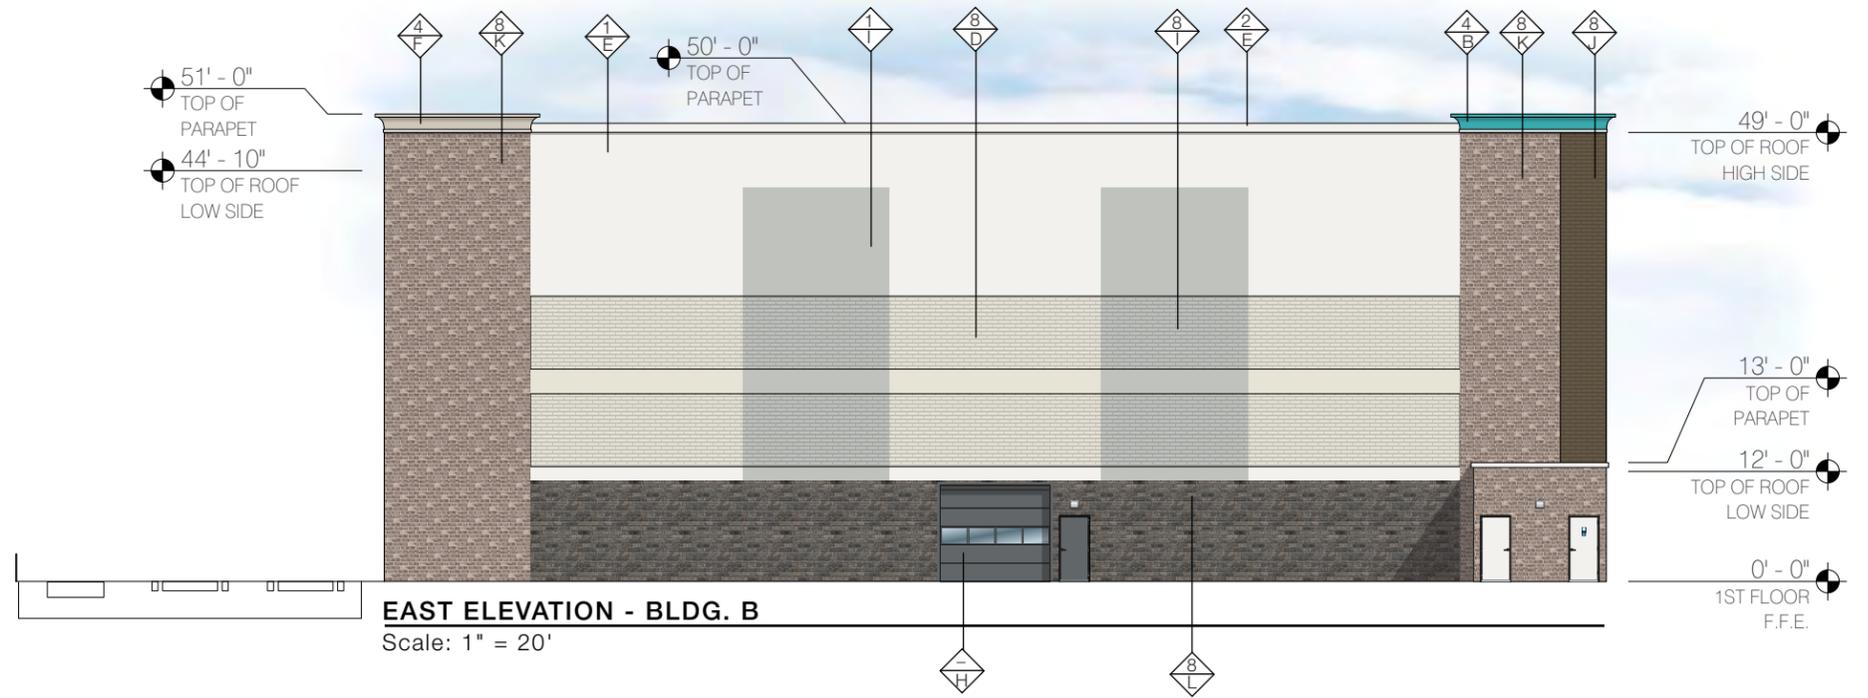

COLORS			
A	MBCI U-HAUL GREEN	I	SW 6001 GRAYISH
B	SW 6767 AQUARIUM	J	SW 6006 BLACK BEAN
C	U-HAUL PROMO GREEN	K	TUMBLED REGAL OAK BRICK
D	SW 7011 NATURAL CHOICE	L	TUMBLED SMOKE BRICK
E	SW 6182 ETHEREAL WHITE	M	SW EGGHELL BLACK
F	SW 6149 RELAXED KHAKI	N	ULTRA-GRAIN CLASSIC WALNUT
G	SIERRA SUNSET		
H	COLOR MATCH BRICK		

MATERIALS	
1	PRECAST/TILT PANEL WALLS
2	12"H ROOF TRIMS TYP.
3	9"H x 3"D ARCHITECTURAL DETAILS
4	24"H DETAILED CORNICE TRIMS
5	ARCHITECTURAL DETAILS
6	2'H x 56'W x 10'D STORAGE: LOAD/UNLOAD AWNING
7	1'H x 39'-9"W x 2'D CUSTOMER ENTRANCE AWNING
8	HIGH-QUALITY STAMPED BRICK PATTERN
9	FAUX WOOD CARRIAGE DOORS
10	SCUPPERS



**A&M ASSOCIATES, INC.**  
2727 N. CENTRAL AVENUE  
PHOENIX, ARIZONA 85004  
P: 602.263.6841



of Joliet  
Joliet, IL  
(856070)

Colors & Materials


**SHEET 07**




Revolution Series  
-Tumbled Smoke  
High-Quality Stamped  
Brick Pattern  
EXAMPLE




Revolution Series  
-Tumbled Regal Oak  
High-Quality Stamped  
Brick Pattern  
EXAMPLE

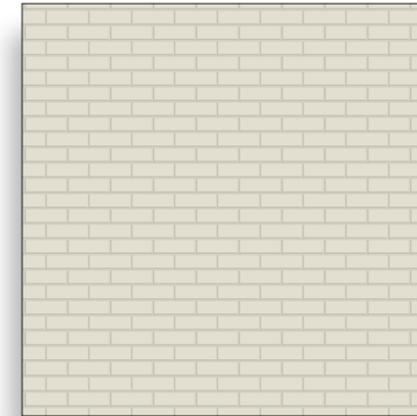


SW 7011 Natural Choice  
High-Quality Stamped  
Brick Pattern  
EXAMPLE

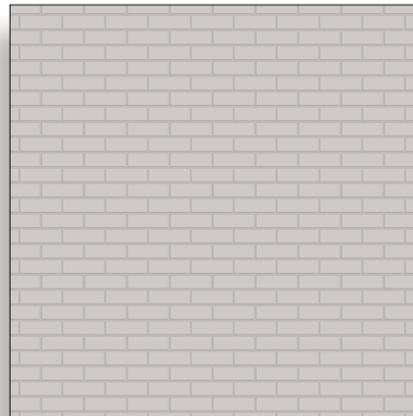

SW 6001 Grayish  
High-Quality Stamped  
Brick Pattern  
EXAMPLE

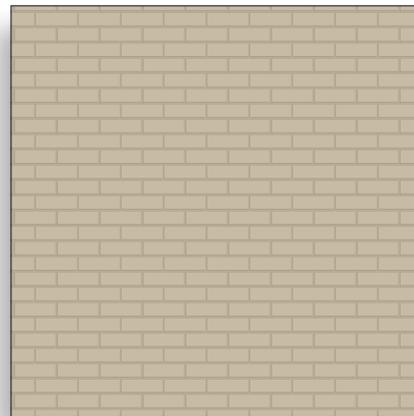

SW 6149 Relaxed Khaki  
High-Quality Stamped  
Brick Pattern  
EXAMPLE

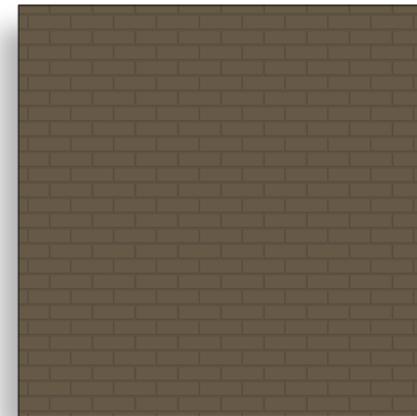

SW 6006 Black Bean  
High-Quality Stamped  
Brick Pattern  
EXAMPLE