


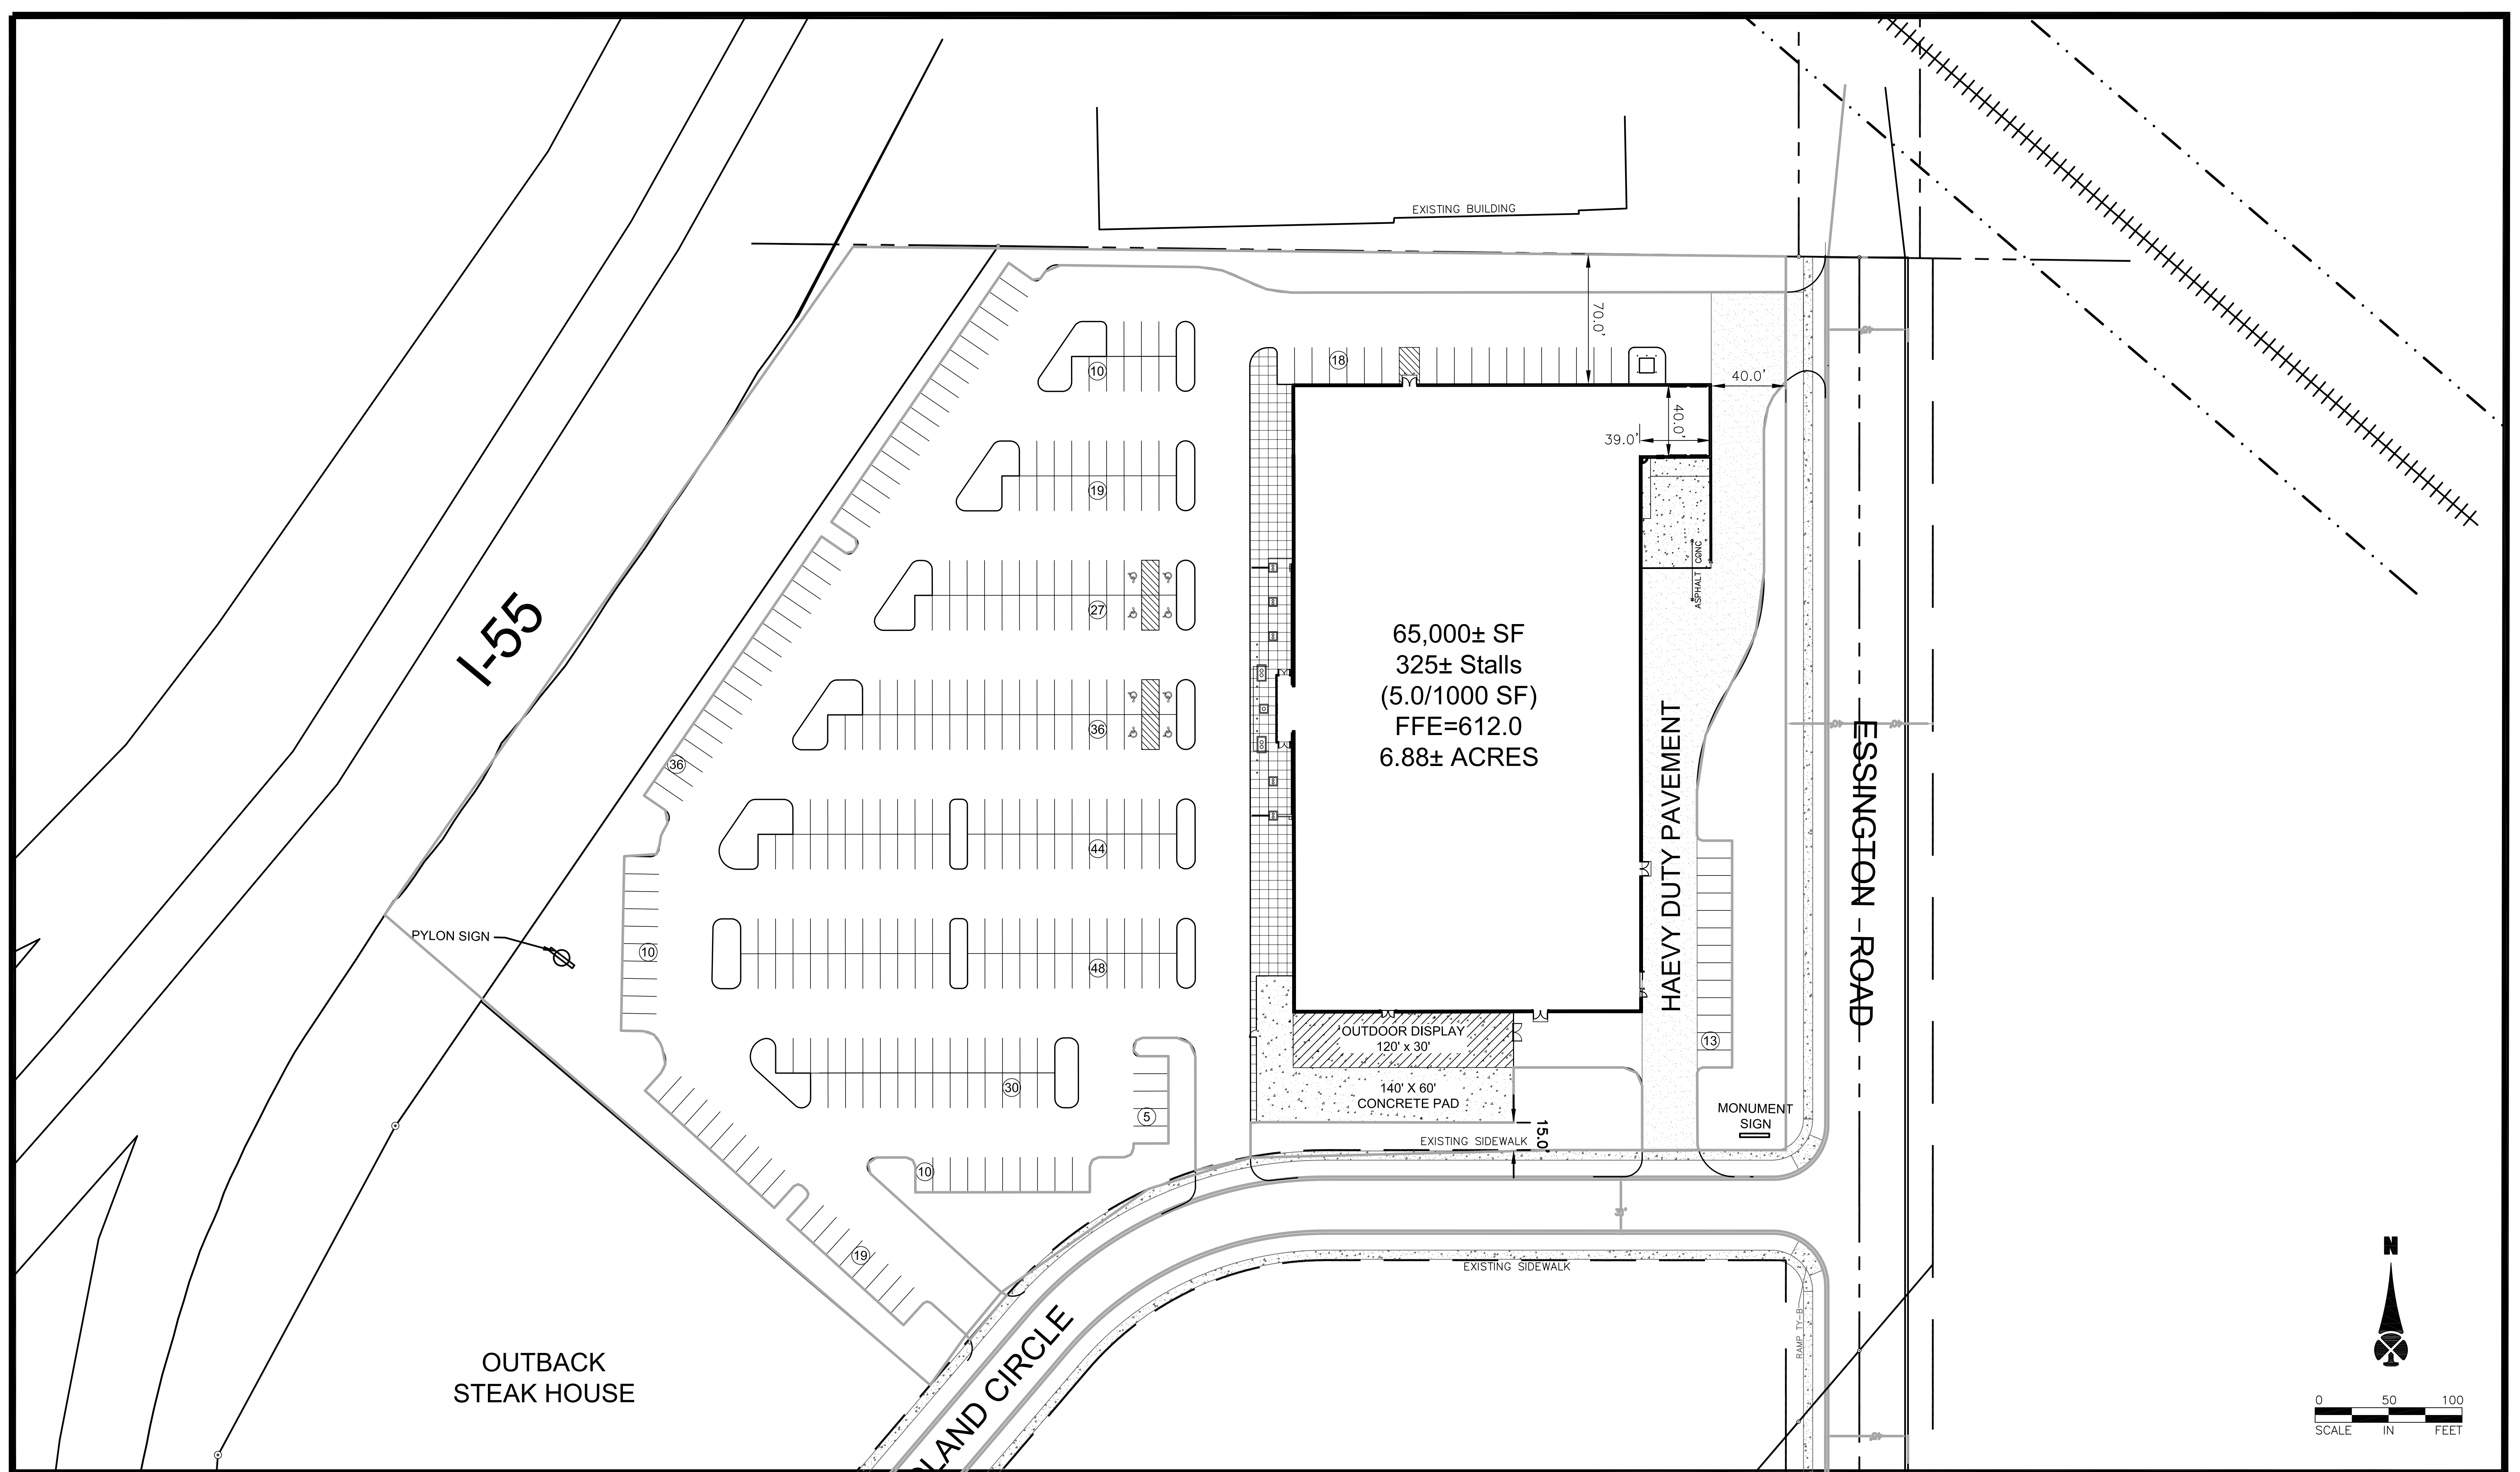

# CONCEPTUAL SITE PLAN

1/18/2005



RYAN COMPANIES US, INC.  
50 South Tenth Street, Suite 300  
Minneapolis, MN 55403-2012  
612-492-4000 tel  
612-492-3000 fax  
WWW.RYANCOMPANIES.COM

OPPIDAN INVESTMENT COMPANY  
5125 County Road 101,  
Suite 100  
Minnetonka, MN 55345



Direct: 952-294-0353  
Fax: 952-294-0151

WWW.OPPIDAN.COM

CITY OF  
JOLIET